






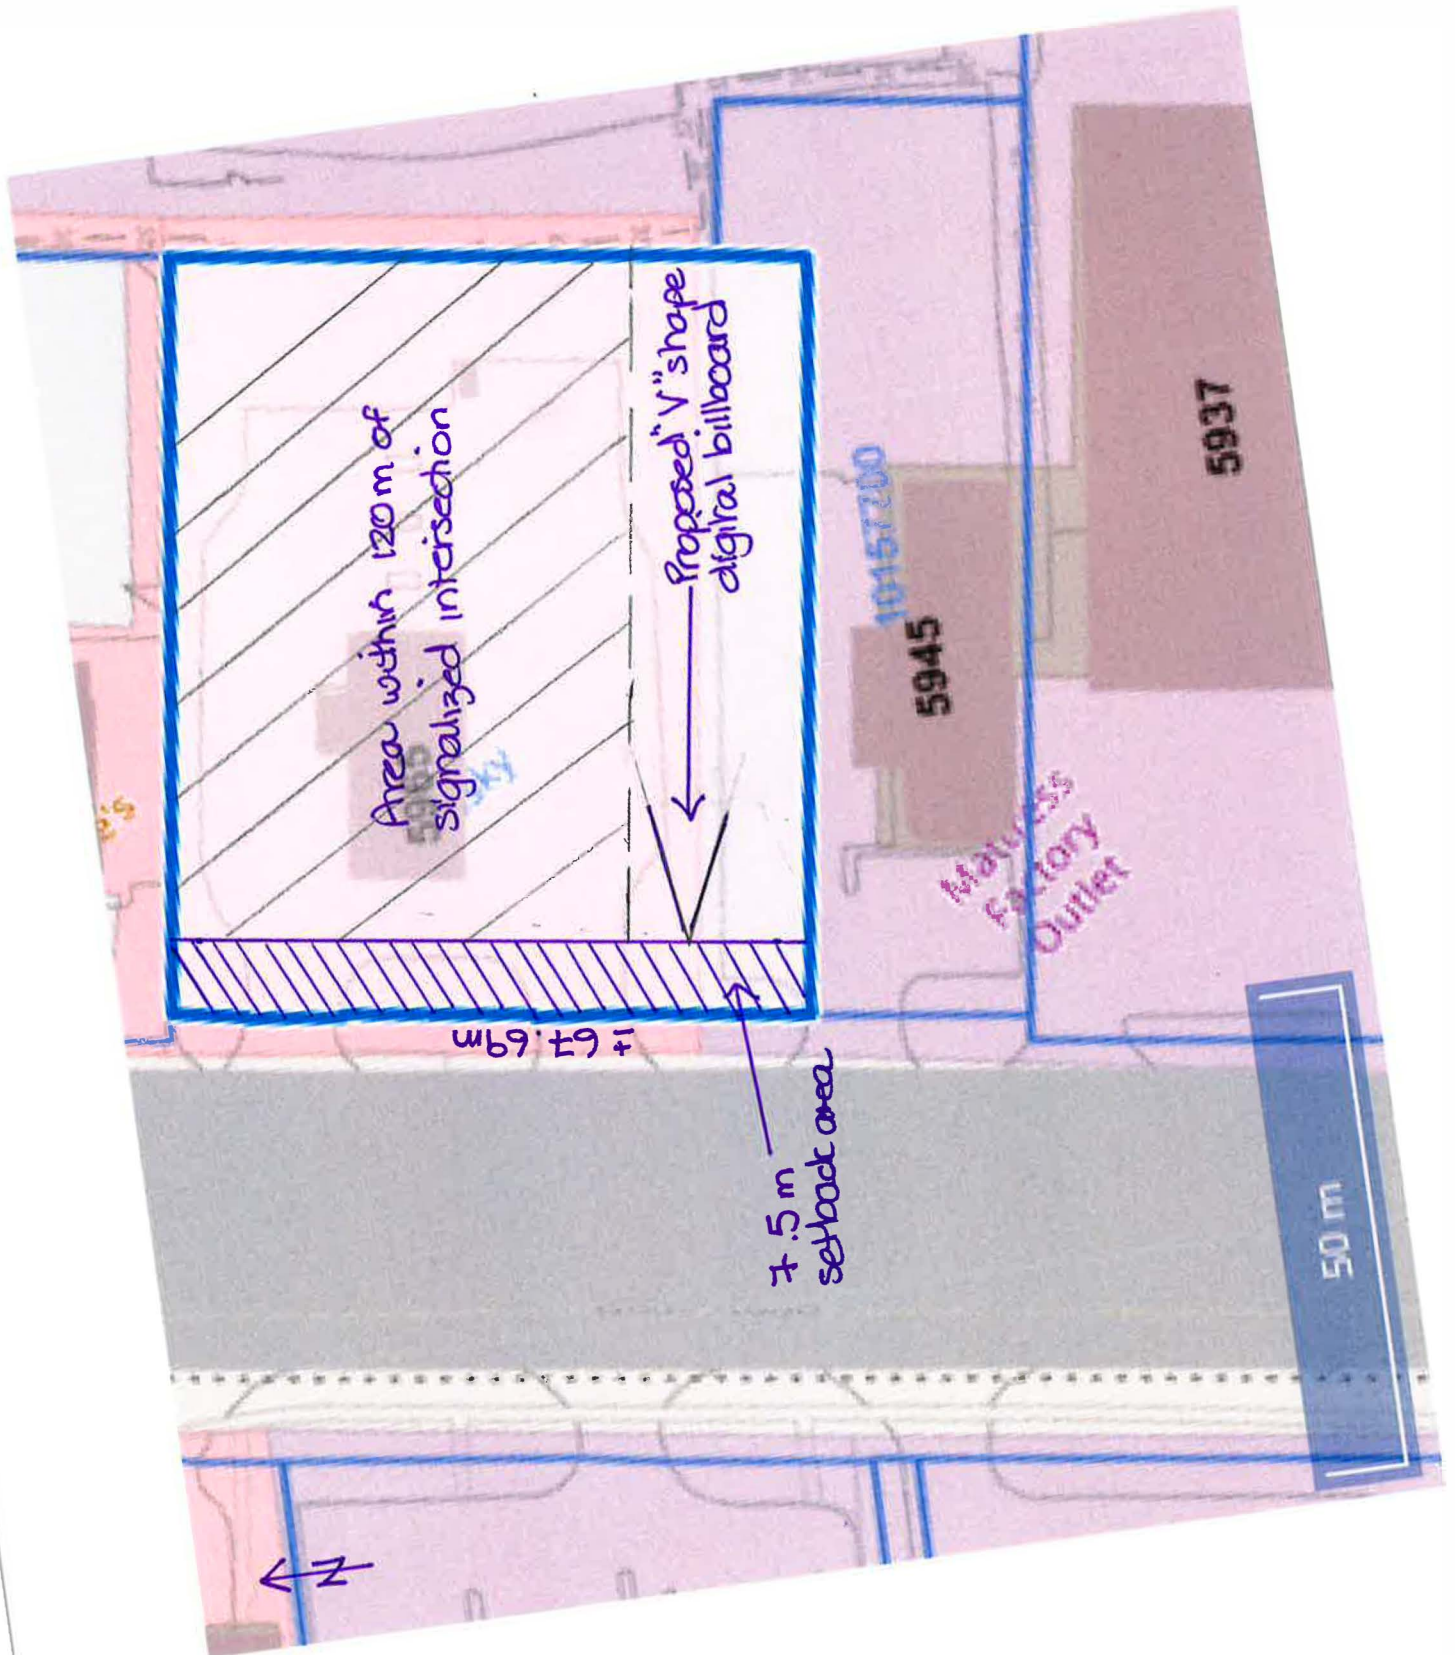


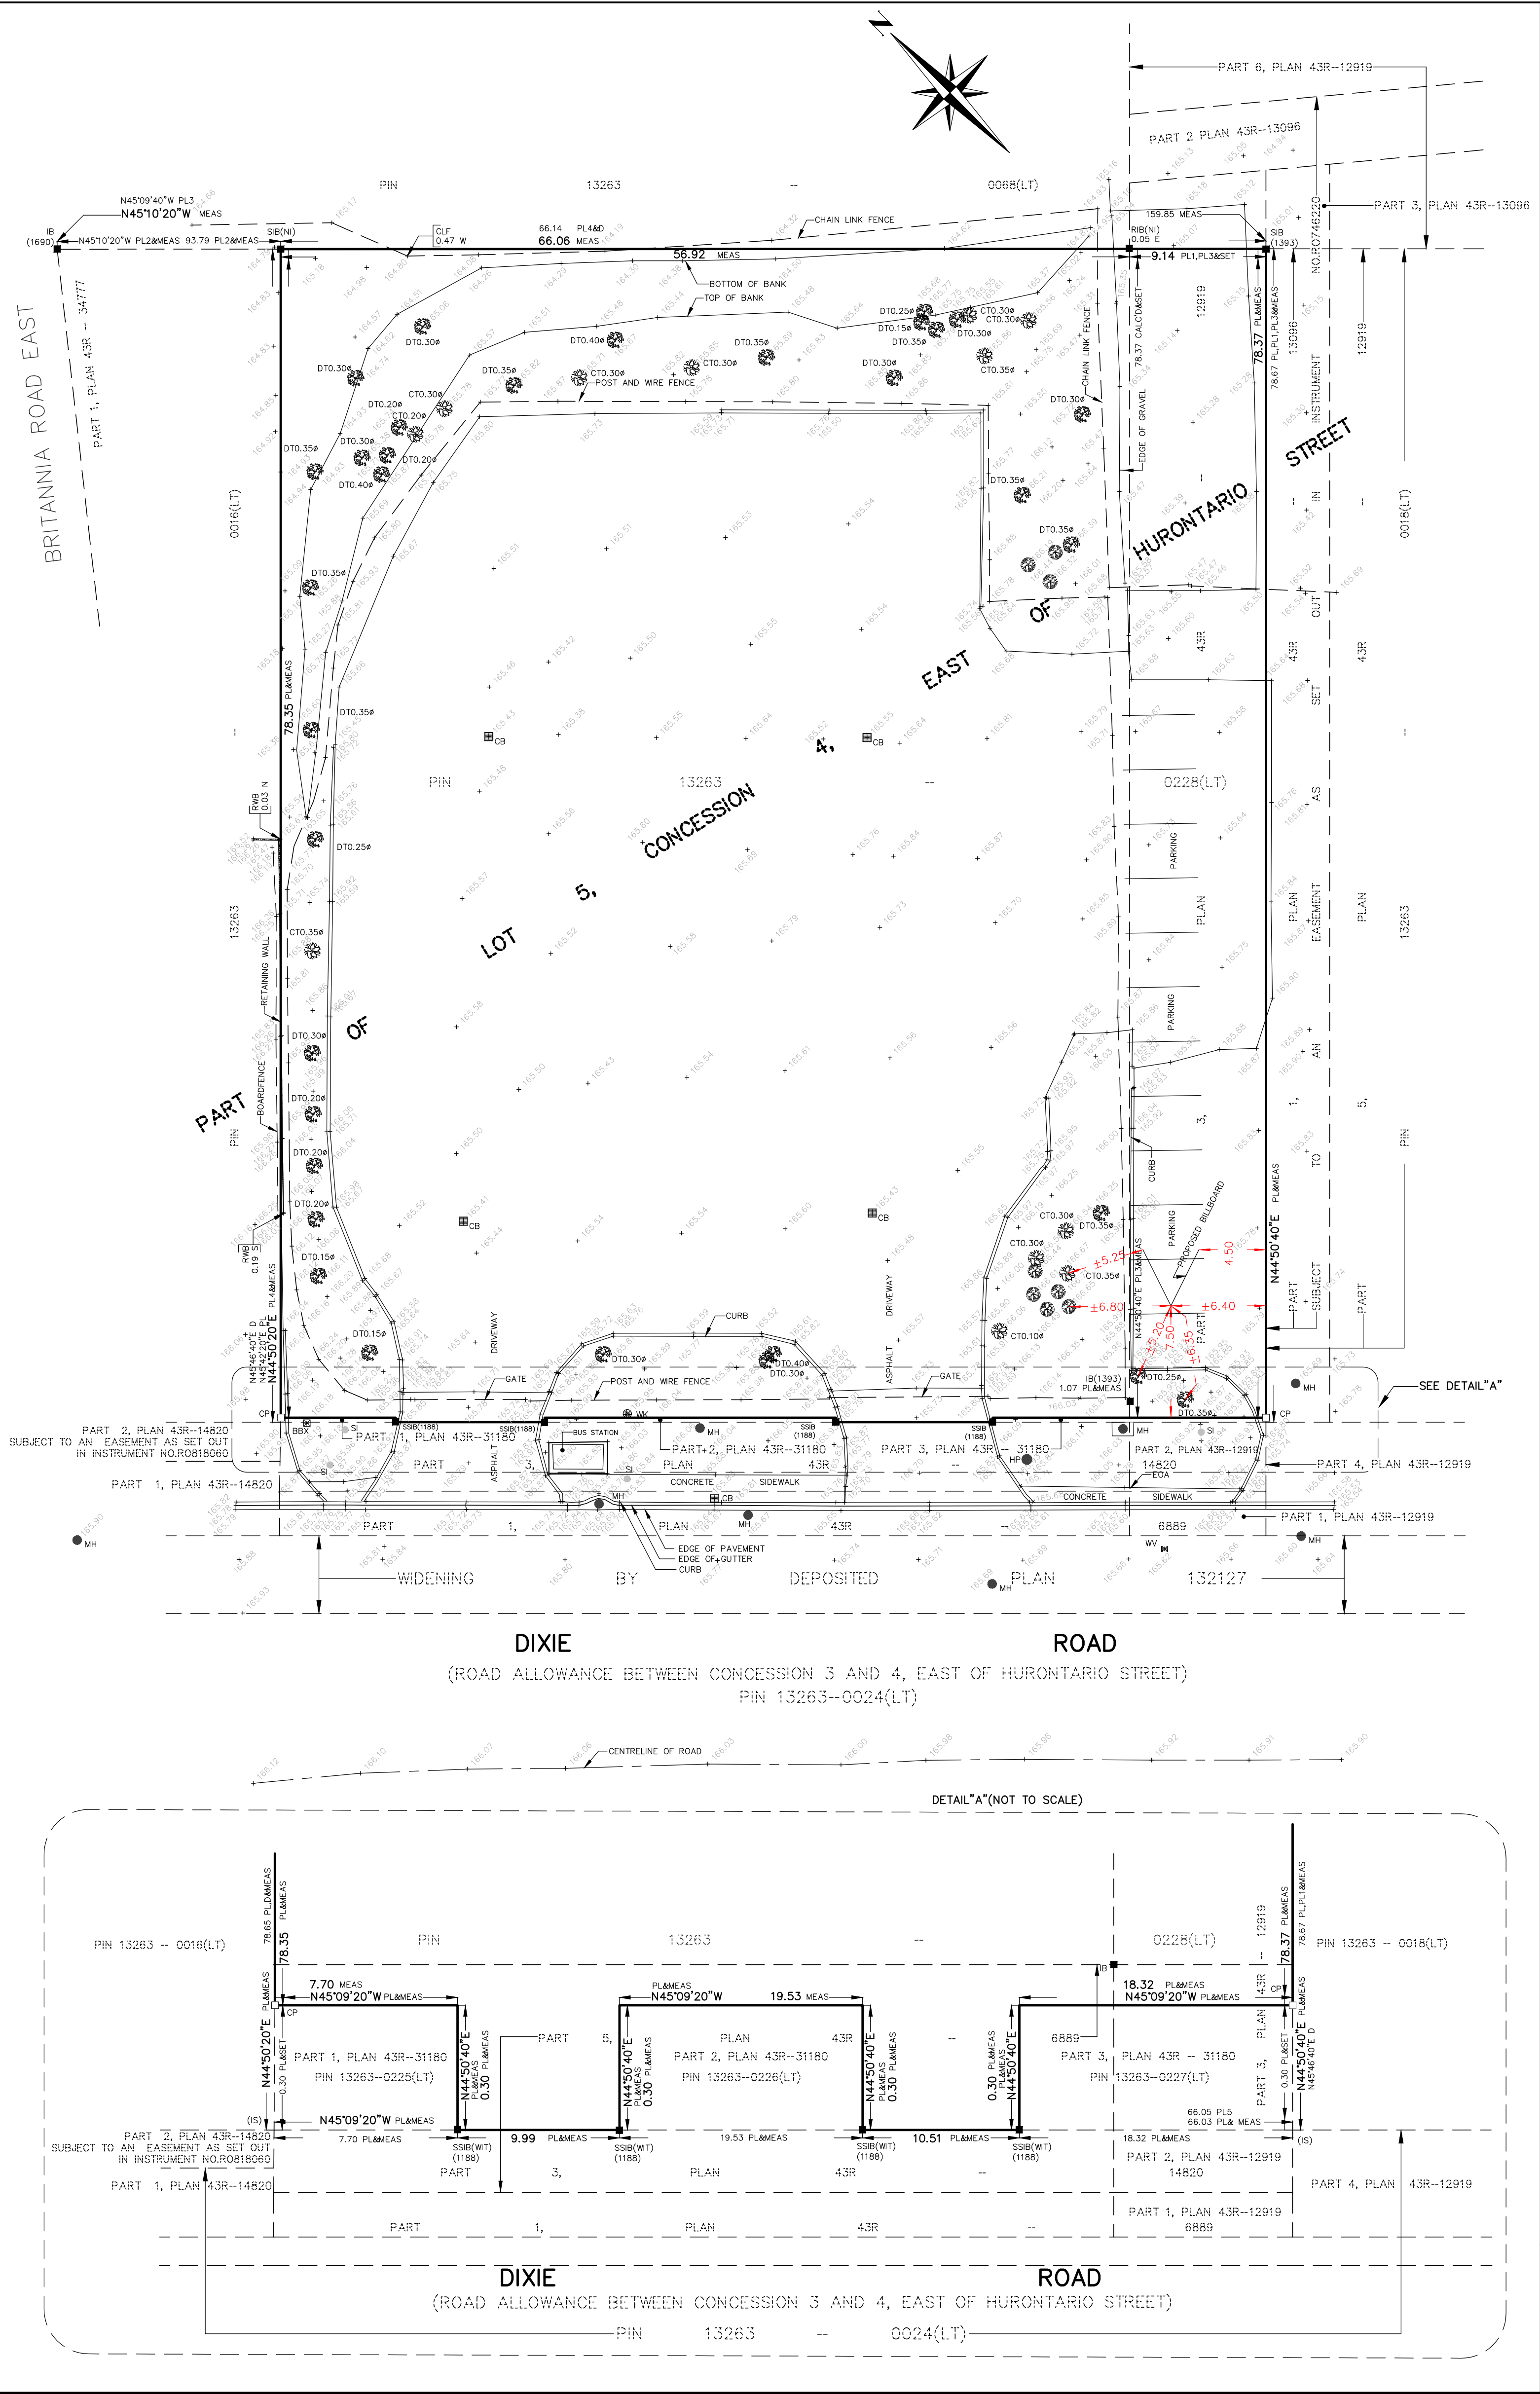

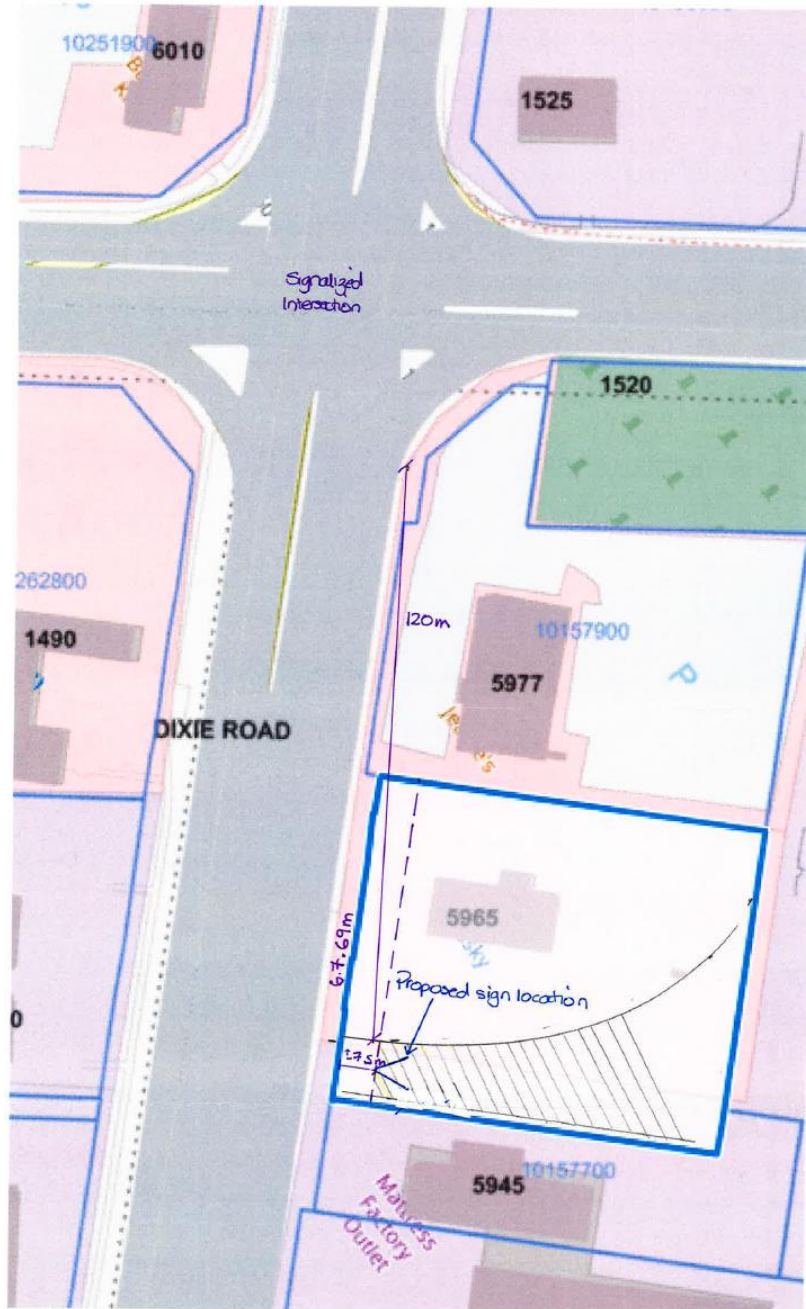

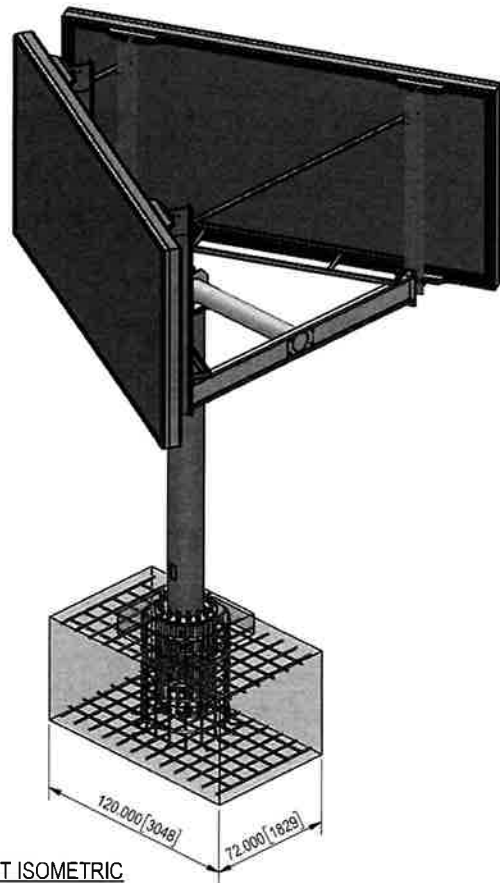

FRONT ISOMETRIC

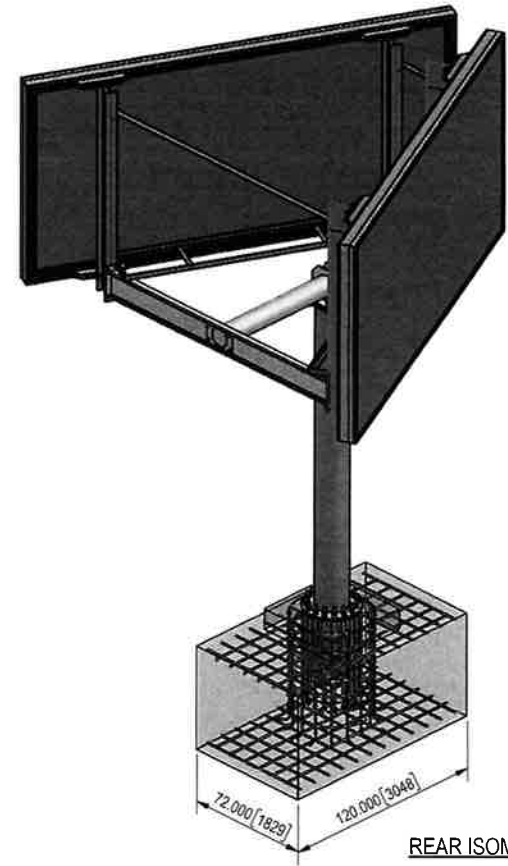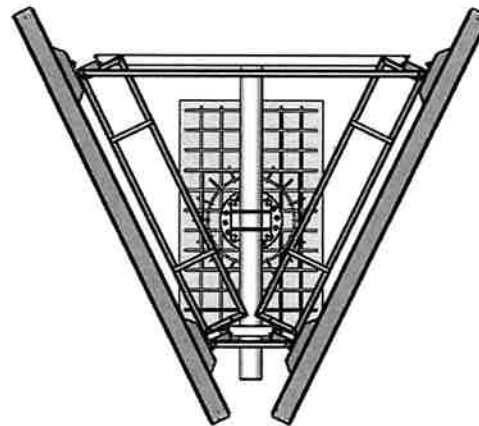


REAR ISOMETRIC

THIS DRAWING, AND THE INFORMATION CONTAINED THEREIN, IS THE CONFIDENTIAL PROPRIETARY INFORMATION OF MEDIA RESOURCES INTERNATIONAL AND MAY NOT BE USED OR REPRODUCED WITHOUT APPROVAL OF MEDIA RESOURCES INTERNATIONAL. ALL RIGHTS RESERVED.

UNLESS OTHERWISE SPECIFIED		mediaresources		MEDIA RESOURCES INTERNATIONAL	
DO NOT SCALE DRAWING				1387 CORNWALL ROAD OAKVILLE ONTARIO	
INTERPRET DIMENSIONS AND TOLERANCES PER ASME Y14.5M-1994				TEL: 1.800.667.4554 FAX: 1.905.337.9531	
DIMENSIONS ARE IN INCHES				TITLE	
TOLERANCES APPLY AS SHOWN BELOW				10' x 20' DIGITAL BILLBOARD	
3 PL DEC ± 0.2				9 MODULES HIGH x 18 MODULES WIDE	
1 PL DEC ± 0.1				CENTER MOUNT VEE STRUCTURE	
2 PL DEC ± 0.01					
1 PL DEC ± 0.005					
ANGLES ± 1°					
SURFACE ROUGHNESS 32 μ in					
NOTES:		DRAWN BY R. YORK		DATE 1/1/2018	
1. MATERIAL:		CHECKED BY KEITH EDWARDS		DATE 1/1/2018	
2. FINISH:		APPROVED KEITH EDWARDS		DATE 1/1/2018	
3. COATING:					
		PROJECT Typical Center Mount Vee Structure 9H x 18W LED		B 10x20 Center Vee Structure	
		MEDIA ORDER NO. X		SCALE 1:60	
				SHEET 1 OF 9	




UNLESS OTHERWISE SPECIFIED 001615&16 DRIVING INTERIOR DIMENSIONS ONLY (SEE NOTES) PERMANENT FASTENERS DIMENSIONS ARE IN INCHES TOLERANCES ARE AS SHOWN F.A.S. 1/2" 1/4" 3/8" 1/2" 3/4" 1" 1 1/2" 2" 2 1/2" 3" 3 1/2" 4" 4 1/2" 300" 300 1/2" 301" 301 1	
---	--

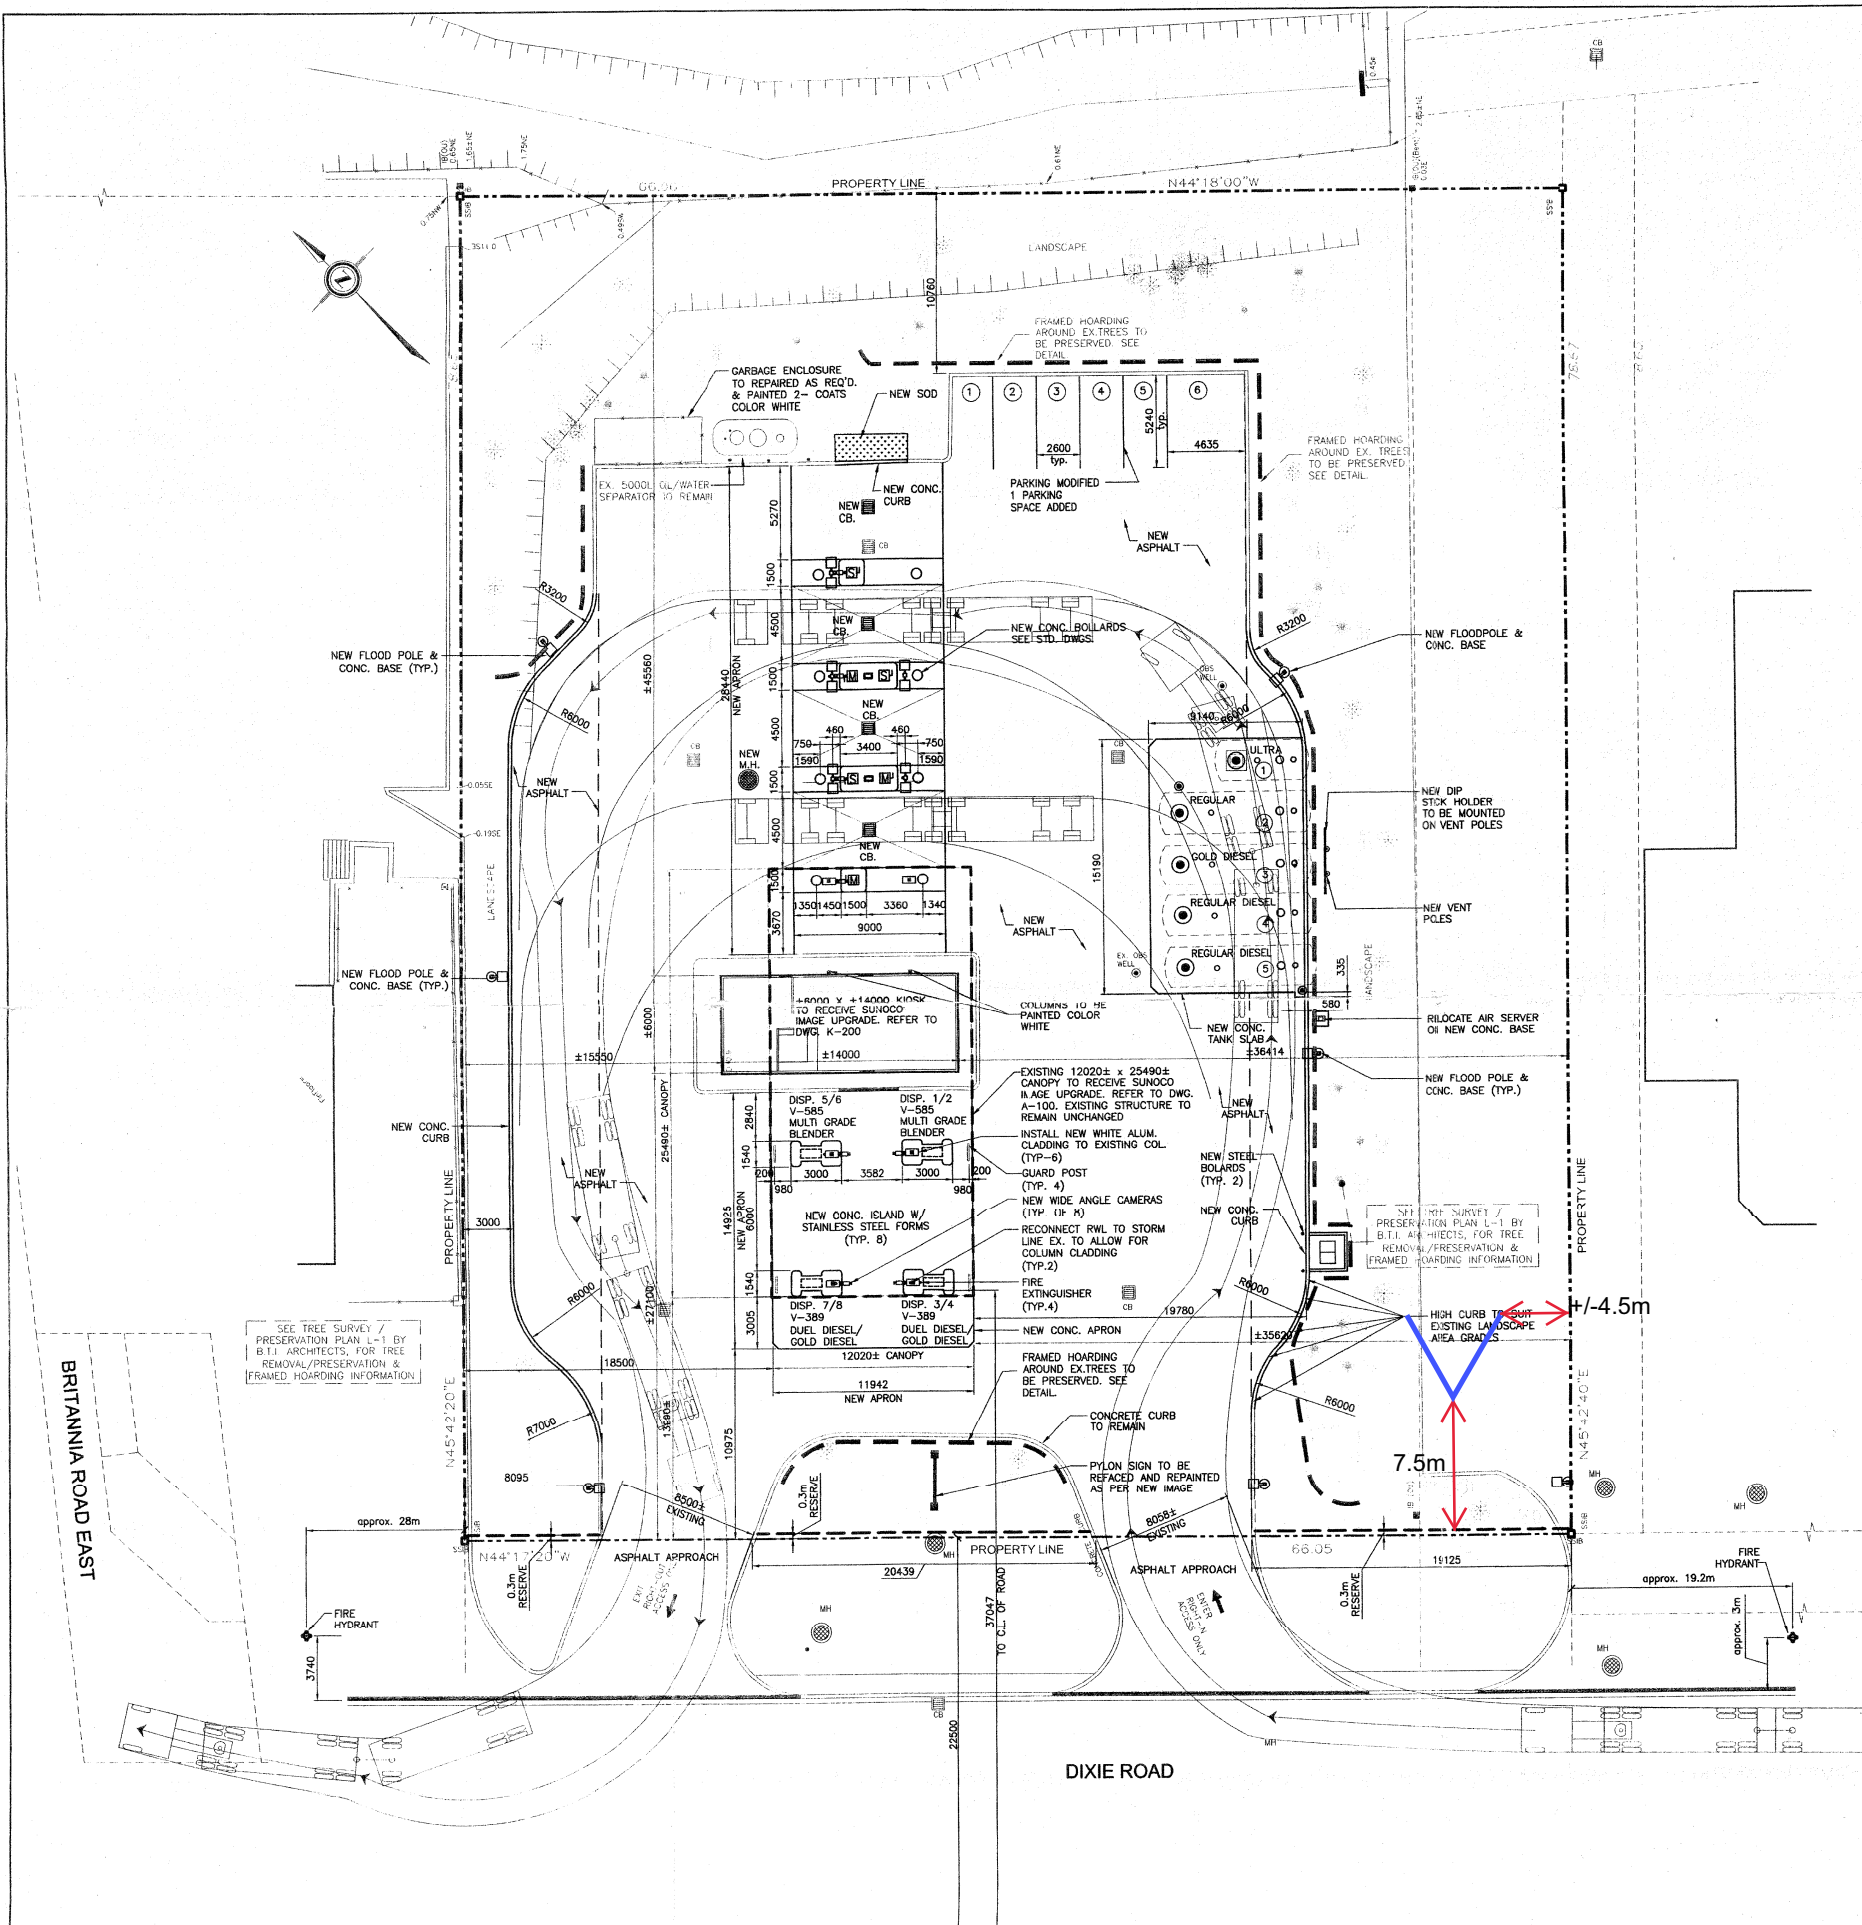

NOTES:

- ALL DIMENSIONS AND ELEVATIONS ARE METRIC, UNLESS NOTED OTHERWISE.
- ALL DIMENSIONS AND DESIGN ELEVATIONS MUST BE VERIFIED BY THE CONTRACTOR PRIOR TO CONSTRUCTION. ANY DISCREPANCIES MUST BE BROUGHT TO THE ATTENTION OF THE DESIGN ENGINEER OR THE ARCHITECT AS APPLICABLE.
- THE CONTRACTOR SHALL RESTORE TO ORIGINAL OR BETTER CONDITION ANY EXISTING CONDITIONS DISTURBED DURING CONSTRUCTION AT CONTRACTOR'S EXPENSE.
- NO LANDSCAPING, SIGNS, FENCES OR OTHER ENCROACHMENTS ARE ALLOWED IN Peel's EASEMENTS OR RIGHTS OF WAY.
- ANY CONFLICTS WITH EXISTING SERVICES SHALL BE RECTIFIED AS PER CITY OF MISSISSAUGA REQUIREMENTS.
- ALL SURFACE DRAINAGE WILL BE SELF CONTAINED, COLLECTED AND DISCHARGED AT A LOCATION TO BE APPROVED PRIOR TO THE ISSUANCE OF A BUILDING PERMIT.
- THE PORTIONS OF THE DRIVEWAY WITHIN THE MUNICIPAL BOULEVARD WILL BE PAVED BY THE APPLICANT.
- AT THE ENTRANCES TO THE SITE, THE MUNICIPAL CURB AND SIDEWALK WILL BE CONTINUOUS THROUGH THE DRIVEWAY AND A CURB DEPRESSION WILL BE PROVIDED FOR EACH ENTRANCE.
- ALL PROPOSED CURBING AT THE ENTRANCES TO THE SITE IS TO STOP AT THE PROPERTY LINE OR AT THE MUNICIPAL SIDEWALK.
- ALL EXCESS EXCAVATED MATERIAL WILL BE REMOVED FROM THE SITE.
- THE EXISTING DRAINAGE PATTERN WILL BE MAINTAINED.
- MINIMUM CLEARANCE OF 1.0m FROM ALL ABOVE GROUND SERVICES AND UTILITIES.
- THE CONTRACTOR IS RESPONSIBLE FOR LOCATING AND PROTECTING ALL UTILITIES DURING CONSTRUCTION. GAS HYDRO, BELL OR ANY OTHER UTILITIES THAT MAY EXIST ON THE SITE OR WITHIN THE STREET LINE MUST BE LOCATED BY THE RESPECTIVE UTILITIES AND VERIFIED PRIOR TO CONSTRUCTION.
- MINIMUM FROST COVER TO BE 1200mm.
- NO BLASTING IS PERMITTED ON THE CITY RIGHT-OF-WAY AND NEAR ANY ADJACENT BUILDINGS.
- THE STRUCTURAL DESIGN OF ANY RETAINING WALL OVER 0.80m (2.0 ft.) IN HEIGHT OR ANY RETAINING WALL LOCATED ON A PROPERTY LINE, IS TO BE APPROVED BY THE Consulting Engineer FOR THE PROJECT.
- GRADES WILL BE MET WITHIN A 33% MAXIMUM SLOPE AT THE PROPERTY LINES AND WITHIN THE SITE.
- THE City of Mississauga REQUIRES THAT ALL WORKING DRAWINGS SUBMITTED TO THE Building Division AS PART OF AN APPLICATION FOR THE ISSUANCE OF A BUILDING PERMIT SHALL BE CERTIFIED BY THE ARCHITECT OR ENGINEER AS BEING IN CONFORMITY WITH THE SITE DEVELOPMENT PLAN AS APPROVED BY THE City of Mississauga.
- ALL EXTERIOR LIGHTING WILL BE DIRECTED ONTO THE SITE AND WILL NOT INFRINGE UPON THE ADJACENT PROPERTIES.
- ALL ROOF TOP MECHANICAL UNITS SHALL BE SCREENED FROM VIEW BY THE APPLICANT.
- PARKING SPACE(S) RESERVED FOR THE DISABLED PERSONS MUST BE IDENTIFIED BY A SIGN, INSTALLED AT THE APPLICANT'S EXPENSE, IN ACCORDANCE WITH THE DESIGN SPECIFICATIONS OF FIGURE 1 TO SCHEDULE 1 OF BY-LAW 134-83.
- THE APPLICANT WILL BE RESPONSIBLE FOR ENSURING THAT ALL PLANS CONFORM TO Transport Canada's RESTRICTIONS.

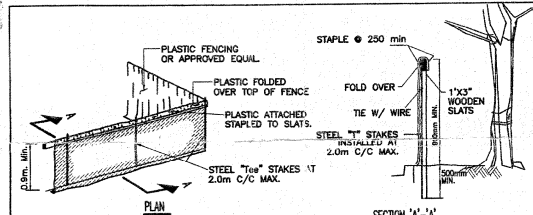

NOTES:

- EXACT LOCATION OF STAKES TO BE DETERMINED IN FIELD.
- UNDER NO CIRCUMSTANCES SHALL ANY CONSTRUCTION MATERIALS OR EQUIPMENT BE PLACED WITHIN THE TREE PROTECTION HOARDING.
- FENCE IS TO BE REMOVED WHEN CONSTRUCTION IS COMPLETED.
- FOR SOME TREES TO BE PRESERVED, WHOSE TRUNKS ARE FAR FROM ANY MEASURED SURVEYOR'S ELEVATION, AN EXTRAPOLATED VALUE IS GIVEN FOR THE BASE OF THE TREE AND IS MARKED LIKE THIS:

TREE PROTECTION HOARDING

SCALE: NTS

THE APPLICANT IS RESPONSIBLE FOR ENSURING THAT TREE PROTECTION HOARDING IS MAINTAINED THROUGHOUT ALL PHASES OF DEMOLITION AND CONSTRUCTION IN THE LOCATION AND CONDITION AS APPROVED BY THE Planning and Building Department. NO MATERIALS (BUILDING MATERIALS, SOIL, ETC.) MAY BE STOCKPILED WITHIN THE AREA OF HOARDING. FAILURE TO MAINTAIN THE HOARDING AS ORIGINALLY APPROVED OR THE STORAGE OF MATERIALS WITHIN THE HOARDING WILL BE CAUSE FOR THE Letter of Credit to BE HELD FOR TWO (2) YEARS FOLLOWING COMPLETION OF ALL SITE WORKS.

PROJECT MANAGER: DATE: Jan 24/07

I HEREBY CERTIFY THAT THIS DRAWING CONFORMS IN ALL RESPECTS TO THE SITE DEVELOPMENT PLAN AS APPROVED BY THE City of Mississauga UNDER FILE NUMBER SP 05/233 W5.


ENGINEER'S SIGNATURE & SEAL:

SITE PLAN FILE APPLICATION NUMBER: SP 05/233 W5

GENERAL NOTES:

- VERIFY ALL DIMENSIONS PRIOR TO CONSTRUCTION.
- DO NOT SCALE DRAWINGS.
- REPORT ALL DISCOVERIES OF ERRORS, OMISSIONS OR DISCREPANCIES TO THE ARCHITECT OR DESIGN ENGINEER AS APPLICABLE.
- USE ONLY LATEST REVISED DRAWINGS OR THOSE THAT ARE MARKED "ISSUED FOR CONSTRUCTION".
- DESIGN AND CONSTRUCTION OF THIS PROJECT SHALL COMPLY WITH THE PROVINCIAL AND LOCAL BUILDING CODES LATEST EDITION.
- ALL WORKS AND MATERIALS USED SHALL COMPLY AS REQUIRED BY THE O.B.C. LATEST EDITION.
- THIS DRAWING SHALL BE READ IN CONJUNCTION WITH ALL RELEVANT DRAWINGS & SPECIFICATIONS.
- ALL DIMENSIONS SHOWN ARE IN MILLIMETER.

9. EVERYTHING IS TO BE CONSIDERED EXISTING UNLESS NOTED "NEW" OTHERWISE.

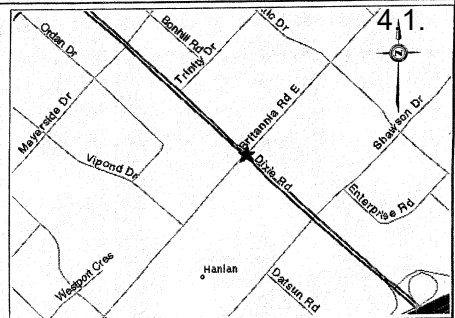

KEY PLAN
PART OF LOT 5,
CONCESSION 4
EAST OF HURONTARIO STREET

(GEOGRAPHIC TOWNSHIP OF TORONTO)
CITY OF MISSISSAUGA
REGIONAL MUNICIPALITY OF PEEL

DETAILS OF DEVELOPMENT

DATA	REQUIRED	PROVIDED
ZONING	ACB-1633	ACB-1633
SETBACKS TO EXIST. STORE	FY 13.5m RY 10.5m WY 4.5m EY 4.5m	±27.10m ±45.56m ±15.32m ±36.74m
NET LOT AREA		±5247.7 sq.m
BLDG./CANOPY COVERAGE %		±7.4%
LANDSCAPE COVERAGE %		±31.07%
PAVED AREA		3229.0 sq.m
LANDSCAPE AREA		1630.4 sq.m
EXISTING CONVENIENCE STORE	HEIGHT GROSS FLOOR AREA	- ±84.0 sq.m
RETAIL AREA		±58.12 sq.m
EXIST. CANOPY	HEIGHT AREA	±5.10m ±308.4 sq.m
LANDSCAPED AREA		±1572.3 sq.m
PARKING:	5.4	6
HANDICAPPED	0	0
LOADING	0	0

No.	Date	Description	Drawn	Checked
9	23 JAN '07	ISSUED FOR BUILDING PERMIT	ME/EW/JG	JFW
8	09 JAN '06	REVISED AS PER CITY COMMENTS	DK/JG	JFW
7	25 NOV '05	REDUCTION IN PAVED AREA	JF	JFW
6	04 NOV '05	REVISED FOR SITE PLAN APPROVAL	K/P	JFW
5	04 APR '05	ISSUED FOR CLIENT REVIEW	KG	
4	01 FEB '05	ISSUED FOR CLIENT REVIEW	EW	
3	27 MAY '04	SITE PLAN REVISED AS PER SURVEY	IL/DK	
2	15 APR '04	RE-ISSUED FOR APPROVAL	GL	
1	04 MAR '04	SITE STATISTICS ADDED	MBO	
0	16 FEB '04	ISSUED FOR APPROVAL	ME	

REVISIONS

The undersigned has reviewed and takes responsibility for this design, and has the qualifications and meets the requirements set out in the Ontario Building Code to be a designer.

QUALIFICATION INFORMATION
Required unless design is exempt under 2.17.5.1 of Ontario Building Code

DESIGNER'S SIGNATURE: 21685 BCN

REGISTRATION INFORMATION
Required unless design is exempt under 2.17.4.1 of Ontario Building Code

File No. SP: 05/233 W5
Dwg. No. 1 of 3
J AND B ENGINEERING INC. 28953 BCN

J AND B ENGINEERING INC.
5734 Yonge Street, Suite 501, City of Toronto, Ontario M2M 4E7, Tel: (416) 229-2636
OWNER/CLIENT:

SUNCOR ENERGY
SUNCOR ENERGY PRODUCTS INC. 36 YORK MILLS RD., TORONTO, ON M2P 2C3
TEL: (416) 733-7254, FAX: (416) 733-2113

Project: SUNCOR ENERGY PRODUCTS INC. 1.D.#33509
FLEETFUELS COMMERCIAL CARDLOCK
PROPOSED SITE PLAN
SP05-233 W5

5965 DIXIE RD. & BRITANNIA RD. EAST MISSISSAUGA, ON

File No: 031190	Date: 16 FEB '04	ACAD INFO
Drawn By: ME	Scale: 1=200	Dwg. File: 031190-P-200
Checked By: DR/KO	Sheet 1 of 1	Plotting Scale: 1=1
Drawn No: P-200		Drawing Size: D