


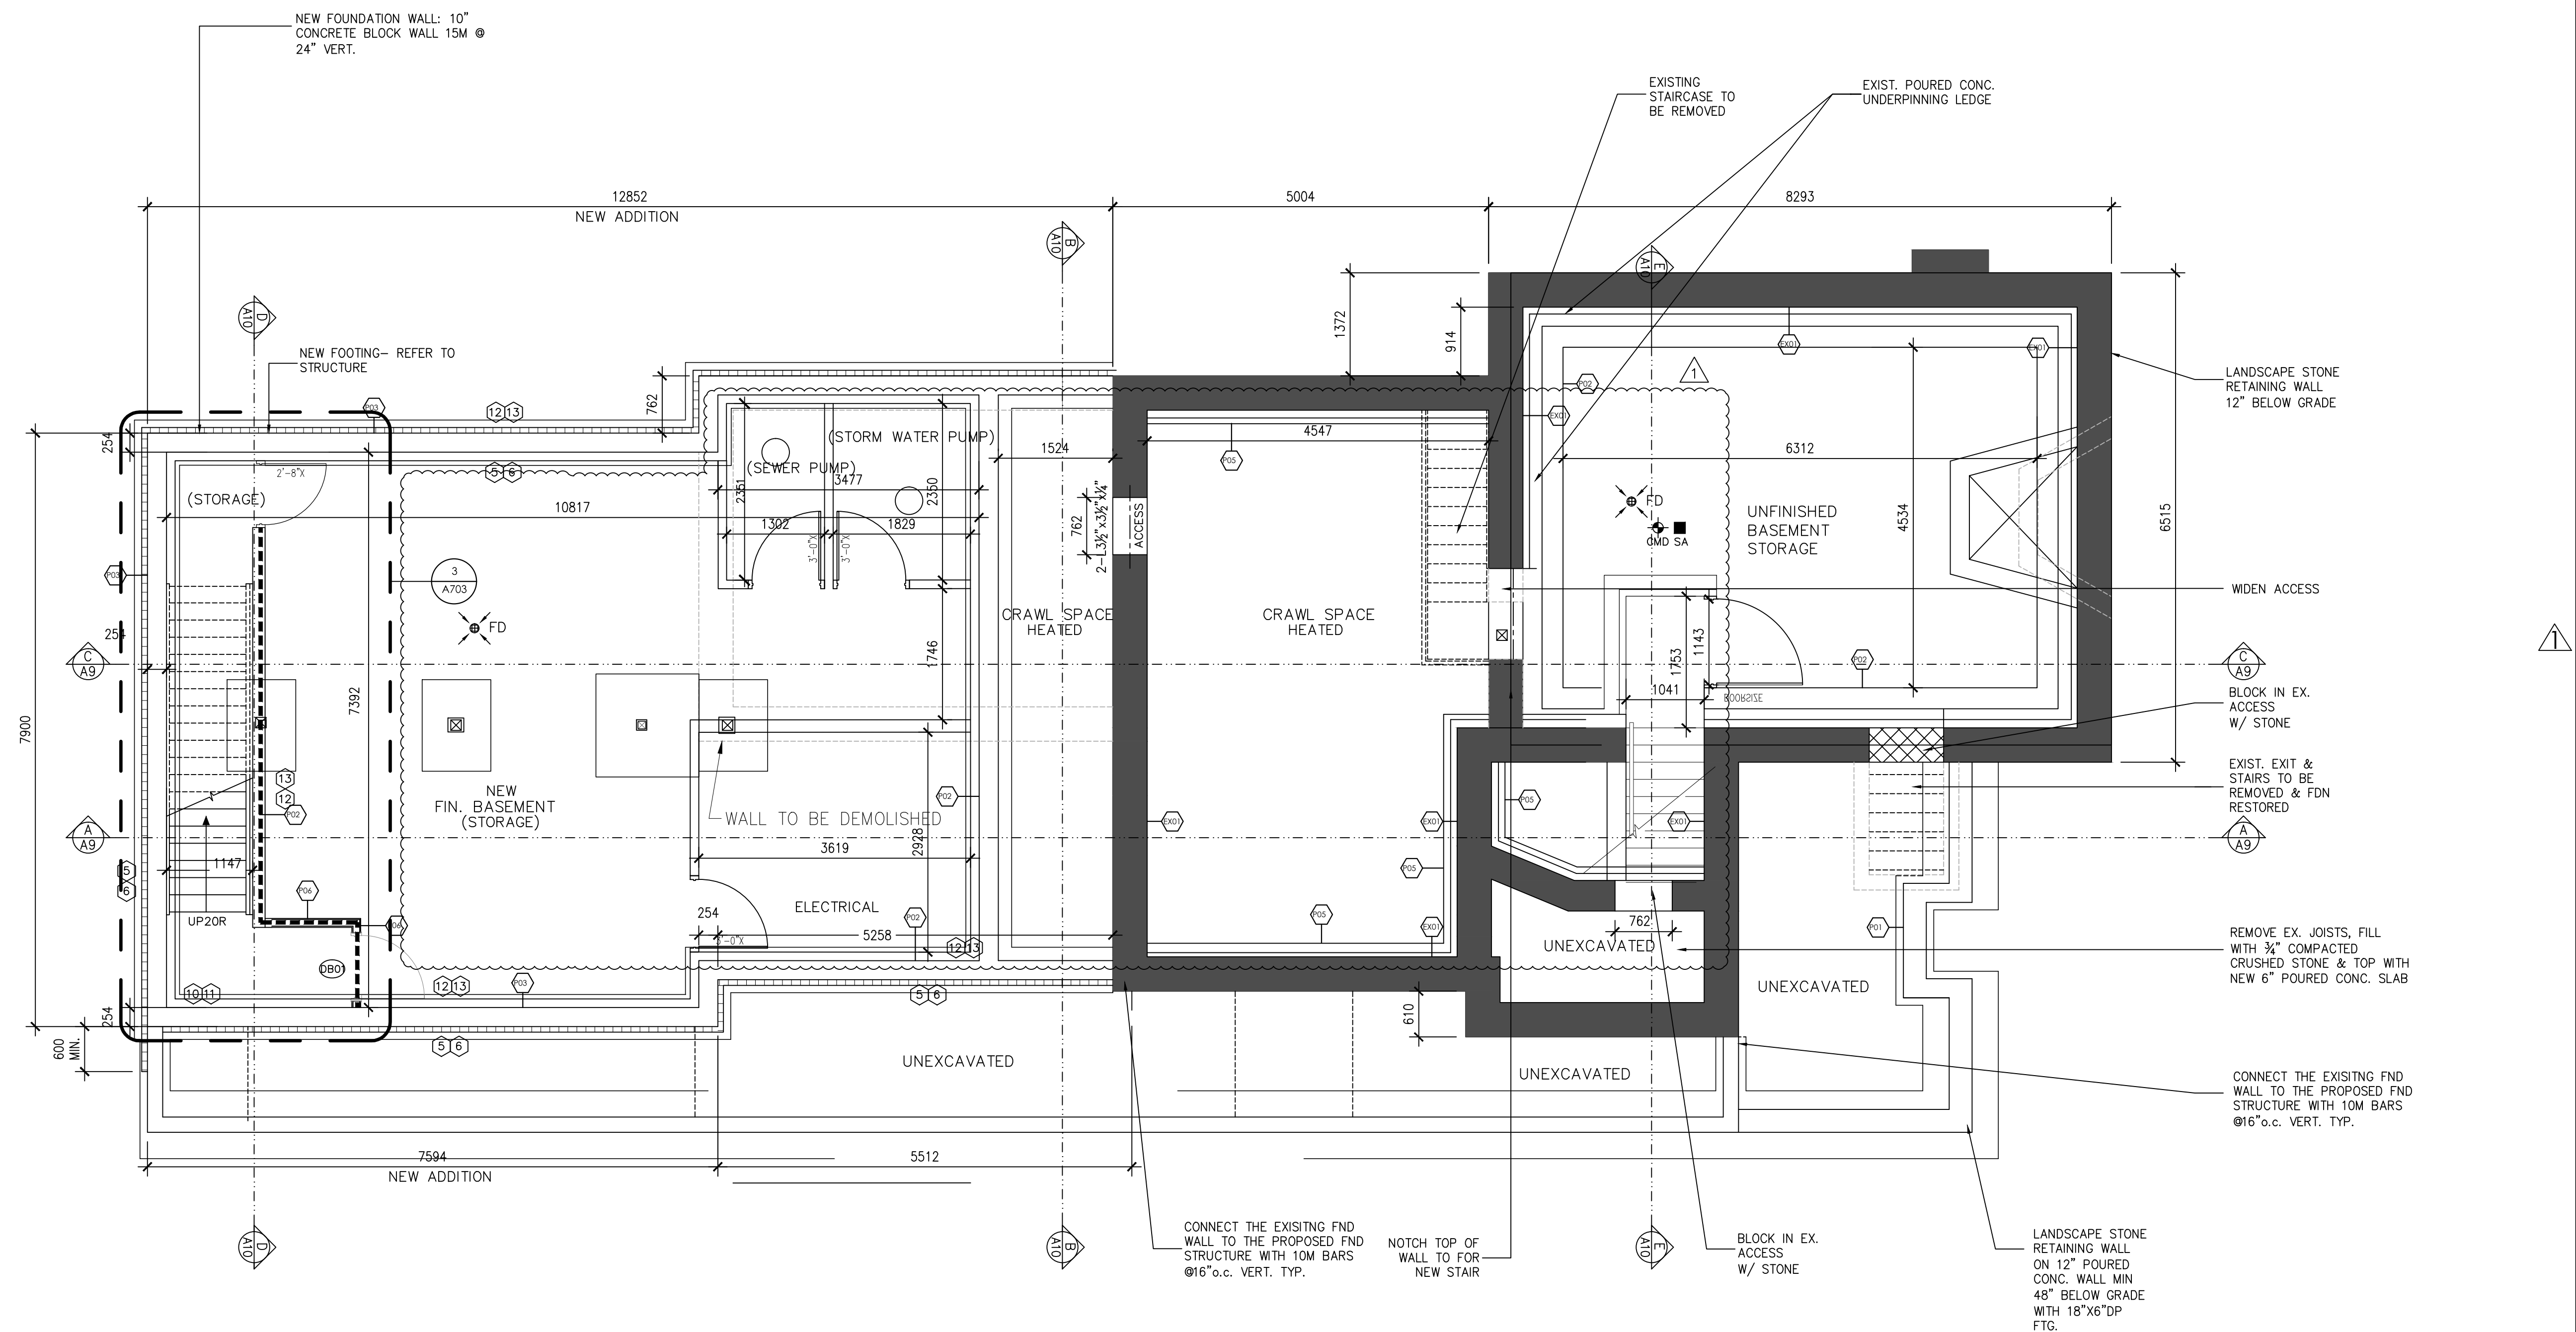

NOTE: JOIST AND BEAM SIZES
AS PER STRUCTURAL

WATER DRAINAGE/PROOFING
LAYER ON INSIDE OF FND.
WALLS TO BE ADDED AND
DRAINED TO WEEPERS

PROVIDE 5/8" TYPE-X GYPSUM
TO U/S OF WD. FLOOR JOISTS
OVER 1/2" METAL RESILIENT
CHANNELS

WHERE VISIBLE ABOVE GRADE EXISTING RUBBLE
STONE FND. WALL TO BE CLEANED AND
RE-GROUTED WITH LOW STRENGTH LIME BASED
MORTAR.

EXIST. 16" STONE FDN.
THROUGHOUT
TYPICAL.

- DESIGN LOAD FOR GROUND FLOOR RETAIL SPACE WLL=4.80 kPa
- FLOOR SHEATHING 23/32" OSB GLUED & NAILED
- WP: WALL PLATE 10"x10"x $\frac{3}{8}$ " + 2Ø $\frac{1}{2}$ " DOWELS 8" LONG + HOOK; 10" DEEP POUR CONCRETE PAD (16"x10" DP)

1	REVISION #1	04/15/2021
No.	Issued For	Date

Contractor is to check and verify all dimensions and conditions on the project and report any discrepancies to the architect before proceeding with the work. Drawings are not to be scaled.


Contract documents are the copyright of the consultants and shall not be used or reproduced without authorization. Documents are to be returned upon completion of the project.



**MW HALL
CORPORATION**

21 Scollard Street, ste 103
Toronto, Ontario M5R 1G1

t: (416) 920 8105
f: (416) 901 0830
e: mark@mwhallcorp.com
www.mhallcorp.com

 The logo of the Ontario Association of Architects is a circular seal. The outer ring contains the text "ONTARIO ASSOCIATION OF ARCHITECTS" in a serif font. In the center, there is a stylized signature of "Mark W. Hall" in cursive. Below the signature, the words "MARK W. HALL" and "VICE PRESIDENT" are printed in a sans-serif font. The number "4383" is at the bottom of the seal.

Project Title

264 QUEEN ST. SOUTH
STREETVILLE

264 QUEEN ST. SOUTH
MISSISSAUGA, ON

Project No. _____

#####

Drawn	Scale
-------	-------

xy

Scale

XY	AS SHOWN

Checked	Date
---------	------

MH APR. 15, 2021

Drawing	Title
---------	-------

BASEMENT PLAN-PROPOSED

Drawing No.

A201



- DESIGN LOAD FOR THE ATTIC SPACE $WLL=0.50 \text{ kPa}$
- NEW 2ND FLOOR LINTELS:
2-2"x10" + L3½"x3½"x¼"

Contractor is to check and verify all dimensions and conditions on the project and report any discrepancies to the architect before proceeding with the work.
Drawings are not to be scaled.
Contract documents are the copyright of the consultants and shall not be used or reproduced without authorization.
Document are to be returned upon completion of the project.



**MW HALL
CORPORATION**


21 Scollard Street, ste 103
Toronto, Ontario M5R 1G1

t: (416) 920 8105
f: (416) 901 0830
e: mark@mwhallcorp.com
www.mwhallcorp.com



Project Title	
264 QUEEN ST. SOUTH STREETVILLE	
264 QUEEN ST. SOUTH MISSISSAUGA, ON	
Project No.	
#####	
Drawn	Scale
XY	AS SHOWN
Checked	Date
MH	APR. 15, 2021
Drawing Title	
SECOND FLOOR PLAN -PROPOSED	
Drawing No.	

A203

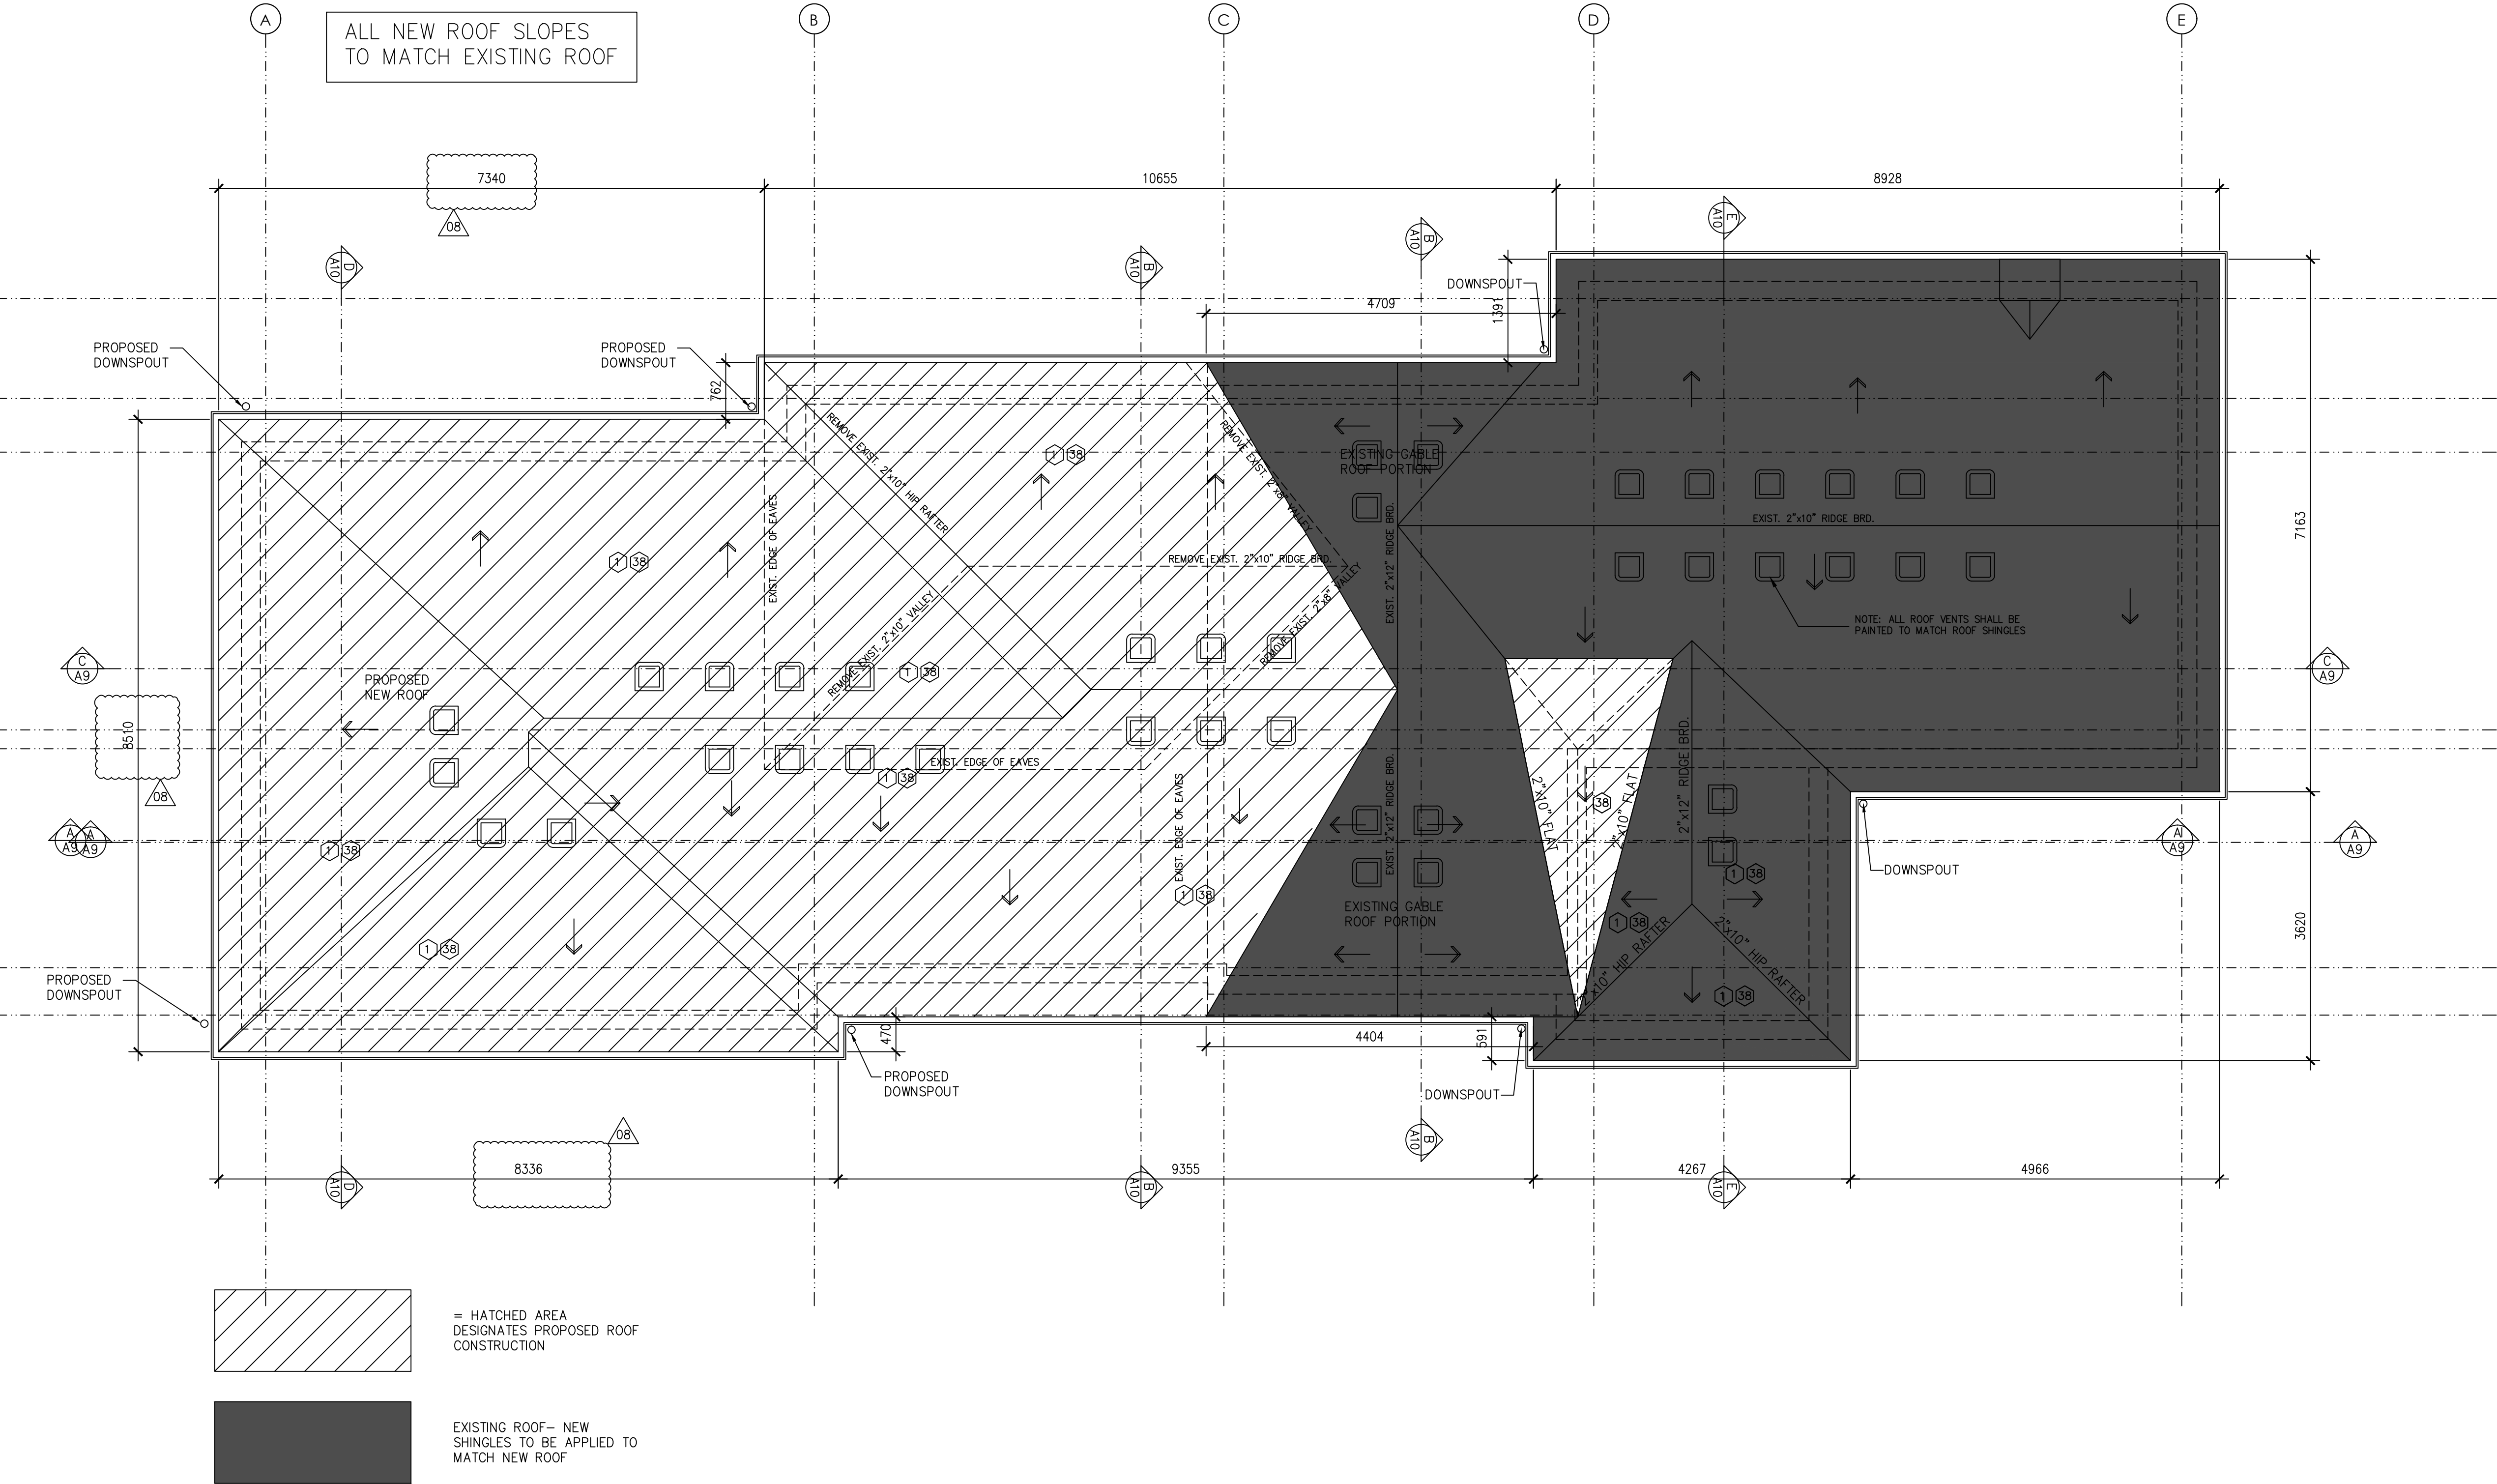

1	REVISION #1	04/15/2021
No.	Issued For	Date

Contractor is to check and verify all dimensions and conditions on the project and report any discrepancies to the architect before proceeding with the work. Drawings are not to be scaled. Contract documents are the copyright of the consultants and shall not be used or reproduced without authorization. Document are to be returned upon completion of the project.

MW HALL CORPORATION
21 Scollard Street, ste 103
Toronto, Ontario M5R 1G1
t: (416) 920 8105
f: (416) 901 0830
e: mark@mwhallcorp.com
www.mwhallcorp.com

ONTARIO ASSOCIATION
OF
ARCHITECTS
MARK W. HALL
LICENSE
4383

Project Title	
264 QUEEN ST. SOUTH STREETVILLE	
264 QUEEN ST. SOUTH MISSISSAUGA, ON	
Project No.	
####	
Drawn	Scale
XY	AS SHOWN
Checked	Date
MH	APR. 15, 2021
Drawing Title	
ROOF PLAN-PROPOSED	
Drawing No.	

A204



1	REVISION #1	04/15/2021
No.	Issued For	Date

Contractor is to check and verify all dimensions and conditions on the project and report any discrepancies to the architect before proceeding with the work.
Drawings are not to be scaled.
Contract documents are the copyright of the consultants and shall not be used or reproduced without authorization. Document are to be returned upon completion of the project.


MW HALL CORPORATION
21 Scollard Street, ste 103
Toronto, Ontario M5R 1G1
t: (416) 920 8105
f: (416) 901 0830
e: mark@mwhallcorp.com
www.mhallcorp.com



Project Title
**264 QUEEN ST. SOUTH
STREETVILLE**
264 QUEEN ST. SOUTH
MISSISSAUGA, ON

Project No.	####
Drawn	XY
Checked	MH
Drawing Title	EAST ELEVATION-PROPOSED

Drawing No.
A501

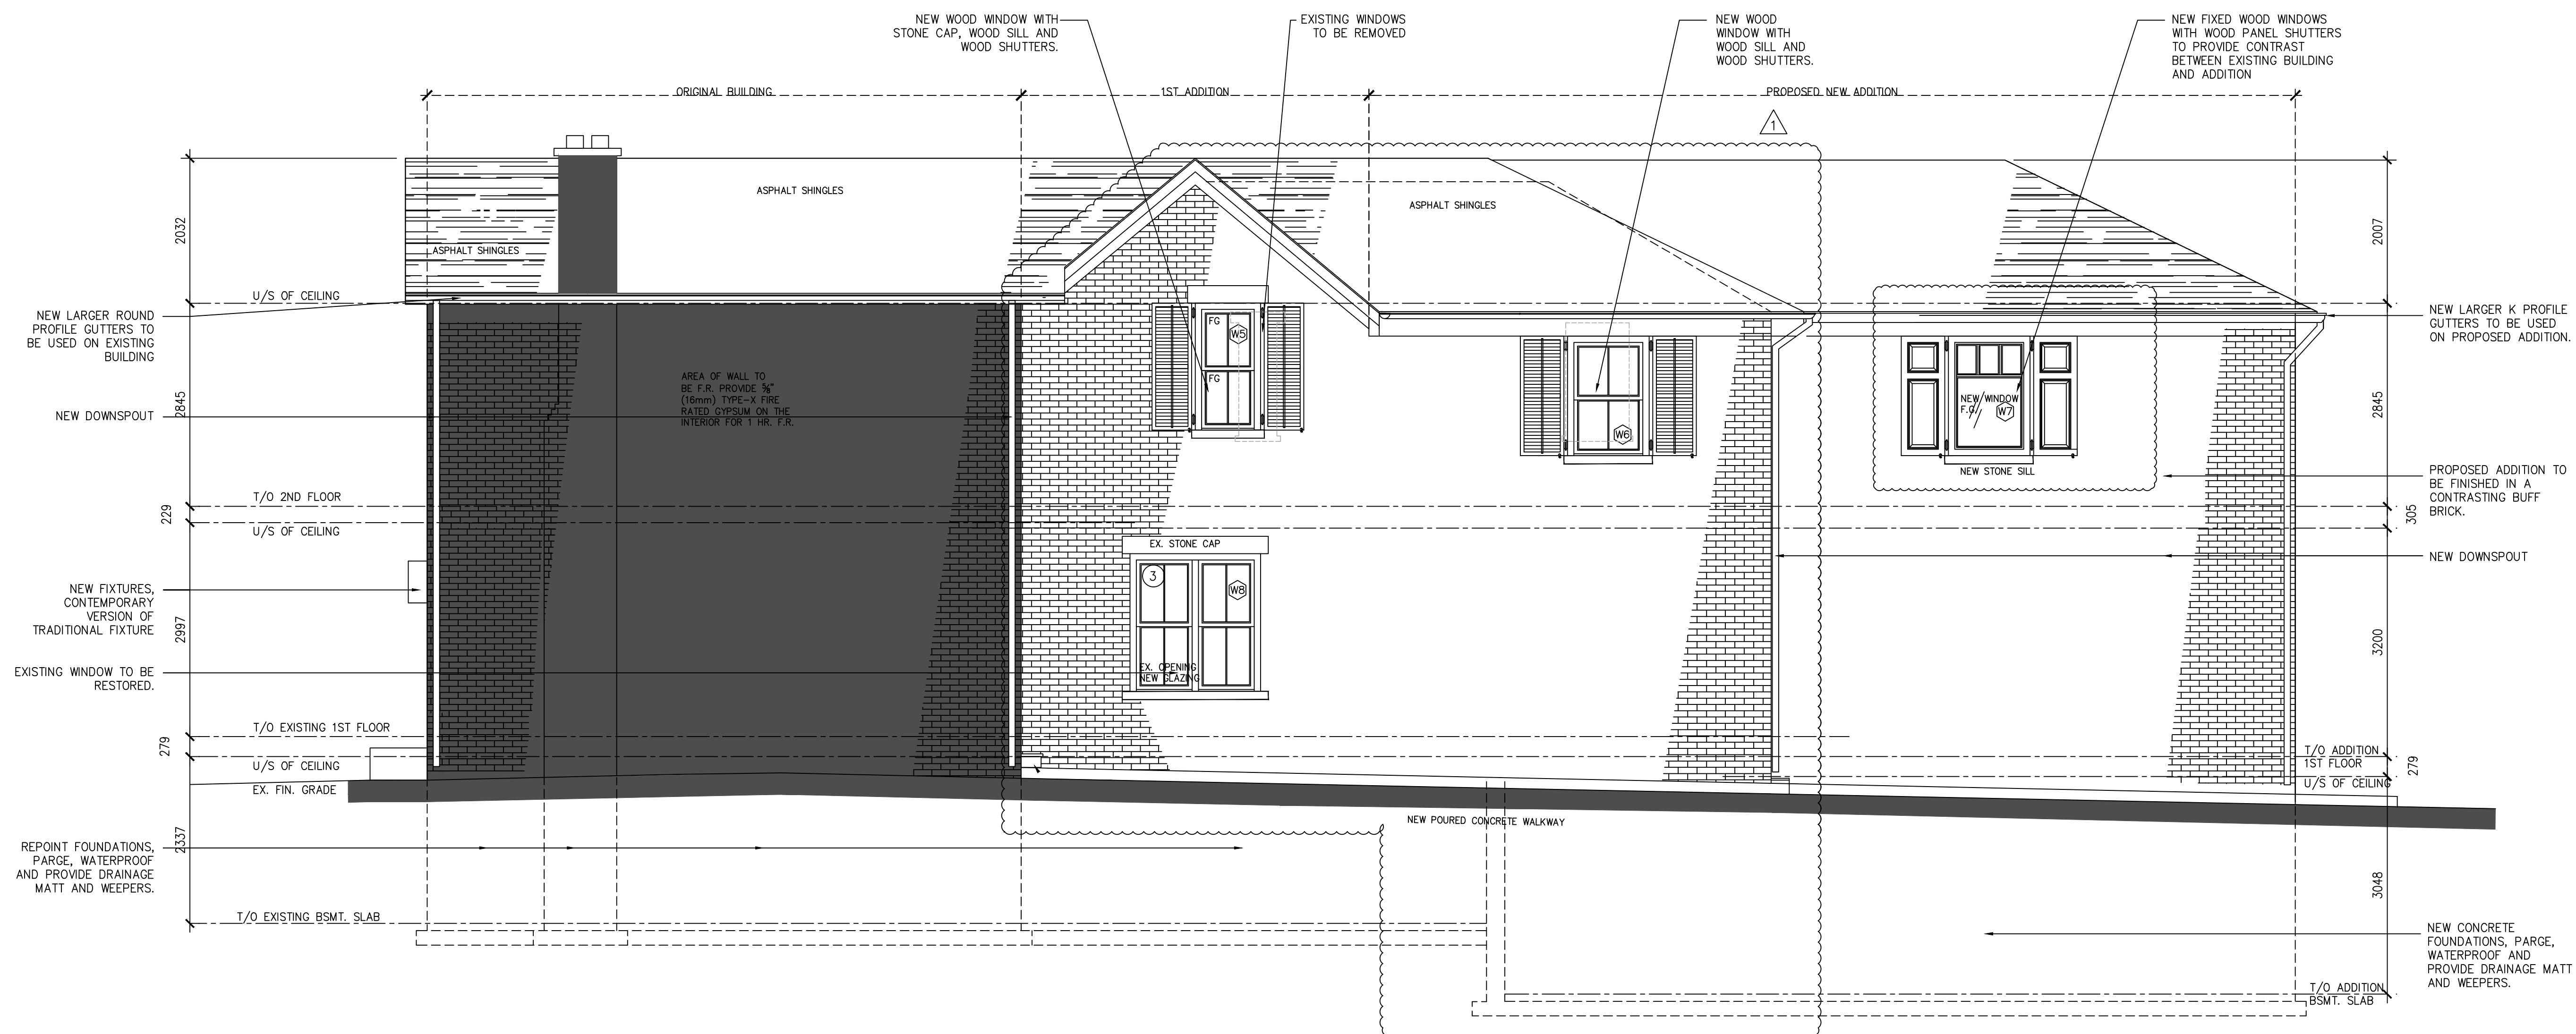

1	REVISION #1	04/15/2021
No.	Issued For	Date

Contractor is to check and verify all dimensions and conditions on the project and report any discrepancies to the architect before proceeding with the work. Drawings are not to be scaled.

Contract documents are the copyright of the consultants and shall not be used or reproduced without authorization. Documents are to be returned upon completion of the project.



**MW HALL
CORPORATION**


21 Scollard Street, ste 103
Toronto, Ontario M5R 1G1

t: (416) 920 8105
f: (416) 901 0830
e: mark@mwhallcorp.com
www.mwhallcorp.com



Project Title	
264 QUEEN ST. SOUTH STREETVILLE 264 QUEEN ST. SOUTH MISSISSAUGA, ON	
Project No.	
#####	
Drawn	Scale
XY	AS SHOWN
Checked	Date
MH	APR. 15, 2021
Drawing Title	
NORTH ELEVATION-PROPOSED	
Drawing No.	

A502

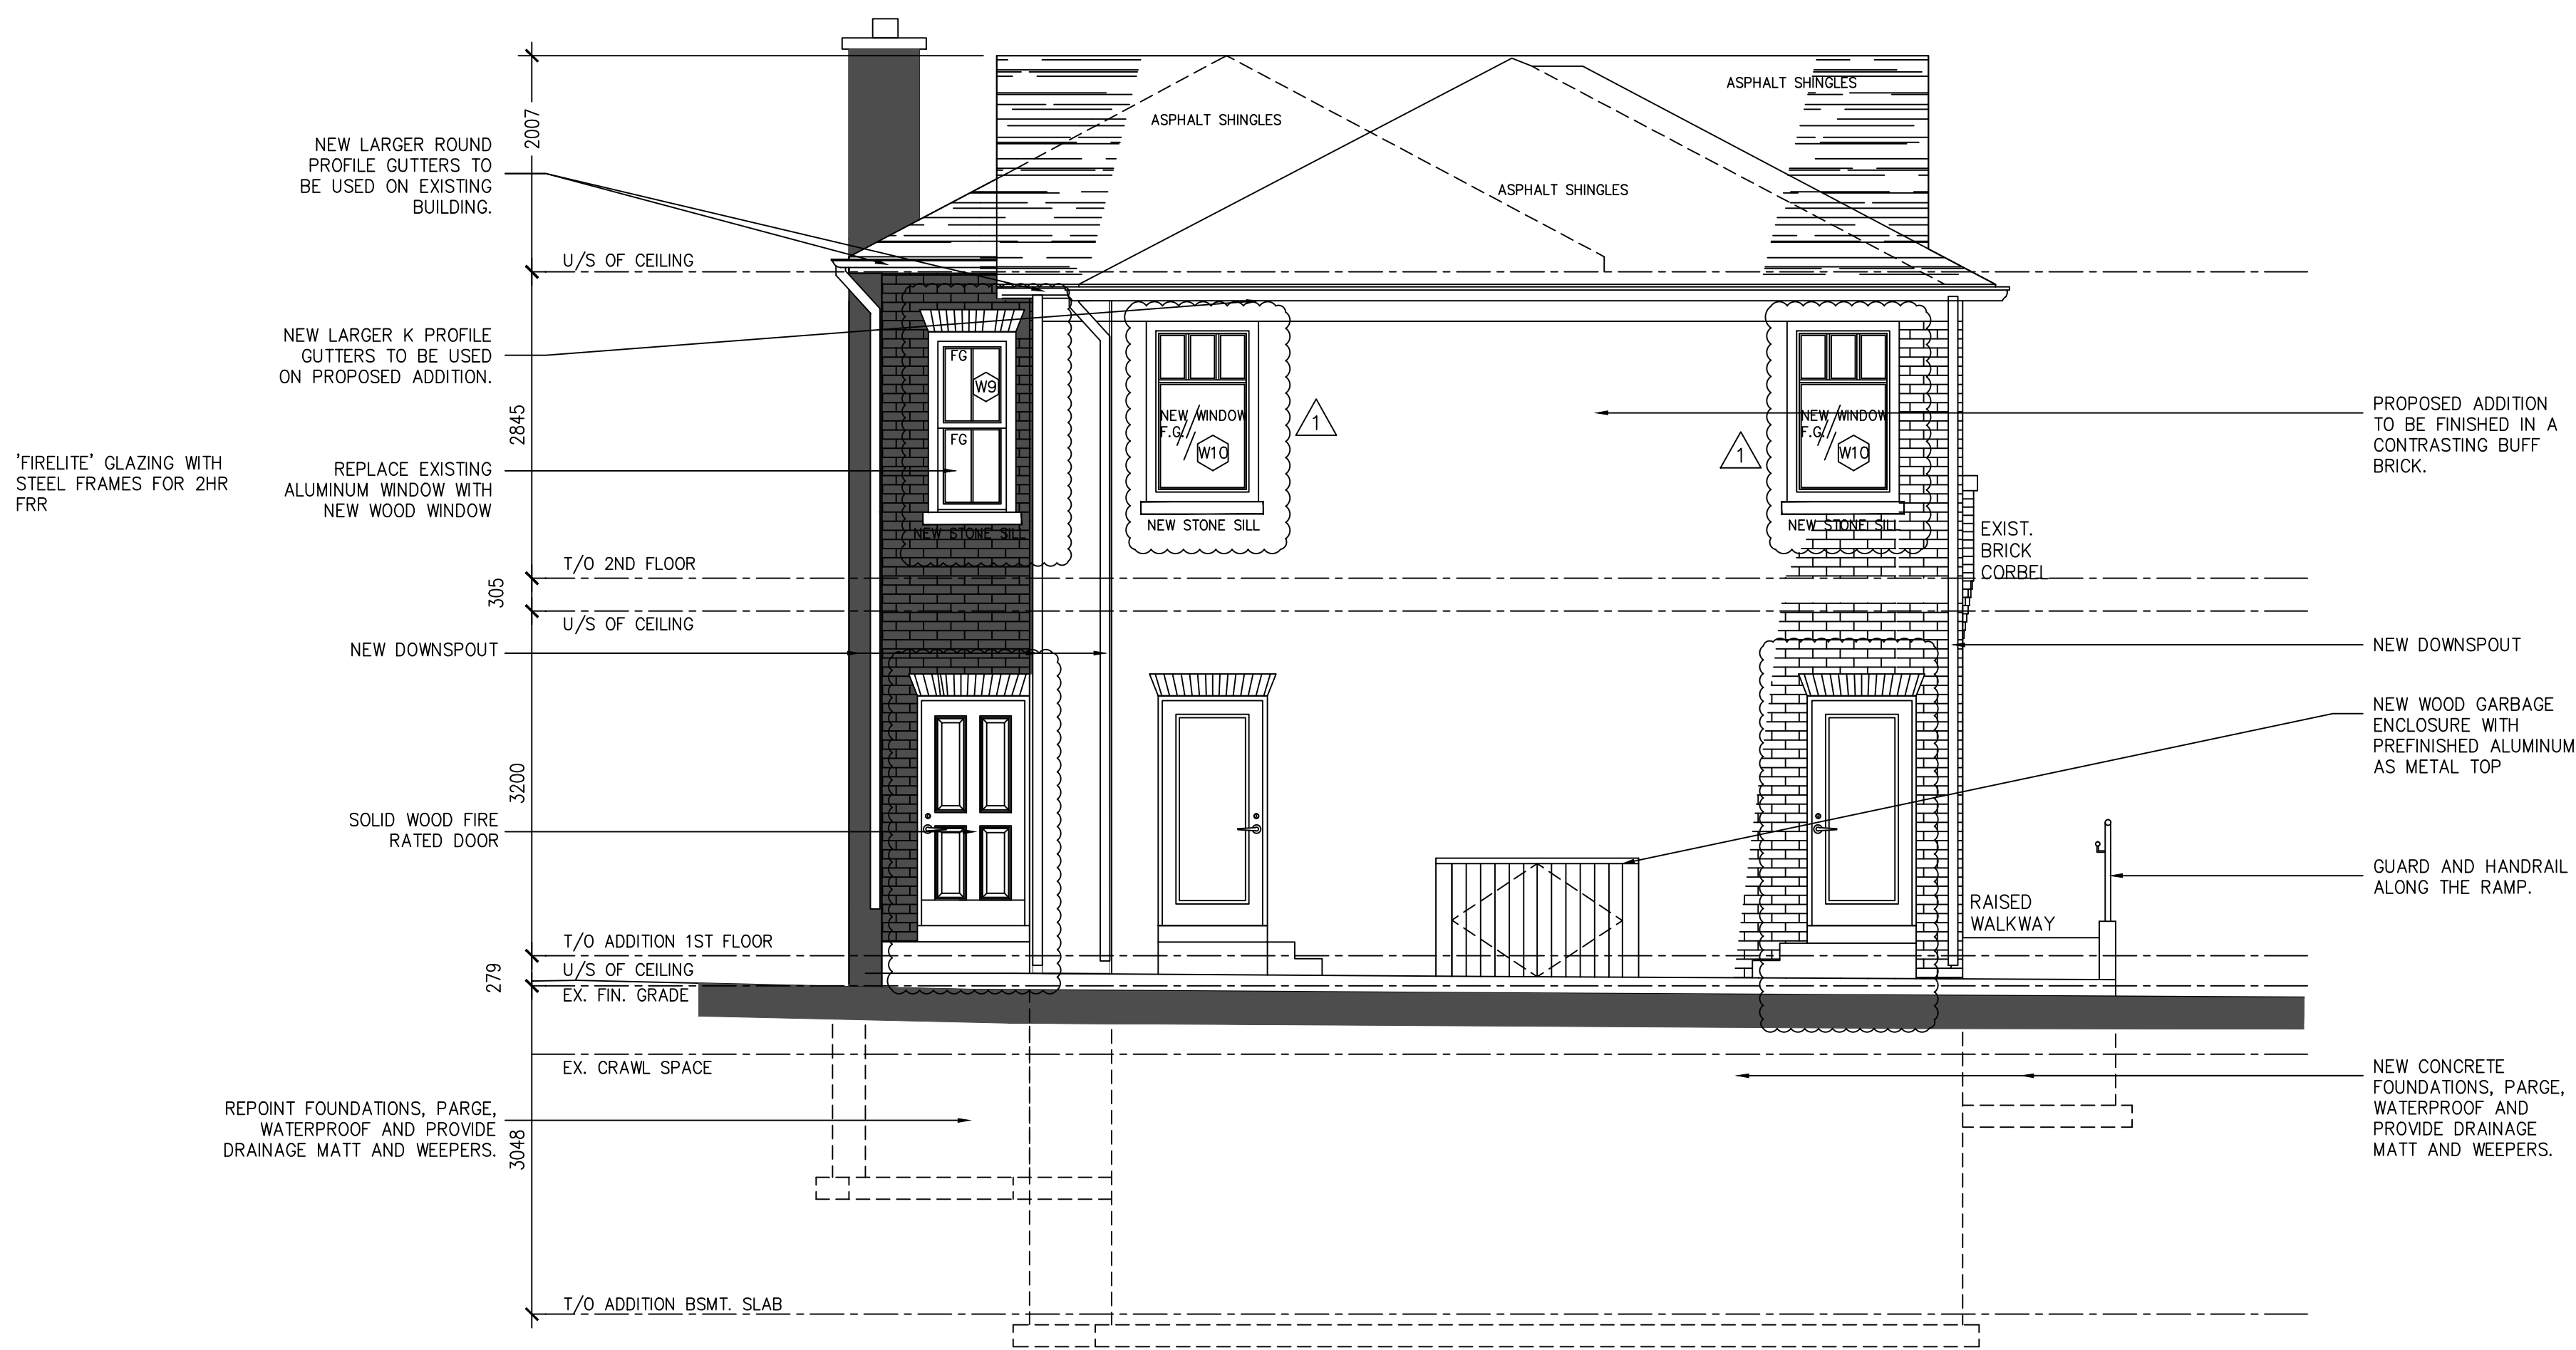

1

1	REVISION #1	04/15/2021
No.	Issued For	Date

Contractor is to check and verify all dimensions and conditions on the project and report any discrepancies to the architect before proceeding with the work. Drawings are not to be scaled. Contract documents are the copyright of the consultants and shall not be used or reproduced without authorization. Document are to be returned upon completion of the project.

MW HALL CORPORATION
21 Scollard Street, ste 103
Toronto, Ontario M5R 1G1
t: (416) 920 8105
f: (416) 901 0830
e: mark@mwhallcorp.com
www.mhallcorp.com

ONTARIO ASSOCIATION
OF
ARCHITECTS
MARK W. HALL
LICENSE
4383

Project Title

264 QUEEN ST. SOUTH
STREETVILLE
264 QUEEN ST. SOUTH
MISSISSAUGA, ON

Project No.

####

Drawn

XY

Scale

AS SHOWN

Checked

MH

Date


APR. 15, 2021

Drawing Title


WEST ELEVATION-PROPOSED

Drawing No.


A504

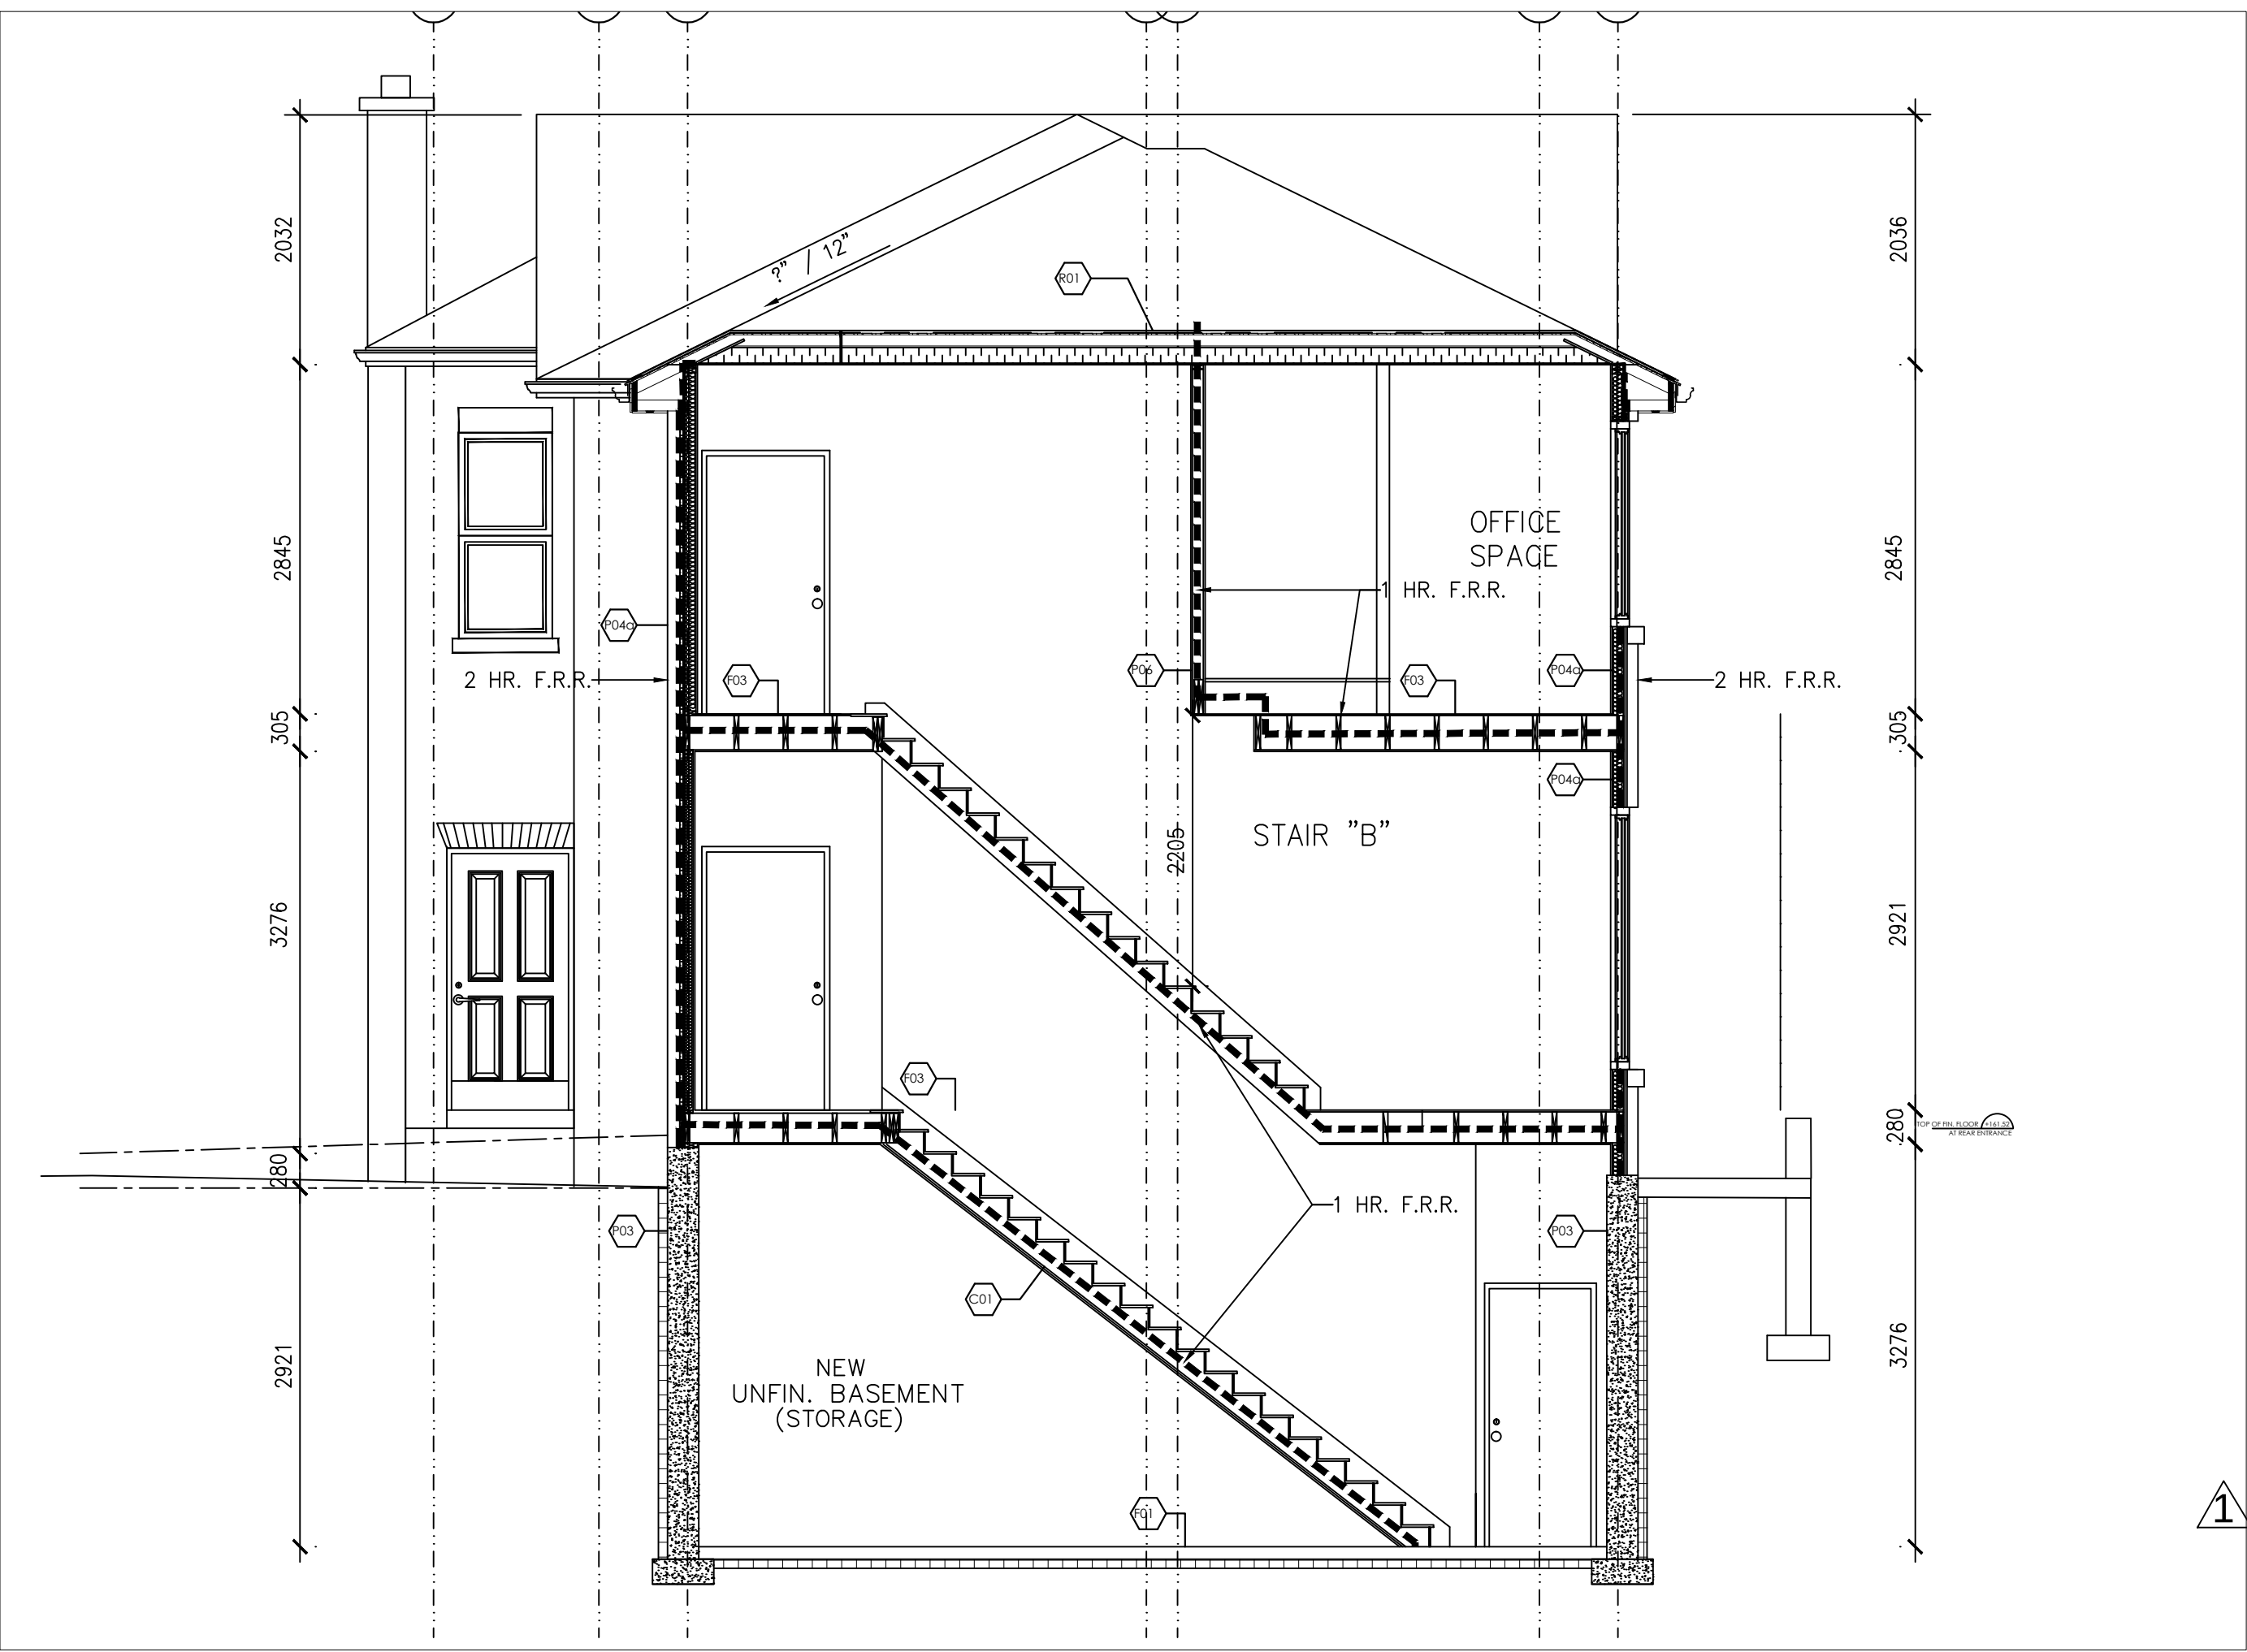

2 BUILDING SECTION D-D
A602 1:50

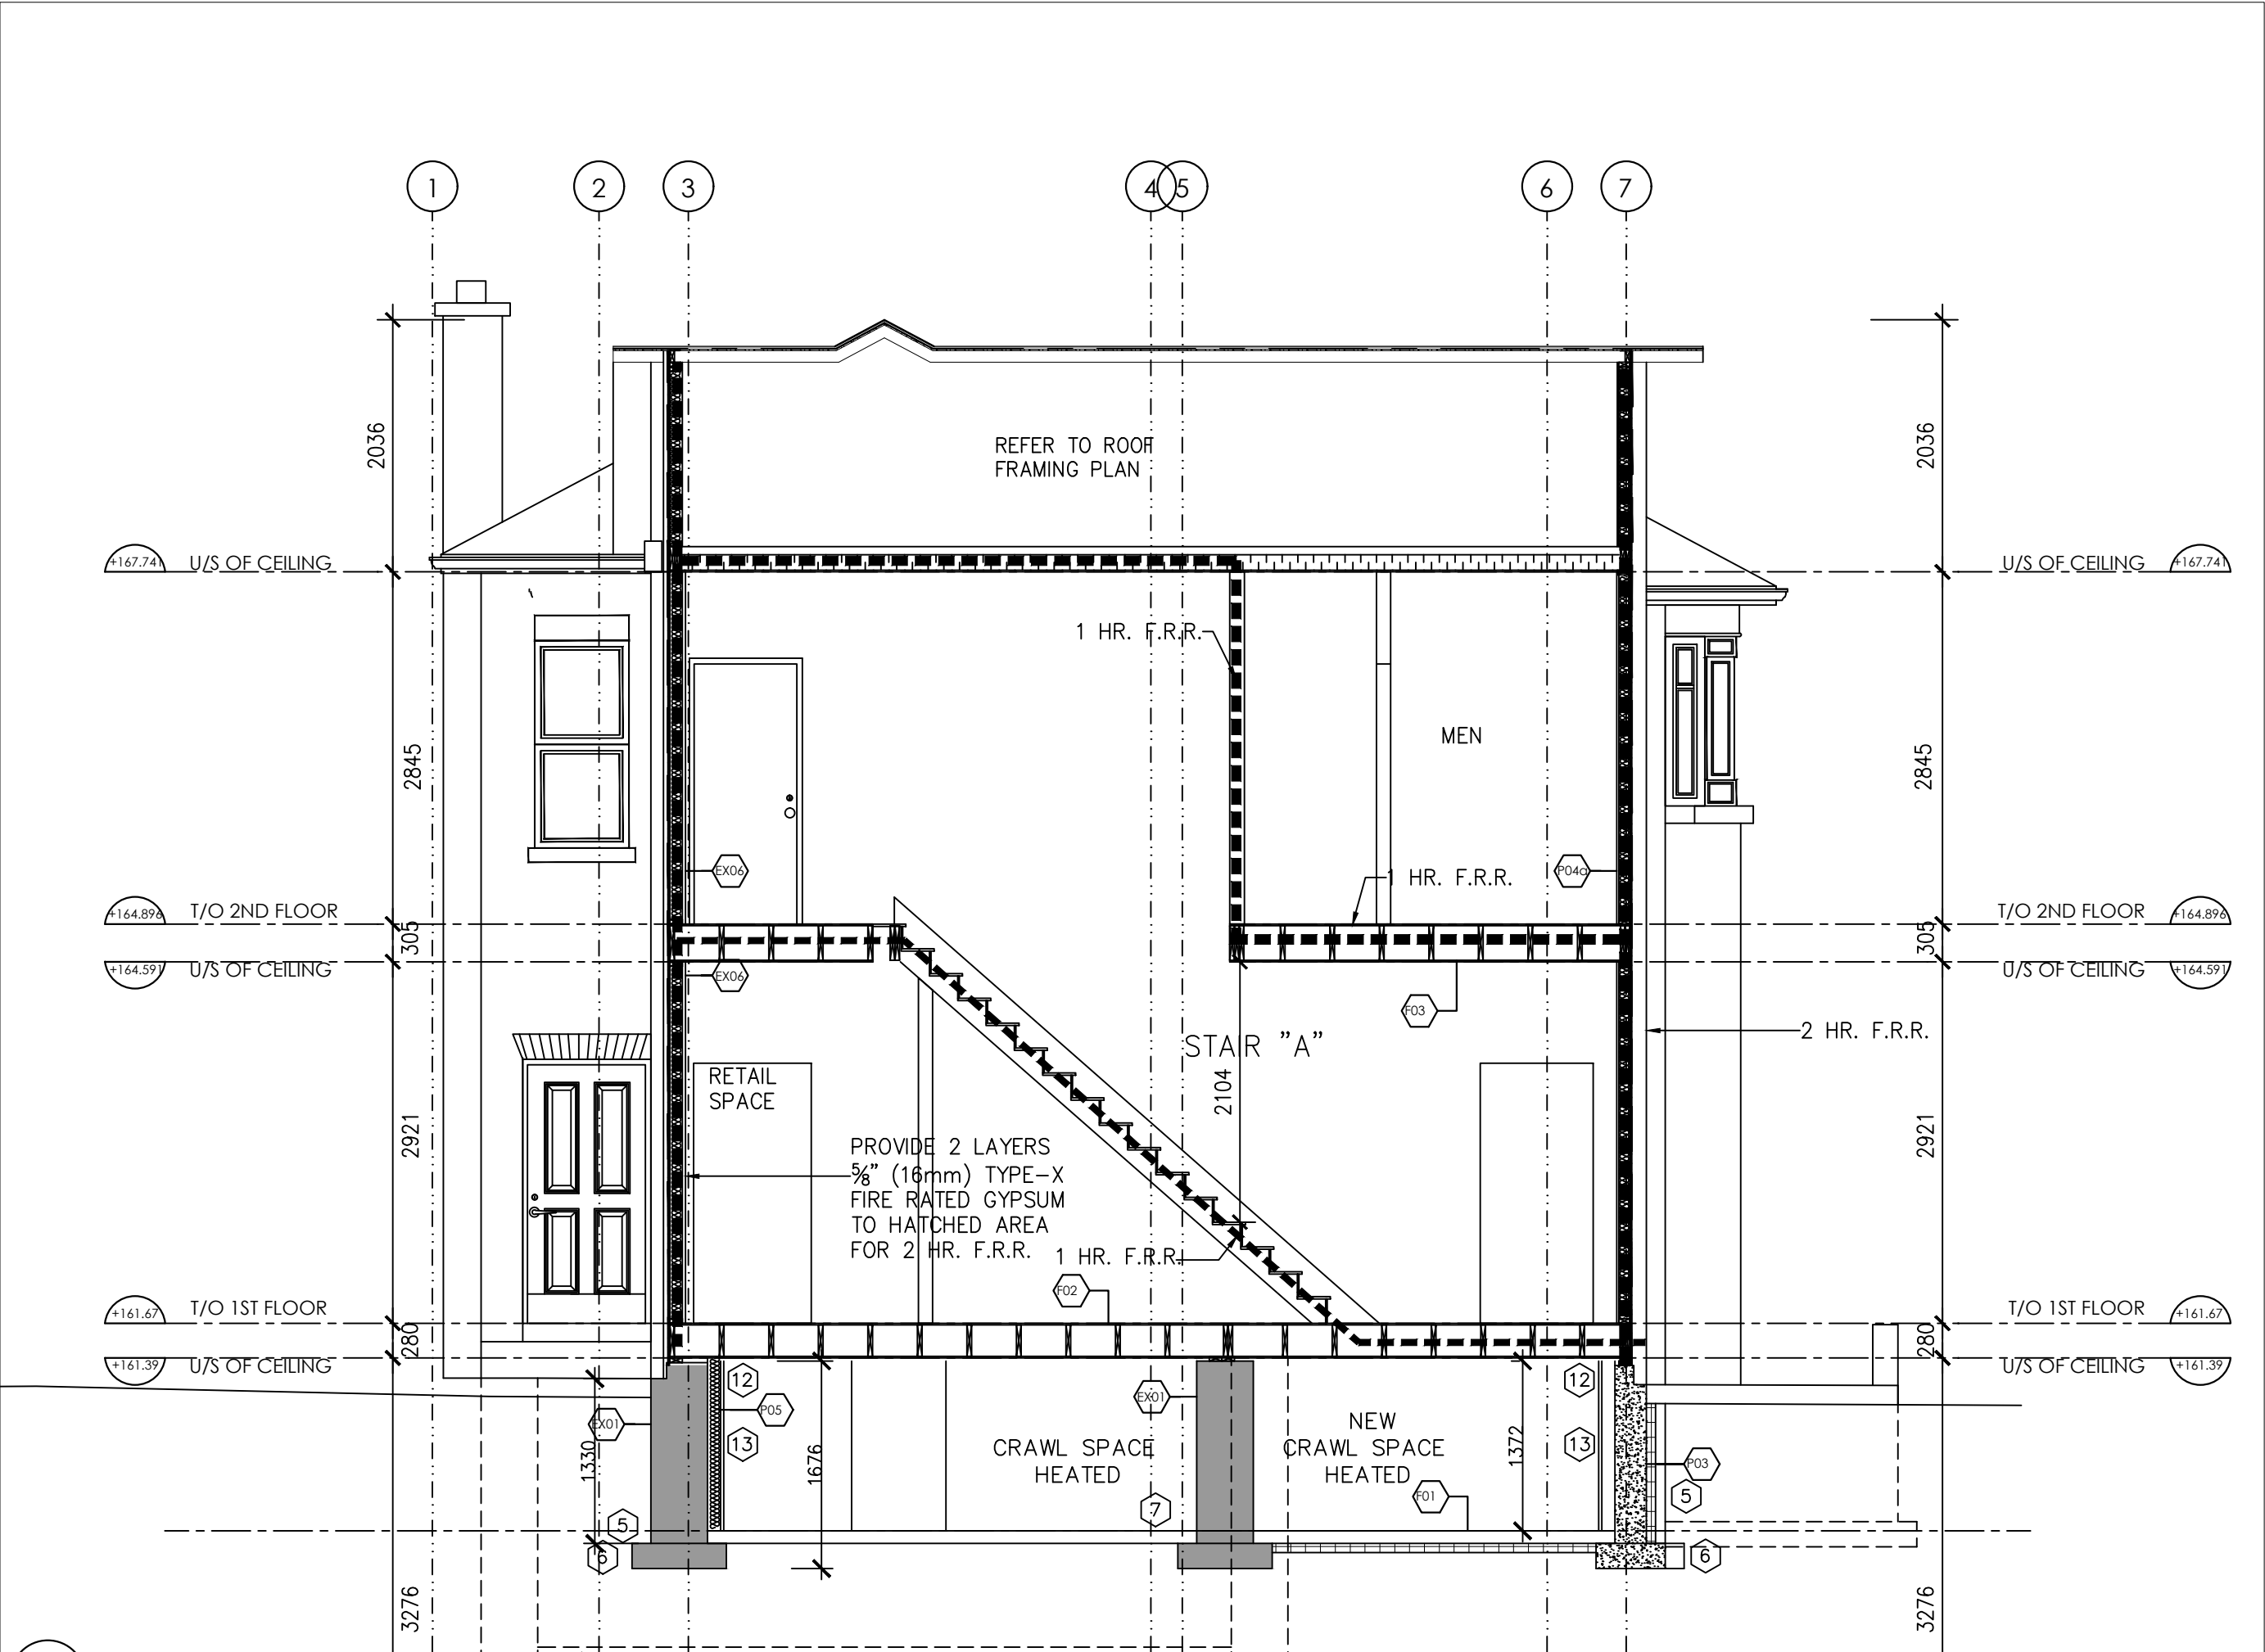

1 BUILDING SECTION B-B
A602 1:50

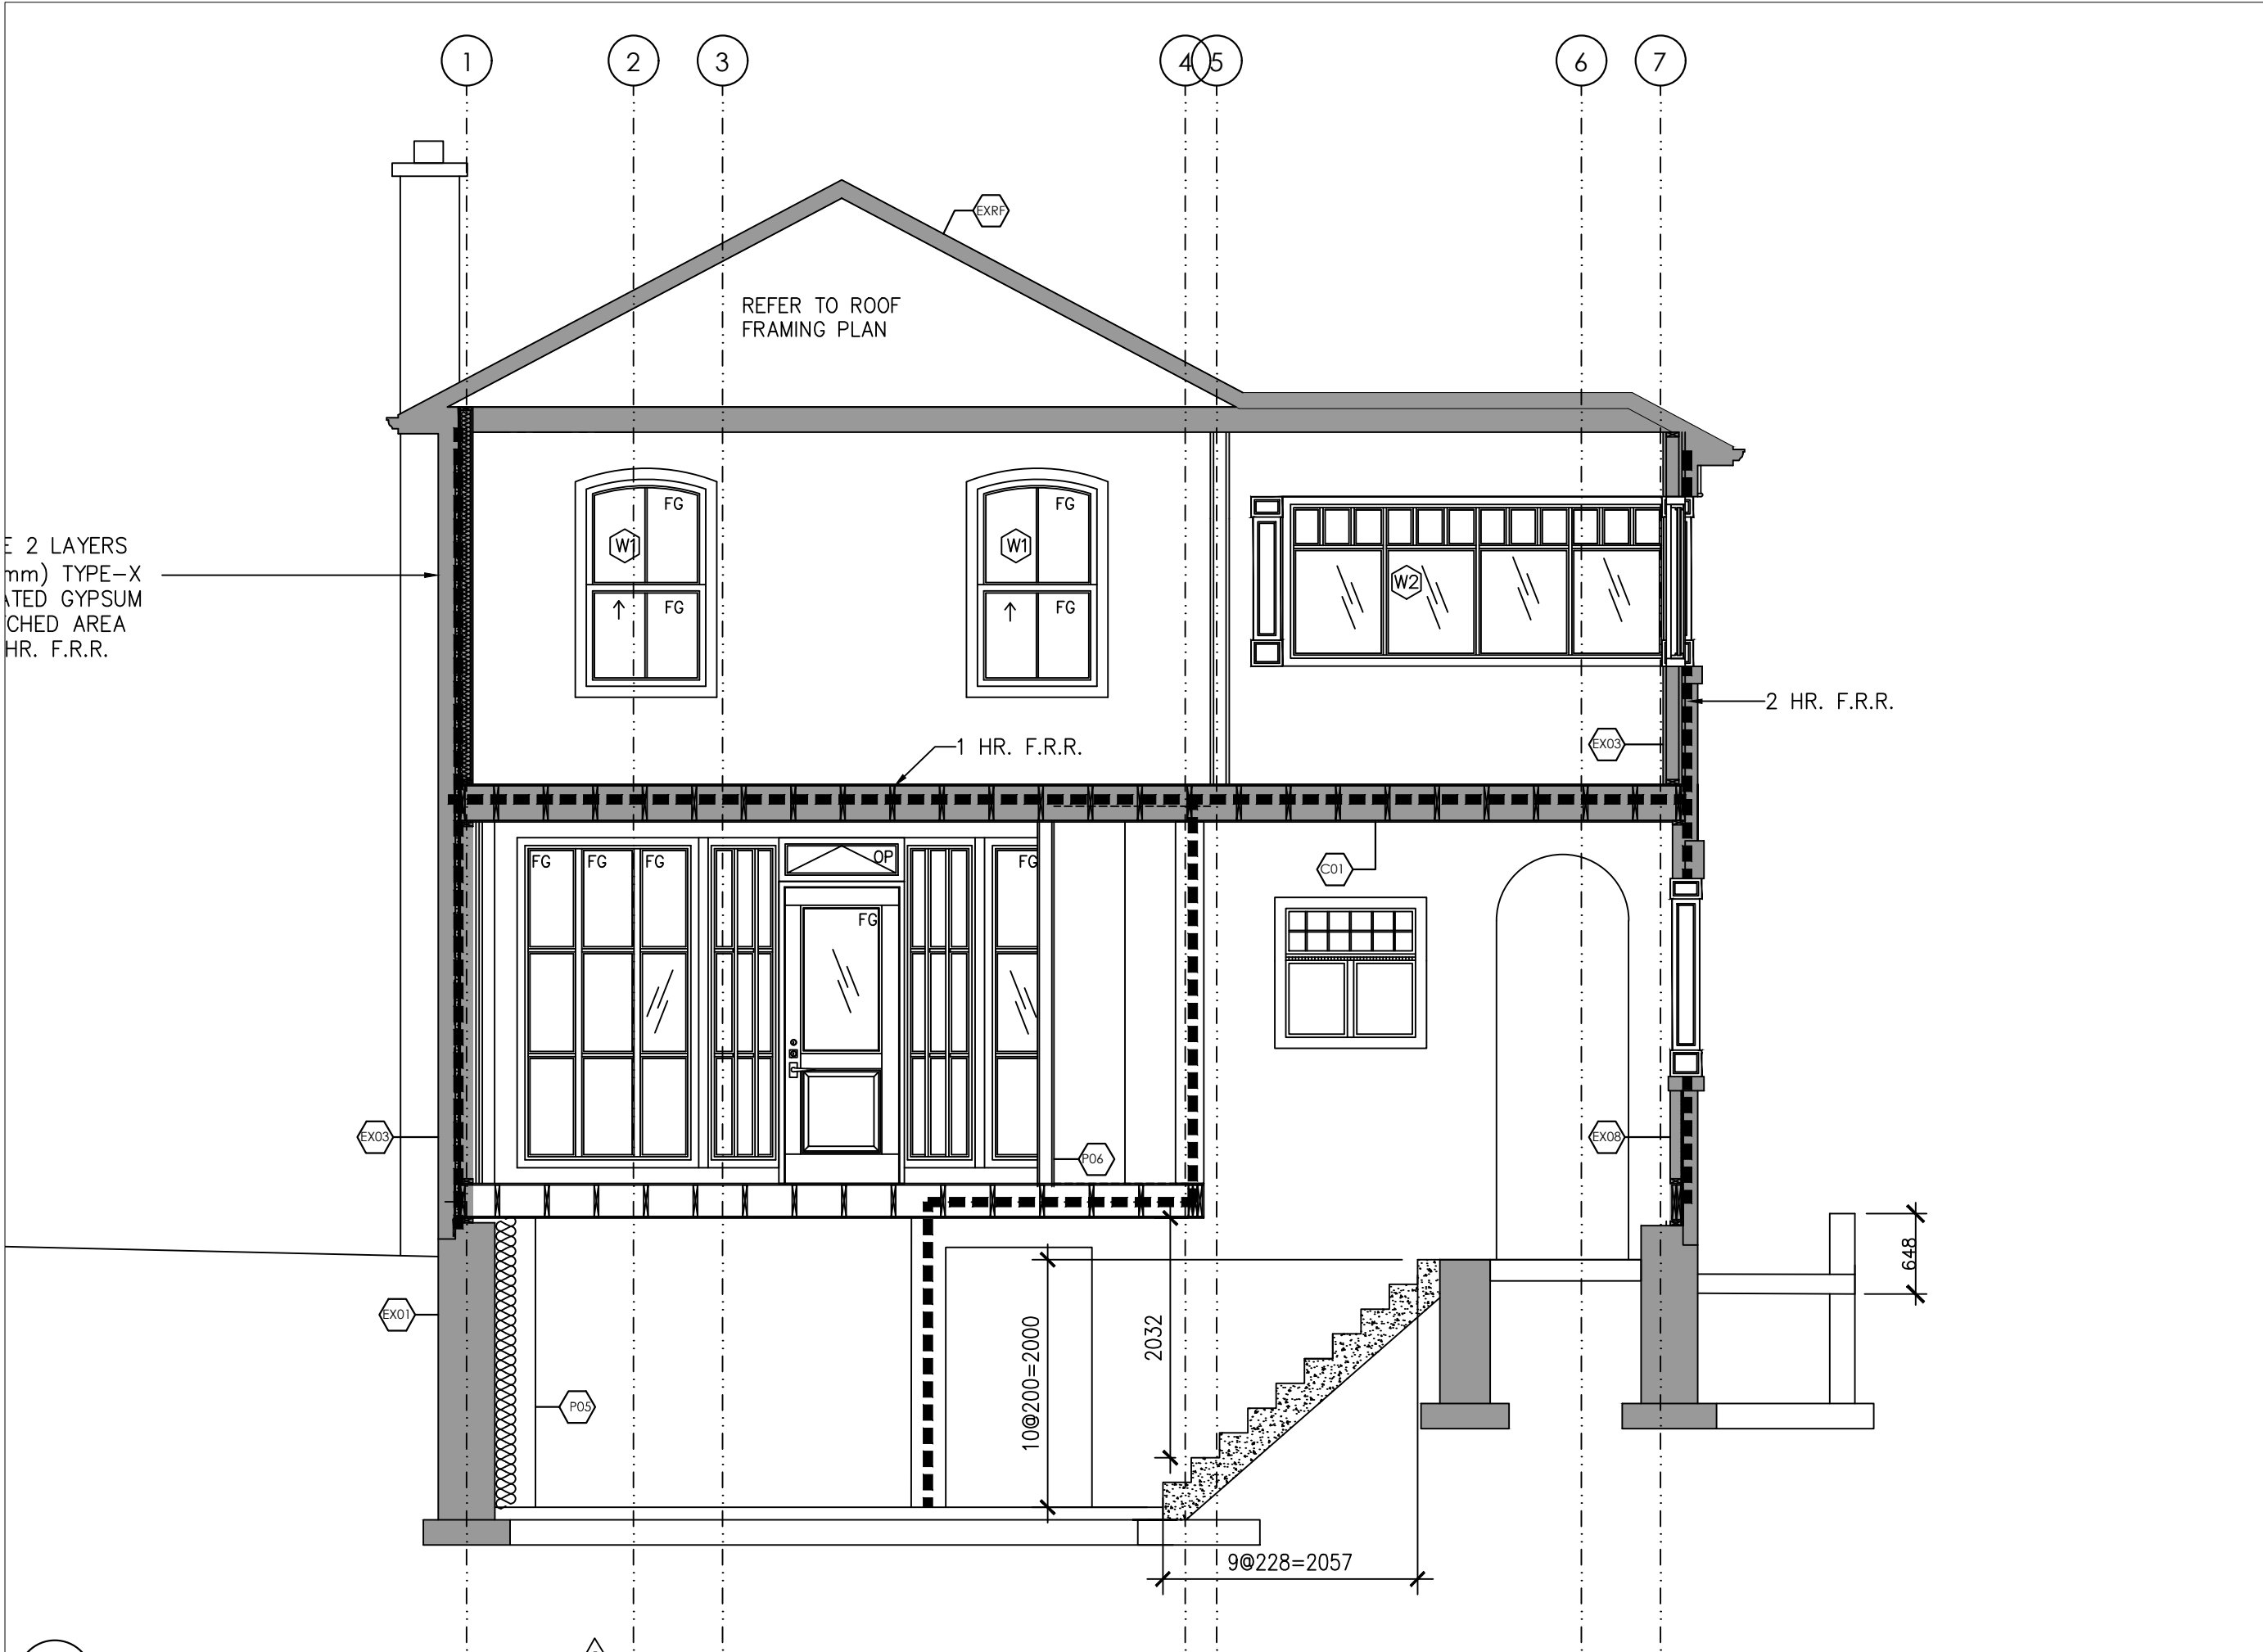

3 BUILDING SECTION E-E
A602 1:50

1	REVISION #1	04/15/2021
No.	Issued For	Date


Contractor is to check and verify all dimensions and conditions on the project and report any discrepancies to the architect before proceeding with the work. Drawings are not to be scaled. Contract documents are the copyright of the consultants and shall not be used or reproduced without authorization. Document are to be returned upon completion of the project.

MW HALL CORPORATION
21 Scollard Street, ste 103
Toronto, Ontario M5R 1G1
t: (416) 920 8105
f: (416) 901 0630
e: mark@mwhallcorp.com
www.mhallcorp.com


ONTARIO ASSOCIATION
OF
ARCHITECTS
MARK W. HALL
LICENCE
4383

Project Title	264 QUEEN ST. SOUTH STREETVILLE 264 QUEEN ST. SOUTH MISSISSAUGA, ON
Project No.	####
Drawn	XY
Scale	AS SHOWN
Checked	MH
Date	APR. 15, 2021
Drawing Title	BUILDING SECTION B-B BUILDING SECTION D-D BUILDING SECTION E-E
Drawing No.	


A602

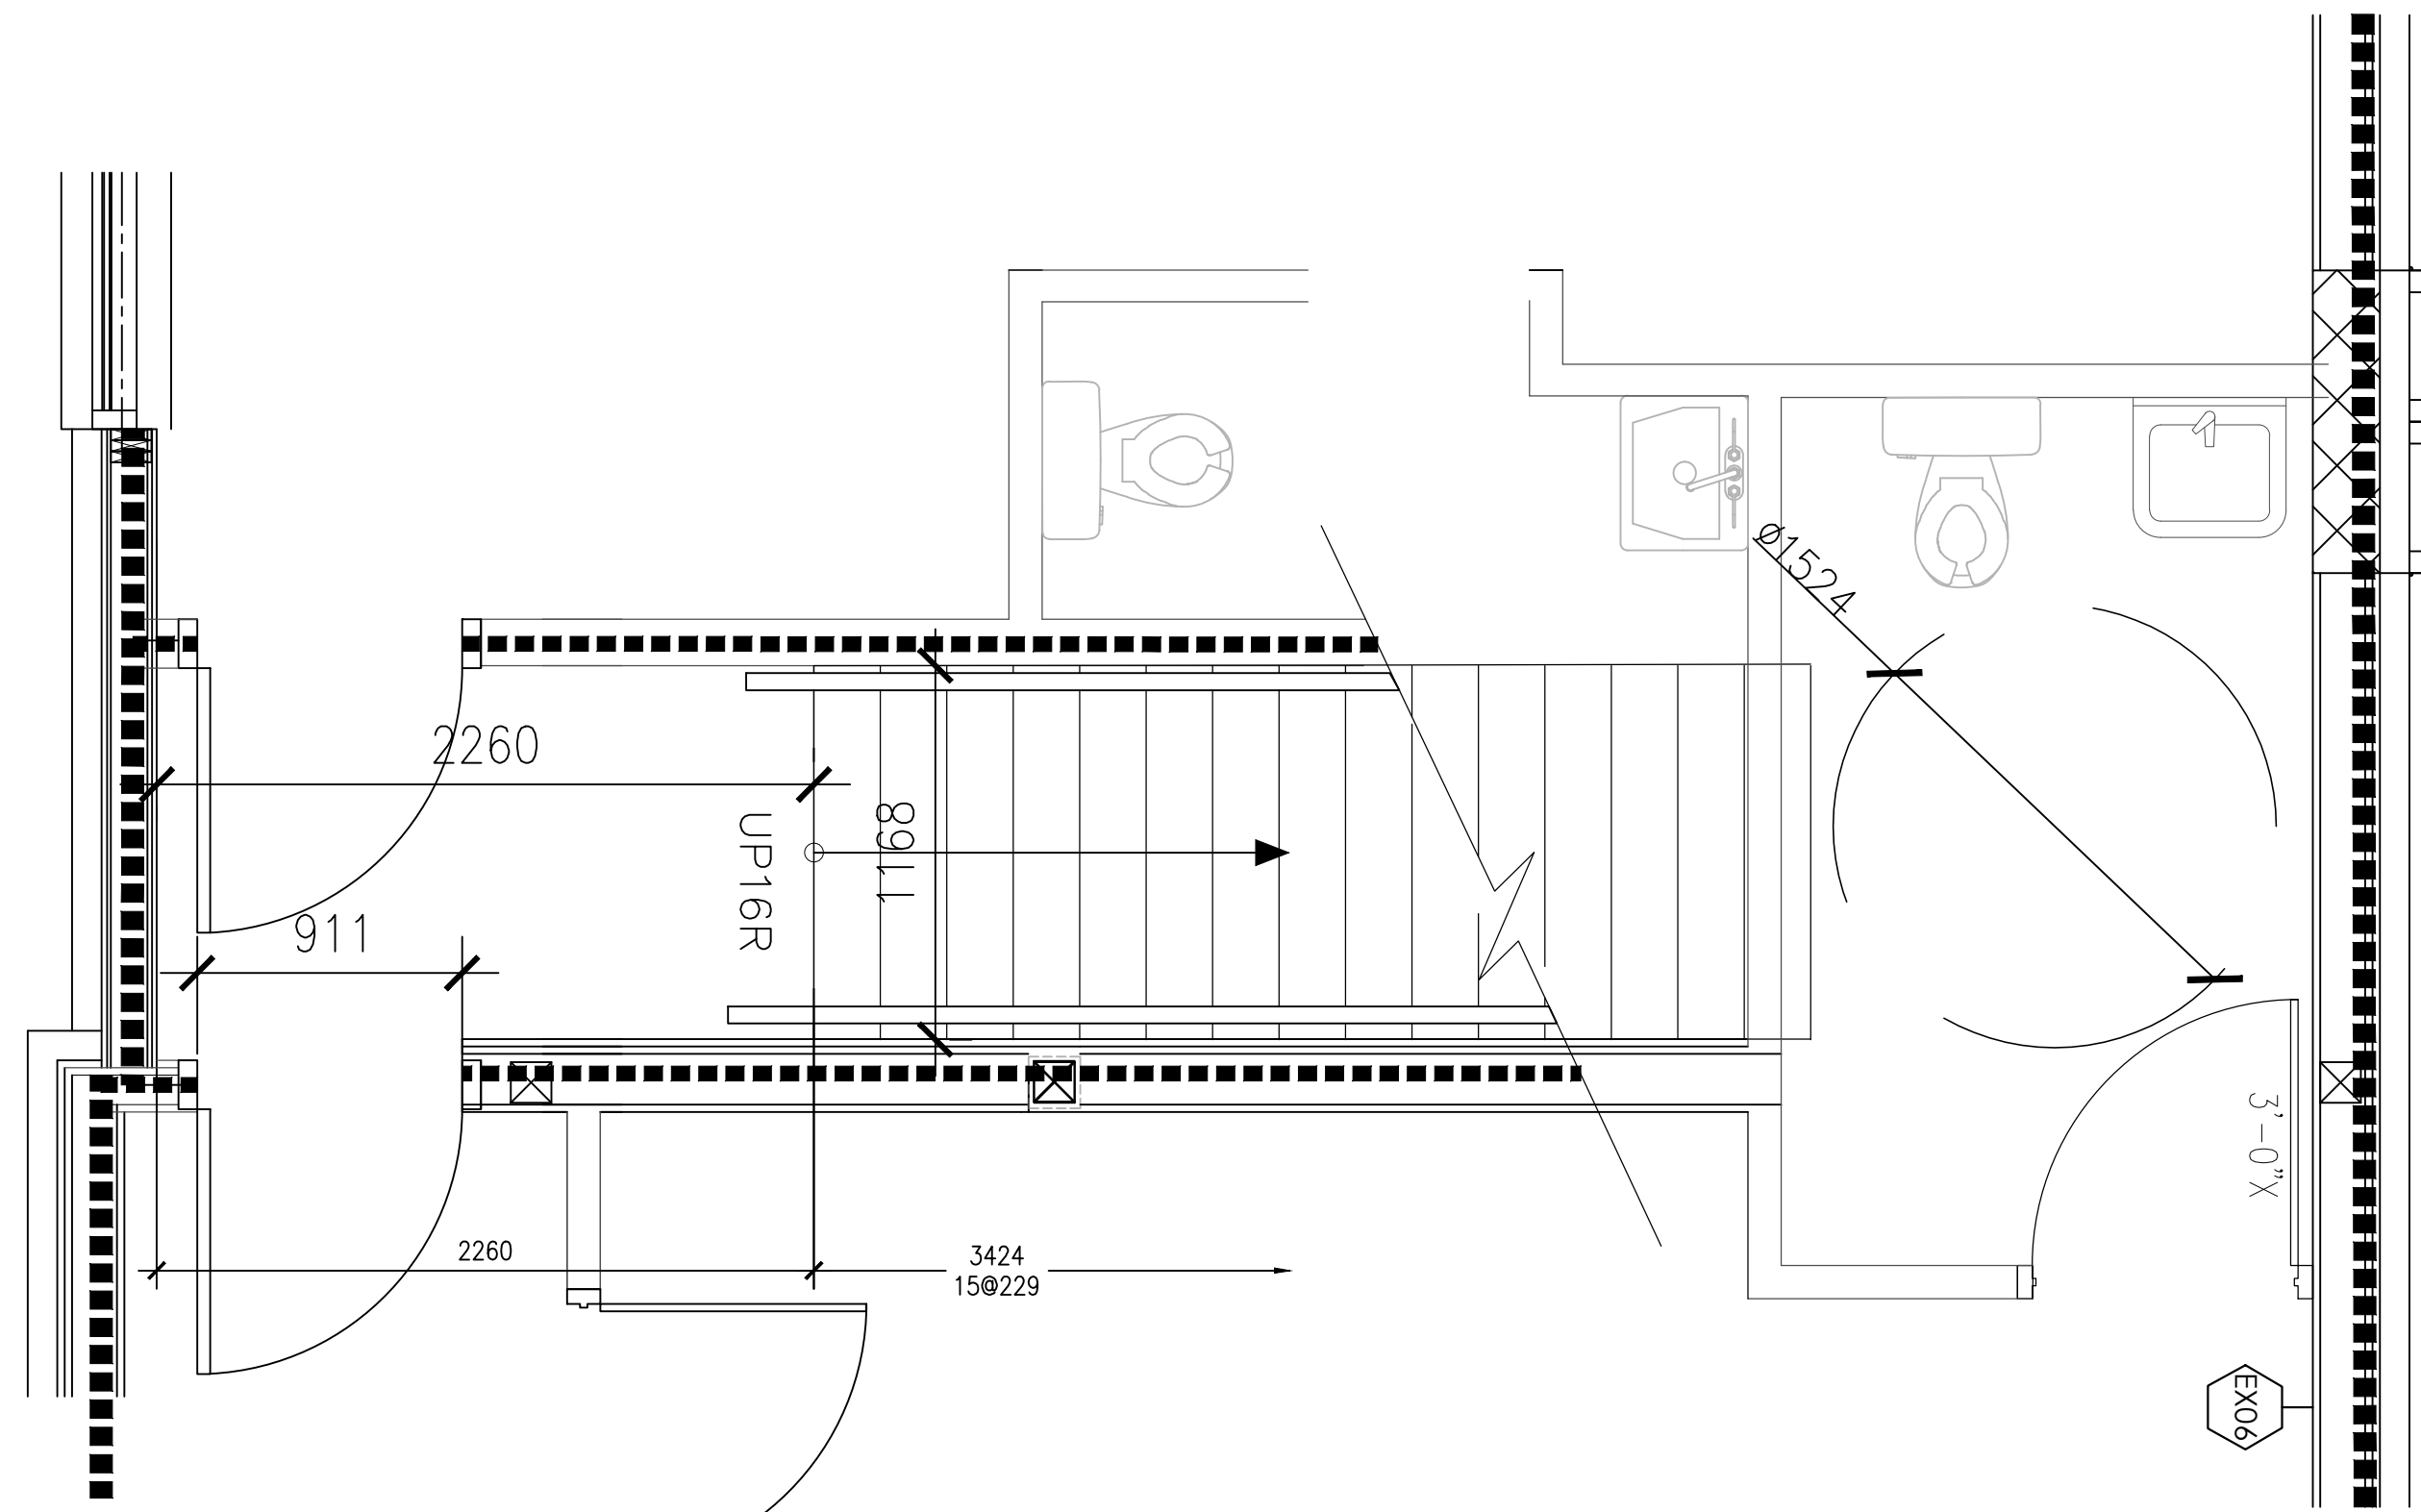

2 STAIR A- FIRST FLOOR PLAN 1
A702 1:25

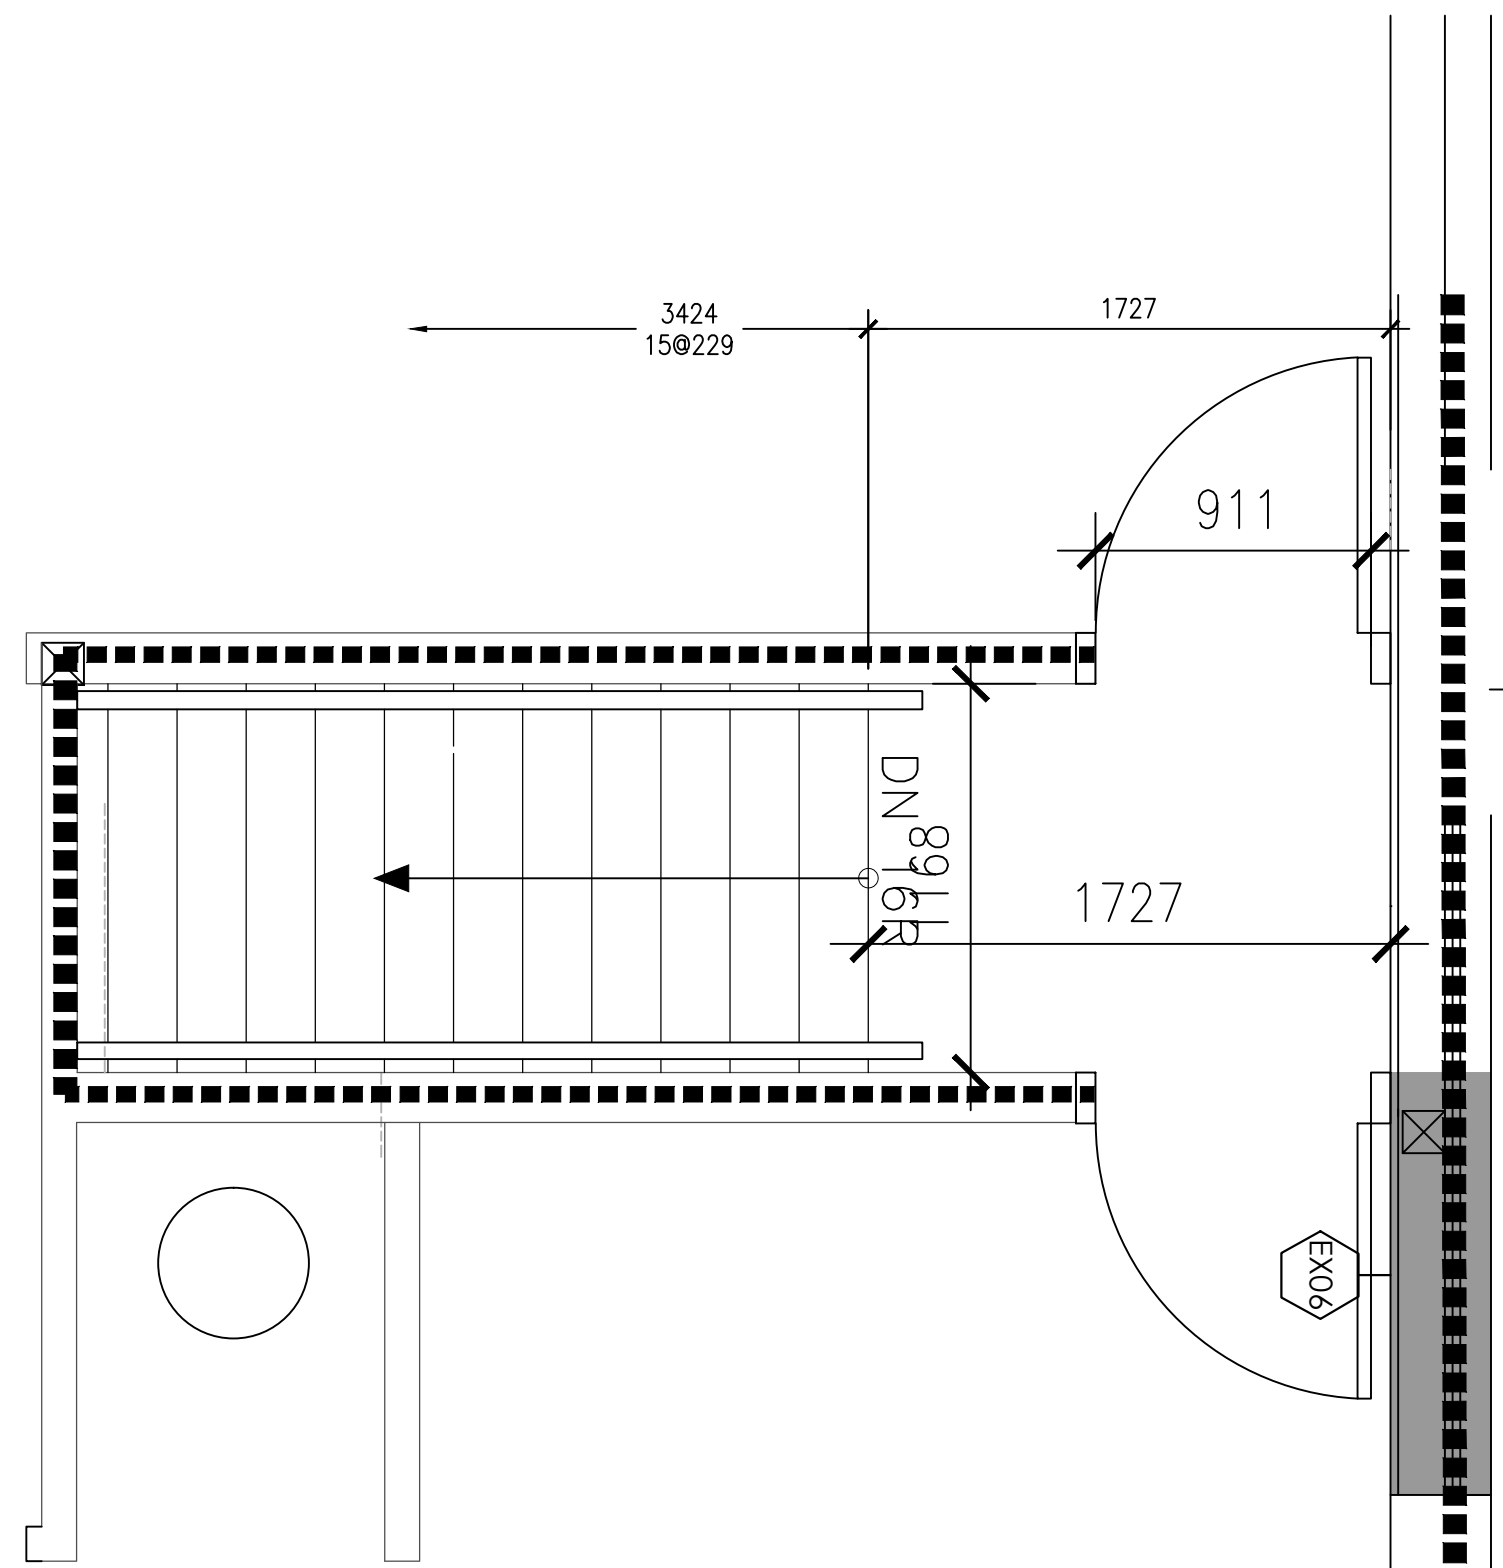

3 STAIR A- SECOND FLOOR PLAN 1
A702 1:25

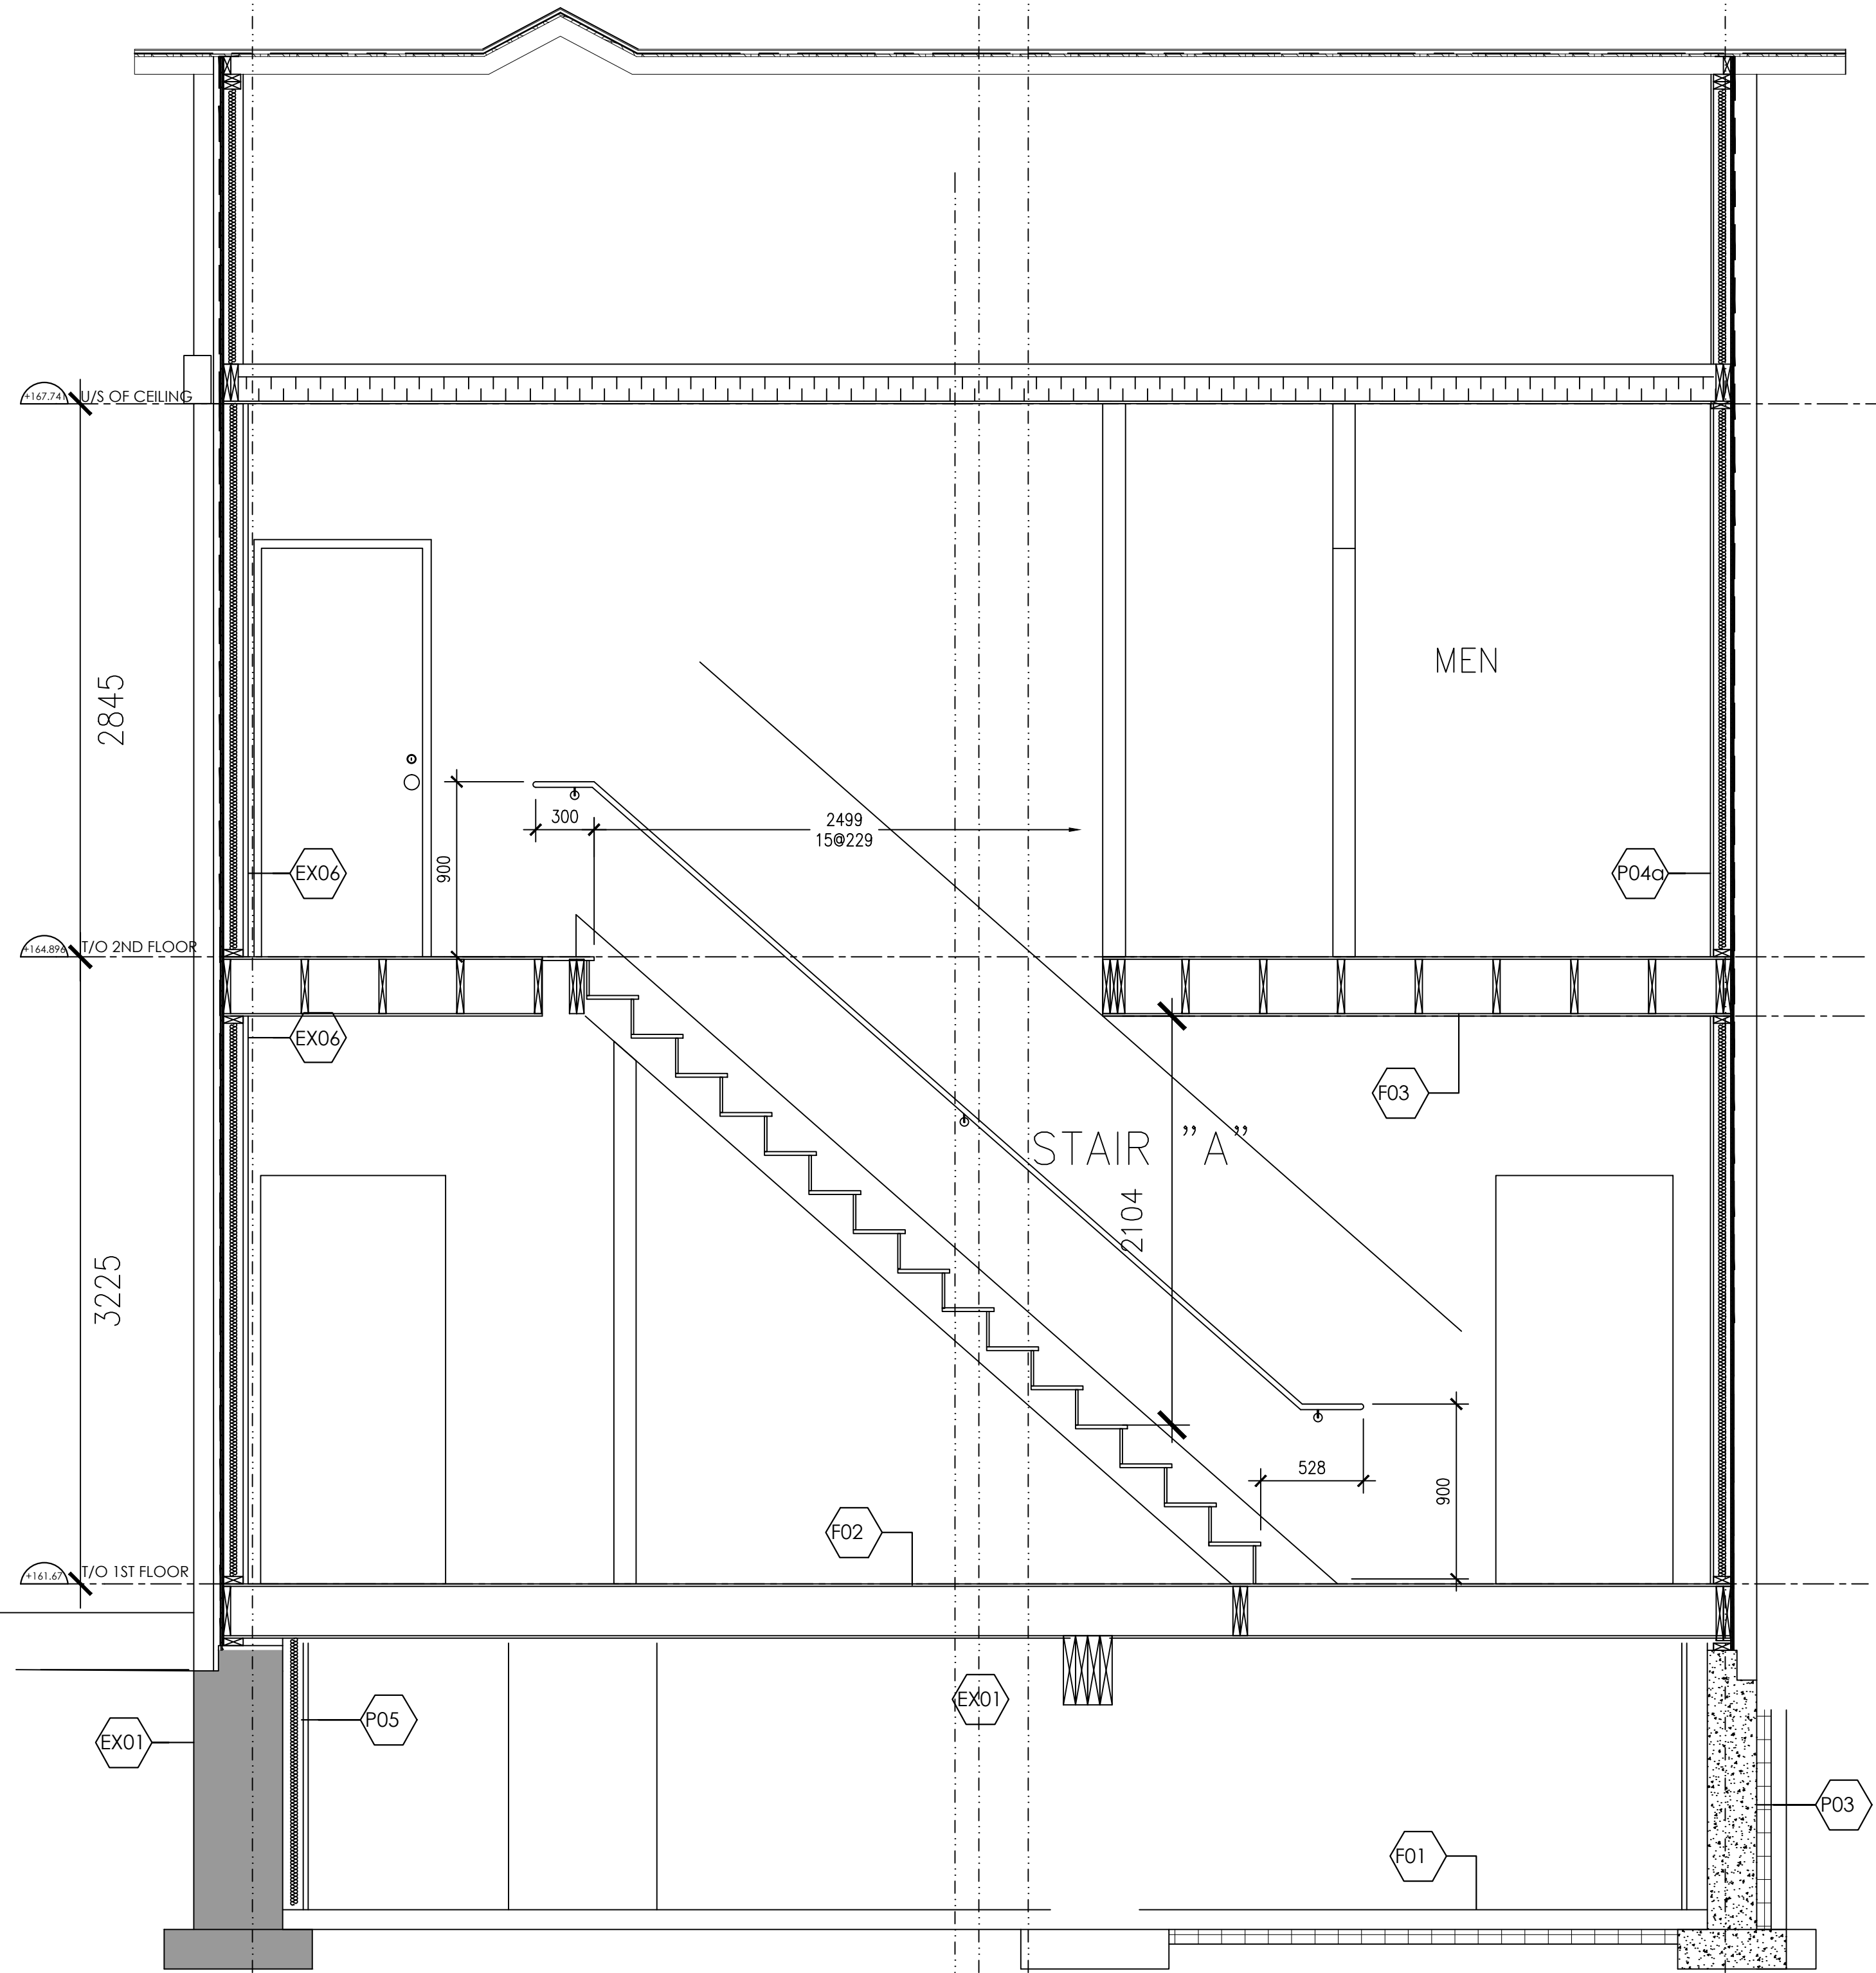

3 STAIR A- SECTION 1
A702 1:25

1	REVISION #1	04/15/2021
No.	Issued For	Date

Contractor is to check and verify all dimensions and conditions on the project and report any discrepancies to the architect before proceeding with the work.
Drawings are not to be scaled.
Contract documents are the copyright of the consultants and shall not be used or reproduced without authorization. Document are to be returned upon completion of the project.

MW HALL CORPORATION
21 Scollard Street, ste 103
Toronto, Ontario M5R 1G1
t: (416) 920 8105
f: (416) 901 0830
e: mark@mwhallcorp.com
www.mwhallcorp.com

ONTARIO ASSOCIATION
OF
ARCHITECTS
MARK W. HALL
LICENCE
4383

Project Title	
264 QUEEN ST. SOUTH STREETVILLE 264 QUEEN ST. SOUTH MISSISSAUGA, ON	
Project No.	
####	
Drawn	Scale
XY	AS SHOWN
Checked	Date
MH	APR. 15, 2021
Drawing Title	
STAIR A	
Drawing No.	

A702

