

The undersigned has reviewed and takes responsibility for design and has the qualifications and meets the requirements set out in the Ontario Building Code to be a designer.

QUALIFICATION INFORMATION  
Required unless design is exempt under 3.2.5.1 (division O) of Ontario Building Code.

Rashmi Sharma  
Name Signature BCIN 114300

Company's BCIN 118287



91 Cordgrass Crescent  
Brampton, ON L6R 2A2  
647- 608-0096  
rnhdesigns21@gmail.com

Project Title:

**INTERIOR  
ALTERATION**

Project Address:

**7067 OLD MILL LANE,  
MISSISSAUGA**

Drawing Title:

**EXISTING  
GROUND FLOOR**

Scale:

1:60

Date:

DEC, 2021

Designed:


**Rashmi Sharma  
BCIN No: 114300**

Project No.

21-36

Sheet No.

A1.0

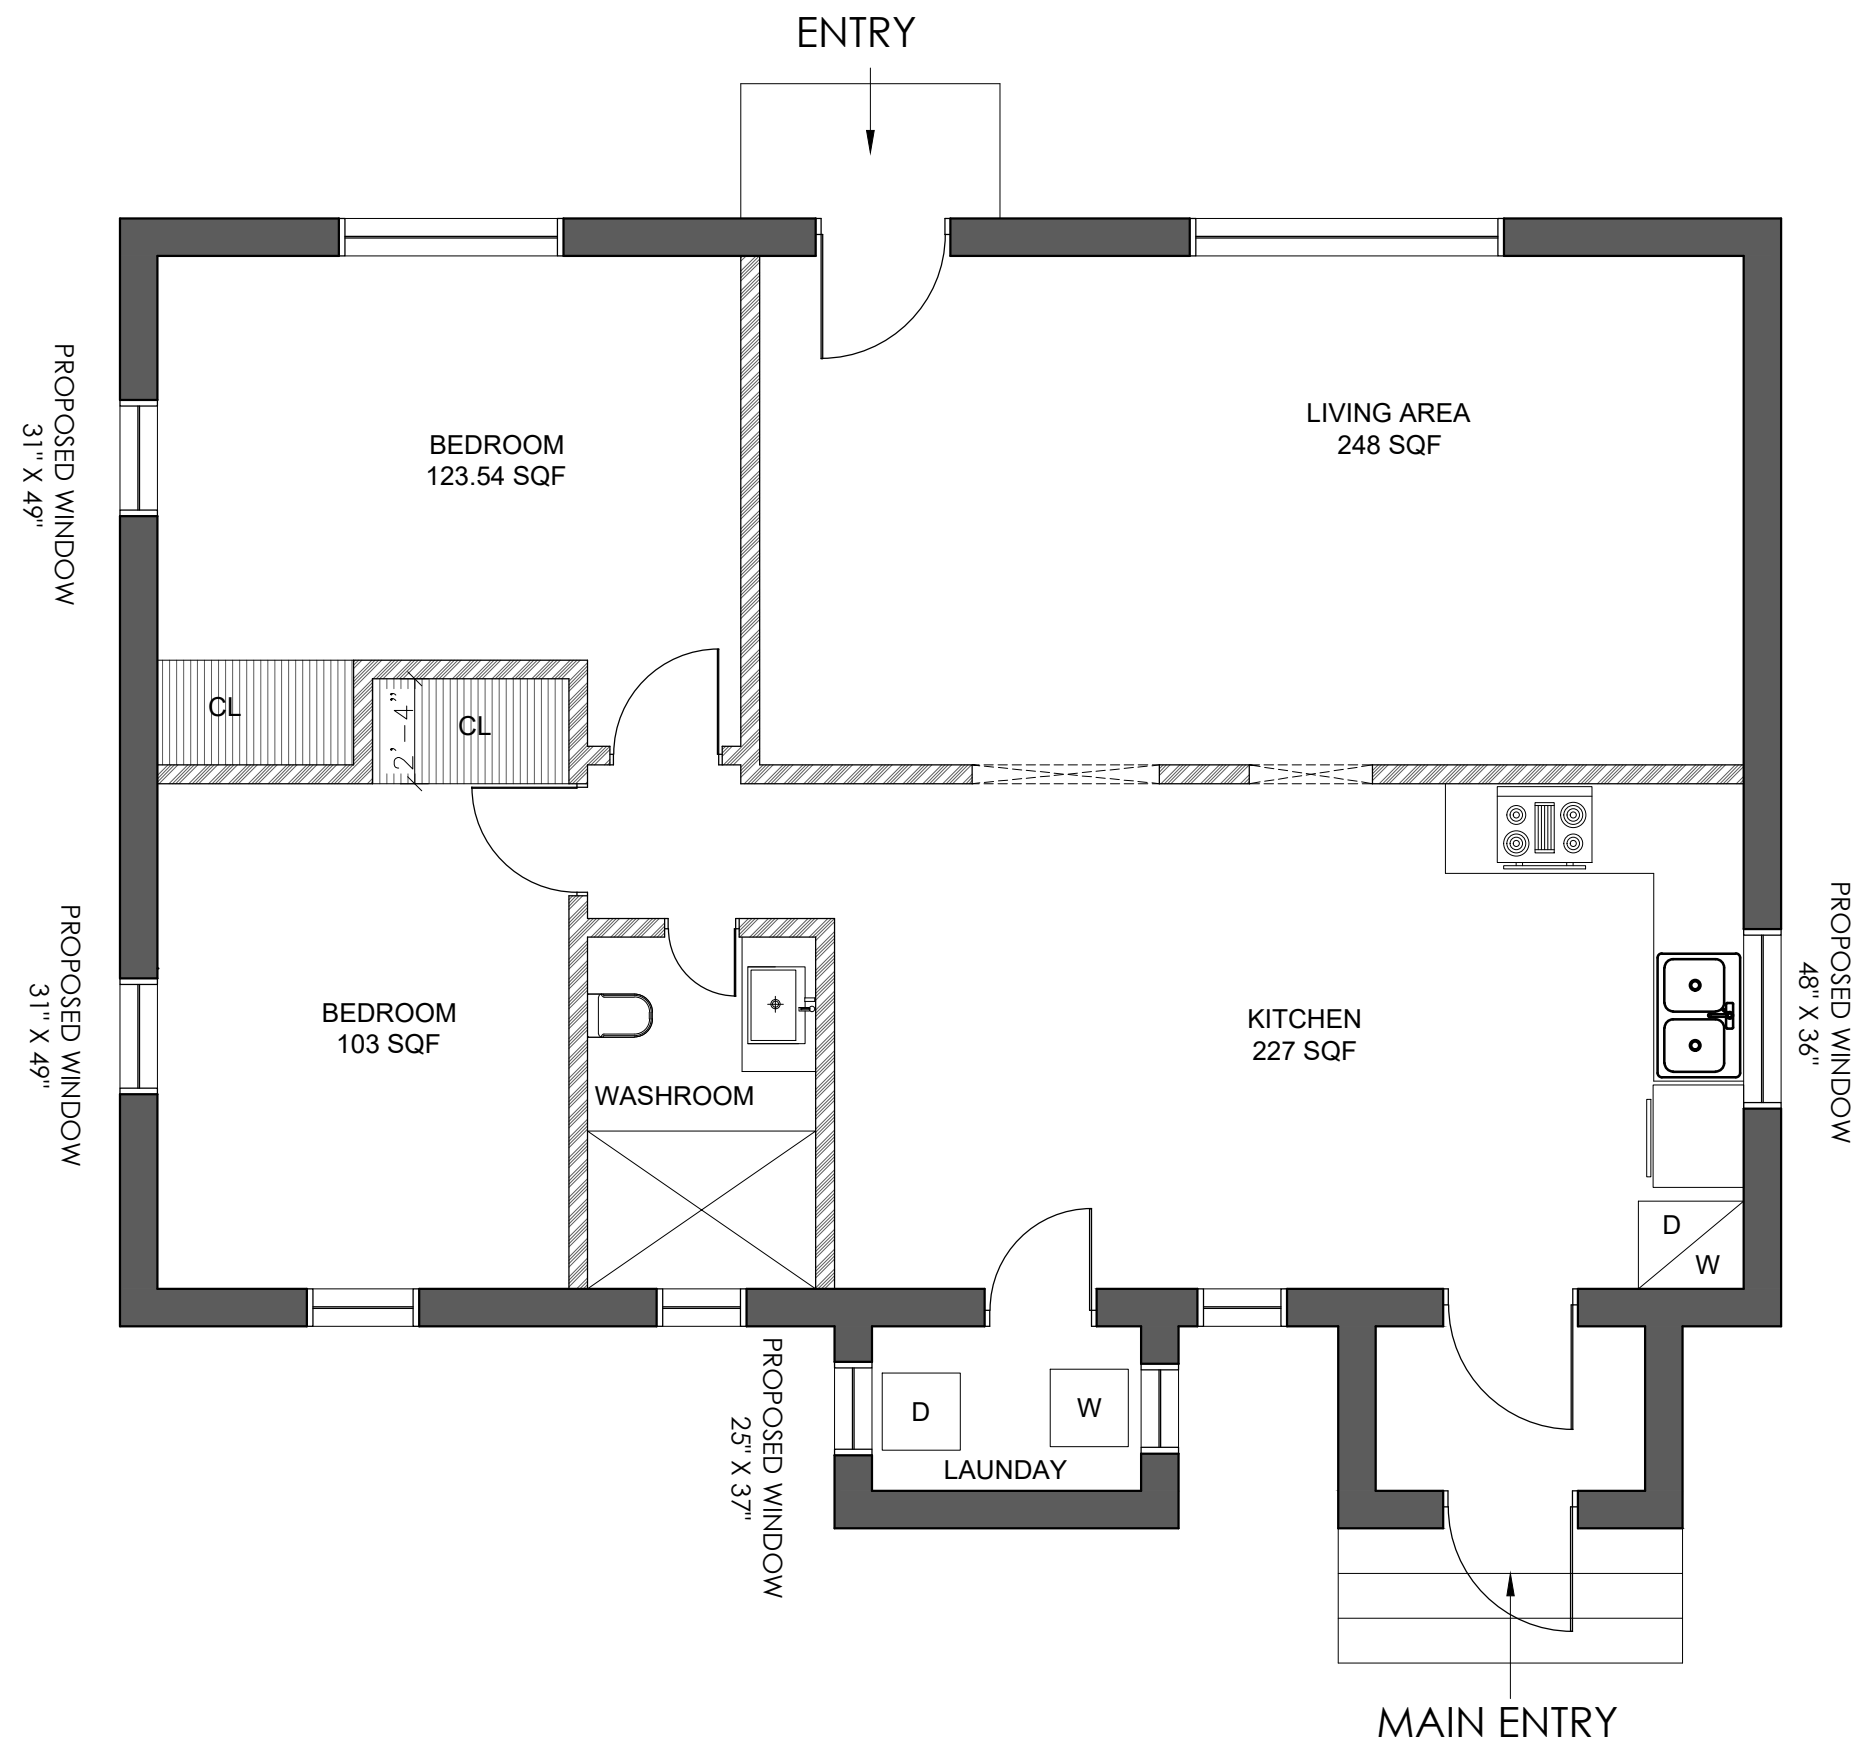

The undersigned has reviewed and takes responsibility for design and has the qualifications and meets the requirements set out in the Ontario Building Code to be a designer.

QUALIFICATION INFORMATION  
Required unless design is exempt under 3.2.5.1 (division O) of Ontario Building Code.

Rashmi Sharma  
Name Signature BCIN 114300  
Company's BCIN 118287



91 Cordgrass Crescent  
Brampton , ON L6R 2A2  
647- 608-0096  
rnhdesigns21@gmail.com

Project Title:

**INTERIOR  
ALTERATION**

Project Address:

**7067 OLD MILL LANE,  
MISSISSAUGA**

Drawing Title:

**PROPOSED  
GROUND FLOOR**

Scale:

1:60

Date:

DEC, 2021

Designed:


**Rashmi Sharma  
BCIN No: 114300**

Project No.

21-36

Sheet No.

A2.0

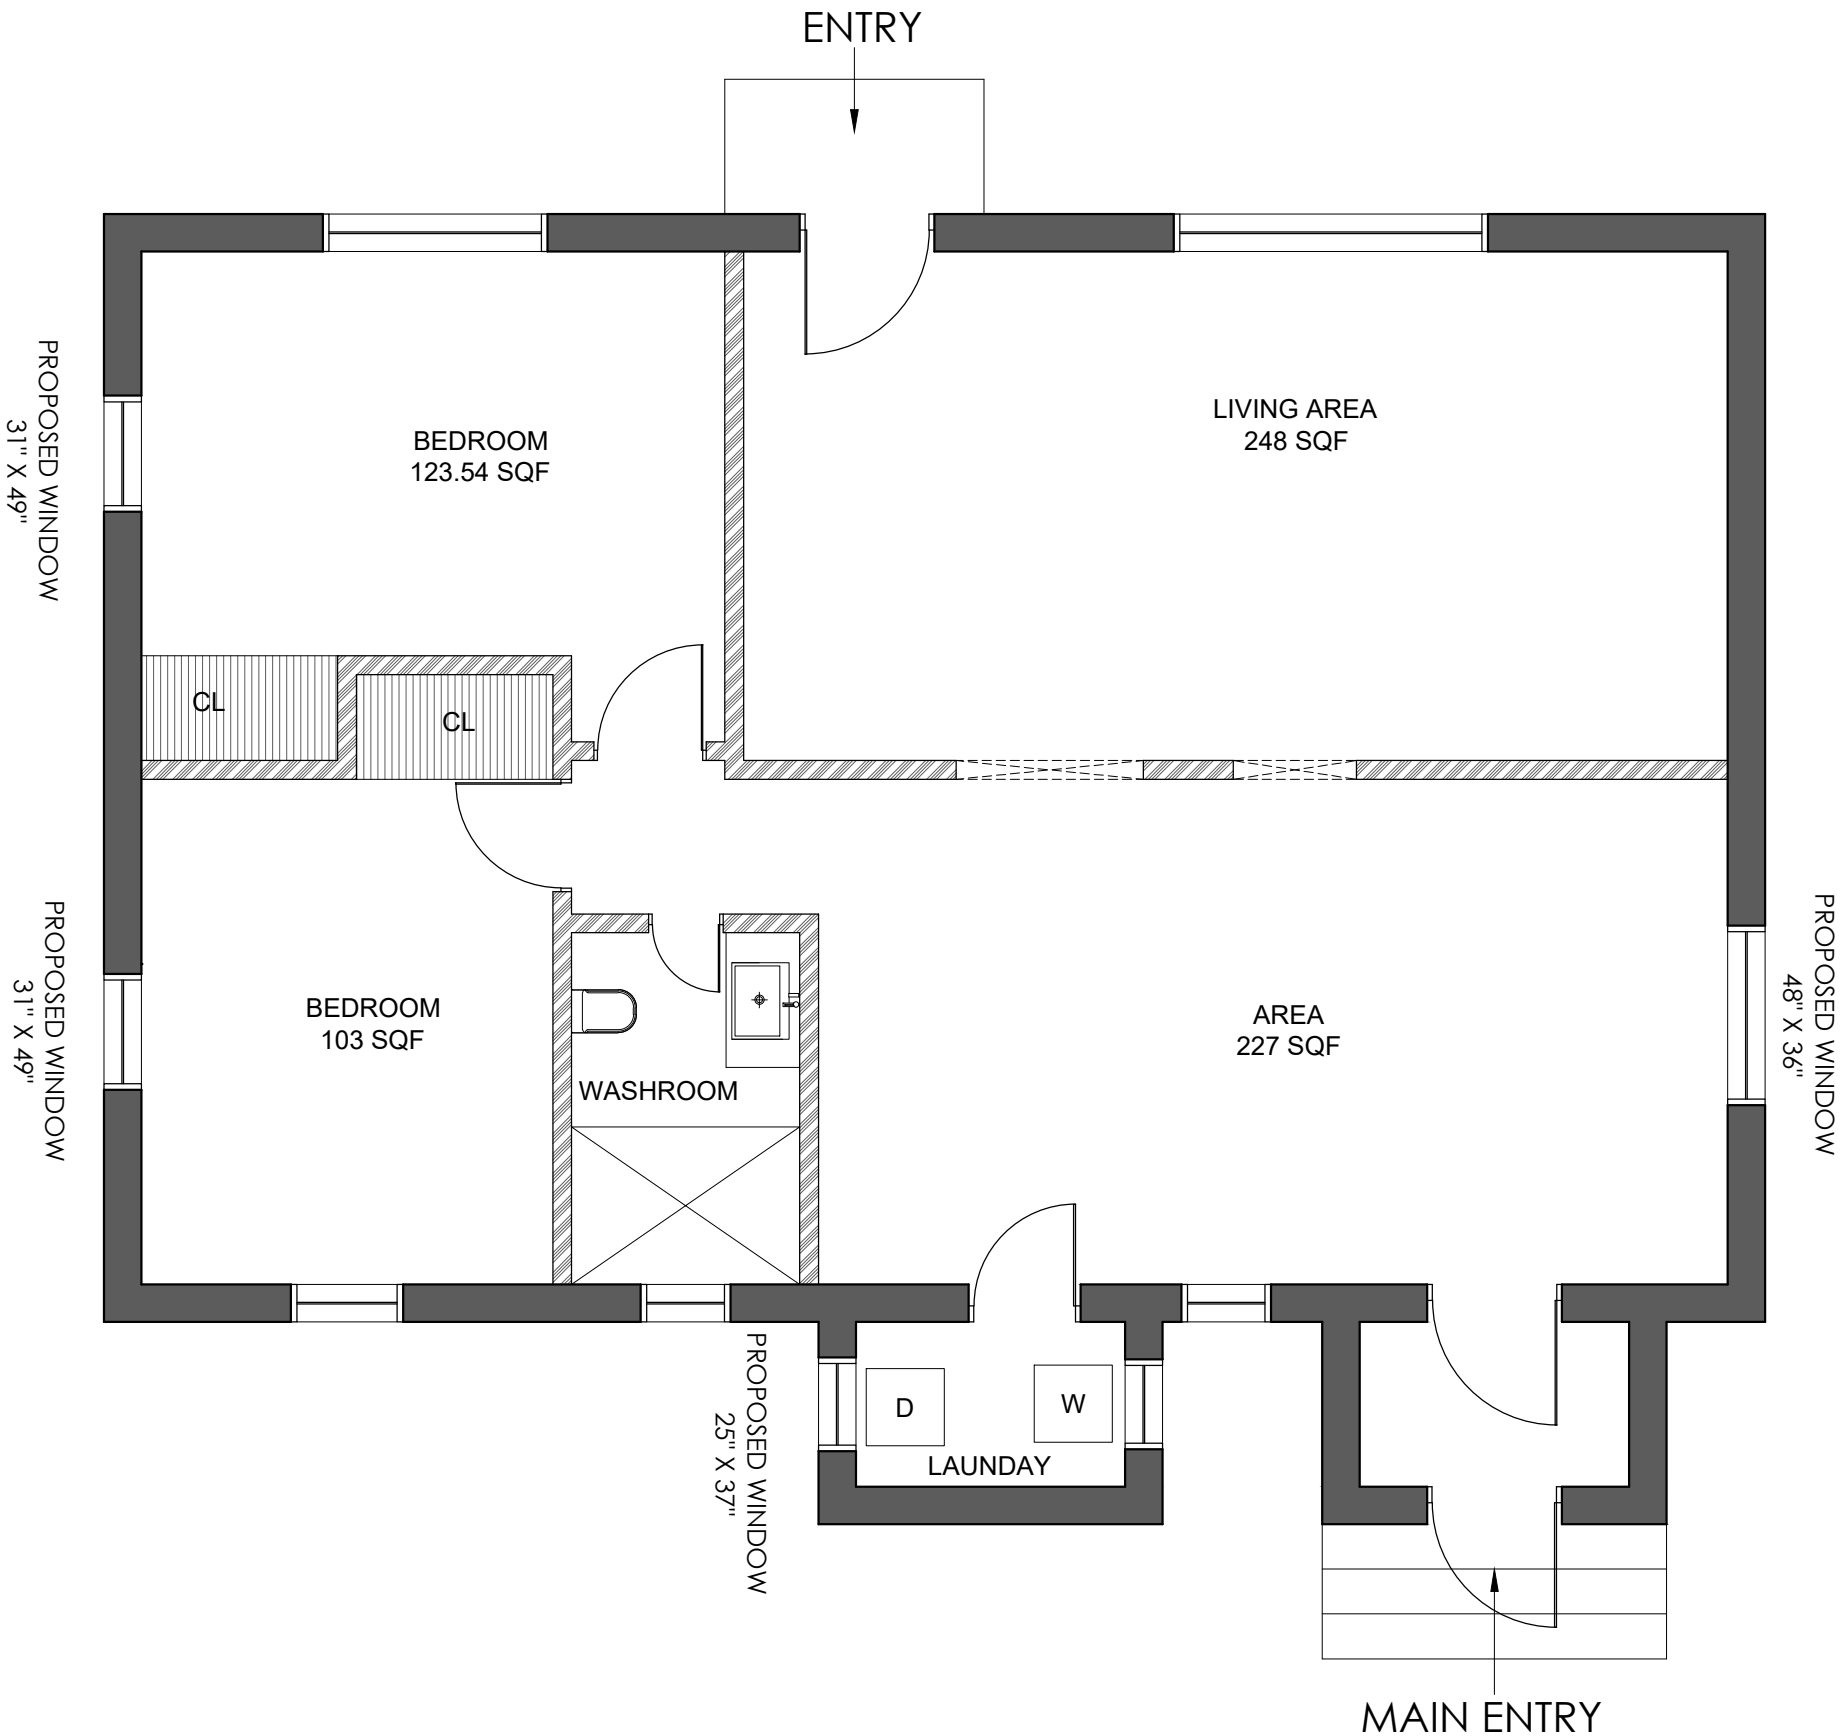

The undersigned has reviewed and takes responsibility for design and has the qualifications and meets the requirements set out in the Ontario Building Code to be a designer.

QUALIFICATION INFORMATION  
Required unless design is exempt under 3.2.5.1 (division O) of Ontario Building Code.

Rashmi Sharma  
Name Signature BCIN 114300

Company's BCIN 118287



91 Cordgrass Crescent  
Brampton , ON L6R 2A2  
647- 608-0096  
rnhdesigns21@gmail.com

Project Title:

**INTERIOR  
ALTERATION**

Project Address:

**7067 OLD MILL LANE,  
MISSISSAUGA**

Drawing Title:

**PROPOSED  
GROUND FLOOR**

Scale:

1:60

Date:

DEC, 2021

Designed:

**Rashmi Sharma  
BCIN No: 114300**

Project No.

21-36

Sheet No.

A3.0



REFERENCE WINDOW



FRONT ELEVATION



REFERENCE WINDOW



REAR ELEVATION

The undersigned has reviewed and takes responsibility for design and has the qualifications and meets the requirements set out in the Ontario Building Code to be a designer.

QUALIFICATION INFORMATION  
Required unless design is exempt under 3.2.5.1 (division O) of Ontario Building Code.

Rashmi Sharma  
Name Signature BCIN 114300  
Company's BCIN 118287



91 Cordgrass Crescent  
Brampton , ON L6R 2A2  
647- 608-0096  
rnhdesigns21@gmail.com

Project Title:

**INTERIOR  
ALTERATION**

Project Address:

**7067 OLD MILL LANE,  
MISSISSAUGA**

Drawing Title:

**PROPOSED  
ELEVATION**

Scale:

1:60

Date:

DEC, 2021

Designed:

**Rashmi Sharma  
BCIN No: 114300**

Project No.

21-36

Sheet No.

A4.0