


HERITAGE SUBMISSION




Appendix 1

PROPOSED COACH HOUSE / STUDIO FOR :
LINDA SIMOPOULOS, 7053 POND STREET, MEADOWVALE VILLAGE, ONTARIO

CHRISTOPHER WALLACE ARCHITECT

JANUARY 20, 2022

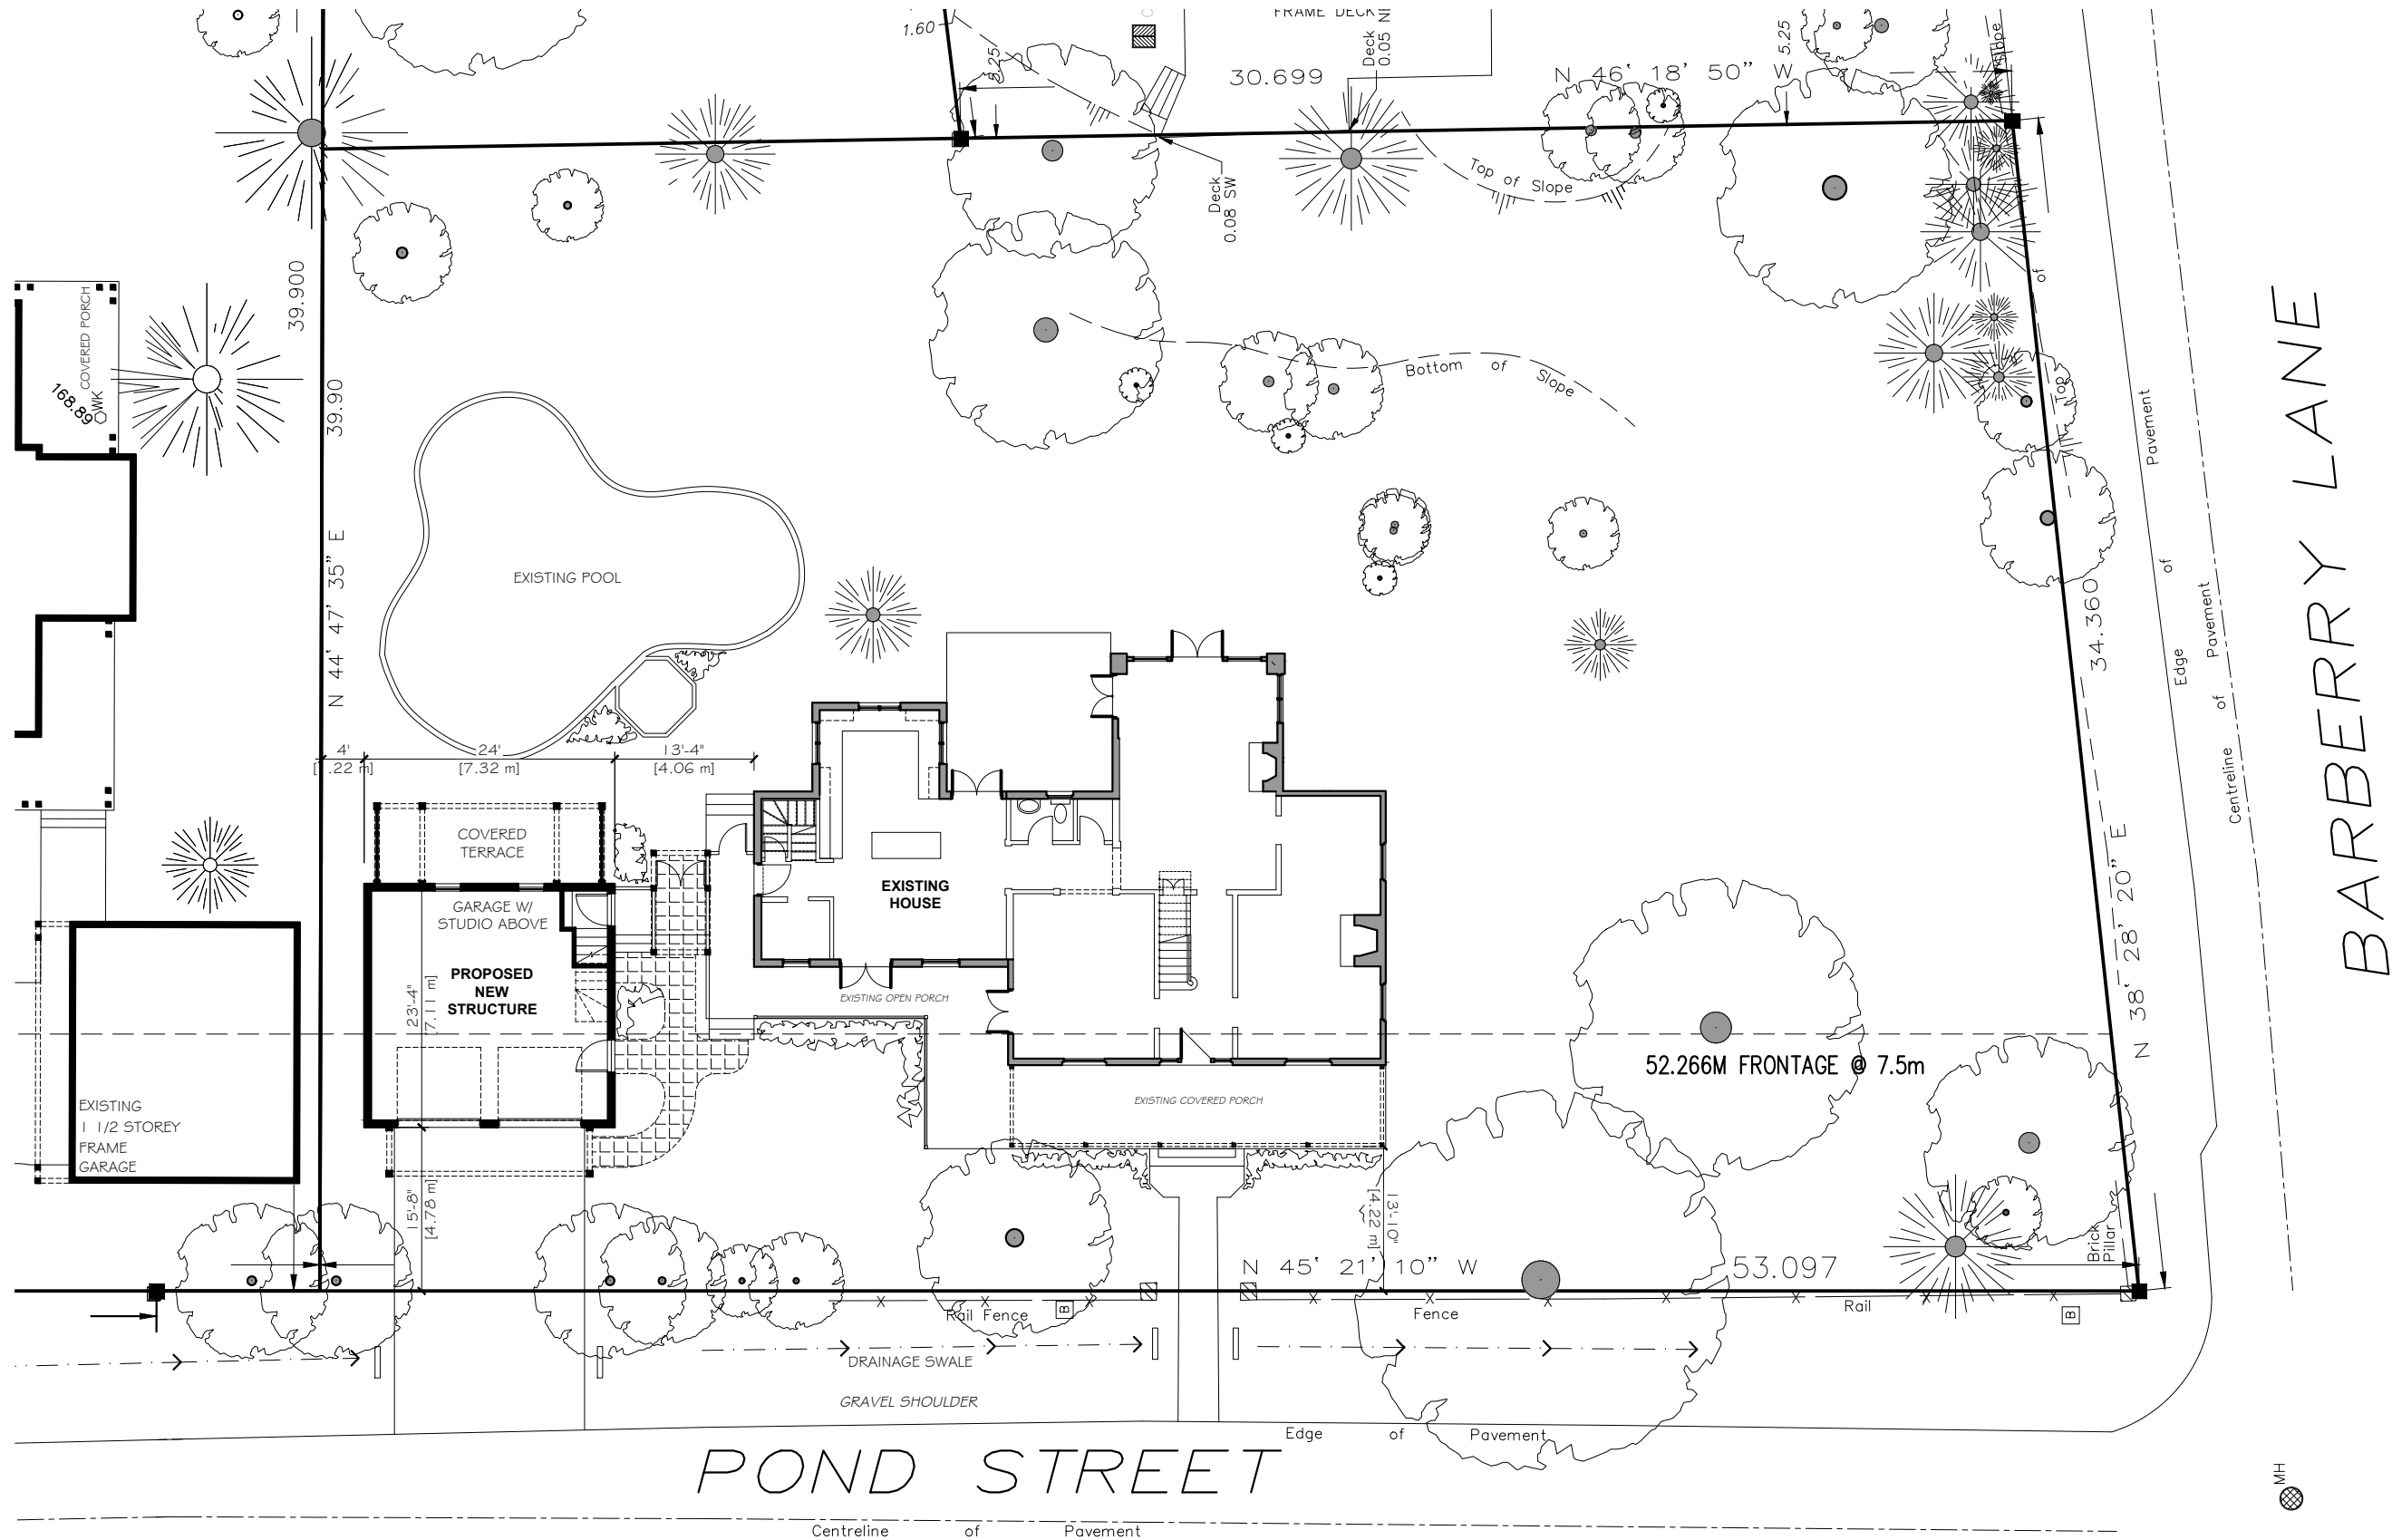

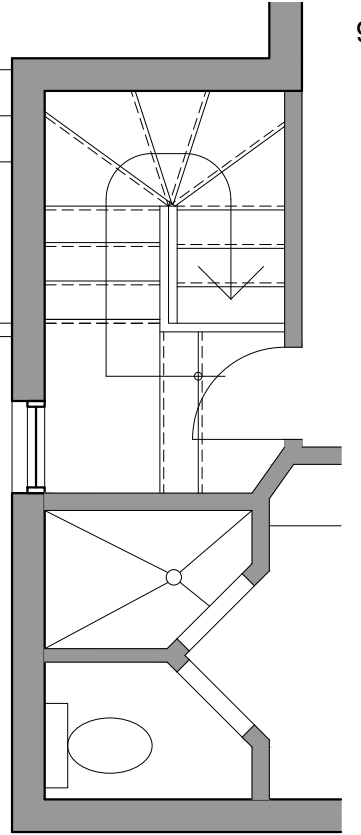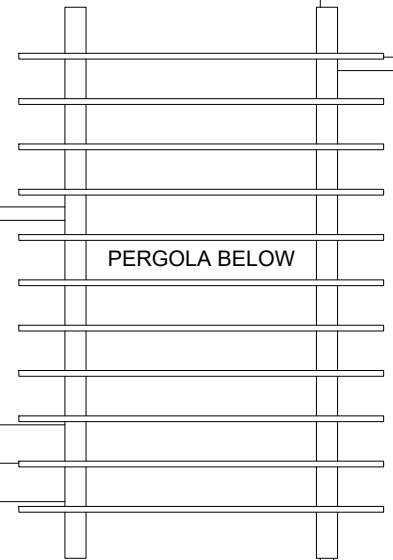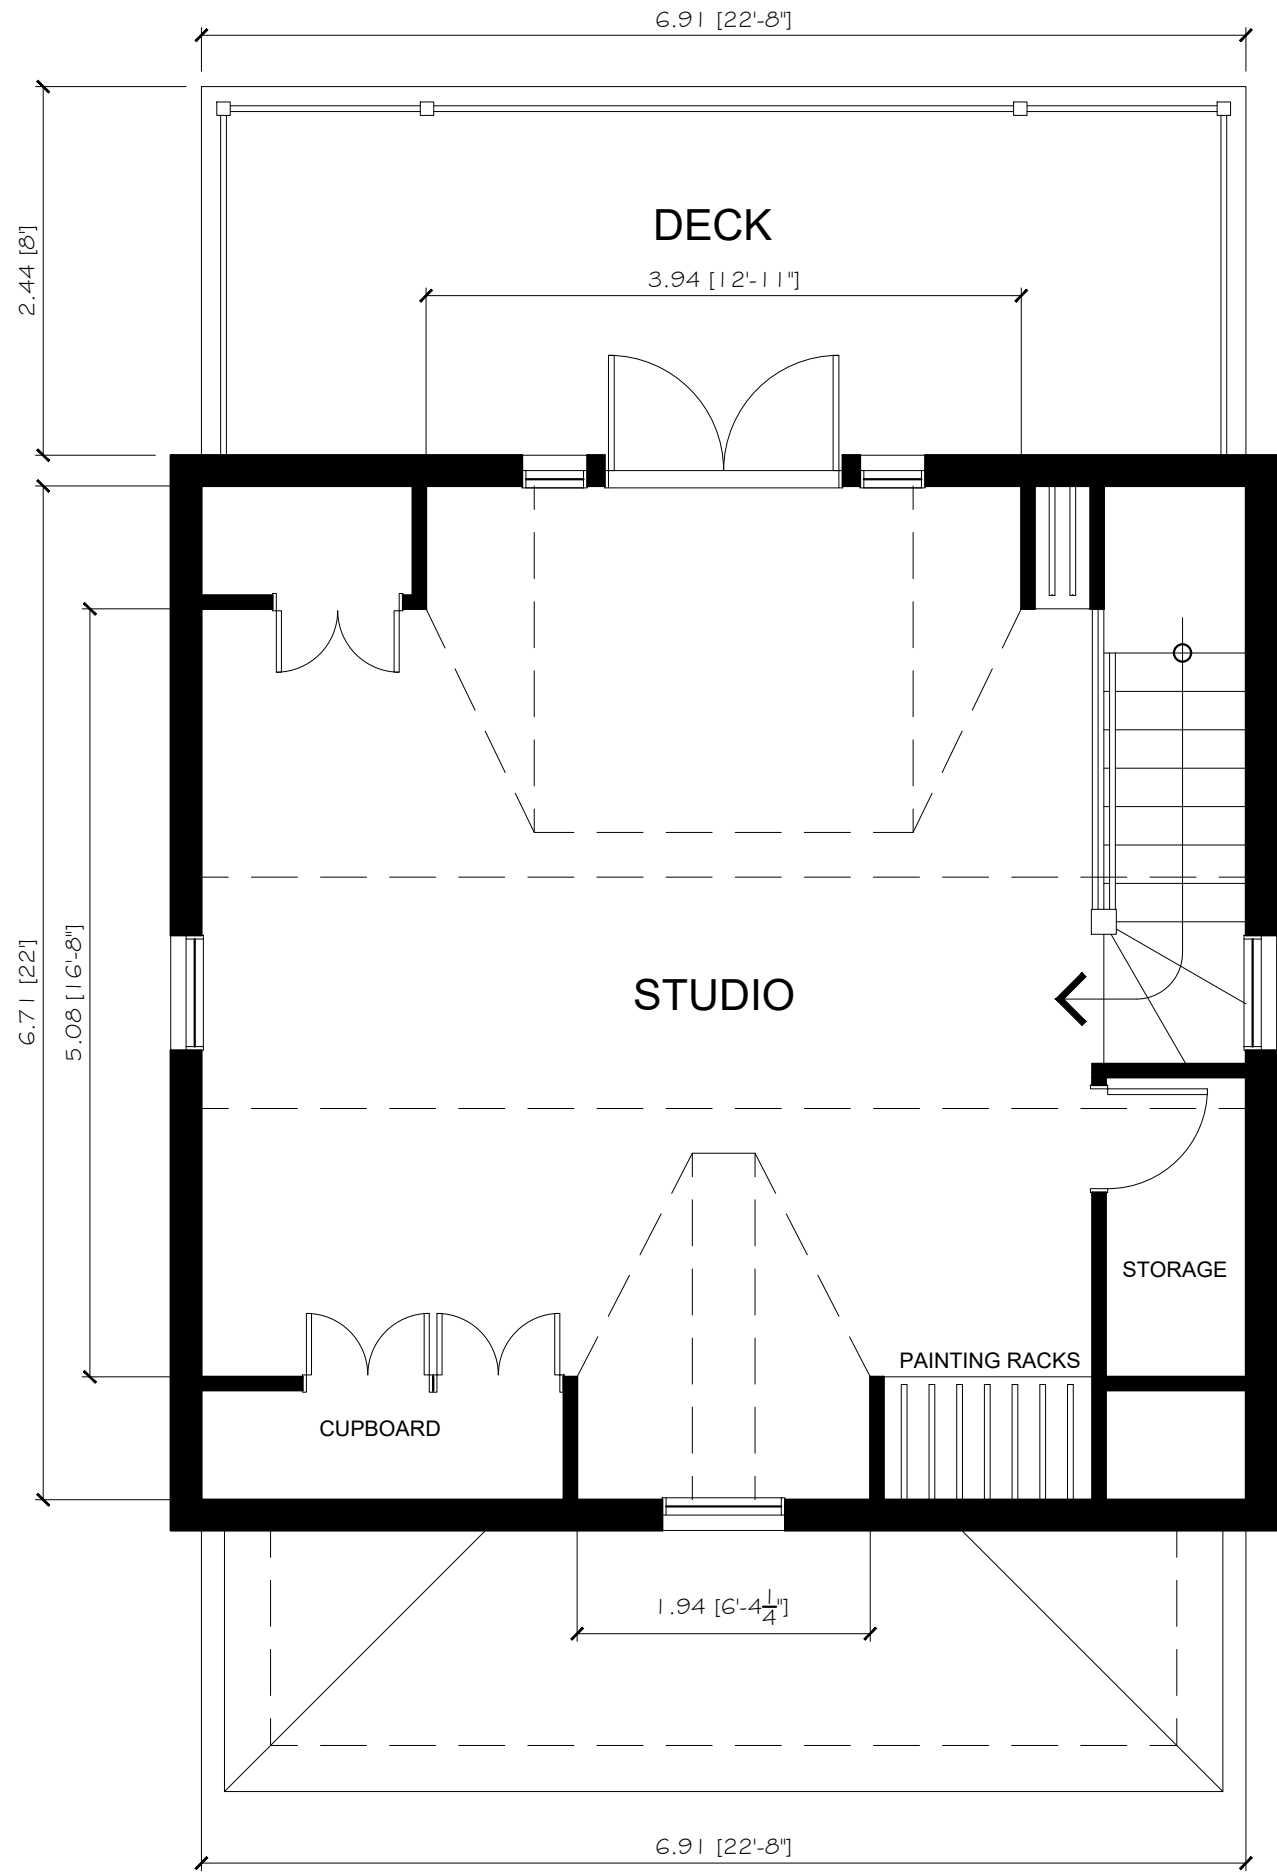

9.2

TOTAL AREA : 560.0 SQ FT
52.0 SQ M
INTERIOR USEABLE SPACE : 448.0 SQ FT
41.6 SQ M

PROPOSED COACH HOUSE / STUDIO FOR : LINDA SIMOPOULOS, 7053 POND STREET, MEADOWVALE VILLAGE, ONTARIO


CHRISTOPHER WALLACE ARCHITECT

JANUARY 20, 2022

SCALE 1:50

SECOND FLOOR PLAN 4

A-201

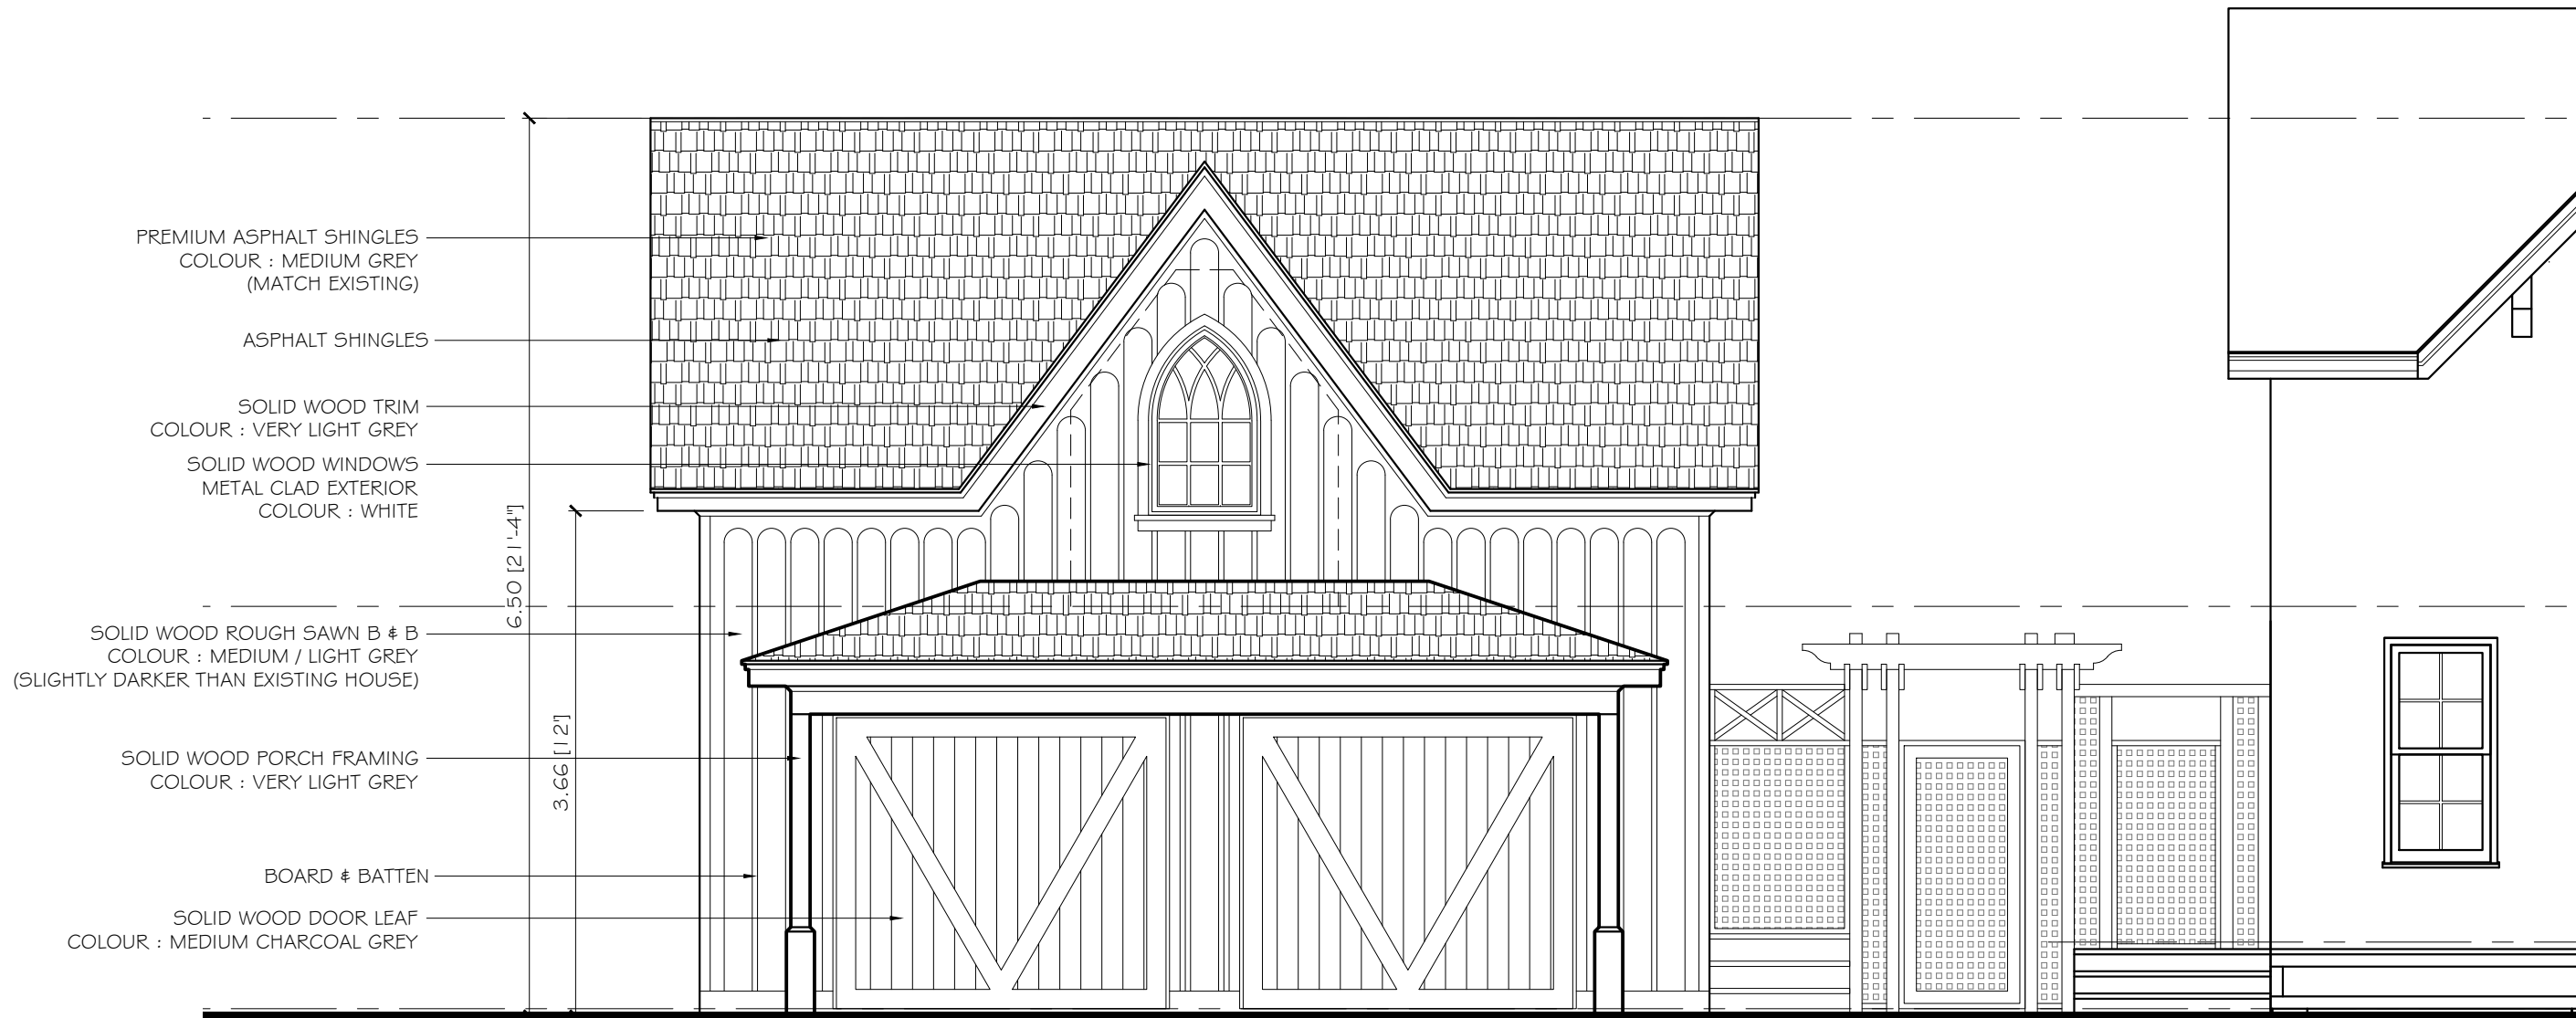





PROPOSED COACH HOUSE / STUDIO FOR : LINDA SIMOPOULOS, 7053 POND STREET, MEADOWVALE VILLAGE, ONTARIO


CHRISTOPHER WALLACE ARCHITECT

JANUARY 20, 2022

SCALE 1:50


REAR (EAST) ELEVATION 7

A-302

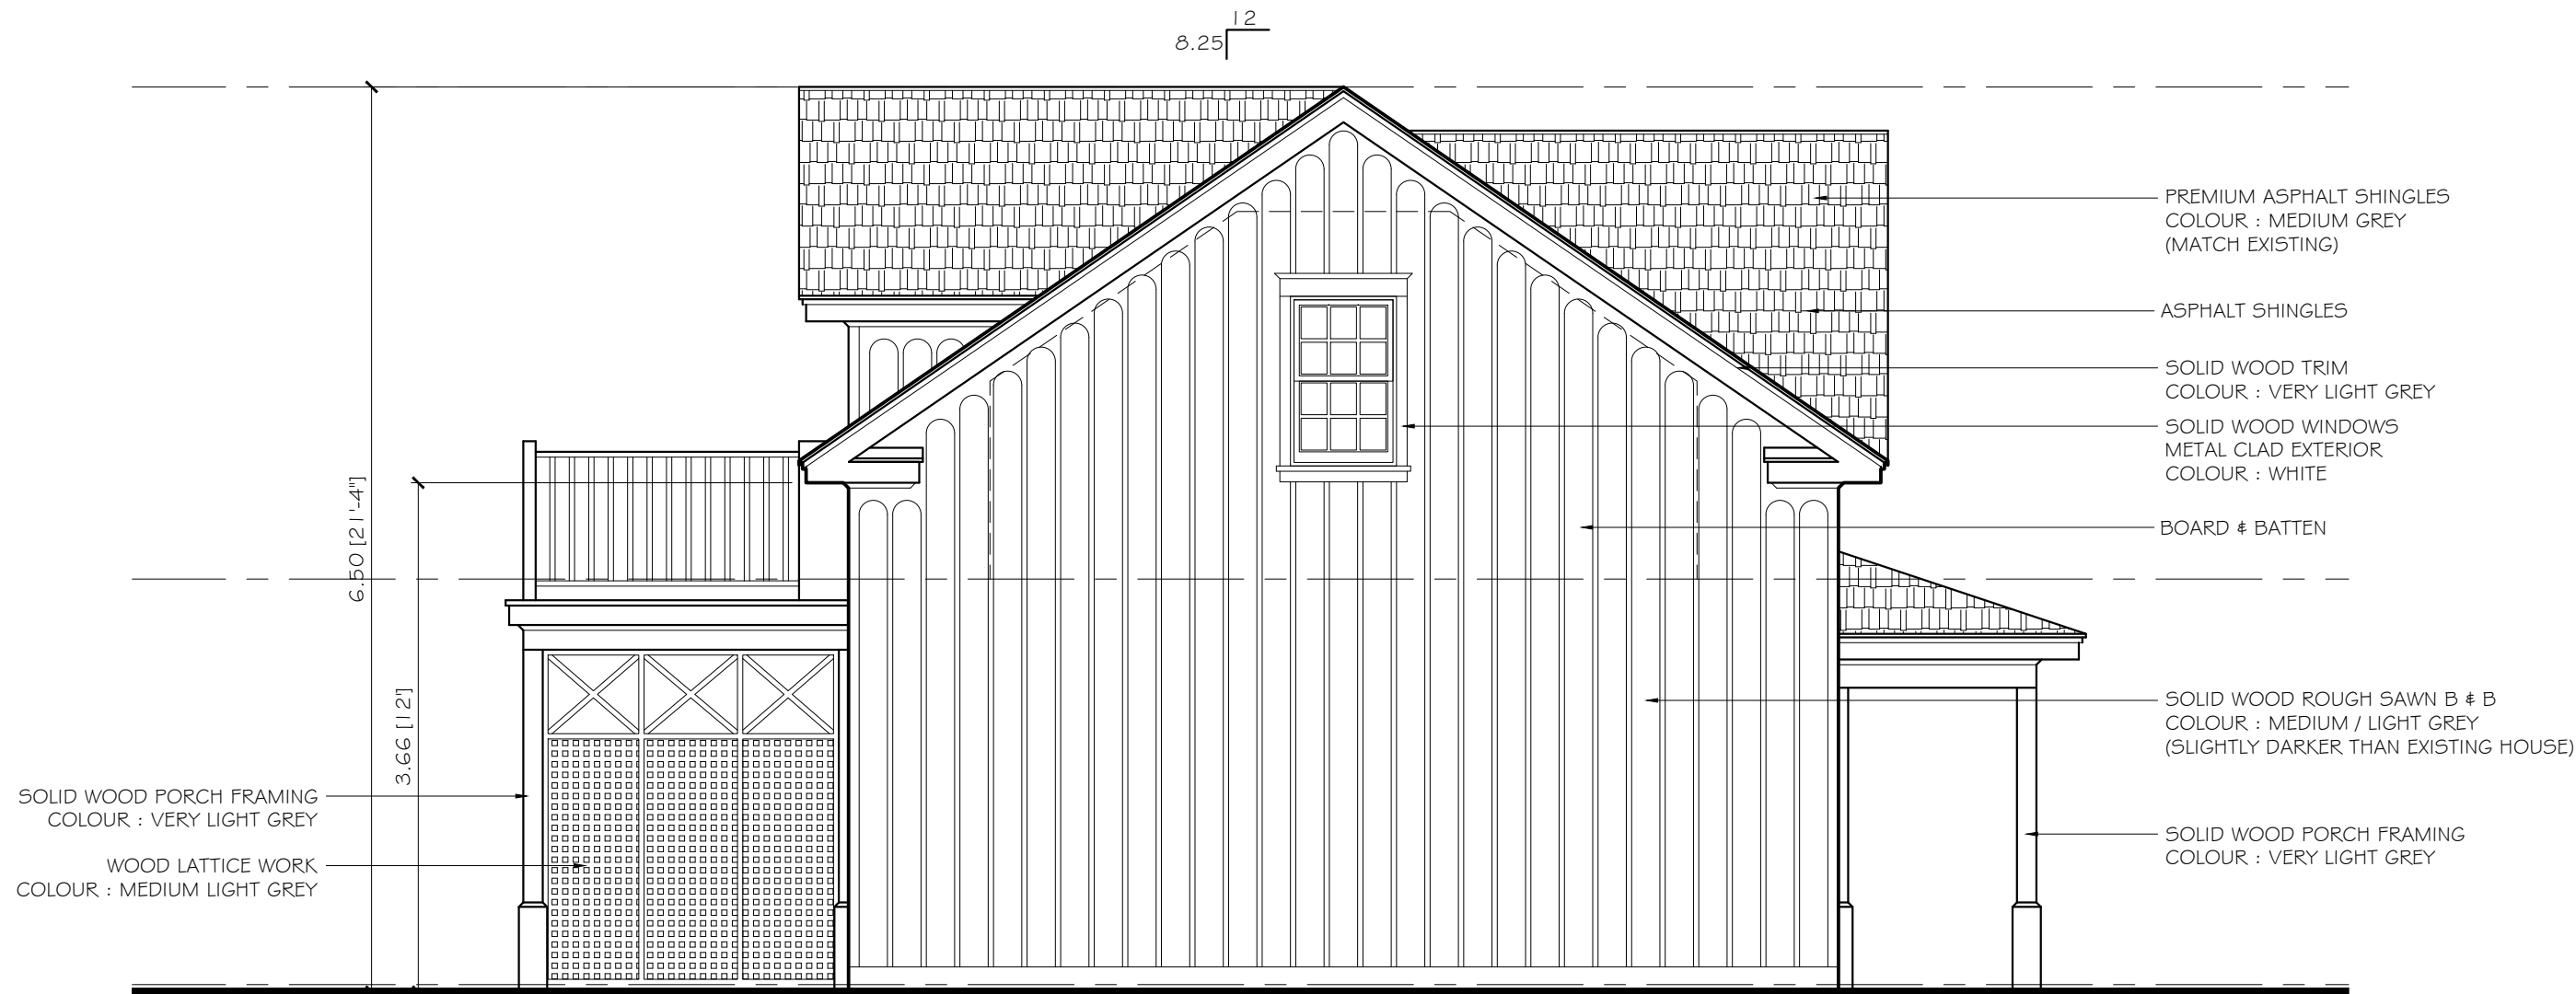



PROPOSED STREET CONTEXT ELEVATION

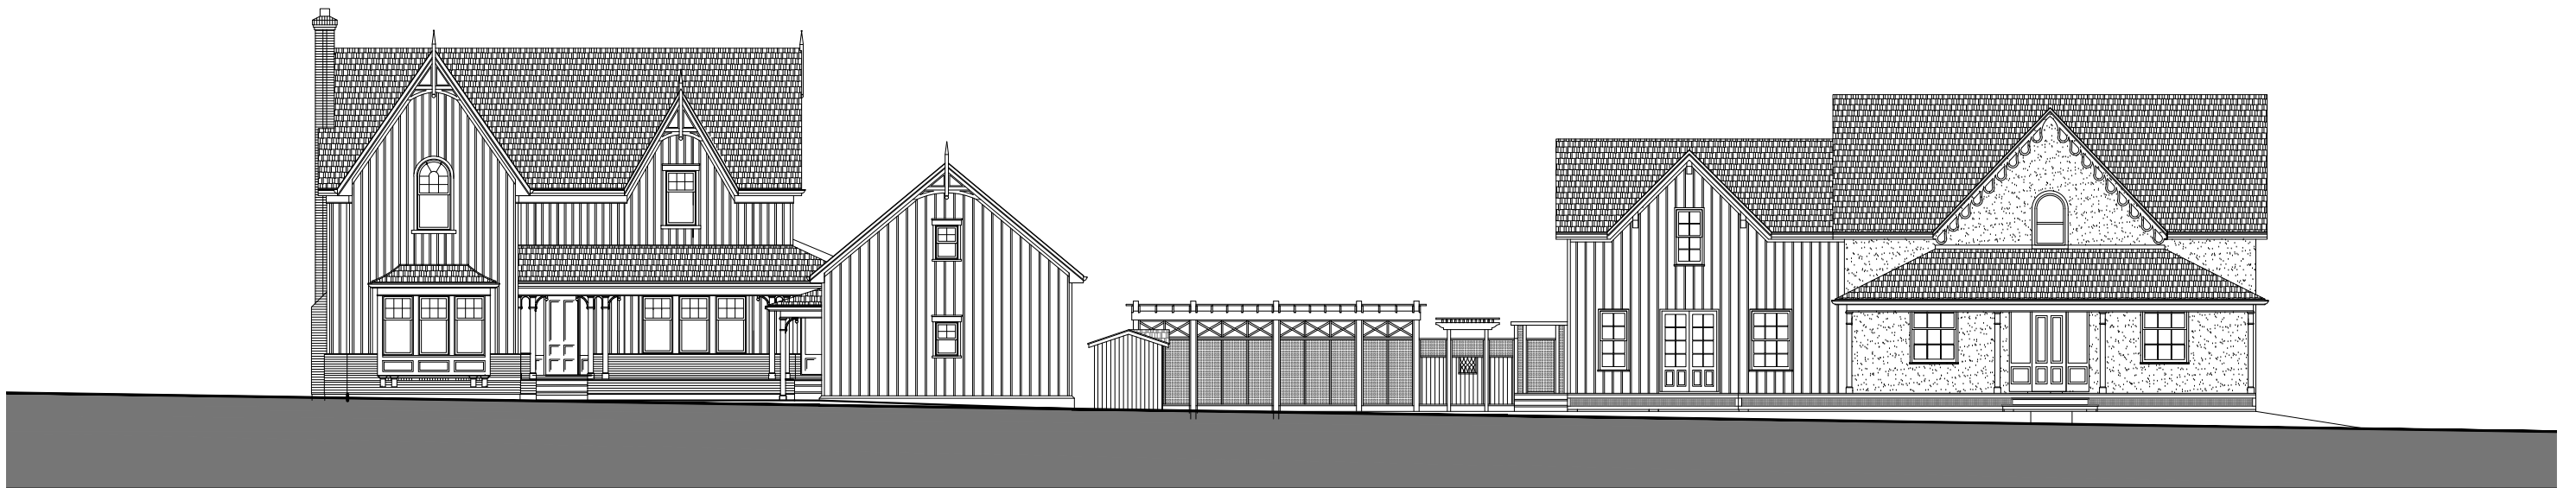


EXISTING STREET CONTEXT ELEVATION

PROPOSED COACH HOUSE / STUDIO FOR : LINDA SIMOPOULOS, 7053 POND STREET, MEADOWVALE VILLAGE, ONTARIO

CHRISTOPHER WALLACE ARCHITECT

JANUARY 20, 2022

STREET CONTEXT ELEVATIONS

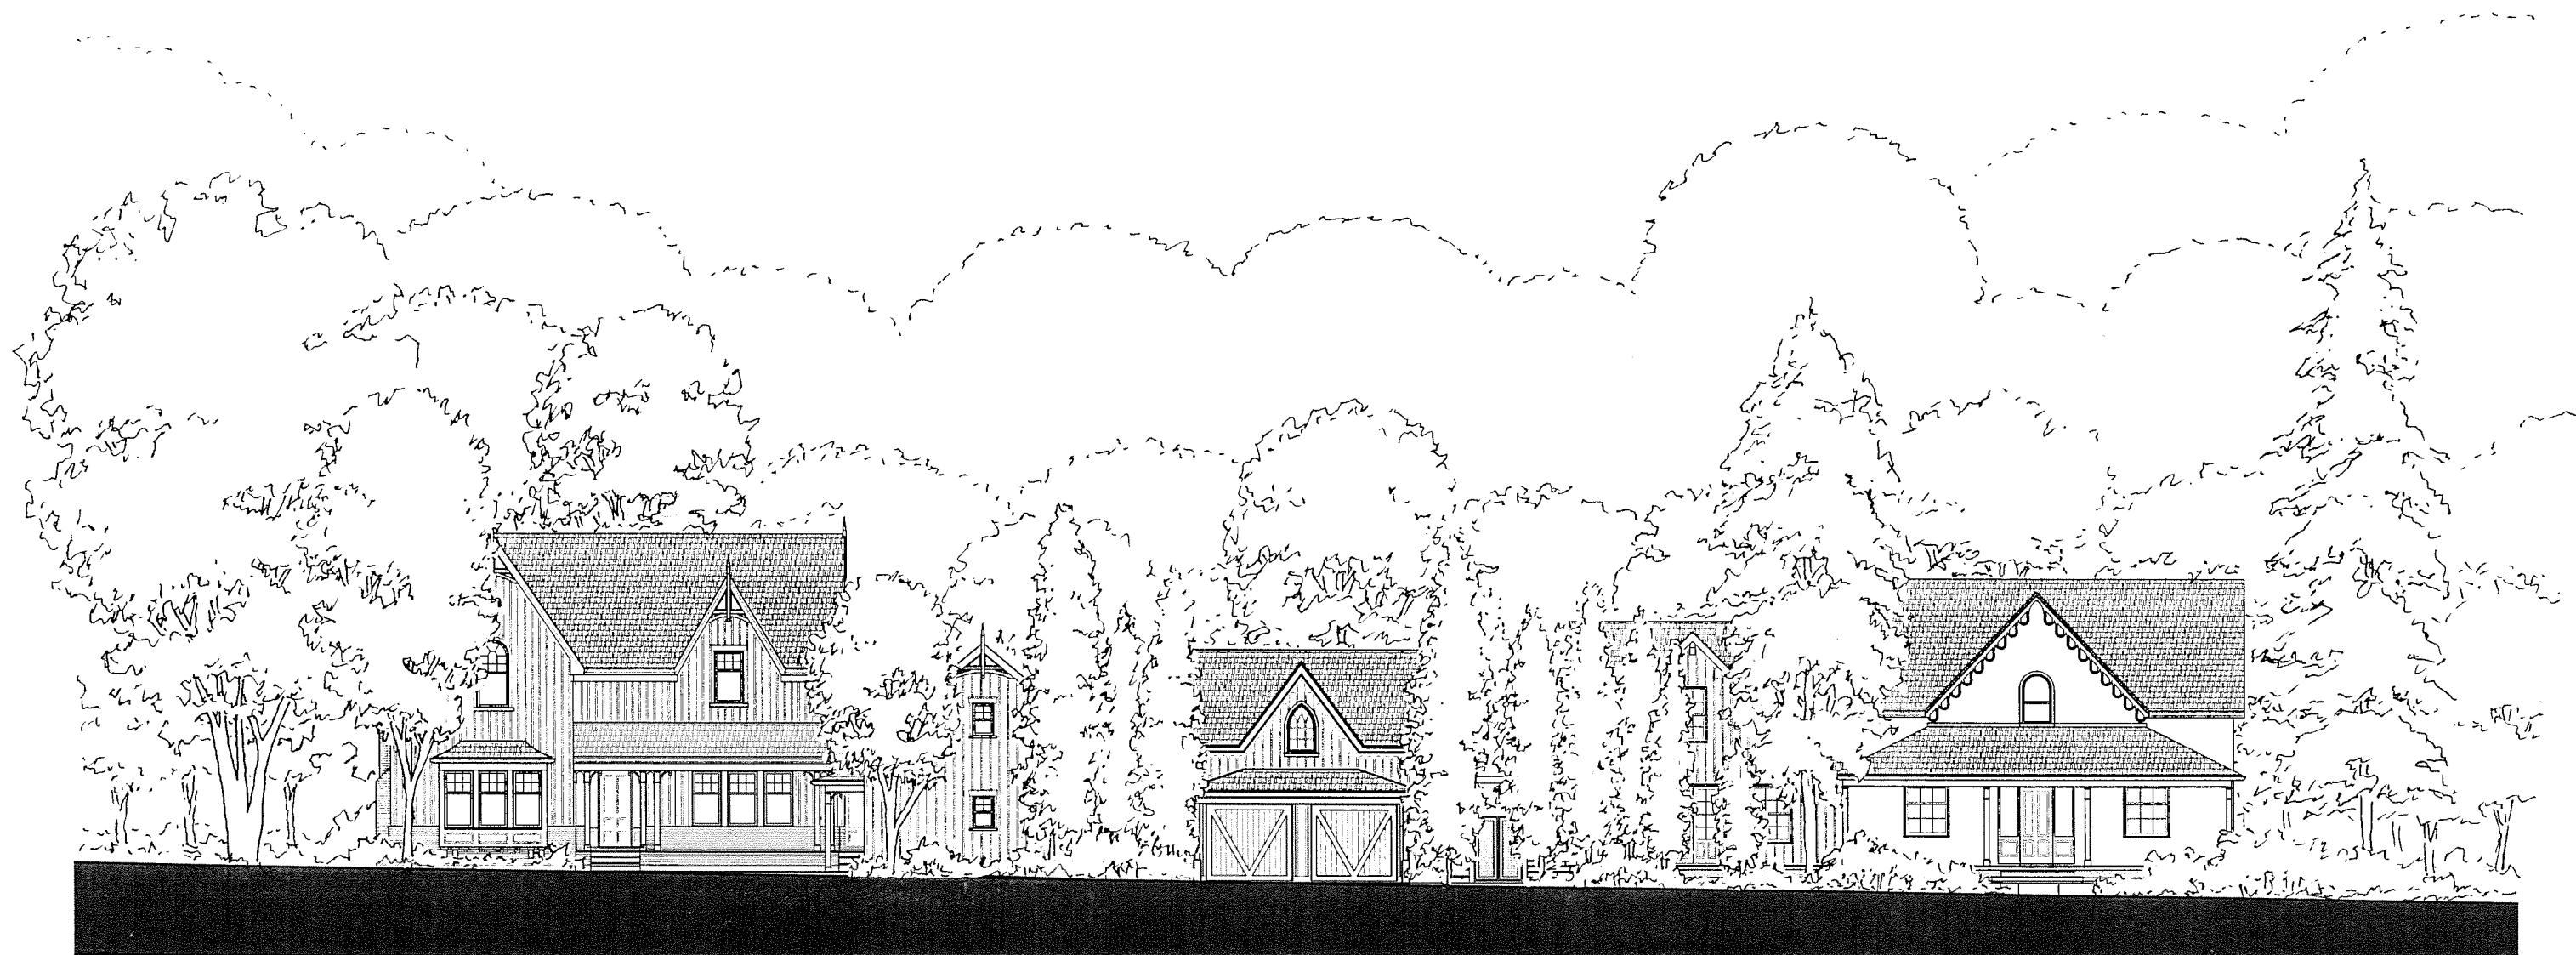

PROPOSED STREET ELEVATION WITH EXISTING TREES

PROPOSED COACH HOUSE / STUDIO FOR LINDA SIMOPOULOS, 7053 POND STREET, MEADOWVALE VILLAGE

CHRISTOPHER WALLACE ARCHITECT

DECEMBER 23, 2021

STREET CONTEXT ELEVATIONS