

17	2020-01-31	For Preliminary Review	RHM
16	2020-01-28	For Preliminary Review	RHM
15	2020-01-24	For Preliminary Review	RHM
14	2020-01-23	For Preliminary Review	RHM
13	2020-01-17	For Preliminary Review	RHM
12	2020-01-15	For Preliminary Review	RHM
11	2020-01-09	For Preliminary Review	RHM
10	2019-12-17	For Preliminary Review	RHM
9	2019-11-12	For Preliminary Review	RHM
8	2019-11-08	For Preliminary Review	RHM
7	2019-11-06	For Preliminary Review	RHM
6	2019-10-31	For Preliminary Review	RHM
5	2019-10-25	For Preliminary Review	RHM
4	2019-10-23	For Preliminary Review	RHM
3	2019-10-17	For Preliminary Review	RHM
2	2019-09-19	For Preliminary Review	RHM
1	2019-09-04	For Preliminary Review	RHM
No.	Date	Issued/Revision	By:

**SMDA**

SMDA Design Ltd.  
1492 Wallace Road, Unit 9, Oakville ON  
L6L 2Y2 Tel: 905 842 2848  
smda.ca

©2019 - Copyright - All Designs, Details, Graphic & Written Material illustrated herein constitutes the original work of SMDA Design Ltd. and may not be copied, published, reproduced by any means or used on projects except as noted herein without their written consent. All rights reserved. The contractor is to verify all dimensions and site conditions on the project and report any discrepancies to SMDA Design Ltd. immediately. Construction must conform to all applicable Codes and Requirements of Authorities having Jurisdiction. Unless otherwise noted, these drawings do not address issues of shoring, protection or support of existing works during the construction process. These drawings are not to be used for construction or fabrication of components until marked "Issued for construction". Do not scale drawings. Submit shop drawings for review. All setbacks, heights and grades to be confirmed in the field by an Ontario Land Surveyor. These drawings to be read in conjunction with applicable structural, mechanical, truss and civil engineering drawings.

Designer:  
Engineer:  
Licensed Technologist:  
Rick Matellian  
Licence  
7846



Project:  
**271 Queen st S**  
**Odd Fellows**

Sheet Title:  
**Site Plan**

Design By:	Drawn By:	Approved By:
R.H.M.	R.H.M.	R.M.
Scale:	Date:	Project No:
1:100	2020-01-31	

Drawing No:  
**A001.1**



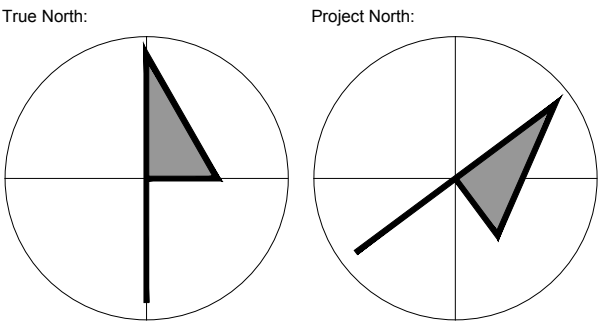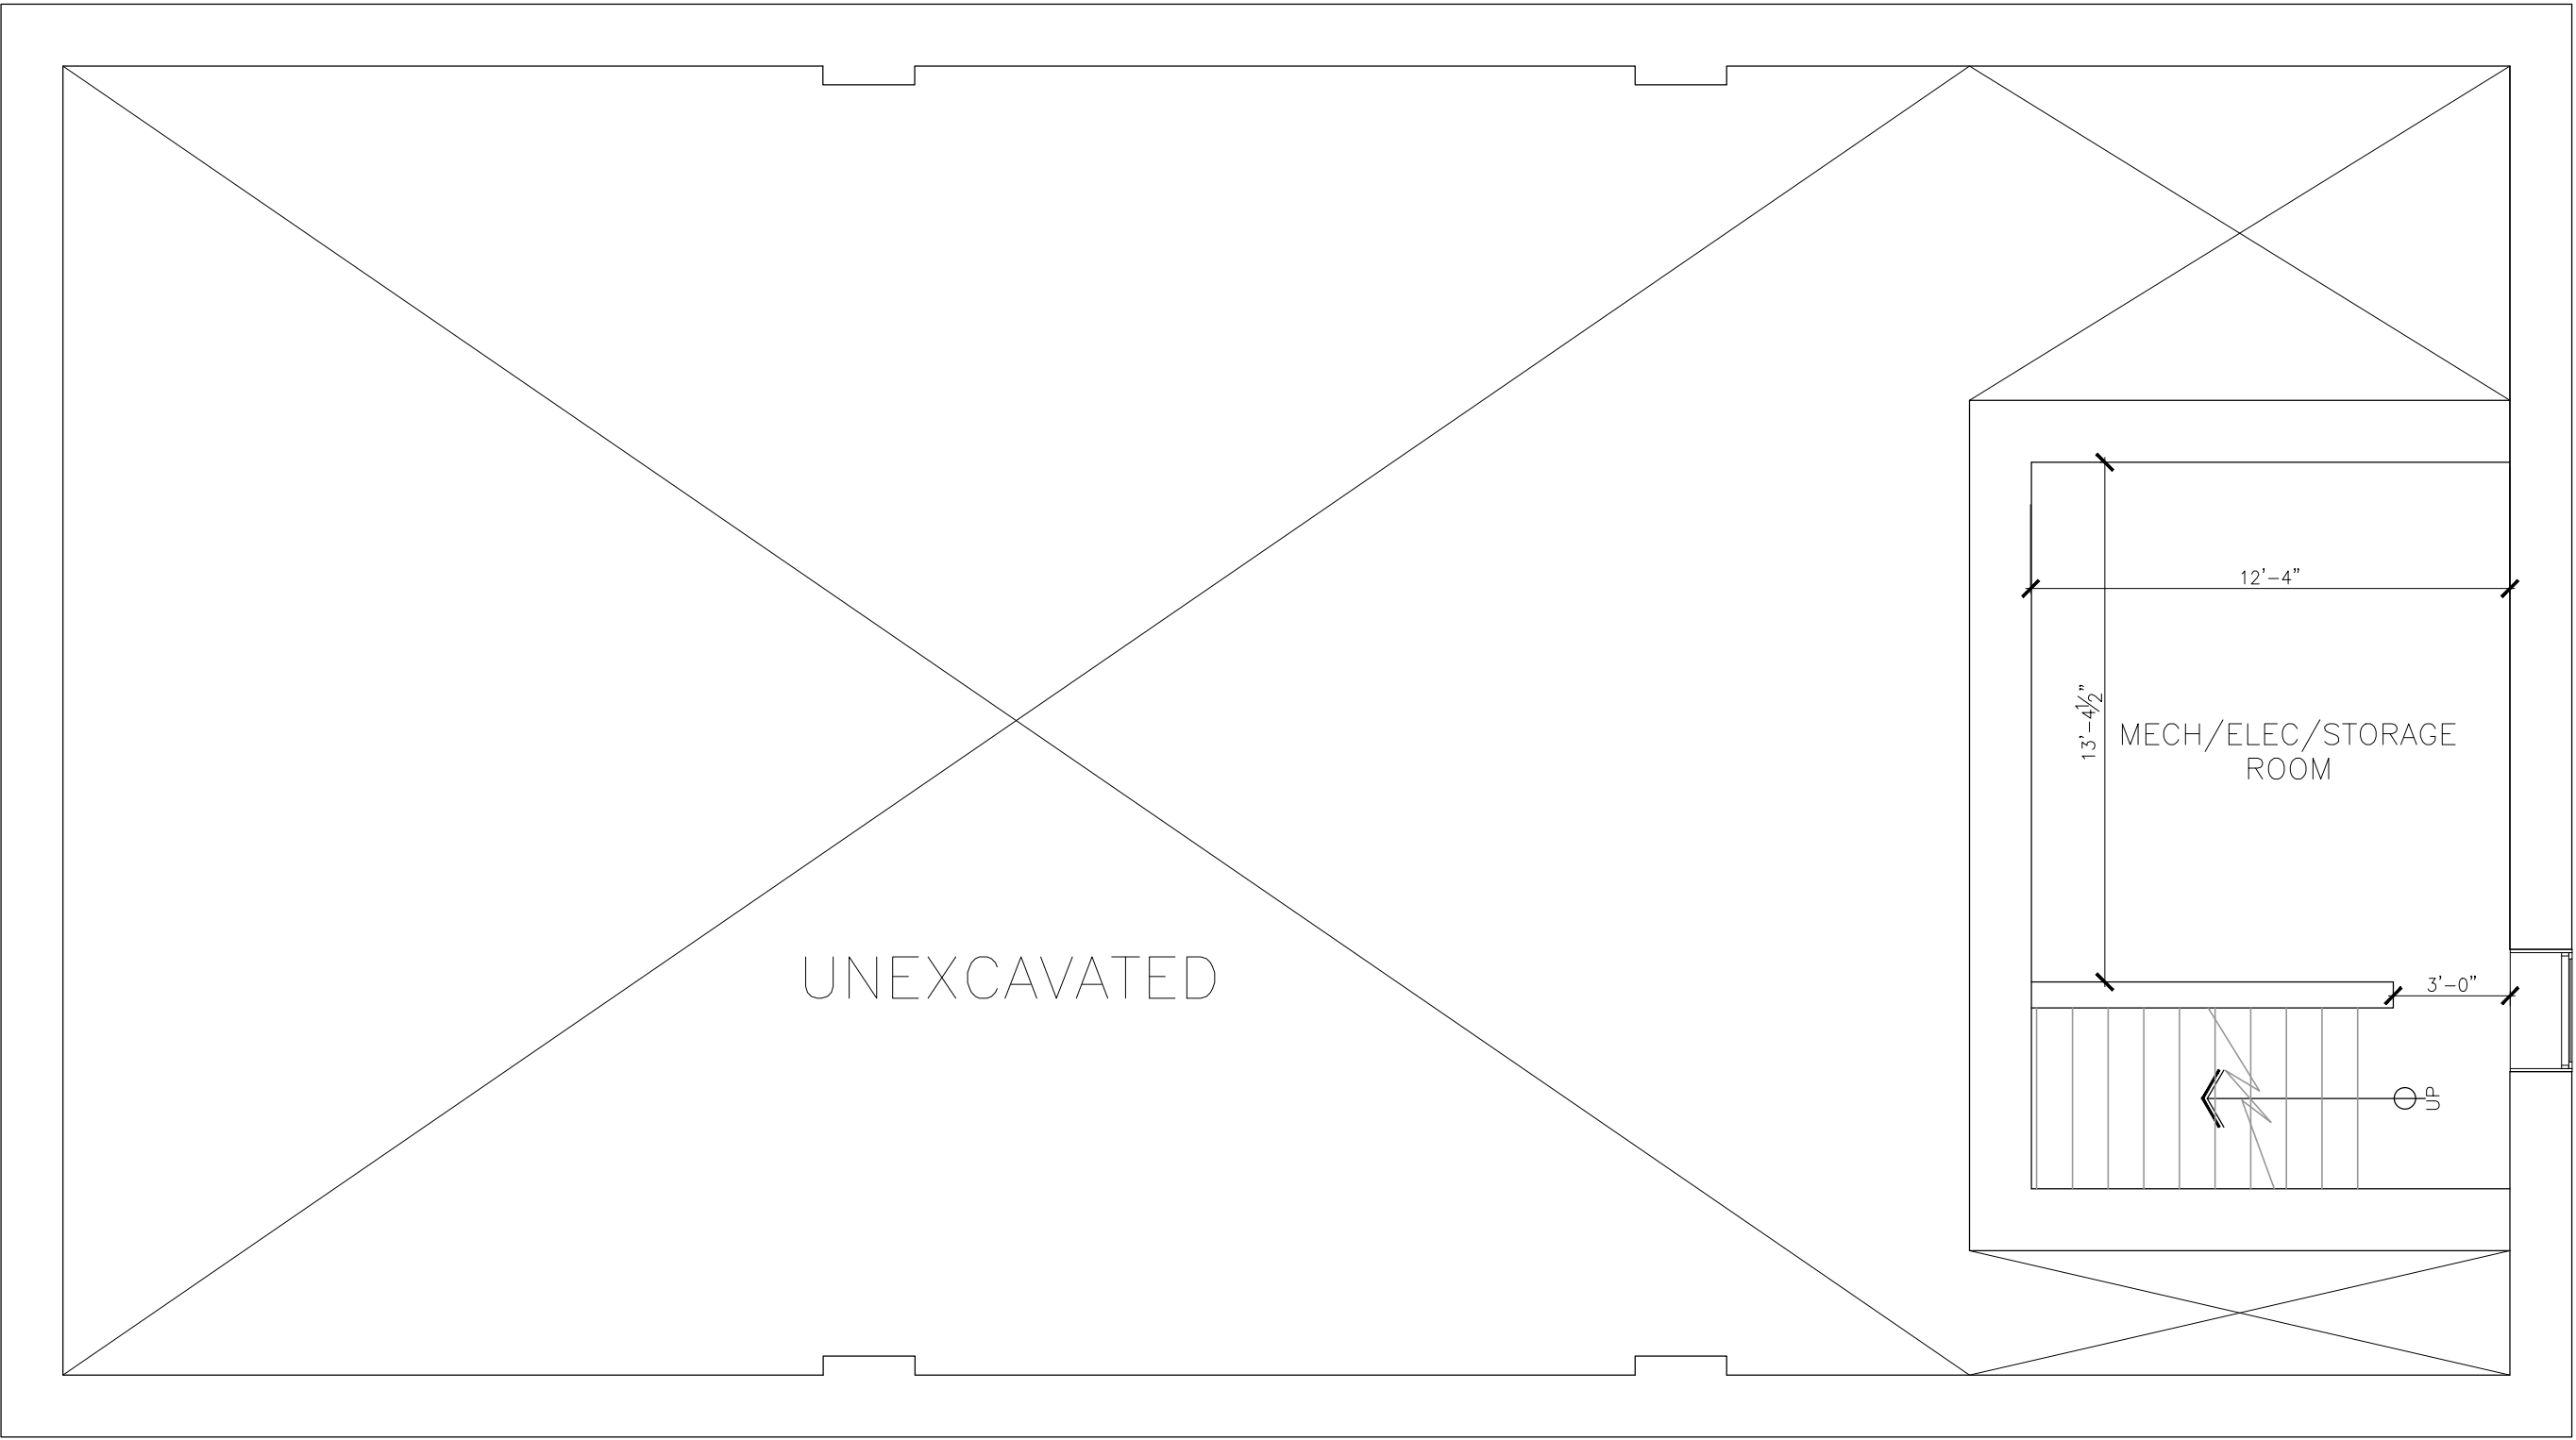

Key Plan:

17	2020-01-31	For Preliminary Review	RHM
16	2020-01-28	For Preliminary Review	RHM
15	2020-01-24	For Preliminary Review	RHM
14	2020-01-23	For Preliminary Review	RHM
13	2020-01-17	For Preliminary Review	RHM
12	2020-01-15	For Preliminary Review	RHM
11	2020-01-09	For Preliminary Review	RHM
10	2019-12-17	For Preliminary Review	RHM
9	2019-11-12	For Preliminary Review	RHM
8	2019-11-08	For Preliminary Review	RHM
7	2019-11-06	For Preliminary Review	RHM
6	2019-10-31	For Preliminary Review	RHM
5	2019-10-25	For Preliminary Review	RHM
4	2019-10-23	For Preliminary Review	RHM
3	2019-10-17	For Preliminary Review	RHM
2	2019-09-19	For Preliminary Review	RHM
1	2019-09-04	For Preliminary Review	RHM
No.	Date	Issued/Revision	By:



SMDA Design Ltd.  
1492 Wallace Road, Unite 9, Oakville ON  
L6L 2Y2 Tel: 905 842 2848  
smda.ca

©2019 - Copyright - All Designs, Details, Graphic & Written Material illustrated herein constitutes the original work of SMDA Design Ltd. and may not be copied, published, reproduced by any means or used on projects except as noted herein without their written consent. All rights reserved. The contractor is to verify all dimensions and site conditions on the project and report any discrepancies to SMDA Design Ltd. immediately. Construction must conform to all applicable Codes and Requirements of Authorities have Jurisdiction. Unless otherwise noted, these drawings do not address issues of shoring, protection or support of existing works during the construction process. These drawings are not to be used for construction or fabrication of components until marked "Issued for construction". Do not scale drawings. Submit shop drawings for review. All setback, heights and grades to be confirmed in the field by an Ontario Land Surveyor. These drawings to be read in conjunction with applicable structural, mechanical, truss and civil engineering drawings.

Designer:



Engineer:

Project:

271 Queen st S  
Odd Fellows



Sheet Title:

Basement Plan

Design By: R.H.M.	Drawn By: R.H.M.	Approved By: R.M.
Scale: 1/4"=1'-0"	Date: 2020-01-31	Project No:

Drawing No:

A002.1

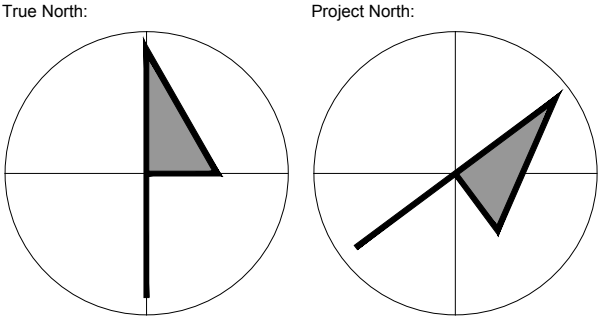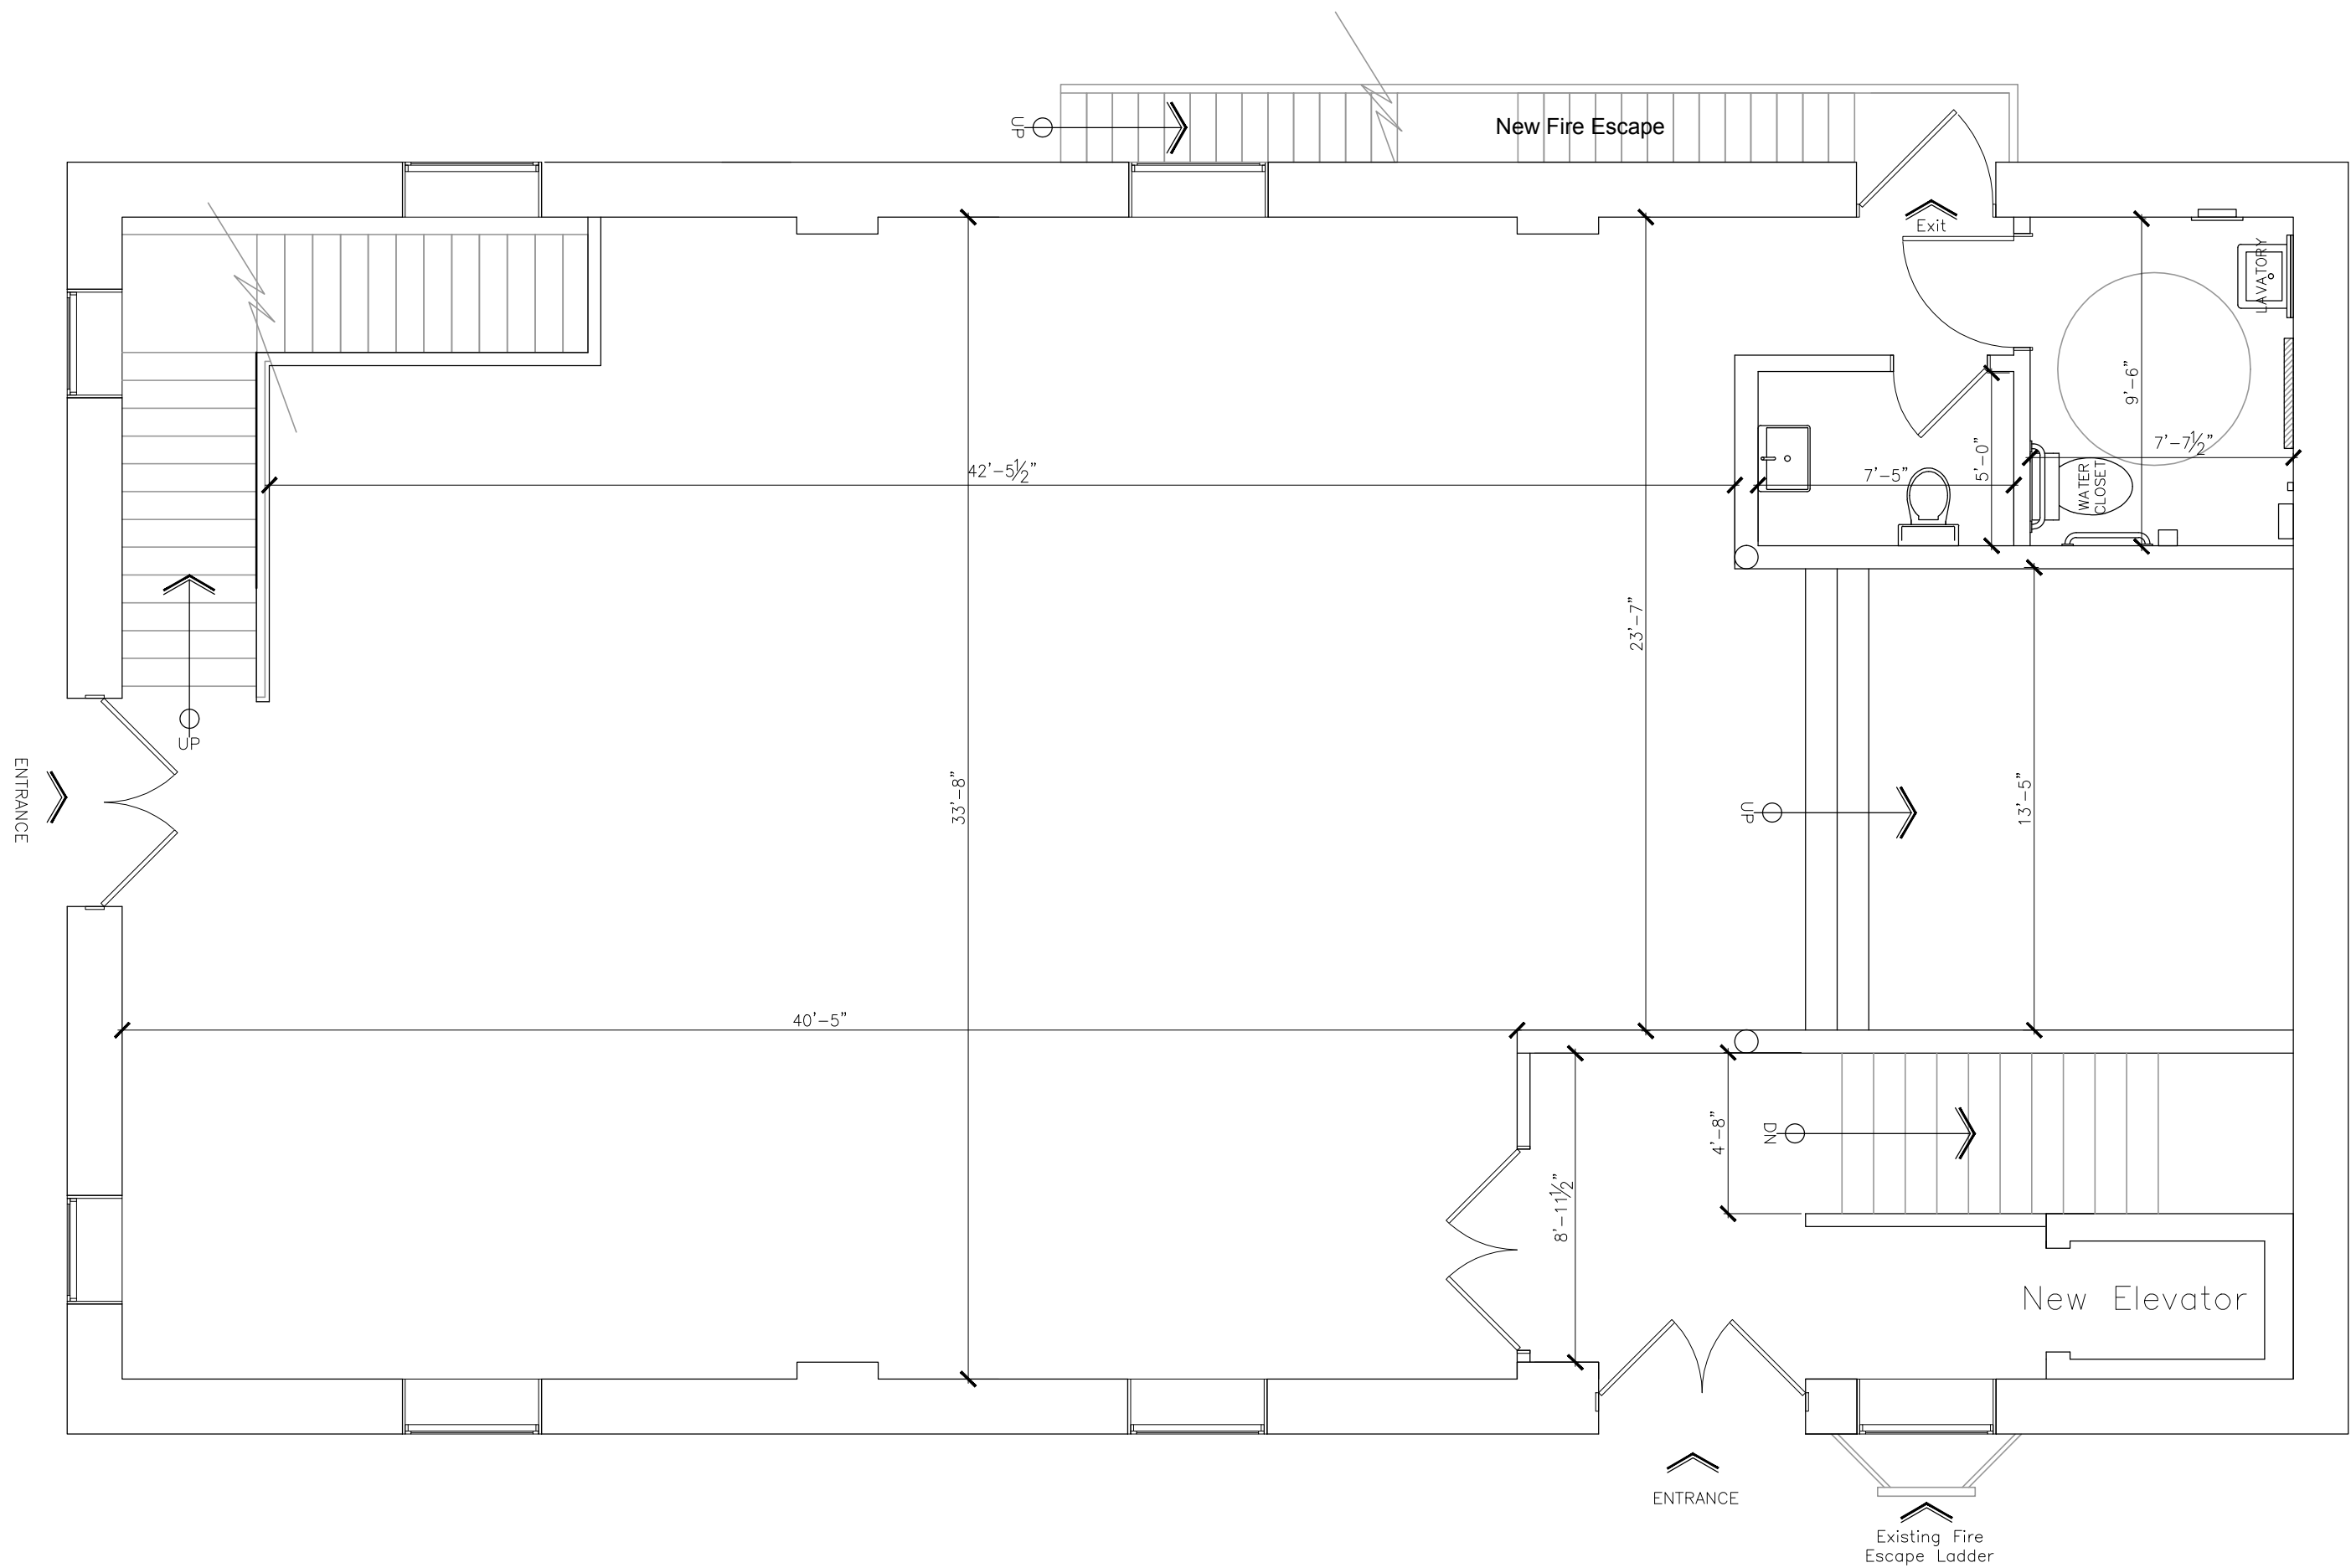

Key Plan:

17	2020-01-31	For Preliminary Review	RHM
16	2020-01-28	For Preliminary Review	RHM
15	2020-01-24	For Preliminary Review	RHM
14	2020-01-23	For Preliminary Review	RHM
13	2020-01-17	For Preliminary Review	RHM
12	2020-01-15	For Preliminary Review	RHM
11	2020-01-09	For Preliminary Review	RHM
10	2019-12-17	For Preliminary Review	RHM
9	2019-11-12	For Preliminary Review	RHM
8	2019-11-08	For Preliminary Review	RHM
7	2019-11-06	For Preliminary Review	RHM
6	2019-10-31	For Preliminary Review	RHM
5	2019-10-25	For Preliminary Review	RHM
4	2019-10-23	For Preliminary Review	RHM
3	2019-10-17	For Preliminary Review	RHM
2	2019-09-19	For Preliminary Review	RHM
1	2019-09-04	For Preliminary Review	RHM
No.	Date	Issues/Revision	By:



SMDA Design Ltd.  
1492 Wallace Road, Unite 9, Oakville ON  
L6L 2Y2 Tel: 905 842 2848  
smda.ca

©2019 - Copyright - All Designs, Details, Graphic & Written Material illustrated herein constitutes the original work of SMDA Design Ltd. and may not be copied, published, reproduced by any means or used on projects except as noted herein without their written consent. All rights reserved. The contractor is to verify all dimensions and site conditions on the project and report any discrepancies to SMDA Design Ltd. immediately. Construction must conform to all applicable Codes and Requirements of Authorities have Jurisdiction. Unless otherwise noted, these drawings do not address issues of shoring, protection or support of existing works during the construction process. These drawings are not to be used for construction or fabrication of components until marked "Issued for construction". Do not scale drawings. Submit shop drawings for review. All setback, heights and grades to be confirmed in the field by an Ontario Land Surveyor. These drawings to be read in conjunction with applicable structural, mechanical, truss and civil engineering drawings.

Designer:



Engineer:

Project:

271 Queen st S  
Odd Fellows

Sheet Title:

First Plan

Design By:

R.H.M.

Drawn By:

R.H.M.

Approved By:

R.M.

Scale:

1/4"=1'-0"



Date:

2020-01-31

Project No:

Drawing No:

A002.2

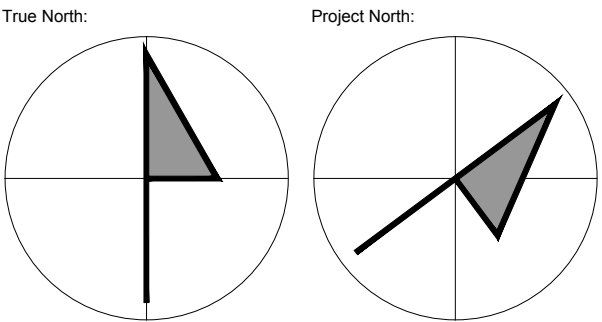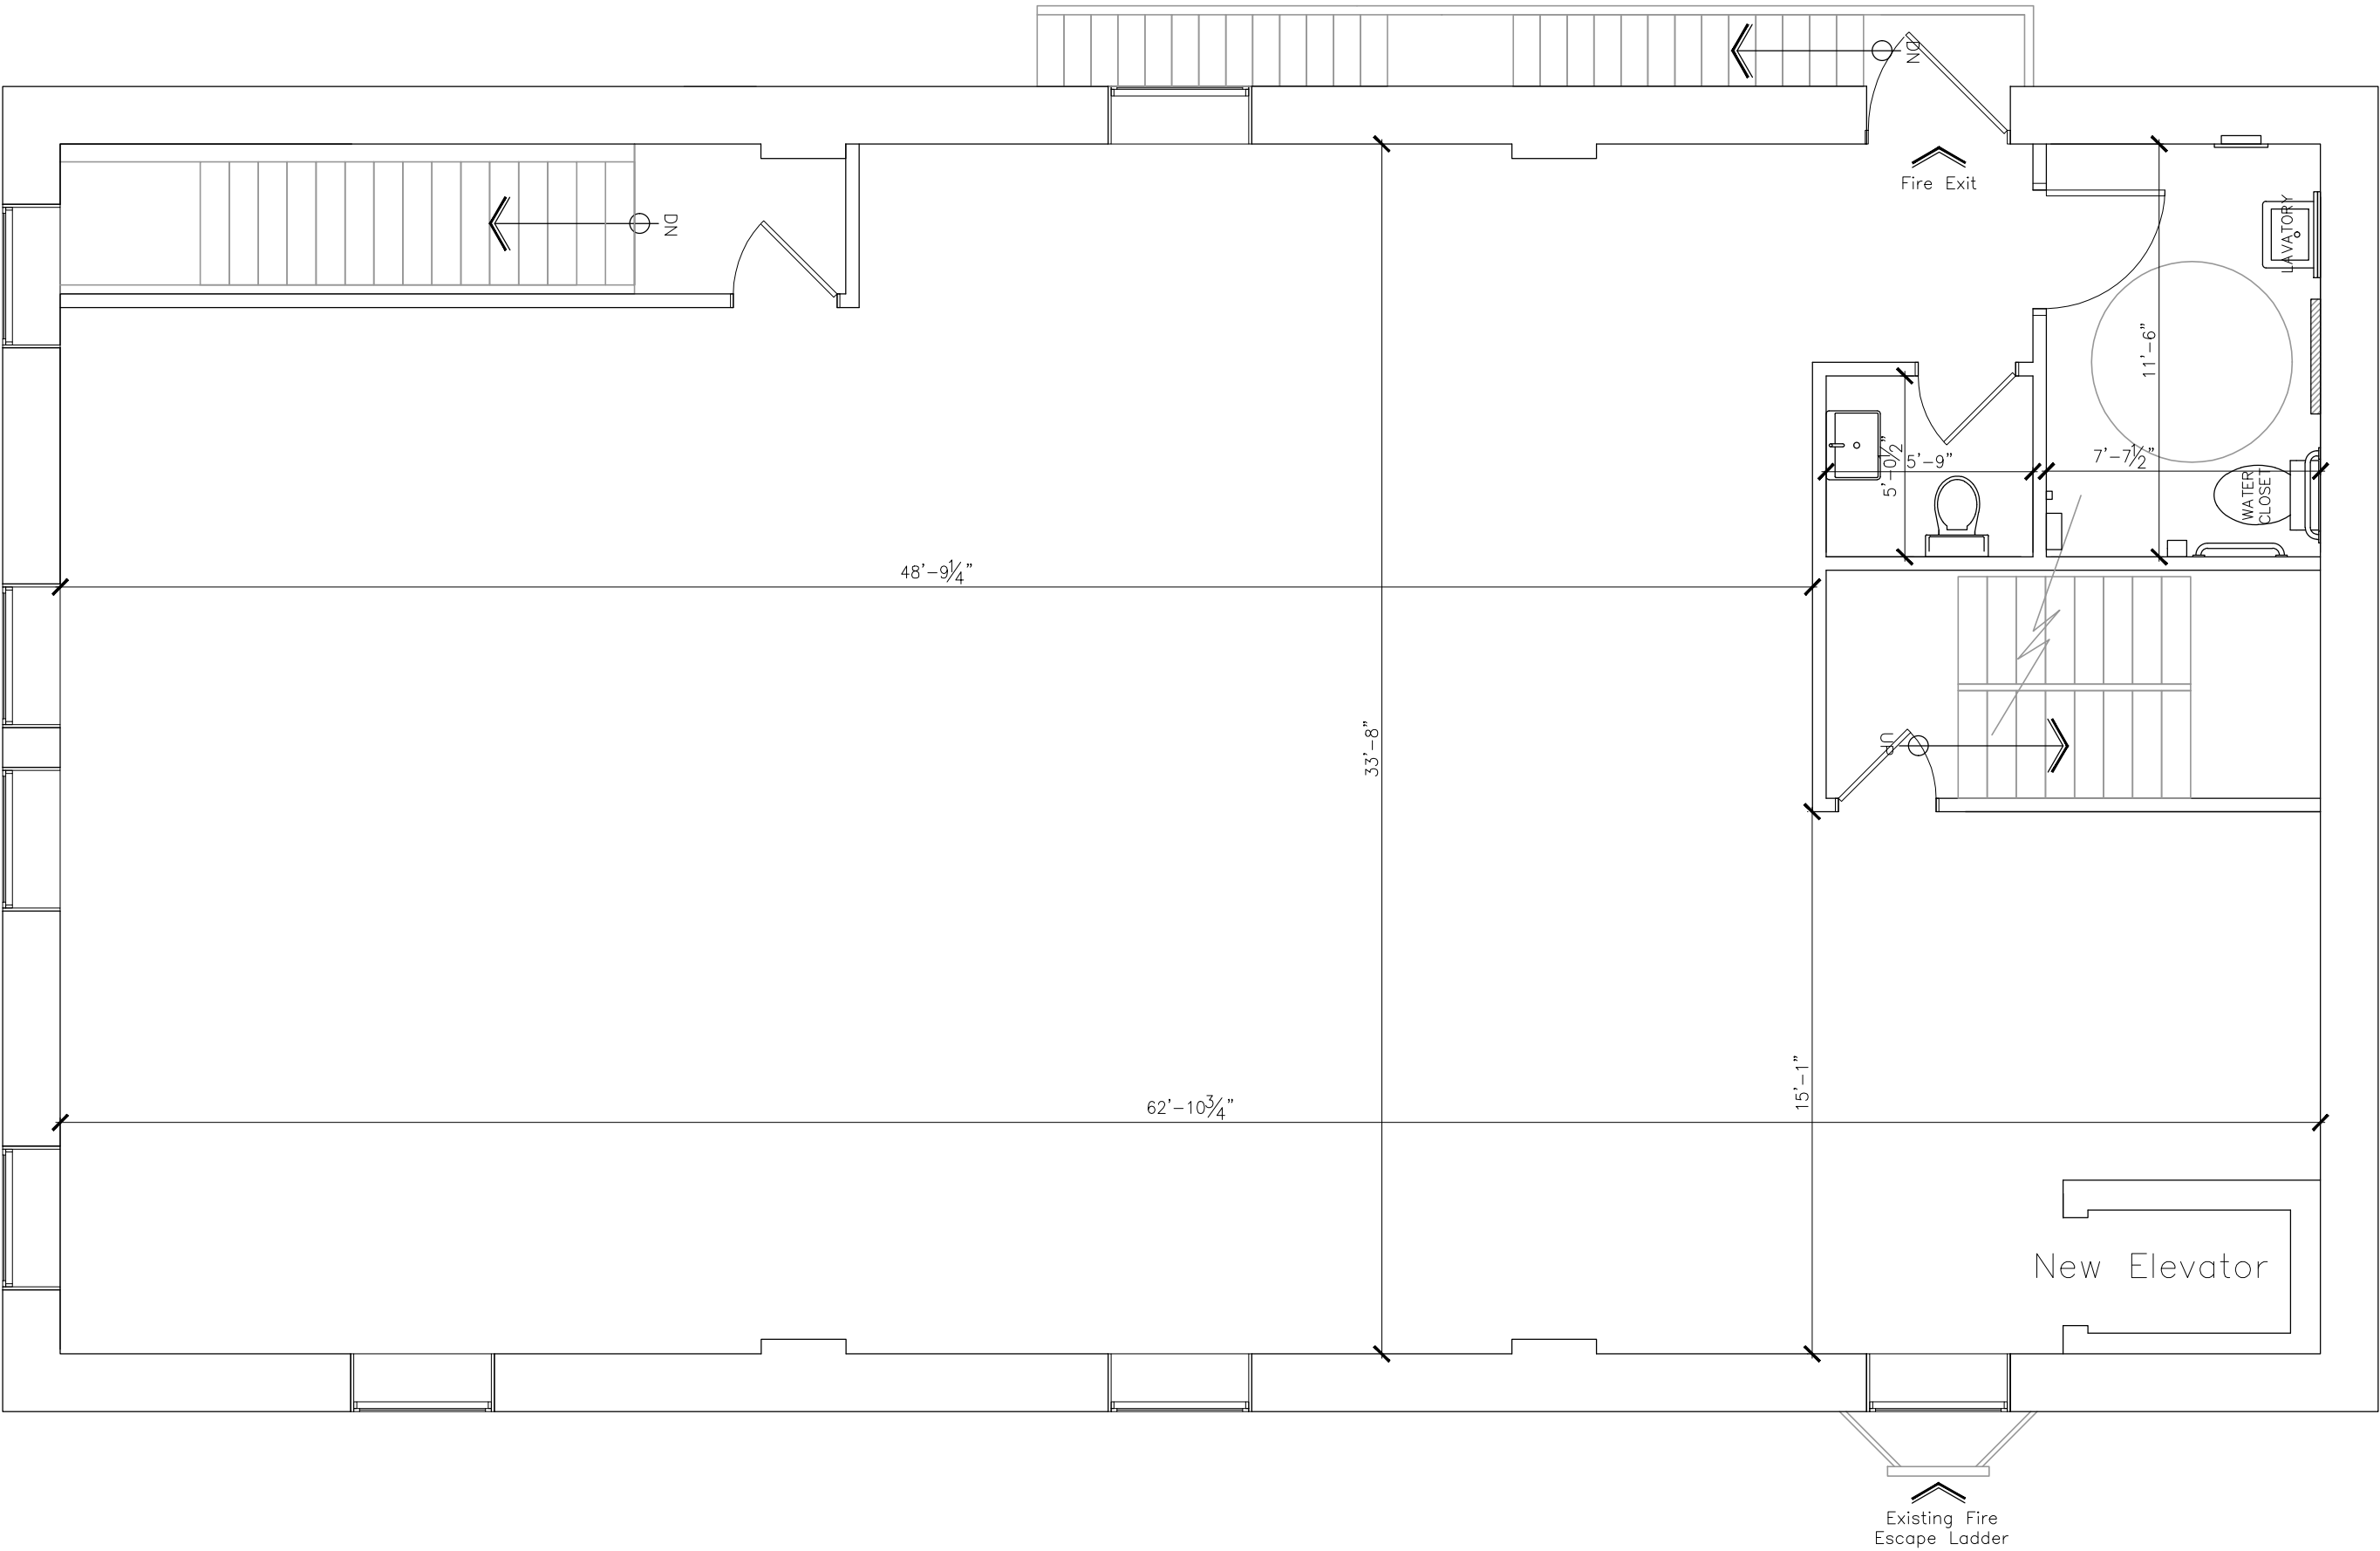

Key Plan:

17	2020-01-31	For Preliminary Review	RHM
16	2020-01-28	For Preliminary Review	RHM
15	2020-01-24	For Preliminary Review	RHM
14	2020-01-23	For Preliminary Review	RHM
13	2020-01-17	For Preliminary Review	RHM
12	2020-01-15	For Preliminary Review	RHM
11	2020-01-09	For Preliminary Review	RHM
10	2019-12-17	For Preliminary Review	RHM
9	2019-11-12	For Preliminary Review	RHM
8	2019-11-08	For Preliminary Review	RHM
7	2019-11-06	For Preliminary Review	RHM
6	2019-10-31	For Preliminary Review	RHM
5	2019-10-25	For Preliminary Review	RHM
4	2019-10-23	For Preliminary Review	RHM
3	2019-10-17	For Preliminary Review	RHM
2	2019-09-19	For Preliminary Review	RHM
1	2019-09-04	For Preliminary Review	RHM
No.	Date	Issues/Revision	By:



SMDA Design Ltd.  
1492 Wallace Road, Unite 9, Oakville ON  
L6L 2Y2 Tel: 905 842 2848  
smda.ca

©2019 - Copyright - All Designs, Details, Graphic & Written Material illustrated herein constitutes the original work of SMDA Design Ltd. and may not be copied, published, reproduced by any means or used on projects except as noted herein without their written consent. All rights reserved. The contractor is to verify all dimensions and site conditions on the project and report any discrepancies to SMDA Design Ltd. immediately. Construction must conform to all applicable Codes and Requirements of Authorities have Jurisdiction. Unless otherwise noted, these drawings do not address issues of shoring, protection or support of existing works during the construction process. These drawings are not to be used for construction or fabrication of components until marked "Issued for construction". Do not scale drawings. Submit shop drawings for review. All setback, heights and grades to be confirmed in the field by an Ontario Land Surveyor. These drawings to be read in conjunction with applicable structural, mechanical, truss and civil engineering drawings.

Designer:



Engineer:

Project:

271 Queen st S  
Odd Fellows

Sheet Title:

Second Plan

Design By:

R.H.M.

Drawn By:

R.H.M.

Approved By:

R.M.

Scale:

1/4"=1'-0"



Date:

2020-01-31

Project No:

Drawing No:

A002.3

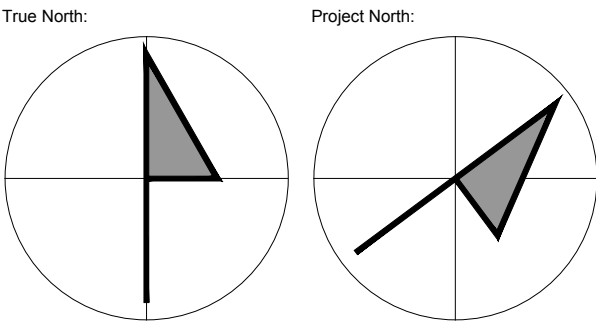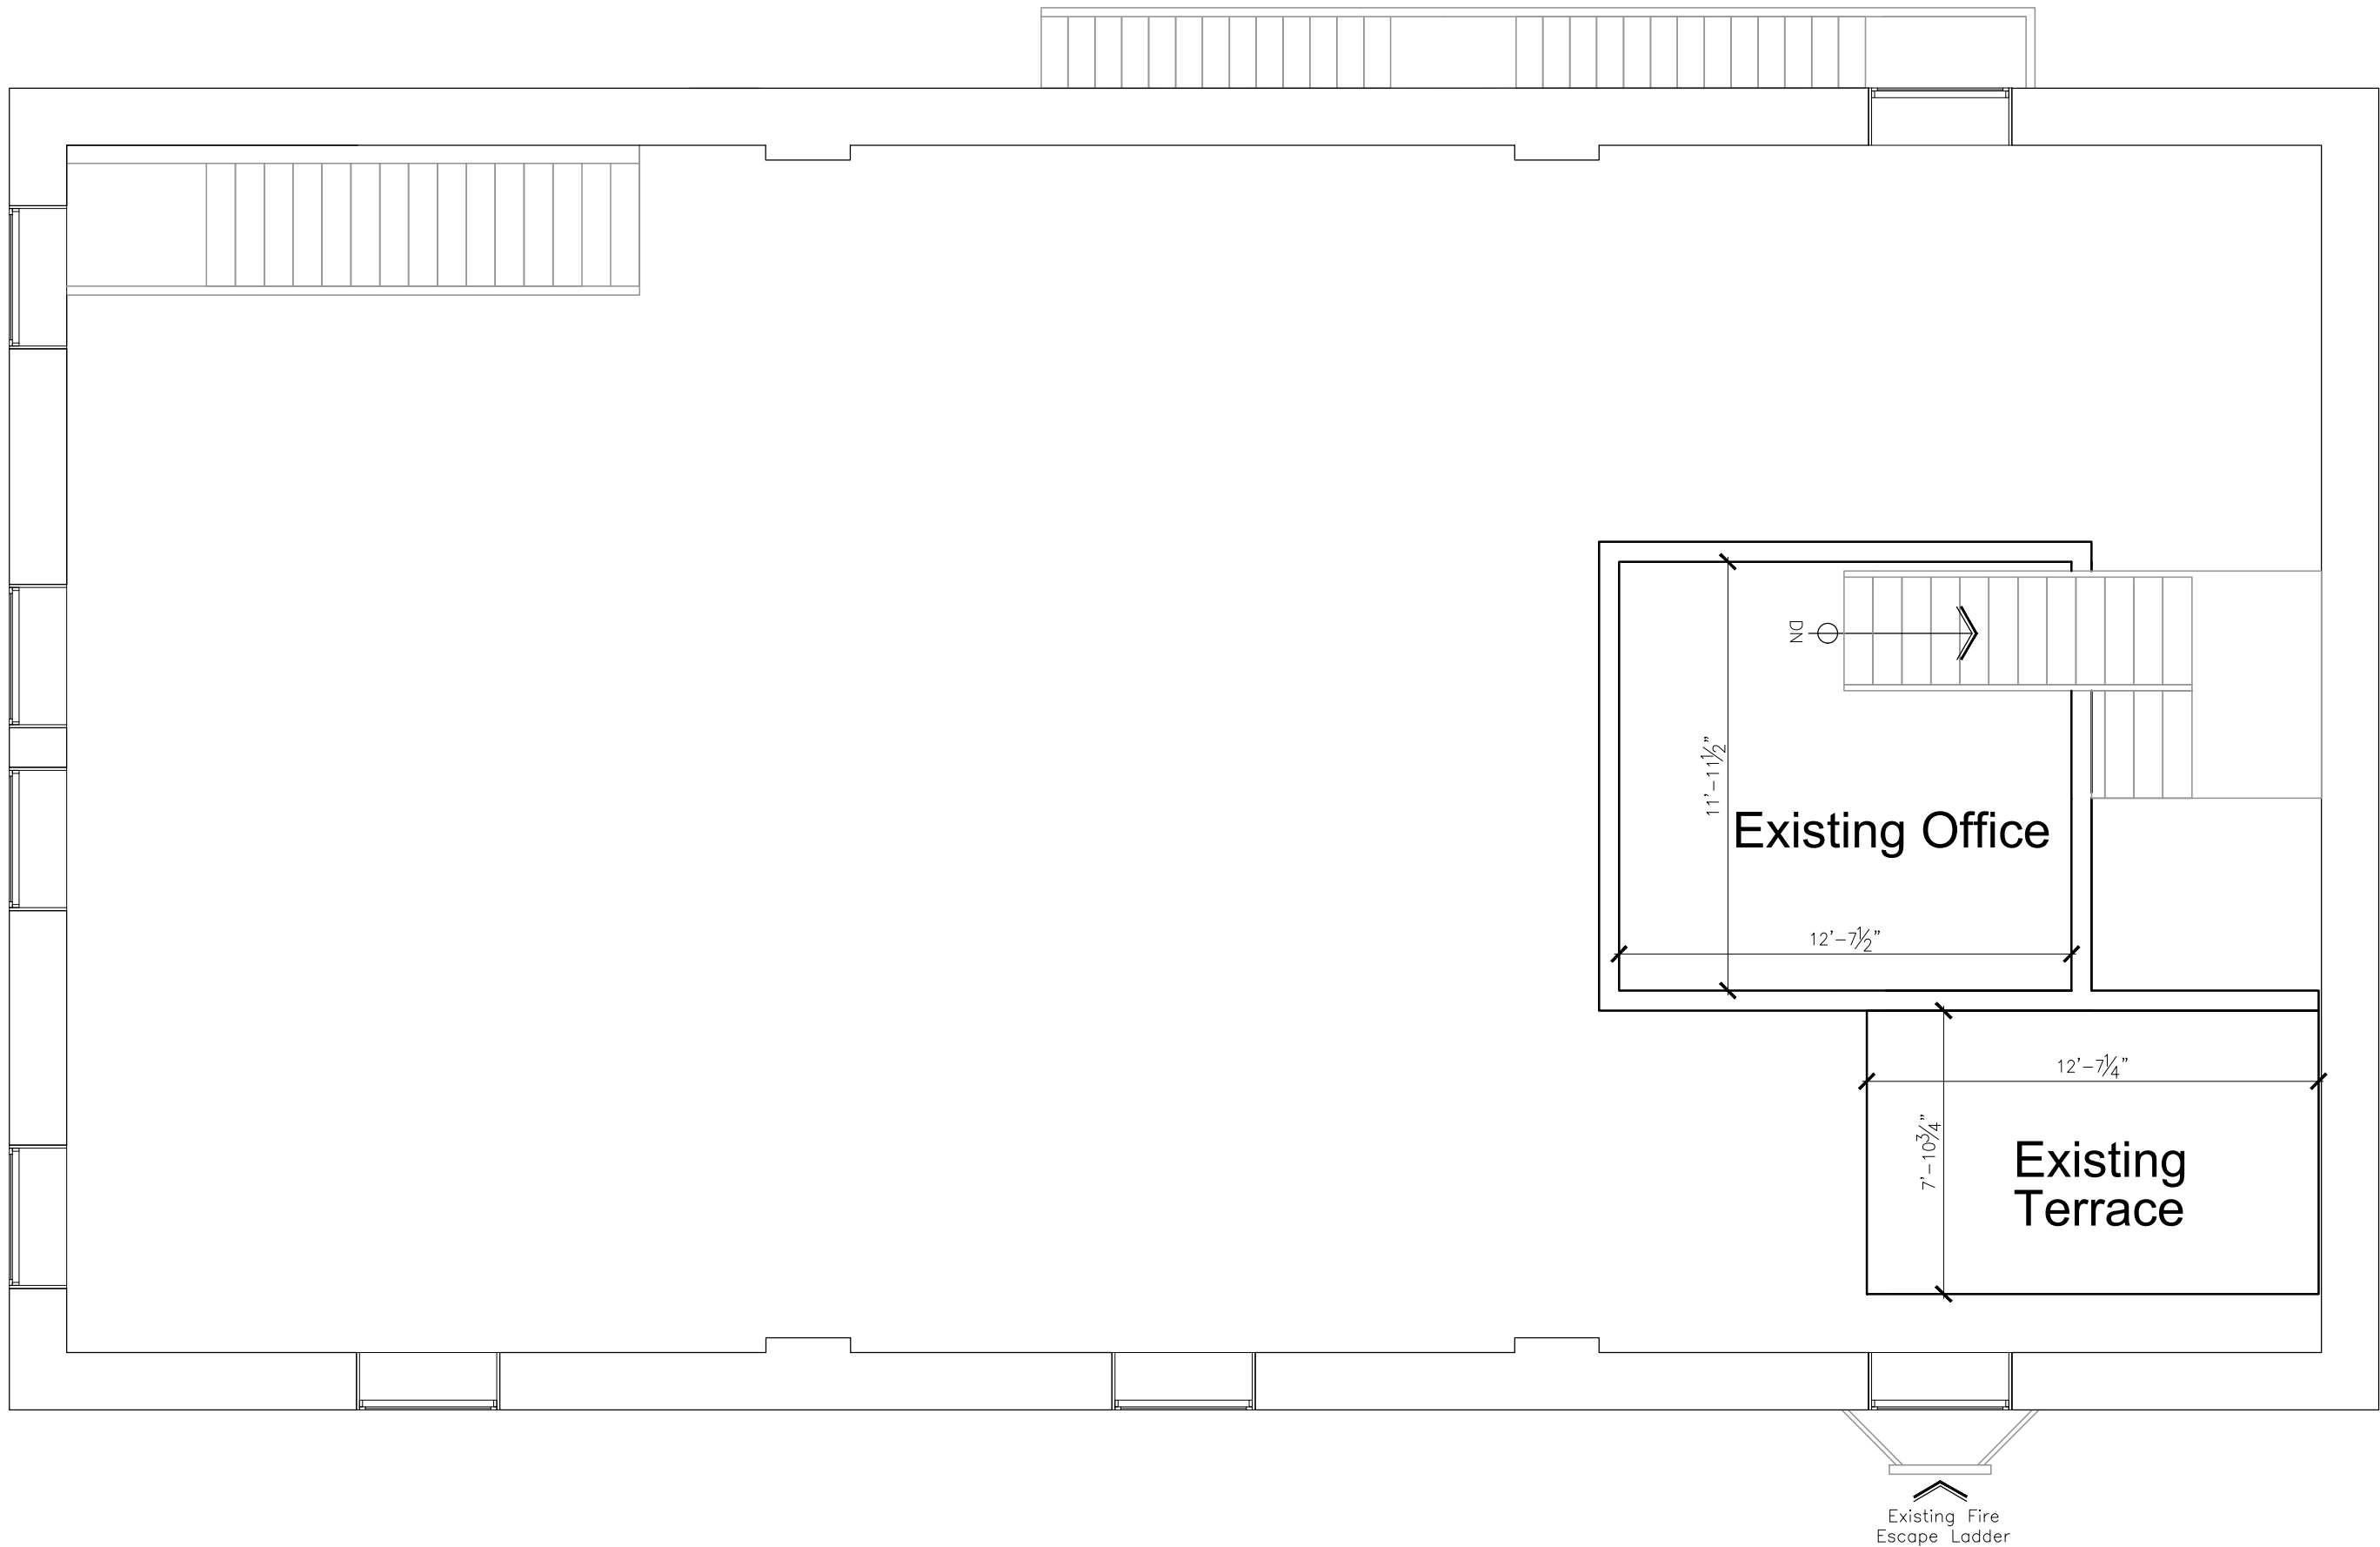

Key Plan:

17	2020-01-31	For Preliminary Review	RHM
16	2020-01-28	For Preliminary Review	RHM
15	2020-01-24	For Preliminary Review	RHM
14	2020-01-23	For Preliminary Review	RHM
13	2020-01-17	For Preliminary Review	RHM
12	2020-01-15	For Preliminary Review	RHM
11	2020-01-09	For Preliminary Review	RHM
10	2019-12-17	For Preliminary Review	RHM
9	2019-11-12	For Preliminary Review	RHM
8	2019-11-08	For Preliminary Review	RHM
7	2019-11-06	For Preliminary Review	RHM
6	2019-10-31	For Preliminary Review	RHM
5	2019-10-25	For Preliminary Review	RHM
4	2019-10-23	For Preliminary Review	RHM
3	2019-10-17	For Preliminary Review	RHM
2	2019-09-19	For Preliminary Review	RHM
1	2019-09-04	For Preliminary Review	RHM
No.	Date	Issued/Revision	By



SMDA Design Ltd.  
1492 Wallace Road, Unite 9, Oakville ON  
L6L 2Y2 Tel: 905 842 2848  
smda.ca

©2019 - Copyright - All Designs, Details, Graphic & Written Material illustrated herein constitutes the original work of SMDA Design Ltd. and may not be copied, published, reproduced by any means or used on projects except as noted herein without their written consent. All rights reserved. The contractor is to verify all dimensions and site conditions on the project and report any discrepancies to SMDA Design Ltd. immediately. Construction must conform to all applicable Codes and Requirements of Authorities have Jurisdiction. Unless otherwise noted, these drawings do not address issues of shoring, protection or support of existing works during the construction process. These drawings are not to be used for construction or fabrication of components until marked "Issued for construction". Do not scale drawings. Submit shop drawings for review. All setbacks, heights and grades to be confirmed in the field by an Ontario Land Surveyor. These drawings to be read in conjunction with applicable structural, mechanical, truss and civil engineering drawings.

Designer:



Engineer:

Project:

271 Queen st S  
Odd Fellows


Sheet Title:

Floor Plan

Design By: R.H.M.	Drawn By: R.H.M.	Approved By: R.M.
Scale: 1/4"=1'-0"	Date: 2020-01-31	Project No:

Drawing No:

A002.4

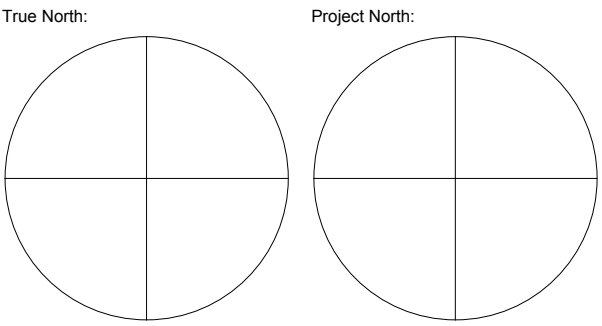

Key Plan:

17	2020-01-31	For Preliminary Review	RHM
16	2020-01-28	For Preliminary Review	RHM
15	2020-01-24	For Preliminary Review	RHM
14	2020-01-23	For Preliminary Review	RHM
13	2020-01-17	For Preliminary Review	RHM
12	2020-01-15	For Preliminary Review	RHM
11	2020-01-09	For Preliminary Review	RHM
10	2019-12-17	For Preliminary Review	RHM
9	2019-11-12	For Preliminary Review	RHM
8	2019-11-08	For Preliminary Review	RHM
7	2019-11-06	For Preliminary Review	RHM
6	2019-10-31	For Preliminary Review	RHM
5	2019-10-25	For Preliminary Review	RHM
4	2019-10-23	For Preliminary Review	RHM
3	2019-10-17	For Preliminary Review	RHM
2	2019-09-19	For Preliminary Review	RHM
1	2019-09-04	For Preliminary Review	RHM
No.	Date	Issued/Revision	By



SMDA Design Ltd.  
1492 Wallace Road, Unite 9, Oakville ON  
L6L 2Y2 Tel: 905 842 2848  
smda.ca

©2019 - Copyright - All Designs, Details, Graphic & Written Material illustrated herein constitutes the original work of SMDA Design Ltd. and may not be copied, published, reproduced by any means or used on projects except as noted herein without their written consent. All rights reserved. The contractor is to verify all dimensions and site conditions on the project and report any discrepancies to SMDA Design Ltd. immediately. Construction must conform to all applicable Codes and Requirements of Authorities have Jurisdiction. Unless otherwise noted, these drawings do not address issues of shoring, protection or support of existing works during the construction process. These drawings are not to be used for construction or fabrication of components until marked "Issued for construction". Do not scale drawings. Submit shop drawings for review. All setbacks, heights and grades to be confirmed in the field by an Ontario Land Surveyor. These drawings to be read in conjunction with applicable structural, mechanical, truss and civil engineering drawings.

Designer:



Engineer:

Project:

271 Queen st S  
Odd Fellows


Sheet Title:

South Elevation

Design By: R.H.M.	Drawn By: R.H.M.	Approved By: R.M.
Scale: 1/4"=1'-0"	Date: 2020-01-31	Project No:

Drawing No:

A003.1

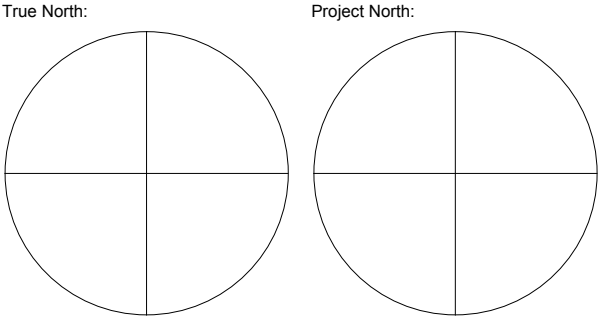

Key Plan:

17	2020-01-31	For Preliminary Review	RHM
16	2020-01-28	For Preliminary Review	RHM
15	2020-01-24	For Preliminary Review	RHM
14	2020-01-23	For Preliminary Review	RHM
13	2020-01-17	For Preliminary Review	RHM
12	2020-01-15	For Preliminary Review	RHM
11	2020-01-09	For Preliminary Review	RHM
10	2019-12-17	For Preliminary Review	RHM
9	2019-11-12	For Preliminary Review	RHM
8	2019-11-08	For Preliminary Review	RHM
7	2019-11-06	For Preliminary Review	RHM
6	2019-10-31	For Preliminary Review	RHM
5	2019-10-25	For Preliminary Review	RHM
4	2019-10-23	For Preliminary Review	RHM
3	2019-10-17	For Preliminary Review	RHM
2	2019-09-19	For Preliminary Review	RHM
1	2019-09-04	For Preliminary Review	RHM
No.	Date	Issued/Revision	By



SMDA Design Ltd.  
1492 Wallace Road, Unite 9, Oakville ON  
L6L 2Y2 Tel: 905 842 2848  
smda.ca

©2019 - Copyright - All Designs, Details, Graphic & Written Material illustrated herein constitutes the original work of SMDA Design Ltd. and may not be copied, published, reproduced by any means or used on projects except as noted herein without their written consent. All rights reserved. The contractor is to verify all dimensions and site conditions on the project and report any discrepancies to SMDA Design Ltd. immediately. Construction must conform to all applicable Codes and Requirements of Authorities have Jurisdiction. Unless otherwise noted, these drawings do not address issues of shoring, protection or support of existing works during the construction process. These drawings are not to be used for construction or fabrication of components until marked "issued for construction". Do not scale drawings. Submit shop drawings for review. All setbacks, heights and grades to be confirmed in the field by an Ontario Land Surveyor. These drawings to be read in conjunction with applicable structural, mechanical, truss and civil engineering drawings.

Designer:



Engineer:

Project:

271 Queen st S  
Odd Fellows



Sheet Title:

Front Elevation

Design By: R.H.M.	Drawn By: R.H.M.	Approved By: R.M.
Scale: 1/4"=1'-0"	Date: 2020-01-31	Project No:

Drawing No:

A003.2

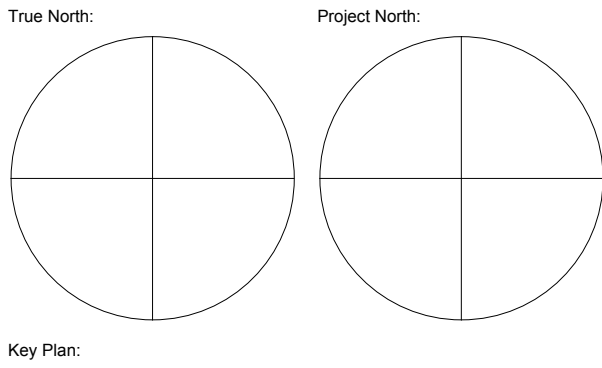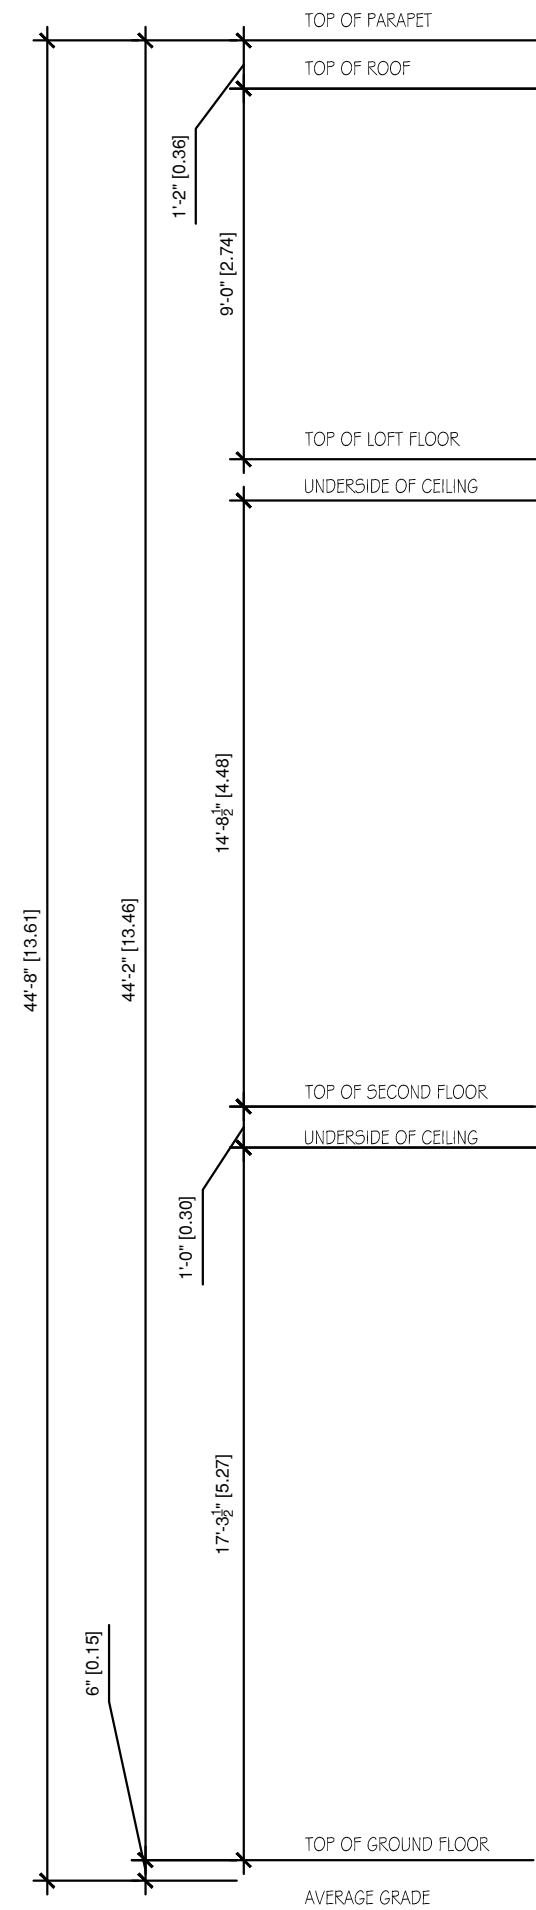

Key Plan:

17	2020-01-31	For Preliminary Review	RHM
16	2020-01-28	For Preliminary Review	RHM
15	2020-01-24	For Preliminary Review	RHM
14	2020-01-23	For Preliminary Review	RHM
13	2020-01-17	For Preliminary Review	RHM
12	2020-01-15	For Preliminary Review	RHM
11	2020-01-09	For Preliminary Review	RHM
10	2019-12-17	For Preliminary Review	RHM
9	2019-11-12	For Preliminary Review	RHM
8	2019-11-08	For Preliminary Review	RHM
7	2019-11-06	For Preliminary Review	RHM
6	2019-10-31	For Preliminary Review	RHM
5	2019-10-25	For Preliminary Review	RHM
4	2019-10-23	For Preliminary Review	RHM
3	2019-10-17	For Preliminary Review	RHM
2	2019-09-19	For Preliminary Review	RHM
1	2019-09-04	For Preliminary Review	RHM
No.	Date	Issues/Revision	By



SMDA Design Ltd.  
1492 Wallace Road, Unite 9, Oakville ON  
L6L 2Y2 Tel: 905 842 2848  
smda.ca

©2019 - Copyright - All Designs, Details, Graphic & Written Material illustrated herein constitutes the original work of SMDA Design Ltd. and may not be copied, published, reproduced by any means or used on projects except as noted herein without their written consent. All rights reserved. The contractor is to verify all dimensions and site conditions on the project and report any discrepancies to SMDA Design Ltd. immediately. Construction must conform to all applicable Codes and Requirements of Authorities have Jurisdiction. Unless otherwise noted, these drawings do not address issues of shoring, protection or support of existing works during the construction process. These drawings are not to be used for construction or fabrication of components until marked "Issued for construction". Do not scale drawings. Submit shop drawings for review. All setbacks, heights and grades to be confirmed in the field by an Ontario Land Surveyor. These drawings to be read in conjunction with applicable structural, mechanical, truss and civil engineering drawings.

Designer:



Engineer:

Project:

271 Queen st S  
Odd Fellows

Sheet Title:



North Elevation

Design By: R.H.M.	Drawn By: R.H.M.	Approved By: R.M.
Scale: 1/4"=1'-0"	Date: 2020-01-31	Project No:

Drawing No:

A003.3



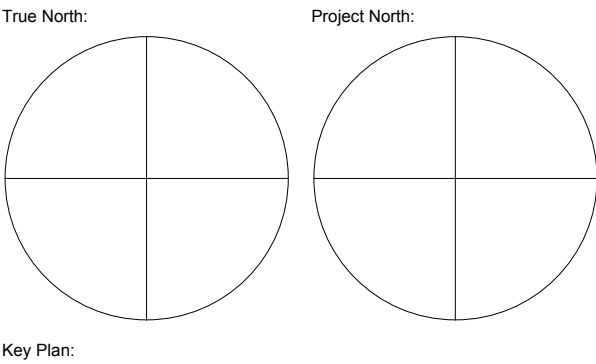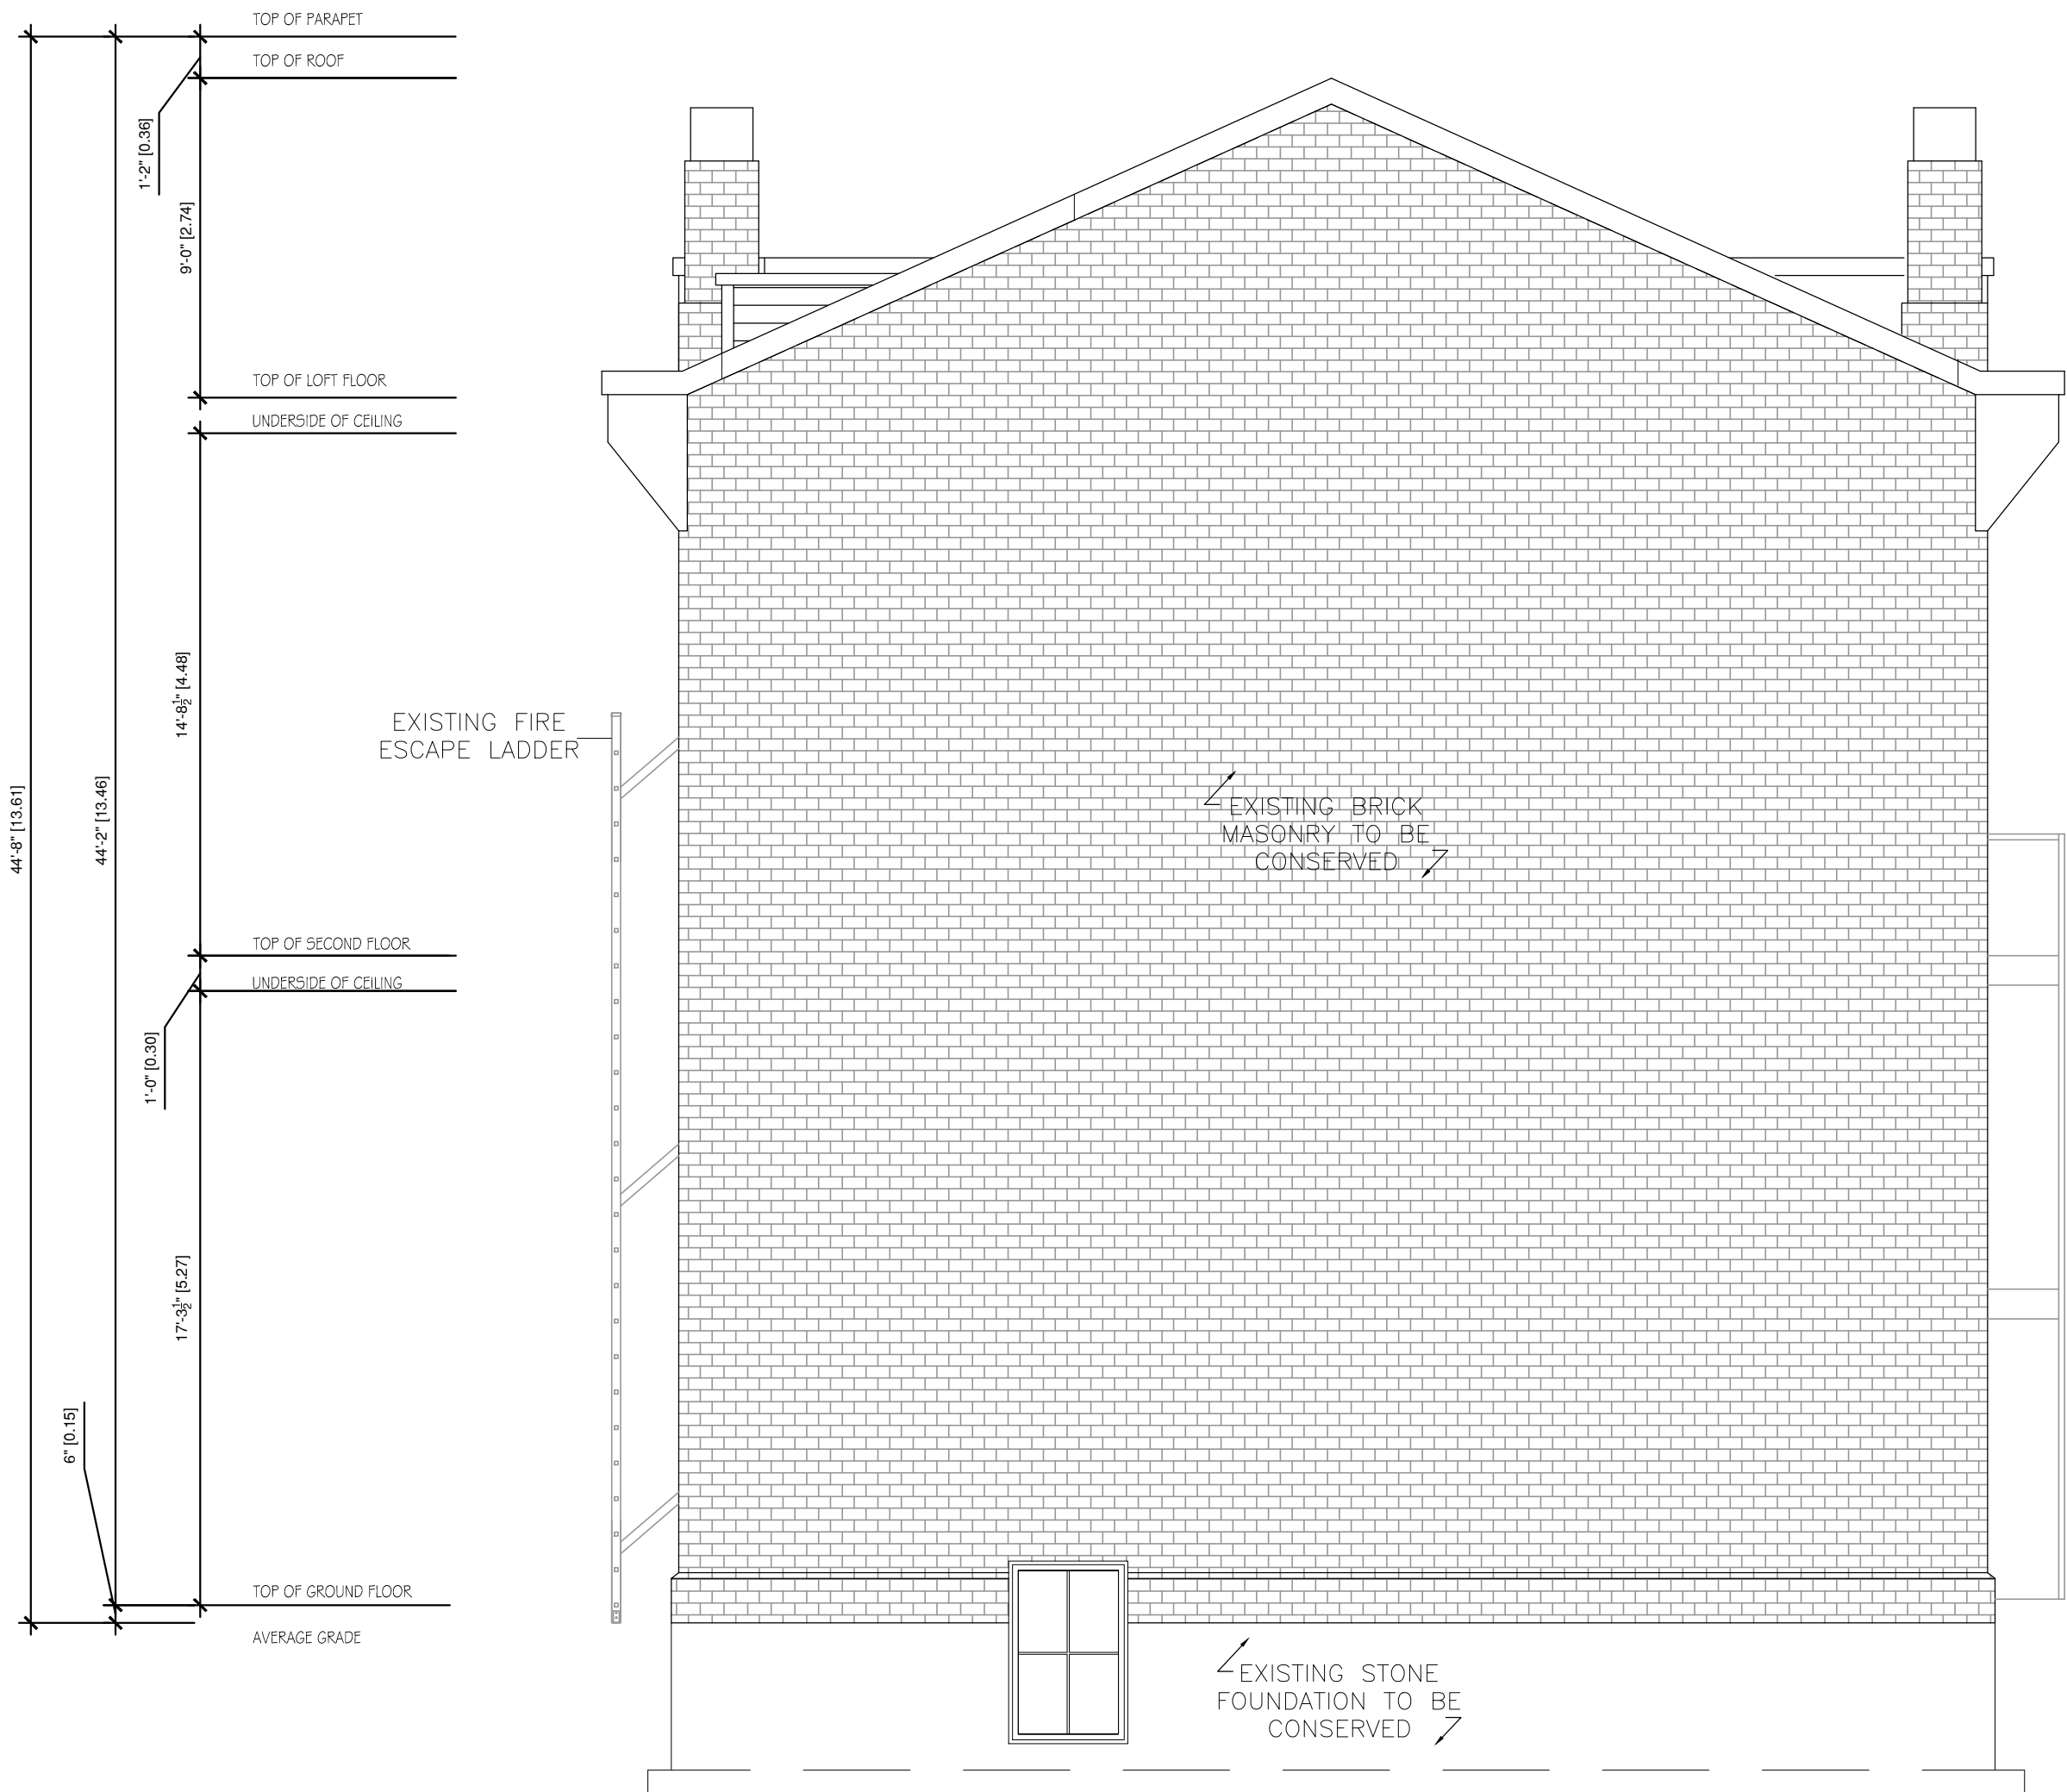

Key Plan:

17	2020-01-31	For Preliminary Review	RHM
16	2020-01-28	For Preliminary Review	RHM
15	2020-01-24	For Preliminary Review	RHM
14	2020-01-23	For Preliminary Review	RHM
13	2020-01-17	For Preliminary Review	RHM
12	2020-01-15	For Preliminary Review	RHM
11	2020-01-09	For Preliminary Review	RHM
10	2019-12-17	For Preliminary Review	RHM
9	2019-11-12	For Preliminary Review	RHM
8	2019-11-08	For Preliminary Review	RHM
7	2019-11-06	For Preliminary Review	RHM
6	2019-10-31	For Preliminary Review	RHM
5	2019-10-25	For Preliminary Review	RHM
4	2019-10-23	For Preliminary Review	RHM
3	2019-10-17	For Preliminary Review	RHM
2	2019-09-19	For Preliminary Review	RHM
1	2019-09-04	For Preliminary Review	RHM
No.	Date	Issues/Revision	By



SMDA Design Ltd.  
1492 Wallace Road, Unite 9, Oakville ON  
L6L 2Y2 Tel: 905 842 2848  
smda.ca

©2019 - Copyright - All Designs, Details, Graphic & Written Material illustrated herein constitutes the original work of SMDA Design Ltd. and may not be copied, published, reproduced by any means or used on projects except as noted herein without their written consent. All rights reserved. The contractor is to verify all dimensions and site conditions on the project and report any discrepancies to SMDA Design Ltd. immediately. Construction must conform to all applicable Codes and Requirements of Authorities have Jurisdiction. Unless otherwise noted, these drawings do not address issues of shoring, protection or support of existing works during the construction process. These drawings are not to be used for construction or fabrication of components until marked "Issued for construction". Do not scale drawings. Submit shop drawings for review. All setbacks, heights and grades to be confirmed in the field by an Ontario Land Surveyor. These drawings to be read in conjunction with applicable structural, mechanical, truss and civil engineering drawings.

Designer:



Engineer:

Project:

271 Queen st S  
Odd Fellows

Sheet Title:

Rear Elevation

Design By: R.H.M.	Drawn By: R.H.M.	Approved By: R.M.
Scale: 1/4"=1'-0"	Date: 2020-01-31	Project No:

Drawing No:

A003.4