


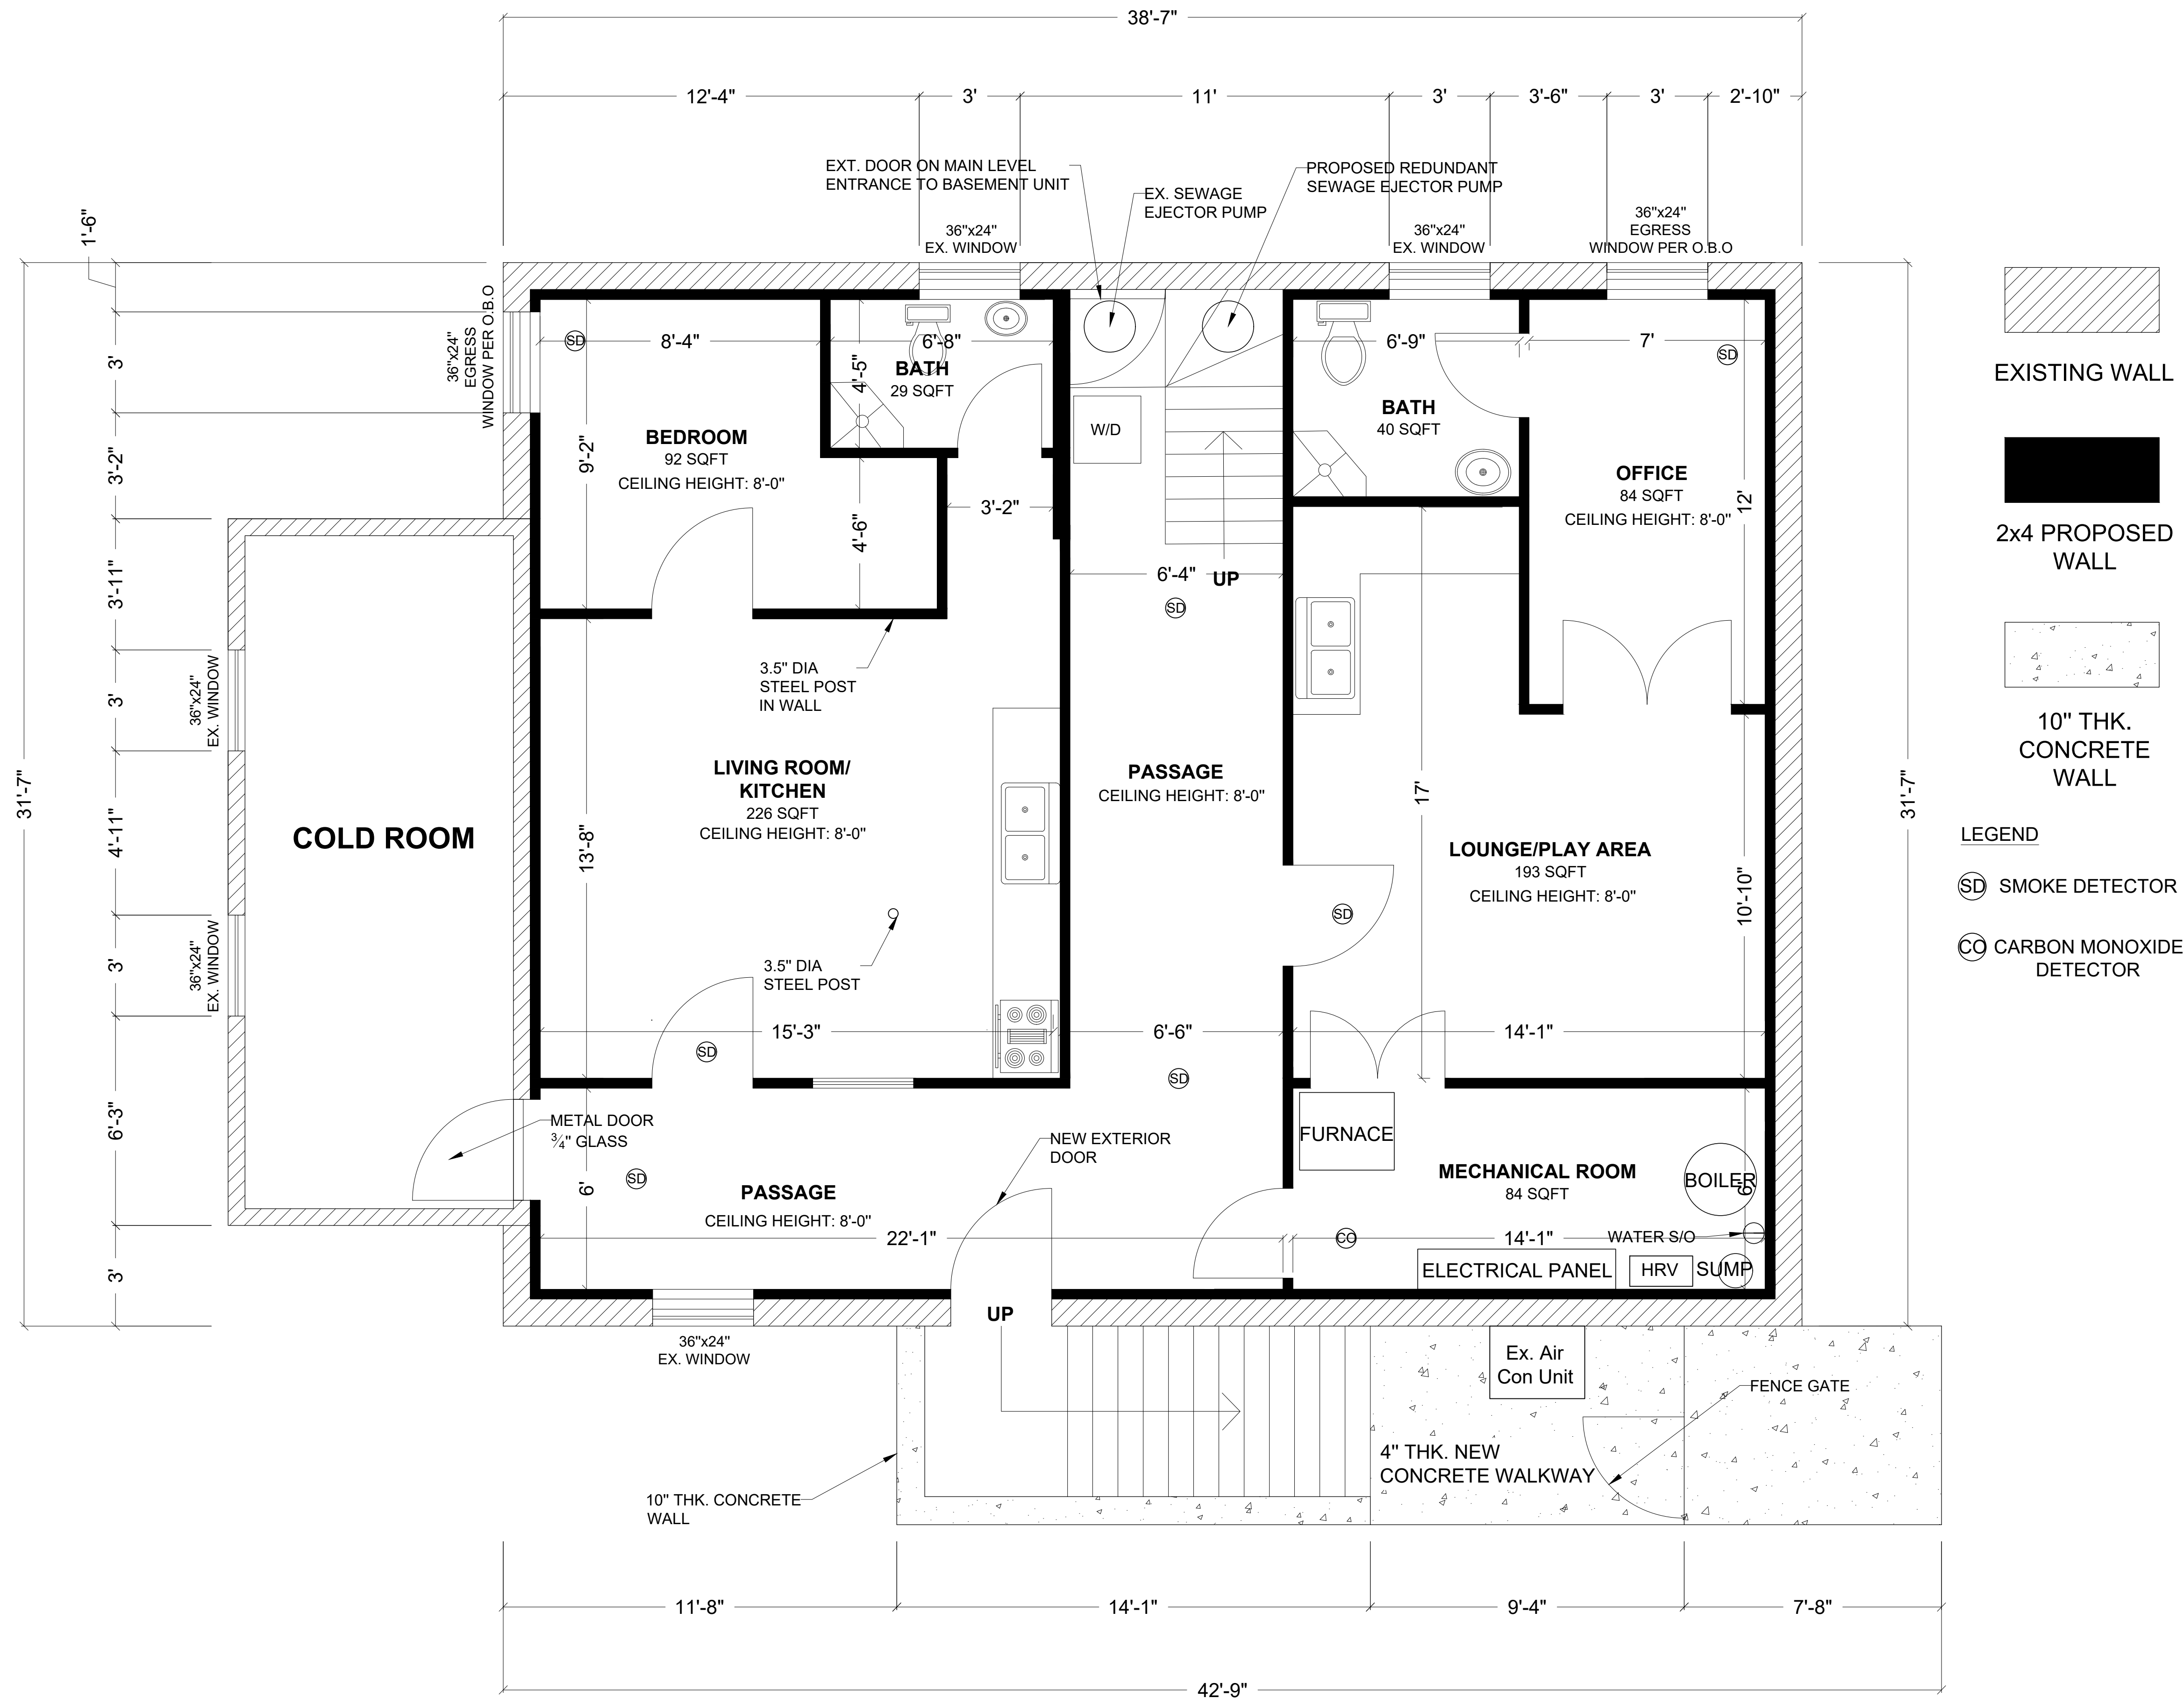

PROPOSED BASEMENT FLOOR PLAN
Area: 1279 Sq.ft

PROJECTS:
BASEMENT REMODELING
1059 OLD DERRY ROAD, MISSISSAUGA, ON, CANADA

Revisions:	
NO.	DATE
DESCRIPTION	

Professional Seal:

03/07/25

Project No: _____
Designer: _____
Drawn: _____
Checked: _____
Date: _____
Scale: 3/8"=1'-0"

Drawing Title:
**PROPOSED
BASEMENT
FLOOR PLAN**

Sheet No:
A03