


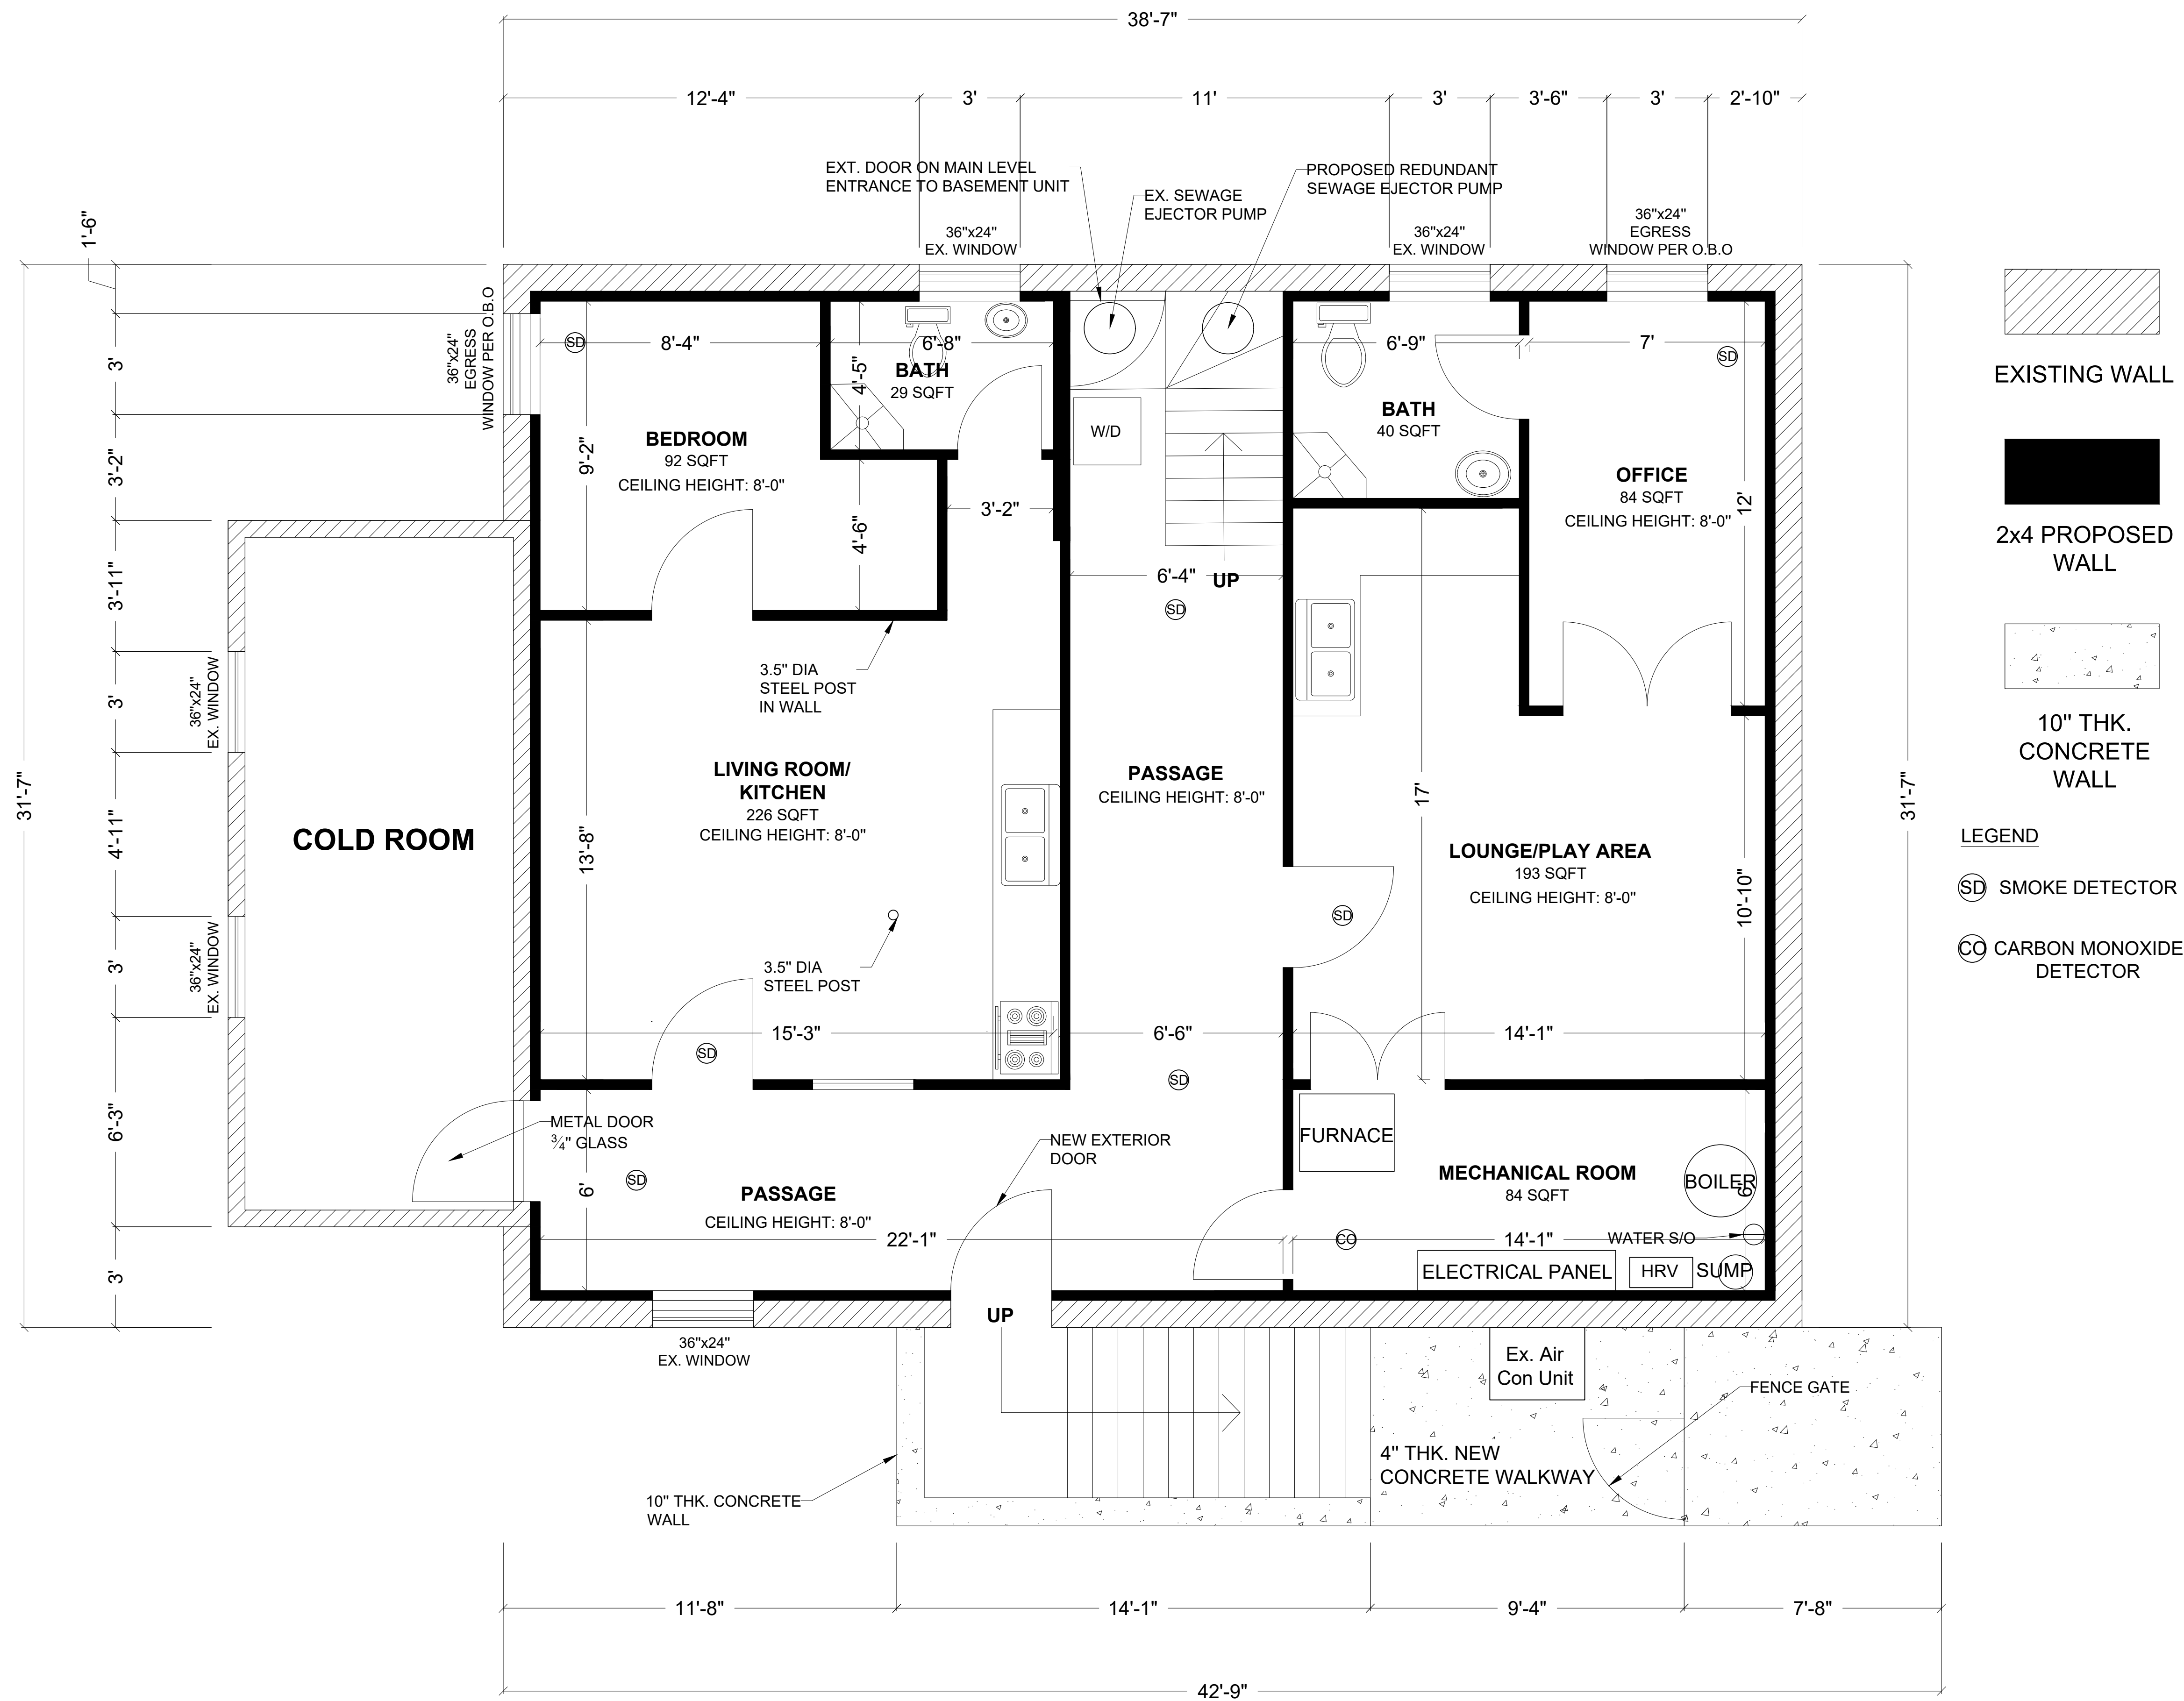

PROPOSED BASEMENT FLOOR PLAN
Area: 1279 Sq.ft

PROJECTS:
BASEMENT REMODELING
1059 OLD DERRY ROAD, MISSISSAUGA, ON, CANADA

Revisions:	
NO.	DATE

Professional Seal:

03/07/25

Project No:
Designer:
Drawn:
Checked:
Date:
Scale: 3/8"=1'-0"

Drawing Title:
PROPOSED BASEMENT FLOOR PLAN

Sheet No:
A03