




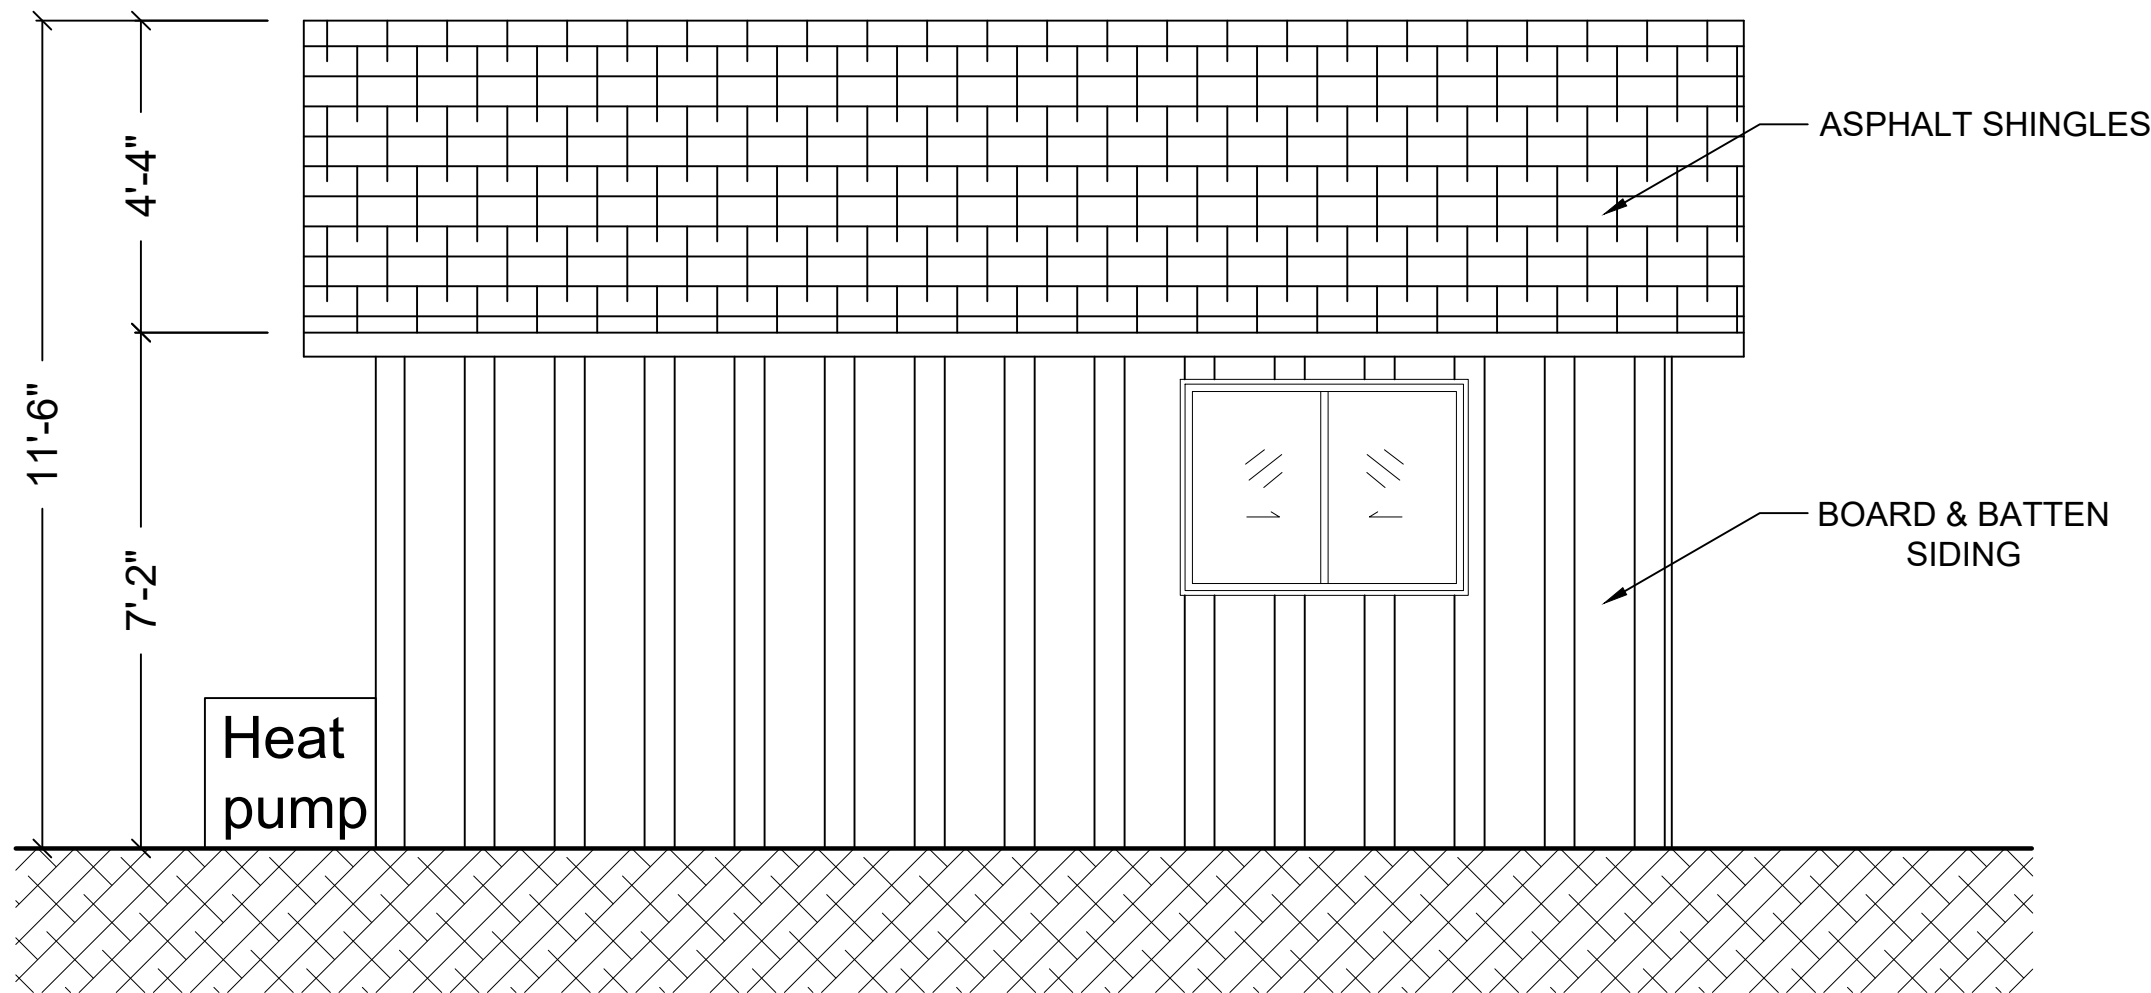


SOUTH WEST ELEVATION

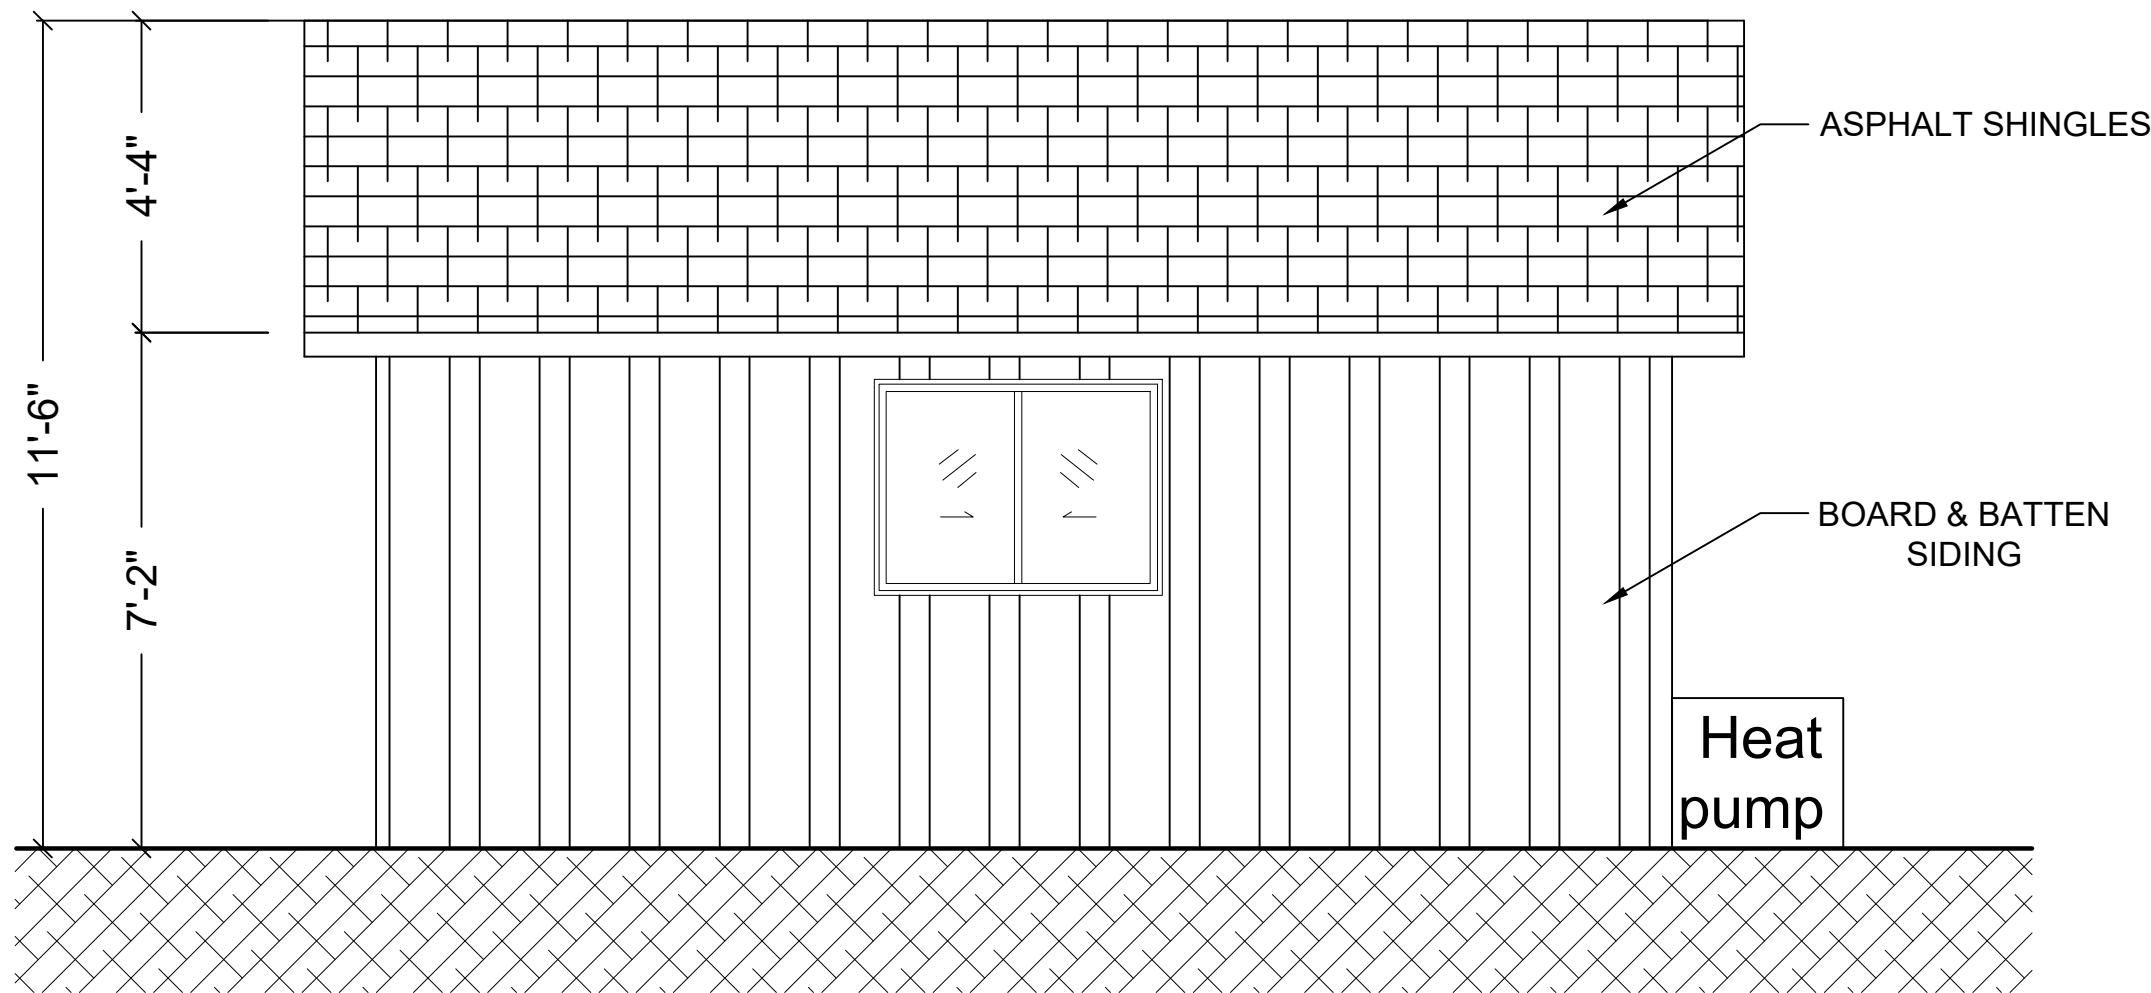

NORTH EAST ELEVATION

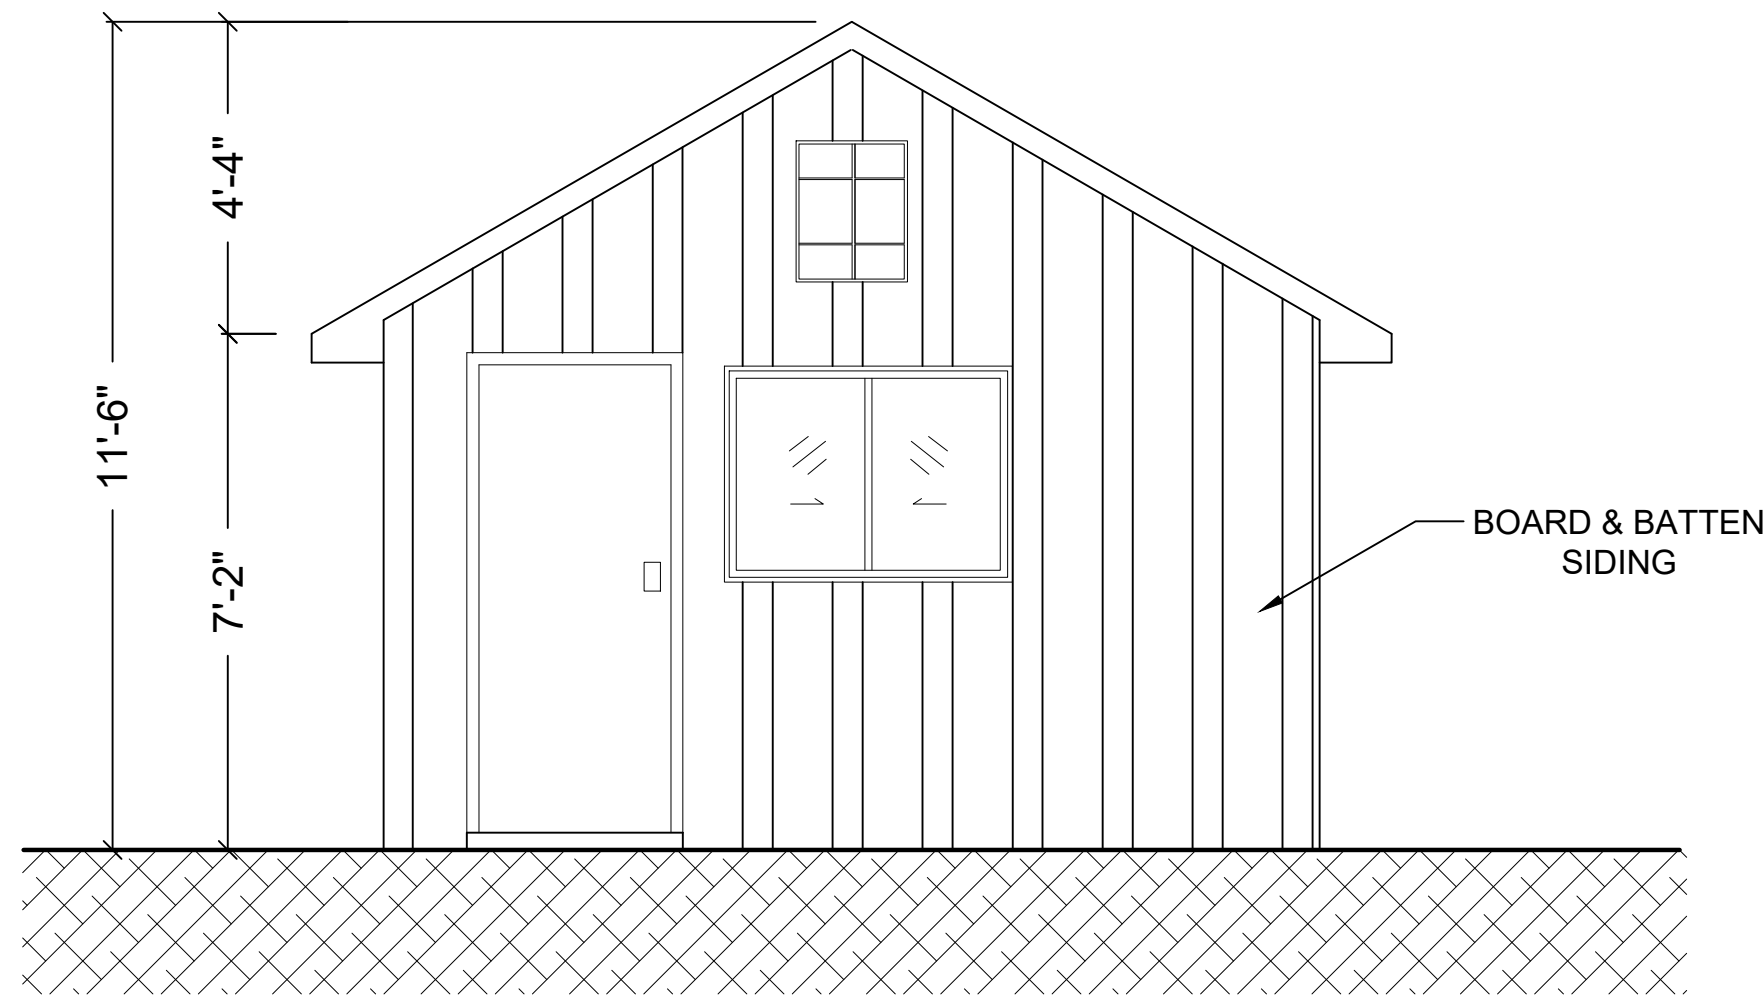

NORTH WEST ELEVATION

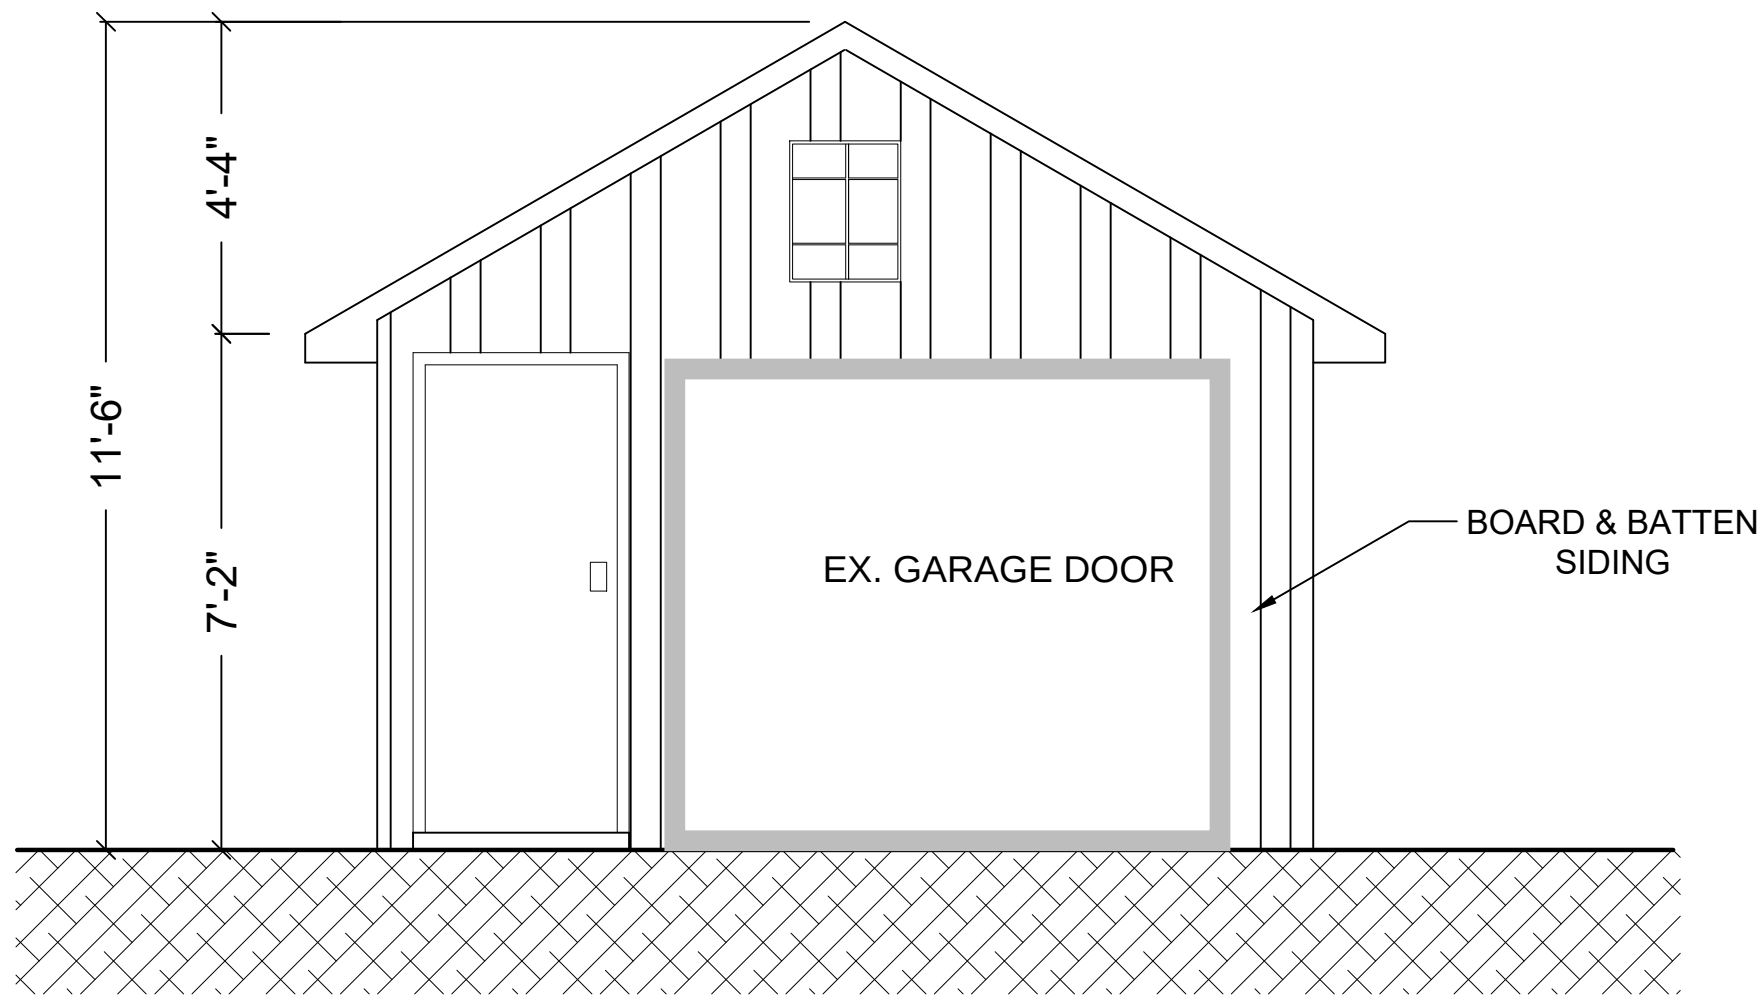

SOUTH EAST ELEVATION

PROJECTS:
PROPOSED A.D.U
1059 OLD DERRY ROAD, MISSISSAUGA, ON, CANADA

Revisions:	
NO.	DATE DESCRIPTION

Professional Seal:

03/07/25

Project No: _____
Designer: _____
Drawn: _____
Checked: _____
Date: _____
Scale: 3/8"=1'-0" _____

Drawing Title:

ELEVATIONS

Sheet No:

A03