




0 LOCATION PLAN
A1 SCALE: N.T.S.

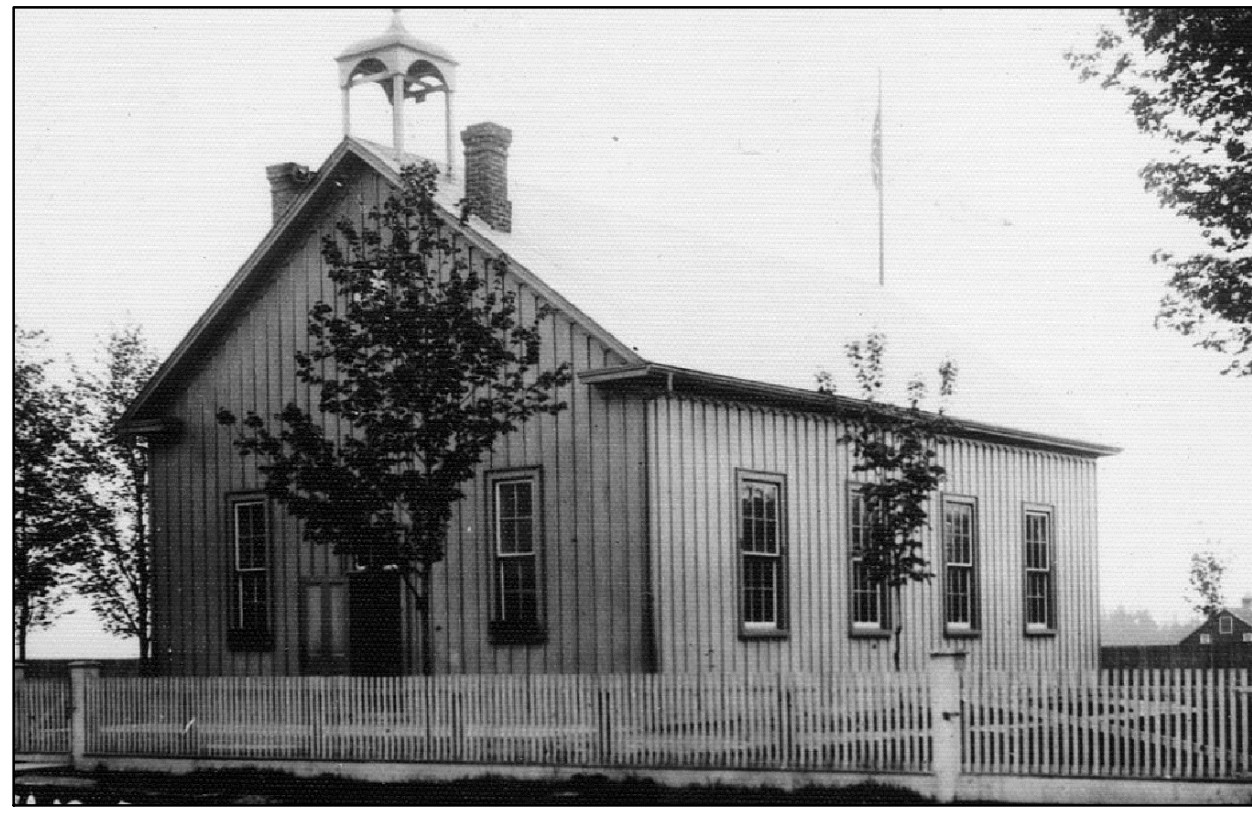


00 HISTORIC PHOTO c.1910
A1 SCALE: N.T.S.

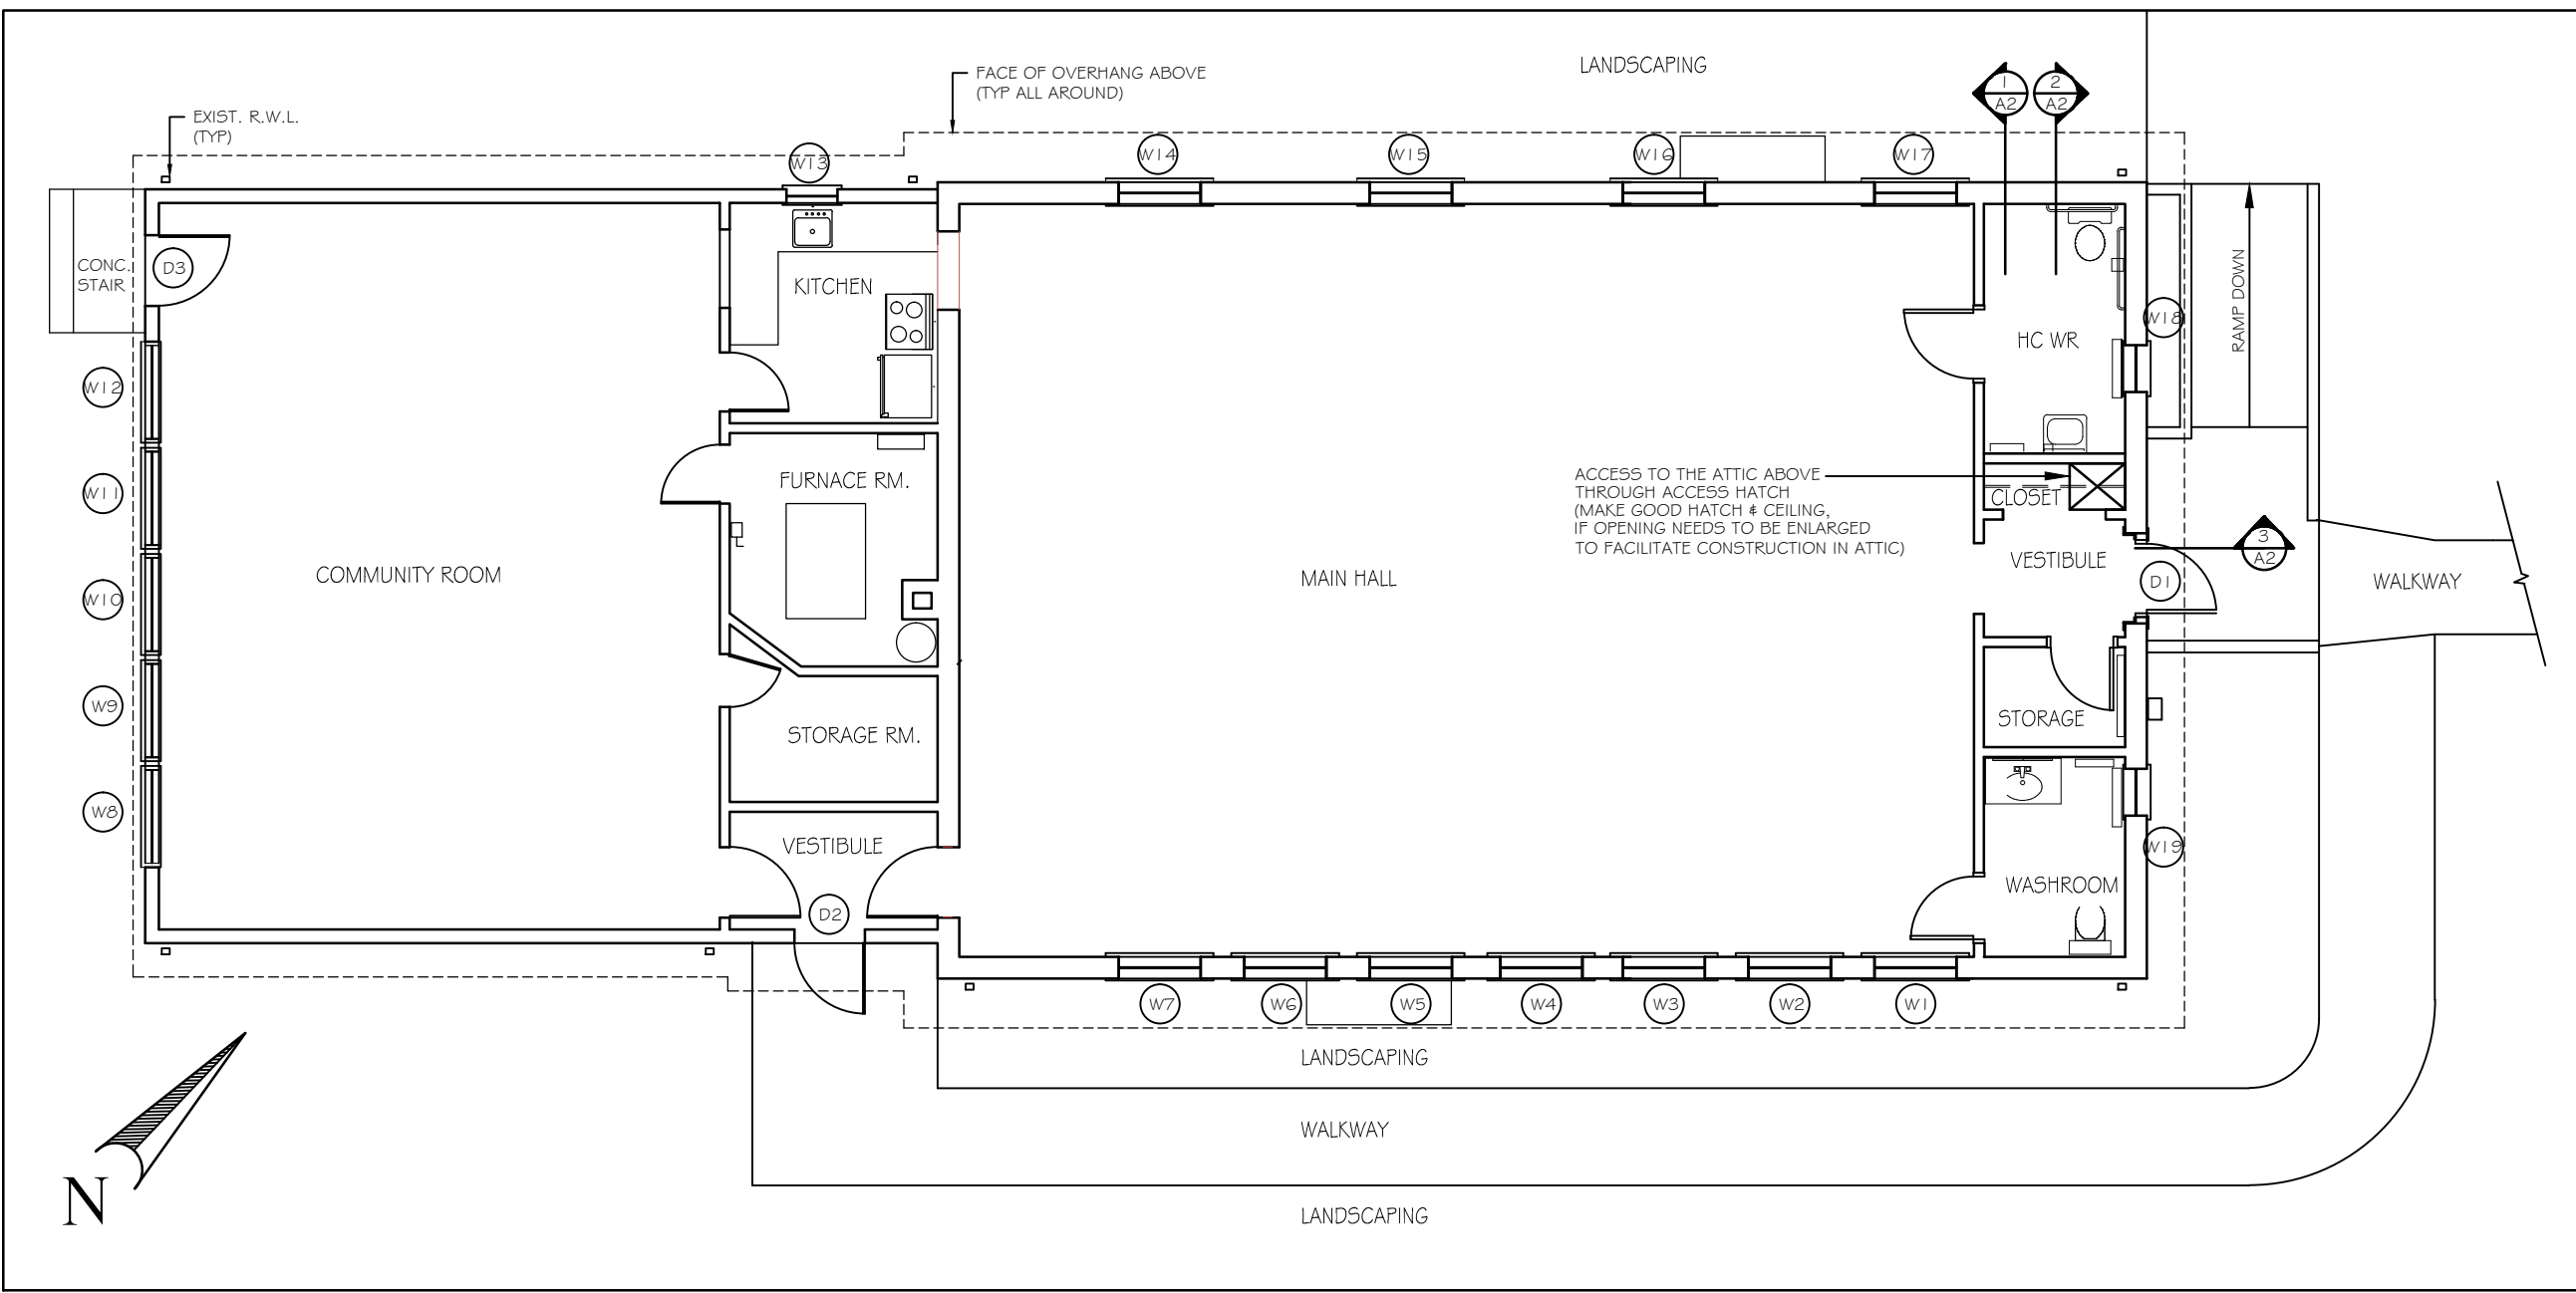


1 PLAN
A1 SCALE: 1/8"=1'-0"

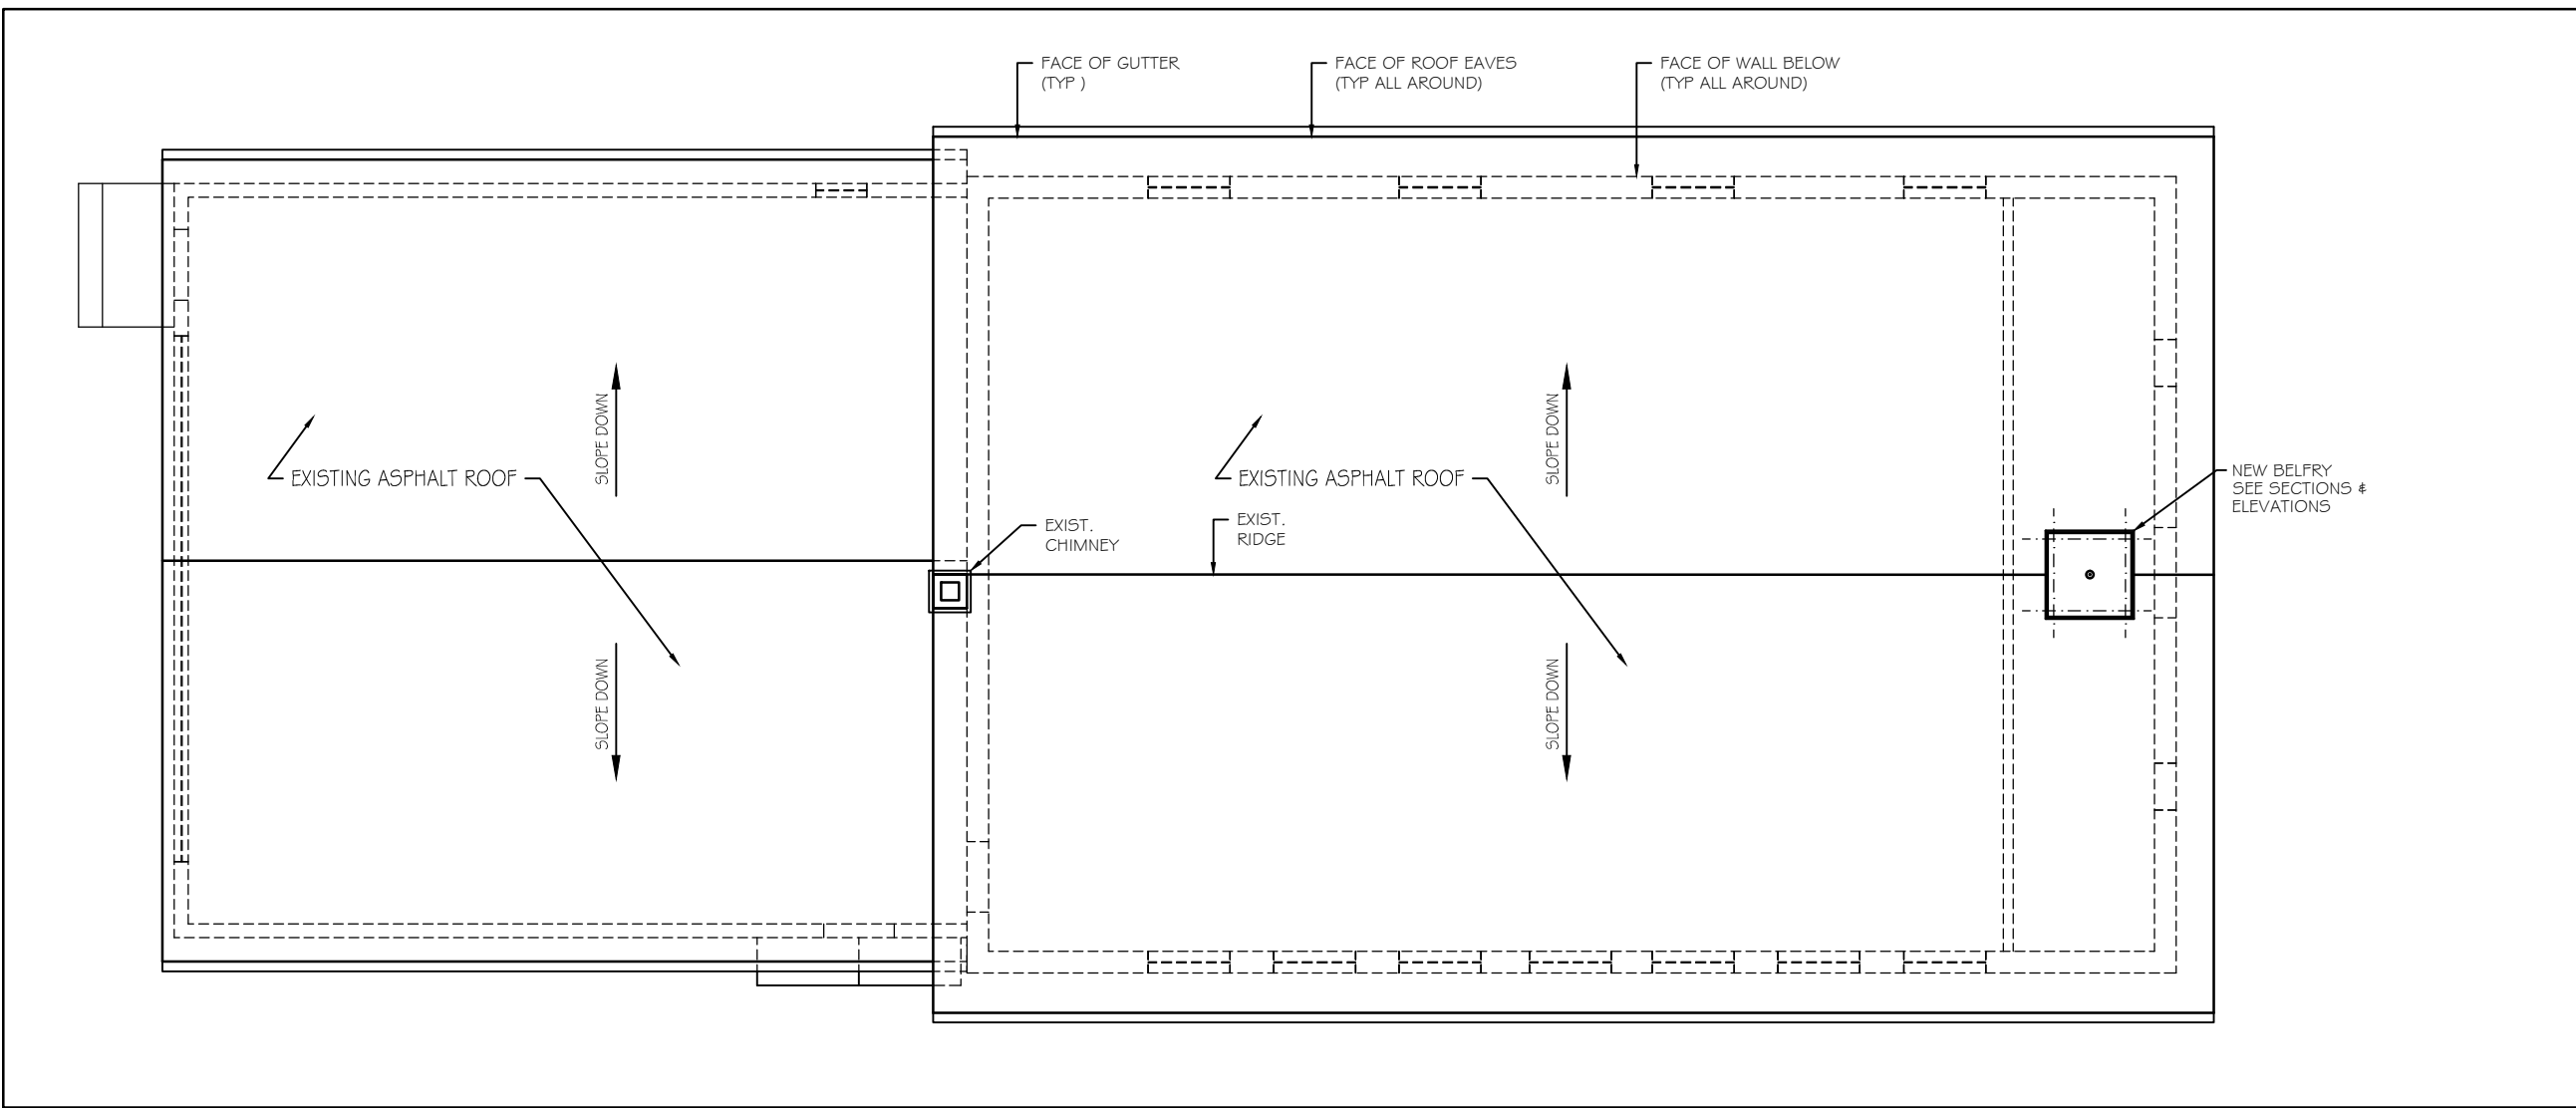


2 ROOF PLAN
A1 SCALE: 1/8"=1'-0"

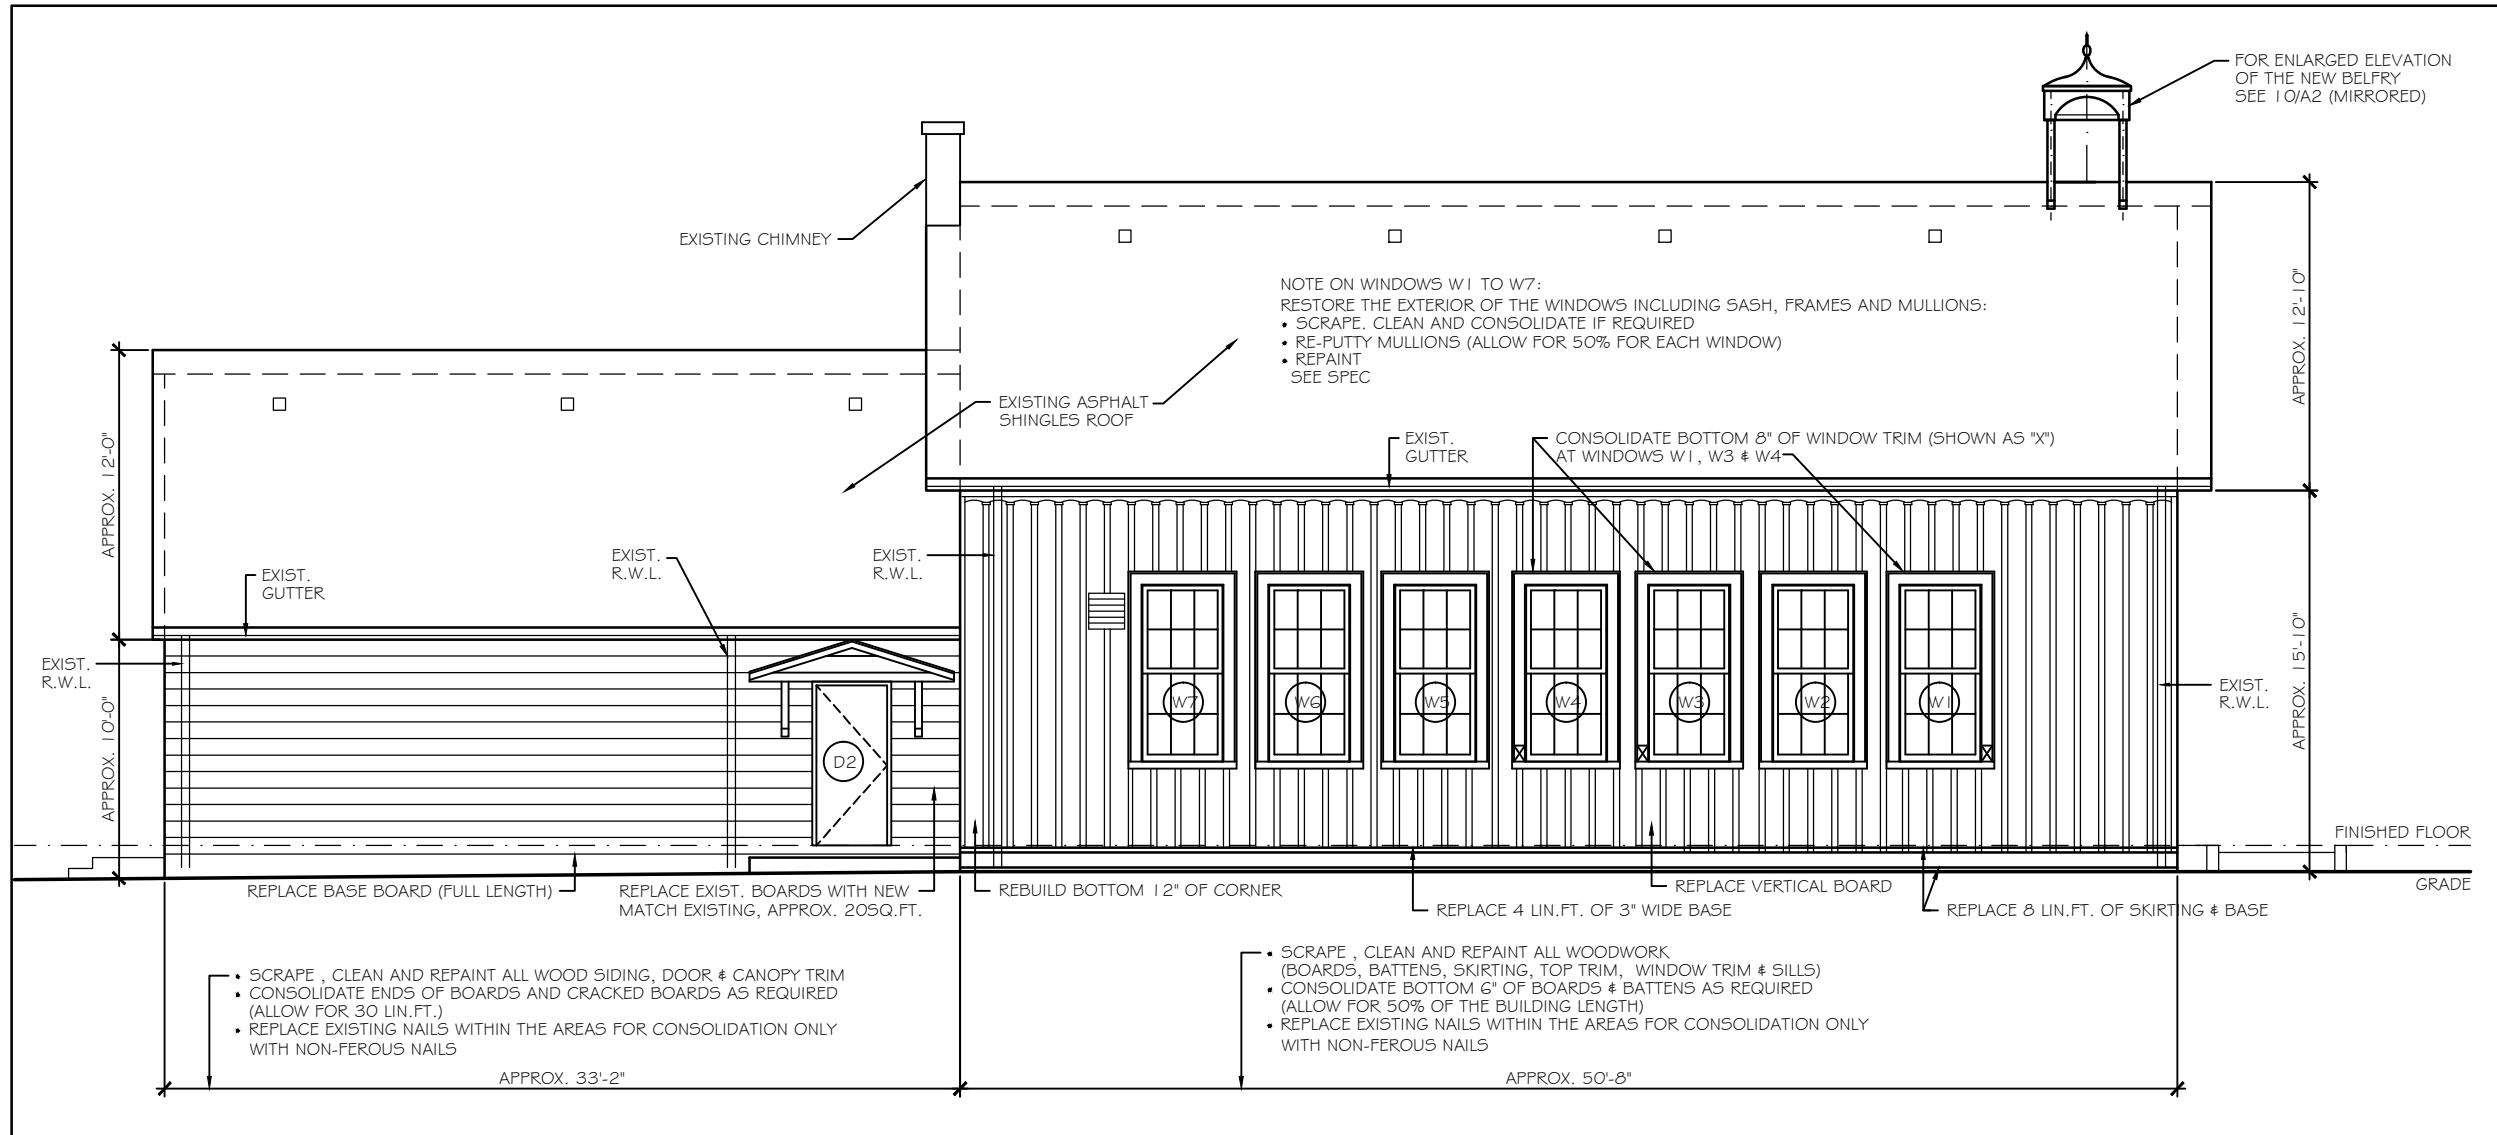


3 SOUTH/EAST ELEVATION
A1 SCALE: 1/8"=1'-0"

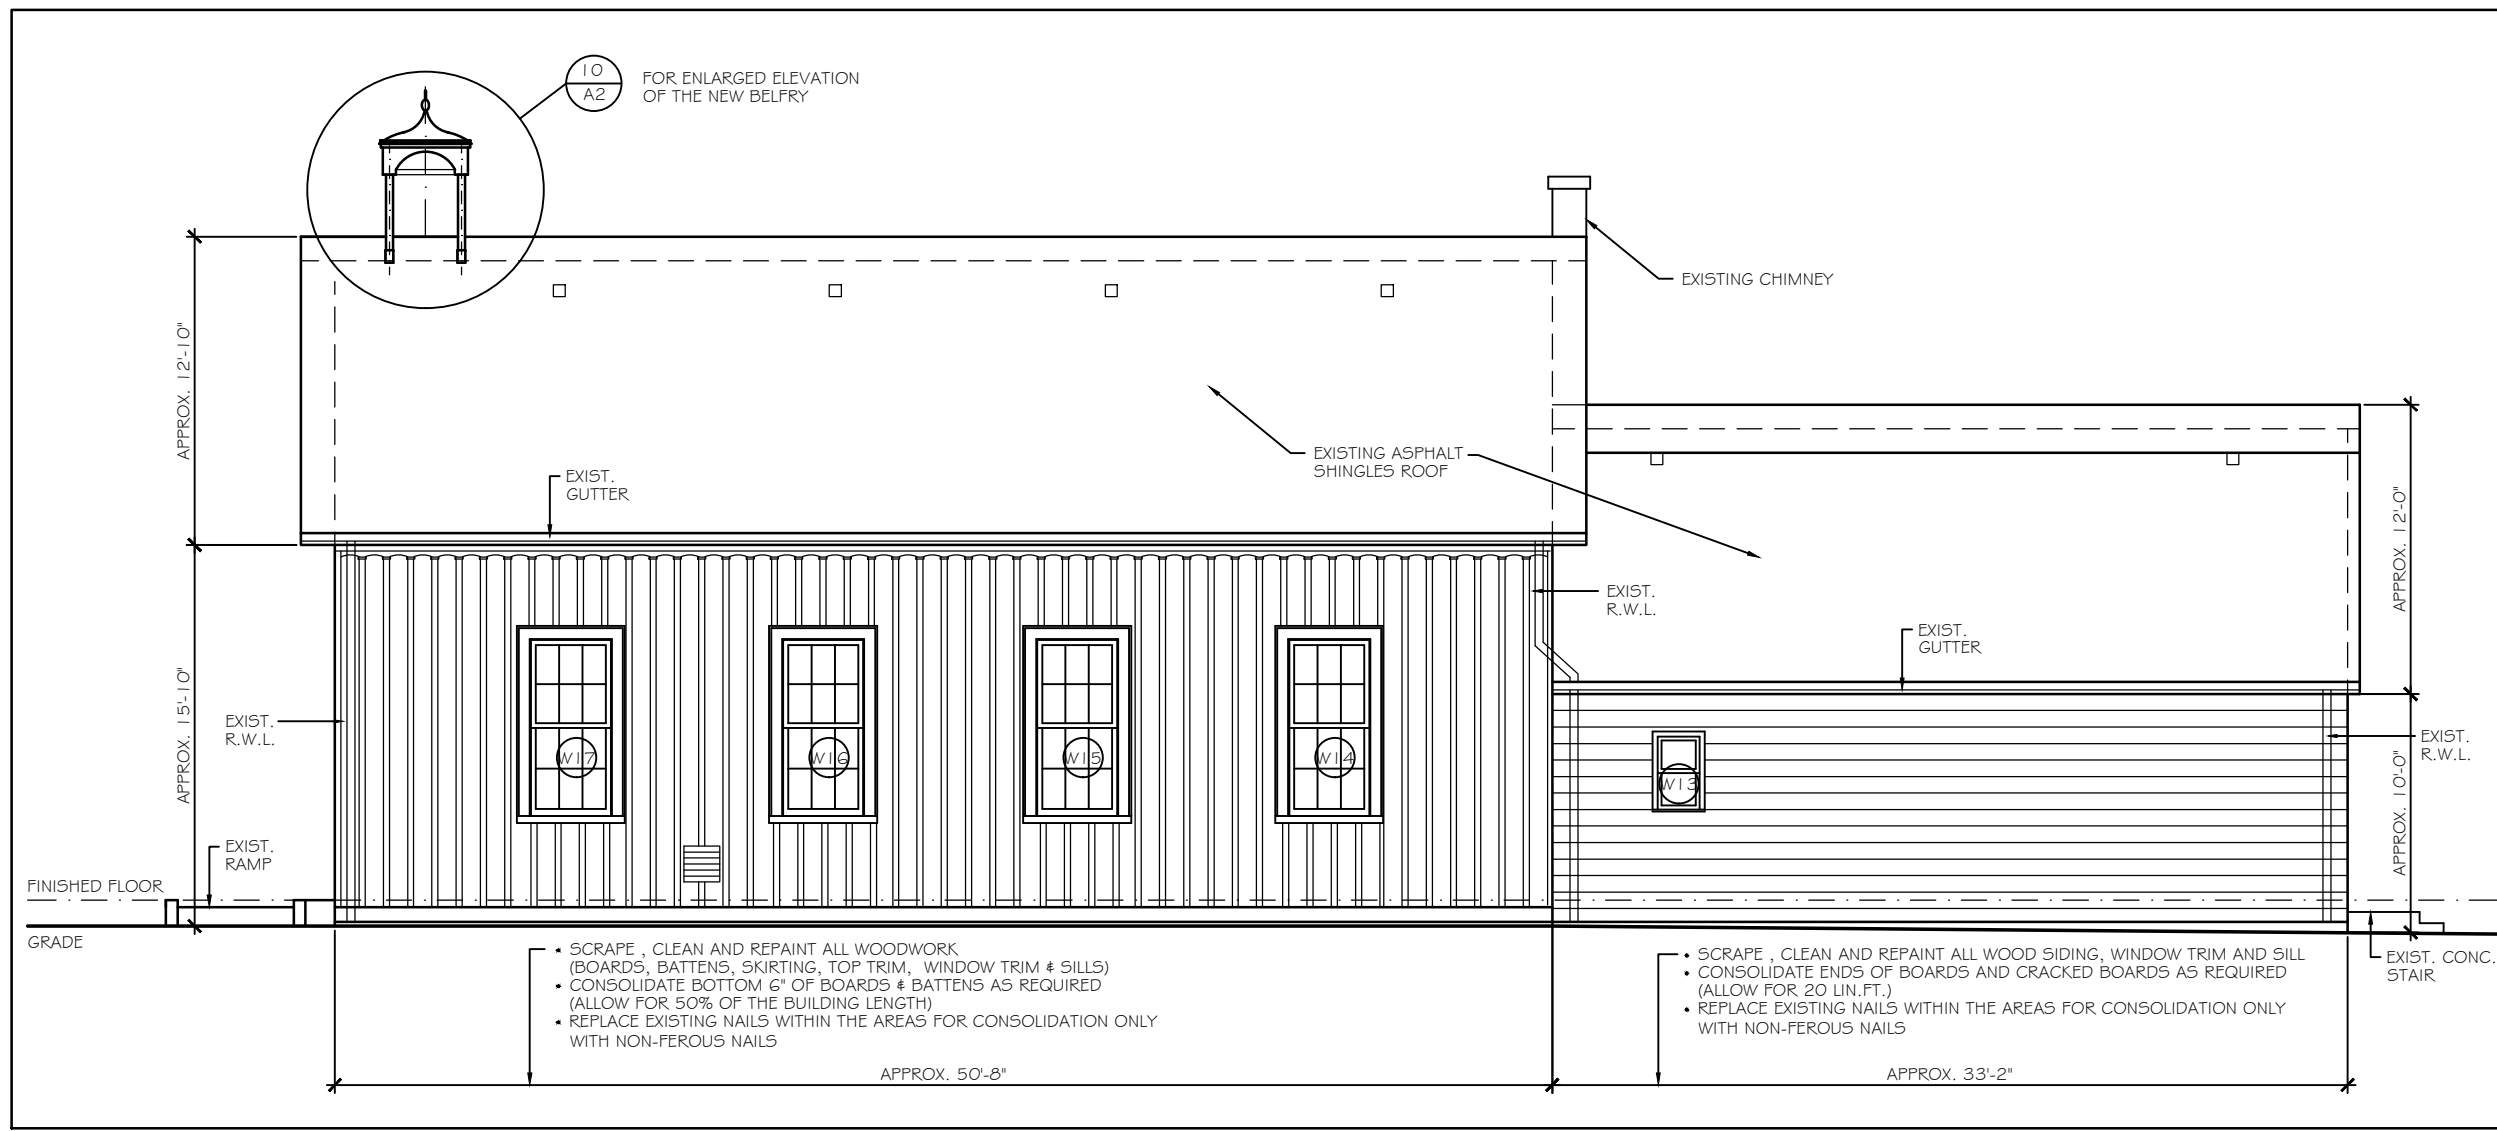

4 NORTH/WEST ELEVATION
A1 SCALE: 1/8"=1'-0"

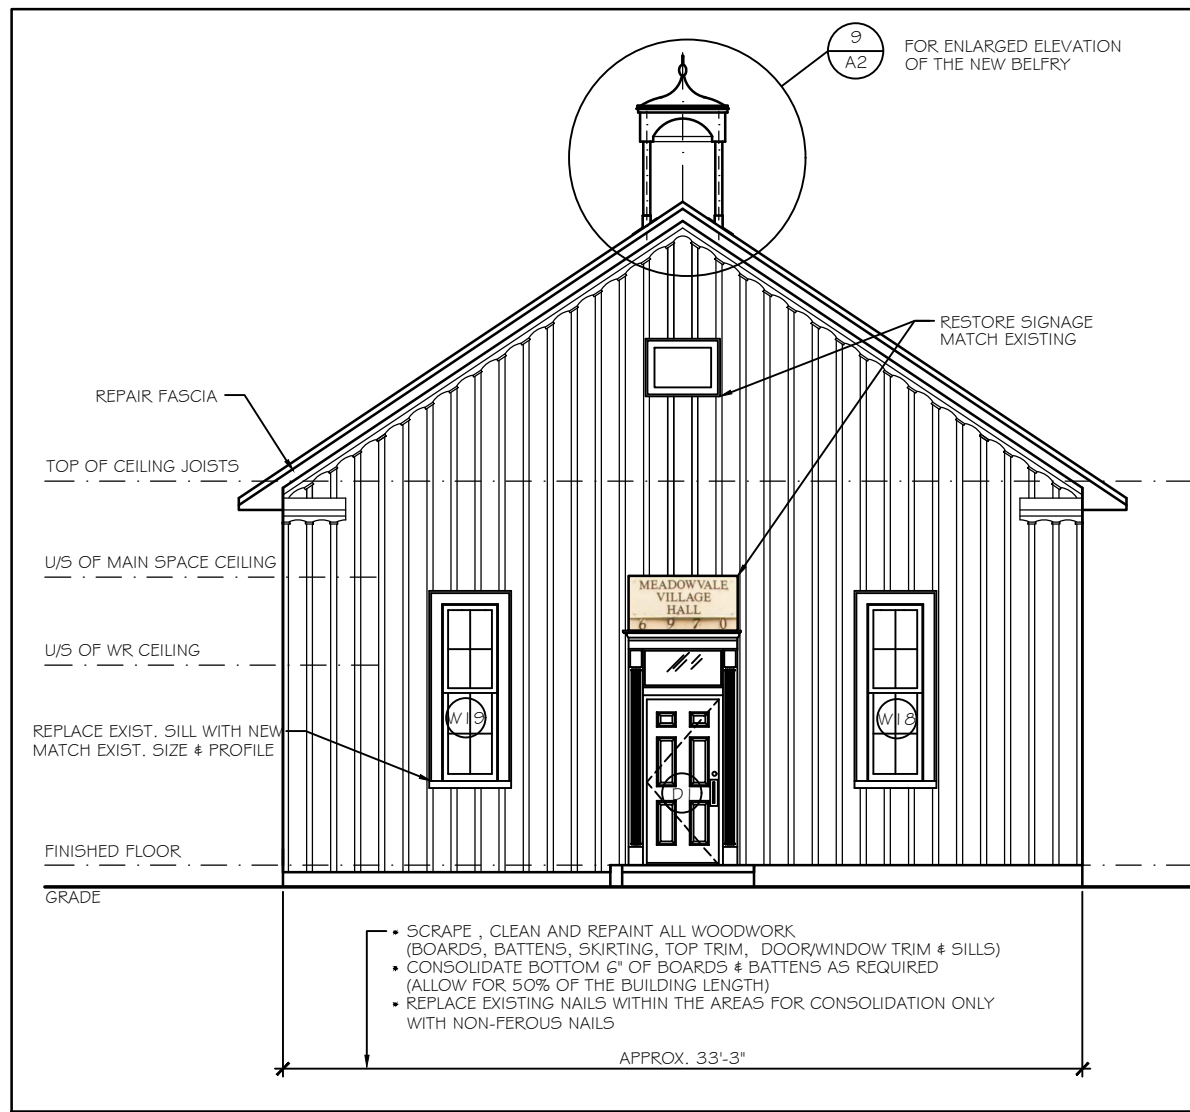

5 NORTH/EAST ELEVATION
A1 SCALE: 1/8"=1'-0"

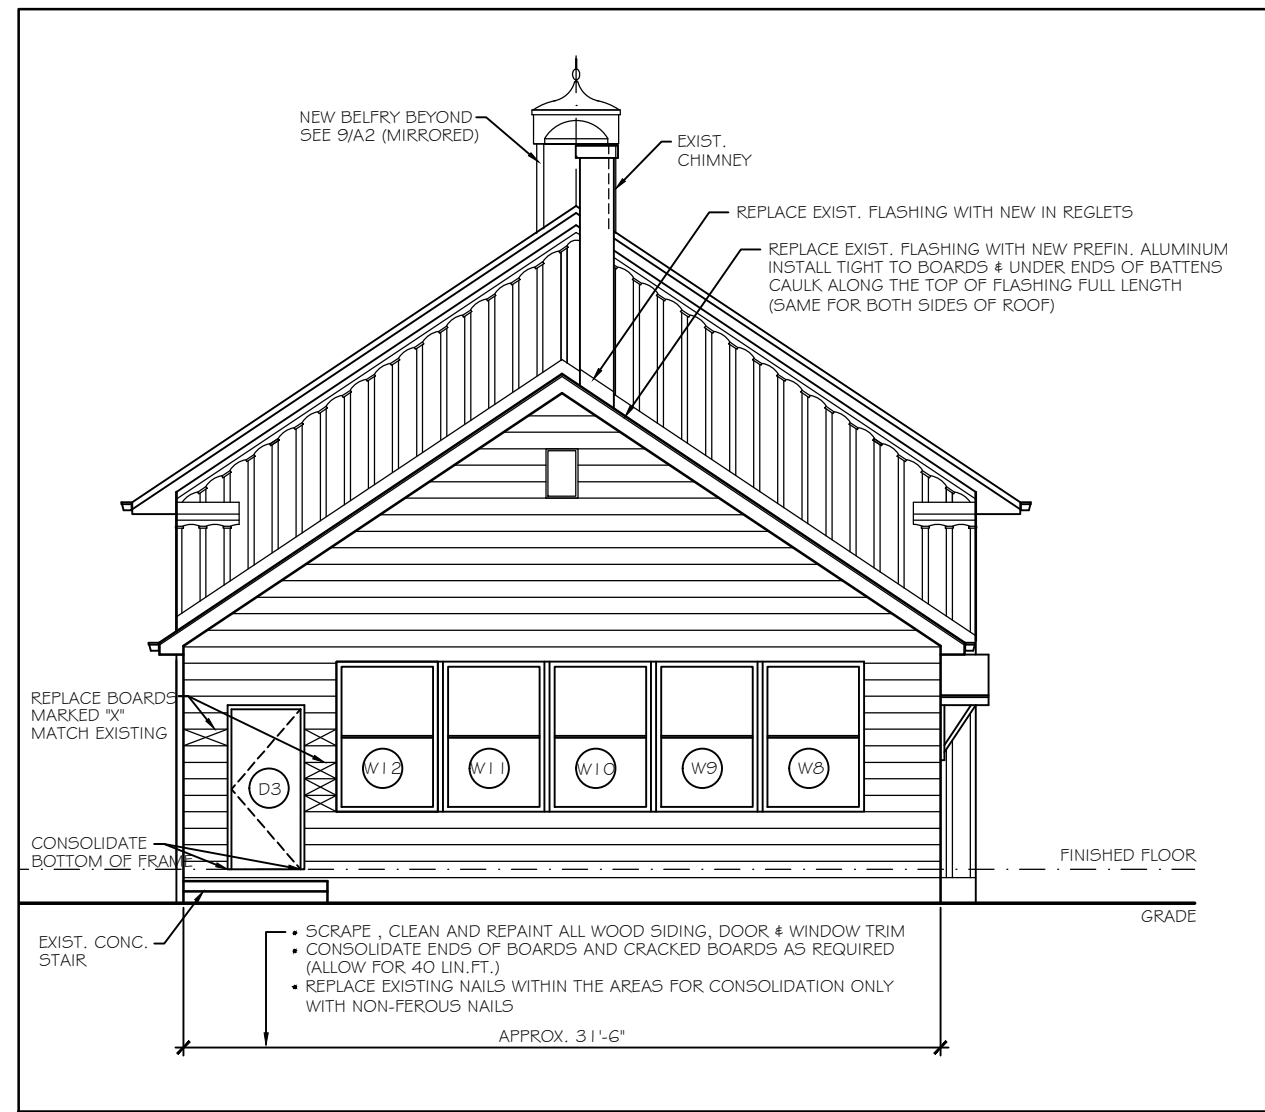

6 SOUTH/WEST ELEVATION
A1 SCALE: 1/8"=1'-0"

CONTRACTOR TO CHECK AND VERIFY ALL DIMENSIONS ON SITE

DRAWING NOT TO BE SCALED

ALL DRAWINGS, SPECIFICATIONS AND RELATED DOCUMENTS ARE THE COPYRIGHT PROPERTY OF THE ARCHITECT AND MUST BE RETURNED UPON REQUEST. REPRODUCTION OF DRAWINGS IN PART OR WHOLE IS FORBIDDEN WITHOUT THE ARCHITECT'S WRITTEN PERMISSION.

DRAWING NOT TO BE USED FOR CONSTRUCTION UNTIL SIGNED BY THE ARCHITECT.

2.	ISSUED FOR HERITAGE PERMIT	DEC'4'20
1.	ISSUED FOR CLIENT'S REVIEW	DEC'2'20
No.	Revision:	Date:

North:

James Bailey Architect
49 MELBOURNE AVENUE
TORONTO, ONTARIO
M6K 1K6
VOICE: (416) 537-4140 FAX: (416) 537-0405

Project Name:
**MEADOWVALE VILLAGE HALL
NEW BELFRY & EXTERIOR RESTORATION**
Location:
6970 Second Line West, Mississauga

Project No.

20218

Drawing Name:

PLANS & ELEVATIONS

Date:

November 2020

Drawn by:

A.B.

Checked by:

J.B.

Scale:

AS SHOWN

Drawing No:

A1

