

1/4"=1'-0"
BASEMENT FLOOR PLAN

LUCID HOMES

LUCID HOMES INC.
CUSTOM HOME AND RENOVATION DESIGN
1166 SOUTH SERVICE ROAD WEST - UNIT 202
OAKVILLE ON - L6L 5T7
T: 416.566.6588 E: INFO@LUCIDHOMES.CA
WWW.LUCIDHOMES.CA


GENERAL NOTES

DRAWINGS ARE TO BE READ NOT SCALED. DESIGN AND CONSTRUCTION OF THIS BUILDING SHALL COMPLY WITH ONTARIO BUILDING CODE. AS AMENDED. DRAWINGS NOT INTENDED FOR PERMIT OR CONSTRUCTION UNLESS SIGNED BY DESIGNER OR ENGINEER. DO NOT BEGIN CONSTRUCTION UNTIL DESIGNER OR PROJECT MANAGER HAS BEEN NOTIFIED. ANY DISCREPANCIES DISCOVERED IN DRAWINGS OR ON SITE SHALL BE REPORTED TO THE DESIGNER. THE DRAWINGS AND DOCUMENTS ARE THE EXCLUSIVE PROPERTY OF LUCID HOMES INC. REPRODUCTION OF THE DOCUMENTS PROVIDED IS PROHIBITED WITHOUT CONSENT OF THE DESIGNER.

| REVISION LIST | |
|---------------|------------|
| 1 - | 07.08.2021 |
| 2 - | MM.DD.YYYY |
| 3 - | MM.DD.YYYY |
| 4 - | MM.DD.YYYY |
| 5 - | MM.DD.YYYY |

| ISSUE LIST | |
|------------|------------|
| 1 - | MM.DD.YYYY |
| 2 - | MM.DD.YYYY |
| 3 - | MM.DD.YYYY |
| 4 - | MM.DD.YYYY |
| 5 - | MM.DD.YYYY |

DRAWING TITLE: BASEMENT FLOOR PLAN
DRAWN BY: PR CHECKED BY:
ADDRESS: 52 FRONT STREET SOUTH, MISSISSAUGA
PROJECT NO: 2020-027 SCALE: 1/4" = 1'-0"
SHEET NO. **A100**

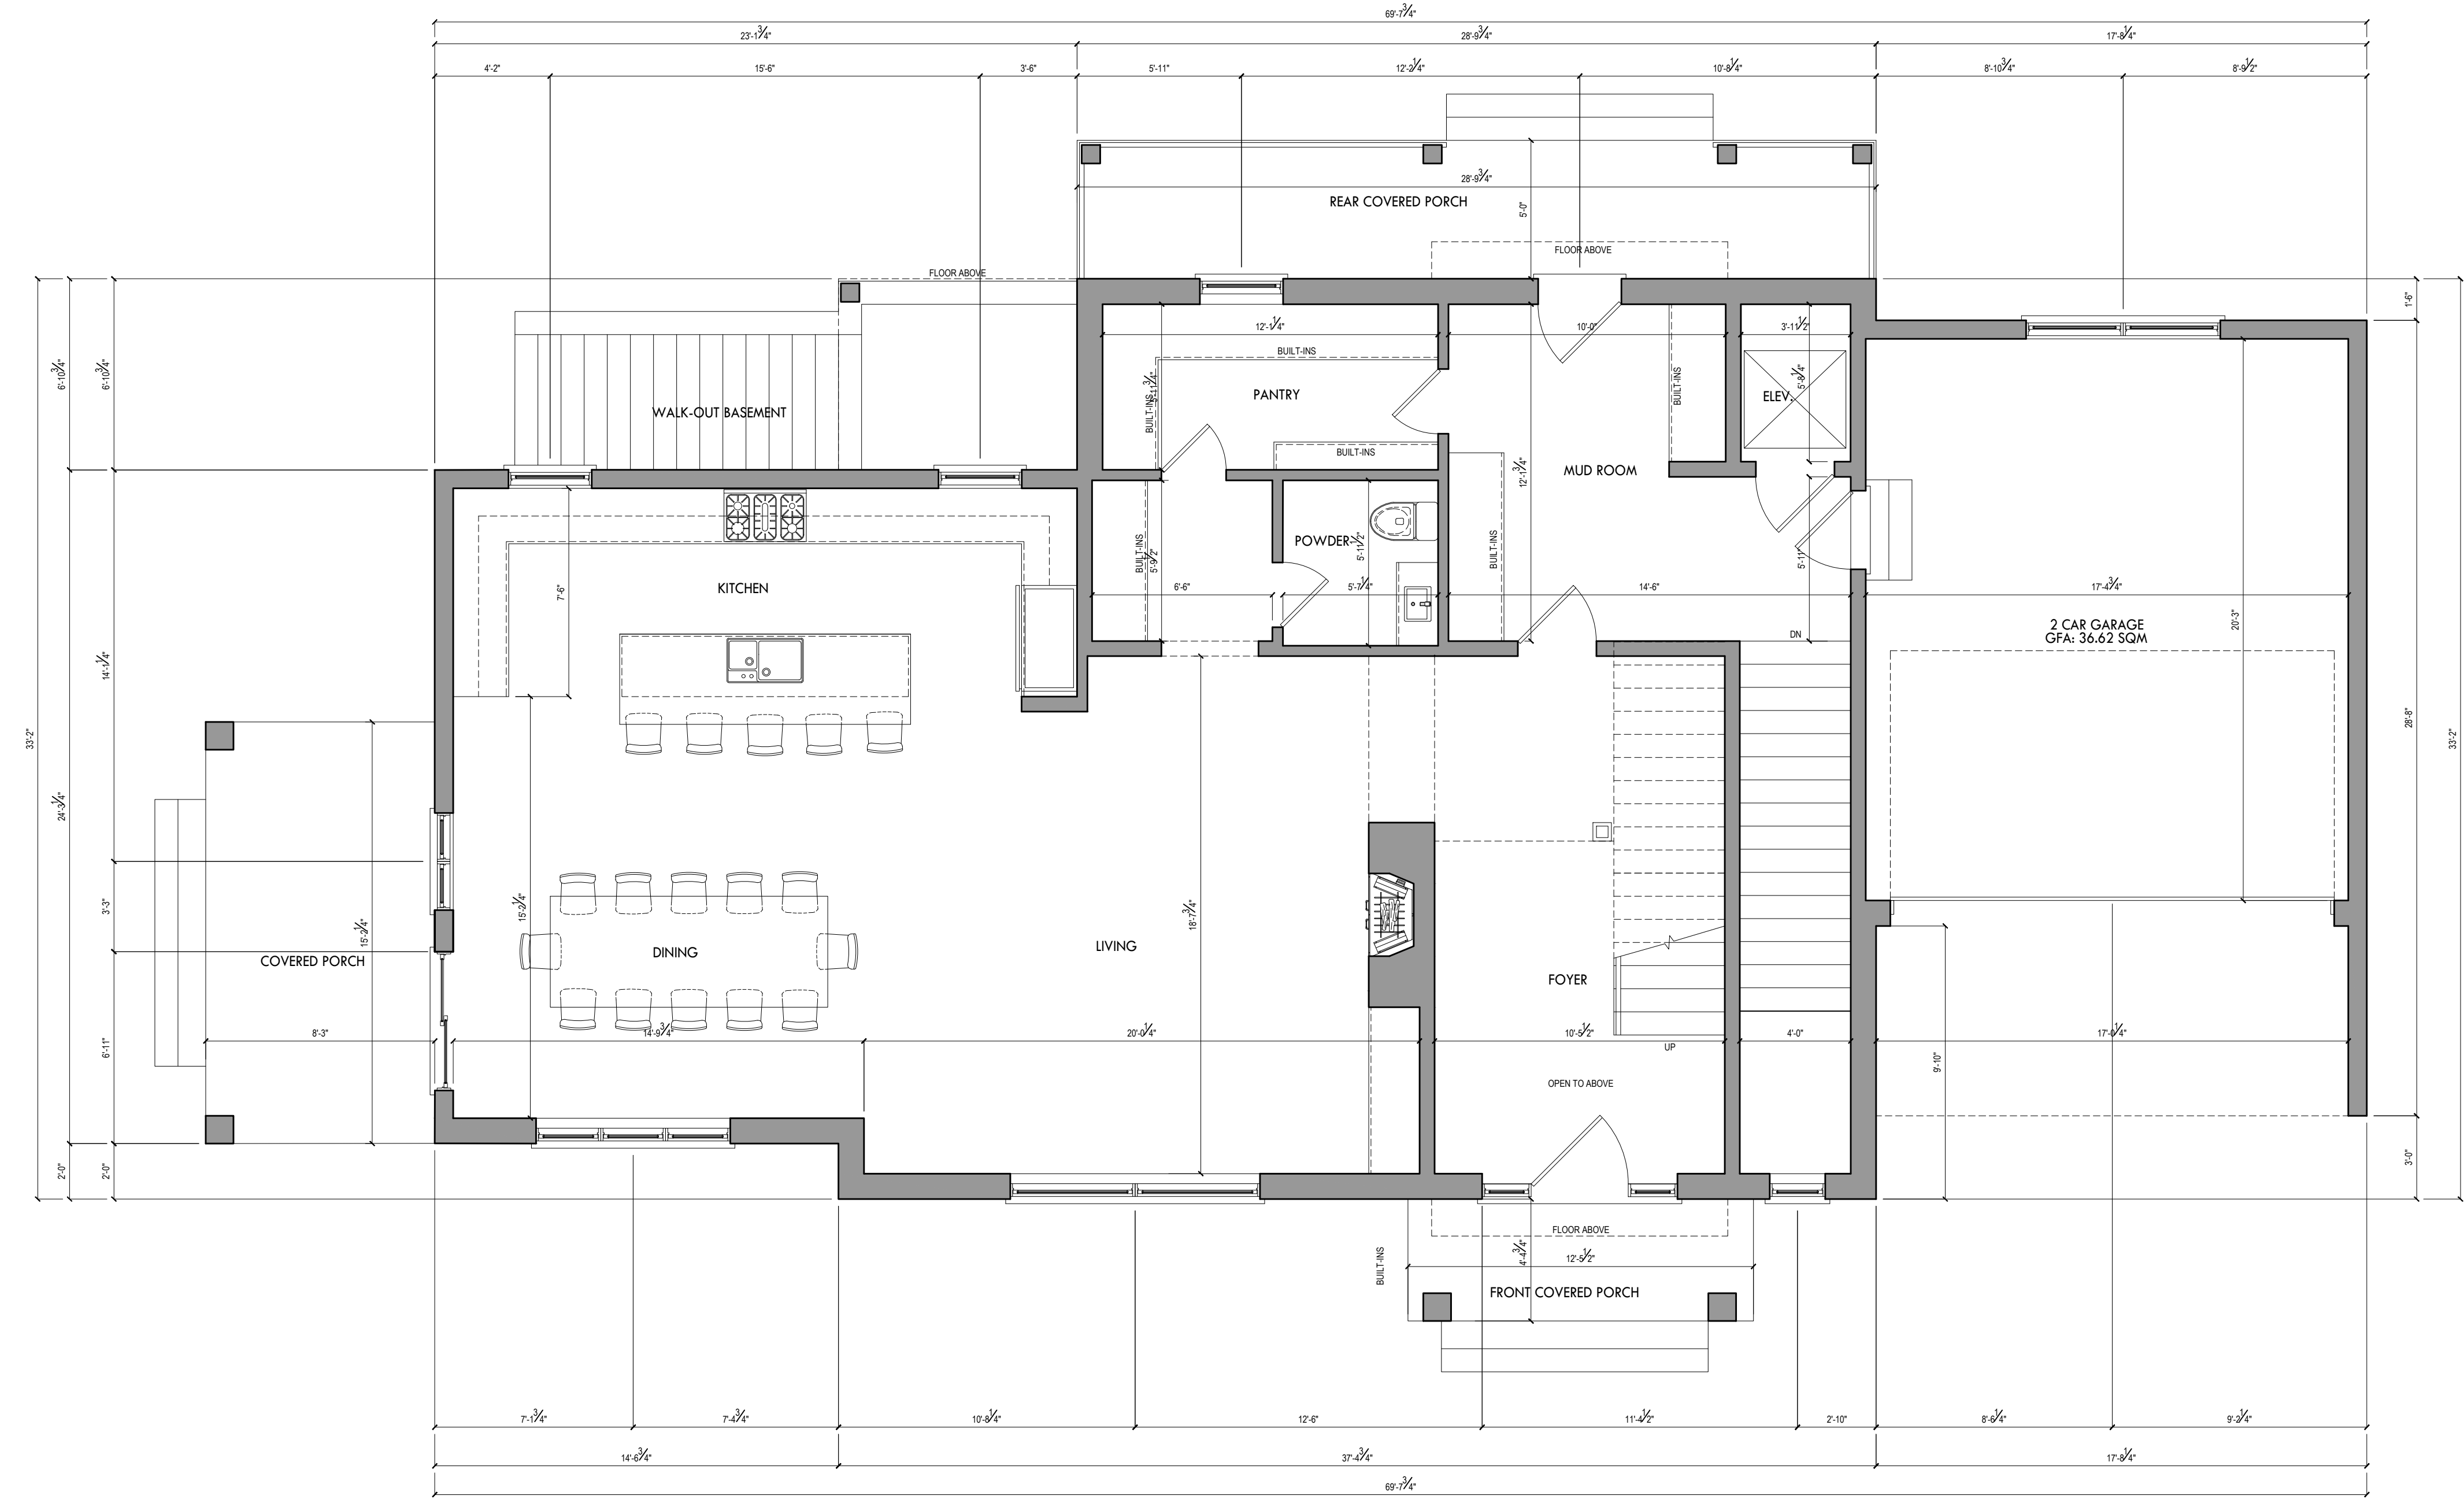

1/4"=1'-0"
GROUND FLOOR PLAN



LUCID HOMES


LUCID HOMES INC.
CUSTOM HOME AND RENOVATION DESIGN
1166 SOUTH SERVICE ROAD WEST - UNIT 202
OAKVILLE ON - L6L 5T7
T: 416.566.6588 E: INFO@LUCIDHOMES.CA
WWW.LUCIDHOMES.CA

GENERAL NOTES

DRAWINGS ARE TO BE READ NOT SCALED. DESIGN AND CONSTRUCTION OF THIS BUILDING SHALL COMPLY WITH ONTARIO BUILDING CODE, AS AMENDED. DRAWINGS NOT INTENDED FOR PERMIT OR CONSTRUCTION UNLESS SIGNED BY DESIGNER OR ENGINEER. DO NOT BEGIN CONSTRUCTION UNTIL DESIGNER OR PROJECT MANAGER HAS BEEN NOTIFIED. ANY DISCREPANCIES DISCOVERED IN DRAWINGS OR ON SITE SHALL BE REPORTED TO THE DESIGNER. THE DRAWINGS AND DOCUMENTS ARE THE EXCLUSIVE PROPERTY OF LUCID HOMES INC. REPRODUCTION OF THE DOCUMENTS PROVIDED IS PROHIBITED WITHOUT CONSENT OF THE DESIGNER.

| REVISION LIST | |
|---------------|------------|
| 1 - | 07.08.2021 |
| 2 - | MM.DD.YYYY |
| 3 - | MM.DD.YYYY |
| 4 - | MM.DD.YYYY |
| 5 - | MM.DD.YYYY |

| ISSUE LIST | |
|------------|------------|
| 1 - | MM.DD.YYYY |
| 2 - | MM.DD.YYYY |
| 3 - | MM.DD.YYYY |
| 4 - | MM.DD.YYYY |
| 5 - | MM.DD.YYYY |

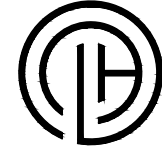

DRAWING TITLE: GROUND FLOOR PLAN
DRAWN BY: PR CHECKED BY:
ADDRESS: 52 FRONT STREET SOUTH, MISSISSAUGA
PROJECT NO: 2020-027 SCALE: 1/4" = 1'-0"
SHEET NO. **A101**




GENERAL NOTES

DRAWINGS ARE TO BE READ NOT SCALED. DESIGN AND CONSTRUCTION OF THIS BUILDING SHALL COMPLY WITH ONTARIO BUILDING CODE. AS AMENDED. DRAWINGS NOT INTENDED FOR PERMIT OR CONSTRUCTION UNLESS SIGNED BY DESIGNER OR ENGINEER. DO NOT BEGIN CONSTRUCTION UNTIL DESIGNER OR PROJECT MANAGER HAS BEEN NOTIFIED. ANY DISCREPANCIES DISCOVERED IN DRAWINGS OR ON SITE SHALL BE REPORTED TO THE DESIGNER. THE DRAWINGS AND DOCUMENTS ARE THE EXCLUSIVE PROPERTY OF LUCID HOMES INC. REPRODUCTION OF THE DOCUMENTS PROVIDED IS PROHIBITED WITHOUT CONSENT OF THE DESIGNER.

| REVISION LIST | |
|---------------|------------|
| 1 - | 07.08.2021 |
| 2 - | MM.DD.YYYY |
| 3 - | MM.DD.YYYY |
| 4 - | MM.DD.YYYY |
| 5 - | MM.DD.YYYY |
| <hr/> | |
| ISSUE LIST | |
| 1 - | MM.DD.YYYY |
| 2 - | MM.DD.YYYY |
| 3 - | MM.DD.YYYY |
| 4 - | MM.DD.YYYY |
| 5 - | MM.DD.YYYY |



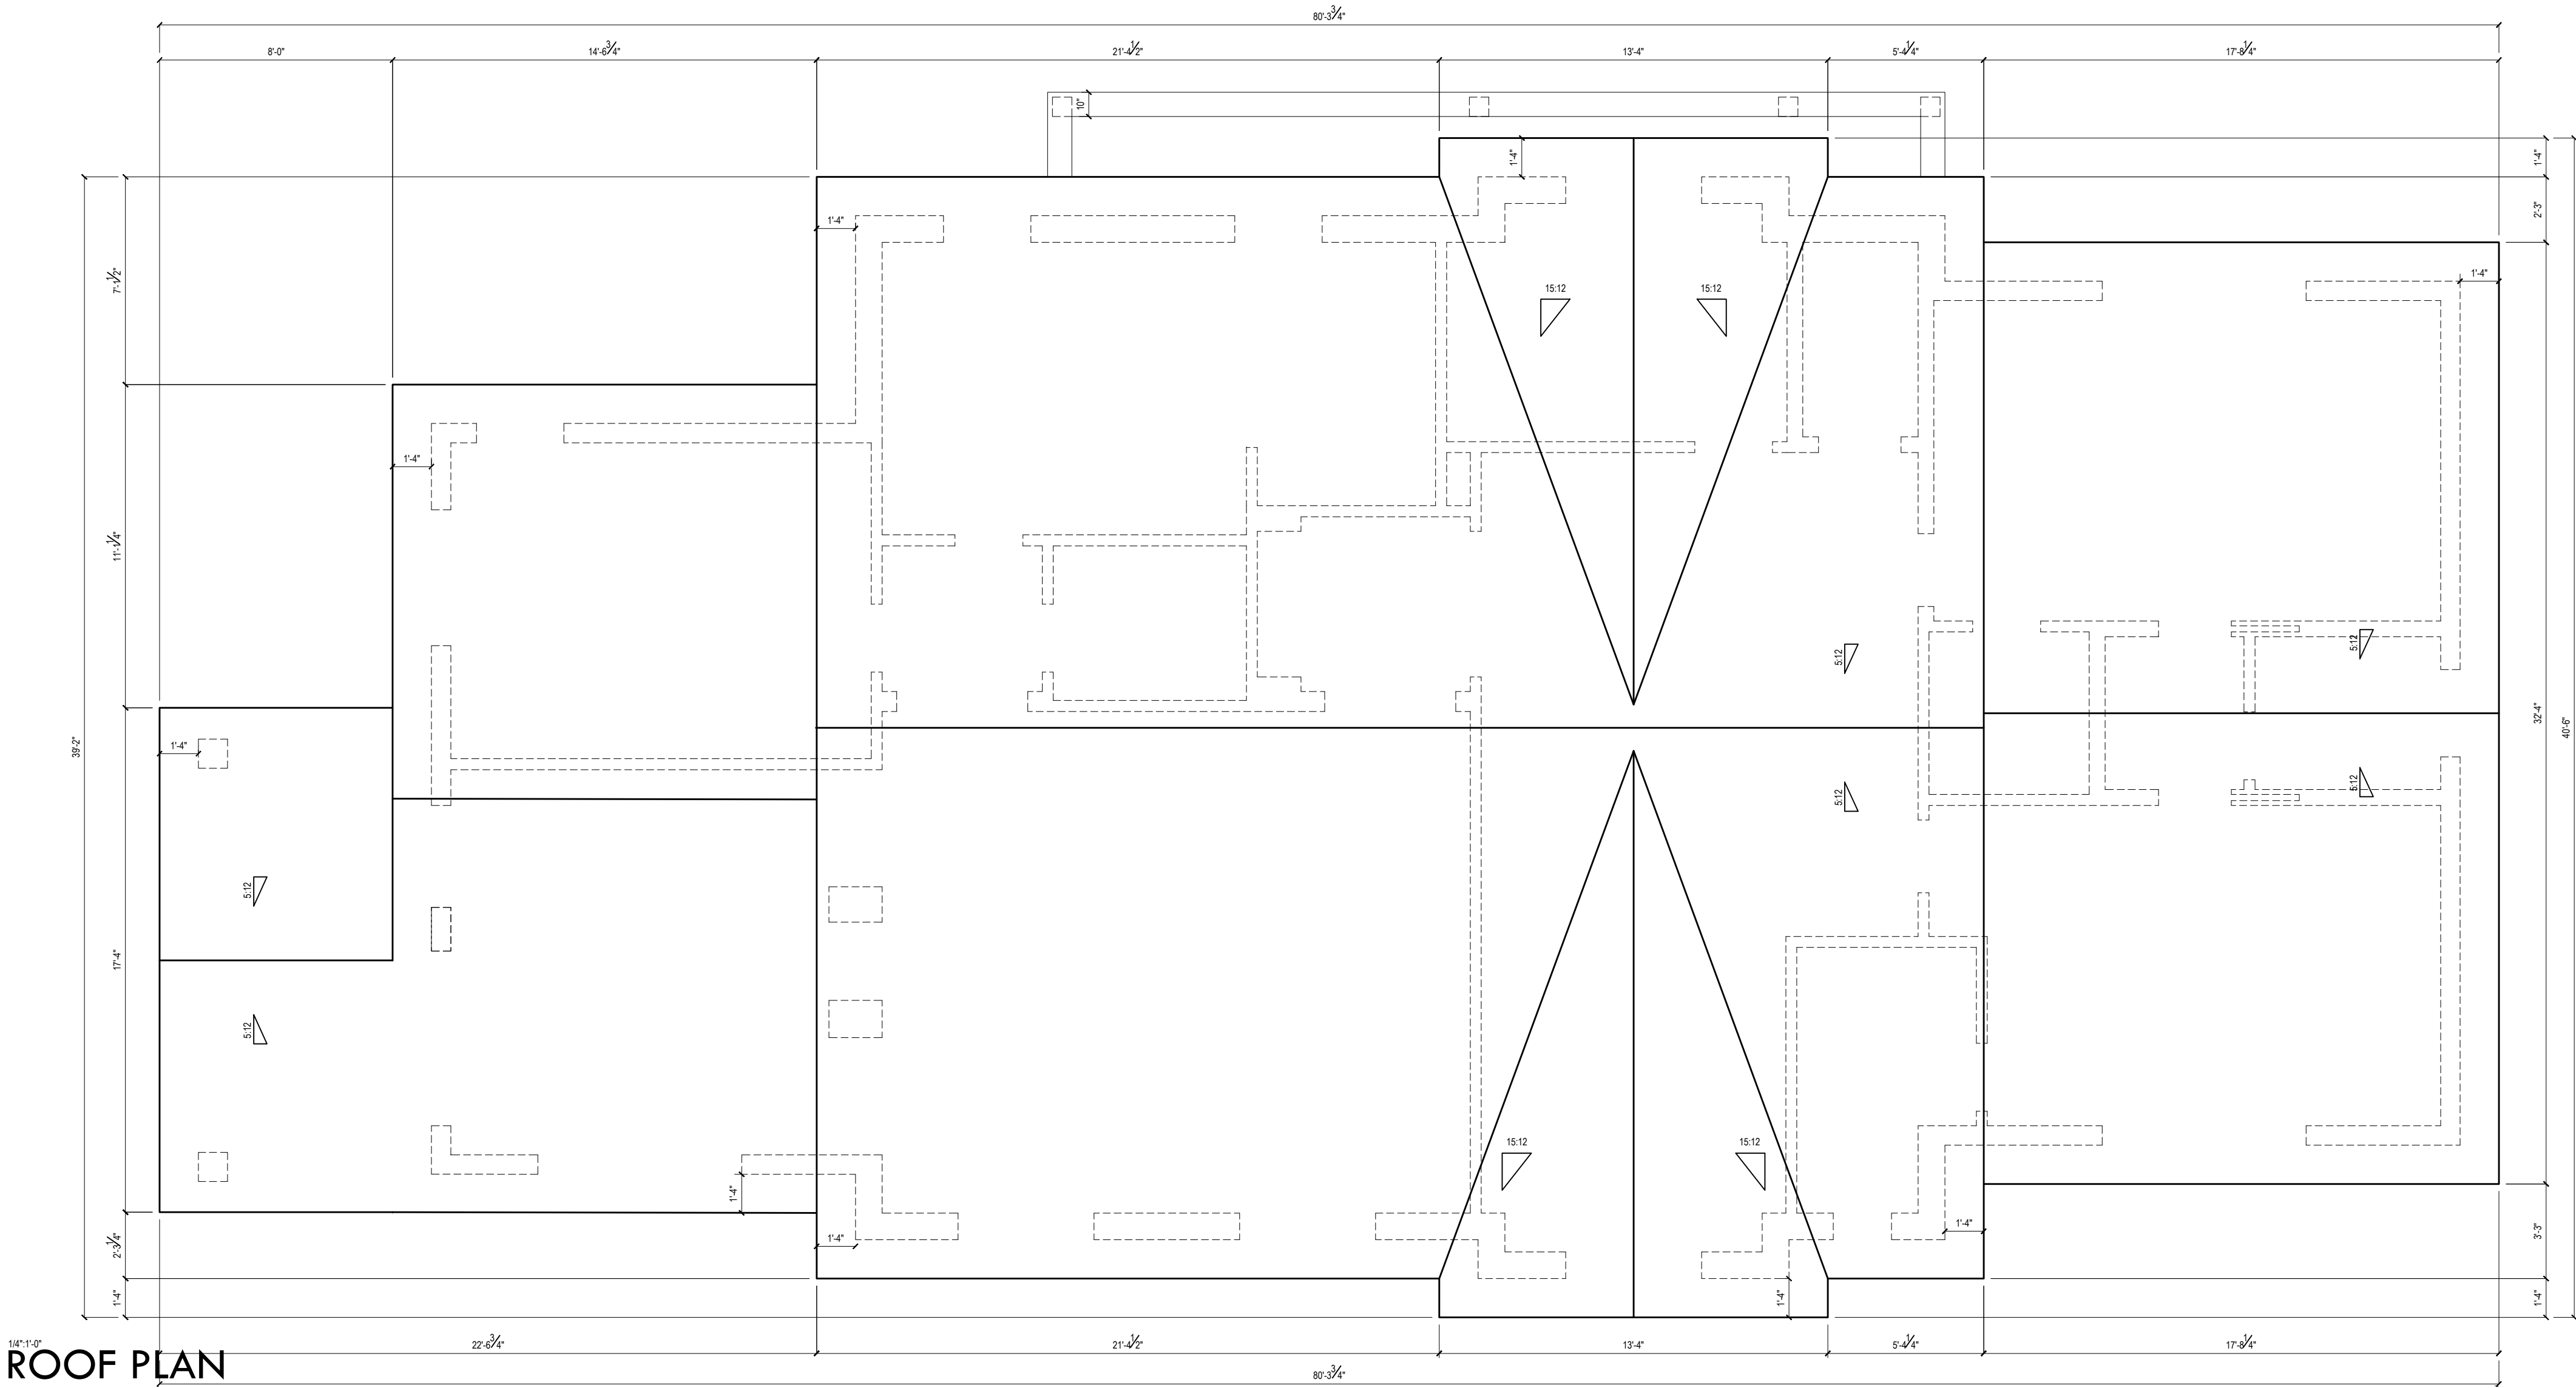

ROOF PLAN



LUCID HOMES


LUCID HOMES INC.
CUSTOM HOME AND RENOVATION DESIGN
1166 SOUTH SERVICE ROAD WEST - UNIT 202
OAKVILLE ON - L6L 5T7
T: 416.566.6588 E: INFO@LUCIDHOMES.CA
WWW.LUCIDHOMES.CA

GENERAL NOTES

DRAWINGS ARE TO BE READ NOT SCALED. DESIGN AND CONSTRUCTION OF THIS BUILDING SHALL COMPLY WITH ONTARIO BUILDING CODE, AS AMENDED. DRAWINGS NOT INTENDED FOR PERMIT OR CONSTRUCTION UNLESS SIGNED BY DESIGNER OR ENGINEER. DO NOT BEGIN CONSTRUCTION UNTIL DESIGNER OR PROJECT MANAGER HAS BEEN NOTIFIED. ANY DISCREPANCIES DISCOVERED IN DRAWINGS OR ON SITE SHALL BE REPORTED TO THE DESIGNER. THE DRAWINGS AND DOCUMENTS ARE THE EXCLUSIVE PROPERTY OF LUCID HOMES INC. REPRODUCTION OF THE DOCUMENTS PROVIDED IS PROHIBITED WITHOUT CONSENT OF THE DESIGNER.

| REVISION LIST | |
|---------------|------------|
| 1 - | 07.08.2021 |
| 2 - | MM.DD.YYYY |
| 3 - | MM.DD.YYYY |
| 4 - | MM.DD.YYYY |
| 5 - | MM.DD.YYYY |

| ISSUE LIST | |
|------------|------------|
| 1 - | MM.DD.YYYY |
| 2 - | MM.DD.YYYY |
| 3 - | MM.DD.YYYY |
| 4 - | MM.DD.YYYY |
| 5 - | MM.DD.YYYY |



DRAWING TITLE: PR
DRAWN BY: PR
CHECKED BY: PR
ADDRESS: 52 FRONT STREET SOUTH, MISSISSAUGA
PROJECT NO: 2020-027
SHEET NO.

SCALE: 1/4" = 1'-0"
A103



3/16"=1'-0"
FRONT ELEVATION



LUCID HOMES


LUCID HOMES INC.
CUSTOM HOME AND RENOVATION DESIGN
1166 SOUTH SERVICE ROAD WEST - UNIT 202
OAKVILLE ON - L6L 5T7
T: 416.566.6568 E: INFO@LUCIDHOMES.CA
WWW.LUCIDHOMES.CA

GENERAL NOTES

DRAWINGS ARE TO BE READ NOT SCALED. DESIGN AND CONSTRUCTION OF THIS BUILDING SHALL COMPLY WITH ONTARIO BUILDING CODE, AS AMENDED. DRAWINGS NOT INTENDED FOR PERMIT OR CONSTRUCTION UNLESS SIGNED BY DESIGNER OR ENGINEER. DO NOT BEGIN CONSTRUCTION UNTIL DESIGNER OR PROJECT MANAGER HAS BEEN NOTIFIED. ANY DISCREPANCIES DISCOVERED IN DRAWINGS OR ON SITE SHALL BE REPORTED TO THE DESIGNER. THE DRAWINGS AND DOCUMENTS ARE THE EXCLUSIVE PROPERTY OF LUCID HOMES INC. REPRODUCTION OF THE DOCUMENTS PROVIDED IS PROHIBITED WITHOUT CONSENT OF THE DESIGNER.

| REVISION LIST | |
|---------------|------------|
| 1 - | 07/08/2021 |
| 2 - | MM.DD.YYYY |
| 3 - | MM.DD.YYYY |
| 4 - | MM.DD.YYYY |
| 5 - | MM.DD.YYYY |

| ISSUE LIST | |
|------------|------------|
| 1 - | MM.DD.YYYY |
| 2 - | MM.DD.YYYY |
| 3 - | MM.DD.YYYY |
| 4 - | MM.DD.YYYY |
| 5 - | MM.DD.YYYY |



DRAWING TITLE: ARCHITECTURAL ELEVATIONS
DRAWN BY: PR CHECKED BY: -
ADDRESS: 52 FRONT STREET SOUTH, MISSISSAUGA
PROJECT NO: 2020-027 SCALE: 3/16" = 1'-0"
SHEET NO. **A201**



3/16"=1'-0"
LEFT ELEVATION



LUCID HOMES

LUCID HOMES INC.
CUSTOM HOME AND RENOVATION DESIGN
1166 SOUTH SERVICE ROAD WEST - UNIT 202
OAKVILLE ON - L6L 5T7
T: 416.566.6568 E: INFO@LUCIDHOMES.CA
WWW.LUCIDHOMES.CA

GENERAL NOTES

DRAWINGS ARE TO BE READ NOT SCALED. DESIGN AND CONSTRUCTION OF THIS BUILDING SHALL COMPLY WITH ONTARIO BUILDING CODE, AS AMENDED. DRAWINGS NOT INTENDED FOR PERMIT OR CONSTRUCTION UNLESS SIGNED BY DESIGNER OR ENGINEER. DO NOT BEGIN CONSTRUCTION UNTIL DESIGNER OR PROJECT MANAGER HAS BEEN NOTIFIED. ANY DISCREPANCIES DISCOVERED IN DRAWINGS OR ON SITE SHALL BE REPORTED TO THE DESIGNER. THE DRAWINGS AND DOCUMENTS ARE THE EXCLUSIVE PROPERTY OF LUCID HOMES INC. REPRODUCTION OF THE DOCUMENTS PROVIDED IS PROHIBITED WITHOUT CONSENT OF THE DESIGNER.

| REVISION LIST | | 07.06.2021 |
|---------------|--|------------|
| 1 - | | MM.DD.YYYY |
| 2 - | | MM.DD.YYYY |
| 3 - | | MM.DD.YYYY |
| 4 - | | MM.DD.YYYY |
| 5 - | | MM.DD.YYYY |

| ISSUE LIST | | |
|------------|--|------------|
| 1 - | | MM.DD.YYYY |
| 2 - | | MM.DD.YYYY |
| 3 - | | MM.DD.YYYY |
| 4 - | | MM.DD.YYYY |
| 5 - | | MM.DD.YYYY |



DRAWING TITLE: ARCHITECTURAL ELEVATIONS
DRAWN BY: PR **CHECKED BY:** -
ADDRESS: 52 FRONT STREET SOUTH, MISSISSAUGA
PROJECT NO: 2020-027 **SCALE:** 3/16" = 1'-0"
SHEET NO. **A202**



3/16"=1'-0"
REAR ELEVATION



LUCID HOMES


LUCID HOMES INC.
CUSTOM HOME AND RENOVATION DESIGN
1166 SOUTH SERVICE ROAD WEST - UNIT 202
OAKVILLE ON - L6L 5T7
T: 416.586.6588 E: INFO@LUCIDHOMES.CA
WWW.LUCIDHOMES.CA

GENERAL NOTES


DRAWINGS ARE TO BE READ NOT SCALED. DESIGN AND CONSTRUCTION OF THIS BUILDING SHALL COMPLY WITH ONTARIO BUILDING CODE, AS AMENDED. DRAWINGS NOT INTENDED FOR PERMIT OR CONSTRUCTION UNLESS SIGNED BY DESIGNER OR ENGINEER. DO NOT BEGIN CONSTRUCTION UNTIL DESIGNER OR PROJECT MANAGER HAS BEEN NOTIFIED. ANY DISCREPANCIES DISCOVERED IN DRAWINGS OR ON SITE SHALL BE REPORTED TO THE DESIGNER. THE DRAWINGS AND DOCUMENTS ARE THE EXCLUSIVE PROPERTY OF LUCID HOMES INC. REPRODUCTION OF THE DOCUMENTS PROVIDED IS PROHIBITED WITHOUT CONSENT OF THE DESIGNER.

| REVISION LIST | |
|---------------|------------|
| 1 - | 07.08.2021 |
| 2 - | MM.DD.YYYY |
| 3 - | MM.DD.YYYY |
| 4 - | MM.DD.YYYY |
| 5 - | MM.DD.YYYY |

| ISSUE LIST | |
|------------|------------|
| 1 - | MM.DD.YYYY |
| 2 - | MM.DD.YYYY |
| 3 - | MM.DD.YYYY |
| 4 - | MM.DD.YYYY |
| 5 - | MM.DD.YYYY |



DRAWING TITLE: ARCHITETURAL ELEVATIONS
DRAWN BY: PR CHECKED BY:
ADDRESS: 52 FRONT STREET SOUTH, MISSISSAUGA
PROJECT NO: 2020-027 SCALE: 3/16" = 1'-0"
SHEET NO. **A203**

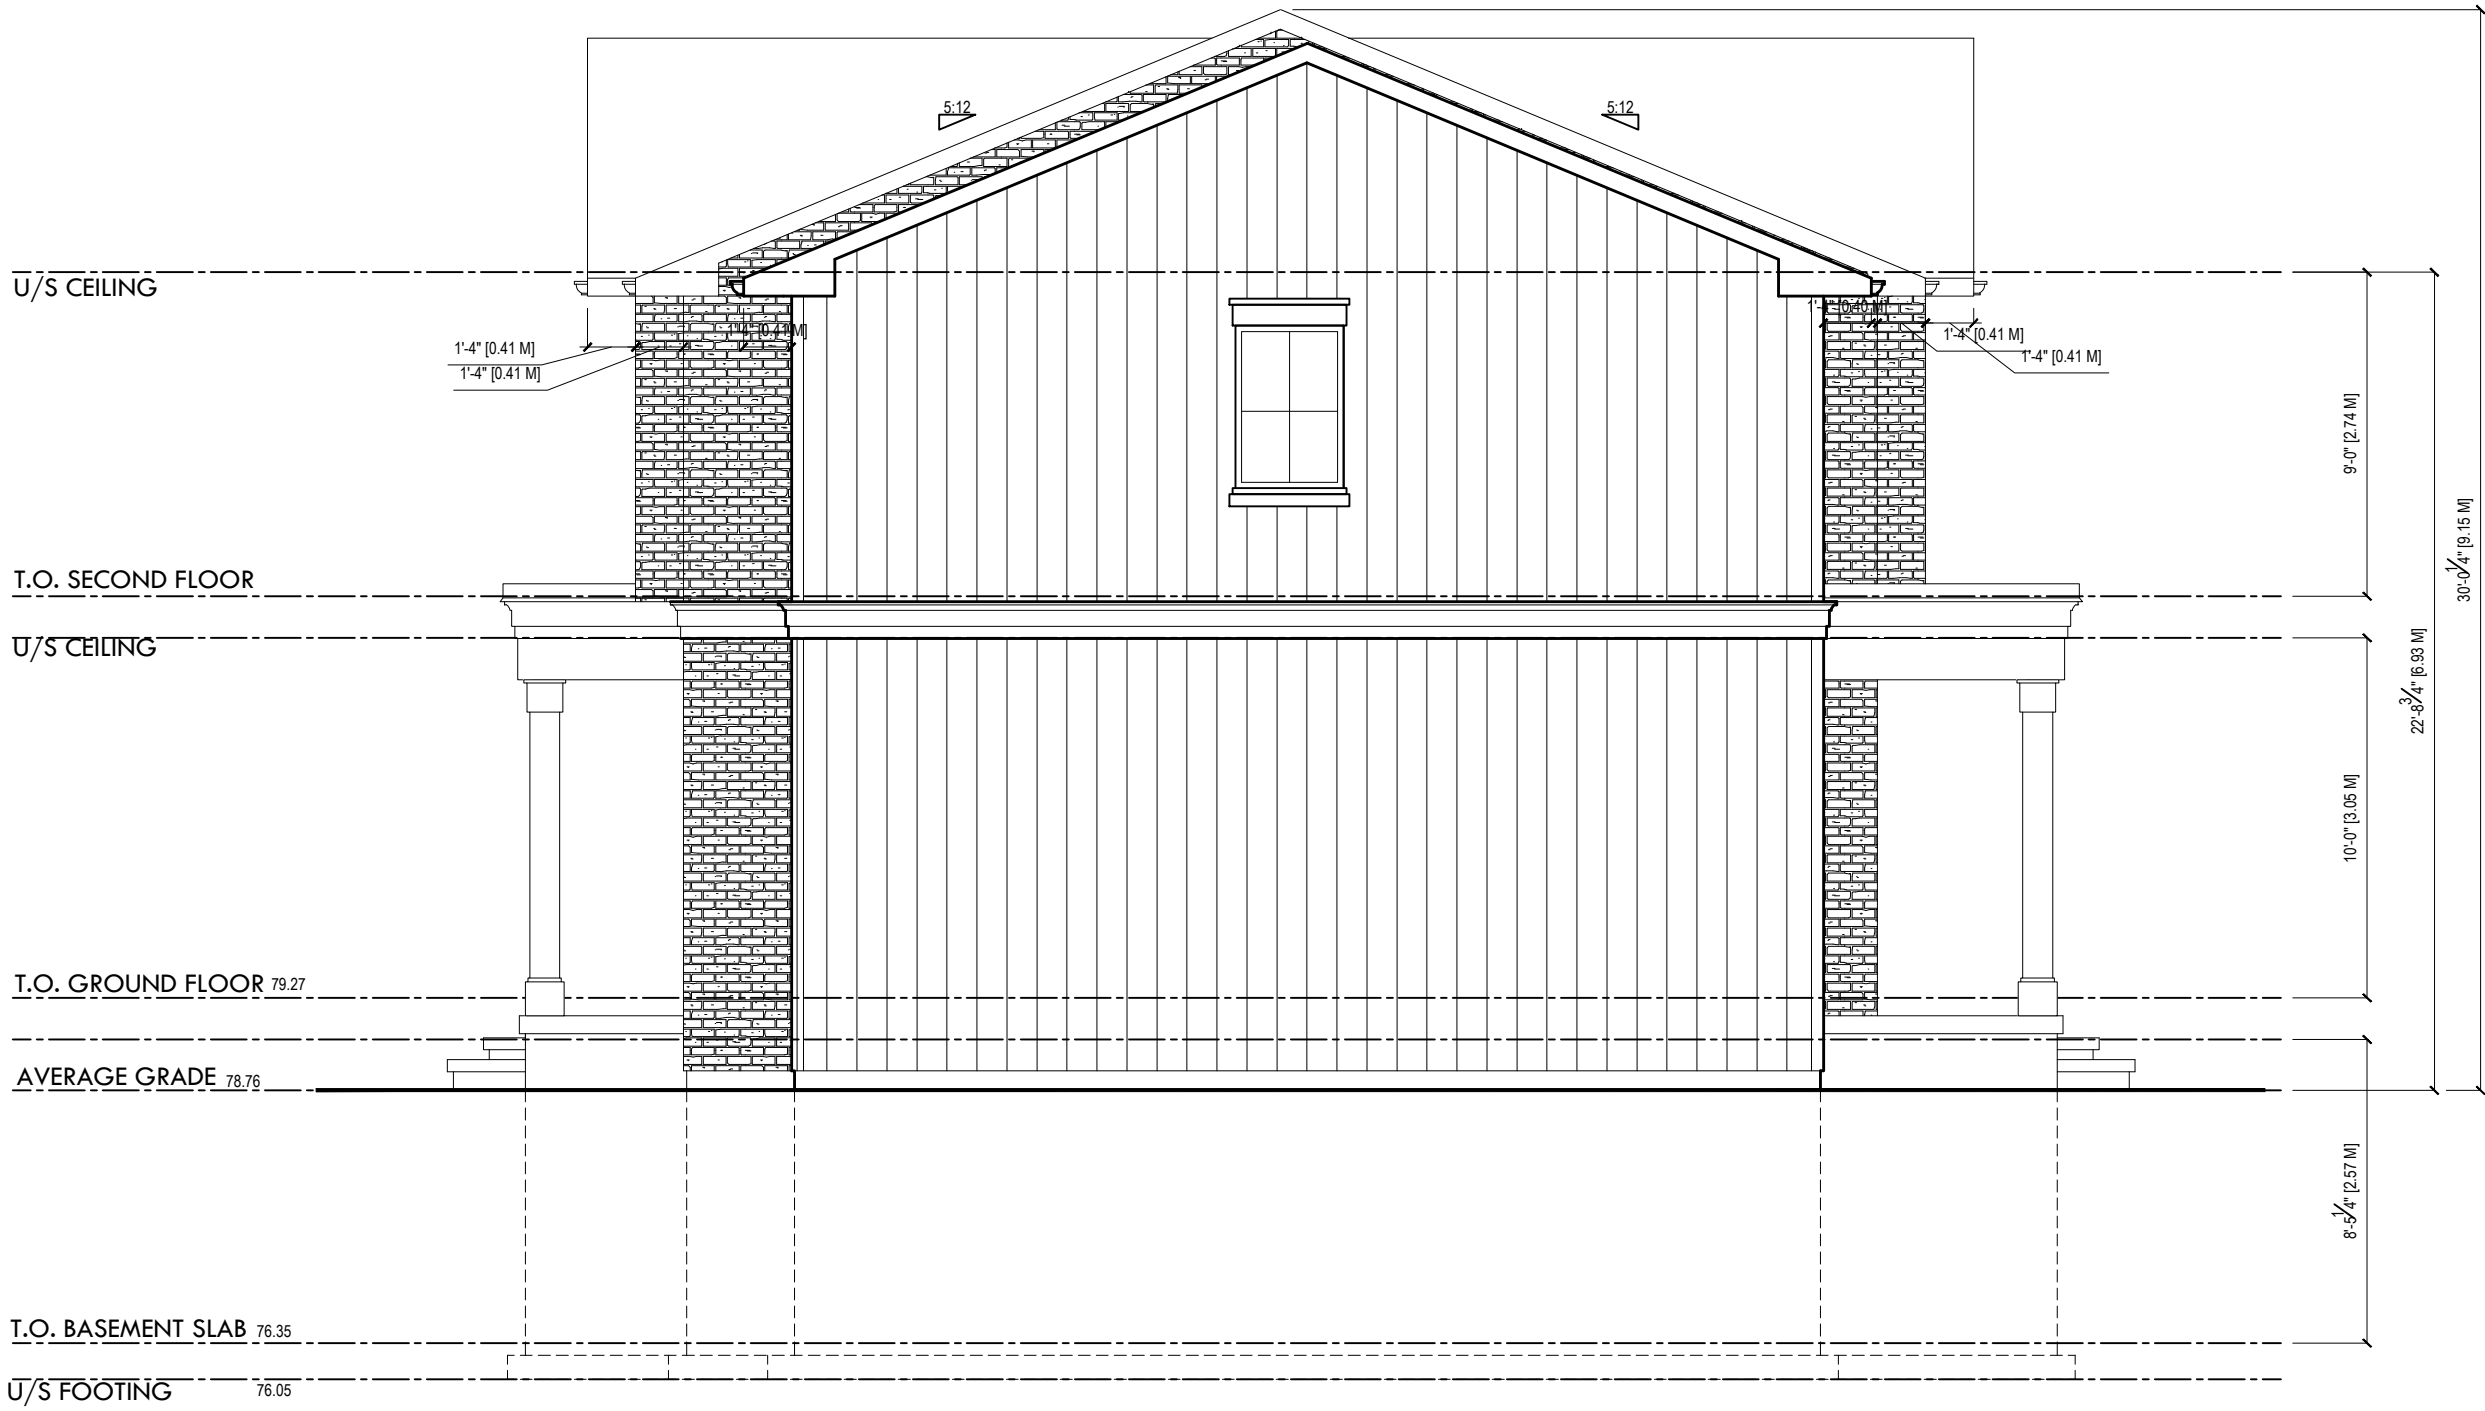

3/16"=1'-0"
RIGHT ELEVATION



LUCID HOMES

LUCID HOMES INC.
CUSTOM HOME AND RENOVATION DESIGN
1166 SOUTH SERVICE ROAD WEST - UNIT 202
OAKVILLE ON - L6L 5T7
T: 416.566.6588 E: INFO@LUCIDHOMES.CA
WWW.LUCIDHOMES.CA

GENERAL NOTES

DRAWINGS ARE TO BE READ NOT SCALED. DESIGN AND CONSTRUCTION OF THIS BUILDING SHALL COMPLY WITH ONTARIO BUILDING CODE, AS AMENDED. DRAWINGS NOT INTENDED FOR PERMIT OR CONSTRUCTION UNLESS SIGNED BY DESIGNER OR ENGINEER. DO NOT BEGIN CONSTRUCTION UNTIL DESIGNER OR PROJECT MANAGER HAS BEEN NOTIFIED. ANY DISCREPANCIES DISCOVERED IN DRAWINGS OR ON SITE SHALL BE REPORTED TO THE DESIGNER. THE DRAWINGS AND DOCUMENTS ARE THE EXCLUSIVE PROPERTY OF LUCID HOMES INC. REPRODUCTION OF THE DOCUMENTS PROVIDED IS PROHIBITED WITHOUT CONSENT OF THE DESIGNER.

| REVISION LIST | | 07.08.2021 |
|---------------|--|------------|
| 1 - | | MM.DD.YYYY |
| 2 - | | MM.DD.YYYY |
| 3 - | | MM.DD.YYYY |
| 4 - | | MM.DD.YYYY |
| 5 - | | MM.DD.YYYY |

| ISSUE LIST | |
|------------|------------|
| 1 - | MM.DD.YYYY |
| 2 - | MM.DD.YYYY |
| 3 - | MM.DD.YYYY |
| 4 - | MM.DD.YYYY |
| 5 - | MM.DD.YYYY |



DRAWING TITLE: ARCHITETCURAL ELEVATIONS
DRAWN BY: PR **CHECKED BY:**
ADDRESS: 52 FRONT STREET SOUTH, MISSISSAUGA
PROJECT NO: 2020-027 **SCALE:** 3/16" = 1'-0"
SHEET NO. **A204**