


SCALE: 3/32" = 1'-0"  
May 16, 2024



**GREEN WEIS ARCHITECT**  
A N D A S S O C I A T E S

**60 CUMBERLAND DR**  
MISSISSAUGA, ON

First Floor Plan

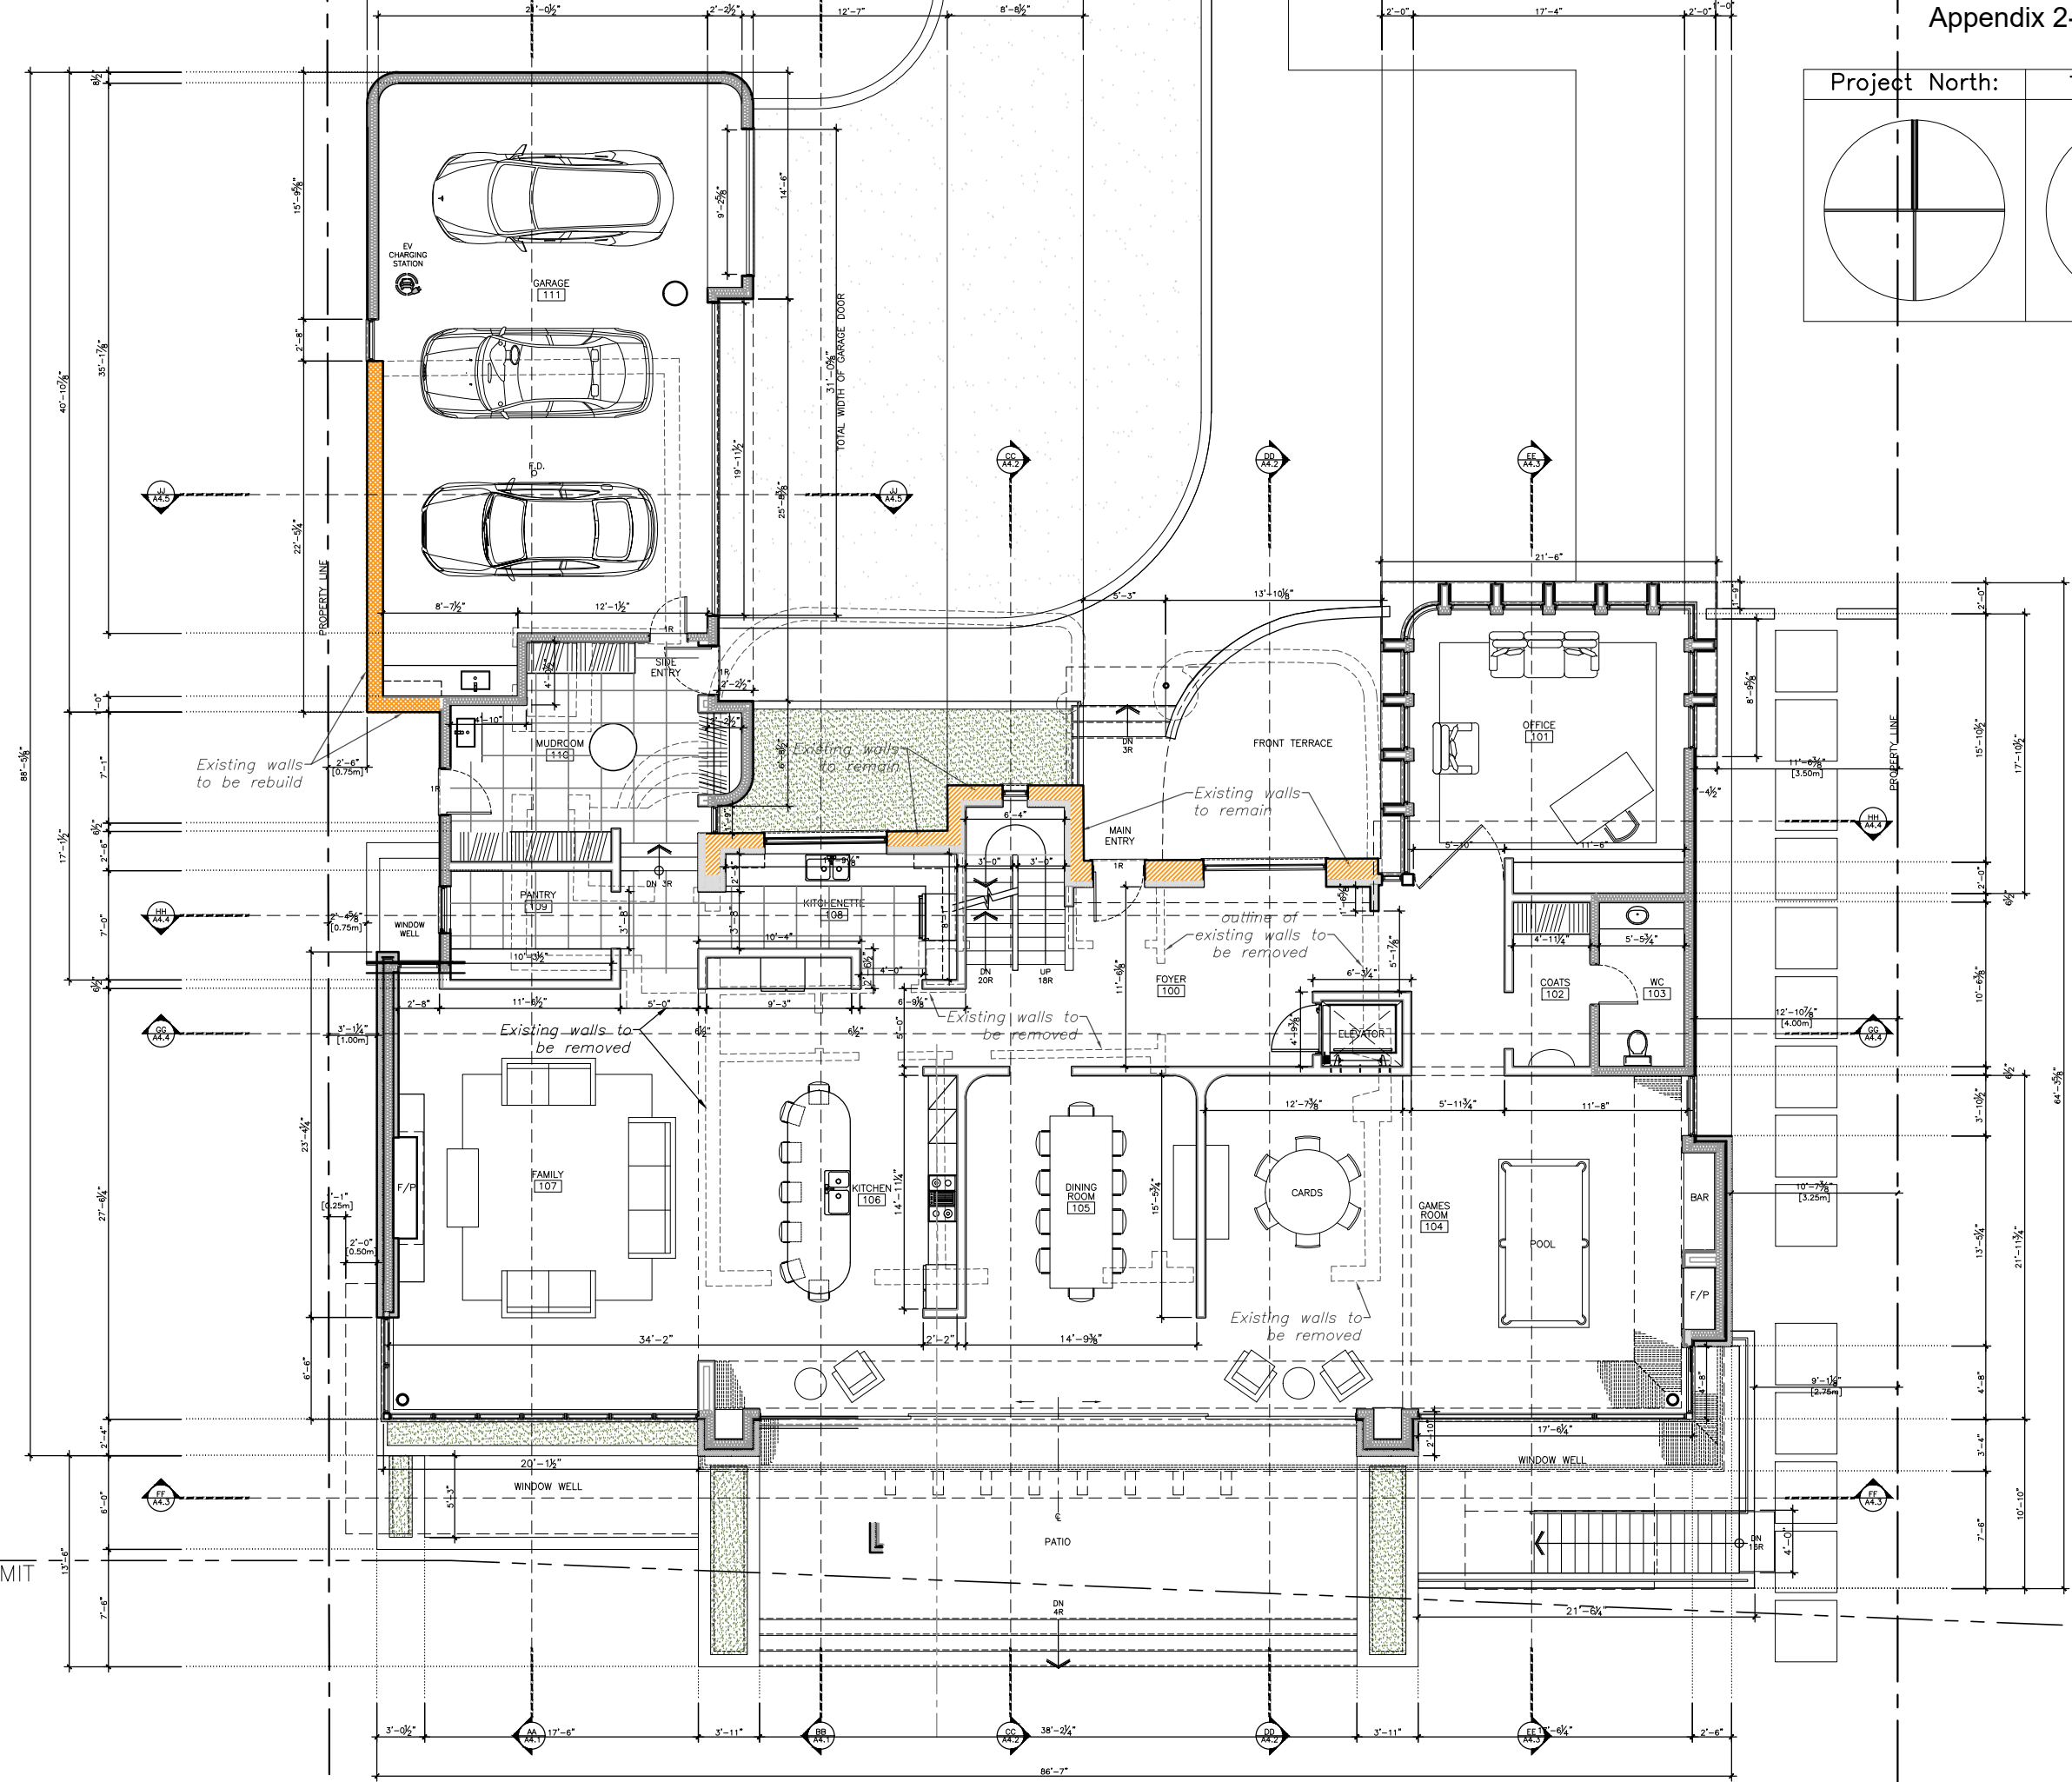

EROSION HAZARD LIMIT

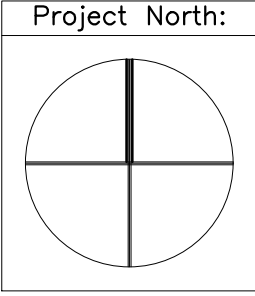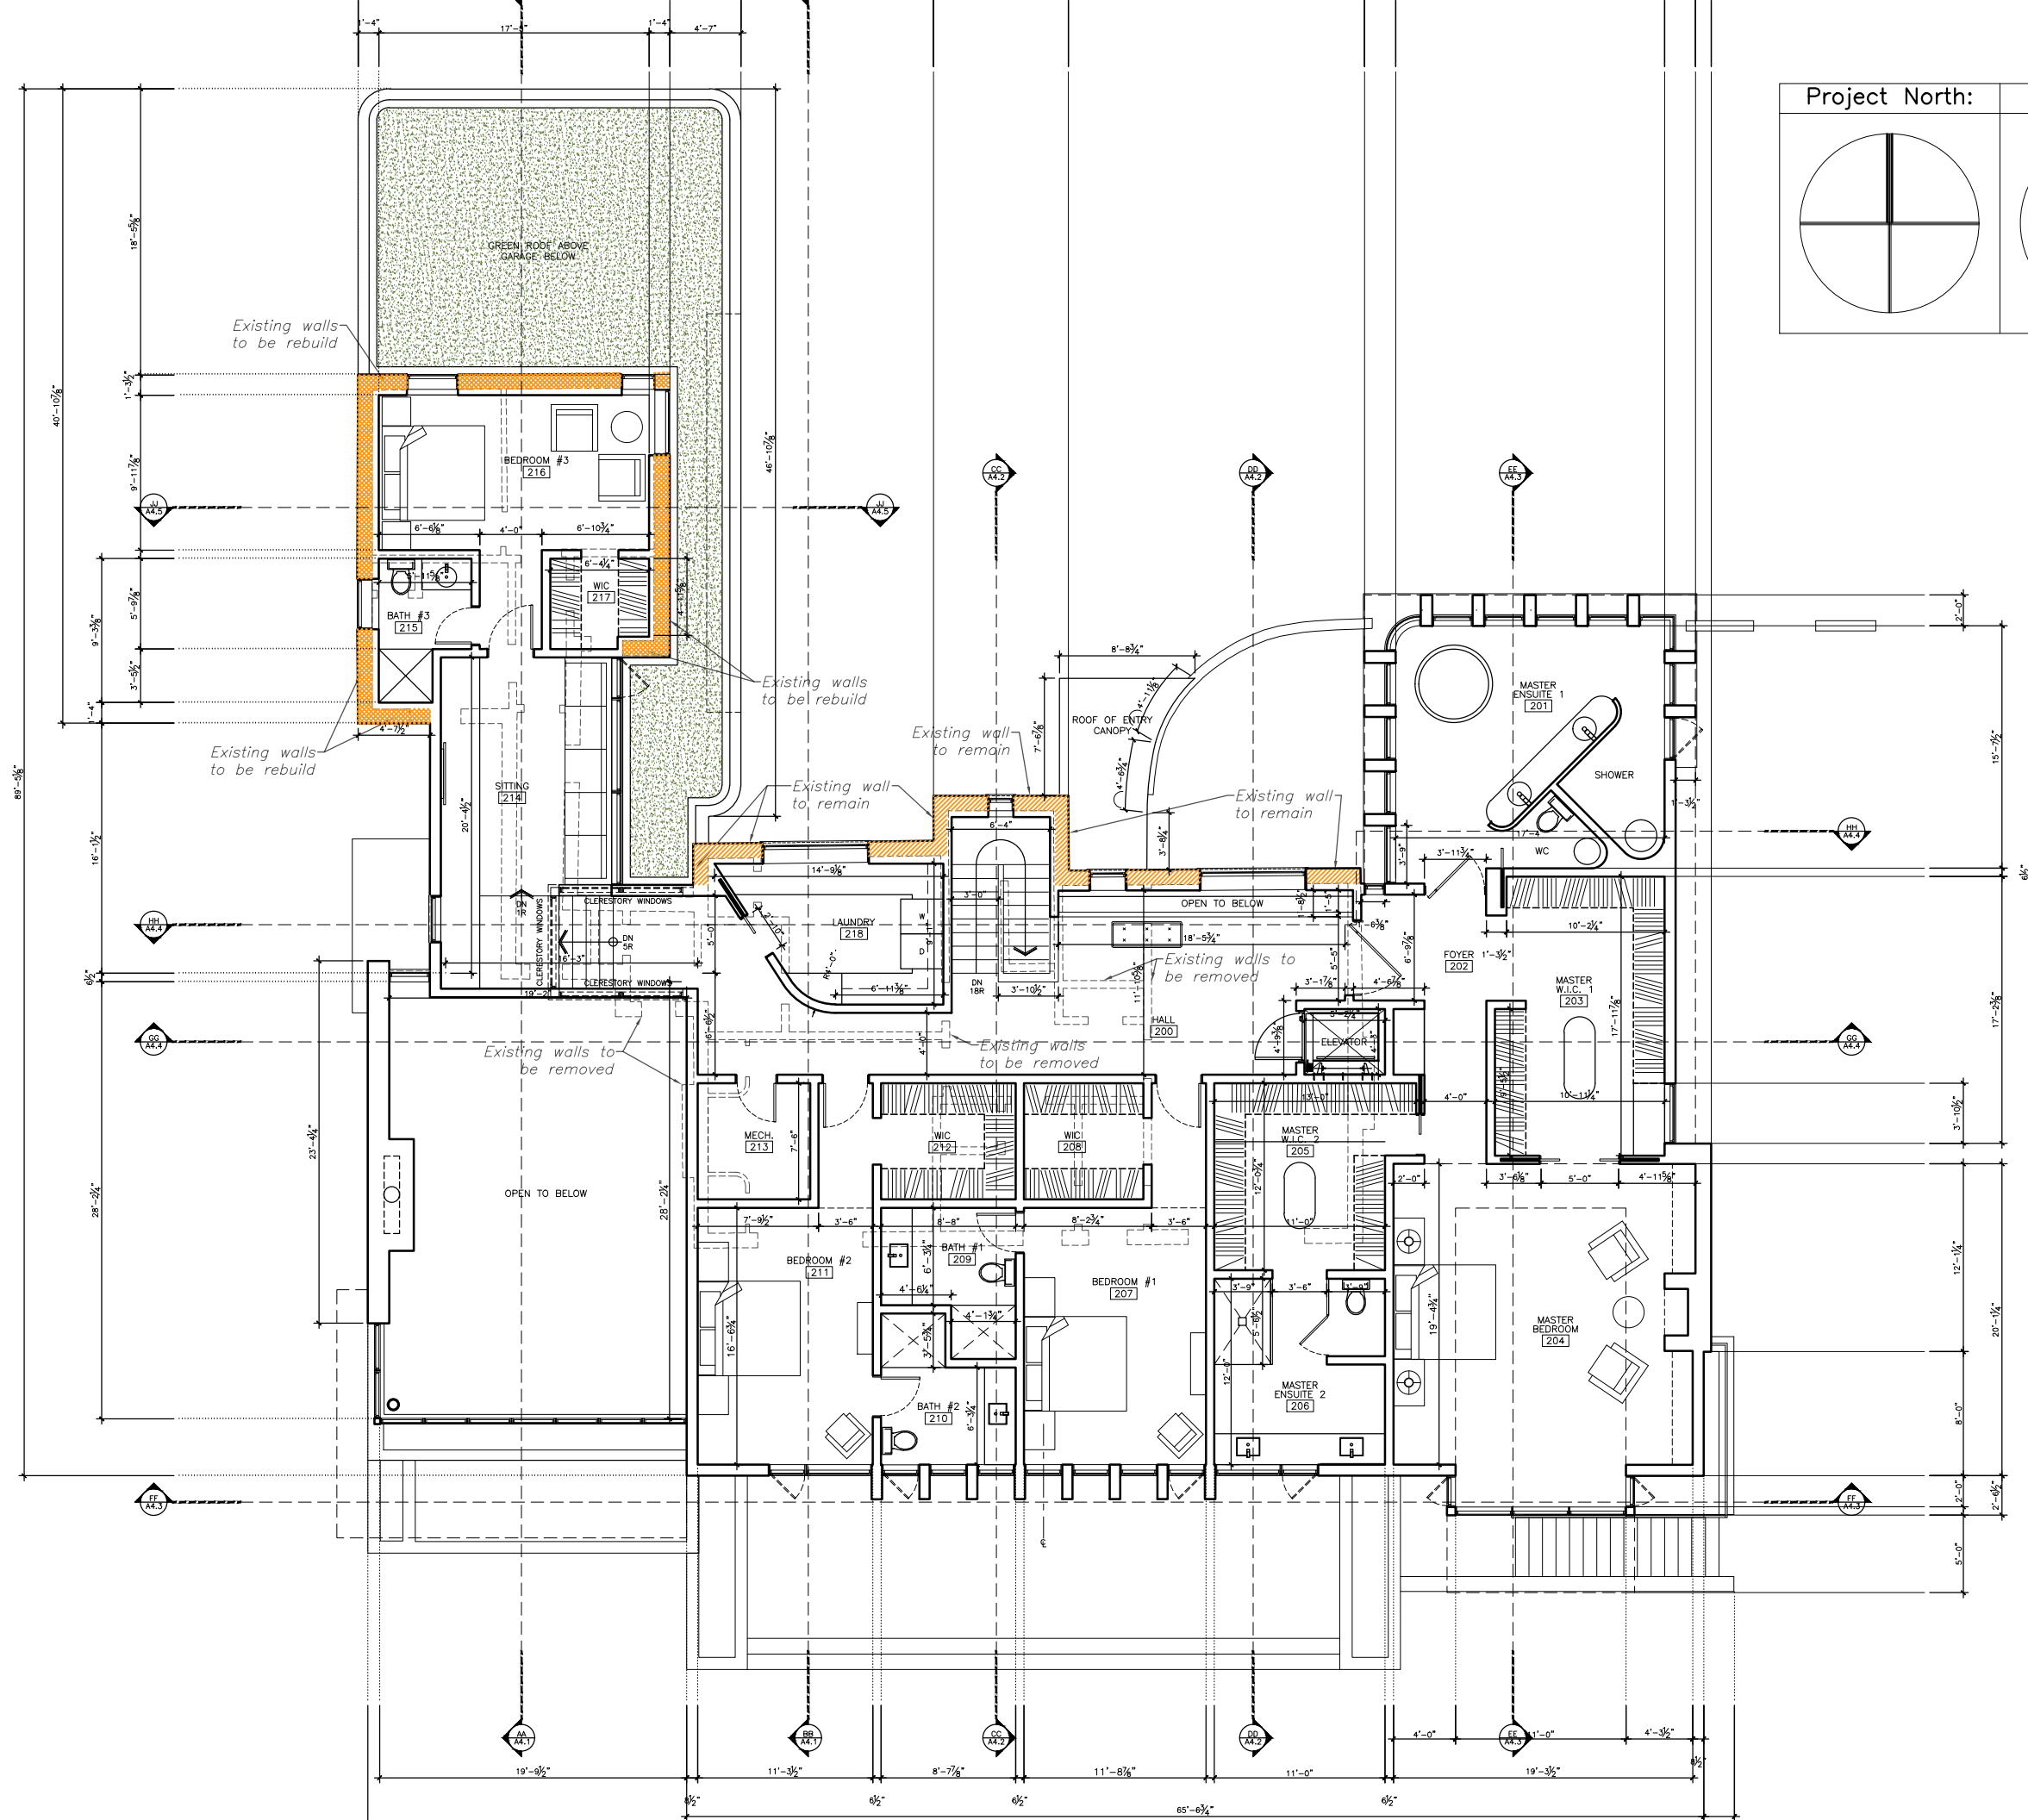


SCALE: 3/32" = 1'-0"  
 May 16, 2024

Second Floor Plan


**60 CUMBERLAND DR**  
 MISSISSAUGA, ON

**GREN WEIS ARCHITECT**  
 AND ASSOCIATES




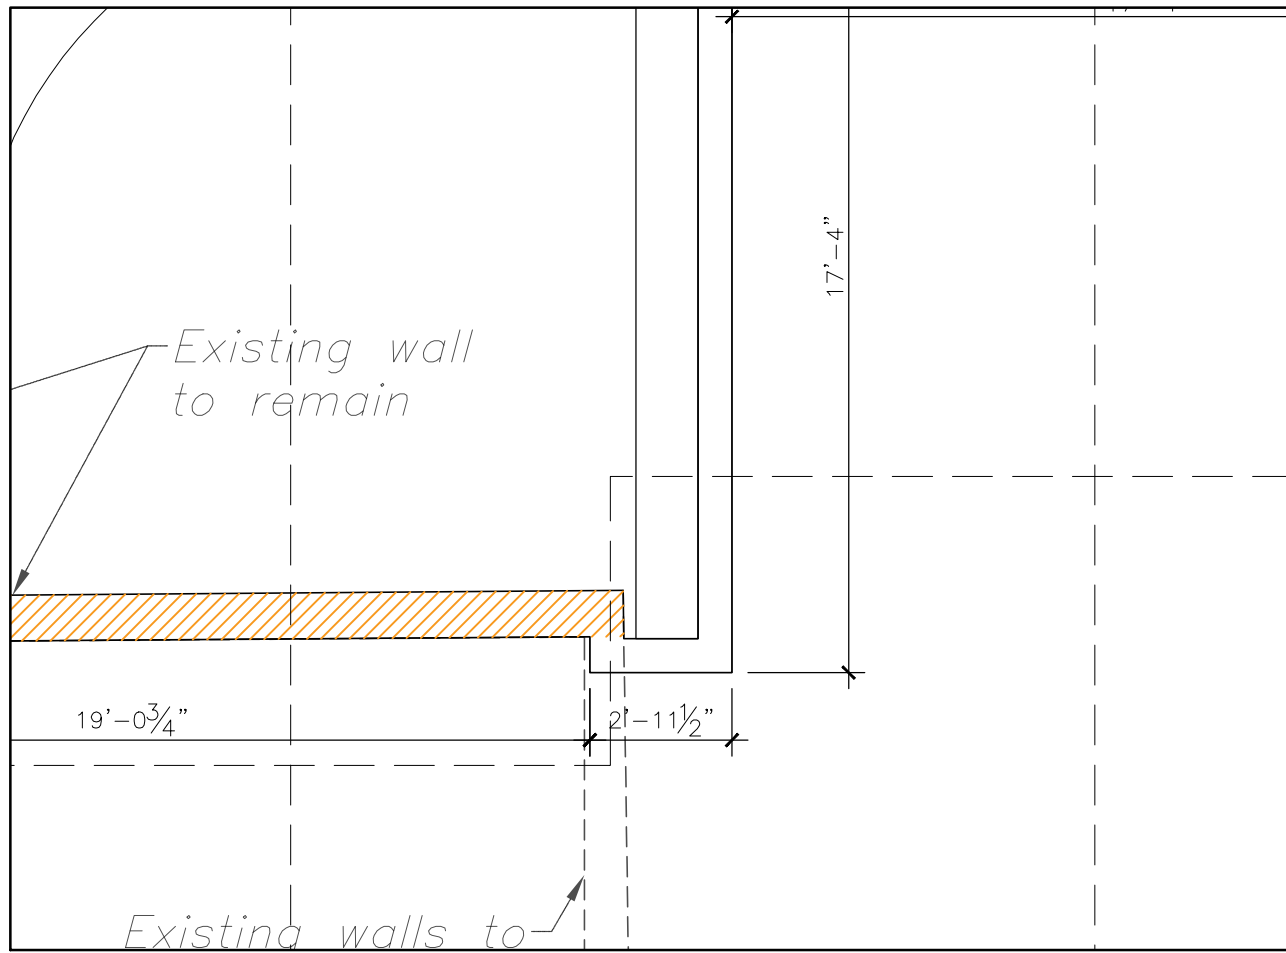

1 ROOF PLAN  
Scale: 1/4" = 1'-0"

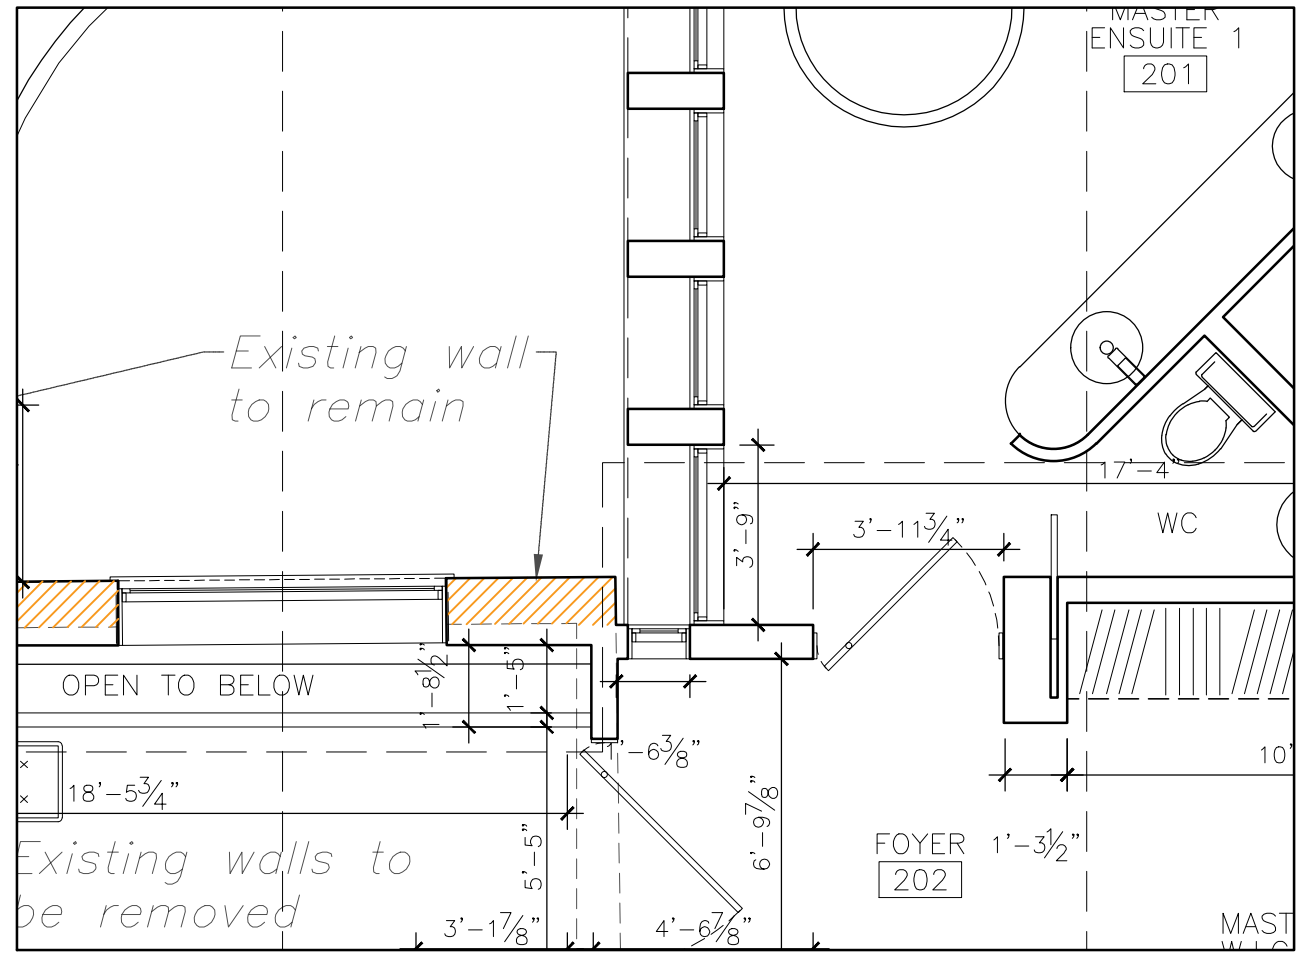

2 SECOND FLOOR PLAN  
Scale: 1/4" = 1'-0"

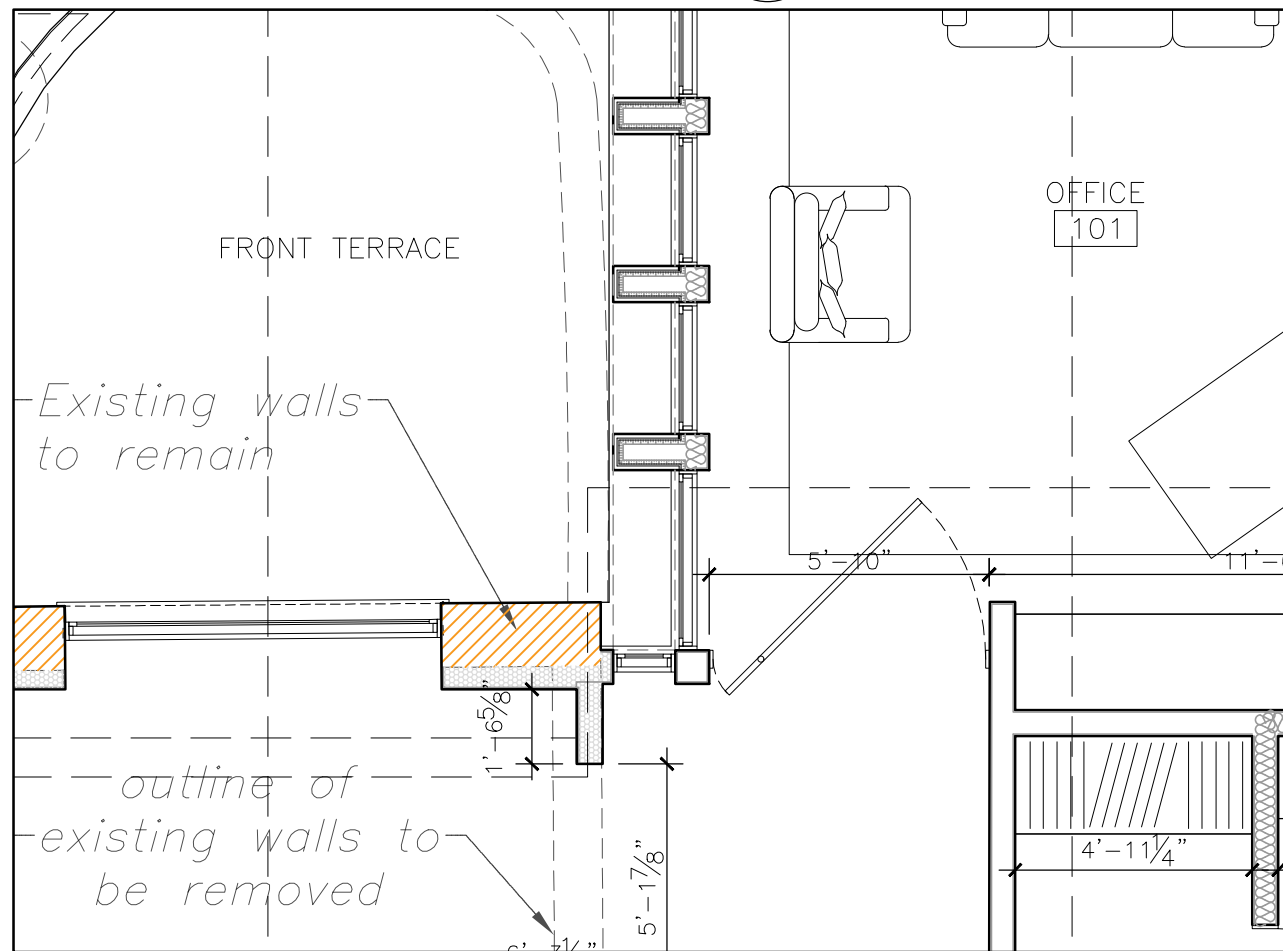


3 MAIN FLOOR PLAN  
Scale: 1/4" = 1'-0"

SCALE: 1/4" = 1'-0"  
May 16, 2024

**GREN WEIS ARCHITECT**  
AND ASSOCIATES<sup>9.8</sup>

CORNER CONDITION - PLANS  
**60 CUMBERLAND DR**  
MISSISSAUGA, ON

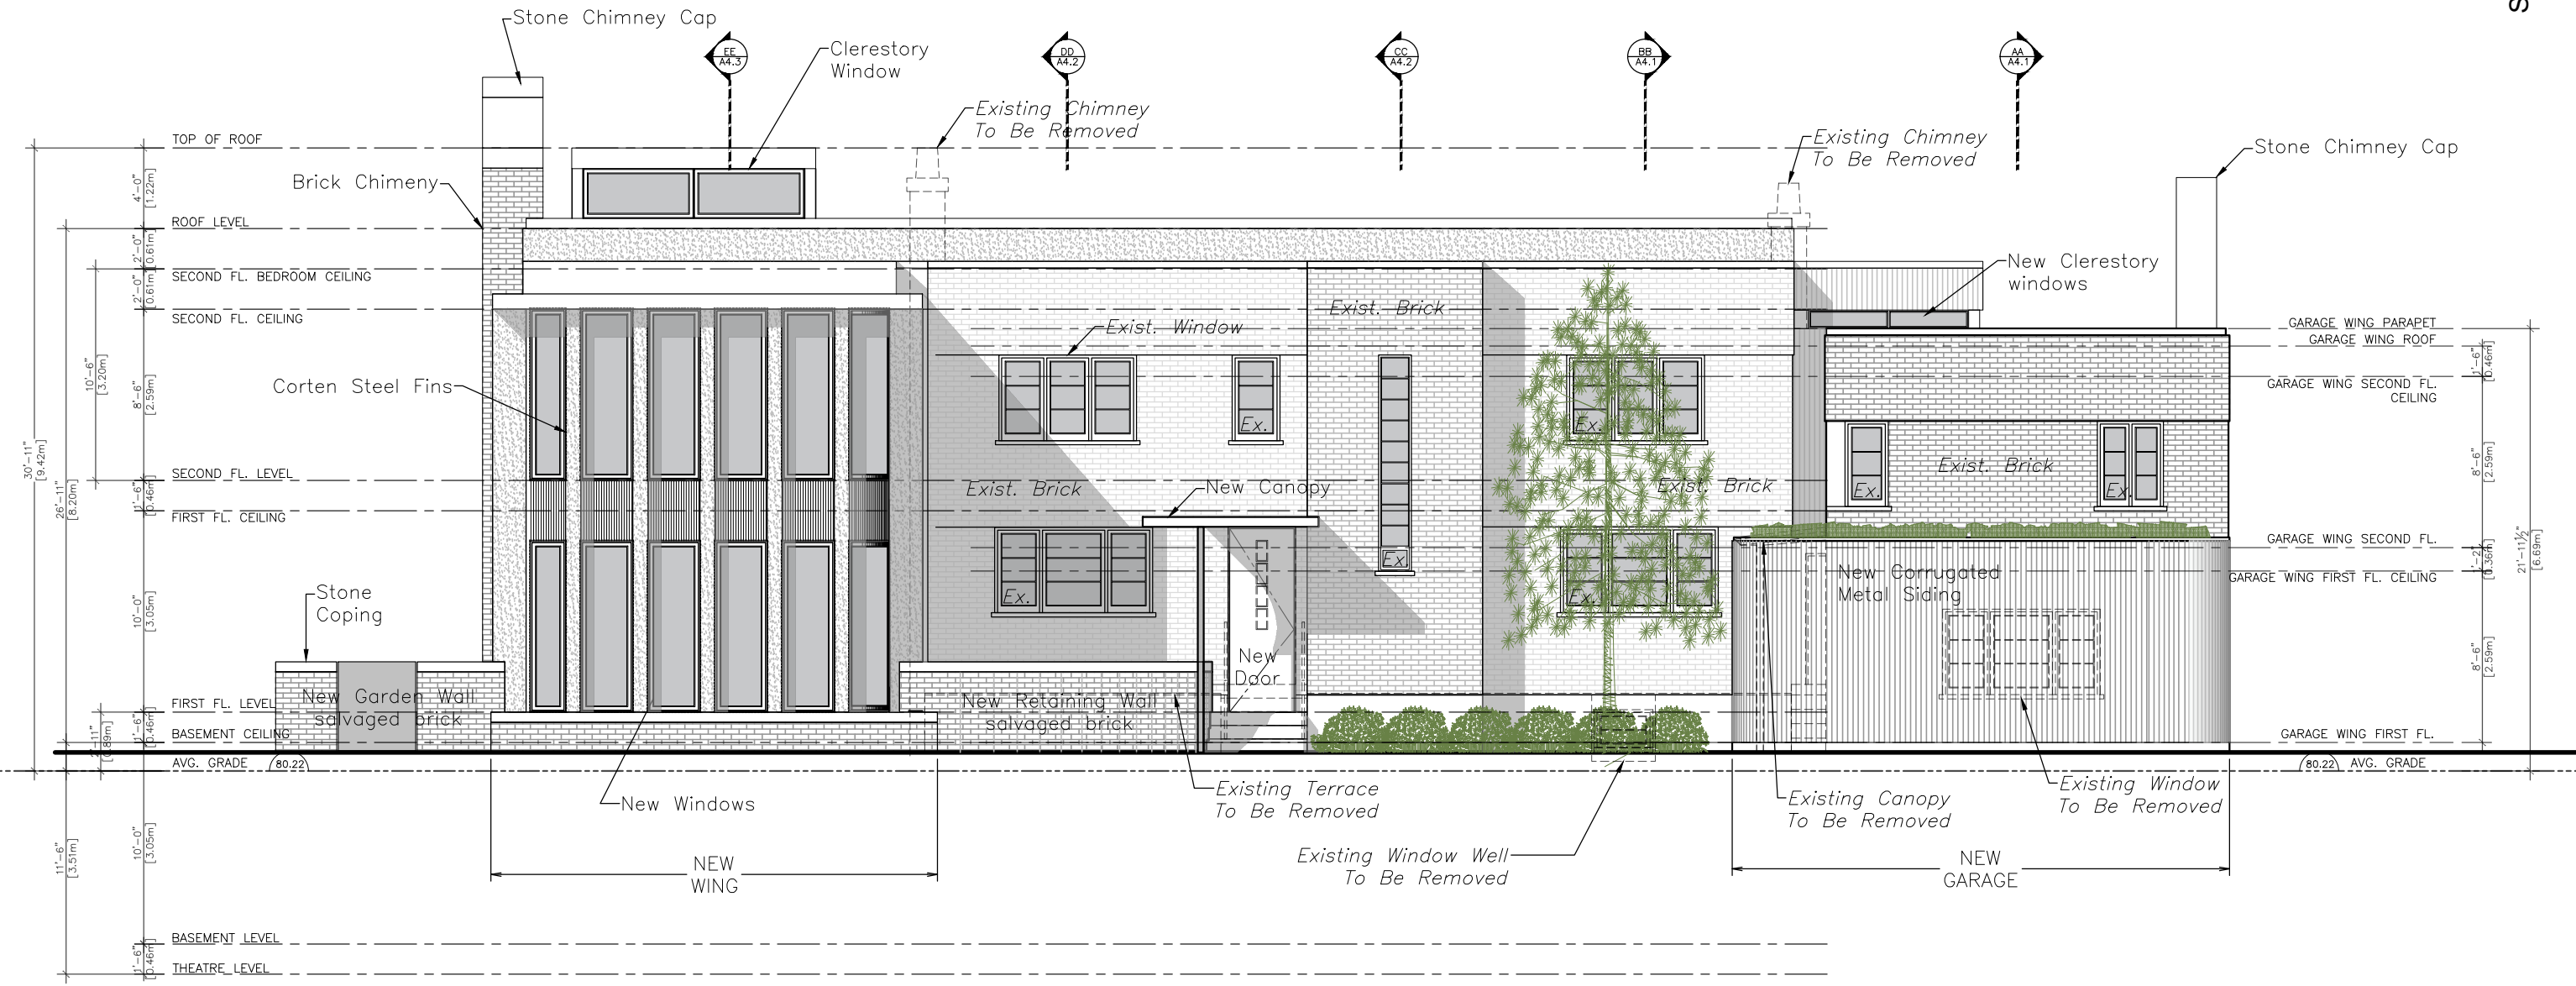

SCALE: 1/8" = 1'-0"  
 May 16, 2024

North Elevation

**60 CUMBERLAND DR**  
 MISSISSAUGA, ON