
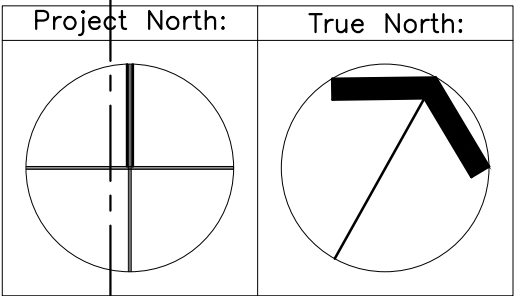


EROSION HAZARD LIMIT


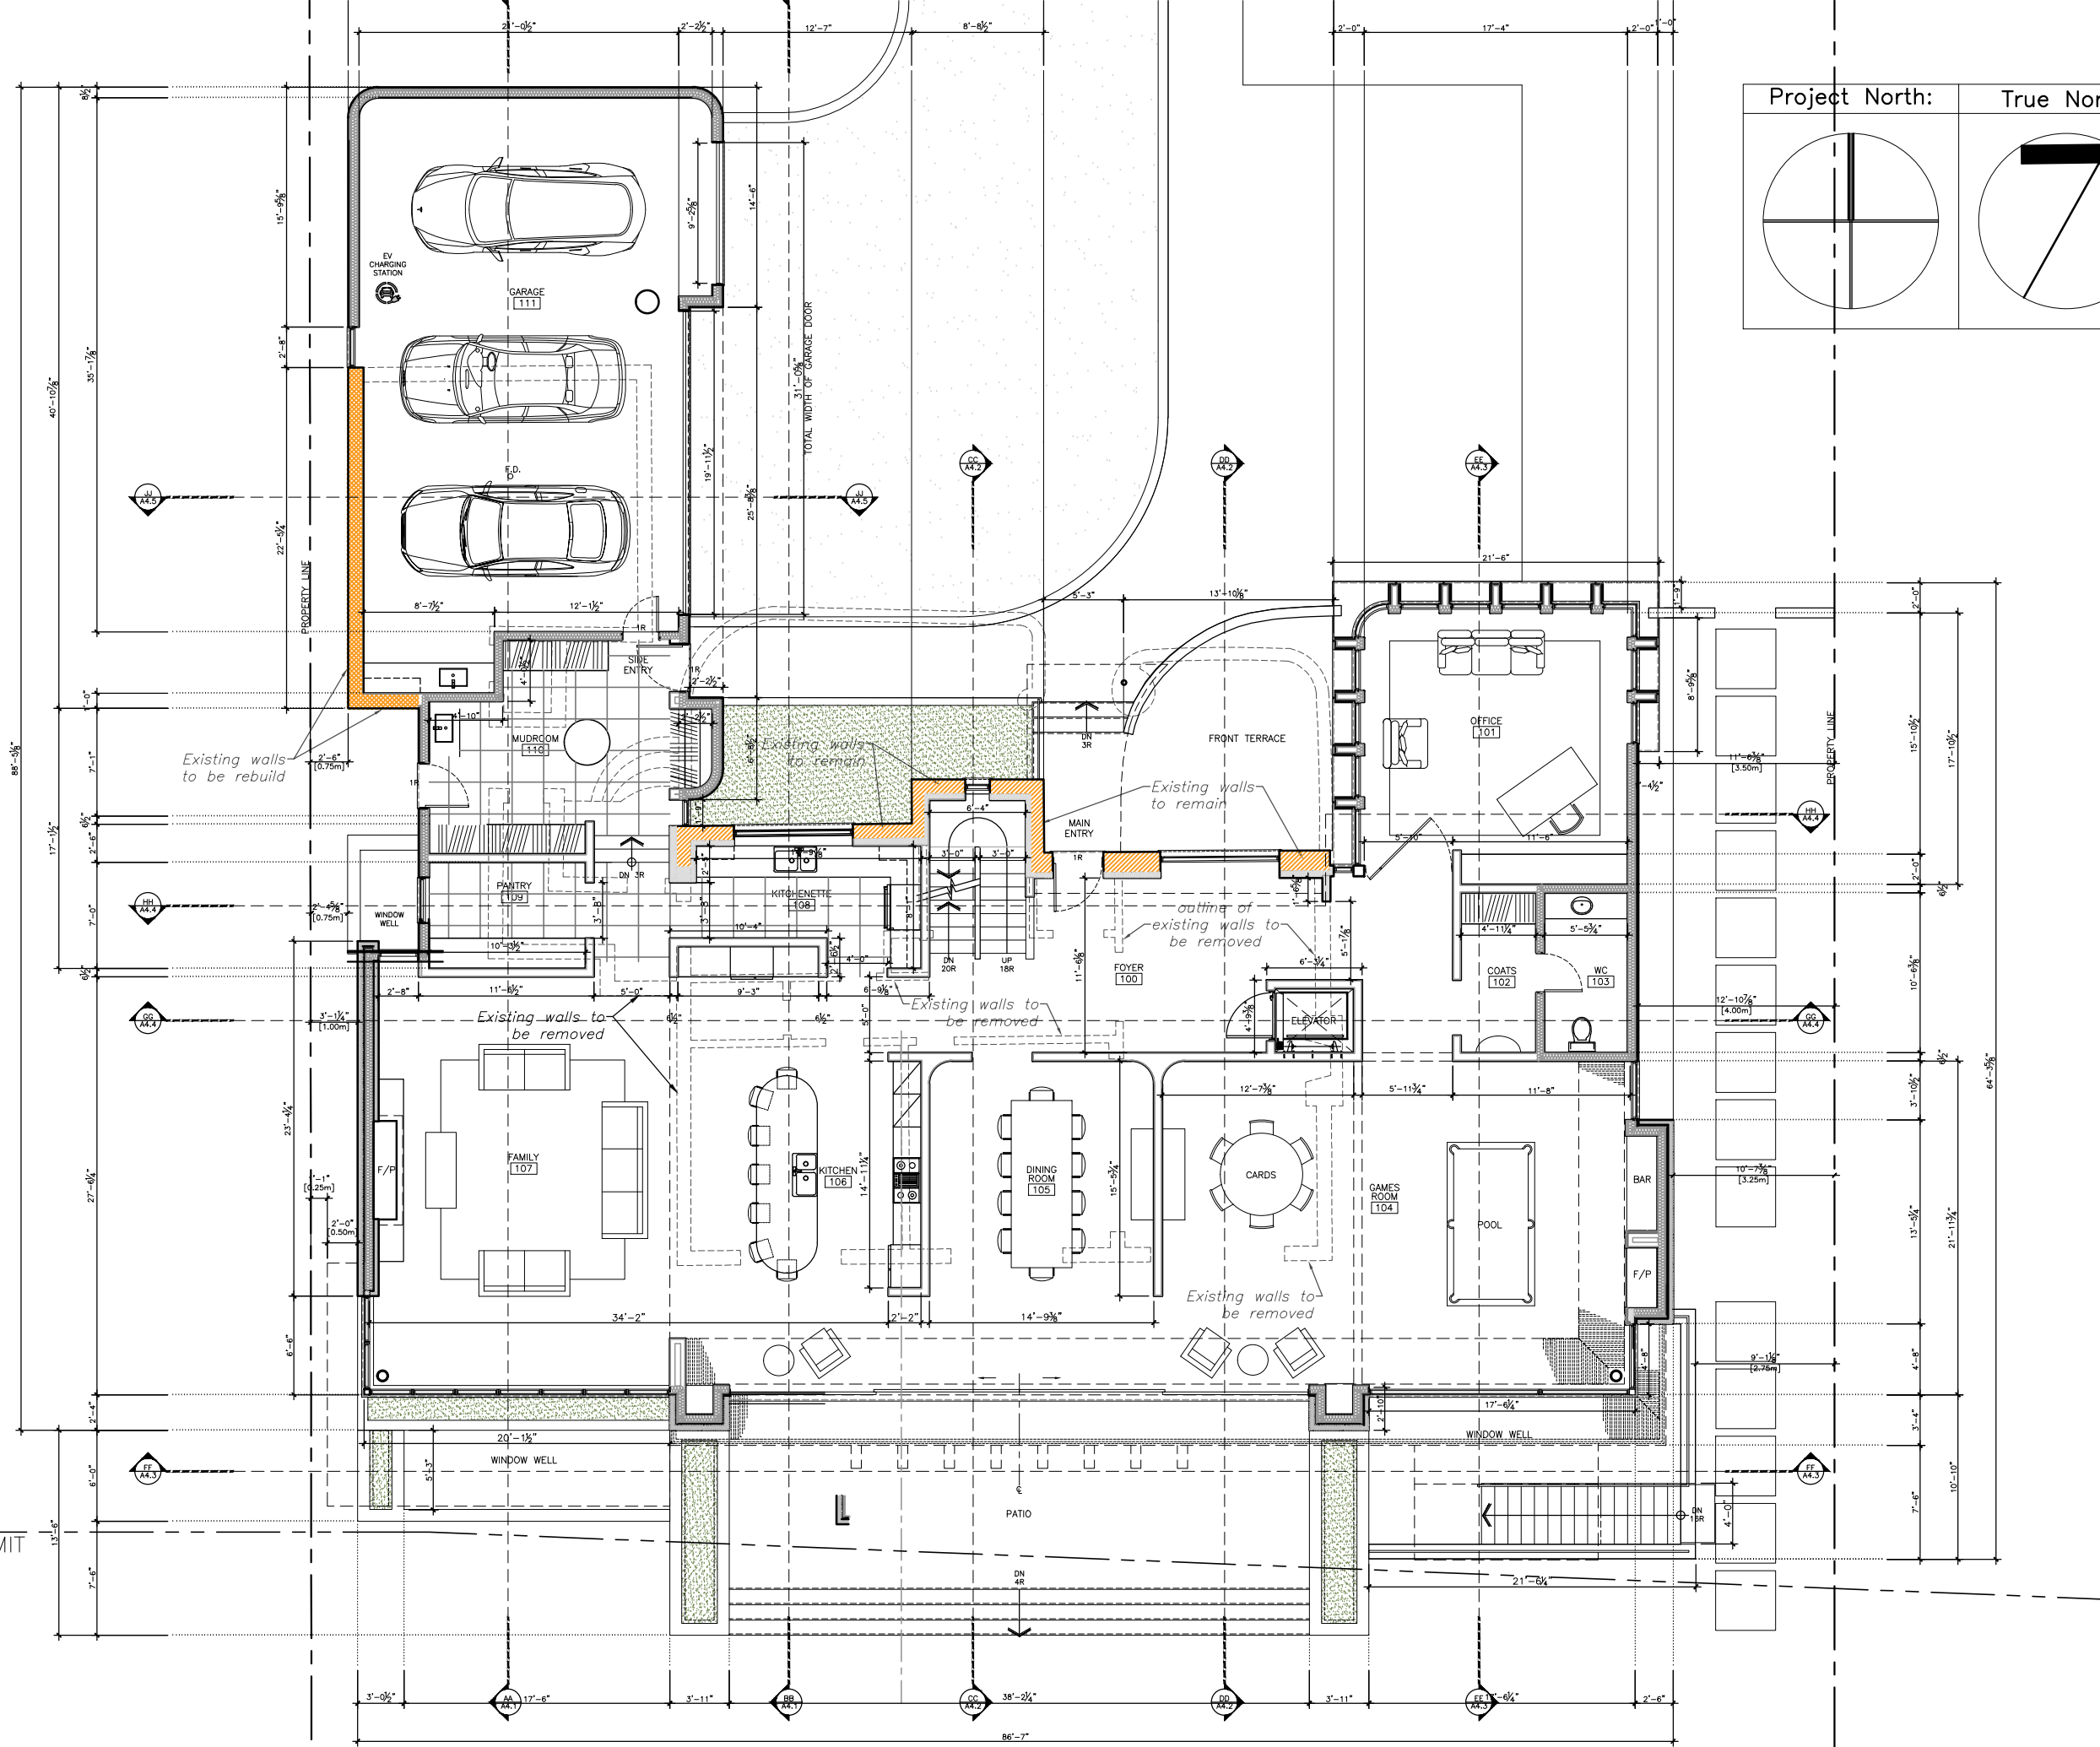


SCALE: 3/32" = 1'-0"  
 May 16, 2024

First Floor Plan




**60 CUMBERLAND DR**  
 MISSISSAUGA, ON

**GREEN WEIS ARCHITECT**  
 AND ASSOCIATES

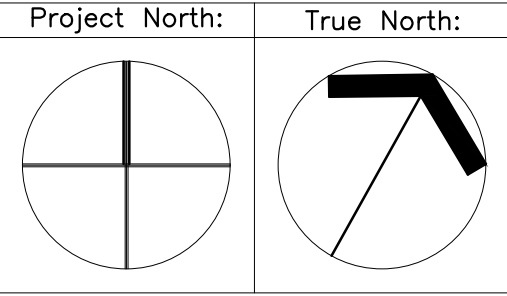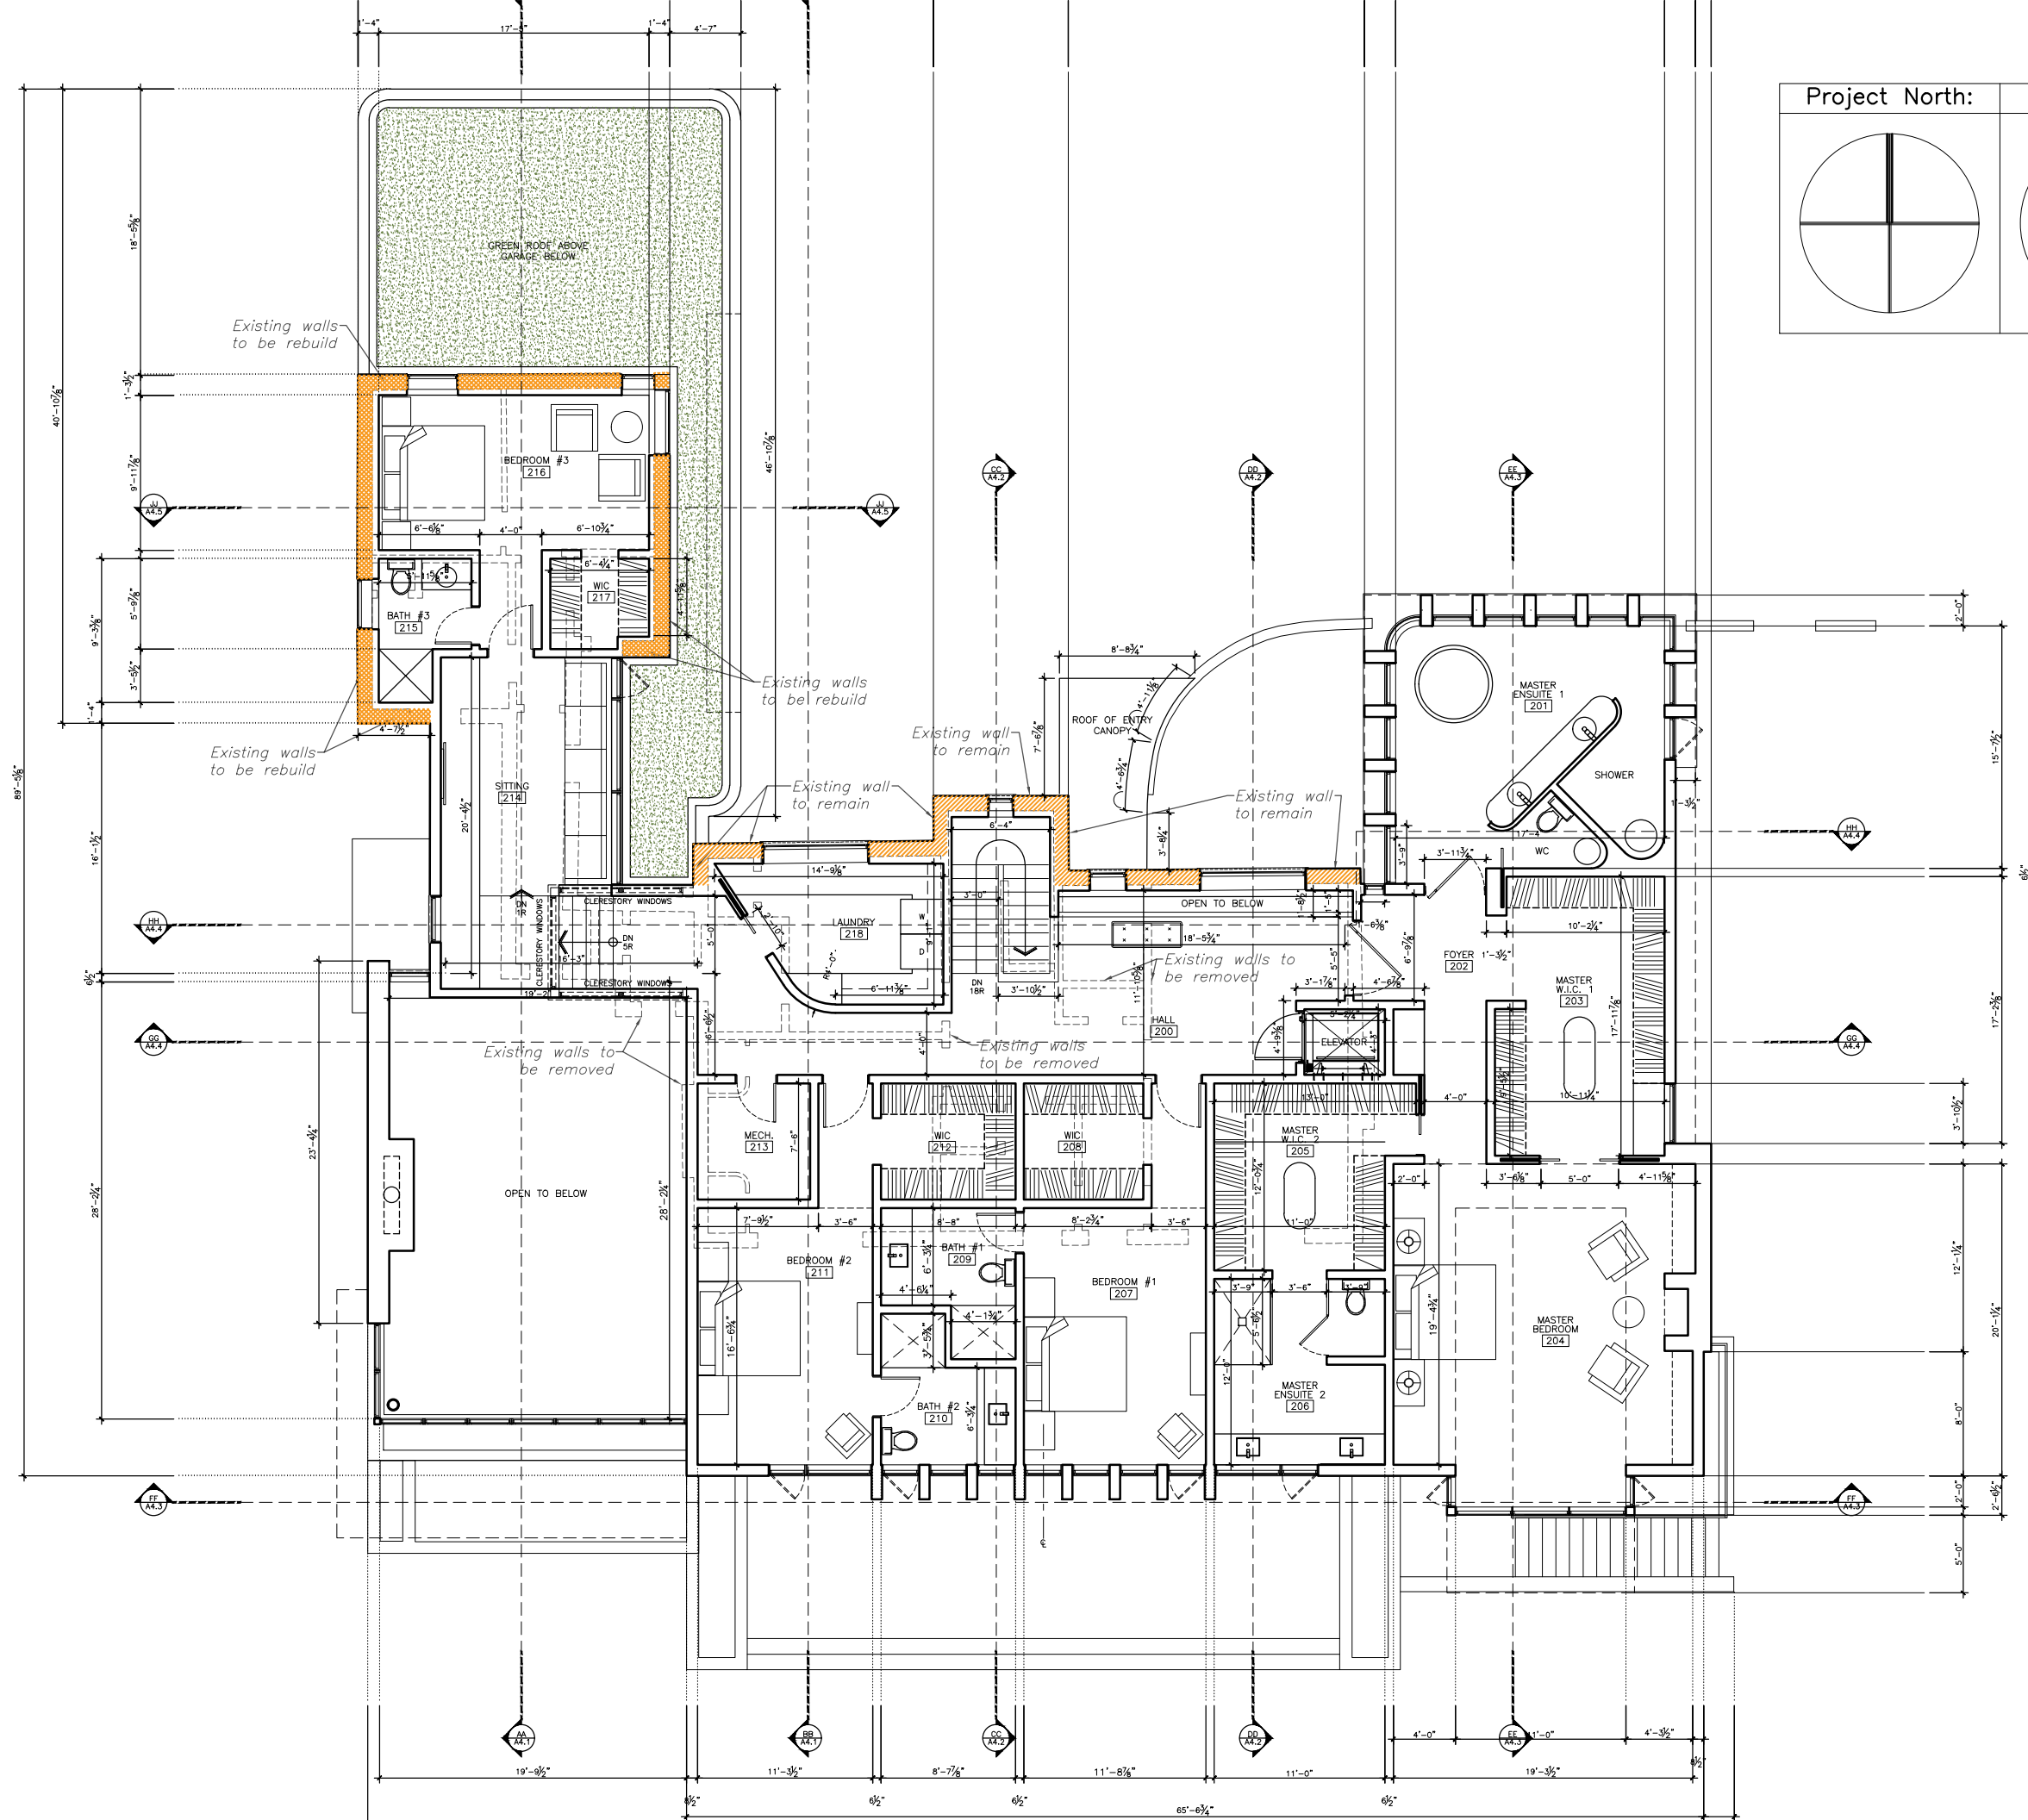


SCALE: 3/32" = 1'-0"  
 May 16, 2024

Second Floor Plan

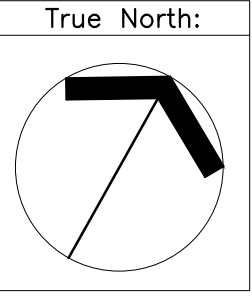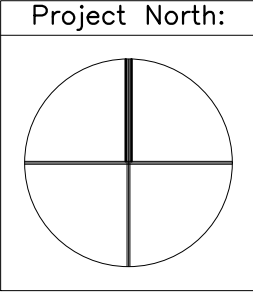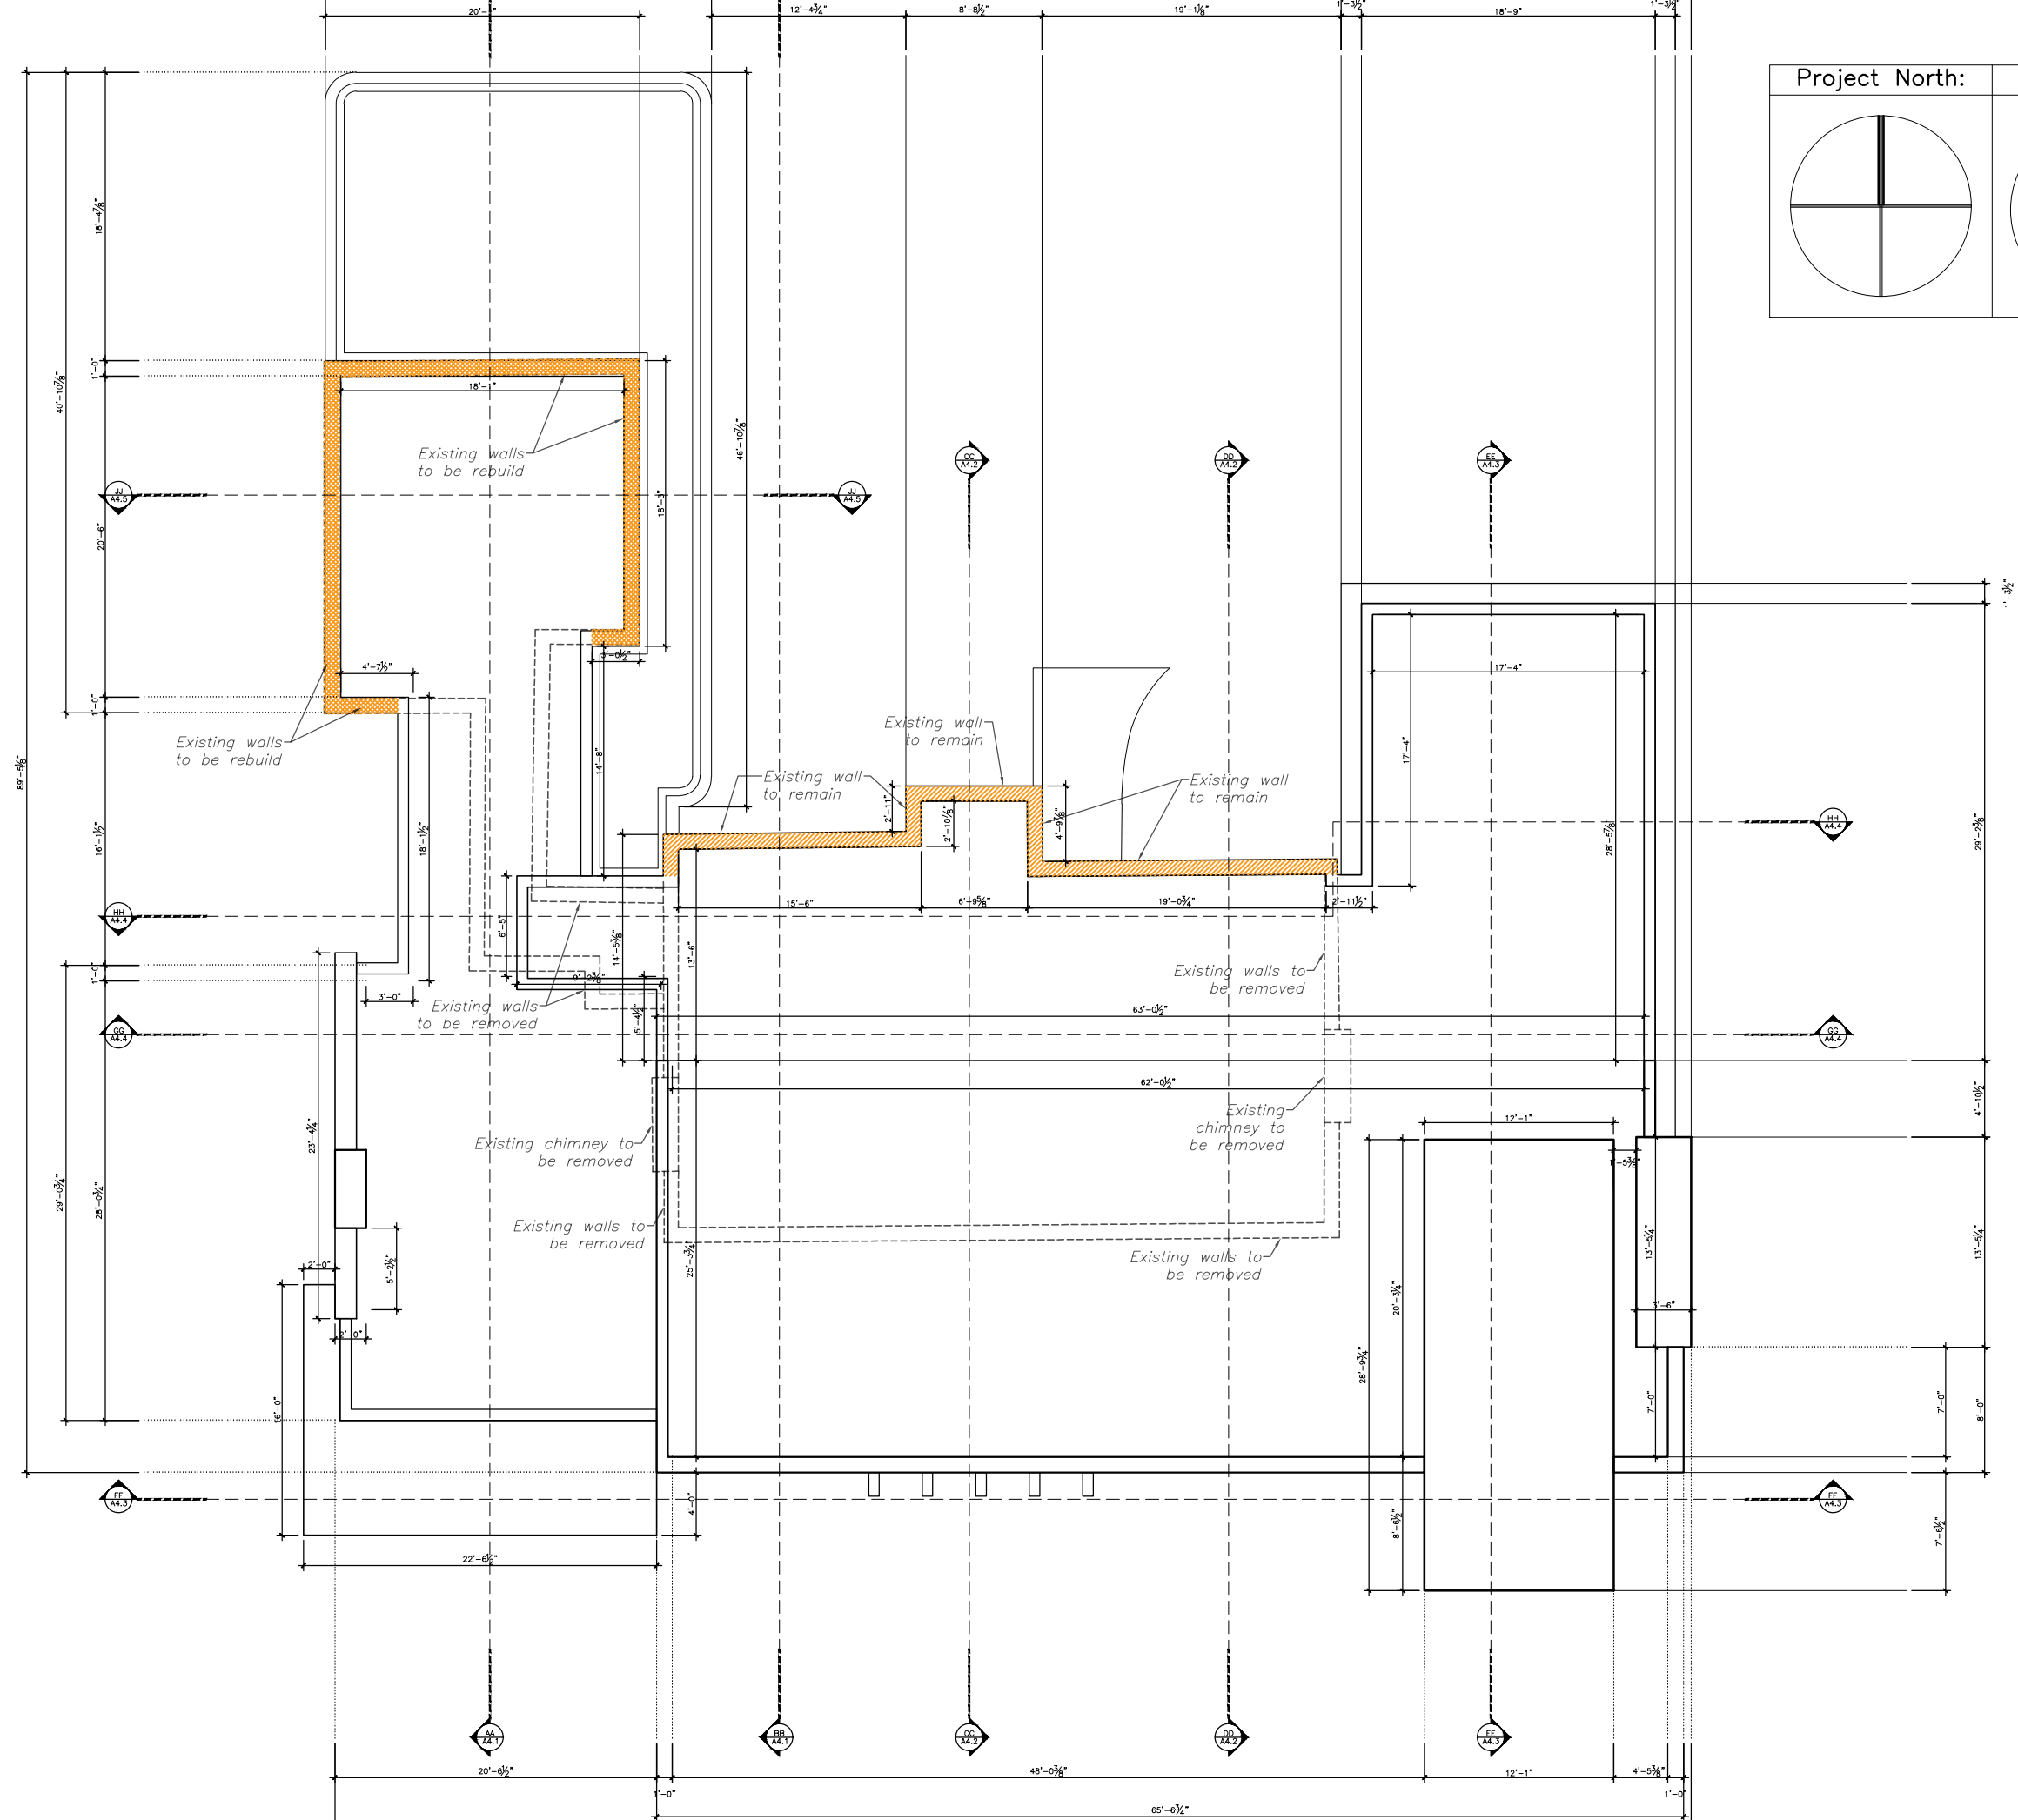


SCALE: 3/32" = 1'-0"  
May 16, 2024


Roof Plan

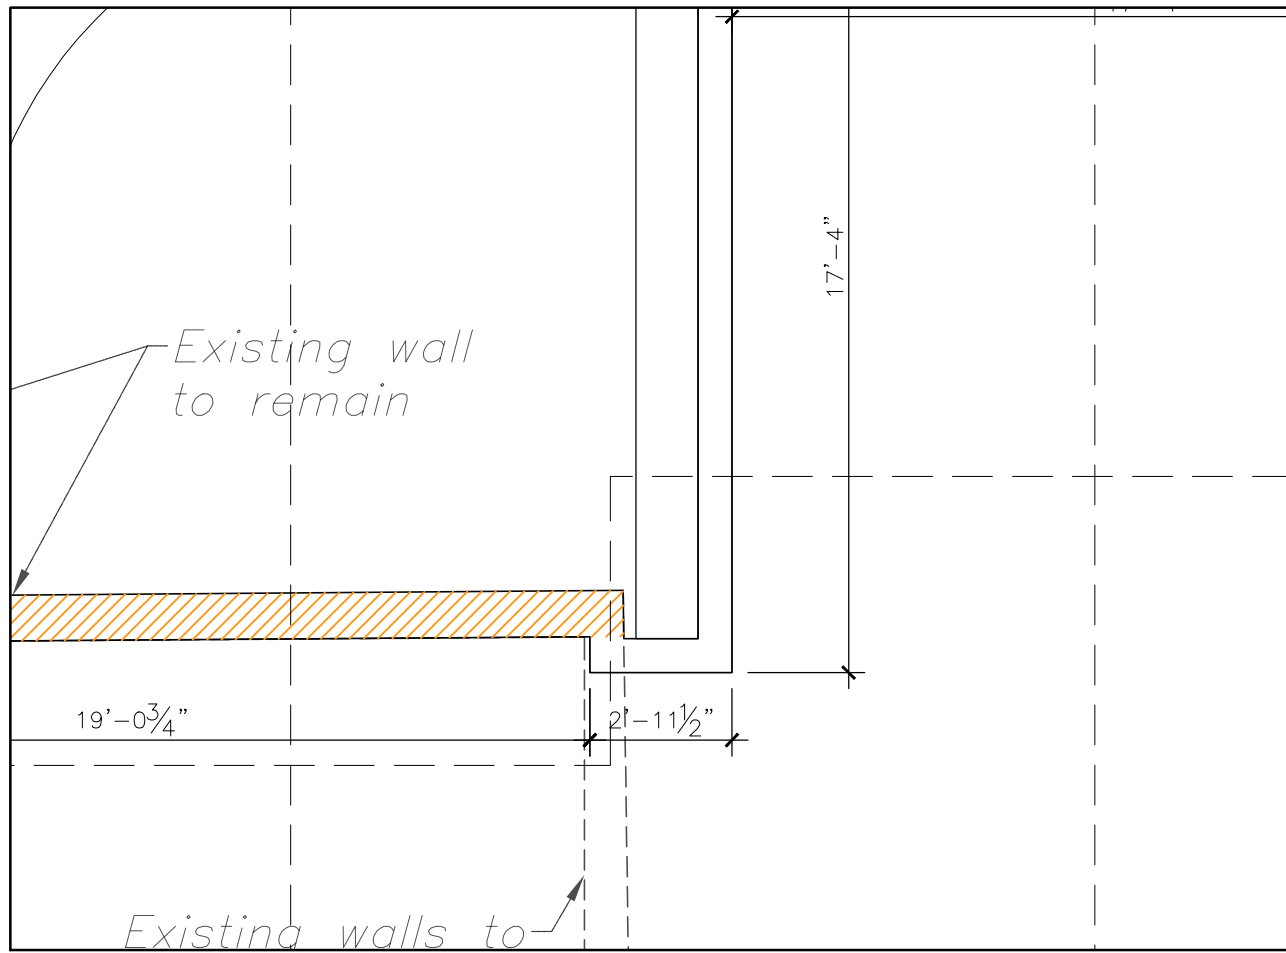

1 ROOF PLAN  
Scale: 1/4" = 1'-0"

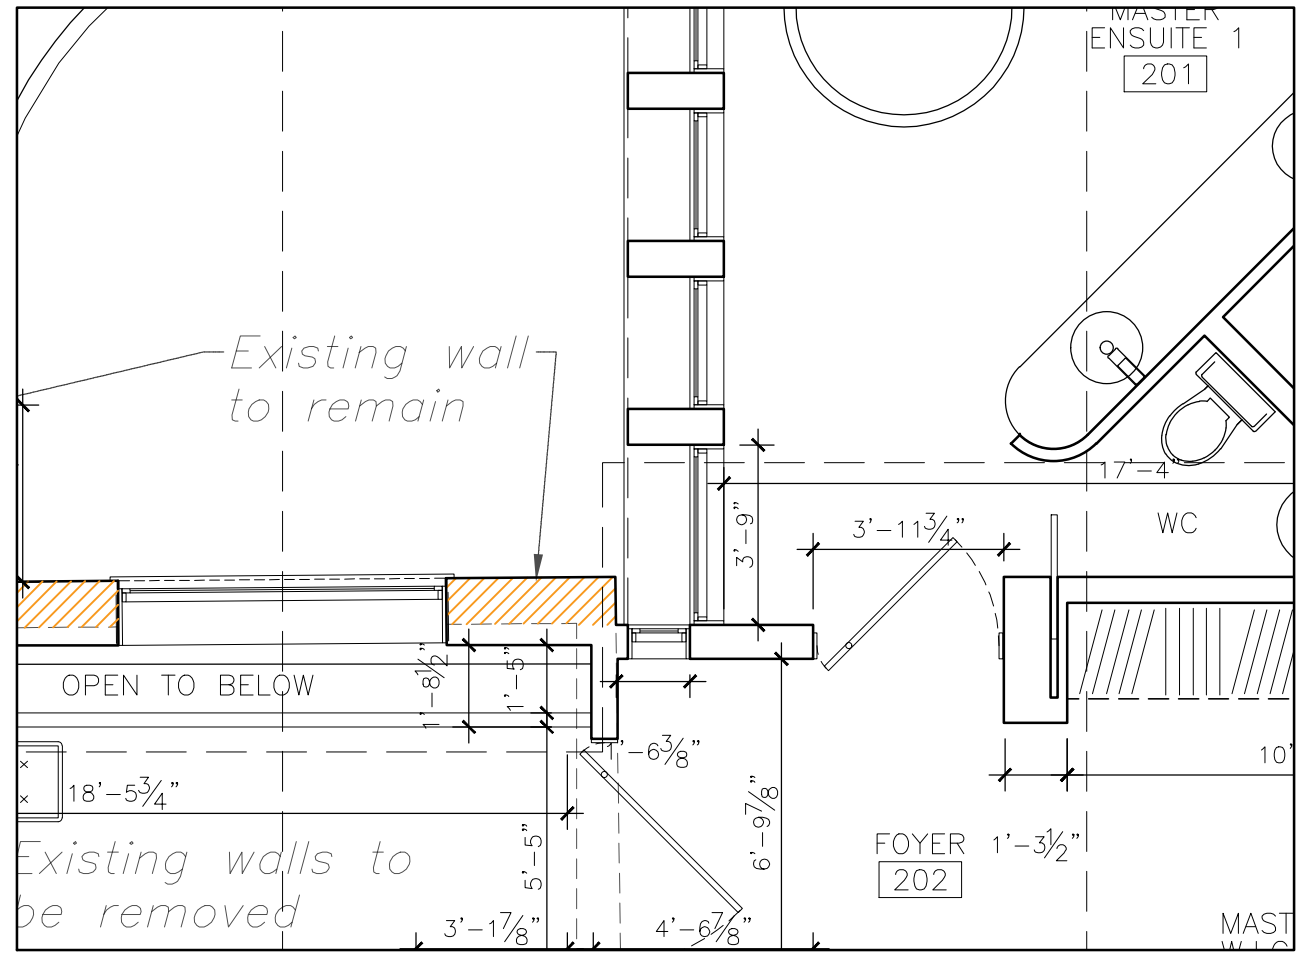

2 SECOND FLOOR PLAN  
Scale: 1/4" = 1'-0"

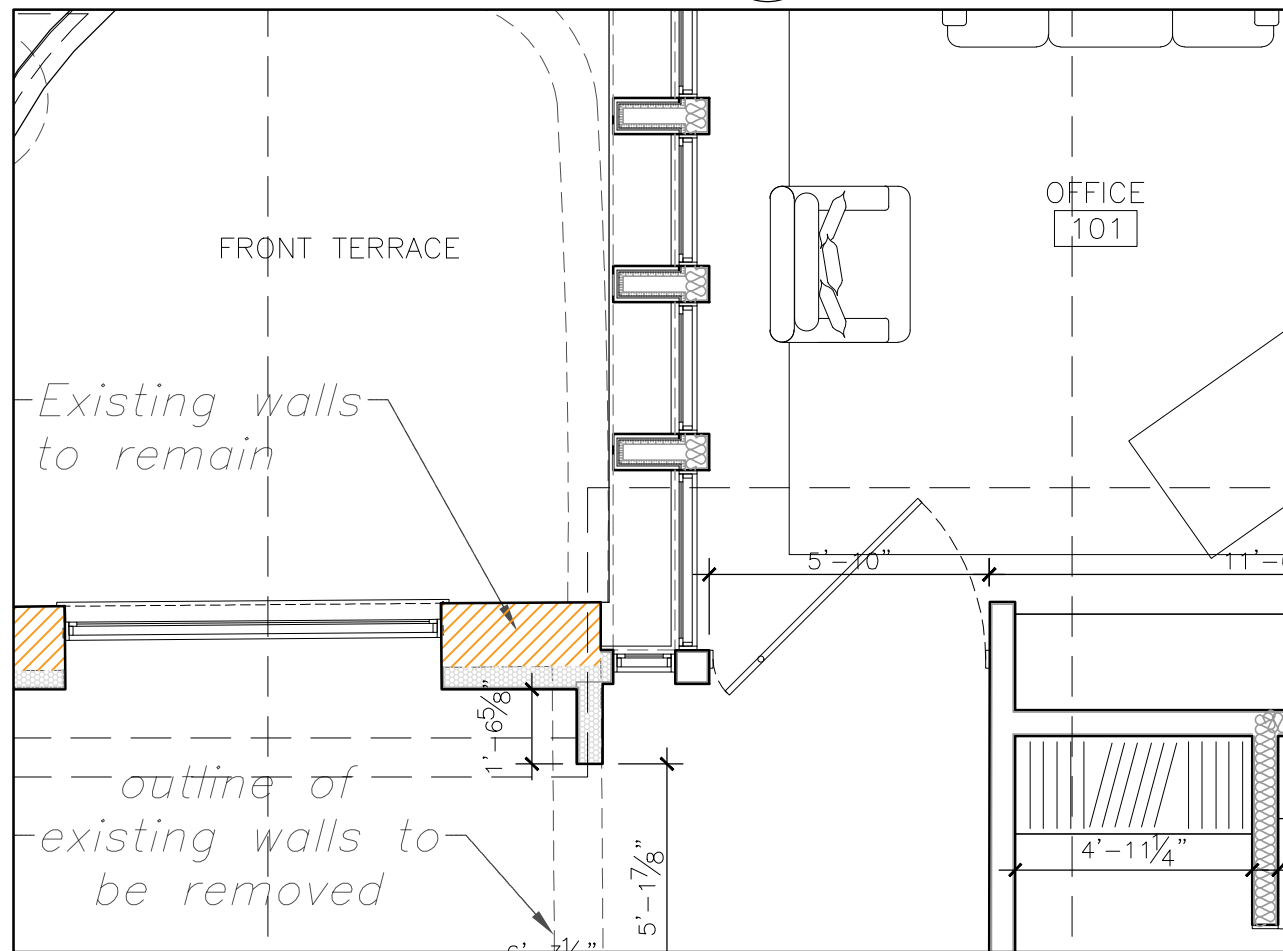

3 MAIN FLOOR PLAN  
Scale: 1/4" = 1'-0"

SCALE: 1/4" = 1'-0"  
May 16, 2024

**GREN WEIS ARCHITECT**  
AND ASSOCIATES

CORNER CONDITION - PLANS

**60 CUMBERLAND DR**  
MISSISSAUGA, ON

