




0 LOCATION PLAN
A1 SCALE: N.T.S.

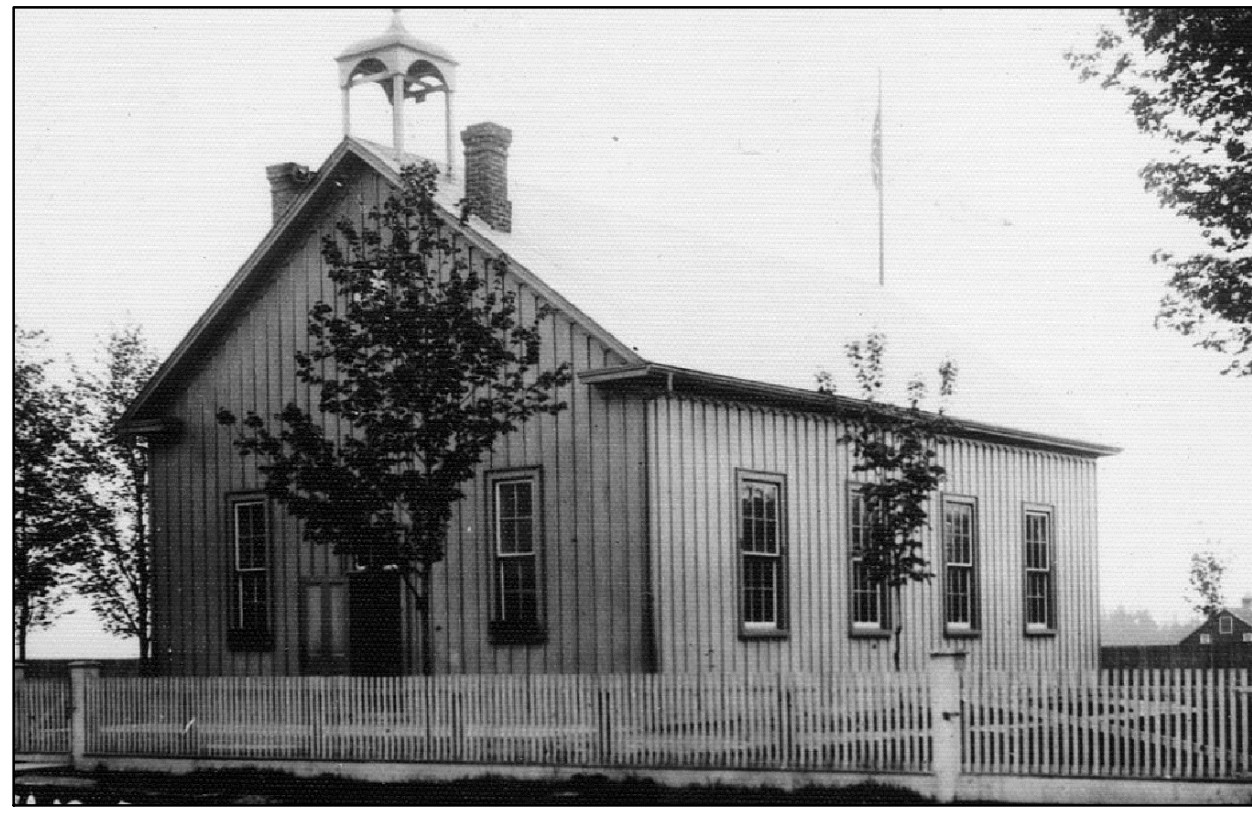


00 HISTORIC PHOTO c.1910
A1 SCALE: N.T.S.

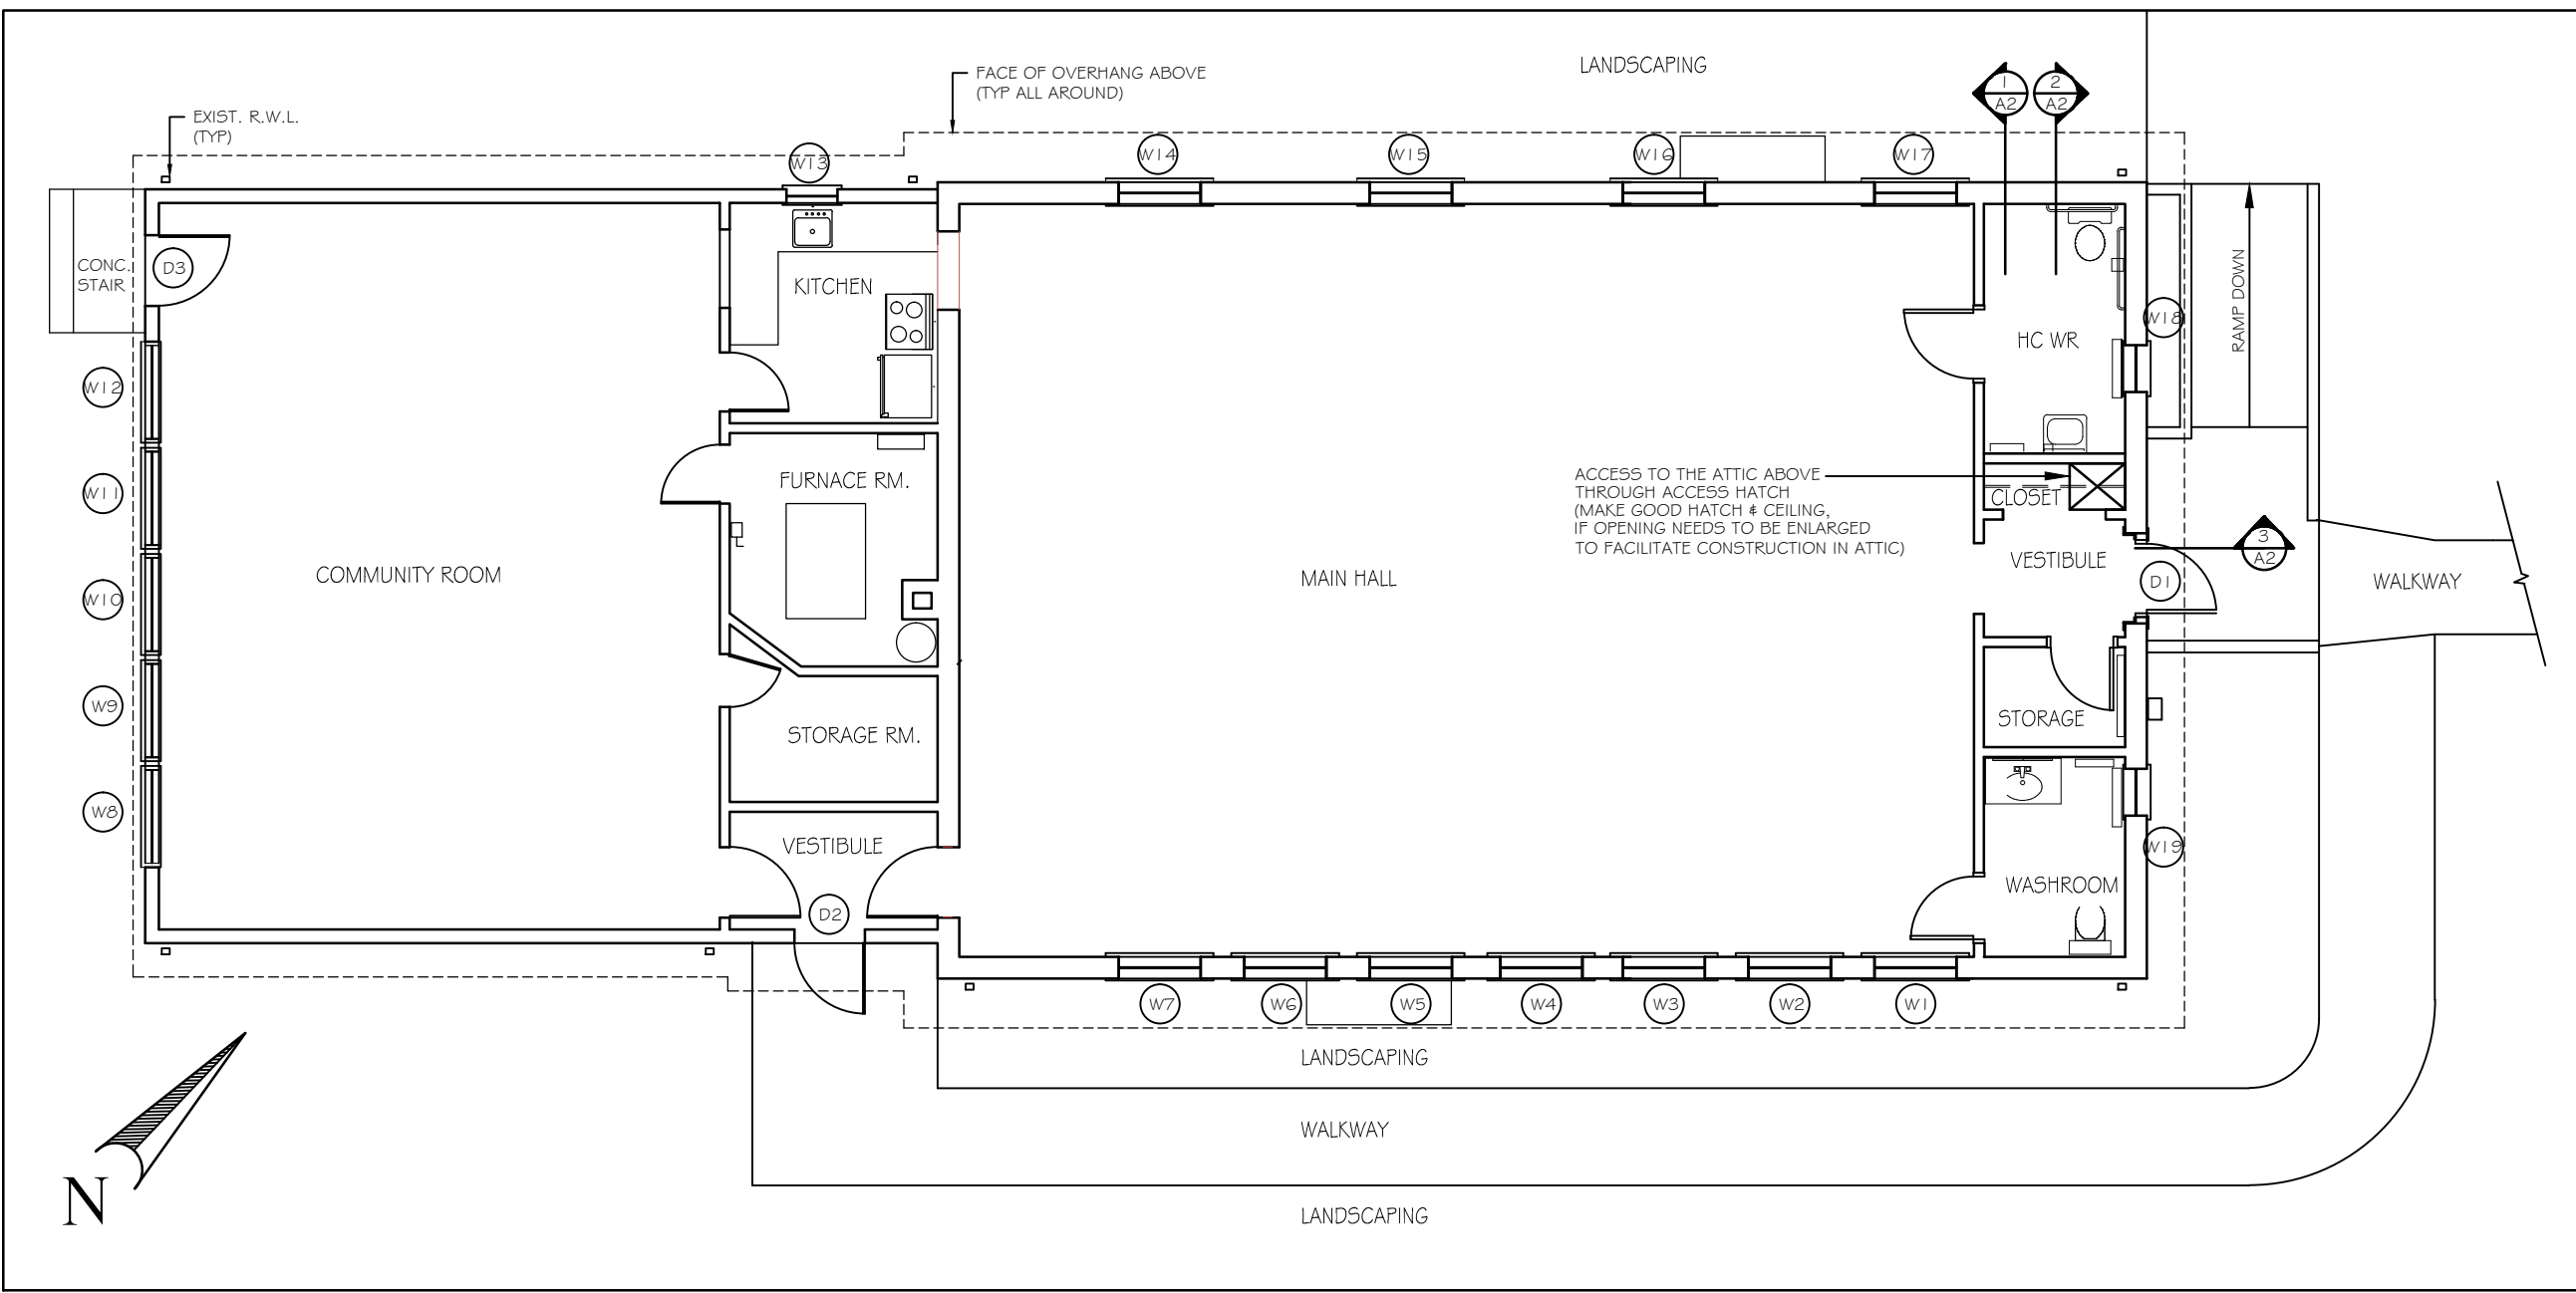


1 PLAN
A1 SCALE: 1/8"=1'-0"

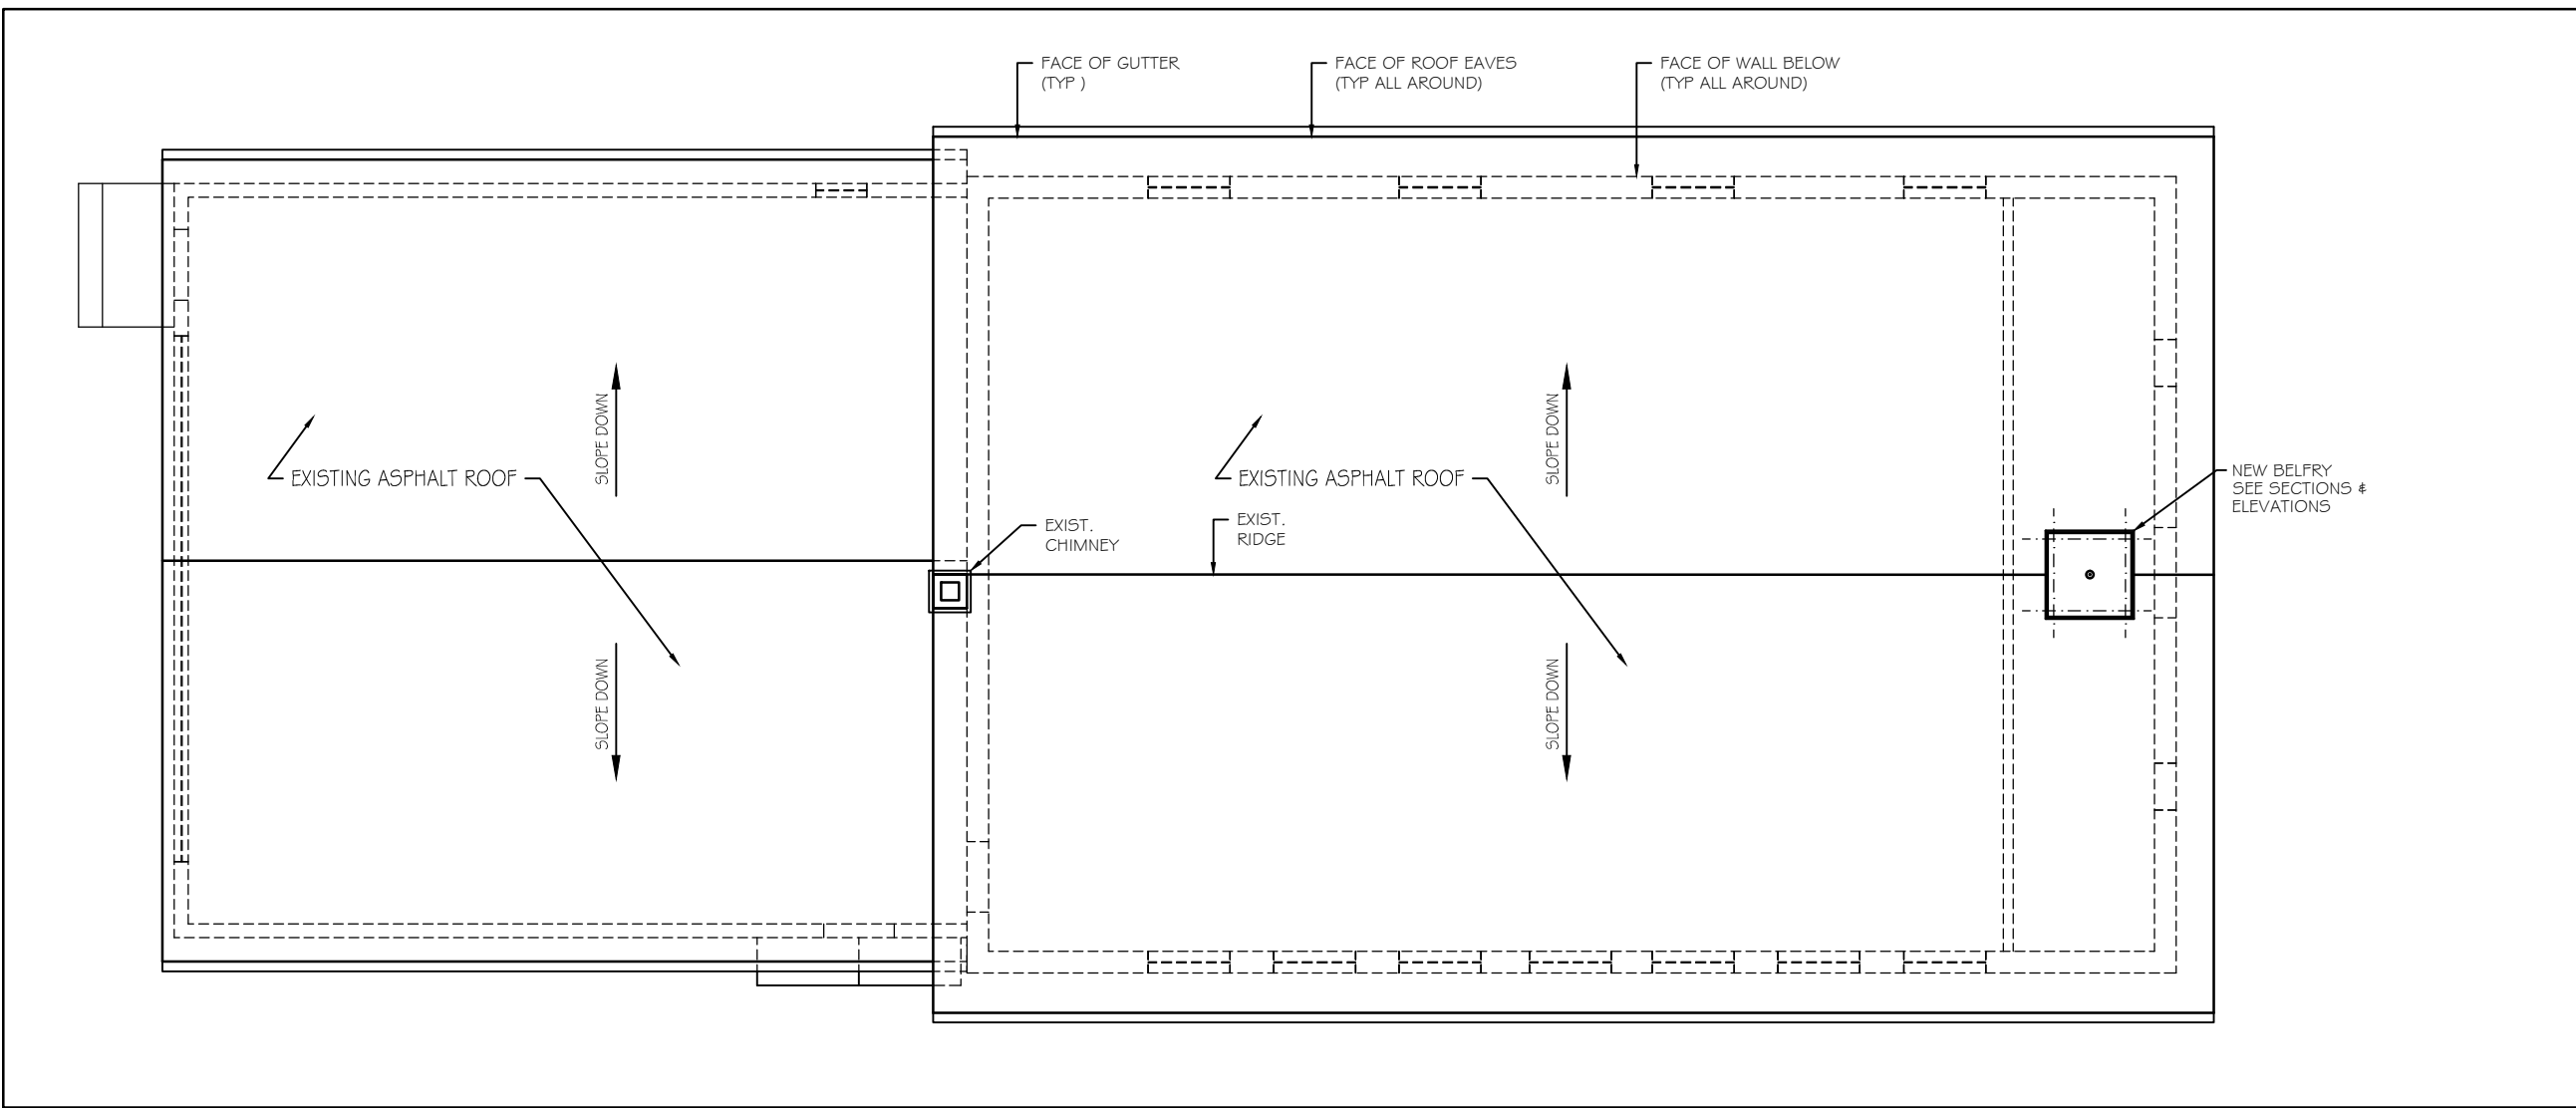


2 ROOF PLAN
A1 SCALE: 1/8"=1'-0"

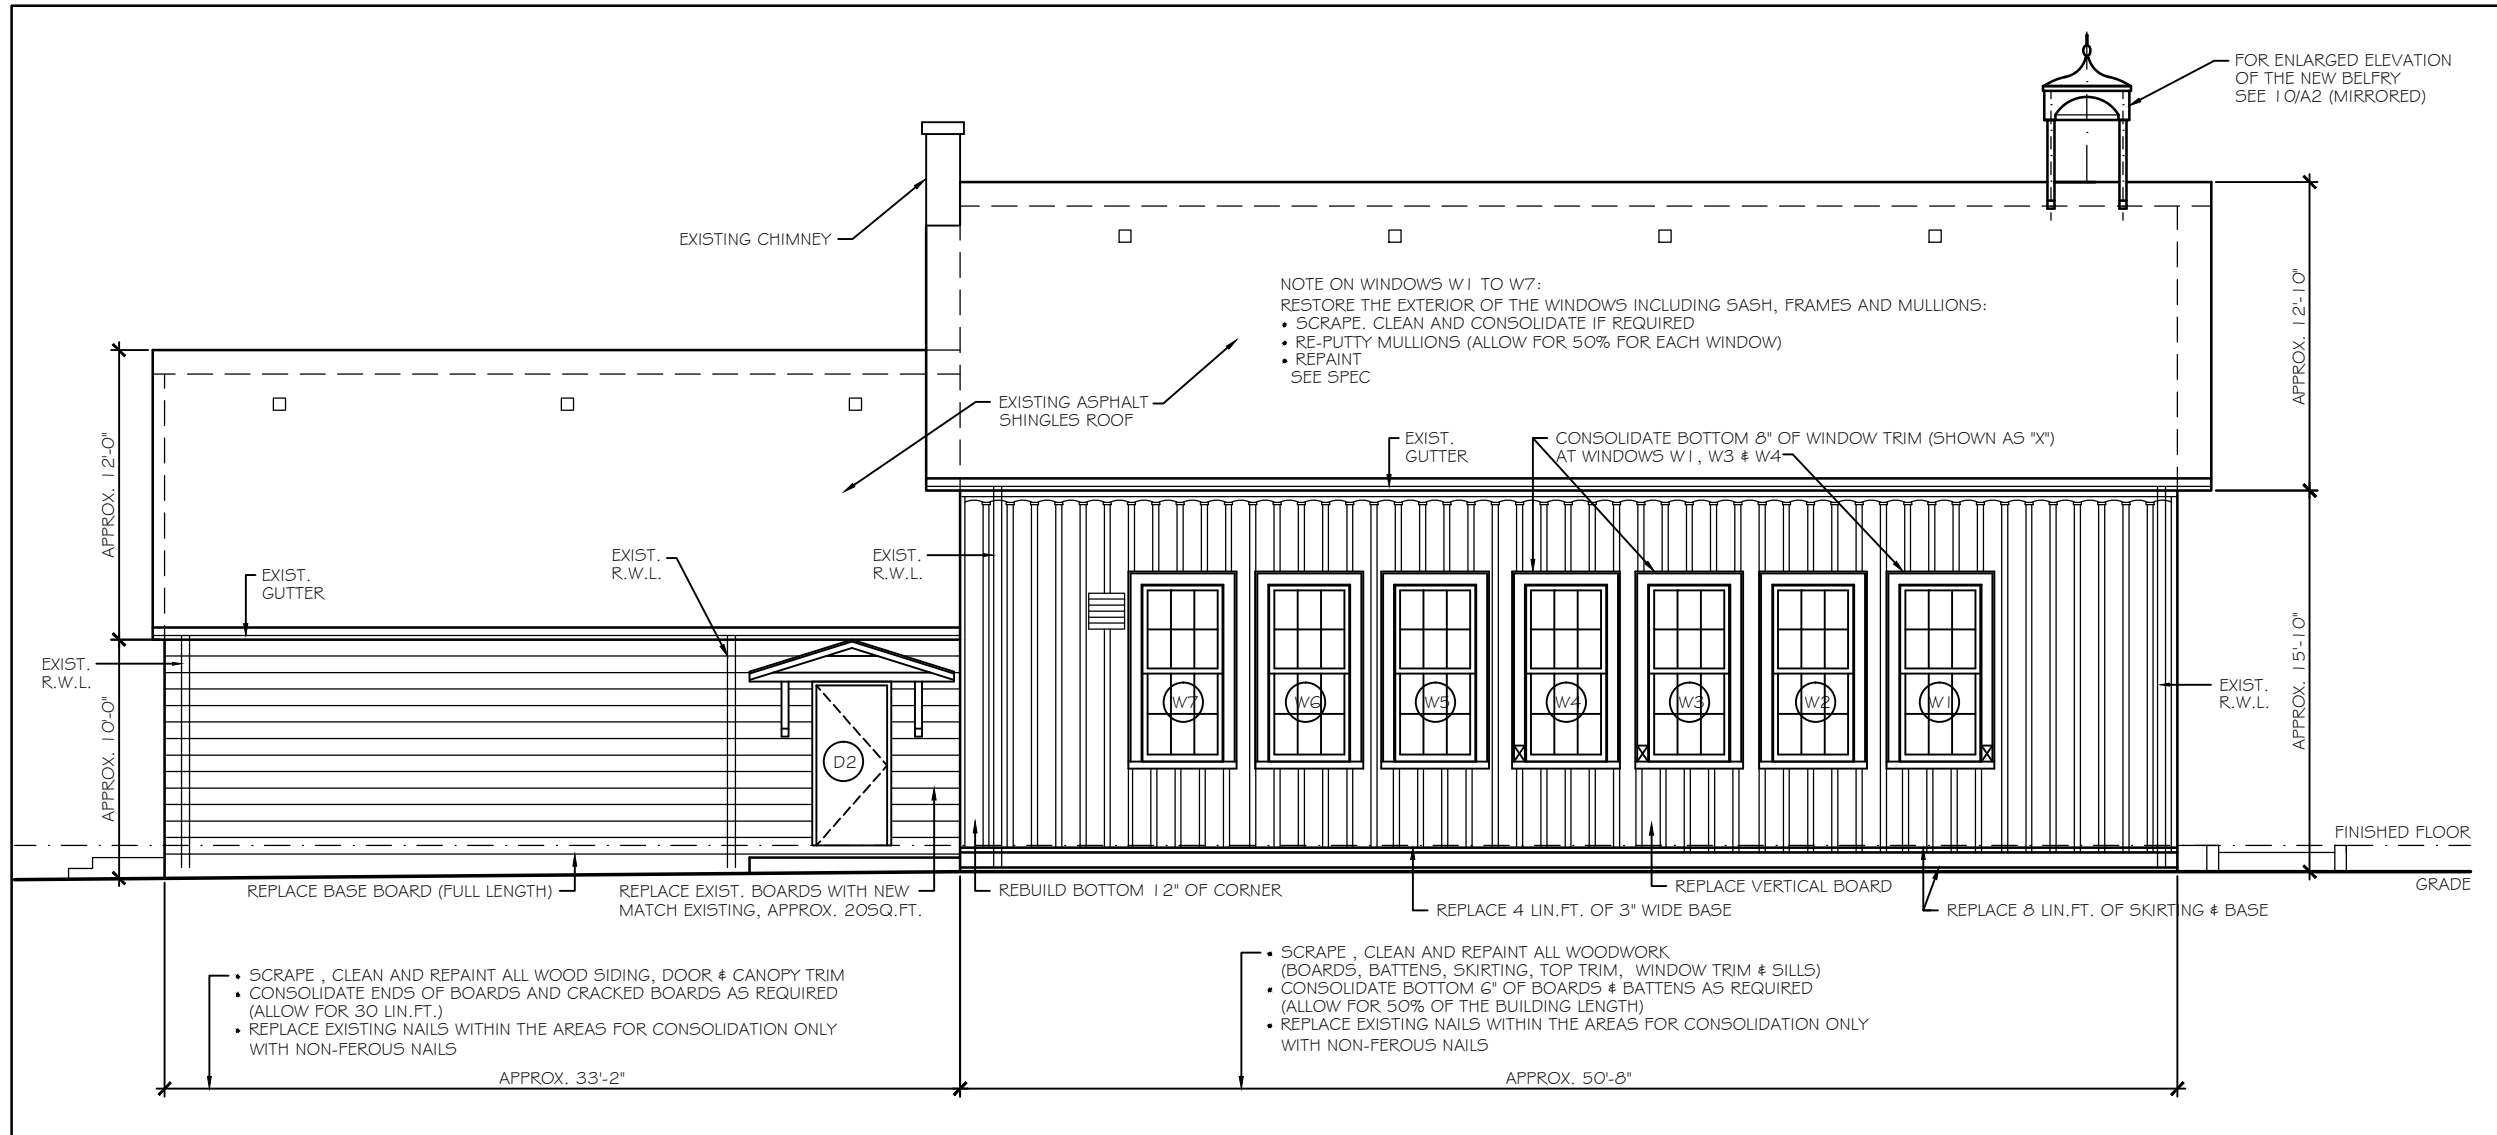


3 SOUTH/EAST ELEVATION
A1 SCALE: 1/8"=1'-0"

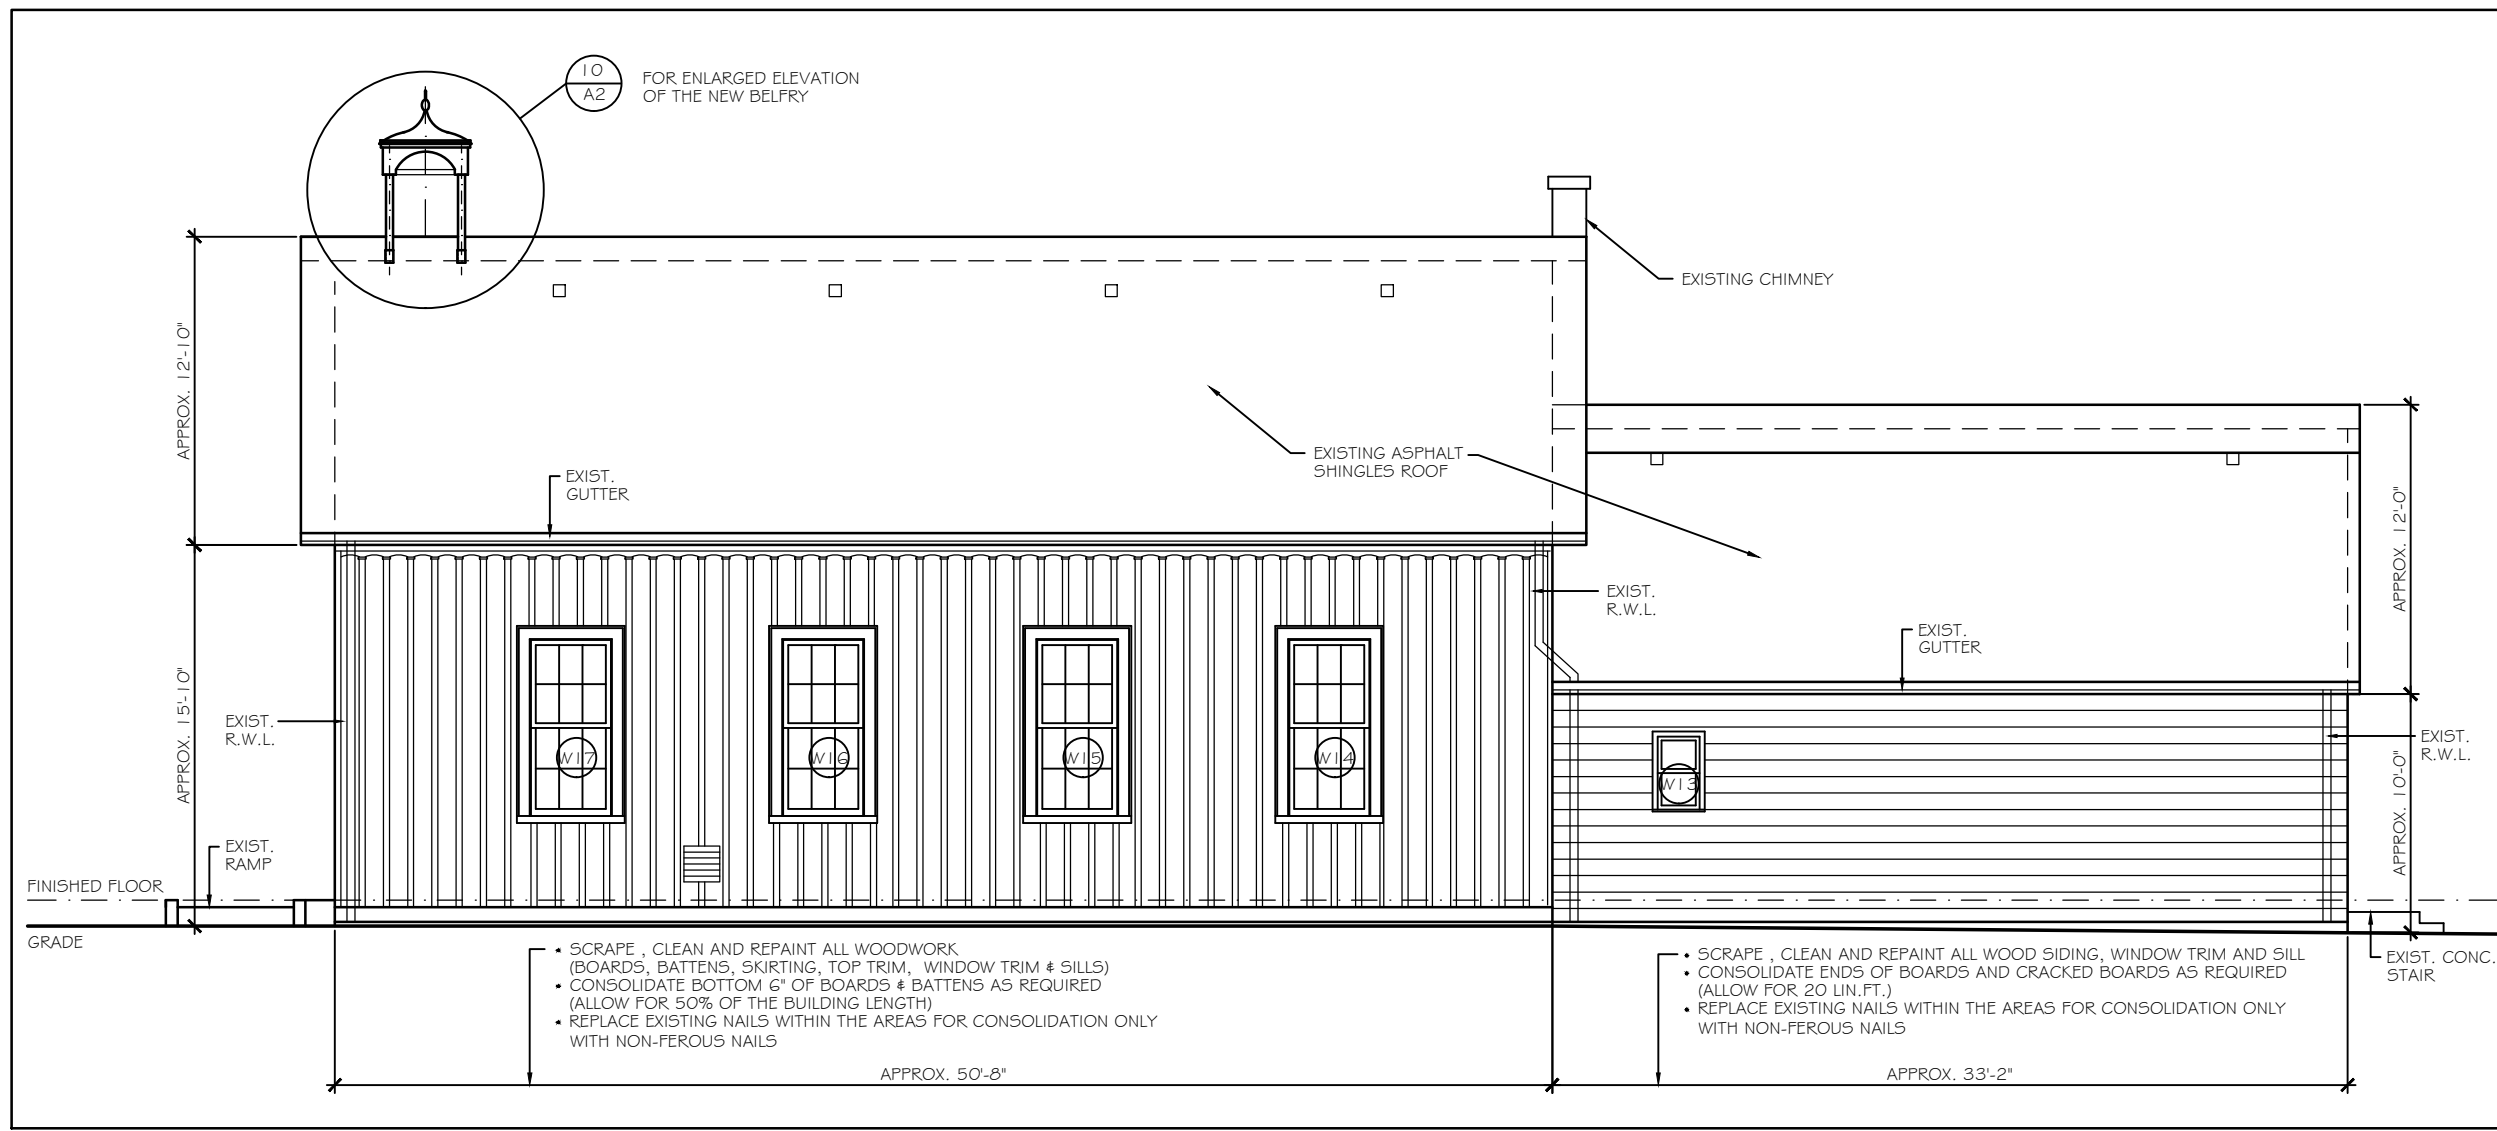

4 NORTH/WEST ELEVATION
A1 SCALE: 1/8"=1'-0"

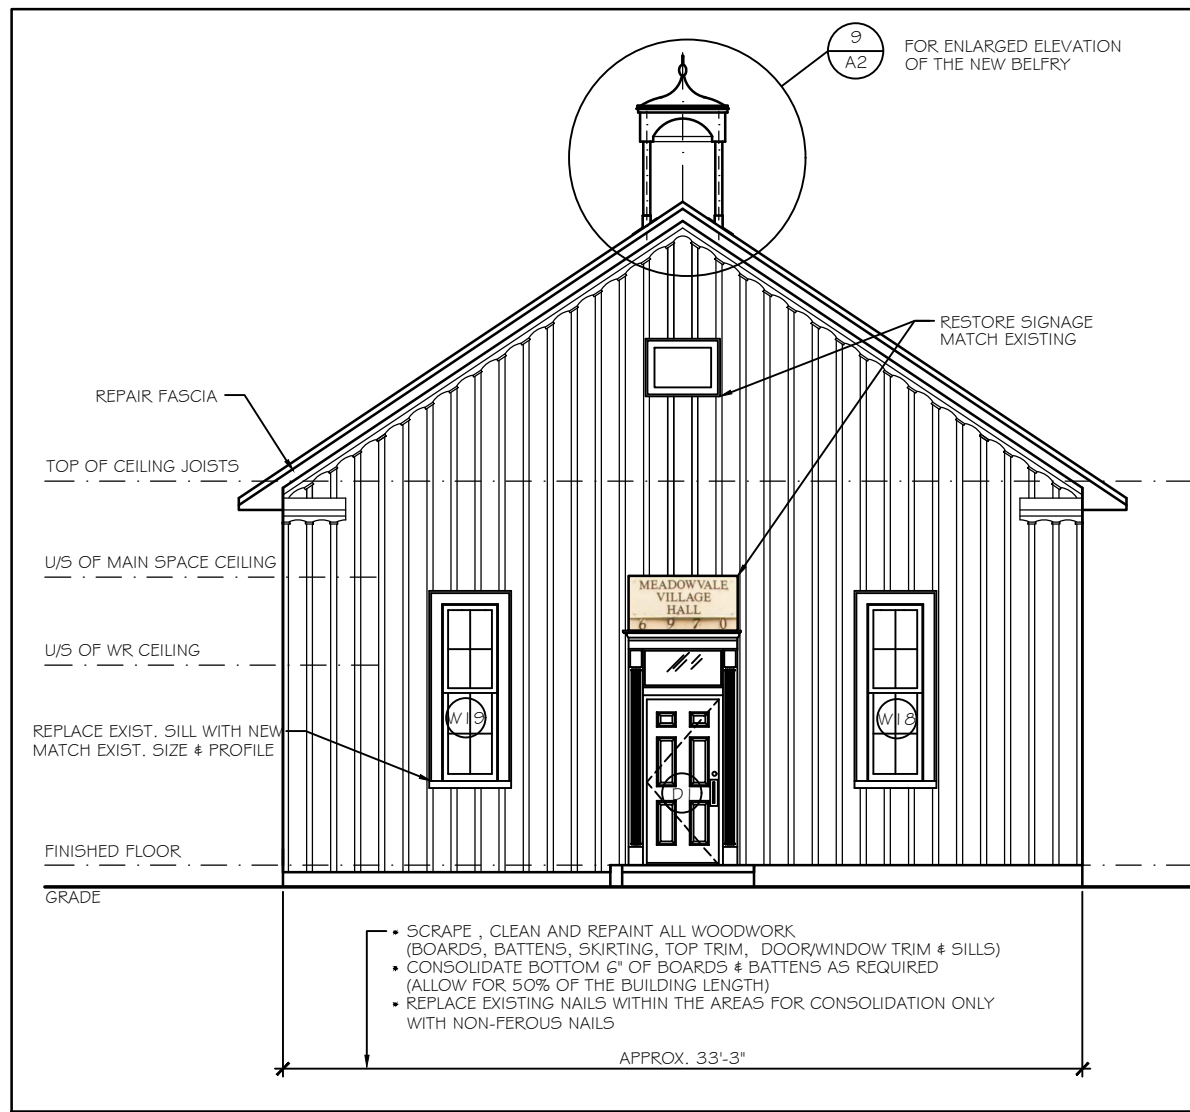

5 NORTH/EAST ELEVATION
A1 SCALE: 1/8"=1'-0"

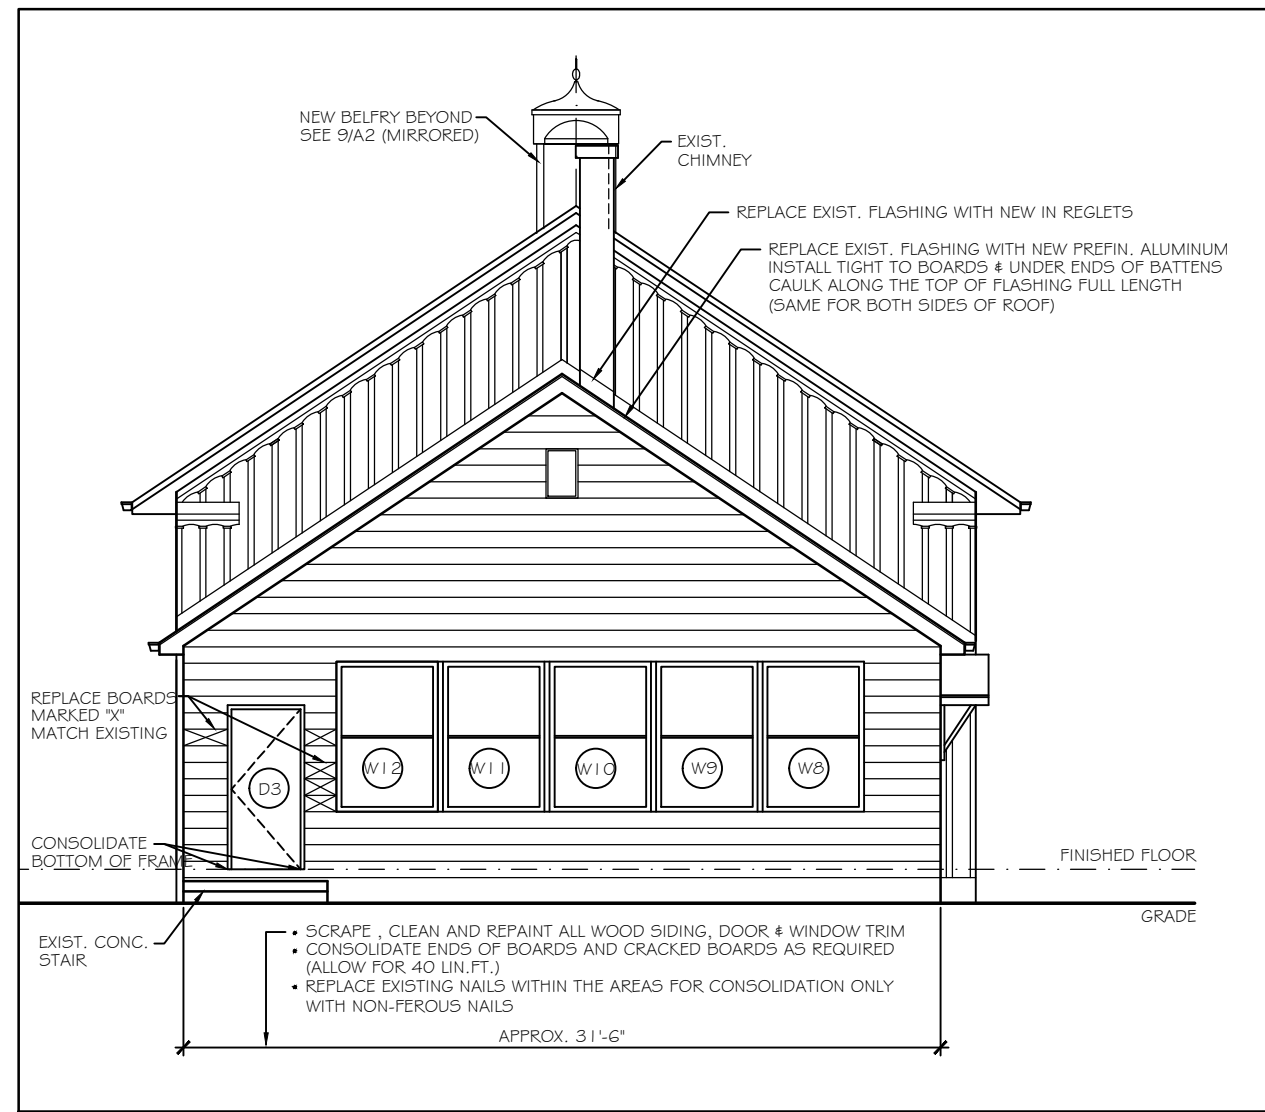

6 SOUTH/WEST ELEVATION
A1 SCALE: 1/8"=1'-0"

CONTRACTOR TO CHECK AND VERIFY ALL DIMENSIONS ON SITE

DRAWING NOT TO BE SCALED

ALL DRAWINGS, SPECIFICATIONS AND RELATED DOCUMENTS ARE THE COPYRIGHT PROPERTY OF THE ARCHITECT AND MUST BE RETURNED UPON REQUEST. REPRODUCTION OF DRAWINGS IN PART OR WHOLE IS FORBIDDEN WITHOUT THE ARCHITECT'S WRITTEN PERMISSION.

DRAWING NOT TO BE USED FOR CONSTRUCTION UNTIL SIGNED BY THE ARCHITECT.

2.	ISSUED FOR HERITAGE PERMIT	DEC'4'20
1.	ISSUED FOR CLIENT'S REVIEW	DEC'2'20
No.	Revision:	Date:

North:

James Bailey Architect
49 MELBOURNE AVENUE
TORONTO, ONTARIO
M6K 1K6
VOICE: (416) 537-4140 FAX: (416) 537-0405

Project Name:
**MEADOWVALE VILLAGE HALL
NEW BELFRY & EXTERIOR RESTORATION**
Location:
6970 Second Line West, Mississauga

Project No.

20218

Drawing Name:

PLANS & ELEVATIONS

Date:

November 2020

Drawn by:

A.B.

Checked by:

J.B.

Scale:

AS SHOWN

Drawing No:

A1



A. DETERIORATION AT BOARDS' ENDS



B. DAMAGE TO TOP TRIM




C. CONDITION OF LOWER SIGN & DOOR TRIM



D. CONDITION OF UPPER SIGN



E. CONDITION OF SILL & STORM WINDOW AT W19

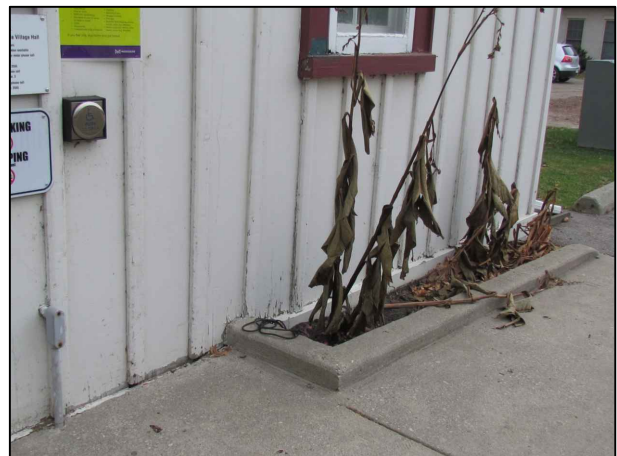

F. CONDITION OF SILL & TRIM AT W16


CONTRACTOR TO CHECK AND VERIFY ALL DIMENSIONS ON SITE

DRAWING NOT TO BE SCALED

ALL DRAWINGS, SPECIFICATIONS AND RELATED DOCUMENTS ARE THE COPYRIGHT PROPERTY OF THE ARCHITECT AND MUST BE RETURNED UPON REQUEST. REPRODUCTION OF DRAWINGS IN PART OR WHOLE IS FORBIDDEN WITHOUT THE ARCHITECT'S WRITTEN PERMISSION.

DRAWING NOT TO BE USED FOR CONSTRUCTION UNTIL SIGNED BY THE ARCHITECT.

1 NORTH/EAST ELEVATION – PHOTO RECORD OF IDENTIFIED DEFICIENCIES
SCALE: N.T.S.

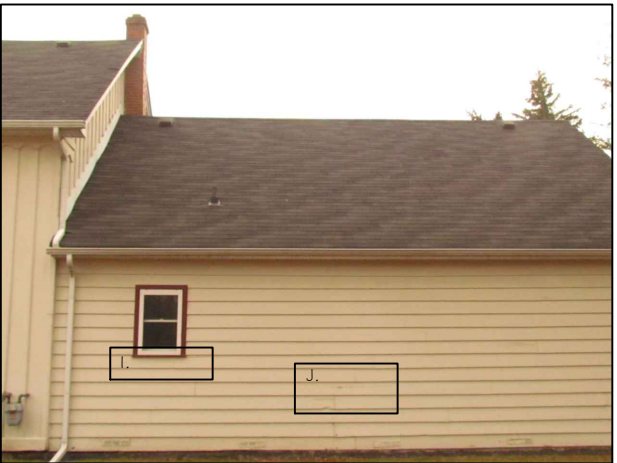

G. DETERIORATION AT BOTTOM OF BOARDS & BATTENS



H. DETERIORATION AT BOTTOM BOARD & SKIRTING



I. WINDOW SILL & CRACKED BOARDS



J. CRACKED BOARDS & DETERIORATED BOARDS' ENDS

2 NORTH/WEST ELEVATION – PHOTO RECORD OF IDENTIFIED DEFICINECIES
SCALE: N.T.S.



K. CONDITION OF BOARD & BATTEN ABOVE ADDITION'S ROOF, AS WELL AS FLASHING



L. BOARDS FOR REPLACEMENT



M. DETERIORATED FLASHING ABOVE WINDOWS



N. DETERIORATED STORM FRAMES



O. CRACKED BOARDS & DETERIORATED BOARDS' ENDS

2.	ISSUED FOR HERITAGE PERMIT	DEC'20
1.	ISSUED FOR CLIENT'S REVIEW	DEC'20
No.	Revision:	Date:

North:



James Bailey Architect
49 MELBOURNE AVENUE
TORONTO, ONTARIO
M6K 1K6
VOICE: (416) 537-4140 FAX: (416) 537-0405

Project Name:
MEADOWVALE VILLAGE HALL
NEW BELFRY & EXTERIOR RESTORATION
Location:
6970 Second Line West, Mississauga

Project No.
20218

Drawing Name:
PHOTO RECORDS

Date:
November 2020


Drawn by:
A.B.

Checked by:
J.B.

Scale:
N.T.S.

Drawing No:

A3

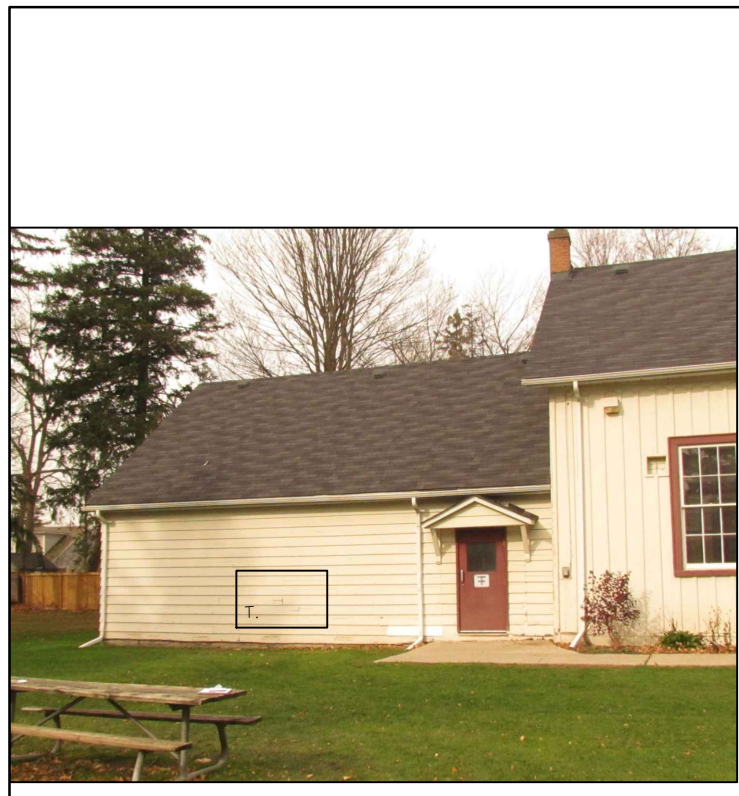

P. REPLACE DETERIORATED BOARDS



Q. REPLACE CRACKED BOARD



R. REPLACE SKIRTING AND BASE



S. CONSOLIDATE & PAINT TRIM AND SILL



T. SPLIT BOARDS AND RUSTED NAILS

4 SOUTH/EAST ELEVATION – PHOTO RECORD OF IDENTIFIED DEFICINECIES
SCALE: N.T.S.