
Port Credit Heritage Conservation District Subcommittee

Date: March 3, 2025
Time: 9:30 AM
Location: Online Video Conference

Members

Councillor Stephen Dasko	Ward 1
Antoine Musiol	Citizen Member (Chair)
Louie Manzo	Citizen Member
Robert Denhollander	Citizen Member
Robert Doyle	Citizen Member
Renee Szuhai	Citizen Member
Stuart Garner	Citizen Member

To Request to Speak on Agenda Items - Advance registration is required. To make a Deputation please email Martha Cameron, Legislative Coordinator at martha.cameron@mississauga.ca or call 905-615-3200 ext. 5438 no later than **Thursday, February 27, 2025 before 4:00 PM.**

Questions for Public Question Period – To pre-register for Public Question Period, questions may be provided to the Legislative Coordinator at least 24 hours in advance of the meeting. Following the preregistered questions, if time permits, the public may be given the opportunity to ask a question on an agenda item. Virtual participants must pre-register.

Virtual Participation - Meetings of the Port Credit Heritage Conservation District Subcommittee Advisory Committee will not be streamed or posted. To speak during the virtual meeting or if you do not have access to the internet, contact the Legislative Coordinator and you will be provided with directions on how to participate. Comments submitted will be considered as public information and entered into the public record.

Contact

Martha Cameron, Legislative Coordinator, Legislative Services
905-615-3200 ext. 5438
Email martha.cameron@mississauga.ca

NOTE: To support corporate waste reduction efforts the large appendices in this agenda can be viewed online.

Find it Online

<http://www.mississauga.ca/portal/cityhall/heritageadvisory>

1. **CALL TO ORDER**

2. **INDIGENOUS LAND STATEMENT**

“We acknowledge the lands which constitute the present-day City of Mississauga as being part of the Treaty and Traditional Territory of the Mississaugas of the Credit First Nation, The Haudenosaunee Confederacy the Huron-Wendat and Wyandotte Nations. We recognize these peoples and their ancestors as peoples who inhabited these lands since time immemorial. The City of Mississauga is home to many global Indigenous Peoples.

As a municipality, the City of Mississauga is actively working towards reconciliation by confronting our past and our present, providing space for Indigenous peoples within their territory, to recognize and uphold their Treaty Rights and to support Indigenous Peoples. We formally recognize the Anishinaabe origins of our name and continue to make Mississauga a safe space for all Indigenous peoples.”

3. **APPROVAL OF AGENDA**

4. **DECLARATION OF CONFLICT OF INTEREST**

5. **MINUTES OF PREVIOUS MEETING - Nil**

October 7, 2024 minutes approved at the Heritage Advisory Committee meeting November 12, 2024.

6. **DEPUTATIONS**

Any member of the public interested in making a deputation to an item listed on the agenda must register by calling 905-615-3200 ext. 5438 or by emailing martha.cameron@mississauga.ca by Thursday, February 27, 2025 before 4:00 PM.

Each Deputation to the Subcommittee is limited to speaking for not more than 10 minutes. (Committees only)

Pursuant to Section 57.1 of the Council Procedure By-law 0044-2022, as amended:

Deputations shall be received and the matter shall be referred to staff for a report, unless there is a resolution or recommendation passed to “receive” the Deputation. After a Deputation is completed, Members shall each have one opportunity to make a preamble statement and ask questions to the Deputant(s) or staff for clarification purposes only, and without debate.

7. PUBLIC QUESTION PERIOD

Public Comments: Members of the Public that have a question about an item listed on the agenda may pre-register by contacting the Legislative Coordinator at least 24 hours in advance of the meeting. Following the registered speakers, if time permits the Chair will acknowledge members of the public who wish to ask a question about an item listed on the agenda. Virtual participants must pre-register.

Pursuant to Section 58 of the Council Procedure By-law 0044-2022, as amended:

The Port Credit Heritage Conservation District Subcommittee may grant permission to a member of the public to ask a question of the Port Credit Heritage Conservation District Subcommittee with the following provisions:

1. Questions may be submitted to the Clerk at least 24 hours prior to the meeting;
2. A person is limited to two (2) questions and must pertain specific item on the current agenda and the speaker will state which item the question is related to;
3. The total speaking time shall be five (5) minutes maximum, per speaker, unless extended by the Mayor or Chair; and
4. Any response not provided at the meeting will be provided in the format of a written response.

8. MATTERS TO BE CONSIDERED

8.1 Request to Alter 42 John Street South (Ward 1)

9. OTHER BUSINESS

10. DATE OF NEXT MEETING

March 24, 2025 at 9:30 A.M.

11. ADJOURNMENT

City of Mississauga
Memorandum



Date: February 5, 2025
To: Chair and Members of 45
From: John Dunlop, Manager, Indigenous Relations, Heritage & Museums
Meeting date: March 3, 2025
Subject: **Request to Alter 42 John Street South (Ward 1)**

Recommendation:

That the request to alter 42 John Street South (Ward 1), as per the memorandum from John Dunlop, Manager of Indigenous Relations, Heritage & Museums, dated February 5, 2025, be approved.

Background:

The subject property is designated under Part V of the *Ontario Heritage Act* as it forms part of the Old Port Credit Village Heritage Conservation District (HCD). It is considered a contributing property. Changes to the property are subject to the Old Port Credit Village HCD Plan, 2018.

Comments:

The property owner is looking to install a two-storey addition on the rear of the property. This addition will require the demolition of a sunroom which was a previous addition to the dwelling.

The addition will be sympathetic with stucco cladding and wood details connected to the rear windows. The new addition will maintain the roof height with gables and walls set to similar pitches.

The carport will also be re-roofed to join the carport with the new addition. Finally, an out-of-character concrete masonry chimney is proposed to be removed and the wall repaired to match the existing wood clapboard siding.

The new addition will require variances for the rear set back, carport overhang as well as variances to align the existing dwelling with modern zoning. The primary variance is to the rear set back and is required due to irregularities in the lot line. For further details see appendix 1.

The proposed addition and the requested variances will not negatively impact the character of the Port Credit HCD and should therefore be approved.

Conclusion:

The property owner is looking to add a two-storey addition on to the rear of the house. As the addition is in keeping with the heritage character of the area it should be approved.

Attachments

Appendix 1: Heritage Impact Assessment

Prepared by: Andrew Douglas, Heritage Analyst, Indigenous Relations, Heritage & Museums

42 John Street South

Port Credit, Mississauga, ON L5H 2E6

Heritage Report

For Review by the City of Mississauga Heritage Advisory Committee

Prepared by:

Michael Bootsma OAA

27 November 2024

Revised 31 January 2025

Table of Contents

1. General Information
2. General Requirements
 - 2.1. Site History
 - 2.2. Description of Existing Condition
 - 2.3. Documentation of Existing Conditions
 - 2.4. Outline of Proposed Development
 - 2.4.1. Variances
 - 2.5. Architectural Drawings
 - 2.6. Trees
 - 2.7. Assessment of Alternative Development Options and Mitigation Measures
 - 2.8. Application of Conservation Principles
 - 2.9. Proposed Alterations in Relation to Cultural Heritage and Impact on Streetscape and Sense of Place
3. Summary Statement and Conservation Recommendations
4. Conclusion
5. Qualifications of Author
6. References
7. List of Attached Appendices

1. General Information

Address:	42 John Street South Port Credit, Mississauga, ON L5H 2E6
Historic Place Name:	Peer-Malone Residence
Roll Number:	05-09-0-005-07400-0000
Legal Description:	Plan 300W PT Lots 3, 5
Zoning:	R15-1
Lot Area:	335.7 m ²
Lot Depth:	22.4 m
Heritage Status:	Designated under Part V
HCD Plan Classification:	Contributing

2. General Requirements

2.1. Site History

The Old Port Credit Village Heritage District sits within an area that, until the 18th century, had been inhabited primarily by indigenous peoples. Through a series of treaties between the British Crown and the Mississaugas and colonial settlement expanding beyond successive treaties, the indigenous inhabitants were displaced.

As settlement west of the Credit River intensified, the Crown surveyed the land west of the river for subdivision and sale. Following the change of hands through several parties prior, in 1881 Lot 3 North of Lake Street, was willed by James Peer to Stephen L. Peer et al. In 1897, the plot was divided between Stephen and his brother John Charles Peer. John, a Port Credit mariner and more specifically a stonehooker, received the northern 40', which roughly coincides with the address currently known as 42 John Street South.

Following the partition of Lot 3, John constructed the house that, with subsequent modifications discussed below, stands on the property c. 1897 (Old Port Credit Village Heritage Conservation District Plan 2018).

Subsequent surveys and exchange of lands modified the property to include a portion of Lot 4 North of Lakes Street and a portion of Lot 5 South of Bay Street.

Refer to Appendix A for land registry records.



Figure 1: Satellite view of 42 John Street South within the Port Credit Village neighbourhood. (Google Earth Pro; October 2022)

2.2. Description of Existing Conditions

The subject property includes two existing structures, the residence facing northeast onto John Street South and a storage shed at the rear, southeast corner of the lot.

The residence is a two storey, wood frame, pitched roof structure with a rear, one storey, wood frame, shed roof sunroom. The exterior is uniformly clad in sage green-painted, wood clapboard siding with white painted trim, shutters, and flourishes. The roof is clad in dark grey asphalt shingles. The windows are modern throughout, side hung at the front facade and double-hung at the rear. Refer to Figures 2 through 8 for photos of the existing conditions, taken by the owner in October 2024.

The street-facing facade, set back approximately 2.5m from the front property line and about 6.4m from the sidewalk, is distinguished by a gable end wall and ground floor bay window. The absence of the bay window in a Mississauga Library System “Historic Image Gallery” photo dated to 1980 (refer to Figure 9) and a real estate listing from 1991 (refer to Figure 10) implies that the bay window was built sometime in following years, replacing a former large, central ground floor window.

The primary door to the house, positioned perpendicular to the street, is accessed via a covered porch which was also altered sometime after 1991, with the roof extended to incorporate a carport to the north. The entry foyer opens directly to a breakfast room to the east, a dining & living room to the north, and a central stair leading to the second floor above. The kitchen to the south, sunroom to the west, and stairs leading to the basement, accessed indirectly, occupy the remainder of the ground floor plan.

Three bedrooms and a bathroom are located at the second floor. Laundry and mechanical facilities and a second bathroom are located at the basement. The basement extents are limited to the eastern volume of the house. Shallower foundations are believed to sit below the dining & living room at the north. It is suspected that the sunroom was built some time after 2008 over a previously existing deck (refer to Figure 11).

Interior finishes include hardwood flooring throughout the ground and second floors, Walls and ceilings at the ground floor are plaster. Plaster walls continue at the second floor. Acoustic tile has been installed above the second floor hallway. Wood baseboards, crown moulding, and trim do not appear to be original to the house.

The front yard includes a paved drive at the north leading to the porch and carport, a roughly semi-circular garden plot in front of the primary facade, and a moderately sized spruce tree obscuring the view to the porch and entry. Wood board fences at the rear of the carport at the west and roughly halfway back from the front facade at the southeast separate the front and rear yards. The rear yard is landscaped with a garden plot wrapping the sides of the sunroom and an irregularly shaped flagstone patio.

No known archaeological studies have been performed on the property.

42 John Street South is currently Designated under Part V, is classified under the Old Port Credit Village Heritage Conservation District Plan as Contributing, and is noted as one of 42 properties of historic significance within the district. As per the Old Port Credit Village Heritage Conservation District Property Inventory, 2018, its heritage attributes include the low-rise form, horizontal siding, and roof line of the house alongside the property's mature tree.

2.3. Documentation of Existing Conditions



Figure 2: 42 John Street South viewed from the east, showing sage green painted clapboard cladding; white trim, shutter, and flourishes; and grey asphalt shingles. (Photo by owner, October 2024)



Figure 3: 42 John Street South viewed perpendicular to the street. The [spruce] tree in the front yard obscures the entry and covered porch and, along with the large maple tree to the north, frames the narrow view corridor to the carport and sideyard beyond. (Photo by owner, October 2024)

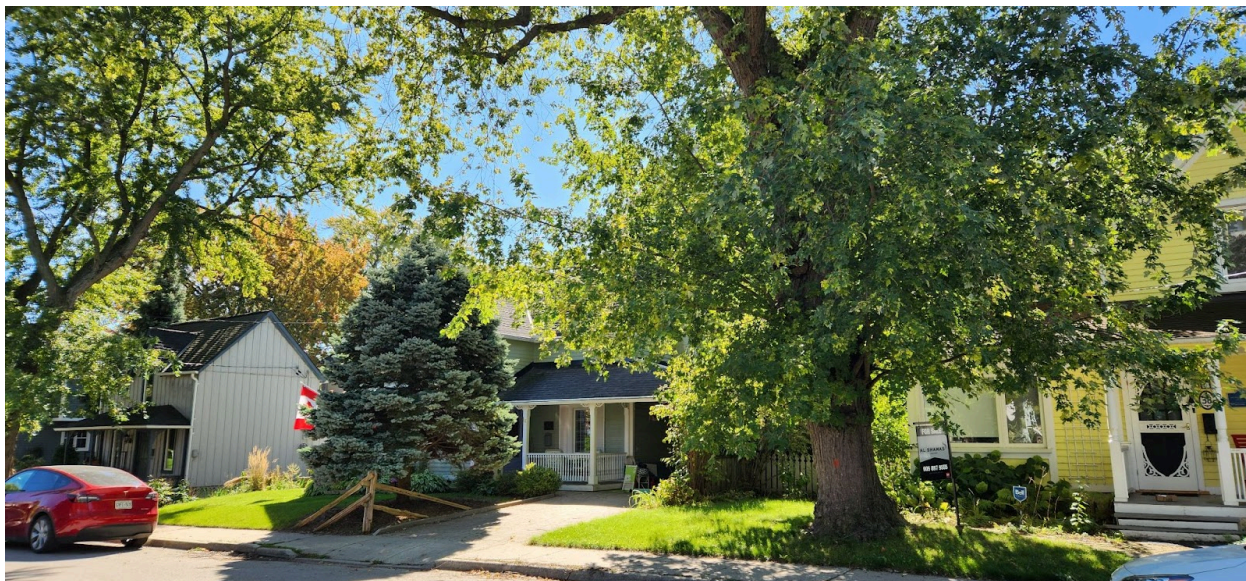


Figure 4: 42 John Street South viewed from the north. The entry and covered porch are glimpsed behind the [spruce] tree. (Photo by owner, October 2024)



Figure 5: Rear yard of 42 John Street South viewed from the north. (Photo by owner, October 2024)



Figure 6: Interior view of rear sunroom, showing the existing rear wall of the house with existing swing and sliding doors. (Photo by owner, October 2024)



Figure 7: View of rear wall of the house viewed from the interior looking through the existing swing and sliding doors into the rear sunroom. (Photo by owner, October 2024)



Figure 8: View of hallway at second floor showing rear window. Window opening to be extended to floor to accommodate access to new primary bedroom. (Photo by owner, October 2024)



Figure 9: Photo of 42 John Street South, taken 1980. (Mississauga Library System, Historic Image Gallery).

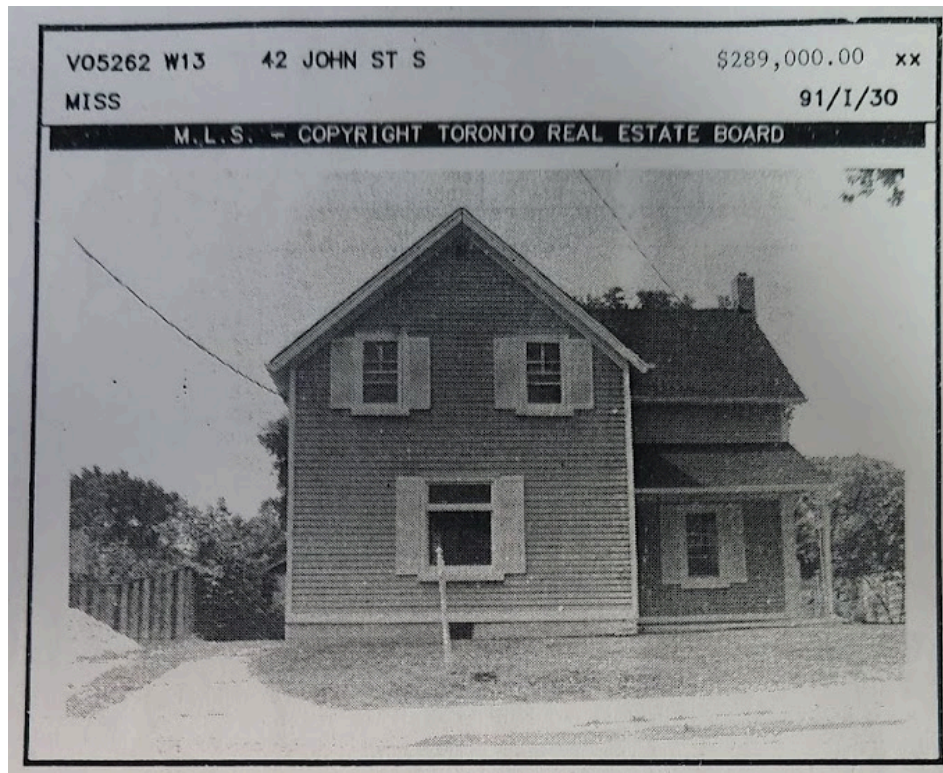


Figure 10: Excerpt of real estate listing of 42 John Street South, by Kingsway National Real Estate Ltd., listed 1991. Currently existing architectural flourishes at the gable peak and at the capitals of the columns supporting the covered porch and carport roof, the timber columns themselves, the bay window, the picket guardrail, and [spruce] tree are all absent at this period of the structure's life. Decorative shutters appear to have been installed sometime between 1980 and the date this photo was taken.



Figure 11: Photo depicting rear deck c. 2008, roughly located in the footprint of the existing sunroom. (Photographer unknown).

Refer also Appendix B, architectural drawing set prepared by Merner Row Design (A01 Site Plan & A02 Existing Plans) and Appendix C, site survey prepared by Tarasick McMillan Kubicki Limited, Ontario Land Surveyor.

2.4. Outline of Proposed Development

The proposed development retains the primary volume of the existing house and limits alterations to the rear of the house and the interior of the basement only.

The existing, non-original sunroom is proposed to be demolished.

The new addition, set on crawlspace foundations, is proposed to provide space for a new family room at the ground floor and a new primary bedroom with ensuite bathroom and walk-in closet at the second floor. The roof of the new volume is configured sympathetically to the existing massing, expressed with gable end walls set at similar pitches (11 1/2:12 existing vs 10:12 & 11 1/2:12 proposed). Eaves at the new addition are aligned with the existing eaves.

An out-of-character concrete masonry chimney is proposed to be removed and the wall repaired to match the existing wood clapboard siding.

The stucco cladding and larger window openings of the new addition subtly distinguish it from the existing house. At the rear west and south elevations of the new addition, wood cladding details extending out from the windows provide further contrast and relief to the facades.

The roof will be clad in asphalt shingles to match the existing.

Alterations to the existing rear wall are limited. Above grade openings into the rear addition sit within existing door and window openings with only a short section of wall at the rear of the ground floor removed to provide access to the new family room.

The entirety of the proposed development is outside of the Greenlands Designation Boundary.

2.4.1. Variances

Minor variances are being sought for a reduced rear yard setback and a greater overhang at the north entry awning as an extension to the existing carport roofline.

The required rear yard setback is 7.5m. The proposed development provides for a greater setback than required for more than 70% of its length but an irregularity in the lot line at the northwest varies the depth of the setback, eventually reducing to 5.2m (Refer to Site Plan A01).

An awning may project into the side yard setback 0.61m. The proposed development includes an extension to the eaves of the existing carport to provide an awning over the north side entry door. The extension results in an awning projection of 0.86m.

There are also a number of existing non-conforming elements that are integral to the existing character of the house. These include an existing reduced setback of the carport from the north side lot line of 0.4m (0.61m required) with an overhang extension of 0.2m; an existing south side lot line setback of 2.2m (3.0m required); and an existing east front yard setback of 2.6m (5.0m required).

2.5. Architectural Drawings

Refer to Appendix B.

2.6. Trees

The proposed development is located at the rear of the property with repair work to be completed at the northwest facade, all set well away from the existing mature tree. Standard construction fencing will be installed around the tree.

2.7. Assessment of Alternative Development Options and Mitigation Measures

Alternatives schemes accommodating the same programme areas as the proposed development would more significantly impact the existing rear facade, windows, and interior layout and/or would begin to significantly encroach on the side yard and carport becoming more visible from the street.

2.8. Application of Conservation Principles

Refer to Section 2.9 below.

2.9. Proposed Alterations in Relation to Cultural Heritage and Impact on Streetscape and Sense of Place

The proposed alterations will have minimal impact on the streetscape and are designed in keeping with the guidelines set out in the HCD.

Proposed addition is limited to the rear of the house. The entirety of the existing house visible from the street (sans CMU chimney) will be retained and restored to match the existing. Views to the rear of the house are constrained by the [spruce] tree at 42 John and the neighbouring maple at 38 John. The existing carport further obscures the view and breaks up the massing of the portion of the addition that will be visible from the street.

The scale and massing of the proposed addition is designed in sympathy with the existing massing aligning the height of the eaves, matching visible roof slopes, and presenting gable end walls at two facades. It steps down in overall height and is clad in stucco to distinguish it from the original clapboard clad house.

3. Summary Statement and Conservation Recommendations

The existing defining heritage attributes of the property (refer to the Old Port Credit Village Heritage Conservation District Property Inventory, 2018) will be maintained and will not be adversely affected by the proposed renovations. No change to the heritage status of the property is recommended.

4. Conclusion

It is the opinion of the author that the proposed design fits well within the Old Port Credit Village HCD guidelines for additions and more than meets the spirit and intent of the HCD Plan. The owners of 42 John Street South have demonstrated consistent and thoughtful care in their maintenance of the property throughout the time their family has lived there. They value the unique heritage qualities of the neighbourhood and the beautiful setting that it has provided for the growth of their family. The modest renovation they are proposing to undertake will allow their family to continue to enjoy and contribute to the thriving community character that the HCD Plan seeks to support.

5. Qualifications of Author

Michael Bootsma, OAA
Architect licensed with the OAA since August 2019.
Certificate of Practice holder since April 2021.

Projects of note include:

71 Front Street West, Toronto: Union Station, 1927

Original Architect: Ross & Macdonald, Hugh G. Jones, John M. Lyle, architect
Designation: National Historic Site; Union Station Heritage Conservation District,
Designated Part V under the Ontario Heritage Act

2009 - Designer with NORR: base building renovations

2016-2019 - Project Lead with PARTISANS: renovations and public area fit-out

955 Lakeshore Boulevard West, Toronto: Ontario Place, 1971

Original Architect: Eberhard Zeidler
Designation: Provincial Heritage Property of Provincial Significance

2017-2019 - Project Lead with PARTISANS: re-opening of Cinesphere; rehabilitation of bridge and ramp structures; proposed rehabilitation of pod structures

357 Bay Street, Toronto: General Accident Insurance Building, 1922

Original Architect: F.S. Baker
Designation: Listed Heritage Building

2019-2021 - Architect and Project Lead with PARTISANS: extensive base building renovations, restoration, and tenant fit-out

2 Old George Place, Toronto, 1964

Original Architect: William G. Grierson
Designation: Designated Part V under the Ontario Heritage Act; unrated; North Rosedale
Heritage Conservation District

2023-present - Sole-practitioner & Architect; extensive home renovations within Heritage Conservation District

6. References

FitzGibbon, Meaghan. *Searching for the Mississauga of the Credit River: Treaties*. Heritage Mississauga. <<https://heritagemississauga.com/part-1-treaties/>>. Accessed 23 October 2024.

Heritage Mississauga. *Over 200 Years of History*. <<https://heritagemississauga.com/over-200-years-of-history/>>. Accessed 23 October 2024.

Heritage Mississauga. *History of Mississauga*. <http://www5.mississauga.ca/rec&parcs/websites/museums/pdfs/history_of_mississauga.pdf> Accessed 23 October 2024.

Mississauga. *Zoning Information Map*.

<<https://ext.maps.mississauga.ca/Html5Viewer/index.html?viewer=izbl.HTML5>>. Accessed 23 October 2024.

Mississauga. *Property Information*.

<<https://www.mississauga.ca/apps/#/property/view/property-details>>. Accessed 23 October 2024.

Mississauga Library. *Historic Image Gallery: Port Credit*. Mississauga Library.

<<https://mississauga.ca/apps/mediagallery/#/gallery/14800205>>. Accessed 23 October 2024.

Ontario Heritage Act, RSO 1990, Chapter O.18

ONLAND. Ontario Land Property Records Portal. <<https://www.onland.ca/ui/>>. Accessed 11 October 2024.

Ralston, Kelly. *Treaties Week: Provisional Agreement 13-A ("First Purchase" or "Mississauga Purchase")*. Heritage Mississauga, 2021.

<<https://heritagemississauga.com/treaties-week-provisional-agreement-13-a-first-purchase-or-mississauga-purchase/>>. Accessed 23 October 2024.

Walker and Miles. *Historical Atlas of Peel County, Ont.* Toronto, 1877

7. List of Attached Appendices

Appendix A: Land Registry Records

Appendix B: Project Drawings by Merner Row Design

Appendix C: Survey by Tarasick McMillan Kubicki Limited, Ontario Land Surveyor

Appendix A: Land Registry Records

Date Plan Registered.. 3 Oct. 1927
 Owners..... Crown Survey
 Lots Subdivided Town Plot

Abstract Index
 Répertoire par lot

Lot 3 Plan/Concession 300 Page 1
 Lake Street, North Side West of Credit River



Registration Number Numéro d'enregistrement	Instrument Type Type d'acte	Registration Date Date d'enregistrement YY MM DD AA MM JJ	Parties from Parties	Parties to Parties	Consideration Contrepartie	Land/Remarks Bien-fonds/Observations
Entered 127870 32325	B. & S.	11 Aug. 1848	Margaret McLean	Thomas Woods	£5.-	A11
41952	B. & S.	13 Oct. 1851	Thomas Woods	Joshua Pollard	£140.-	A11
2309	B. & S.	2 Jan. 1856	James McLean et ux	Conrad Shook	£112.10/-	A11
6779	B. & S.	23 Apr. 1859	Conrad Shook et ux	Henry Shook	£ 75.-	A11
15096	B. & S.	16 Jan. 1867	Henry Shook et ux	Henry Shook Sr.	\$200.00	A11
15097	B. & S.	16 Jan. 1867	Henry Shook Sr.	James Peer	200.00	A11
3412	Will	12 Aug. 1881	James Peer	S. L. Peer et al.		A11
9468	B. & S.	19 May 1897	John C. Peer, Wm. H. Peer & Agnes M. Peer wife of John C. Peer.	Stephen Lester Peer	266.66	Undivided 2/3
9469	B. & S.	19 May 1897	Stephen L. Peer et ux	John C. Peer	175.00	Nly. 40'
10150	B. & S.	14 Mar 1900	Stephen L. Peer et ux	Chas. Fredk. Block	225.00	A11 except Nly' 40'
11990	B. & S.	15 Jul 1905	Chas. F. Block et ux	Peter Ryan	425.00	A11 except Nly. 40'
12045	B. & S.	19 Oct 1905	Peter Ryan	Susannah Burke	500.00	A11 except Nly. 40'
12672	B. & S.	2 May 1907	Susannah Burke Widow Peter Ryan et ux	Daniel Collins	600.00	A11 except Nly. 40'
12796	B. & S.	12 Oct. 1907	Daniel J. Collins et ux	George Cory	725.00	A11 except Nly. 40'

10317 (88)

FORM 1

Continued on/Suite à la page 2

25x10

32x10

25x10

Appendix A: Land Registry Records

Abstract Index
Répertoire par lot

Lot 3 Plan/Concession 300 Page 2

Lake Street North Side West of Credit River



Registration Number Numéro d'enregistrement	Instrument Type Type d'acte	Registration Date Date d'enregistrement			Parties from Parties	Parties to Parties	Consideration Contrepartie	Land/Remarks Bien-fonds/Observations
		DAY	MON	YR				
13802	B. & S.	12	Feb	1910	George Corey et ux	Wm. D. Sutherland & Robert J. Murray	425.00	& C. All except Nly. 40'
14778	B. & S.	30	Jan	1912	Wm. D. Sutherland et al	Jane A. Thompson	1900.00	All except Nly. 40'
300	PLAN	3	Oct	1927	Municipal Survey made under Instructions of Minister of Lands and under Prooves of the Surveys Act.			
32094	Release	25	Sep	1929	Albert E. Block	Mary A. Hill Extrx. of Jane Ann Maud Block Est.	300.00	All except Nly. 40'. Release of devise under Will.
1128	Q.C.	20	Nov.	1942	John C. Peer et ux	Mary A. Hill, exec. Jane A. M. Block: et al	\$1.00 & C	SE 122'
1129	Q.C.	20	Nov.	1942	Mary A. Hill, exec. Jane A. M. Block: et al	John C. Peer	\$1.00 & C	NW. 43'
1130	Grant	20	Nov.	1942	Mary A. Hill, exec. Jane A. M. Block; et al	Edith H. Haney	\$1.00 & C	SE 74' 11" ± & O.L.
1162	Agree't	11	Jan.	1943	Edith H. Haney	Austin L. Hines	\$2000.00	Pt. as in 1130 & O.L. Agree't for sale
1227	Agree't	21	May	1943	Austin L. Hines	George A. Watson	100.00	assigning No. 1162
1593	Grant	27	Dec	1944	Lillian Thomson	Frances Leigh & Stephen Leigh, as joint tenants	\$1200.00	All except N 40'
2017	Grant	29	May	1946	Frances & Stephen Leigh	Eric Jas. Kay	2000.00	All except N 40'
2293	Grant	6	Feb.	1947	Edith H. Haney	Geo. A. Watson	2000.00	SE 74' 11" ± & O.L.
2294	Grant	6	Feb.	1947	Geo. A. Watson et ux	Eric J. Kay	2200.00	SE 74' 11" ± & O.L.

FORM 1

FORM 1

Continued on/Suite à la page 3

25x10

32x10

25x10

Appendix A: Land Registry Records

Abstract Index
Répertoire par lot



2294

Lot 3
Lake Street

Plan/Concession

North Side West of Credit River 300

Page 3

Registration Number Numéro d'enregistrement	Instrument Type Type d'acte	Registration Date Date d'enregistrement			Parties from Parties	Parties to Parties	Consideration Contrepartie	Land/Remarks Bion-fonds/Observations
		YY	MM	DD				
2421	Grant	19	June	1947	Eric J. Kay et ux	John D. Harvey Elizabeth F. Harrison, as joint tenants	\$4500.00	Part & O.L. as in No. 1130
3871	Grant	26	May	1950	Arthur C. Peer et al Extrs. of John C. Peer Est etal	Agnes M. Smith	\$ 1.00 & C	N.W. 43' & O.L. Treasurer's Consent attached
4168	Grant	22	Nov	1950	Mary A. Hill in her personal capacity & as Extrx. Jane A. M. Block, Est.	Mary L. G. L. Thomson	\$ 1.00 & C	All except N. 40'
4170	Grant	22	Nov	1950	Eric J. Kay et ux	Eugene P. Parkinson & Louise Parkinson as joint tenants	\$ 1.00 & C	All except N 40'+: Sly 74' 11"
See Deposit No. 1808								
4254	Grant	30	Dec	1950	John D. Harvey & Elizabeth F. Harvey (John D. signs by Atty)	Muriel Player & Raymond F. Player, as joint tenants	\$ 1.00 & C	Part & O.L. as in No. 1130
5177	Assg. of Agret for Sale	10	Sept	1952	Cornelis D. Looye	John Dykstra & Kay Dykstra as joint tenants	\$1000.00	Pt & O.L. as in 1130
10999	Grant	16	Aug	1960	Muriel Player & Raymond G. Player	John Dykstra & Kay Dykstra as joint tenants	\$ 2.00 & C	Part & O.L. as in No. 1130
11000	Grant	16	Aug	1960	John Dykstra & Kay Dykstra	Clare E. Johnson & Laura D. Johnson, as joint tenants	\$ 1.00 & C	Part & O.L. as in No. 1130

10311 (28) FORM 1

Continued on Suite & la page 4

25x10

32x10

25x10

Abstract Index
Répertoire par lot

Lot 3 Plan/Concession 300 Page 4
 Lake Street North Side West of Credit River



Registration Number Numéro d'enregistrement	Instrument Type Type d'acte	Registration Date Date d'enregistrement YY MM DD AA MM JJ	Parties from Parties	Parties to Parties	Consideration Contrepartie	Land/Remarks Bien-fonds/Observations
13411	Grant	18 Nov 1964	Eugene P. Parkinson & Louise Parkinson	Lillian Fine	\$2.00 & c	Part comm. at E.L. Thence NW 74.92' to p of c. Thence NW 47.06' x SW 66' x SE 46.76' x NE 66' to p of b.
13748	Grant	11 June 1965	Lillian Fine	John McNeil & Emma McNeil, as joint tenants	\$ 2.00 & C	Part as in No. 13411
See Deposit No. 132646 VS (NO. 13748)						
132647 VSGR	Cert	3 Feb. 1970	Treasurers' Consent	John McNeil Estate		Re: No. 13748
132648 VS	Grant	3 Feb. 1970	Emma McNeil	Larry Popovitch	\$ 2.00 & c	Part as in No. 13411 Restriction Dom. Consent attached for John McNeil Estate
176513 VS	Grant	14 July 1971	Larry Popovitch, et ux	James Baker, to uses	2.00 & C	Part as in No. 13411 Subj. to encroachments
245428 VS	Notice of Cond. Sale	12 Jan. 1973	The Elias Rogers Company Limited	Clare E. Johnson & Laura D. Johnson	652.60	re: No. 11000
295587 VS	Grant	27 Dec. 1973	James Baker	Reginald J. Stephens & Alma Stephens, as joint tenants	\$ 2.00 & C	Part as in No. 13411 Subj. to encroachments
302340 VS	Grant	20 Feb. 1974	Reginald J. Stephens & Alma Stephens	John Pope & Henrietta Pope as joint tenants	\$ 2.00 & C	Part as in No. 13411 Subj. to encroachments to N.W.
329023 VS	Assg't of Cond. Sale	10 Sept. 1974	The Elias Rogers Company Limited	Texaco Canada Limited	1.00	Assigning No. 245428 VS

1037 (02) FORM 1

Continued on Suite à la page... 5

25x10

32x10

25x10

0000 0000 0820

Appendix A: Land Registry Records

Abstract Index
Répertoire par lot



Ontario 329033vs

Lot 3

Plan/Concession

300

Page 5

DAY MON YR

Lake Street North Side West of Credit River

Registration Number Numéro d'enregistrement	Instrument Type Type d'acte	Registration Date Date d'enregistrement YY MM JJ	Parties from Parties	Parties to Parties	Consideration Contrepartie	Land/Remarks Bien-fonds/Observations
352647VS	Grant	29 May 1975	John Pope & Henrietta Pope	Dianne Moore	\$2.00 & C	Part as in No. 13411 Subj. to encroachments-
444244	Grant	26 Aug. 1977	Dianne Moore	Warren Lee & Elizabeth Lee as joint tenants	2.00 & C	Part as in No. 13411 Subj. to encroachments
666645	Grant	DAY MONTH YR 09 12 83	Estate of SMITH, Agnes M.	SMITH, Barry G. JOHNSTON, Carol A.R.		N.W. 43' & O.L.
688410	Grant	26 07 84	LEE, Warren LEE, Elizabeth	PHILLIPS, Michael J. PHILLIPS, Diane B. as JT.		Part as in No. 13411 Subj. to encroachments
701215	Grant	12 12 84	JOHNSTON, Carol A.R.	MICKS, Gordon MICKS, Anne as J.T.		NW 43' & O.L. JOHNSTON, Carol A.R. 1/2 Interest
701216	Grant	12 12 84	SMITH, Barry G.	MICKS, Gordon MICKS, Anne as J.T.		N.W. 43' & O.L. SMITH, Barry G. 1/2 Interest
815749	Grant	31 08 87	MICKS, Gordon MICKS, Anne	MELO, Helder MELO, Maria as J.T.	JC ADLR 13 11 87	Pt. & O.L. Comm. Nly L lot 3. Thence N.W. 7' x N.E. 66' x SE 7' x S.W. 9.76' x S.E. 37.52' x N.E. 73.48' x N.W. 43' to p of c
824098	Grant	06 11 87	MELO, Helder MELO, Maria	467826 ONTARIO INC.		Pt & O.L. as in 815749
860294	Grant	28 08 1988	PHILLIPS, Michael John PHILLIPS, Diane Bernadette	MOORE, Ronald George		Part as in 688410 Comm Ely L thence NW 74.92' x NW 47.06' x SW 66' x

10311 (88) FORM 1

CONTINUED ON NEXT PAGE

Continued on Suite à la page 6

25x10

32x10

25x10

Appendix A: Land Registry Records

Abstract Index
Répertoire par lot

Lot 3 Plan/Concession 300 Page 6

Lake Street North Side West of Credit River



YR MON DAY

Registration Number Numéro d'enregistrement	Instrument Type Type d'acte	Registration Date Date d'enregistrement YY MM DD AA MU JJ	Parties from Parties	Parties to Parties	Consideration Contrepartie	Land/Remarks Bien-fonds/Observations
840294	(cont'd)					SE 46.76 x NE 66' to p of c Subject to encroachments
	Deposit	90 07 04	See Deposit No. 943300			Part & OL as in 815749
943301	Grant	90 07 04	WILCOX LANDING INC.	MALONE, Robert MALONE, Rosemary Maude as JT	\$244,000.00	Part & OL as in 815749
943302	Mort	90 07 04	MALONE, Robert MALONE, Rosemary Maude	THE ROYAL BANK OF CANADA	\$100,000.00	Part & OL as in 943301
948716	Q.C. JC ADLR	90 08 31	MICKS, Gordon MICKS, Anne	WILCOX Landing Inc.	2.00	Part & O.L. Comm Nly L lot 3. Thence NW 7' x SW 66' x SE 7' x SW 9.76' x SE 37.52' x NE 73.48' x NW 43' to p of c
951171	Mort	90 09 28	MALONE, Robert MALONE, Rosemary Maude	MARATHON Realty Company Limited	160,182.64	Part & O.L. as in 824098
RO 1023786	Agreet	92 11 20	MALONE Robert MALONE Rosemary Maude	MARATHON Realty Company Limited		ref 951171 and RO 1023786
				Discharged by <u>Roll 21439</u> Asst. Dep. Land Reg. <u>096/08/13</u>		
RO 1044296	Agreet	93 08 03	MALONE, Robert MALONE, Rosemary Maude	MARATHON Realty Company Limited		
RO 1074392	Agreement	94 09 01	MALONE, Robert MALONE, Rosemary Maude	Marathon Realty Company Limited		ref 951171

10311 (88) FORM 1

Continued on Suite à la page

25x

32x

25x

Abstract Index
Répertoire par lot

Lot 3 Plan/Concession 300
NORTH SIDE OF LAKE STREET west of credit river Page 7



Ontario RO 1074392

Registration Number Numéro d'enregistrement	Instrument Type Type d'acte	Registration Date Date d'enregistrement YY MM DD AA MM JJ	Parties from Parties	Parties to Parties	Consideration Contrepartie	Land/Remarks Bien-fonds/Observations
RO 1096387 <i>D 96/08/13</i>	Agreement	95 08 14	MALONE, Robert MALONE, Rosemary Maude	Marathon Realty Company Limited		Amending Charge 951171
RO 1124272	Charge	96 09 17	MALONE, Robert MALONE, Rosemary Maude	Royal Bank of Canada	75,000.00	Part and O.L. as in 943301
RO 1130568 <i>lo</i>	Charge	96 12 06	MOORE, Ronald George	Royal Bank of Canada	103,500.00	Part. as in 860294
RO 1145300	Notice	97 06 23		THE Consumers' Gas Company Ltd.	\$2,895.00	Re: 11000 PC & O.L.

NOTICE
All Document/Instruments
subsequent to
SEP 23 1997
are recorded in the automated abstract
index set out in subsection 21(5) of the
REGISTRY ACT

Continued on Suite à la page

Appendix A: Land Registry Records

Date Plan Registered:.....3 Oct. 1927

Owners:....Crown Survey

Lots Subdivided:....Town Plot

Lot 5

BAY STREET. S. Side

Plan/Concession West of Credit River

300

Page 1

Abstract Index
Répertoire par lot



DAY MON YR

Registration Number Numéro d'enregistrement	Instrument Type Type d'acte	Registration Date Date d'enregistrement YY MM JJ	Parties from Parties	Parties to Parties	Consideration Contrepartie	Land/Remarks Bien-fonds/Observations
9121	Will	7 May 1896	Emma Peer	John Charles Peer		All Amongst other lands and bequests etc.
10400	B. & S.	16 Feb 1901	Walter C. Hare et al Extrs. Emma Peer Estate	John C. Peer		All
300	PLAN	3 Oct 1927	Municipal Survy Made under the Instructions of Minister of Lands and under the			Prooves of Surveys Act.
3870	Grant	26 May 1950	Arthur C. Peer et al Surviving Extes of John C. Peer Est et al	Allen G. Peer	\$1.00&C	All Save & Except S. Ely 7'. Treasurer's Consent attached.
3871	Grant	26 May 1950	Arthur C. Peer et al Surviving Extes of John C. Peer Est et al	Agnes M. Smith	\$1.00&C	S. Ely 7' & O.L. Treasurer's consent Attached.
45615	PT. D. H.	26 May 1952	Arthur C. Peer	Allen G. Peer	\$1.00	discharging part as in No. 5549 from No. 4823. ADUE LE 22102112
6R21433VS	Grant	27 Sept 1966	Treasurers' Consent	Arthur C. Peer Est.		RE: No. 4823 & O.L. ADUE LE
74739VS	Grant	5 June 1968	Allen G. Peer et ux	Renoir Investments Limited	\$2.00&C	Part (1) Comm. at Intersection of S E limit of Bay St. with S W limit: John St. Thence SE 50' x SW 66' x NW 50' x NE 66' to p of c. (2) Beg. at NL. Thence SE 100' to p of c. Thence SE 58' x SW 66' x NW 58' x NE 66' to p of c.
74740VS	Grant	5 June 1968	Allen G. Peet et ux	Trade-In Homes Limited	\$2.00&C	Part. Comm in SW limit John St. 50' SE of Bay St. Thence SW 66' x SE 50' x NE 66' x NW 50' to p of c.

10311 (88) FORM 1

Continued On Suite à la page 2

25x100

32x100

25x100

Appendix A: Land Registry Records

Abstract Index
Répertoire par lot

Lot 5 Plan/Concession 300 Page 2

West of Credit River S. Side BAY STREET S. Side



Registration Number Numéro d'enregistrement	Instrument Type Type d'acte	Registration Date Date d'enregistrement YY MM JJ	Parties from Parties	Parties to Parties	Consideration Contrepartie	Land/Remarks Bien-fonds/Observations
78738vs	Grant	17 July 1968	Renoir Investments Limited	Peter G. Harris & Jenifer L. Harris Harris as joint tenants	\$2.00 & C	Part as in (2) of No. 74739vs
80898vs	Grant	12 Aug 1968	Trade-In Homes Limited	Meloty Leka	2.00 & c	Part as in No. 74790vs
84344vs	Grant	17 Sept 1968	Renoir Investments Limited	Raymond P. Von Adestine & Diane Von Adestine as joint tenants		Part as in No 74739vs pt (1)
258290vs	Grant	27 April 1973	Raymond P. Von Adestine & Diane Von Adestine	Hector LaChapelle to Uses	2,00 & C	Part as in (1) of 74739vs
258291vs	MORTGAGE	27 April 1973	Hector La Chapelle	United Trust Company	30,210.00	Part as in (2) of No 74739vs
283305vs	Grant	28 Sept 1973	Peter G. Harris & Jenifer L. Harris	Bernard Moore & Elizabeth Moore as joint tenants	2.00 & C	Part as in (2) of No 74739vs
331042VS	Grant	30 Sept 1974	Hector La Chapelle	Ronald Post to uses	2.00 & C	Part as in (1) of 74739VS except p of c is comm NL.
485932	Mortgage	15 Aug 1978	Bernard Moore & Elizabeth Moore	Victoria and Grey Trust Company	\$38000.00	Part as in (2) of No. 74739VS
					Discharged by # <u>R0105081</u> Asst. Dep. Land Reg. <u>9/6/86</u>	
666645	Grant	09 12 83	Estate of SMITH, Agnes M.	SMITH Barry G. JOHNSTON, Carol A. R.		S. Ely 7' & O.L.
701215	Grant	12 12 84	JOHNSTON, Carol A. R.	MICKS, Gordon MICKS, Anne as J.T.		SE 7' & O.L. JOHNSTON, Carol A. R. 1/2 interest
701216	Grant	12 12 84	SMITH, Barry G.	MICKS, Gordon MICKS, Anne as J.T.		SE 7' & O.L. SMITH, Barry G. 1/2 interest
738263	Mort	11 10 85	POST, Ronald POST, Carol	THE Toronto-Dominion Bank	13,000.00	pt comm Nly L Thence SE 50' to SW 65' & NW 50' x NE 65' to p of e
					Discharged by # <u>R0105177</u> Asst. Dep. Land Reg. <u>93/11/09</u>	
815749	Grant	31 08 87	MICKS, Gordon MICKS, Anne	MELO, Heldon MELO, Marie		pt & O.L. see lot 3 N. Side Lake St. for desc.

10311 (89)

FORM 1

Continued on Suite A la page 3

25x1

32x1

25x1

Abstract Index
Répertoire par lot

815749

DAY MON YR

Lot

5 BAY STREET S. Side

Plan/Concession 300

West of Credit River

Page 3

Registration Number Numéro d'enregistrement	Instrument Type Type d'acte	Registration Date Date d'enregistrement YY MM JJ	Parties from Parties	Parties to Parties	Consideration Contrepartie	Land/Remarks Bien-fonds/Observations
815750	Mort	31 08 87	MELO, Heldon MELO, Maria	THE Municipal Savings & Loan Corp.	\$104,500.00	pt & O.L. see Lot 3 H. Side Lake St. for desc.
824098	Grant	06 11 87	MELO, Heldon MELO, Maria	467826 Ontario Inc.		Pt & O.L. as in 815749 <i>discharged by 946119 940826a 31</i>
DEPOSIT		YR MON DAY 90 07 04	See Deposit No. 943300			
943301	Grant	90 07 04	WILCOX LANDING INC.	MALONE, Robert MALONE, Rosemary Maude as JT	\$244,000.00	Part & O.L. as in 815749 part & O.L. as in 815749
943302	Mort	90 07 04	MALONE, Robert MALONE, Rosemary Maude	THE ROYAL BANK OF CANADA	\$100,000.00	part & O.L. as in 943301
948716	QC	90 08 31	MICKS, Gordon MICKS, Anne	WILCOX Landing Inc.	2.00	part & O.L. Comm Lot 3, S Side of John St. Thence NW 7' x SW 66' x SE 7' x SW 9.76' x SE 37.52' x NE 73.48' x NW 43' to p. of c.
951171	Mort	90 09 28	MALONE, Robert MALONE, Rosemary Maude	MARATHON Realty Company Limited	169,182.64	Part & O.L. as in 824098.
RO 1023786	Agree	92 11 20	MALONE Robert MALONE Rosemary Maude	MARATHON Realty Company Limited	Nil	discharged by R01121439 96/08/31 re 951171
RO 1044296	Agree	93 08 05	MALONE, Robert MALONE, Rosemary Maude	MARATHON Realty Company Limited		re 951171 and RO 1023786

Abstract Index
Répertoire par lot

Lot 5 Plan/Concession 300 Page 4
South Side Bay Street - west of credit river



Registration Number Numéro d'enregistrement	Instrument Type Type d'acte	Registration Date Date d'enregistrement YY MM JJ	Parties from Parties	Parties to Parties	Consideration Contrepartie	Land/Remarks Bien-fonds/Observations
RO 1046324	Transfer	93 08 27	POST, Ronald	SZYMANSKI, Kristof SZYMANSKI, Katrin as JT	184,000.00	Part as in no. 331042vs Planning act statement re; section 50 completed
RO1046325	Charge	93 08 27	SZYMANSKI, Kristof SZYMANSKI, Katrin	London Life Insurance Company	138,000.00	Part as in no. 331042vs
RO 1046326	Asst of Rents	93 08 27	SZYMANSKI, Kristof SZYMANSKI, Katrin	London Life Insurance Company		re: charge no. RO 1046325
RO 1046327	Charge	93 08 27	SZYMANSKI, Kristof SZYMANSKI, Katrin	POST, Ronald	36,800.00	Part as in no. 331042vs
RO 1096307	Agreement	95 08 14	MALONE, Robert MALONE, Rosemary Maude	Marathon Realty Company Limited		Discharged by # RO 1120981 Asst. Dep. Land Reg. 05/6/2. Amending Charge 961171
RO 1116737	Deposit	96 06 14	See Deposit no. RO 1116737			Part as in 283305vs
RO 1116738	Transfer	96 06 14	MOORE, Bernard MOORE, Elisabeth	RUTHERFORD, Susan GAMBLE, Jeffrey as JT	165,000.00	Part as in 283305vs
RO 1120513	Charge	96 07 31	SZYMANSKI, Kristof SZYMANSKI, Katrin	Associates Mortgage Corporation	38,247.00	Part as in 331042vs
RO 1124272 ENTERED 96-10-18 ADLR	CHARGE	96-09-17	MALONE, ROBERT MALONE, ROSEMARY MAUDE	ROYAL BANK OF CANADA	75,000.00	PART OF AS IN NO. 943301.
RO1130365	Charge	96 12 05	SZYMANSKI, Kristof SZYMANSKI, Katrin	GALLANT, Henry	30,000.00	Part as in RO1046324

Abstract Index
Répertoire par lot

Lot 5

Plan/Concession 30

Page 5

S. Bay St



Ontario

Registration Number Numero d'enregistrement	Instrument Type Type d'acte	Registration Date Date d'enregistrement YY MM DD AA MM JJ	Parties from Parties	Parties to Parties	Consideration Contrepartie	Land/Remarks Bien-fonds/Observations
<p>NOTICE All Documents/Instruments subsequent to SEP 23 1997 are recorded in the automated abstract index set out in subsection 21(5) of the REGISTRY ACT</p>						

10311 (88)

FORM 1

Continued on/Suite à la page.....

25x100

32x100

25x100



LAND
REGISTRY
OFFICE #43

ABSTRACT INDEX (ABBREVIATED) FOR PROPERTY IDENTIFIER

13488-2333 (R)

PAGE 1 OF 1
PREPARED FOR owner
ON 2024/10/11 AT 13:32:17

PROPERTY DESCRIPTION: PT LTS 3 & 4, PL 300 N OF LAKE ST, W OF CREDIT RIVER & PT LT 5, PL 300 S OF BAY ST, W OF CREDIT RIVER AS IN RO943301 ; MISSISSAUGA

PROPERTY REMARKS: THIS PARCEL WAS CREATED BASED ON INFORMATION CONTAINED IN DOCUMENT(S) RO943301, WHICH IS (ARE) RECORDED FOR PIN IDENTIFICATION ONLY.

ESTATE/QUALIFIER: RECENTLY: PIN CREATION DATE:
PARCELIZED 1997/09/23

REG. NUM.	DATE	INSTRUMENT TYPE	AMOUNT	PARTIES FROM	PARTIES TO	CERT/CHKD
RO943301	1990/07/04	TRANSFER	\$244,000		MALONE, ROBERT MALONE, ROSEMARY MAUDE	C
<p><i>**EFFECTIVE 2000/07/29 THE NOTATION OF THE "BLOCK IMPLEMENTATION DATE" OF 1997/09/23 ON THIS PIN**</i></p> <p><i>**WAS REPLACED WITH THE "PIN CREATION DATE" OF 1997/09/23**</i></p> <p><i>** PRINTOUT INCLUDES ALL DOCUMENT TYPES (DELETED INSTRUMENTS NOT INCLUDED) **</i></p> <p><i>THIS ABSTRACT INCLUDES ALL INSTRUMENTS AND DOCUMENTS FROM: 1997/09/23</i></p> <p><i>FOR THE PREVIOUS ABSTRACT SEE ABSTRACT BOOK</i></p> <p><i>NOTE: THIS PIN WAS ONCE REG PIN 13488-1237. THIS PROPERTY WAS CONVERTED TO LT ON 1999/03/25 REUSING PIN 13488-1237.</i></p>						

NOTE: ADJOINING PROPERTIES SHOULD BE INVESTIGATED TO ASCERTAIN DESCRIPTIVE INCONSISTENCIES, IF ANY, WITH DESCRIPTION REPRESENTED FOR THIS PROPERTY.
NOTE: ENSURE THAT YOUR PRINTOUT STATES THE TOTAL NUMBER OF PAGES AND THAT YOU HAVE PICKED THEM ALL UP.



LAND
REGISTRY
OFFICE #43

13488-1237 (LT)

PAGE 1 OF 1
PREPARED FOR owner
ON 2024/10/11 AT 13:28:00

ONLAND

* CERTIFIED IN ACCORDANCE WITH THE LAND TITLES ACT * SUBJECT TO RESERVATIONS IN CROWN GRANT *

PROPERTY DESCRIPTION: PT LT 3 N/S LAKE ST WCR PL PC1 (SHOWN ON PL 300) PORT CREDIT; PT LT 4 N/S LAKE ST WCR PL PC1 (SHOWN ON PL 300) PORT CREDIT; PT LT 5 S/S BAY ST WCR PL PC1 (SHOWN ON PL 300) PORT CREDIT AS IN R0943301; CITY OF MISSISSAUGA

PROPERTY REMARKS:

ESTATE/QUALIFIER:

FEE SIMPLE
LT CONVERSION QUALIFIED

RECENTLY:

RE-ENTRY FROM 13488-2333

PIN CREATION DATE:

1999/03/25

OWNERS' NAMES

CRAWFORD, LINDSAY DANIELLE
BERGSHOEFF, DAVID MATTHEW

CAPACITY SHARE

JTEN
JTEN

REG. NUM.	DATE	INSTRUMENT TYPE	AMOUNT	PARTIES FROM	PARTIES TO	CERT/CHKD
EFFECTIVE	2000/07/29	THE NOTATION OF THE	"BLOCK IMPLEMENTATION DATE" OF 1997/09/23 ON THIS PIN			
WAS REPLACED WITH THE	"PIN CREATION DATE" OF 1999/03/25					
** PRINTOUT	INCLUDES ALL DOCUMENT TYPES (DELETED INSTRUMENTS NOT INCLUDED) **					
**SUBJECT,	ON FIRST REGISTRATION UNDER THE LAND TITLES ACT, TO:					
**	SUBSECTION 44(1) OF THE LAND TITLES ACT, EXCEPT PARAGRAPH 11, PARAGRAPH 14, PROVINCIAL SUCCESSION DUTIES *					
**	AND ESCHEATS OR FORFEITURE TO THE CROWN.					
**	THE RIGHTS OF ANY PERSON WHO WOULD, BUT FOR THE LAND TITLES ACT, BE ENTITLED TO THE LAND OR ANY PART OF					
**	IT THROUGH LENGTH OF ADVERSE POSSESSION, PRESCRIPTION, MISDESCRIPTION OR BOUNDARIES SETTLED BY					
**	CONVENTION.					
**	ANY LEASE TO WHICH THE SUBSECTION 70(2) OF THE REGISTRY ACT APPLIES.					
**DATE OF CONVERSION TO	LAND TITLES: 1999/03/26 **					
PR1912812	2010/10/28	LR'S ORDER		LAND REGISTRAR, LRO NO. 43		C
	REMARKS: AMENDS	DESCRIPTION TO REFER TO PT LTS 3 & 4 N/S LAKE ST PC1 AND PT LT 5 S/S BAY ST PC1 AS IN R0943301.				
PR2222954	2012/07/03	TRANSFER		PILON, DANIELLE CATHERINE		C
	REMARKS: PLANNING ACT STATEMENTS					
						C

Current property owner information withheld in compliance with the Freedom of Information and Protection of Privacy Act (R.S.O. 1990, c. F.31)

NOTE: ADJOINING PROPERTIES SHOULD BE INVESTIGATED TO ASCERTAIN DESCRIPTIVE INCONSISTENCIES, IF ANY, WITH DESCRIPTION REPRESENTED FOR THIS PROPERTY.
NOTE: ENSURE THAT YOUR PRINTOUT STATES THE TOTAL NUMBER OF PAGES AND THAT YOU HAVE PICKED THEM ALL UP.

PLANNING AND BUILDING NOTES

I HEREBY CERTIFY THAT THIS DRAWING CONFORMS IN ALL RESPECTS TO THE SITE DEVELOPMENT PLANS AS APPROVED BY THE CITY OF MISSISSAUGA. SIGNED:

LINDSAY CRAWFORD OWNER MATTHEW BERGSHOFF OWNER LISA APPS MERNER ROW DESIGN

THE CITY OF MISSISSAUGA REQUIRES THAT ALL WORKING DRAWINGS SUBMITTED TO THE BUILDING DIVISION AS PART OF AN APPLICATION FOR THE ISSUANCE OF A BUILDING PERMIT SHALL BE IN CONFORMITY WITH THE SITE DEVELOPMENT PLAN AS APPROVED BY THE CITY OF MISSISSAUGA, DEVELOPMENT AND DESIGN DIVISION.

THE OWNER IS RESPONSIBLE FOR ENSURING THAT TREE PROTECTION HOARDING IS MAINTAINED THROUGHOUT ALL PHASES OF DEMOLITION AND CONSTRUCTION IN THE LOCATION AND CONDITION AS APPROVED BY THE PLANNING AND BUILDING DEPARTMENT. NO MATERIALS (BUILDING MATERIALS, SOIL, ETC.) MAY BE STOCKPILED WITHIN THE AREA OF HOARDING. FAILURE TO MAINTAIN THE HOARDING AS ORIGINALLY APPROVED OR THE STORAGE OF MATERIALS WITHIN THE HOARDING WILL BE CAUSE FOR THE LETTER OF CREDIT TO BE HELD FOR TWO (2) YEARS FOLLOWING COMPLETION OF ALL SITE WORKS. OWNER SIGNATURE: LINDSAY CRAWFORD OWNER MATTHEW BERGSHOFF OWNER

SHOULD THE INSTALLATION OF BELOW GROUND SERVICES REQUIRE HOARDING TO BE REMOVED, PLANNING AND BUILDING STAFF ARE TO BE CONTACTED PRIOR TO THE COMMENCEMENT OF SUCH WORK. SHOULD AN ALTERNATIVE SERVICE ROUTE NOT BE POSSIBLE, STAFF WILL INSPECT AND DOCUMENT THE CONDITION OF THE VEGETATION AND SERVICING INSTALLATION IN ORDER TO MINIMIZE DAMAGE TO THE VEGETATION.

THE STRUCTURAL DESIGN OF ANY RETAINING WALL OVER 0.60m(2.00ft) IN HEIGHT OR ANY RETAINING WALL LOCATED ON A PROPERTY LINE IS SHOWN ON THE SITE PLAN AND GRADING PLAN AND IS TO BE APPROVED BY THE CONSULTING ENGINEER FOR THE PROJECT.

GRADES MUST BE MET WITHIN 33% MAXIMUM SLOPE AT THE PROPERTY LINES AND WITHIN THE SITE.

THE PORTIONS OF THE DRIVEWAY WITHIN THE MUNICIPAL BOULEVARD WILL BE PAVED BY THE APPLICANT.

AT THE ENTRANCES TO THE SITE, THE MUNICIPAL CURB AND SIDEWALK WILL BE CONTINUOUS THROUGH THE DRIVEWAY AND A CURB DEPRESSION WILL BE PROVIDED FOR EACH ENTRANCE.

ALL PROPOSED CURBING AT THE ENTRANCES TO THE SITE IS TO STOP AT THE PROPERTY LINE OR AT THE MUNICIPAL SIDEWALK.

THE EXISTING DRAINAGE PATTERN WILL BE MAINTAINED.

ALL UTILITY COMPANIES WILL BE NOTIFIED FOR LOCATES PRIOR TO THE INSTALLATION OF THE HOARDING THAT LIES WITHIN THE LIMITS OF THE CITY BOULEVARD AREA.

THE APPLICANT WILL BE RESPONSIBLE FOR THE COST OF ANY UTILITIES RELOCATIONS NECESSITATED BY THE SITE PLAN.

CONSTRUCTION MATERIALS ARE NOT TO BE PUT OUT FOR COLLECTION.

ALL DAMAGED LANDSCAPE AREAS WILL BE REINSTATED WITH TOPSOIL AND SOD PRIOR TO RELEASE OF SECURITIES.

ALL EXCESS EXCAVATED MATERIALS WILL BE REMOVED FROM THE SITE.

THERE ARE NO EXISTING OR PROPOSED EASEMENTS ON THE PROPERTY.

(a) PRIOR TO COMMENCING CONSTRUCTION, ALL REQUIRED HOARDING, IN ACCORDANCE WITH THE ONTARIO OCCUPATIONAL HEALTH & SAFETY ACT AND REGULATIONS FOR CONSTRUCTION PROJECTS, MUST BE ERRECTED AND THEN MAINTAINED THROUGHOUT ALL PHASES OF CONSTRUCTION. (b) SHOULD ANY WORKS BE REQUIRED WITHIN THE MUNICIPAL RIGHT-OF-WAY, A ROAD OCCUPANCY PERMIT WILL BE REQUIRED. PUCC APPROVAL WILL BE REQUIRED. FOR FURTHER INFORMATION, PLEASE CONTACT THE PUCC/PERMIT TECHNOLOGIST, LOCATED AT 3185 MAVIS ROAD.

ONCE ALL WORKS ARE COMPLETE, THE APPLICANT IS TO CONTACT THE PLANNING AND BUILDING DEPARTMENT, DEVELOPMENT AND DESIGN DIVISION, AT (905)896-5511 FOR AN INSPECTION PRIOR TO HOARDING BEING REMOVED.

TRAFFIC NOTES: (i) ALL DAMAGED OR DISTURBED AREAS WITHIN THE MUNICIPAL RIGHT-OF-WAY ARE TO BE REINSTATED AT THE OWNER'S EXPENSE. (ii) ALL LANDSCAPING AND GRADING WITHIN CLOSE PROXIMITY TO THE PROPOSED ACCESS POINTS IS TO BE DESIGNED TO ENSURE THAT ADEQUATE SIGHT DISTANCES ARE AVAILABLE FOR ALL APPROACHING AND EXITING MOTORISTS AND PEDESTRIANS. (iii) THE PORTION OF THE DRIVEWAY WITHIN THE MUNICIPAL BOULEVARD IS TO BE PAVED BY THE OWNER. (iv) DRIVEWAY ACCESSES SHALL MAINTAIN A 1.5M SETBACK FROM ABOVEGROUND FEATURES SUCH AS UTILITIES AND TREES. (v) ANY ABOVE GROUND UTILITIES LOCATED WITHIN 1.5M OF A PROPOSED ACCESS ARE TO BE RELOCATED AT THE OWNER'S EXPENSE. (vi) THE COST FOR ANY/ALL ROAD IMPROVEMENTS REQUIRED IN SUPPORT OF THIS DEVELOPMENT APPLICATION WILL BE BORNE BY THE OWNER. (vii) THE OWNER SHALL MAKE SATISFACTORY ARRANGEMENTS WITH THE TRANSPORTATION AND WORKS DEPARTMENT FOR THE DESIGN, CONSTRUCTION AND PAYMENT OF ALL COSTS ASSOCIATED WITH WORKS NECESSARY IN SUPPORT ACCESS TO THIS SITE. (viii) ANY ACCESS TO INTERNAL SERVICING SHALL BE PROVIDED INTERNALLY THROUGH THE SITE.

ZONING NOTES: R15-1 HERITAGE

ROLL NUMBER = 05-09-0-005-07400-0000
LEGAL DESCRIPTION = PLAN 300W PT LOTS 3, 5
OLD PORT CREDIT VILLAGE HERITAGE CONSERVATION DISTRICT

- LOT AREA = 3,613.65SF (335.7m²)
- LOT FRONTAGE = 50'-0" (15.2m)
- AVERAGE GRADE = 79.10m

- HEIGHT TO MID POINT = 6.15m
HEIGHT TO HIGHEST RIDGE = 7.46m
HEIGHT TO EAVES = 4.73m

- GROSS FLOOR AREA:
EXISTING GROUND FLOOR = 654.98sf (60.85m²)
PROPOSED GROUND FLOOR = 441.27sf (41.0m²)
TOTAL GROUND FLOOR = 1,096.25sf (101.84m²)

- EXISTING SECOND FLOOR = 654.98SF (60.85m²)
PROPOSED SECOND FLOOR = 441.27SF (41.0m²)
TOTAL SECOND FLOOR = 1,096.25SF (101.84m²)

- EXISTING SUNROOM = 173.47SF (16.12m²)
(TO BE REMOVED)

TOTAL GFA = 2,192.50sf (203.69m²)

- LOT COVERAGE:
EXISTING DWELLING FOOTPRINT = 828.45SF (76.97m²)
(EXISTING SUNROOM INCLUDED)
PROPOSED ADDITION FOOTPRINT = 441.27SF (41.0m²)
TOTAL DWELLING FOOTPRINT = 1,096.25SF (101.84m²)
(EXISTING SUNROOM REMOVED)

EXISTING COVERED FRONT PORCH = 78.22SF (7.27m²)

EXISTING CARPORT = 265.86SF (24.70m²)
PROPOSED CARPORT EXTENSION = 16.75SF (1.56m²)
TOTAL CARPORT = 282.61SF (26.26m²)

WOODEN PLATFORM (REMOVED) = -28.4SF (-2.64m²)

EXISTING ACCESSORY STRUCTURES = 104.79SF (9.74m²)
PROPOSED ACCESSORY STRUCTURES = N/A
TOTAL ACCESSORY STRUCTURES = 104.79SF (9.74m²)

EXISTING EAVES (>0.45m) = N/A
PROPOSED EAVES (>0.45m) = 16.32SF (1.52m²)
TOTAL EAVES (>0.45m) = 16.32SF (1.52m²)

TOTAL PROPOSED LOT COVERAGE = 1,549.79sf (143.96m²)
TOTAL PROPOSED LOT PERCENTAGE = 42.89%

- LANDSCAPED AREAS:
HARD SURFACE AREAS = 410.45SF (38.13m²)
(DRIVEWAY, FLAGSTONES, NOT INCLUDING CAR PORT)
= 11.36% HARD LANDSCAPED LOT COVERAGE

LANDSCAPED SOFT AREA = 2,221.40sf (206.38m²)
= 61.47% SOFT LANDSCAPED LOT COVERAGE

- RATIO OF WINDOWS/SKYLIGHTS/GLASS TO WALL AREAS:
AREA OF W/S/G = 346.7SF (32.2m²)
AREA OF WALLS = 2,912.45F (270.57m²)

DESIGN LOADS (PORT CREDIT):

ALL LOADS SHOWN ON DRAWINGS ARE UNFACTORED SERVICE LOADS IN KN(KIPS) AND KPA(PSF) UNLESS NOTED OTHERWISE

GROUND SNOW LOAD - 0.90kPa
DESIGN SNOW LOAD - 1.0kPa
ASSOCIATED RAIN LOAD Sr - 0.4kPa
CB = 0.55 Sa (0.2) = 0.28
REFERENCE WIND PRESSURE q1/50 - 0.48kPa
ROOF DEAD LOAD - 1.0kPa MAX. INCLUDING CEILING FINISHES
FLOOR DEAD LOAD - 0.72kPa
FLOOR LIVE LOAD - 1.9kPa UNIFORMLY DISTRIBUTED LOAD
ALLOWABLE SOIL BEARING CAPACITY - 75kPa
(TO BE CONFIRMED PRIOR TO CONSTRUCTION)

**ESTIMATED GRADE CALCULATIONS
ACCESSORY STRUCTURE:**

NO.	BEGIN	ELEV. END	ELEV. LENGTH	L
1	79.46	79.35	6.16m	489.13
2	79.35	79.15	6.16m	488.18
3	79.15	78.98	11.95m	944.83
4	78.98	79.21	6.16m	487.23
5	79.21	79.35	6.16m	488.36
6	79.35	79.46	11.95m	948.89
TOTAL:				3,948.62
EG:				3,846.62/48.54 79.25

**AVERAGE GRADE CALCULATIONS
DETACHED DWELLING:**

	POINT 1	POINT 2	POINT 3	POINT 4
A	79.02	79.30	79.40	79.00
B	78.82	79.08	79.25	78.92
TOTAL:				632.79
TOTAL/8				79.10

LEGEND & NOTES:

- = DIRECTION OF SLOPE
- X = GRADE ELEVATION POINT
- ▼ = ENTRY
- ⊙ = DOWNSPOUT
- = TREE (LOCATION APPROXIMATE)
- ▨ = PROPOSED ADDITION AREA
- ▨ (dotted) = LANDSCAPED AREA (SOFT)
- ▨ (hatched) = LANDSCAPED AREA (HARD)
- = EXISTING WOOD FENCE
- F.F.F. = FINISHED FIRST FLOOR
- F.B.S. = FINISHED BASEMENT SLAB

DRAWING LIST:

- A01 SITE PLAN
- A02 DEMO PLANS, ADDITIONAL NOTES
- A03 FLOOR PLANS
- A04 FLOOR PLANS, ROOF PLANS & GLAZING PERCENTAGE
- A05 ELEVATIONS
- A06 CROSS SECTIONS, TYPICAL DETAILS & WINDOW / DOOR SCHEDULE

MATTHEW BERGSHOFF
LINDSAY CRAWFORD
42 JOHN ST S.
MISSISSAUGA, ON. L5H 2G4

MATTHEW.BERGSHOFF@GMAIL.COM
LINDSAYDCRAWFORD@GMAIL.COM

PHONE: 647-2735482

NOTES:

THE DRAWINGS ARE THE PROPERTY OF MERNER ROW DESIGN. DO NOT REPRODUCE WITHOUT WRITTEN CONSENT.
DO NOT SCALE DRAWINGS.

ALL CONSTRUCTION TO MEET CURRENT REQUIREMENTS OF ONTARIO BUILDING CODE AND OTHER APPLICABLE CODES.

CHECK ALL DIMENSIONS PRIOR TO CONSTRUCTION. REPORT DISCREPANCIES AND CONFIRM CLARIFICATIONS BEFORE COMMENCING WORK.

THIS DRAWING IS TO BE READ IN CONJUNCTION WITH ALL RELEVANT SPECIFICATIONS, ARCHITECTURAL, STRUCTURAL, MECHANICAL AND ELECTRICAL DRAWINGS.

WORKING DRAWINGS DO NOT PROVIDE REQUIREMENTS FOR ALL CONSTRUCTION DETAILS. CONTRACTOR IS RESPONSIBLE FOR PROVIDING SUPERVISED WORKMANSHIP IN ALL AREAS OF CONSTRUCTION.

ALL WINDOW AND DOOR SIZES ARE OUTSIDE MEASUREMENTS. ROUGH OPENING SIZES SHOULD BE CONFIRMED BEFORE FRAMING.

EXTERIOR DIMENSIONS ARE MEASURED FROM THE OUTSIDE OF EXTERIOR WALLS AND TO THE CENTER OF ALL INTERIOR WALL AND OPENINGS.

INTERIOR DIMENSIONS ARE MEASURED FROM THE INSIDE OF EXTERIOR WALLS AND TO THE CENTER OF ALL INTERIOR WALLS AND OPENINGS.

MERNER ROW DESIGN
LISA APPS | 647.704.5604
mernerrowdesign@gmail.com

THE UNDERSIGNED HAS REVIEWED AND TAKES RESPONSIBILITY FOR THIS DESIGN AND HAS THE QUALIFICATIONS AND MEETS THE REQUIREMENTS SET OUT IN THE ONTARIO BUILDING CODE TO BE A DESIGNER.

QUALIFICATION INFORMATION
REQUIRED UNLESS DESIGN IS EXEMPT UNDER 3.2.5.1. OF THE BUILDING CODE

LISA APPS 112545
NAME SIGNATURE BCIN



REGISTRATION INFORMATION
REQUIRED UNLESS DESIGN IS EXEMPT UNDER 3.2.4.1. OF THE BUILDING CODE

MERNER ROW DESIGN 115433
FIRM NAME BCIN


PROPOSED ADDITION
42 JOHN ST. S.
MISSISSAUGA

SITE PLAN
DATE: NOV. 21, 2024 SCALE: 1:100 (1/8" = 1'-0")

A01

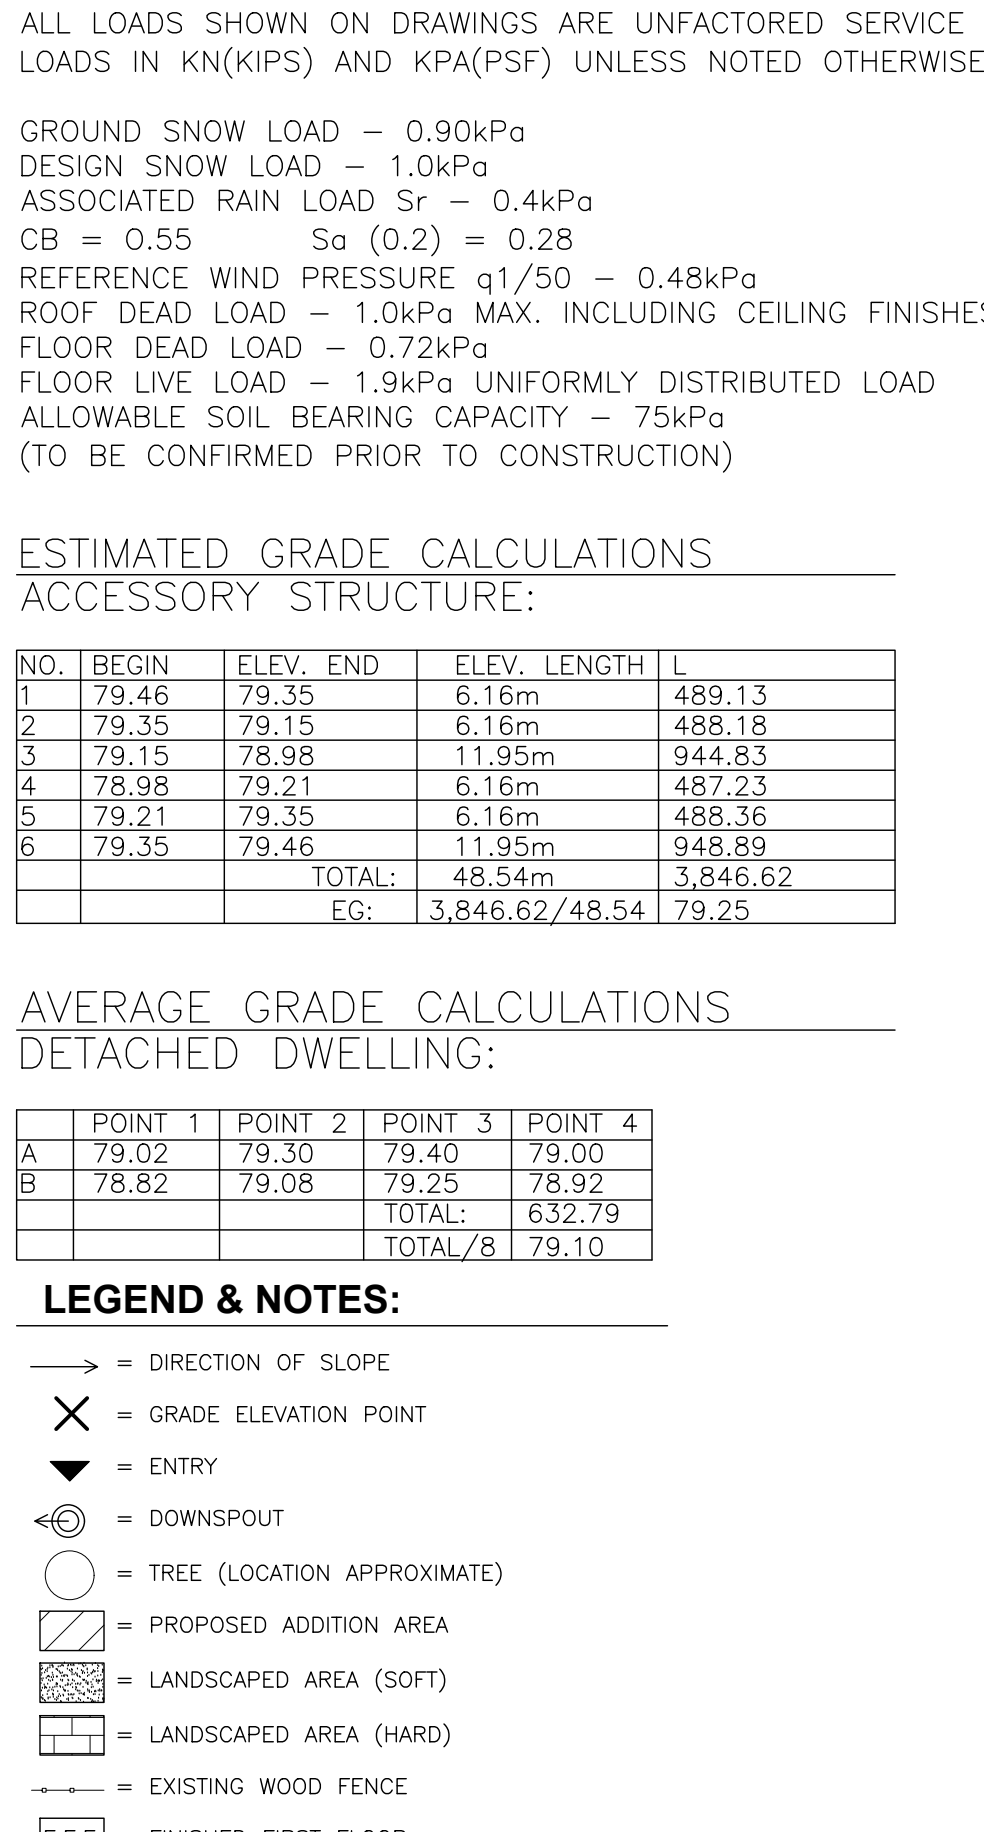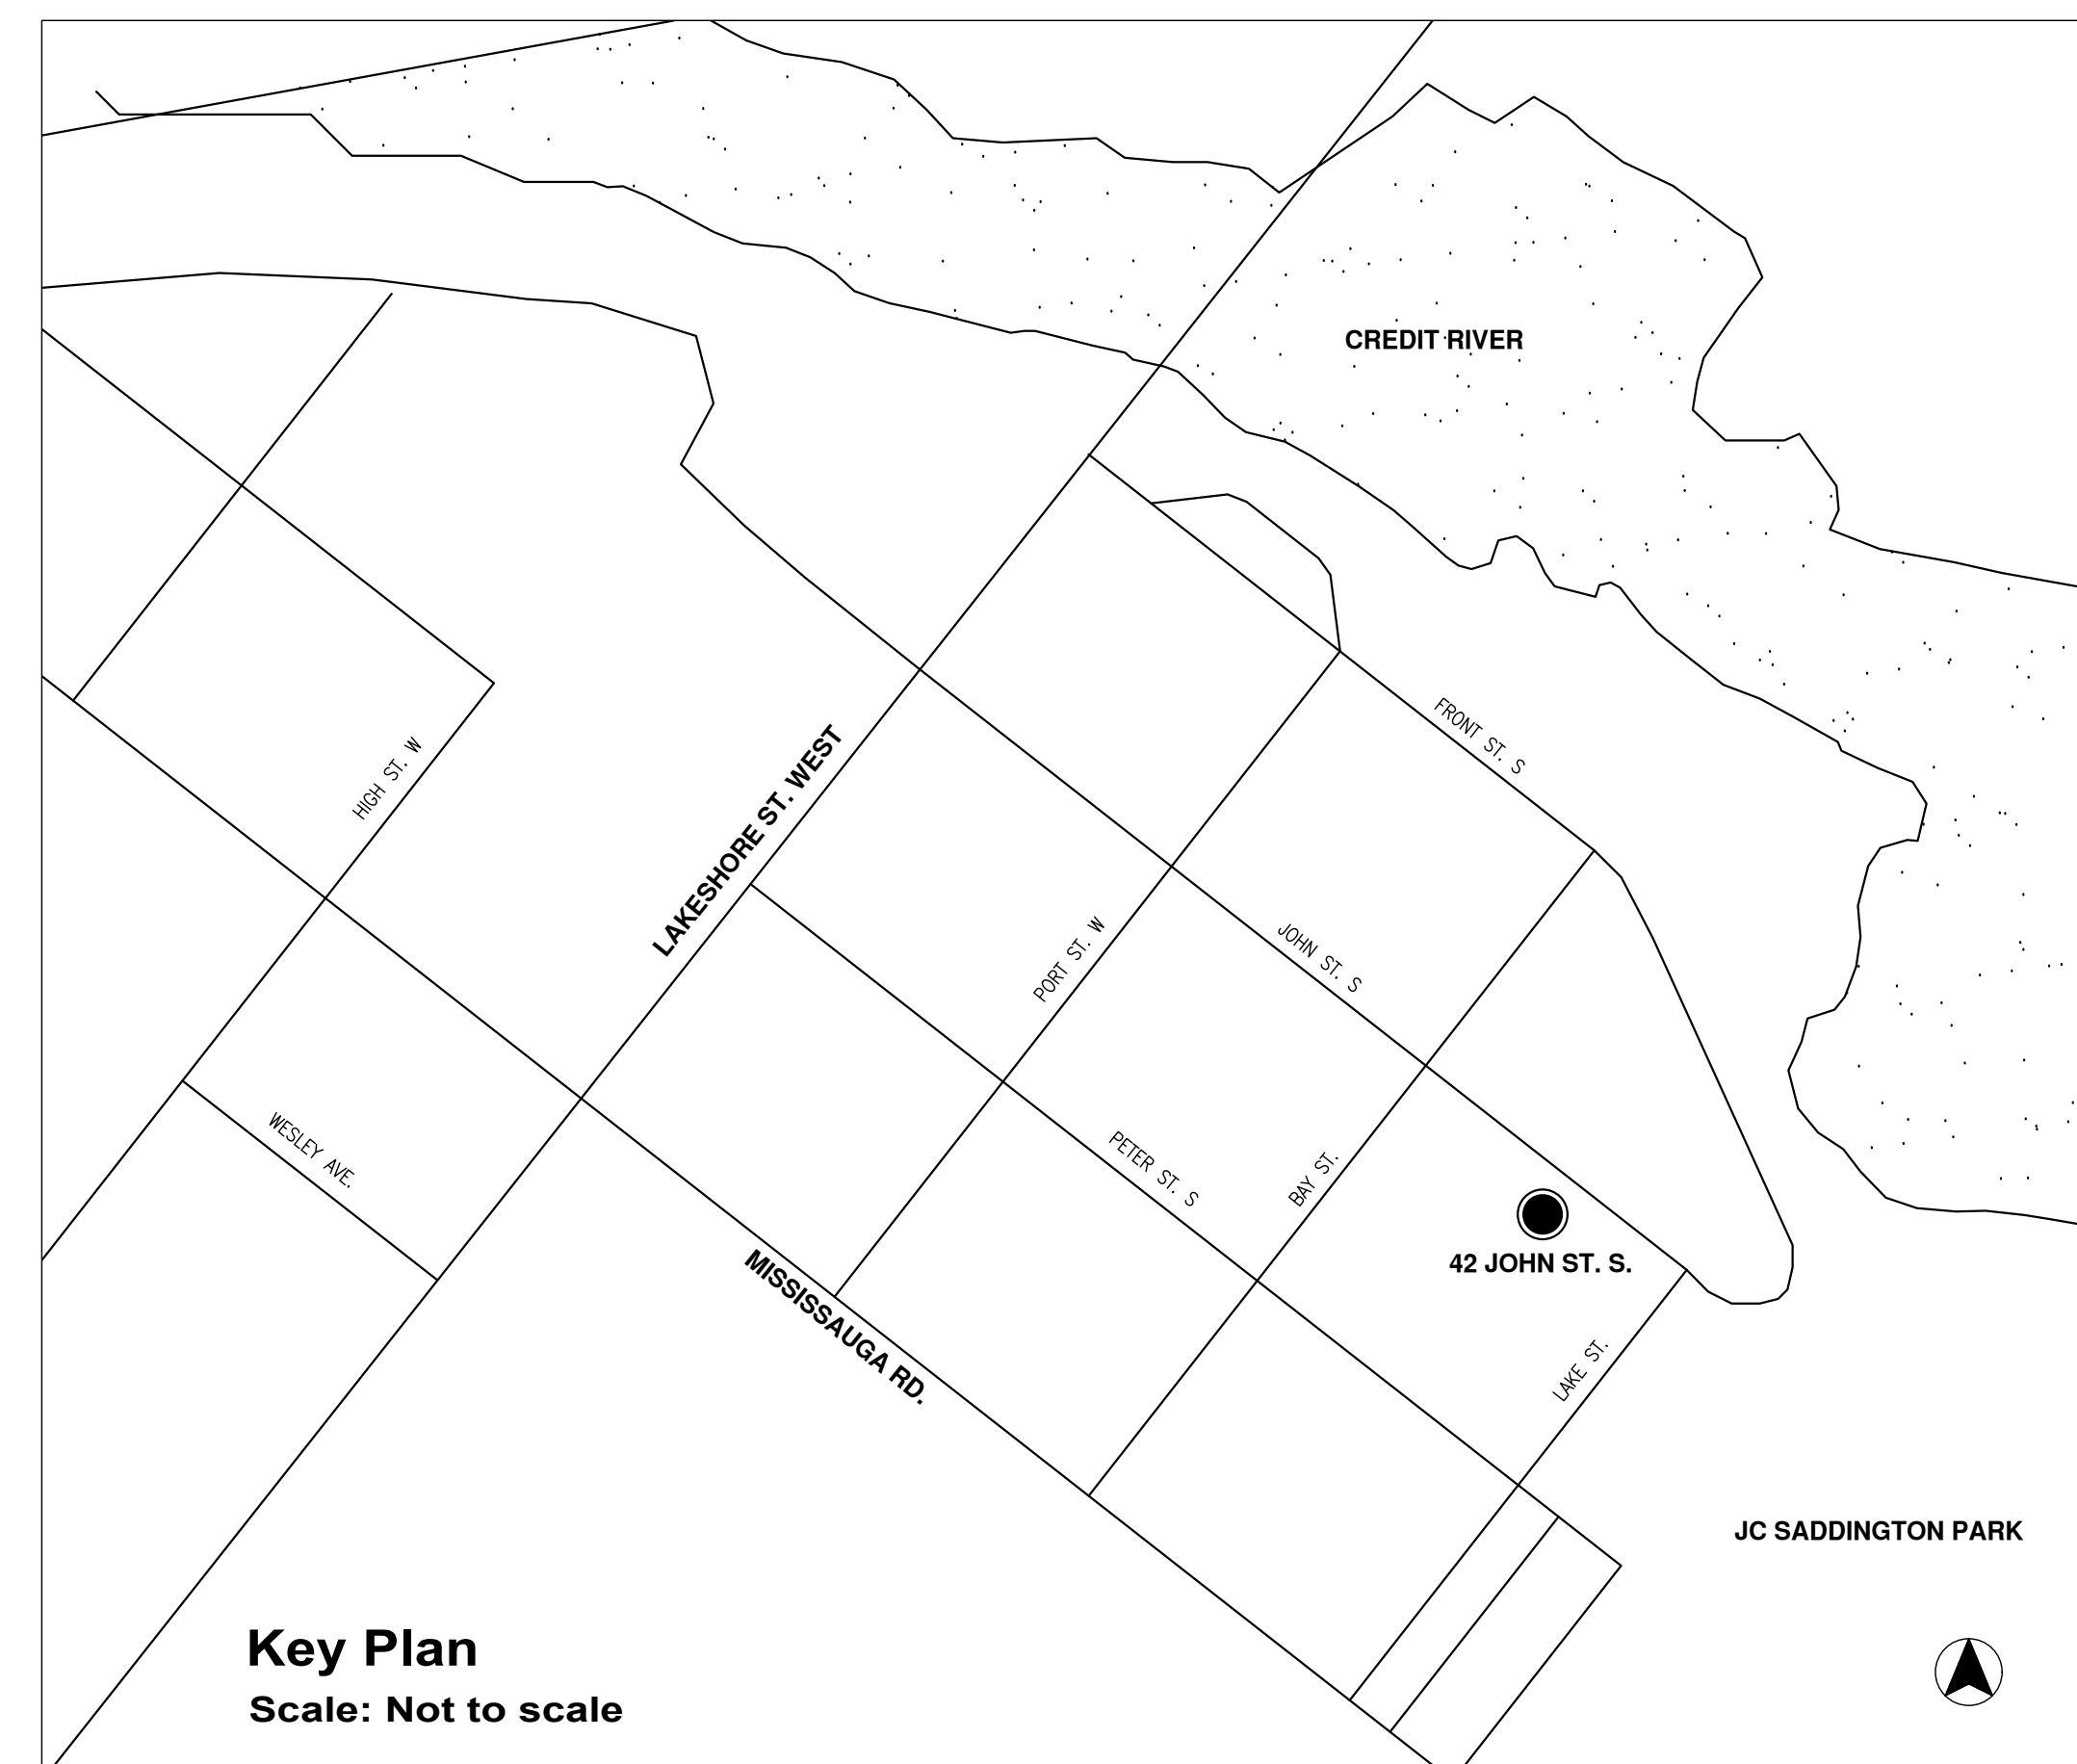


SITE PLAN

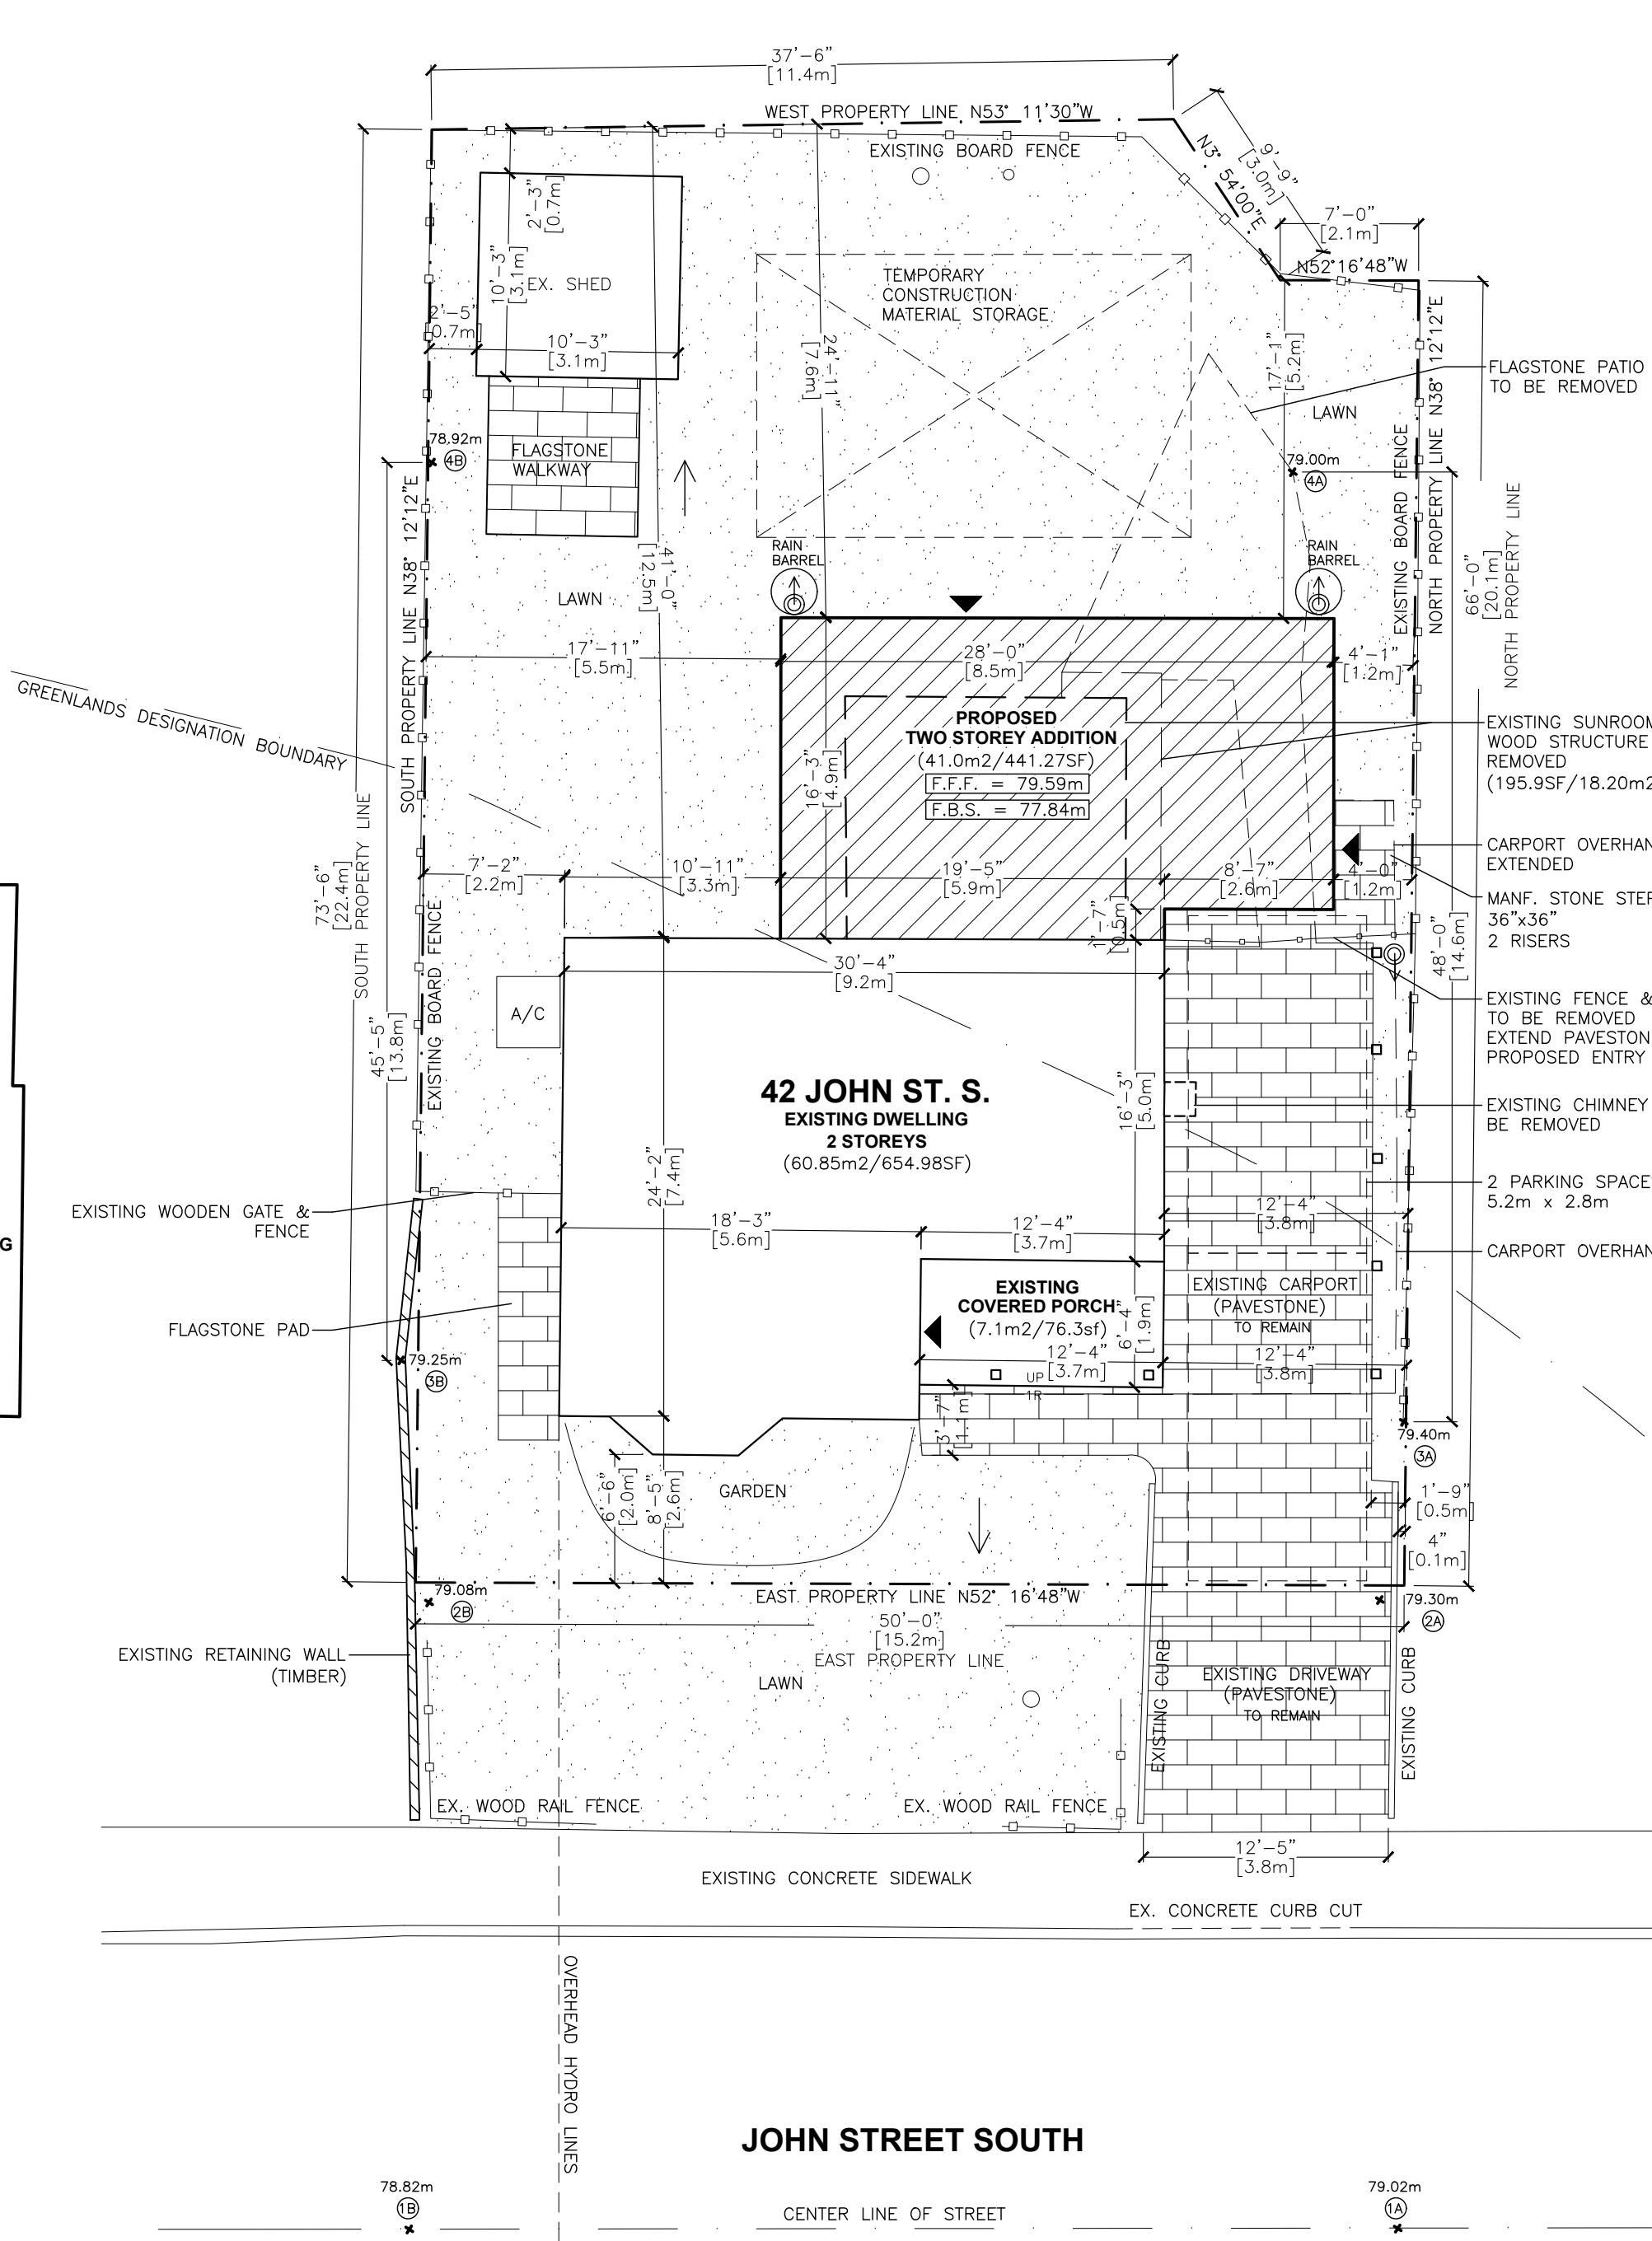


38 JOHN STREET S.
EXISTING DWELLING
2 STOREYS

JOHN STREET SOUTH

A01

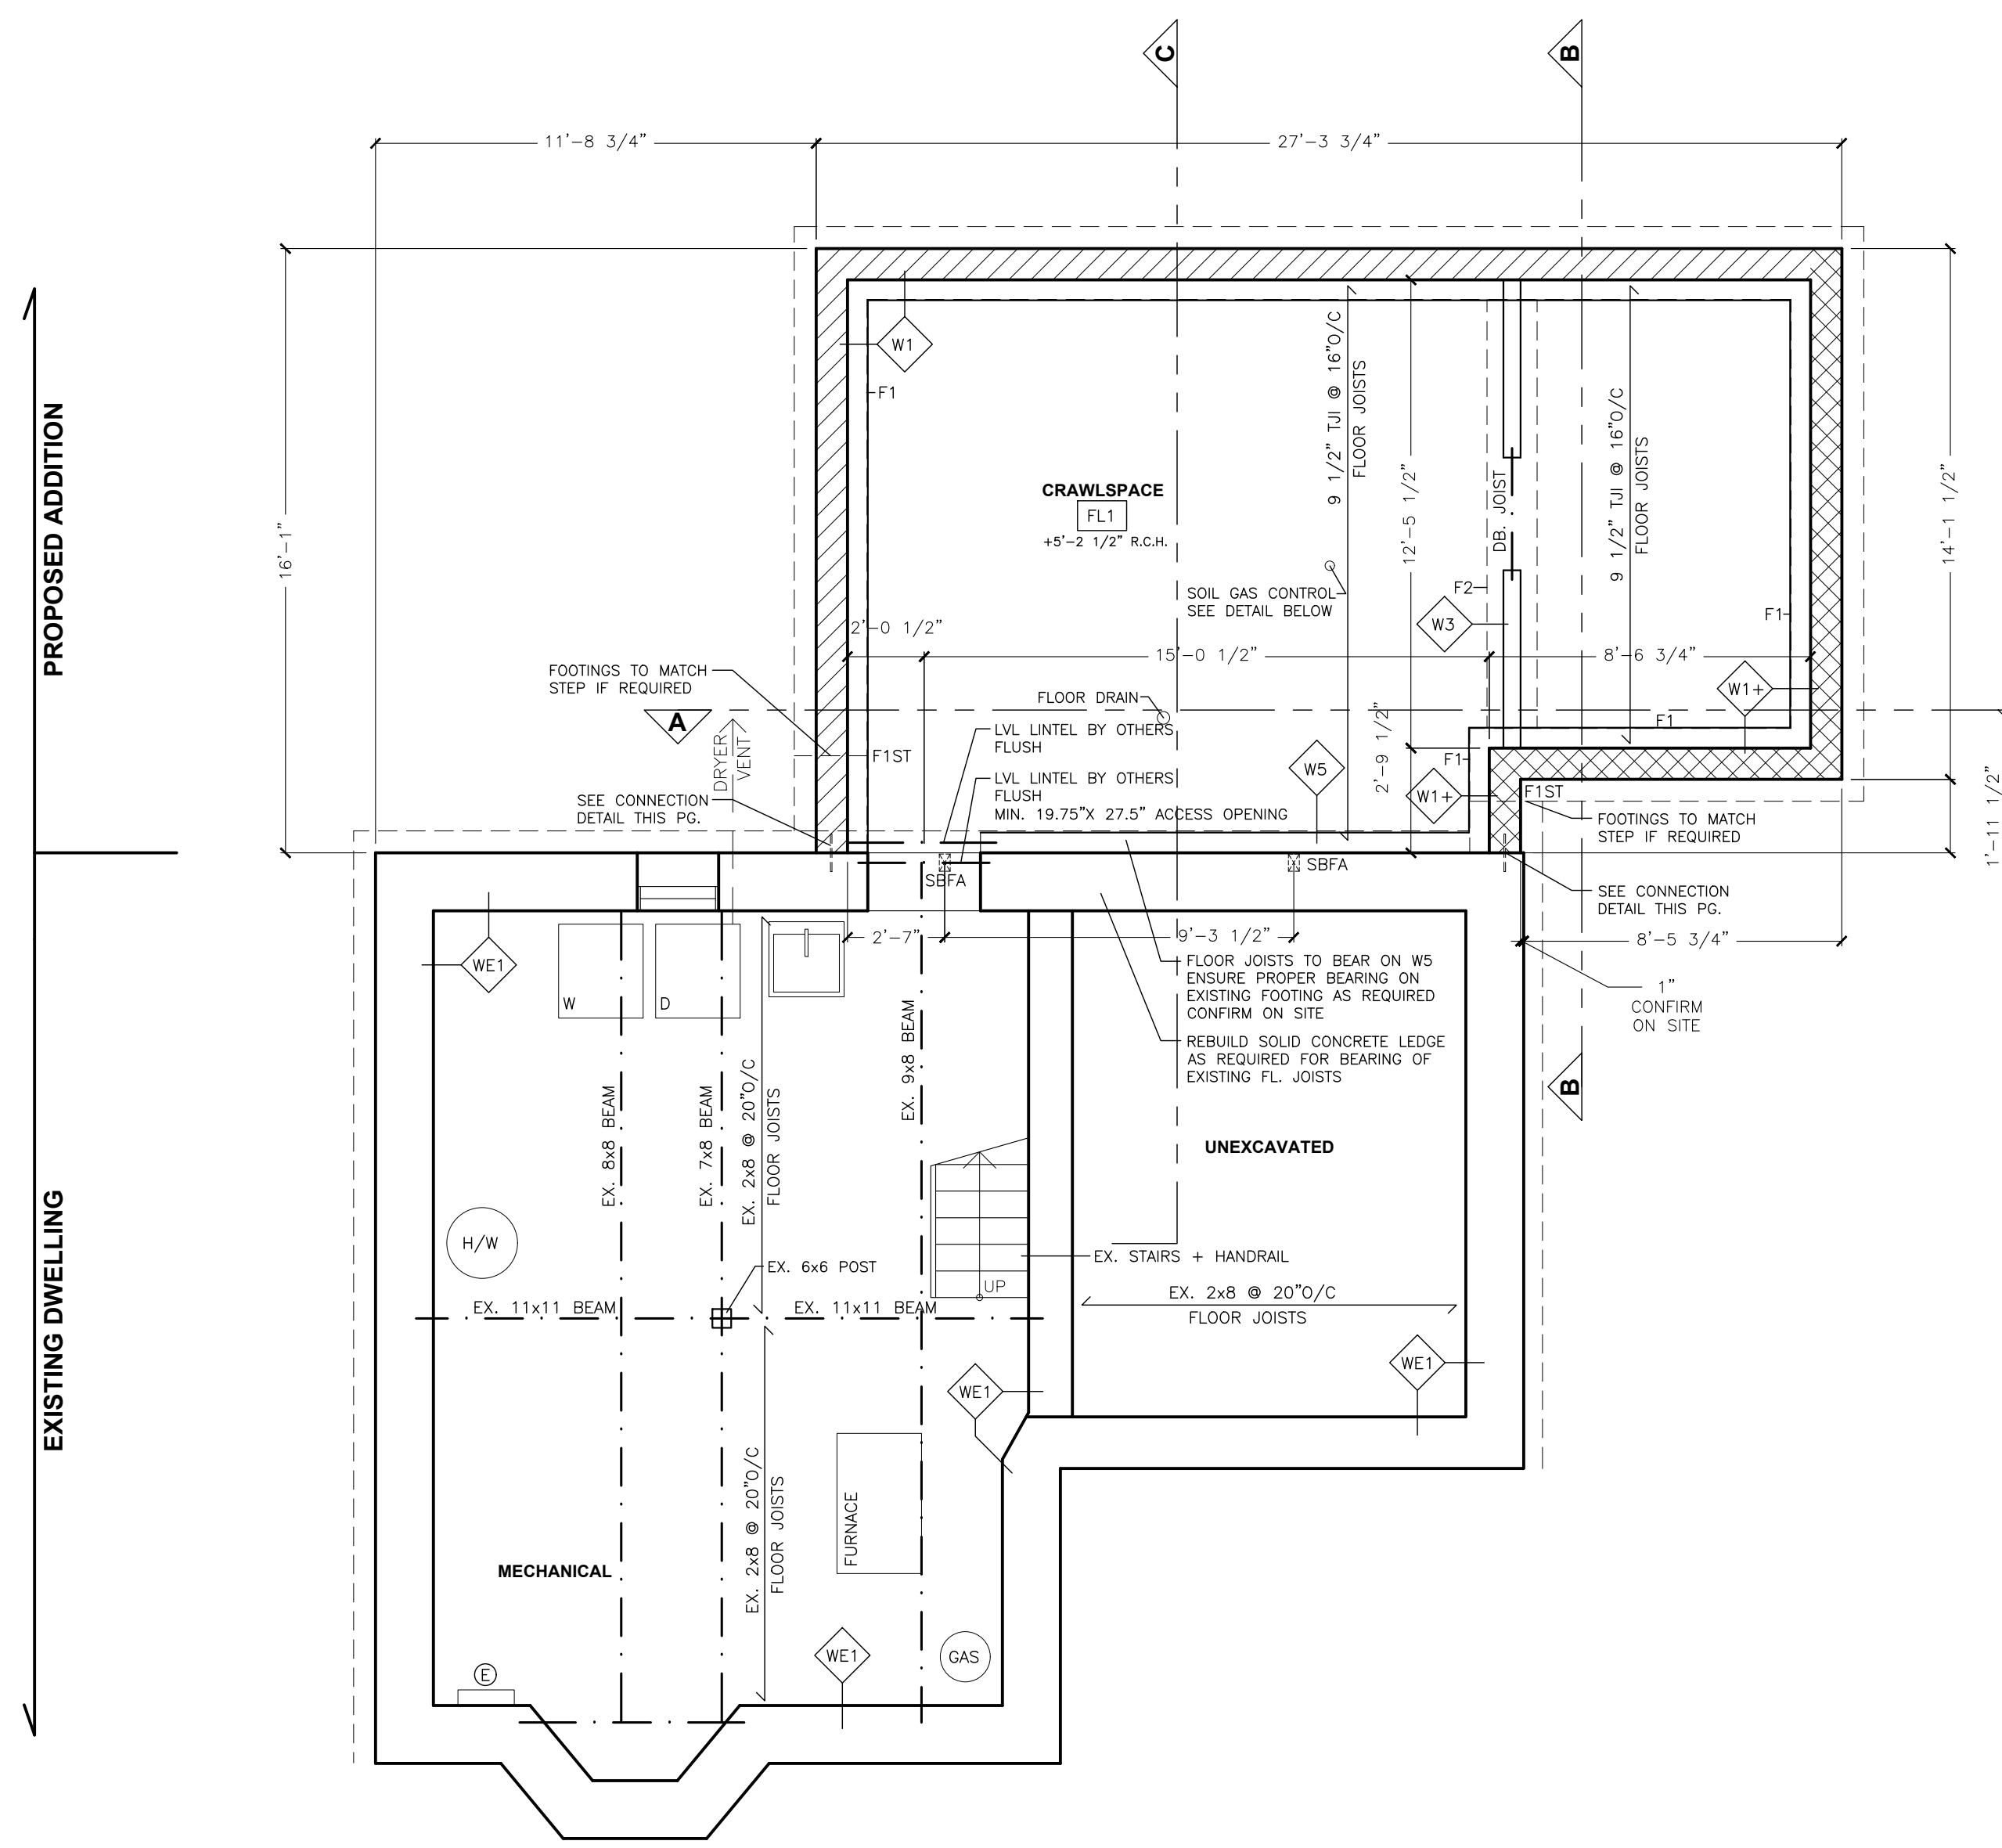

FOUNDATION PLAN

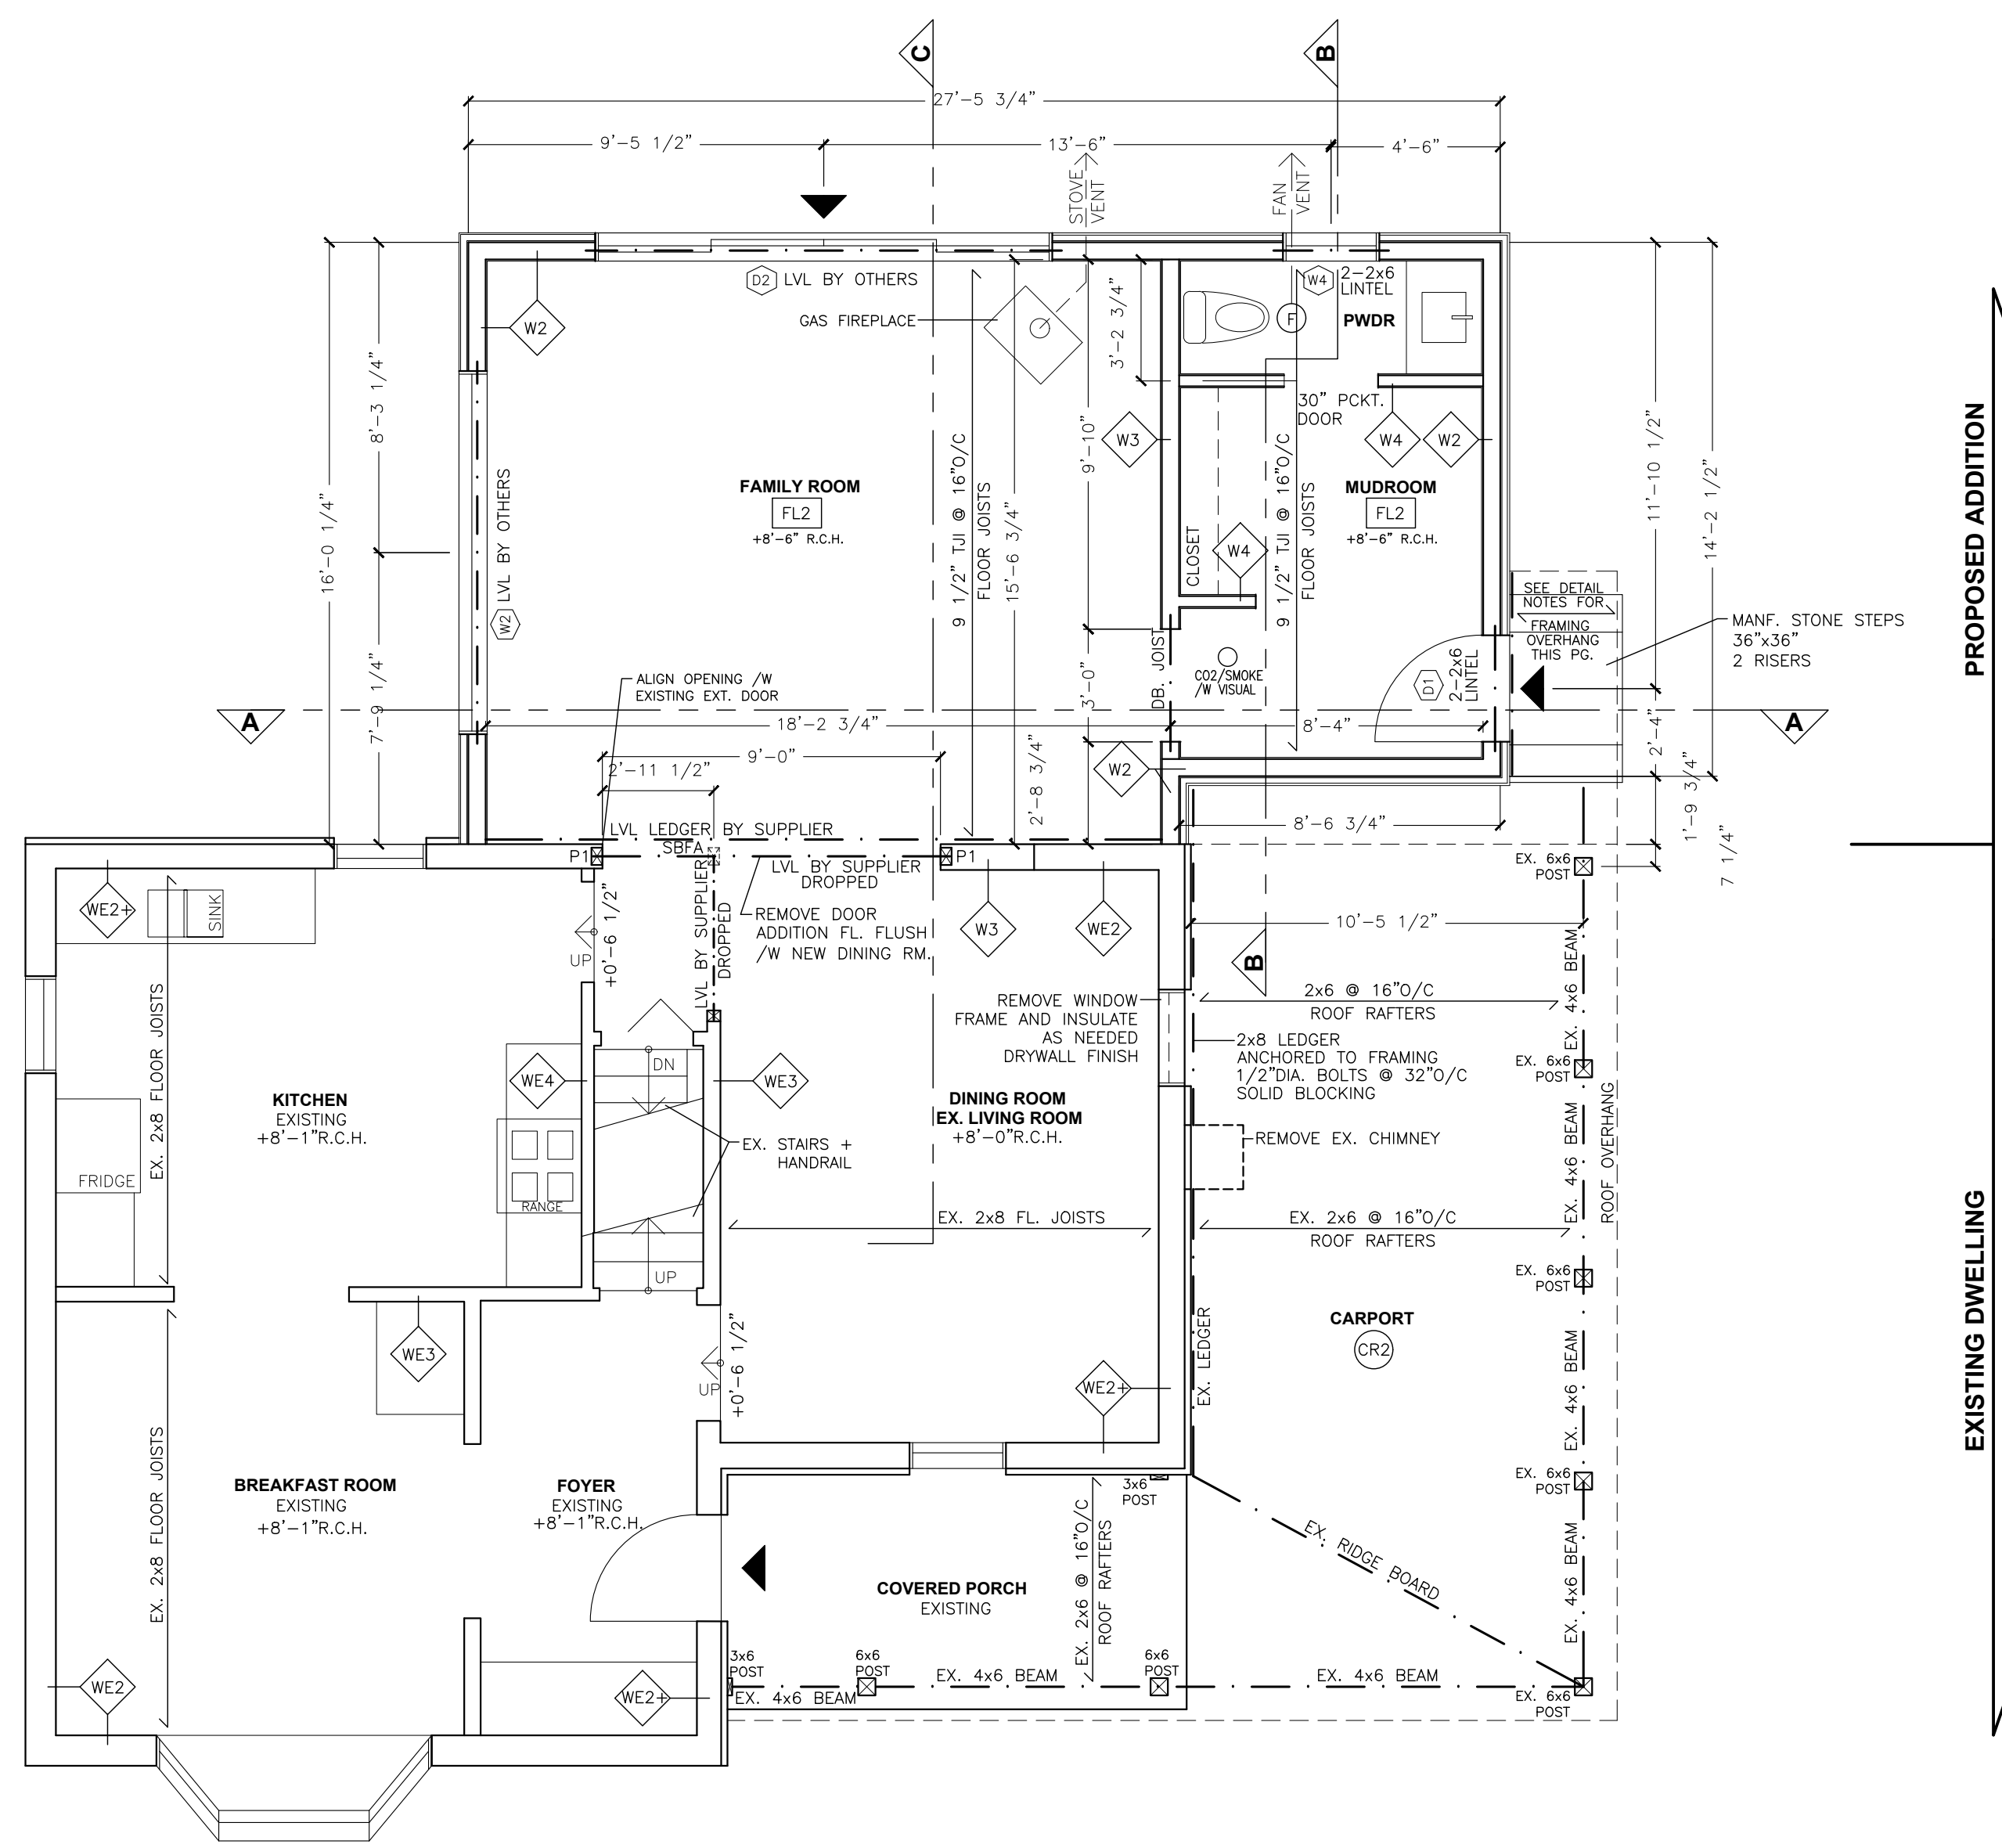


MAIN FLOOR PLAN

LEGEND / NOTES:

- CROSS SECTION
- STRUCTURAL MEMBER
- STRUCTURAL BEAM / LINTEL
- ENTRY POINT
- WINDOW / DOOR
- POINT LOAD FROM ABOVE
- PROVIDE SOLID BEARING TO FOUNDATION BELOW
- PROVIDE ADDITIONAL ANCHOR BOLT, EACH SIDE OF ALL POINT LOAD BEARING POINTS
- PROVIDE SOLID GROUTING IN FOUNDATION WALL BELOW ALL POINT LOADS, TYPICAL.
- FOOTINGS:**
 - *ALL FOOTINGS MIN. 4"-0" BELOW GRADE AND BEAR ON UNDISTURBED SOIL
 - *ASSUMED 75kPa SOIL BEARING CAPACITY
- F1** EXISTING STRIP FOOTING
- F1** 8"x24" STRIP FOOTING, 20MPA
- 4" CONTINUOUS WEAPING TILE, TBD
- CONNECT TO EXISTING COVER /W 12" GRAVEL LANDSCAPE CLOTH OVER
- F1ST** STEPPED F1 FOOTING
- 24" MAX. RISE, MIN. 24" RUN
- F2** 6"x16" STRIP FOOTING, 20MPA
- /W 5" HIGH X 6" WIDE CONCRETE CURB TO RAISE STRUCTURAL FRAMING ABOVE FLOOR LEVEL
- FORM WITH FOOTING
- POSTS:**
- P1** BUILT UP 2x6 POST TO PROVIDE FULL BEARING FOR BEAM ABOVE
- WALLS:**
- WE1** EXISTING RUBBLE FOUNDATION WALL
- WE2** EXISTING EXTERIOR INSULATED FRAMED WALL
- HORIZONTAL WOOD SIDING FINISH
- WE2** EXISTING EXTERIOR INSULATED FRAMED WALL
- HORIZONTAL WOOD SIDING TO MATCH EXISTING
- MABEC OR EQUIV. PRE-FINISHED WOOD SIDING
- 1 LAYER 1X3 STRAPPING (VENTED AIR SPACE)
- INSECT SCREEN TOP AND BOTTOM
- TYVEK AIR/VAPOUR BARRIER (OR EQUIV.)
- THRU WALL FLASHINGS AT BASE AND ABOVE OPENINGS
- 2 1/4" MIN. EPS INSULATION, TAPED SEAMS
- EXISTING FRAMED WALL
- EXISTING PLASTER FINISH
- WE3** EXISTING UNINSULATED INTERIOR 2X4 WALL
- W1** INSULATED FOUNDATION WALL
- PARGING
- DRAINAGE MAT + WATERPROOFING MEMBRANE
- 10" CONCRETE BLOCK WALL
- 1/2" ANCHOR BOLTS @ 6" O/C
- 2X6 SILL PLATE ON GASKET
- SEALANT AT 1/3 AT EXTERIOR GASKET EDGE
- R10 MIN. CONTINUOUS EPS INSULATION @ INTERIOR, TAPED SEAMS
- 2X4 WALL @ 24"/O/C /W SILL GASKET
- R13 MIN. MINERAL WOOL BATT INSULATION
- 6MIL VAPOUR BARRIER, OVERLAP & TAPE SEAMS
- (RECOMMEND SMART VAPOUR RETARDER PRO CLIMA DB+)
- 1/2" DRYWALL
- W1+** SEE NOTES FOR W1
- CEMENT BOARD TO MIN. 6" BELOW GRADE
- R10 MIN. CONTINUOUS EPS INSULATION @ EXTERIOR OF CONCRETE BLOCK, TAPED SEAMS
- ADDITIONAL TOP COURSE OF CONCRETE BLOCK ON EDGE 11" X 6"W.
- 2x4 SILL PLATE ON GASKET
- NEW SIDING TO BE MIN. 8" ABOVE GRADE
- ADJUST ON SITE AS NEEDED
- W2** INSULATED 2X6 EXTERIOR WALL
- STUCCO FINISH
- FINISHING COAT
- BASE COAT /W FIBRE GLASS MESH
- TROWEL APPLIED AIR/VAPOUR BARRIER (OR EQUIV.)
- EPS - TIPS AROUND OPENINGS
- 2" STYROFOAM - DUREX QUANTUM
- (RECOMMEND DIMPLE MEMBRANE DRAINAGE LAYER)
- 1/2" SHEATHING
- 2X6 @ 16"/O/C, BLOCKING AT MIDPOINT
- (CONTINUOUS TO UNDERSIDE ROOF STRUCTURE)
- R22 MINERAL WOOL BATT INSULATION
- 6MIL VAPOUR BARRIER, OVERLAP & TAPE SEAMS
- (RECOMMEND SMART VAPOUR RETARDER PRO CLIMA DB+)
- 1/2" DRYWALL OR OTHER FINISH
- UNFINISHED IN CRAWLSPACE
- W3** INTERIOR BEARING WALL
- 2X6 @ 16"/O/C FRAMED WALL
- DOUBLE TOP PLATE
- BLOCKING AT MIDPOINT
- GASKET BELOW BOTTOM PLATE
- MIN. 6MIL POLY @ CRAWLSPACE
- 1/2" DRYWALL OR OTHER FINISH
- UNFINISHED @ CRAWLSPACE
- W4** 2X4 INTERIOR WALL
- 2X4 @ 16"/O/C FRAMED WALL, BLOCKING AT MIDPOINT
- 1/2" DRYWALL FINISH (OR OTHER FINISH)
- UNFINISHED @ CRAWLSPACE
- W5** 2X4 BEARING WALL @ CRAWLSPACE FOR TJI FL JOISTS
- 2X4 @ 16"/O/C FRAMED WALL
- DOUBLE TOP PLATE
- SEPARATE FROM EXISTING CONCRETE FOUNDATION
- WALL WITH 6MIL POLY
- ON 3" HIGH X 4" WIDE CONCRETE CURB
- TO RAISE STRUCTURAL FRAMING ABOVE FLOOR LEVEL, SEPARATE /W 6MIL POLY FORM ON EXISTING FOOTING
- CEILING / ROOF:**
- CR1** INSULATED VAULTED CEILING
- ASPHALT SHINGLES, CONTINUOUS RIDGE VENT
- INSTALLED TO MANUFACTURER'S SPECIFICATIONS
- MATCH TO EXISTING
- VENTED ALUMINUM SOFFITS + FASCIA
- ICE & WATER SHIELD TO ALL ROOF EAVES
- TO MIN. 18" INSIDE INTERIOR WALL
- 1/2" OSB SHEATHING (RECOMMEND 5/8" PLY)
- ON H-CLIPS
- MANUFACTURED SCISSOR TRUSSES @ 24"/O/C
- INSTALL TO MANF. SPECIFICATIONS
- SST #1 TIES OR PER SUPPLIER (TYPICAL)
- PROVIDE 1.5" CLEAR AIR SPACE /W BAFFLES
- 6MIL BLOW-IN INSULATION
- 6MIL VAPOUR BARRIER, OVERLAP & TAPE SEAMS
- (RECOMMEND SMART VAPOUR RETARDER PRO CLIMA DB+)
- 1/2" DRYWALL (OR OTHER FINISH)
- MATCH DETAILS TO EXISTING ROOF FRAMING AND CEILING
- CR2** UNINSULATED COVERED PORCH
- (EXTENDED @ EXISTING NORTH ELEVATION)
- ASPHALT SHINGLES TO MATCH EXISTING
- SOFFIT, FASCIA AND CEILING FINISH TO MATCH EXISTING
- ICE & WATER SHIELD (OR EQUIVALENT)
- INSTALL TO MANUFACTURER'S SPECIFICATIONS
- SHEATHING TO MATCH EXISTING
- ROOF RAFTER FRAMING MEMBERS
- FL1** INSULATED CONCRETE SLAB FLOOR
- FLOOR FINISH
- DRAINAGE MAT, SEALED JOINTS
- 3" CONCRETE SLAB, 25MPA
- 6X6X6 MESH REINFORCEMENT, OR EQUIV.
- SLOPE FLOOR TO DRAIN
- CONNECT TO WEeping TILE
- R10 MIN. RIGID INSULATION, SHIP-LAP.
- SEALED JOINTS, SEAL TO VAPOUR BARRIER
- 6" COMPACTED GRANULAR BASE
- FL2** INTERIOR FRAMED FLOOR
- FRAMING MEMBERS AS NOTED, BLOCKING MID SPAN
- 3/4" 1x6 PLYWOOD, SCREWED AND GLUED
- FLOOR FINISH, FLUSH TO ADJACENT FINISHES
- 1/2" DRYWALL TO UNDERSIDE OF FRAMING MEMBERS
- UNFINISHED IN CRAWLSPACE


NOTE:

REFER TO TRUSS DETAIL PAGE A06.
 CONTRACTOR TO CONFIRM ALL DIMENSIONS, SOFFIT DETAILS, SITE CONDITIONS AND MAKE ADJUSTMENTS TO TRUSS DESIGN AS NEEDED.
 EXTERNAL SURFACE APPLIED WOOD DETAIL PANELS TO SUIT FINAL DESIGN. CONFIRM ON SITE.
 NO CHANGES TO INTERIOR OF EXISTING DWELLING.

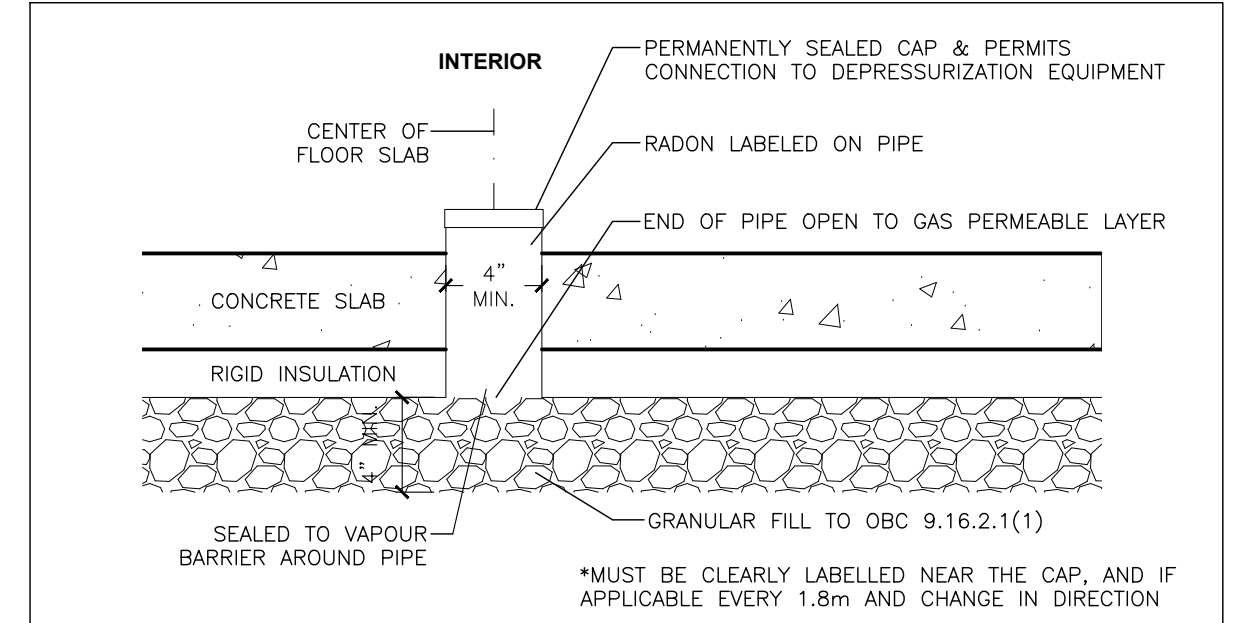


SOIL GAS CONTROL DETAIL

SCALE: 1-1/2" = 1'-0"

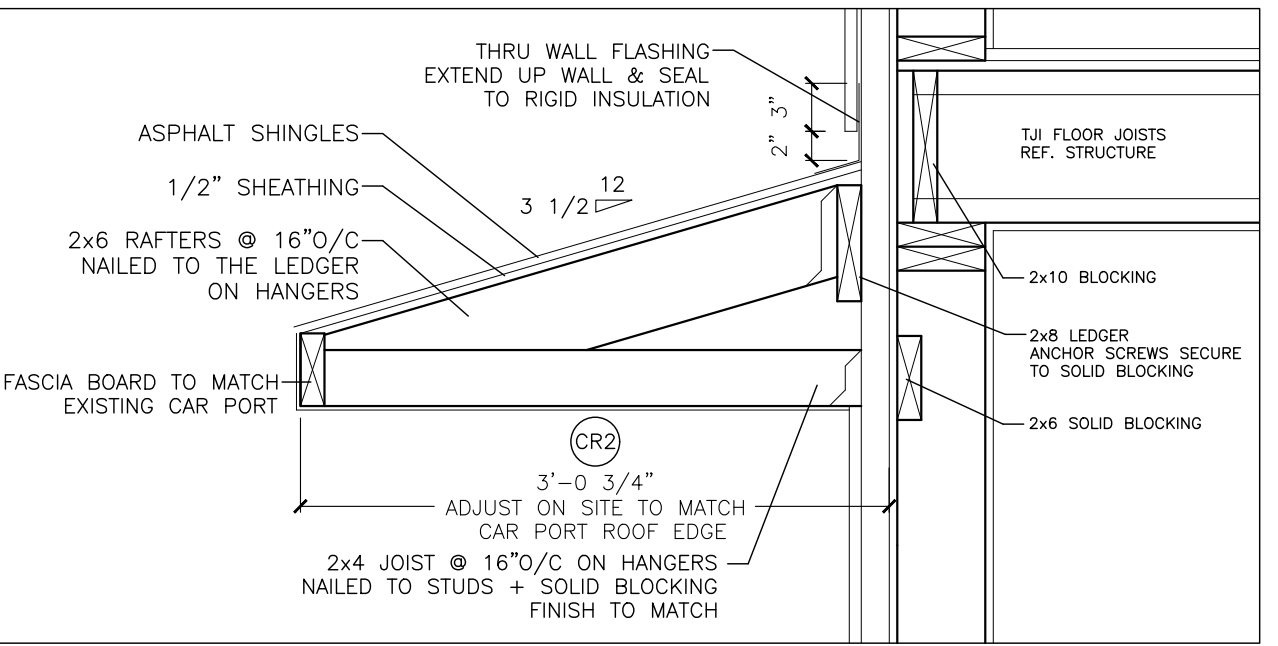

OVERHANG FRAMING DETAIL

SCALE: 1" = 1'-0"

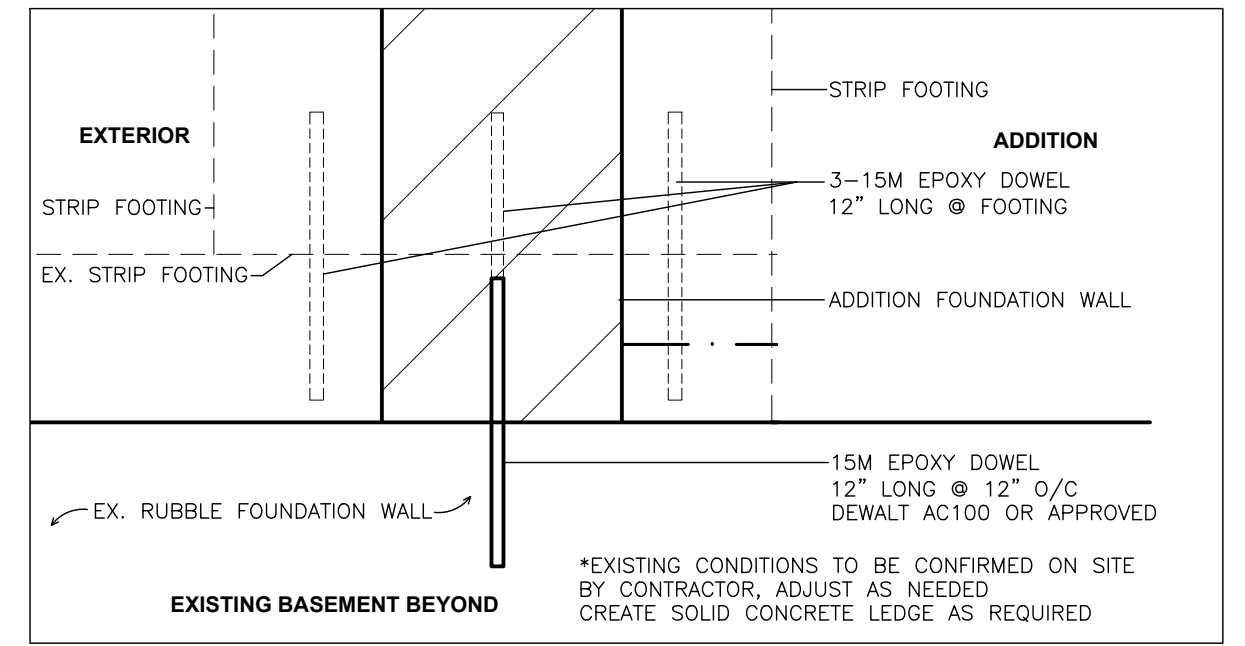

CONNECTION DETAIL 1

SCALE: 1-1/2" = 1'-0"

MATTHEW BERGSHOEFF
 LINDSAY CRAWFORD
 42 JOHN ST S.
 MISSISSAUGA, ON. L5H 2G4
 MATTHEW.BERGSHOEFF@GMAIL.COM
 LINDSAYDCRAWFORD@GMAIL.COM
 PHONE: 647-2735482

NOTES:
 THE DRAWINGS ARE THE PROPERTY OF MERNER ROW DESIGN. DO NOT REPRODUCE WITHOUT WRITTEN CONSENT.
 DO NOT SCALE DRAWINGS.
 ALL CONSTRUCTION TO MEET CURRENT REQUIREMENTS OF ONTARIO BUILDING CODE AND OTHER APPLICABLE CODES.
 CHECK ALL DIMENSIONS PRIOR TO CONSTRUCTION. REPORT DISCREPANCIES AND CONFIRM CLARIFICATIONS BEFORE COMMENCING WORK.
 THIS DRAWING TO BE READ IN CONJUNCTION WITH ALL RELEVANT SPECIFICATIONS, ARCHITECTURAL, STRUCTURAL, MECHANICAL AND ELECTRICAL DRAWINGS.
 WORKING DRAWINGS DO NOT PROVIDE REQUIREMENTS FOR ALL CONSTRUCTION DETAILS. CONTRACTOR IS RESPONSIBLE FOR PROVIDING SUPERVISED WORKMANSHIP IN ALL AREAS OF CONSTRUCTION.
 ALL WINDOW AND DOOR SIZES ARE OUTSIDE MEASUREMENTS. ROUGH OPENING SIZES SHOULD BE CONFIRMED BEFORE FRAMING.
 EXTERIOR DIMENSIONS ARE MEASURED FROM THE OUTSIDE OF EXTERIOR WALLS AND TO THE CENTER OF ALL INTERIOR WALL AND OPENINGS.
 INTERIOR DIMENSIONS ARE MEASURED FROM THE INSIDE OF EXTERIOR WALLS AND TO THE CENTER OF ALL INTERIOR WALLS AND OPENINGS.

MERNER ROW DESIGN
 LISA APPS | 647.704.5604
 mernerrowdesign@gmail.com

THE UNDERSIGNED HAS REVIEWED AND TAKES RESPONSIBILITY FOR THIS DESIGN AND HAS THE QUALIFICATIONS AND MEETS THE REQUIREMENTS SET OUT IN THE ONTARIO BUILDING CODE TO BE A DESIGNER.

QUALIFICATION INFORMATION
 REQUIRED UNLESS DESIGN IS EXEMPT UNDER 3.2.5.1. OF THE BUILDING CODE

LISA APPS 112545
 NAME SIGNATURE BCIN


REGISTRATION INFORMATION
 REQUIRED UNLESS DESIGN IS EXEMPT UNDER 3.2.4.1. OF THE BUILDING CODE

MERNER ROW DESIGN 115433
 FIRM NAME BCIN


PROPOSED ADDITION
 42 JOHN ST. S.
 MISSISSAUGA

FOUNDATION & MAIN FL. PLANS
 DATE: NOV. 21, 2024 SCALE: 1:50
 (1/4" = 1'-0")

A03

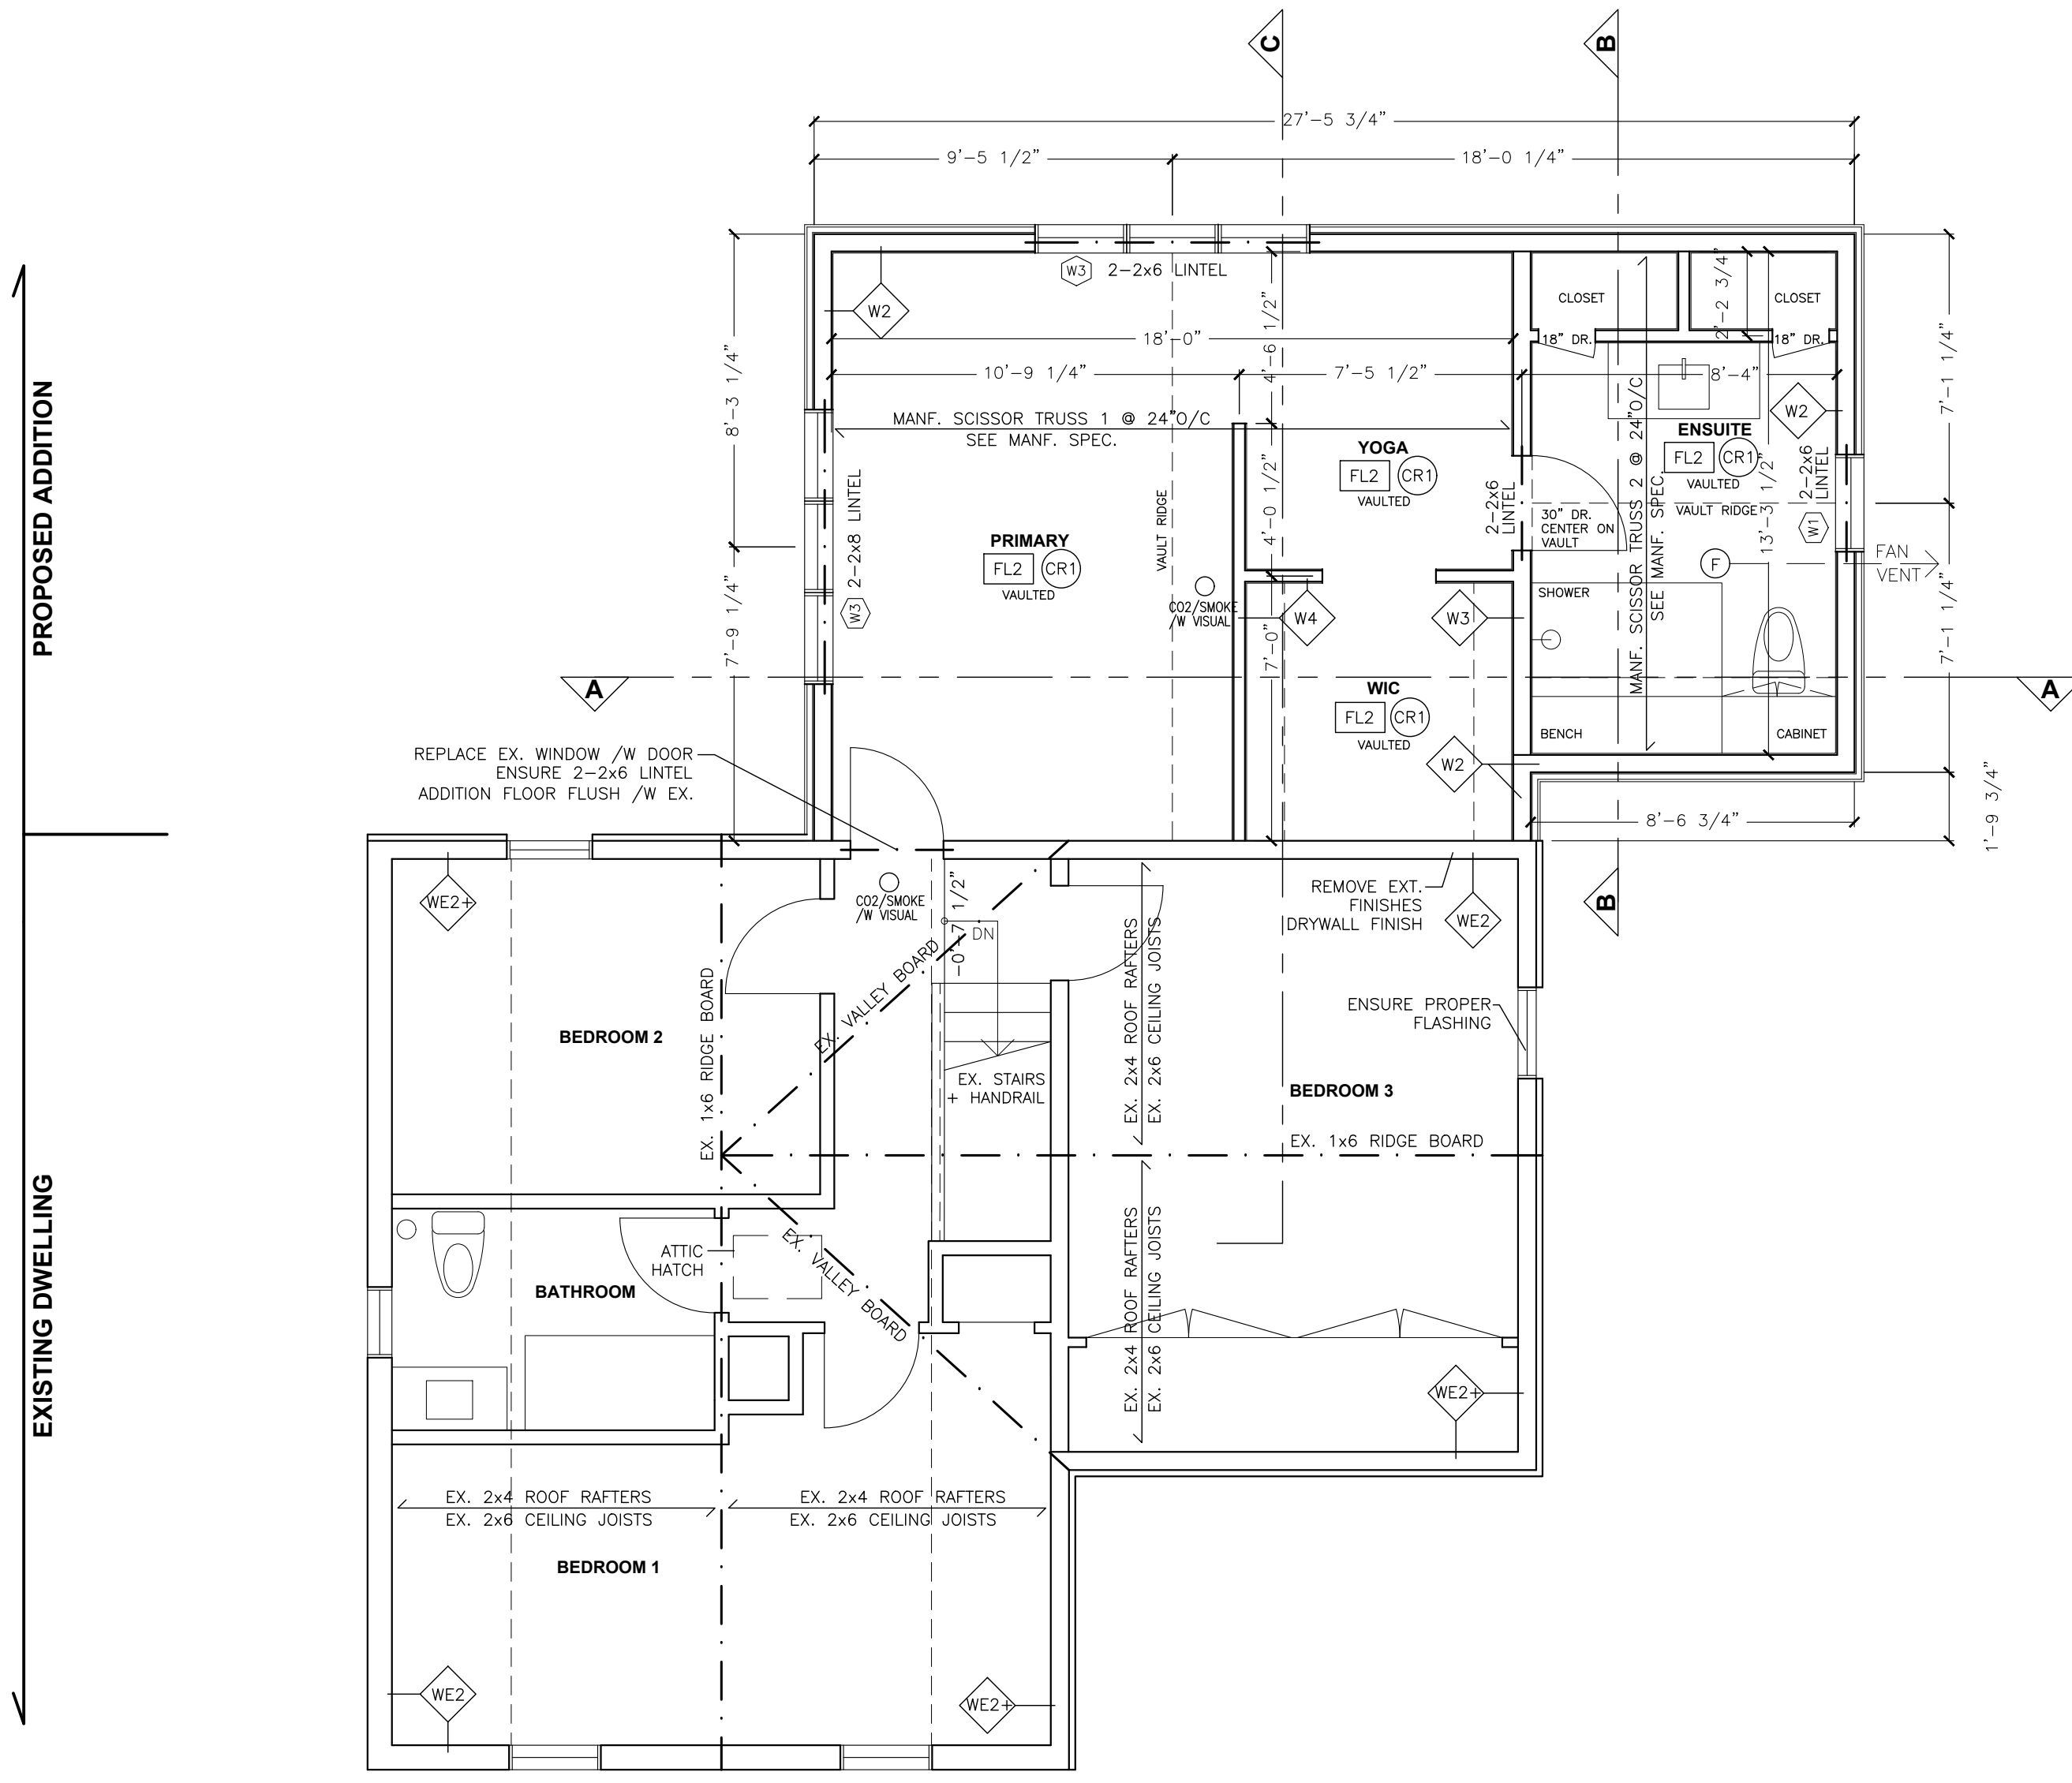

SECOND FLOOR PLAN

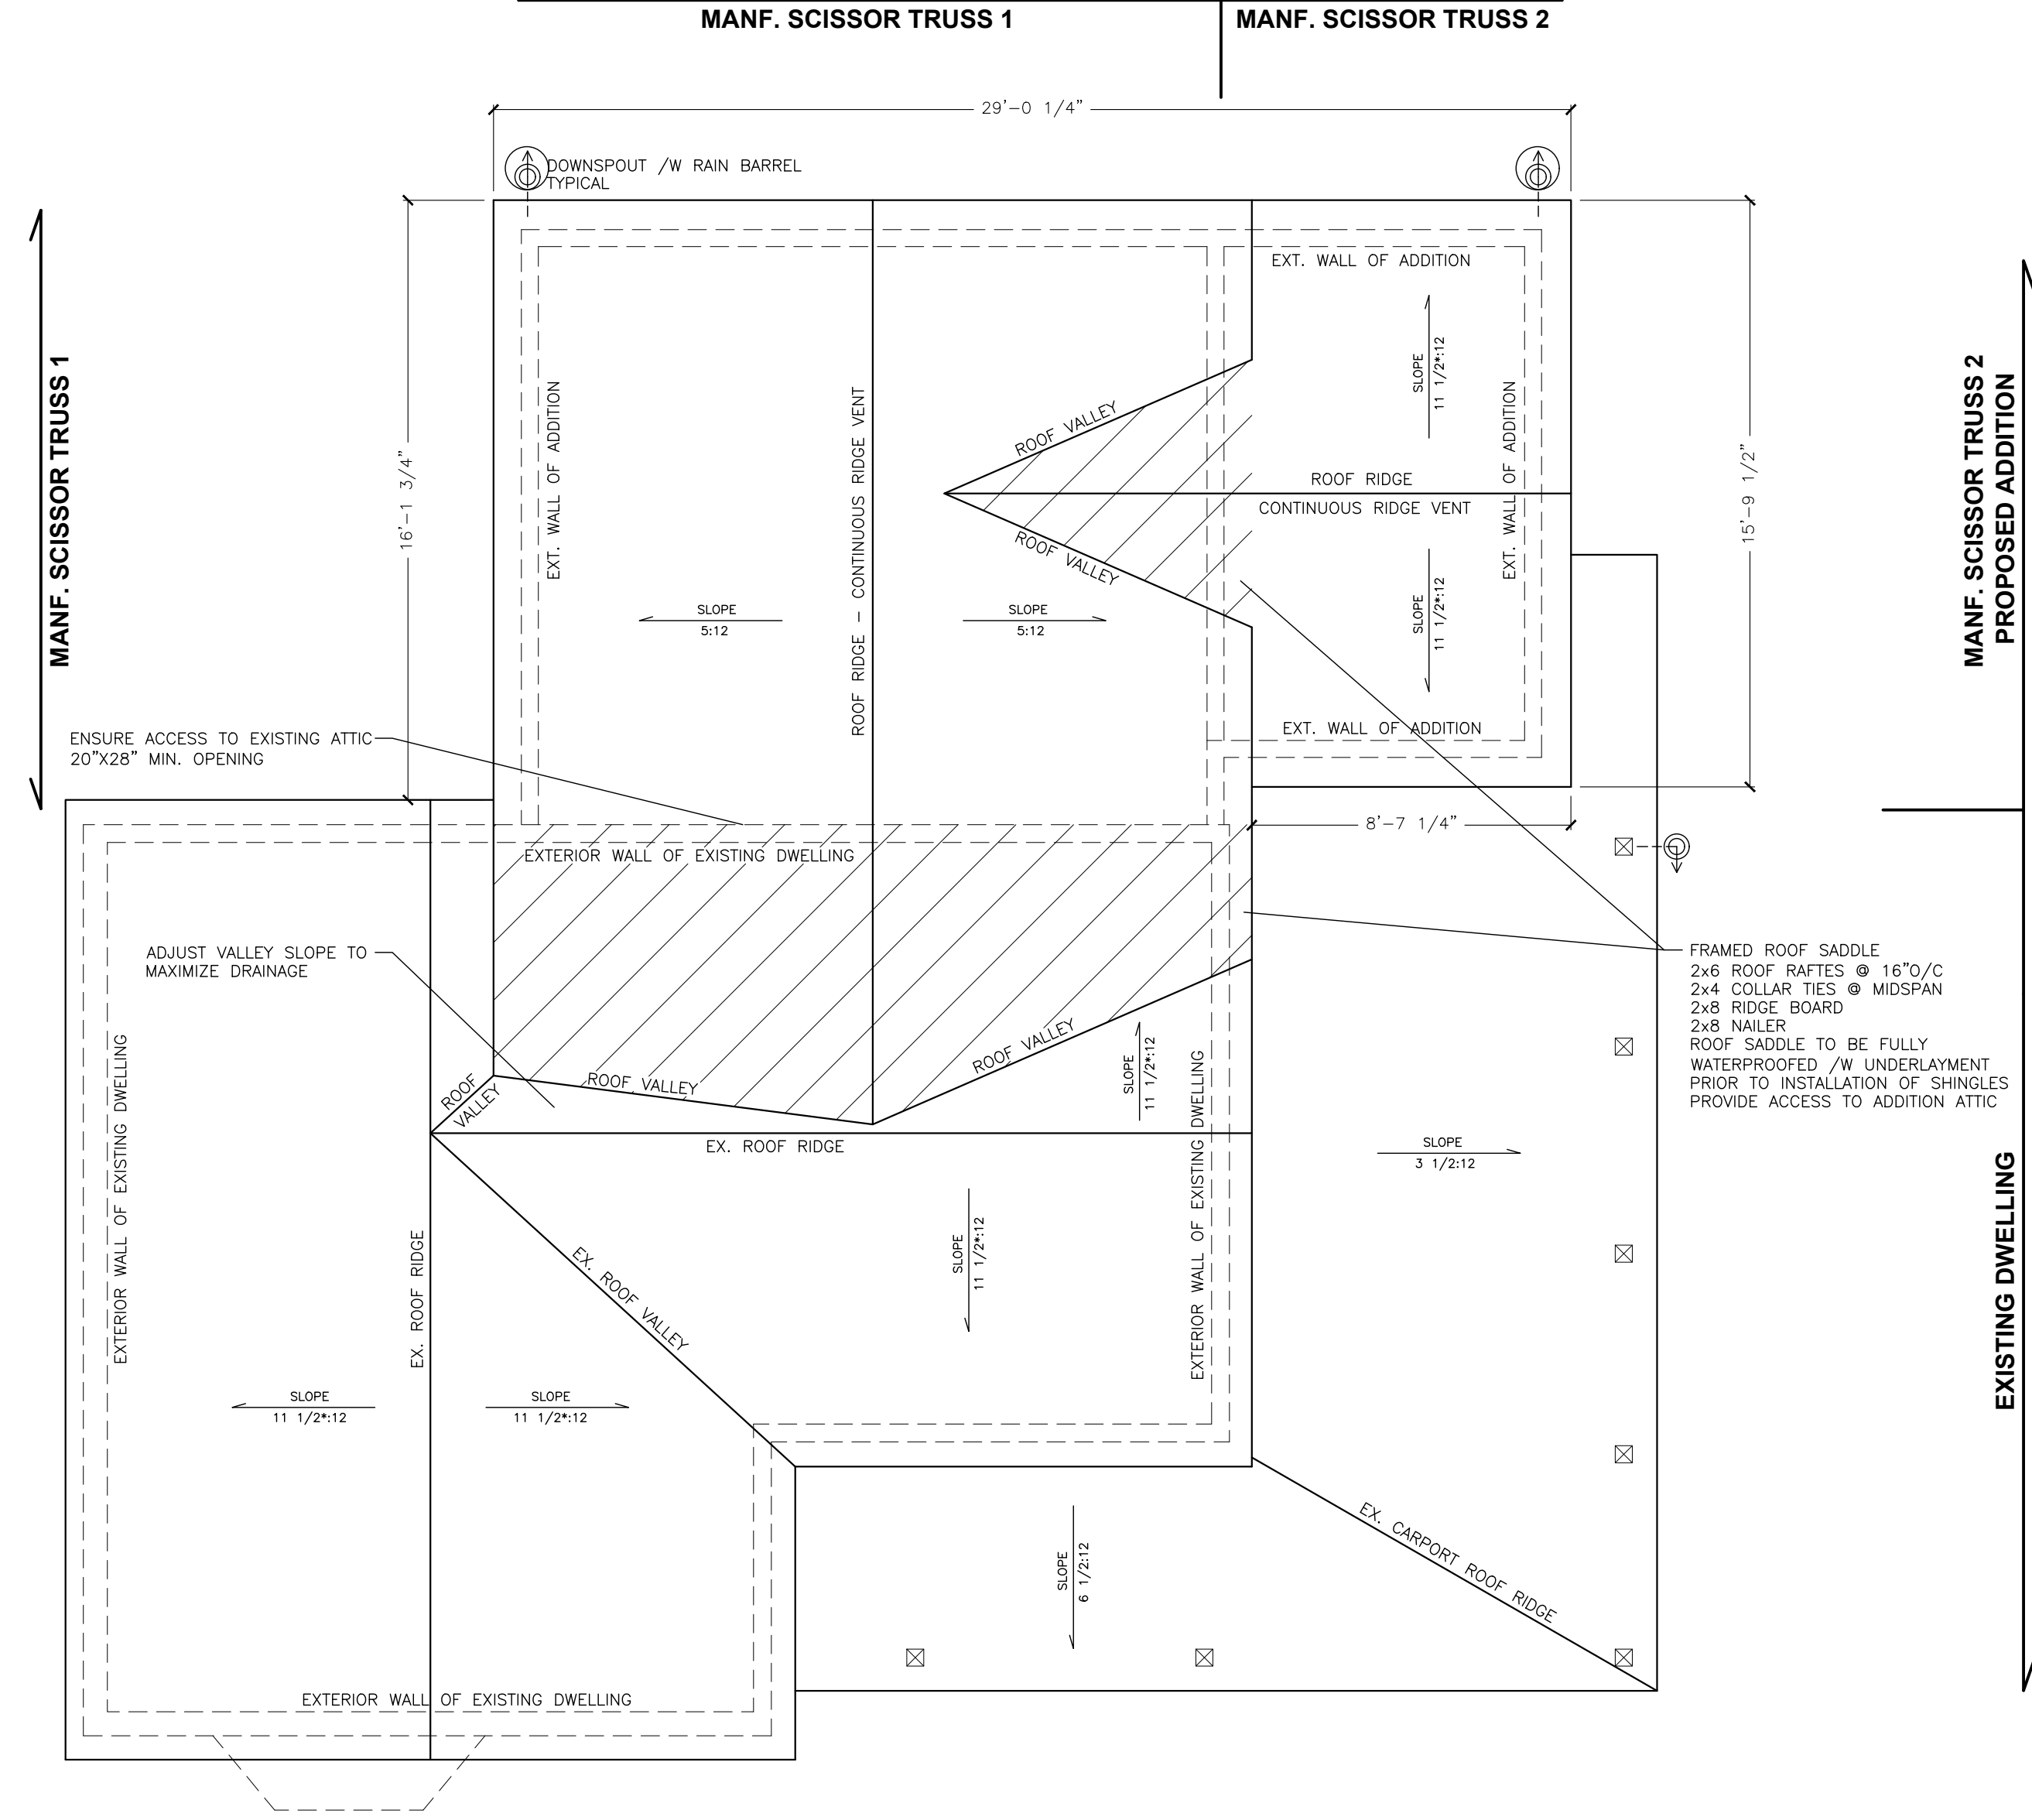

ROOF PLAN

LEGEND / NOTES:

<ul style="list-style-type: none"> CROSS SECTION STRUCTURAL MEMBER STRUCTURAL BEAM / LINTEL ENTRY POINT WINDOW / DOOR POINT LOAD FROM ABOVE PROVIDE SOLID BEARING TO FOUNDATION BELOW 	<p>WALLS:</p> <ul style="list-style-type: none"> INSULATED 2X6 EXTERIOR WALL STUCCO FINISH FINISHING COAT BASE COAT / W/ FIBRE GLASS MESH TROWEL APPLIED AIR/VAPOUR BARRIER (OR EQUIV.) EIFS - TIPS AROUND OPENINGS 2" STYROFOAM - DUREX QUANTUM (RECOMMEND DIMPLE MEMBRANE DRAINAGE LAYER) 1/2" SHEATHING 2X6 @ 16"O/C, BLOCKING AT MIDPOINT (CONTINUOUS TO UNDERSIDE ROOF STRUCTURE) R22 MINERAL WOOL BATT INSULATION 6MIL VAPOUR BARRIER, OVERLAP & TAPE SEAMS (RECOMMEND SMART VAPOUR RETARDER PRO CLIMA DB+) 1/2" DRYWALL OR OTHER FINISH INTERIOR BEARING WALL 2X6 @ 16"O/C FRAMED WALL DOUBLE TOP PLATE BLOCKING AT MIDPOINT PROVIDE GASKET BELOW BOTTOM PLATE MIN. 6MIL POLY @ CRAWLSPACE 1/2" DRYWALL OR OTHER FINISH UNFINISHED @ CRAWLSPACE 2X4 INTERIOR WALL 2X4 @ 16"O/C FRAMED WALL, BLOCKING AT MIDPOINT 1/2" DRYWALL FINISH (OR OTHER FINISH) UNFINISHED @ CRAWLSPACE 	<p>FLOORS:</p> <ul style="list-style-type: none"> *ALL FLOORING TRANSITIONS TO BE FLUSH *FLUSH TO ADJACENT FINISHES @ NEW DINING RM. & UPPER HALL ON SECOND FLOOR INTERIOR FRAMED FLOOR FRAMING MEMBERS AS NOTED, BLOCKING MID SPAN 3/4" T&G PLYWOOD, SCREWED AND GLUED FLOOR FINISH, FLUSH TO ADJACENT FINISHES 1/2" DRYWALL TO UNDERSIDE OF FRAMING MEMBERS UNFINISHED IN CRAWLSPACE <p>CEILING / ROOF:</p> <ul style="list-style-type: none"> INSULATED VAULTED CEILING ASPHALT SHINGLES, CONTINUOUS RIDGE VENT INSTALLED TO MANUFACTURER'S SPECIFICATIONS MATCH TO EXISTING VENTED ALUMINUM SOFFITS + FASCIA ICE & WATER SHIELD TO ALL ROOF EAVES TO MIN. 18" INSIDE INTERIOR WALL 1/2" OSB SHEATHING (RECOMMEND 5/8" PLY) ON H-CLIPS MANUFACTURED SCISSOR TRUSSES @ 24"O/C INSTALL TO MANF. SPECIFICATIONS SST H1 TIES OR PER SUPPLIER (TYPICAL) PROVIDE 1.5" CLEAR AIR SPACE /W BAFFLES R60 MINI BLOW-IN INSULATION 6MIL VAPOUR BARRIER, OVERLAP & TAPE SEAMS (RECOMMEND SMART VAPOUR RETARDER PRO CLIMA DB+) 1/2" DRYWALL (OR OTHER FINISH) MATCH DETAILS TO EXISTING ROOF FRAMING AND CEILING
---	---	--

NOTE:


REFER TO TRUSS DETAIL PAGE A06.

CONTRACTOR TO CONFIRM ALL DIMENSIONS, SOFFIT DETAILS, EX. SLOPE, SITE CONDITIONS AND MAKE ADJUSTMENTS TO TRUSS DESIGN AS NEEDED.

EXTERNAL SURFACE APPLIED WOOD DETAIL PANELS TO SUIT FINAL DESIGN. CONFIRM ON SITE.

CONTINUOUS RIDGE VENT WHERE NOTED, OR EQUIVALENT FOR ADEQUATE VENTING.

NO CHANGES TO INTERIOR OF EXISTING DWELLING.

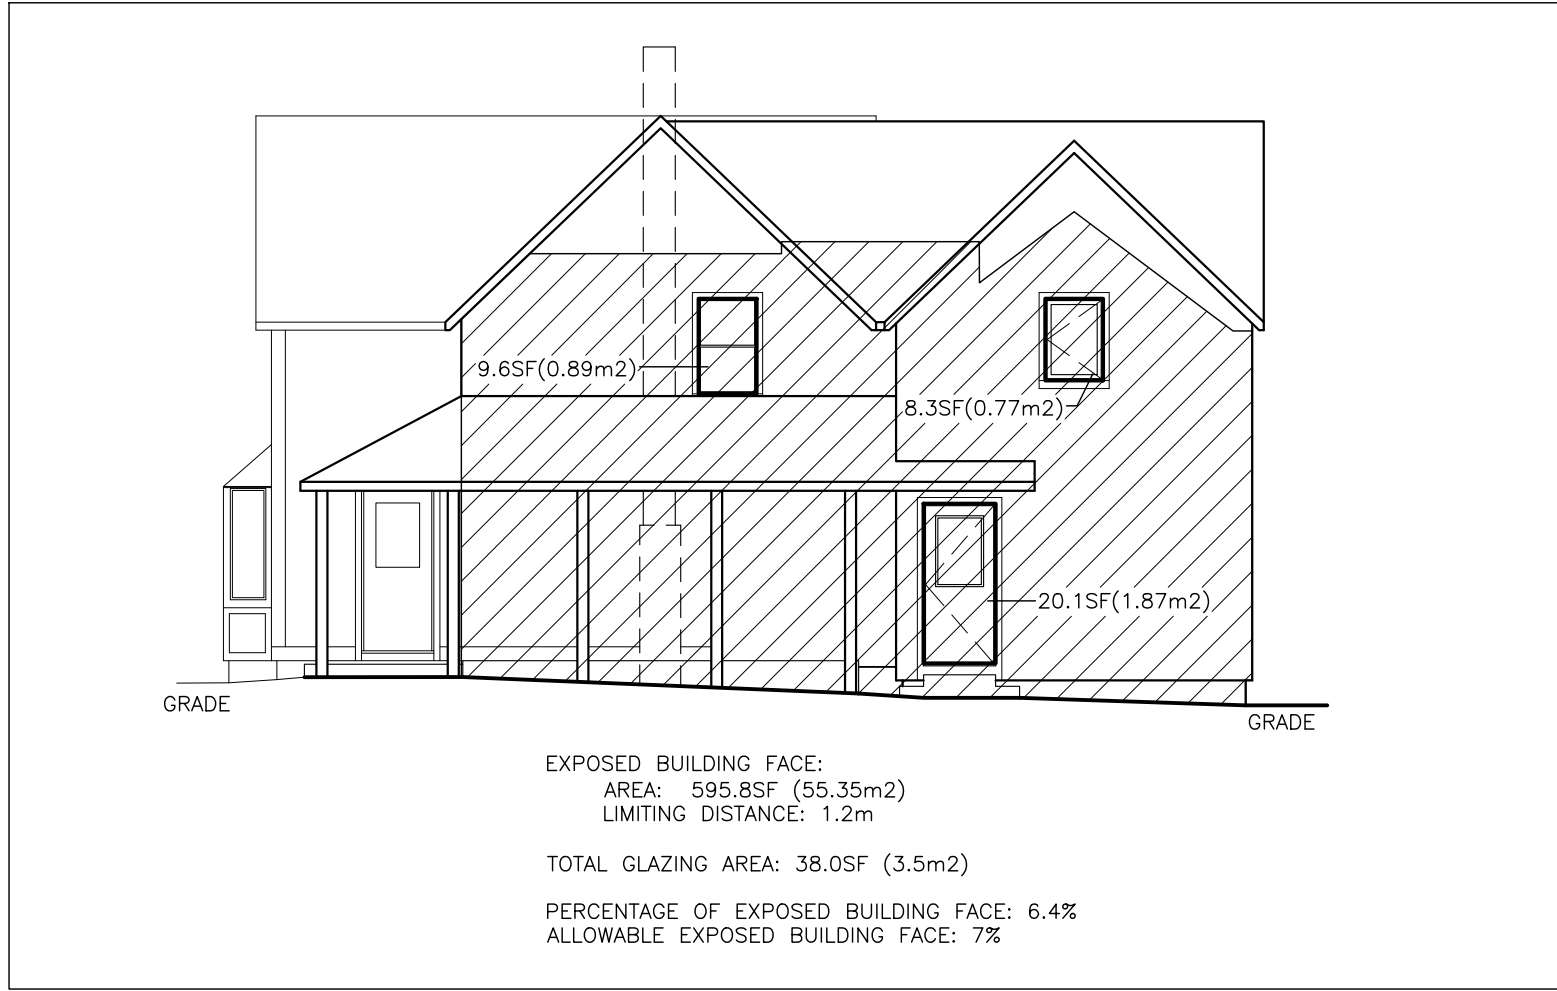

PERCENTAGE OF GLAZED AREA CALCULATIONS

SCALE: 1/8" = 1'-0" (1:96)

MATTHEW BERGSHOEFF
LINDSAY CRAWFORD
42 JOHN ST S.
MISSISSAUGA, ON. L5H 2G4

MATTHEW.BERGSHOEFF
@GMAIL.COM
LINDSAYDCRAWFORD@GMAIL.COM

PHONE: 647-2735482

NOTES:

THE DRAWINGS ARE THE PROPERTY OF MERNER ROW DESIGN. DO NOT REPRODUCE WITHOUT WRITTEN CONSENT.

DO NOT SCALE DRAWINGS.

ALL CONSTRUCTION TO MEET CURRENT REQUIREMENTS OF ONTARIO BUILDING CODE AND OTHER APPLICABLE CODES.

CHECK ALL DIMENSIONS PRIOR TO CONSTRUCTION. REPORT DISCREPANCIES AND CONFIRM CLARIFICATIONS BEFORE COMMENCING WORK.

THIS DRAWING TO BE READ IN CONJUNCTION WITH ALL RELEVANT SPECIFICATIONS, ARCHITECTURAL, STRUCTURAL, MECHANICAL AND ELECTRICAL DRAWINGS.

WORKING DRAWINGS DO NOT PROVIDE REQUIREMENTS FOR ALL CONSTRUCTION DETAILS. CONTRACTOR IS RESPONSIBLE FOR PROVIDING SUPERVISED WORKMANSHIP IN ALL AREAS OF CONSTRUCTION.

ALL WINDOW AND DOOR SIZES ARE OUTSIDE MEASUREMENTS. ROUGH OPENING SIZES SHOULD BE CONFIRMED BEFORE FRAMING.

EXTERIOR DIMENSIONS ARE MEASURED FROM THE OUTSIDE OF EXTERIOR WALLS AND TO THE CENTER OF ALL INTERIOR WALL AND OPENINGS.

INTERIOR DIMENSIONS ARE MEASURED FROM THE INSIDE OF EXTERIOR WALLS AND TO THE CENTER OF ALL INTERIOR WALLS AND OPENINGS.

MERNER ROW DESIGN

LISA APPS | 647.704.5604
mernerrowdesign@gmail.com

THE UNDERSIGNED HAS REVIEWED AND TAKES RESPONSIBILITY FOR THIS DESIGN AND HAS THE QUALIFICATIONS AND MEETS THE REQUIREMENTS SET OUT IN THE ONTARIO BUILDING CODE TO BE A DESIGNER.

QUALIFICATION INFORMATION

REQUIRED UNLESS DESIGN IS EXEMPT UNDER 3.2.5.1. OF THE BUILDING CODE

LISA APPS 112545
NAME SIGNATURE BCIN

REGISTRATION INFORMATION

REQUIRED UNLESS DESIGN IS EXEMPT UNDER 3.2.4.1. OF THE BUILDING CODE

MERNER ROW DESIGN 115433
FIRM NAME BCIN


PROPOSED ADDITION

42 JOHN ST. S. MISSISSAUGA

FLOOR & ROOF PLANS


DATE: NOV. 21, 2024 SCALE: 1:50 (1/4" = 1'-0")

A04

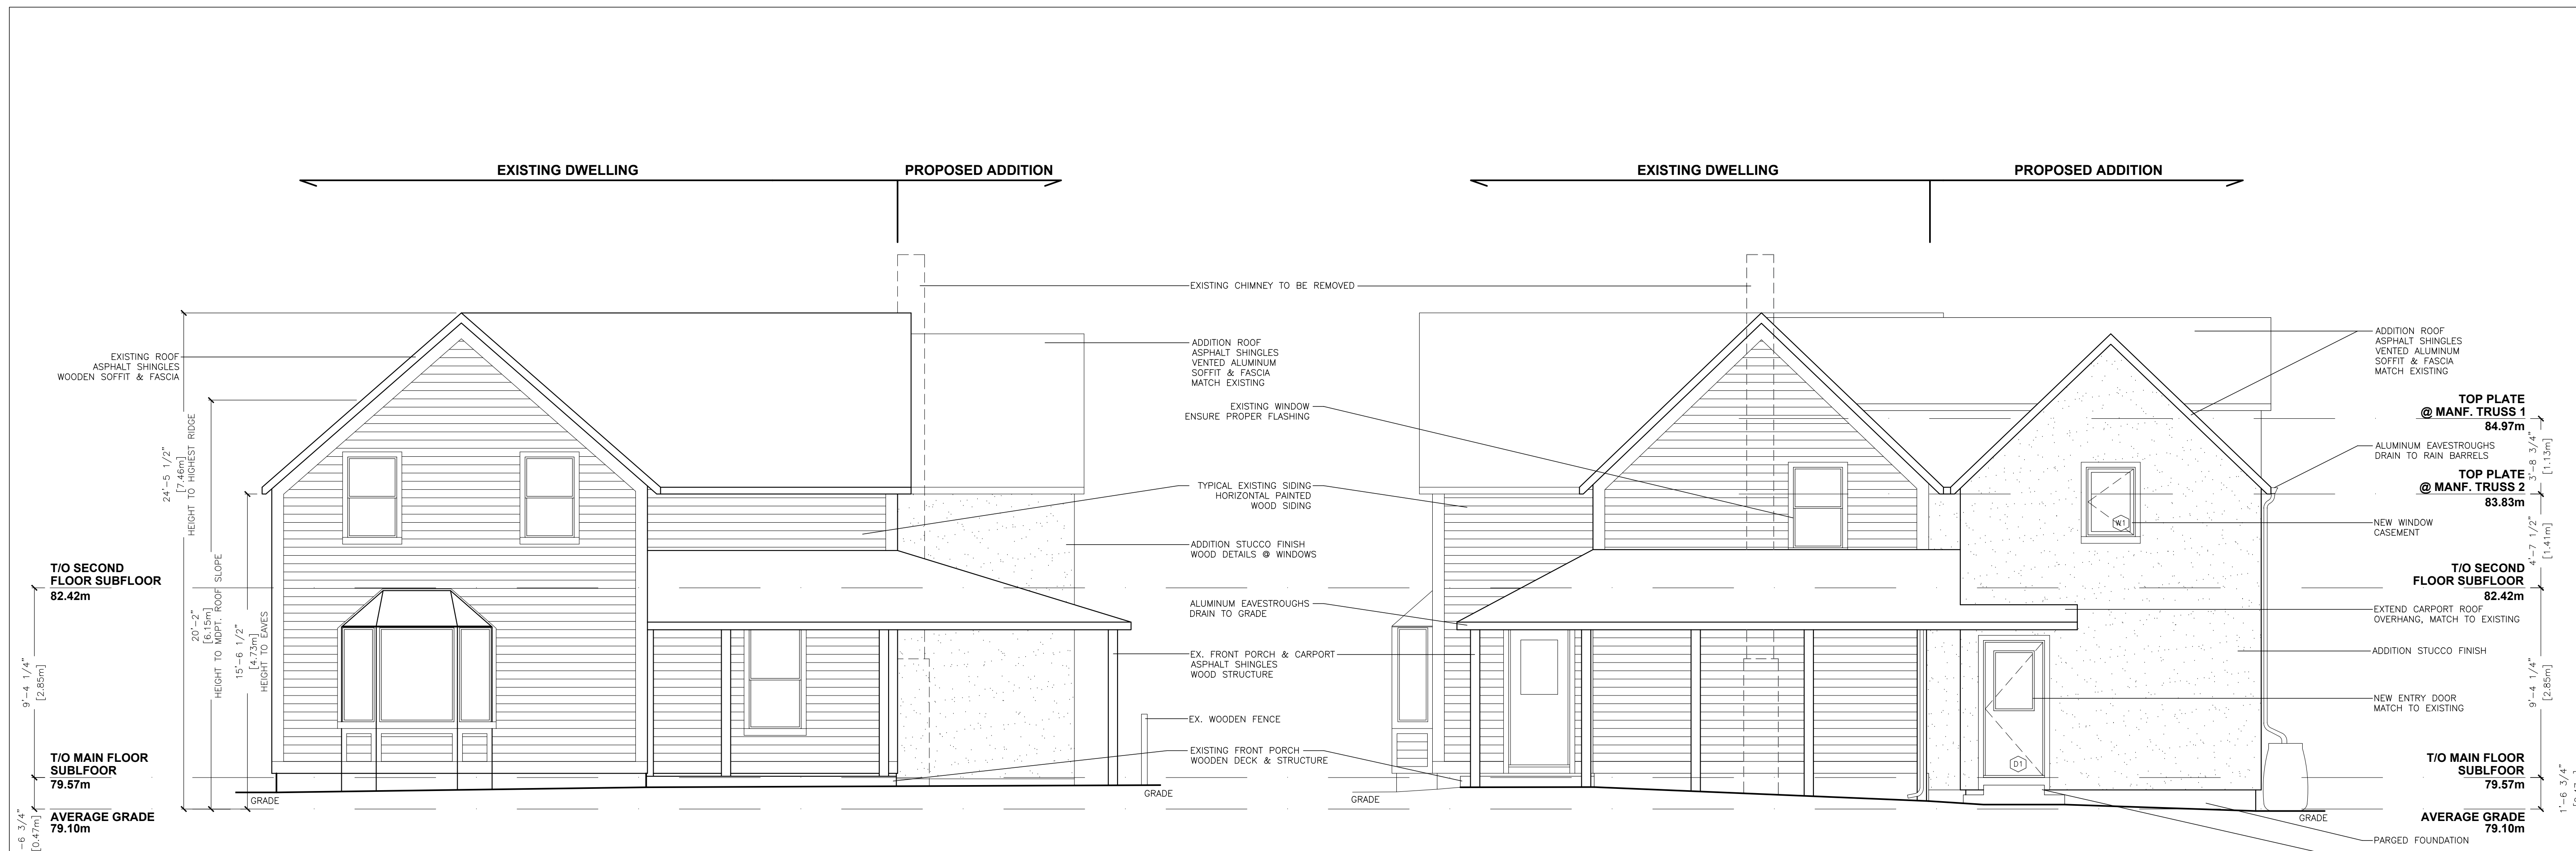

EAST ELEVATION

NORTH ELEVATION

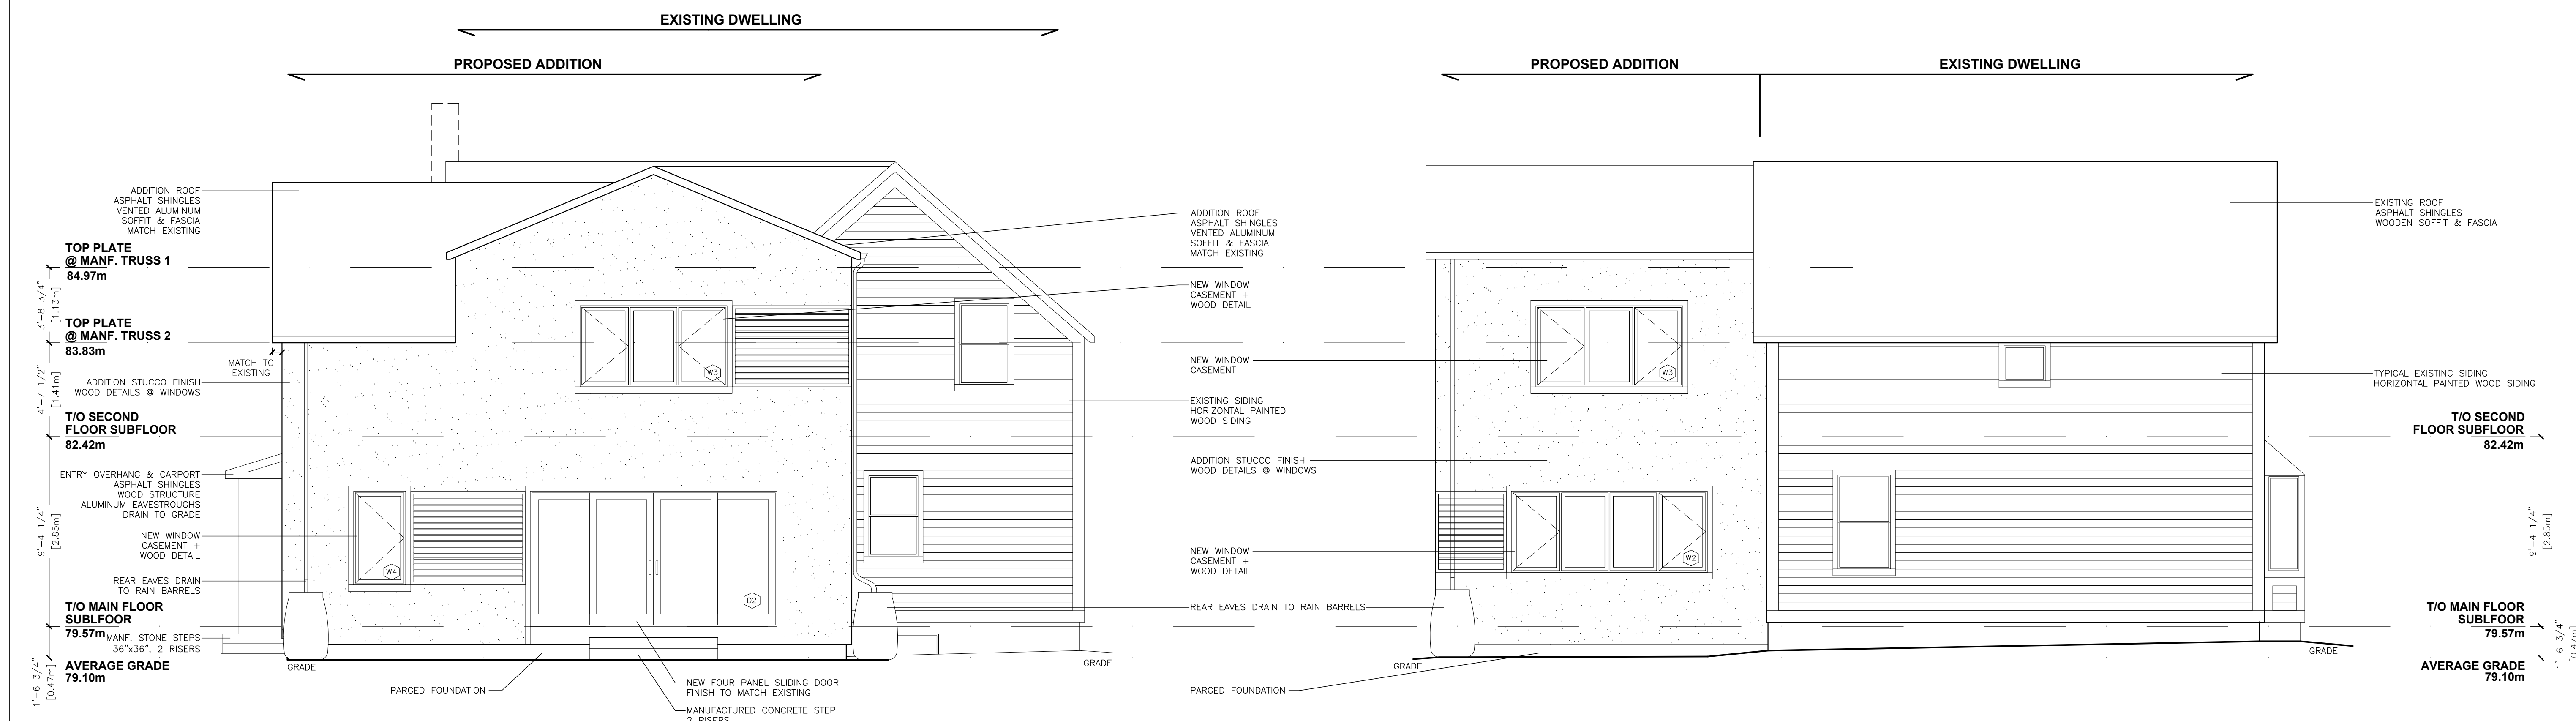

WEST ELEVATION

SOUTH ELEVATION

MATTHEW BERGSHOFF
LINDSAY CRAWFORD
42 JOHN ST S.
MISSISSAUGA, ON. L5H 2G4
MATTHEW.BERGSHOFF@GMAIL.COM
LINDSAYCRAWFORD@GMAIL.COM
PHONE: 647-2735482

NOTES:
THE DRAWINGS ARE THE PROPERTY OF MERNER ROW DESIGN. DO NOT REPRODUCE WITHOUT WRITTEN CONSENT.
DO NOT SCALE DRAWINGS.
ALL CONSTRUCTION TO MEET CURRENT REQUIREMENTS OF ONTARIO BUILDING CODE AND OTHER APPLICABLE CODES.
CHECK ALL DIMENSIONS PRIOR TO CONSTRUCTION. REPORT DISCREPANCIES AND CONFIRM CLARIFICATIONS BEFORE COMMENCING WORK.
THIS DRAWING TO BE READ IN CONJUNCTION WITH ALL RELEVANT SPECIFICATIONS, ARCHITECTURAL, STRUCTURAL, MECHANICAL AND ELECTRICAL DRAWINGS.
WORKING DRAWINGS DO NOT PROVIDE REQUIREMENTS FOR ALL CONSTRUCTION DETAILS. CONTRACTOR IS RESPONSIBLE FOR PROVIDING SUPERVISED WORKMANSHIP IN ALL AREAS OF CONSTRUCTION.
ALL WINDOW AND DOOR SIZES ARE OUTSIDE MEASUREMENTS. ROUGH OPENING SIZES SHOULD BE CONFIRMED BEFORE FRAMING.
EXTERIOR DIMENSIONS ARE MEASURED FROM THE OUTSIDE OF EXTERIOR WALLS AND TO THE CENTER OF ALL INTERIOR WALL AND OPENINGS.
INTERIOR DIMENSIONS ARE MEASURED FROM THE INSIDE OF EXTERIOR WALLS AND TO THE CENTER OF ALL INTERIOR WALLS AND OPENINGS.

MERNER ROW DESIGN
LISA APPS | 647.704.5604
mernerrowdesign@gmail.com

THE UNDERSIGNED HAS REVIEWED AND TAKES RESPONSIBILITY FOR THIS DESIGN AND HAS THE QUALIFICATIONS AND MEETS THE REQUIREMENTS SET OUT IN THE ONTARIO BUILDING CODE TO BE A DESIGNER.

QUALIFICATION INFORMATION
REQUIRED UNLESS DESIGN IS EXEMPT UNDER 3.2.5.1. OF THE BUILDING CODE

LISA APPS	112545
NAME	SIGNATURE BCIN

REGISTRATION INFORMATION
REQUIRED UNLESS DESIGN IS EXEMPT UNDER 3.2.4.1. OF THE BUILDING CODE


MERNER ROW DESIGN	115433
FIRM NAME	BCIN

PROPOSED ADDITION
42 JOHN ST. S.
MISSISSAUGA


ELEVATIONS

DATE: NOV. 21, 2024 SCALE: 1:50 (1/4" = 1'-0")


A05

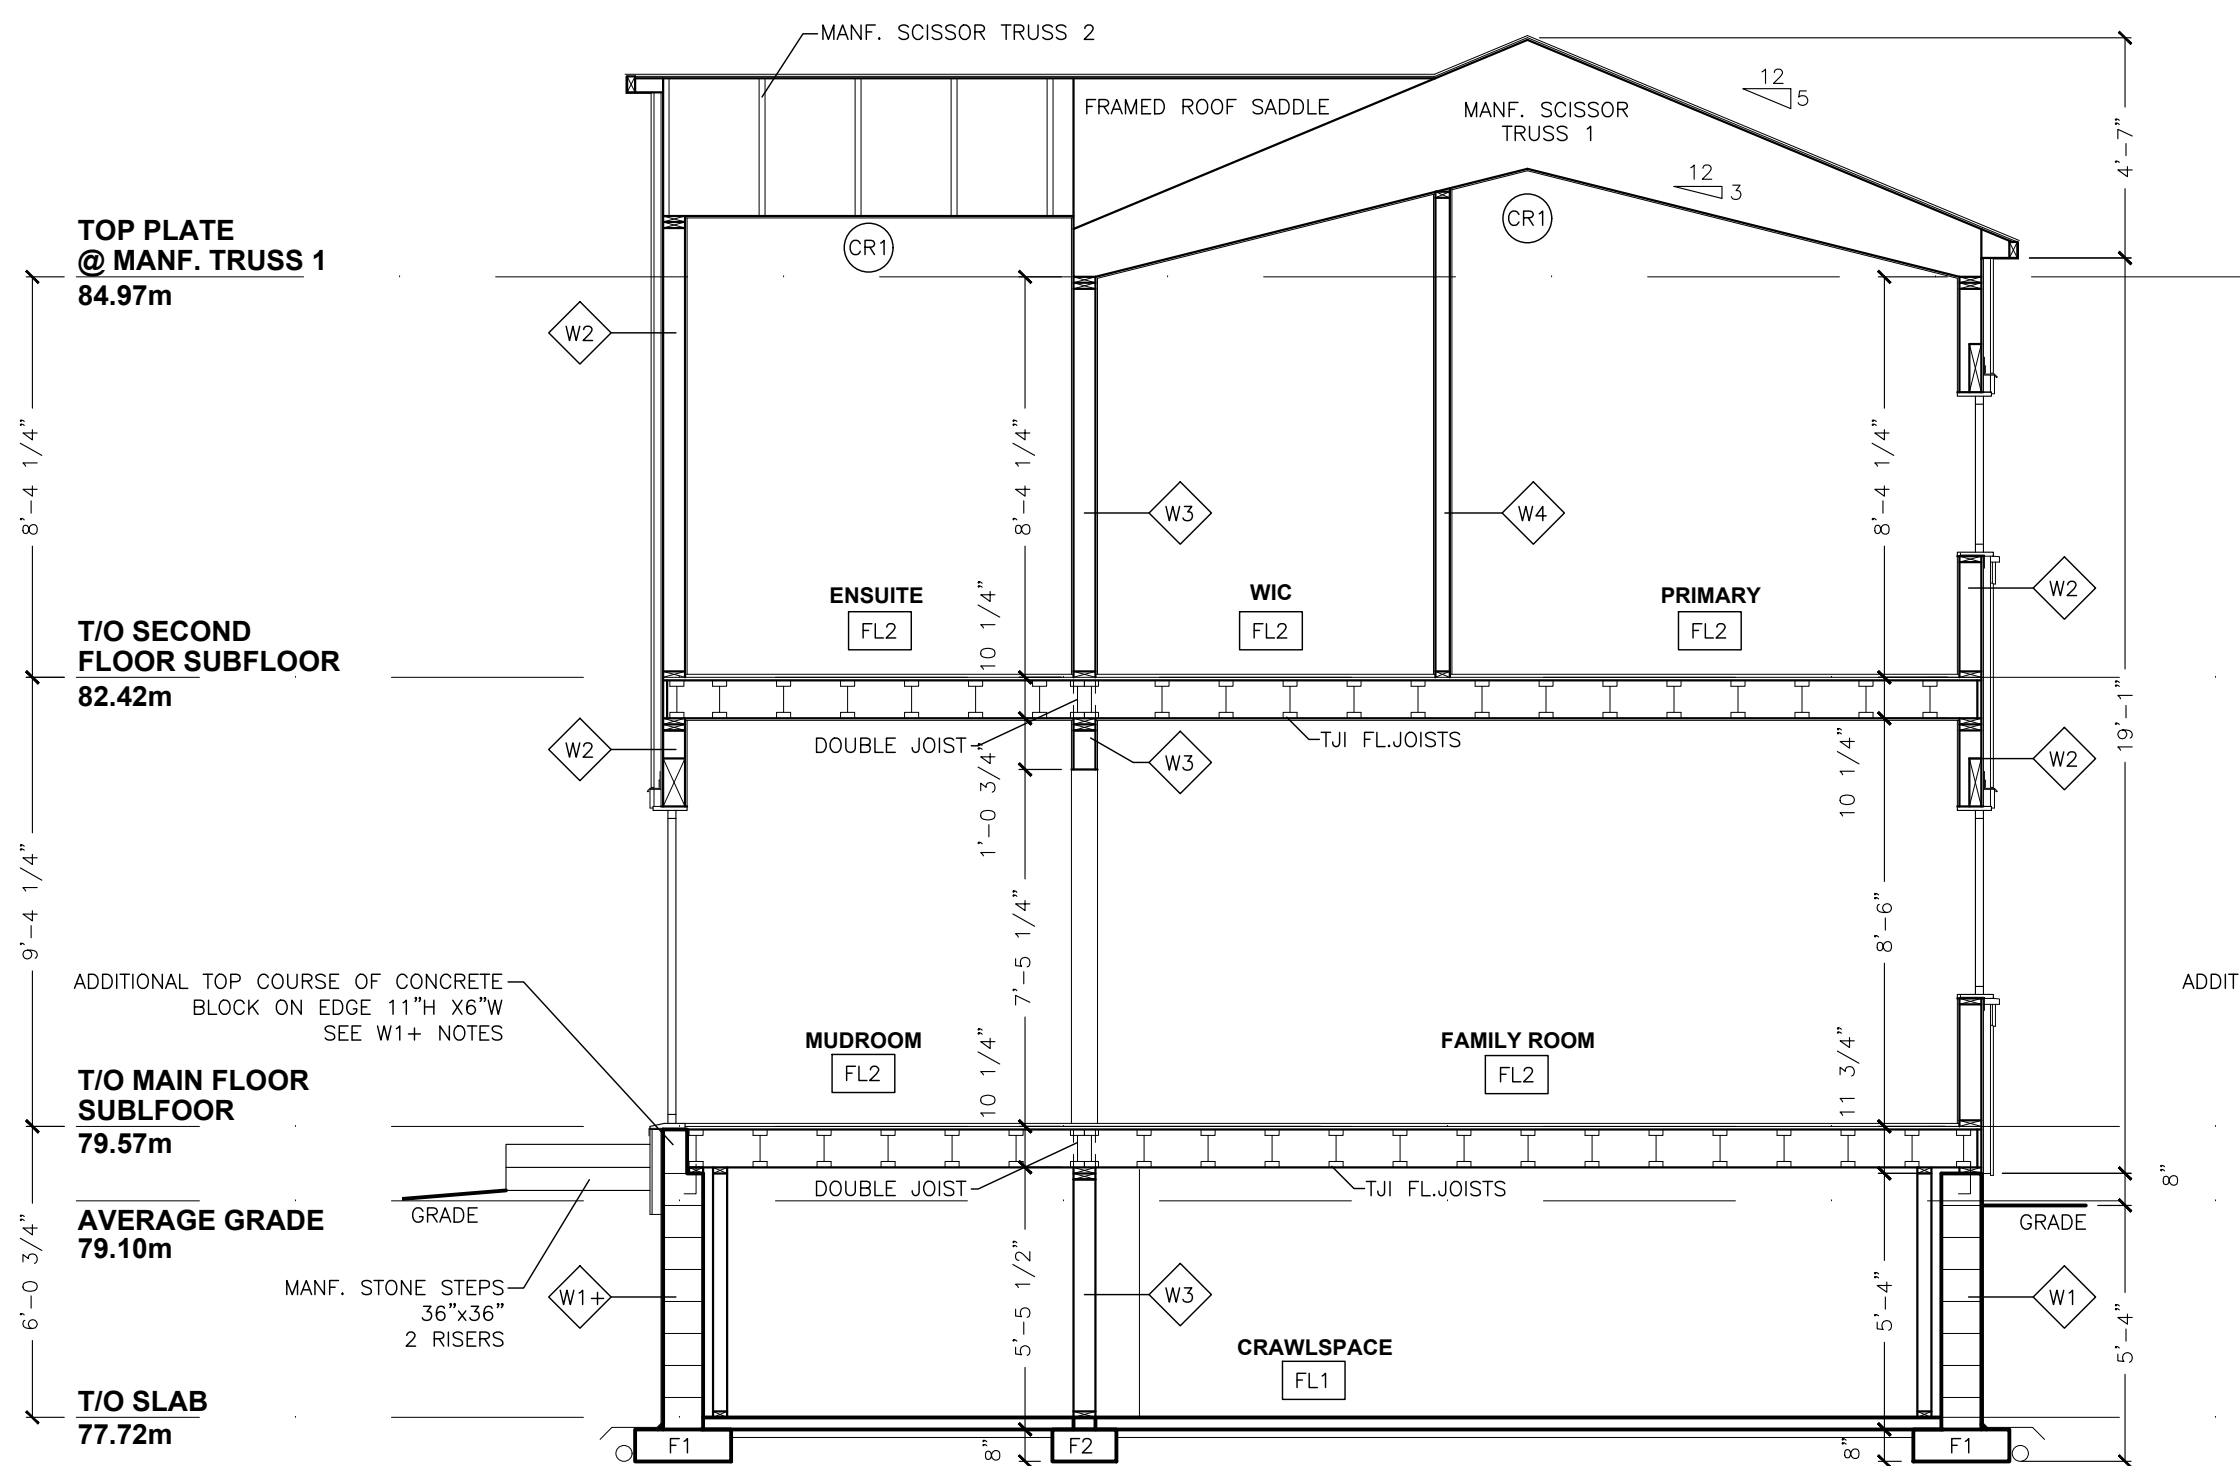

CROSS SECTION A-A

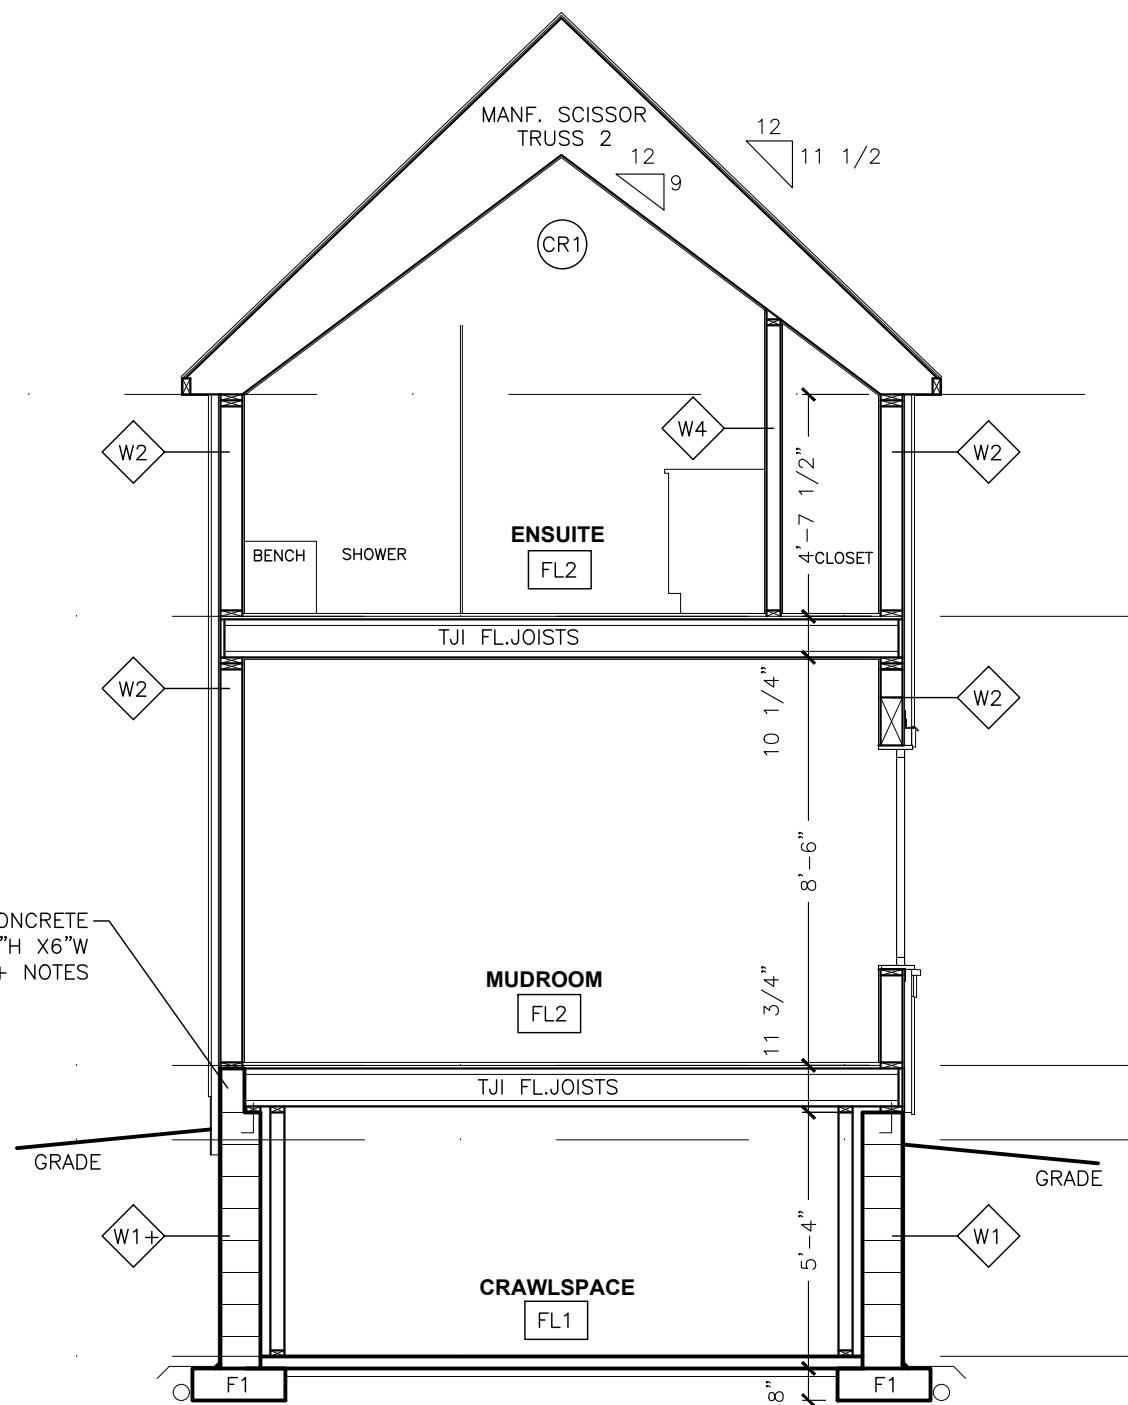

CROSS SECTION B-B

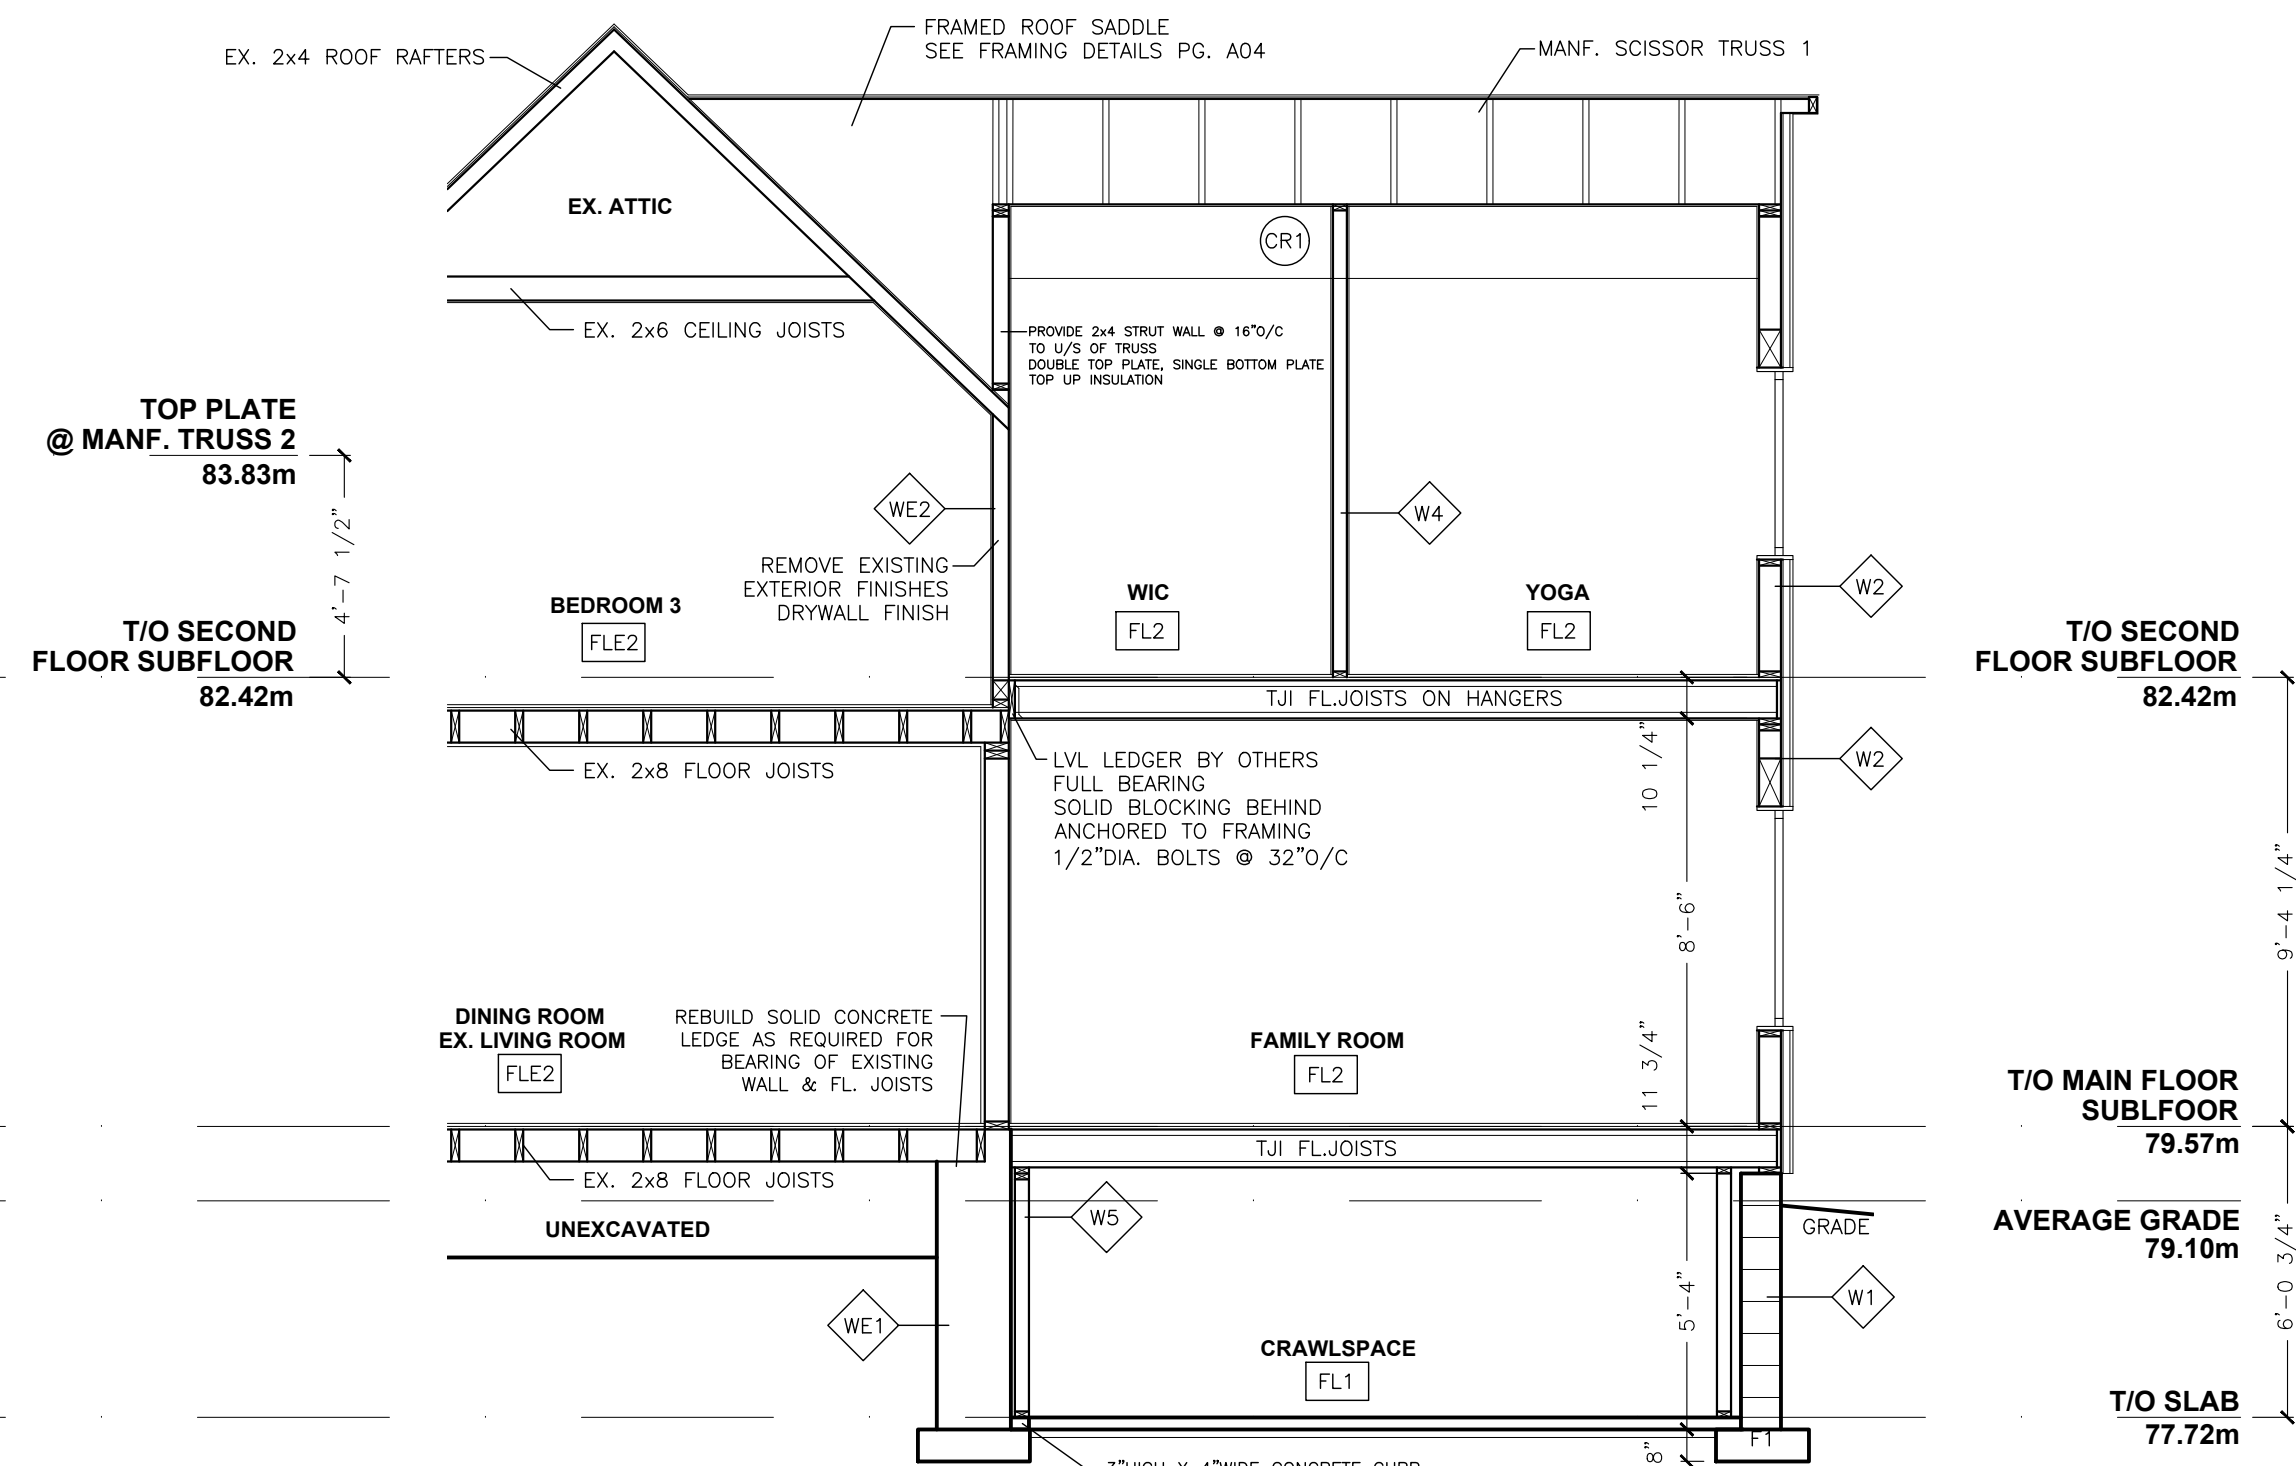


CROSS SECTION C-C

DESCRIPTION	UNIT WIDTH	UNIT HEIGHT	QTY	UNIT GLAZING	SILL HEIGHT
W1 SINGLE PANEL, CASEMENT	29"	41"	1	8.35F	31"
W2 QUAD PANEL, CASEMENT	116"	48"	1	38.75F	30"
W3 TRIPLE PANEL, CASEMENT	87"	48"	2	29.05F	30 3/4"
W4 SINGLE PANEL, CASEMENT	30"	55.5"	1	11.85F	25 1/2"
D1 ENTRY DOOR, INSULATED HALF GLAZED PANEL	34"	80"	1	20.15F	N/A
D2 4 PANEL SLIDING DOOR	120"	80"	1	81.15F	N/A


SEE LEGEND / NOTES PG. A03, A04

* CONFIRM ALL WINDOW AND DOOR SIZES PRIOR TO COMMENCING CONSTRUCTION
 * CONFIRM ROUGH OPENING SIZE /W MANUFACTURER
 * ADJUST WINDOW/DOOR SIZES TO MANUFACTURER STANDARD SIZING TO MINIMIZE COST

EXTERIOR DOOR / WINDOW SCHEDULE

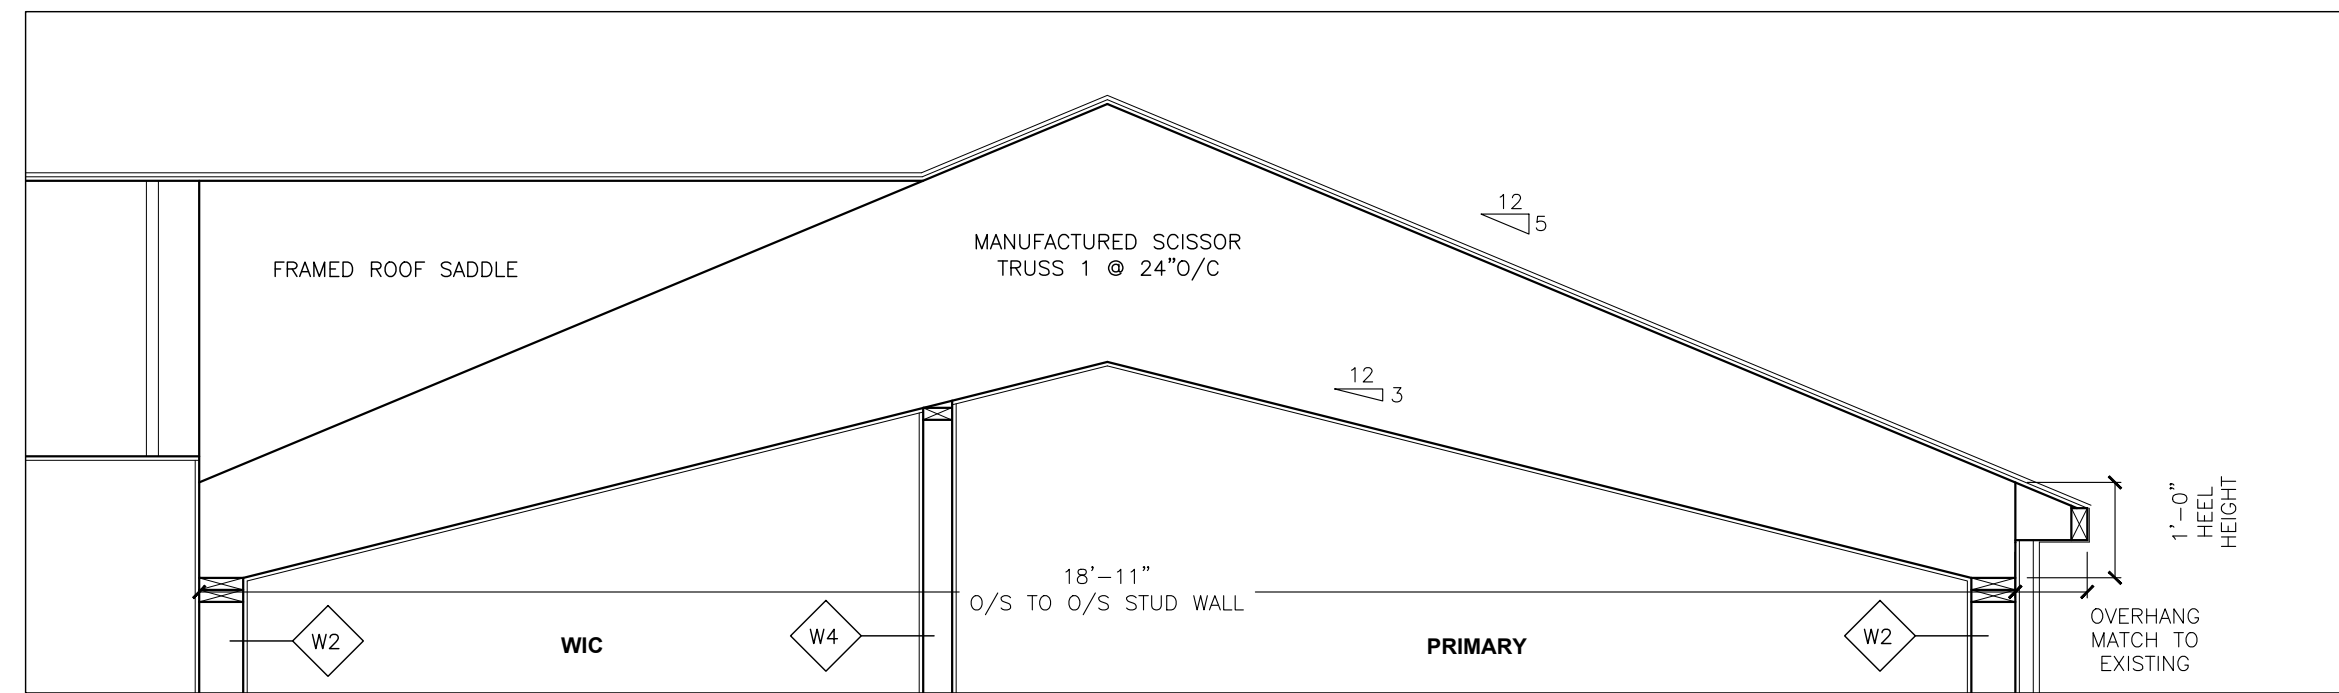


MANUFACTURED SCISSOR TRUSS 1 DETAIL
SCALE: 1/2" = 1'-0"

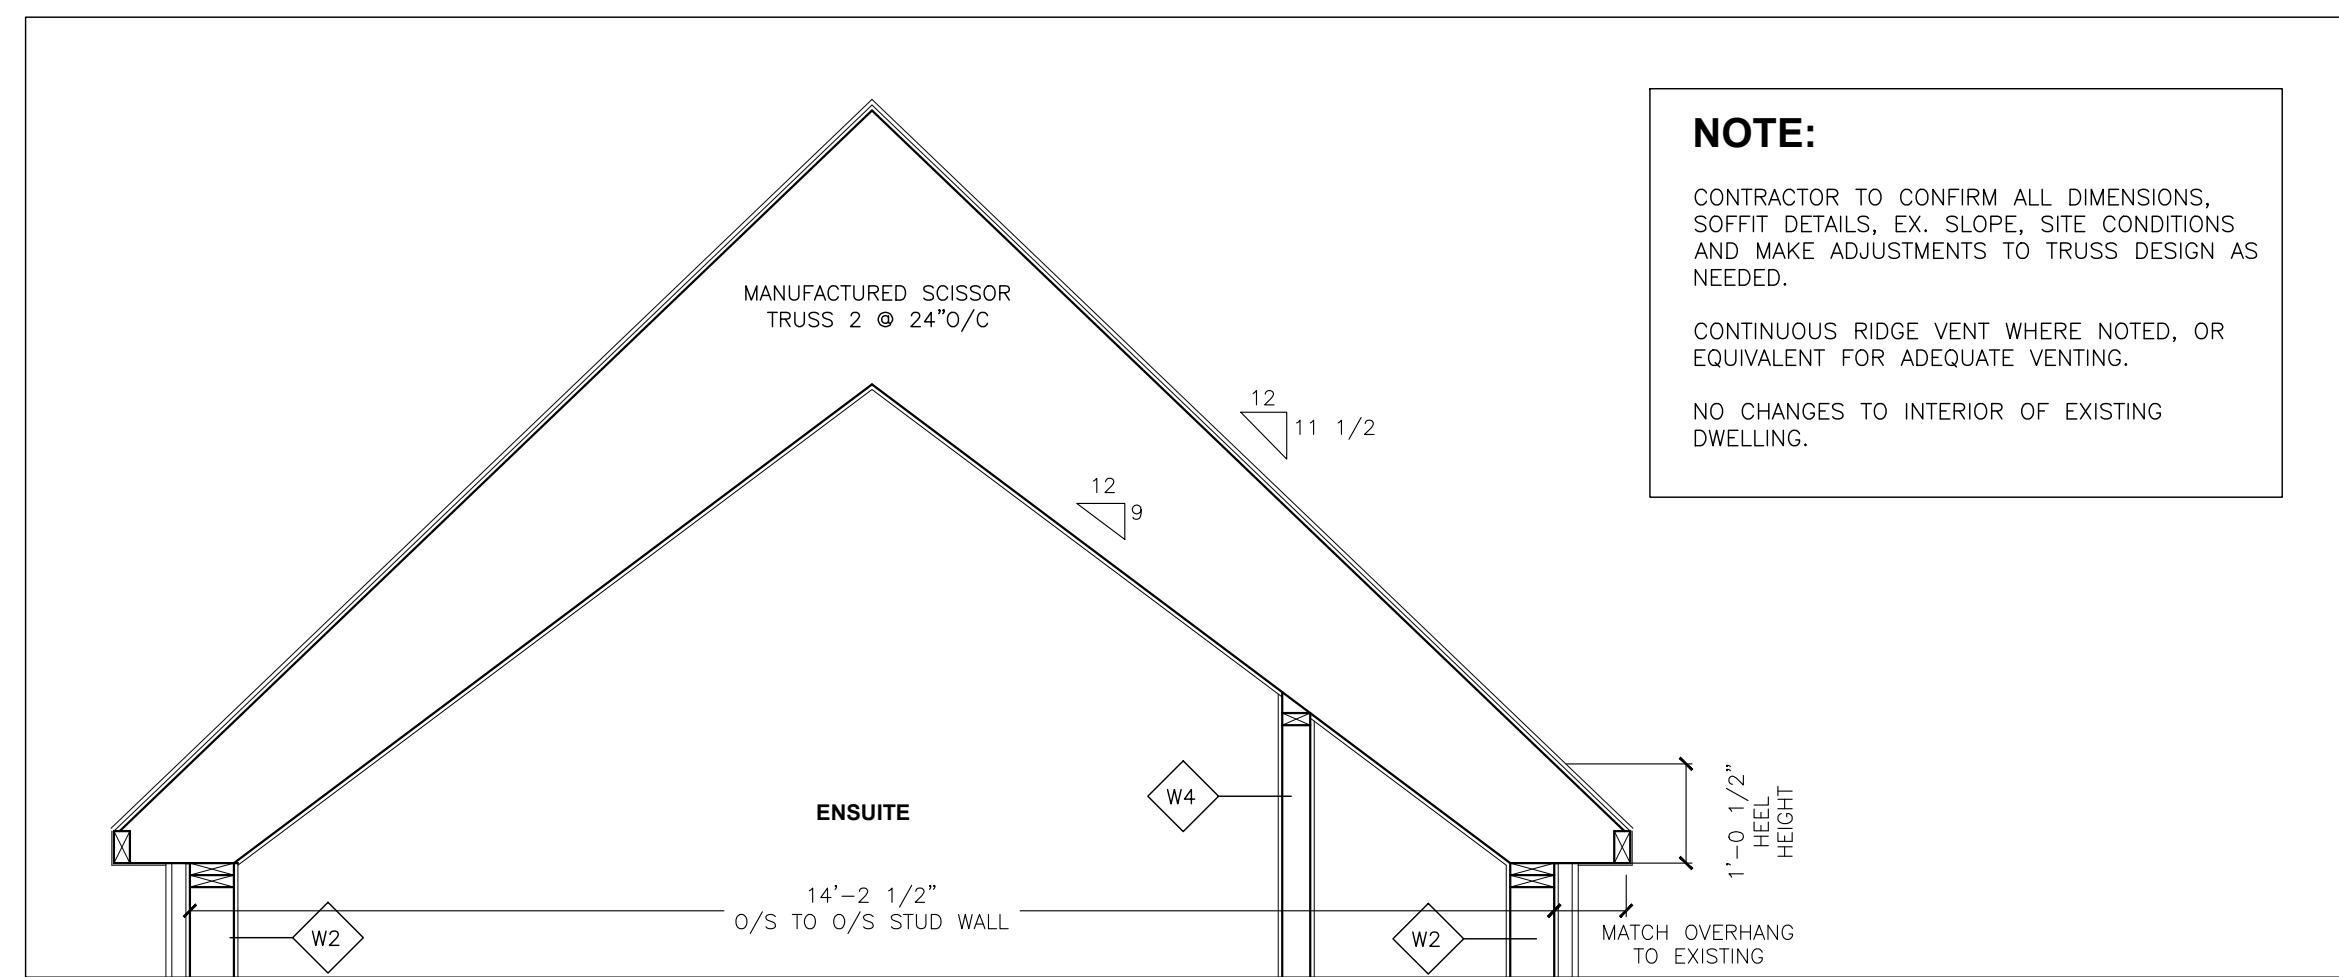


MANUFACTURED SCISSOR TRUSS 2 DETAIL
SCALE: 1/2" = 1'-0"


NOTE:
 CONTRACTOR TO CONFIRM ALL DIMENSIONS, SOFFIT DETAILS, EX. SLOPE, SITE CONDITIONS AND MAKE ADJUSTMENTS TO TRUSS DESIGN AS NEEDED.
 CONTINUOUS RIDGE VENT WHERE NOTED, OR EQUIVALENT FOR ADEQUATE VENTING.
 NO CHANGES TO INTERIOR OF EXISTING DWELLING.

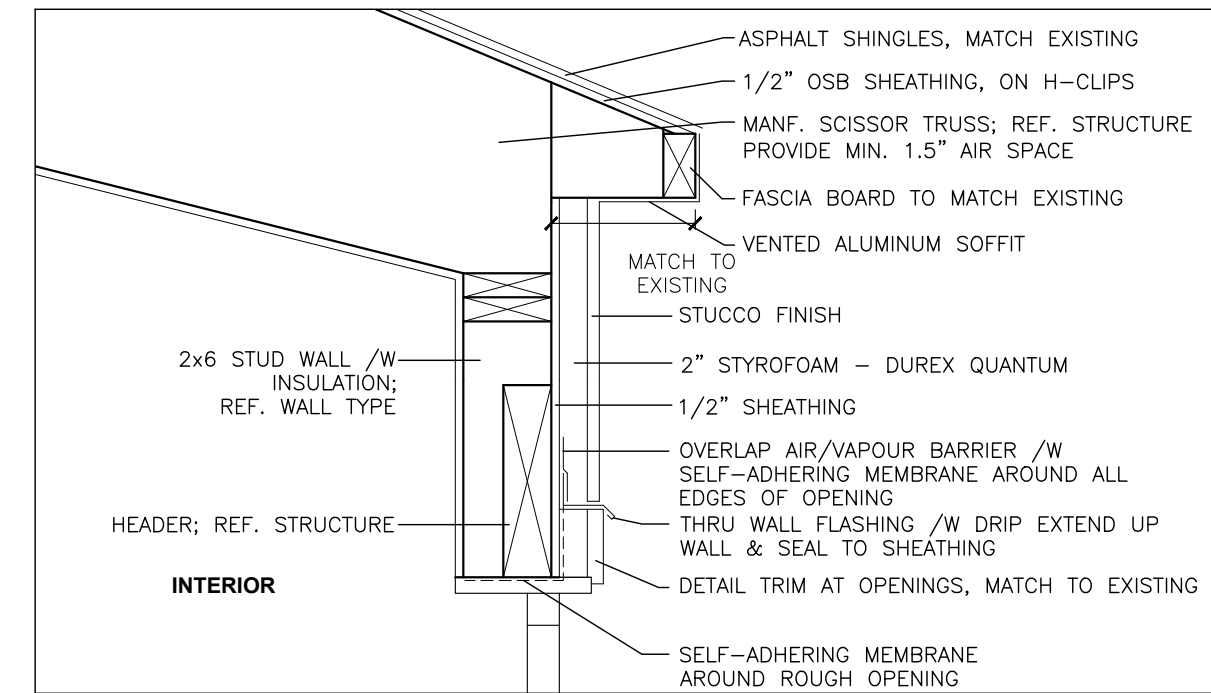

TYPICAL OPENING & OVERHANG DETAIL @ ADDITION
SCALE: 1" = 1'-0"

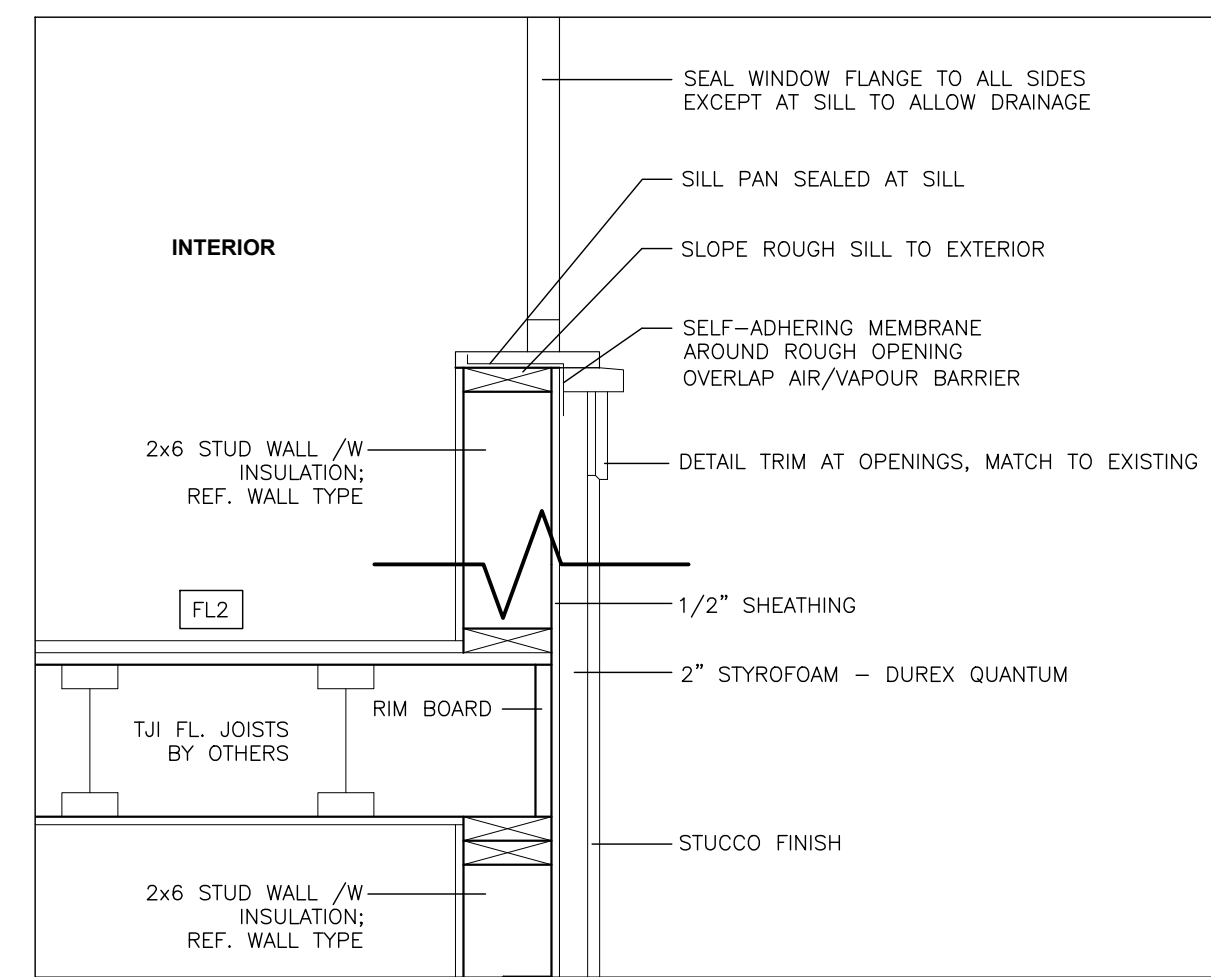

TYPICAL OPENING SILL DETAIL @ ADDITION
SCALE: 1" = 1'-0"

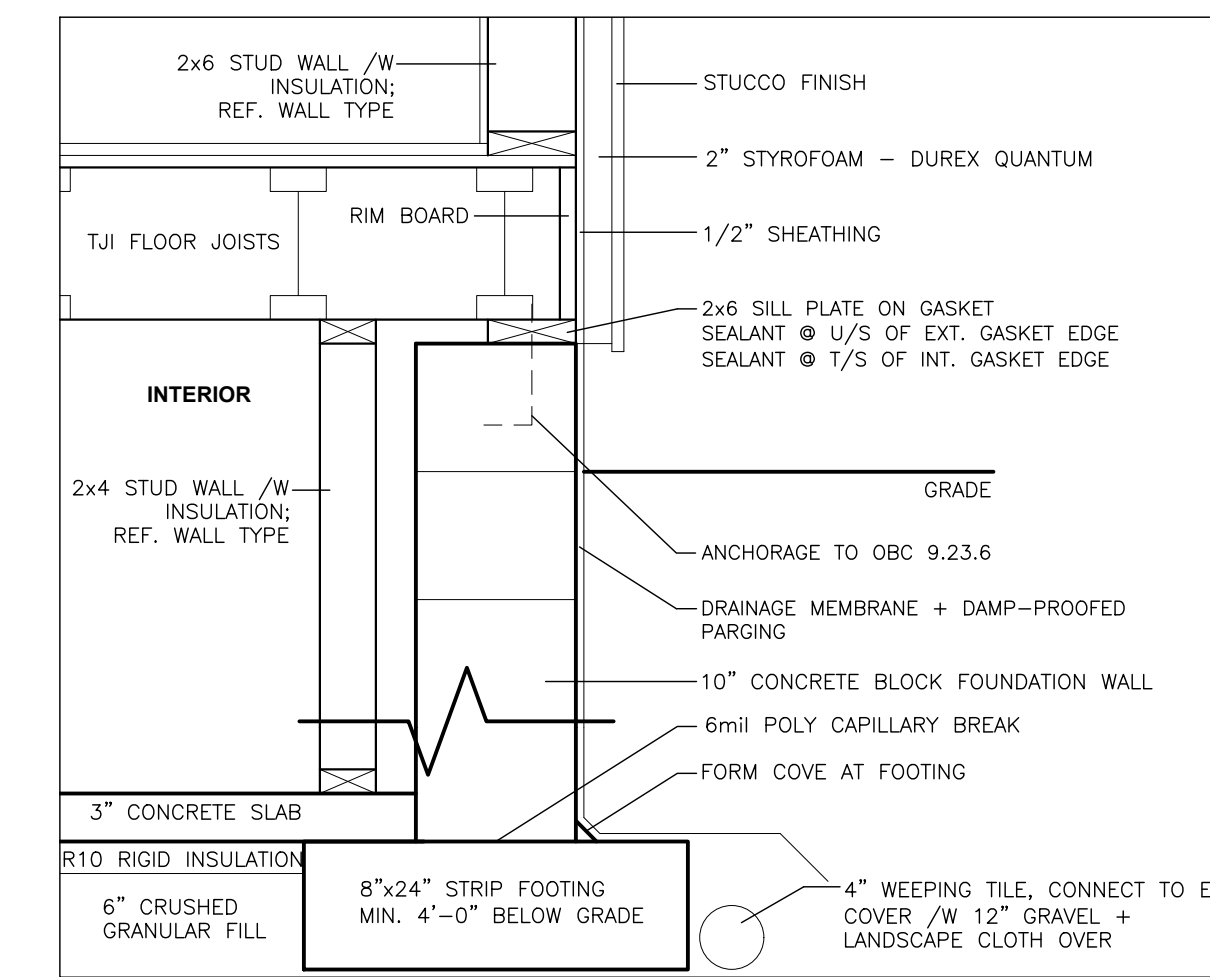

TYPICAL FOUNDATION DETAIL @ ADDITION
SCALE: 1" = 1'-0"

MATTHEW BERGSHOEFF
 LINDSAY CRAWFORD
 42 JOHN ST S.
 MISSISSAUGA, ON. L5H 2G4
 MATTHEW.BERGSHOEFF@GMAIL.COM
 LINDSAYCRAWFORD@GMAIL.COM
 PHONE: 647-2735482

NOTES:
 THE DRAWINGS ARE THE PROPERTY OF MERNER ROW DESIGN. DO NOT REPRODUCE WITHOUT WRITTEN CONSENT.
 DO NOT SCALE DRAWINGS.
 ALL CONSTRUCTION TO MEET CURRENT REQUIREMENTS OF ONTARIO BUILDING CODE AND OTHER APPLICABLE CODES.
 CHECK ALL DIMENSIONS PRIOR TO CONSTRUCTION. REPORT DISCREPANCIES AND CONFIRM CLARIFICATIONS BEFORE COMMENCING WORK.
 THIS DRAWING TO BE READ IN CONJUNCTION WITH ALL RELEVANT SPECIFICATIONS, ARCHITECTURAL, STRUCTURAL, MECHANICAL AND ELECTRICAL DRAWINGS.
 WORKING DRAWINGS DO NOT PROVIDE REQUIREMENTS FOR ALL CONSTRUCTION DETAILS. CONTRACTOR IS RESPONSIBLE FOR PROVIDING SUPERVISED WORKMANSHIP IN ALL AREAS OF CONSTRUCTION.
 ALL WINDOW AND DOOR SIZES ARE OUTSIDE MEASUREMENTS. ROUGH OPENING SIZES SHOULD BE CONFIRMED BEFORE FRAMING.
 EXTERIOR DIMENSIONS ARE MEASURED FROM THE OUTSIDE OF EXTERIOR WALLS AND TO THE CENTER OF ALL INTERIOR WALL AND OPENINGS.
 INTERIOR DIMENSIONS ARE MEASURED FROM THE INSIDE OF EXTERIOR WALLS AND TO THE CENTER OF ALL INTERIOR WALLS AND OPENINGS.

MERNER ROW DESIGN
 LISA APPS | 647.704.5604
 mernerrowdesign@gmail.com

THE UNDERSIGNED HAS REVIEWED AND TAKES RESPONSIBILITY FOR THIS DESIGN AND HAS THE QUALIFICATIONS AND MEETS THE REQUIREMENTS SET OUT IN THE ONTARIO BUILDING CODE TO BE A DESIGNER.

QUALIFICATION INFORMATION
 REQUIRED UNLESS DESIGN IS EXEMPT UNDER 3.2.5.1. OF THE BUILDING CODE

LISA APPS 112545
 NAME SIGNATURE BCIN

REGISTRATION INFORMATION
 REQUIRED UNLESS DESIGN IS EXEMPT UNDER 3.2.4.1. OF THE BUILDING CODE

MERNER ROW DESIGN 115433
 FIRM NAME BCIN

PROPOSED ADDITION
 42 JOHN ST. S.
 MISSISSAUGA


CROSS SECTIONS & TYP. DETAILS & WINDOW/DOOR SCHEDULE
 DATE: NOV. 21, 2024 SCALE: 1:50 (1/4" = 1'-0")

METRIC
DISTANCES SHOWN ON THIS PLAN ARE IN METRES AND CAN BE CONVERTED TO FEET BY DIVIDING BY 0.3048

SURVEYOR'S REAL PROPERTY REPORT

PLAN OF SURVEY WITH TOPOGRAPHY OF PART OF LOTS 3 AND 4, NORTH SIDE OF LAKE STREET, WEST OF THE CREDIT RIVER, AND PART OF LOT 5, SOUTH SIDE OF BAY STREET, WEST OF THE CREDIT RIVER, PLAN PC-1 (ALSO SHOWN ON PLAN 300) CITY OF MISSISSAUGA REGIONAL MUNICIPALITY OF PEEL

SCALE 1 : 125

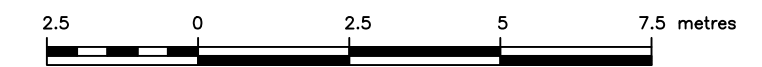

TARASICK McMILLAN KUBICKI LIMITED
ONTARIO LAND SURVEYORS

© COPYRIGHT, 2024

REPORT SUMMARY

PROPERTY DESCRIPTION: 42 JOHN STREET SOUTH, BEING PART OF LOTS 3 AND 4, NORTH SIDE OF LAKE STREET, WEST OF THE CREDIT RIVER, AND PART OF LOT 5, SOUTH SIDE OF BAY STREET, WEST OF THE CREDIT RIVER, PLAN PC-1 (ALSO SHOWN ON PLAN 300), CITY OF MISSISSAUGA, REGIONAL MUNICIPALITY OF PEEL, PIN 13488-1237.

EASEMENTS/RIGHTS-OF-WAY: NONE REGISTERED ON TITLE

COMMENTS:
1. NOTE LOCATION OF FENCES.
2. NOTE LOCATION OF THE TIMBER WALL ALONG THE SOUTHEASTERLY PROPERTY LIMIT.

LEGEND

■	DENOTES	SURVEY MONUMENT FOUND
□	DENOTES	SURVEY MONUMENT PLANTED
IB	DENOTES	IRON BAR
TC	DENOTES	TOP OF CURB
BC	DENOTES	BOTTOM OF CURB
CCT	DENOTES	CURB CUT
CB	DENOTES	CATCH BASIN
WV	DENOTES	WATER VALVE
TW	DENOTES	TOP OF WALL
P2	DENOTES	DUNNING & TAYLOR LTD., O.L.S., AUGUST 24, 1987
P4	DENOTES	JAMES AND WANDABENSE O.L.S., DEC. 19, 1952
P6	DENOTES	CHRISTOPHER PEAT O.L.S., NOV. 5, 1964
D1	DENOTES	INSTRUMENT R0943301

○ 0.20φ DENOTES DECIDUOUS TREE WITH TRUNK DIAMETER

◐ 0.20φ DENOTES CONIFEROUS TREE WITH TRUNK DIAMETER

TREE CANOPIES ARE DRAWN TO SCALE.

PREPARED FOR:

THIS REPORT WAS PREPARED FOR LINDSAY CRAWFORD AND THE UNDERSIGNED ACCEPTS NO RESPONSIBILITY FOR USE BY OTHER PARTIES.


SURVEYOR'S CERTIFICATE

I CERTIFY THAT :

1. THIS SURVEY AND PLAN ARE CORRECT AND IN ACCORDANCE WITH THE SURVEYS ACT, THE SURVEYORS ACT AND THE REGULATIONS MADE UNDER THEM.
2. THE SURVEY WAS COMPLETED ON MARCH 21, 2024.

MARCH 28, 2024
DATE

Stefan Joannou
STEFAN JOANNOU
ONTARIO LAND SURVEYOR

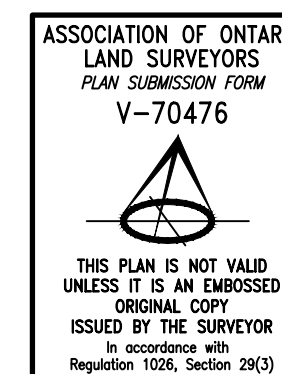

TARASICK McMILLAN KUBICKI LIMITED

ONTARIO LAND SURVEYORS

4181 SLADEVIEW CRESCENT, UNIT 42, MISSISSAUGA, ONTARIO L5L 5R2
TEL: (905) 569-8849 FAX: (905) 569-3160
E-MAIL: office@tmksurveyors.com

DRAWN BY: K.H.

FILE No. 10050-SRPR-T

ELEVATION NOTE

ELEVATIONS ARE REFERRED TO CANADIAN GEODETIC VERTICAL DATUM-1928, AND WERE DERIVED FROM CITY OF MISSISSAUGA BENCHMARK No. 731, HAVING A PUBLISHED ELEVATION OF 81.58 metres.

BEARING NOTE

BEARINGS ARE ASTRONOMIC AND ARE REFERRED TO THE SOUTHWESTERLY LIMIT OF JOHN STREET SOUTH AS SHOWN ON REGISTERED PLAN 300, HAVING A BEARING OF N52°16'48"W.

SOUTHEASTERLY ANGLE OF LOT 3 NORTH SIDE OF LAKE STREET, WEST OF THE CREDIT RIVER, PLAN PC-1

LAKE STREET