



working with you

PROJECT 18-1310D2**LEGEND**

PROP. STORM.SEW. ■■■■■■

PROP. WATERMAIN ————

RHONDA VALLEY

FROM CLIFF ROAD TO CLIFF ROAD

ACALA CRESCENT

FROM RHONDA VALLEY TO RHONDA VALLEY

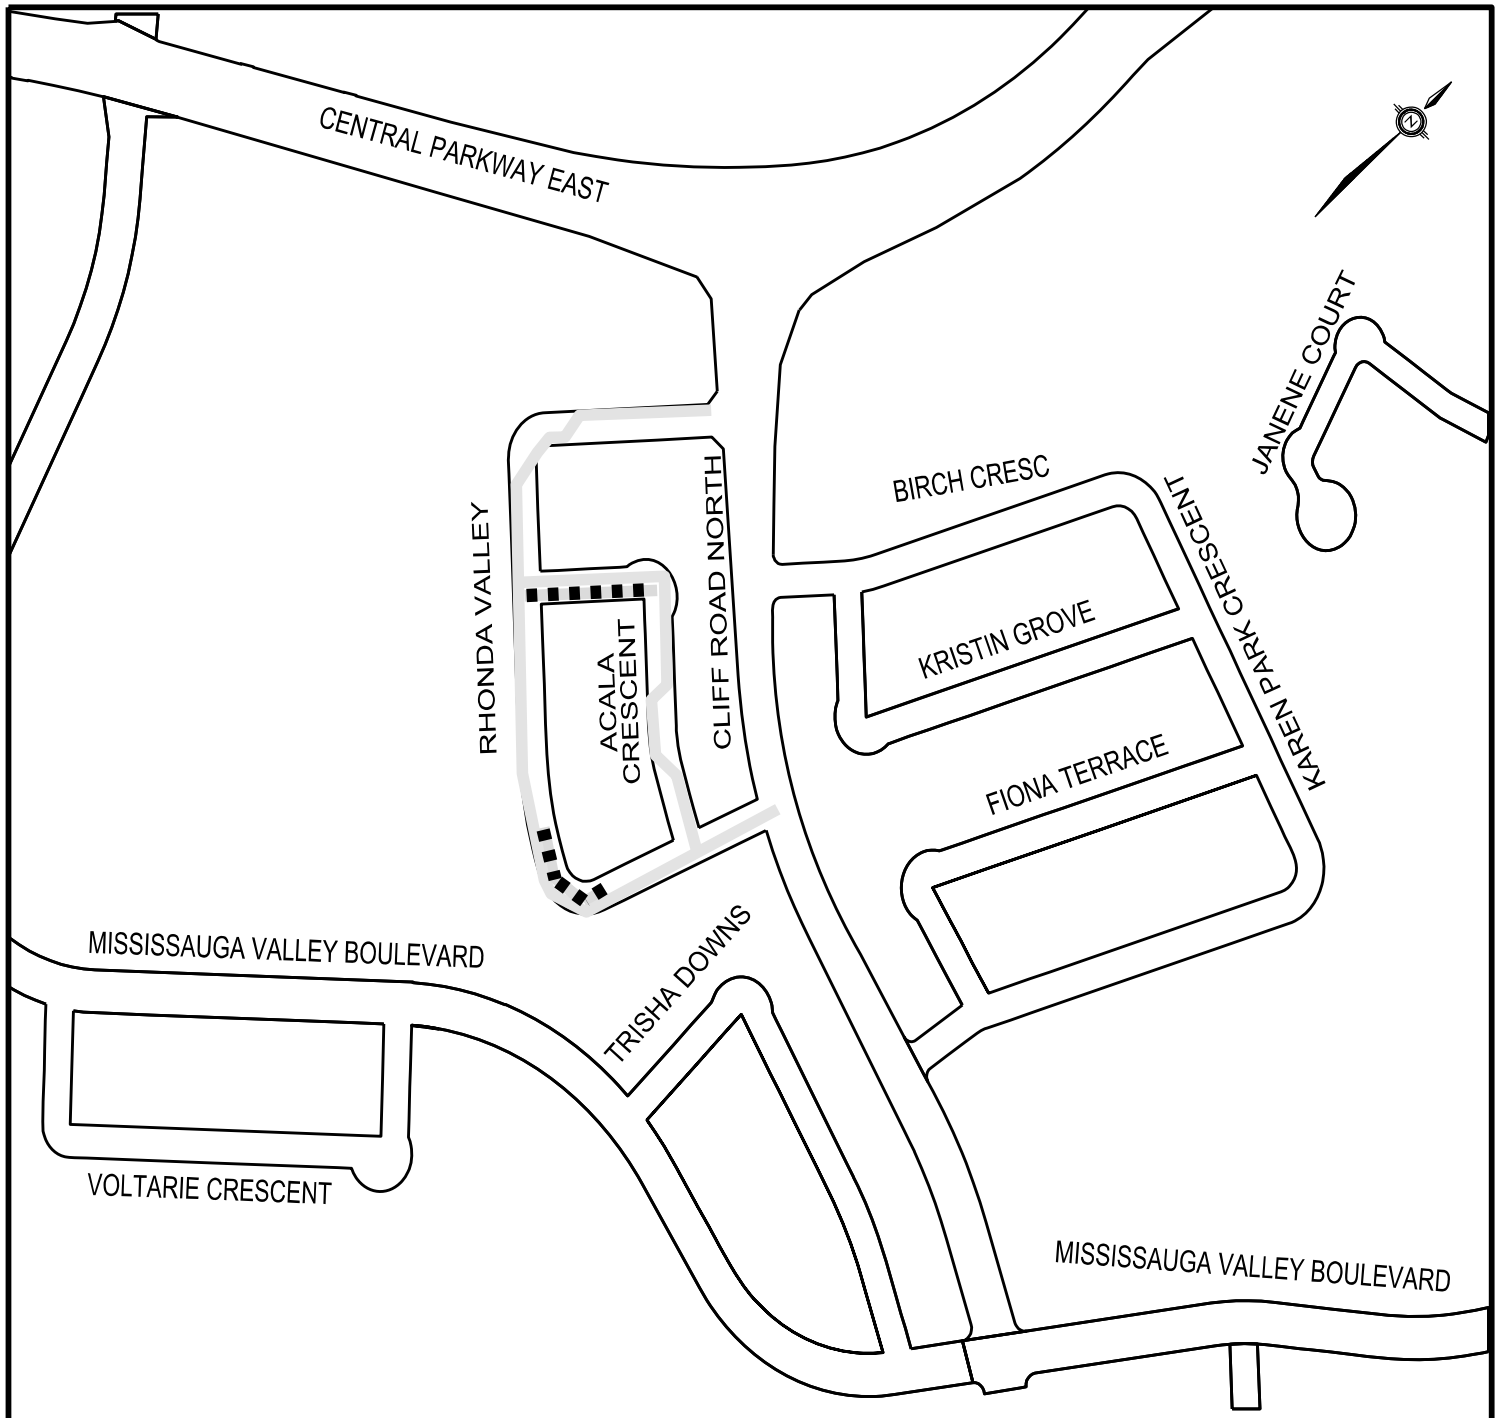
PROP. WATERMAIN & STORM SEWER REPLACEMENT

PROJECT MANAGER : SARAH LOBO x- 8266

COUNCILLOR : J.KOVAC, WARD 4

CONTRACTOR : DSL ENTERPRISE INC.

INSPECTOR : CESAR FADEL x-3246

**PUBLIC WORKS**

10 PEEL CENTRE DRIVE - SUITE B, 4th FLOOR, BRAMPTON ON L6T 4B9 (905) 791-7800