
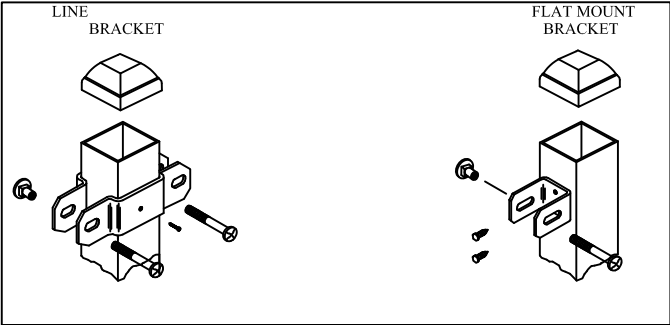


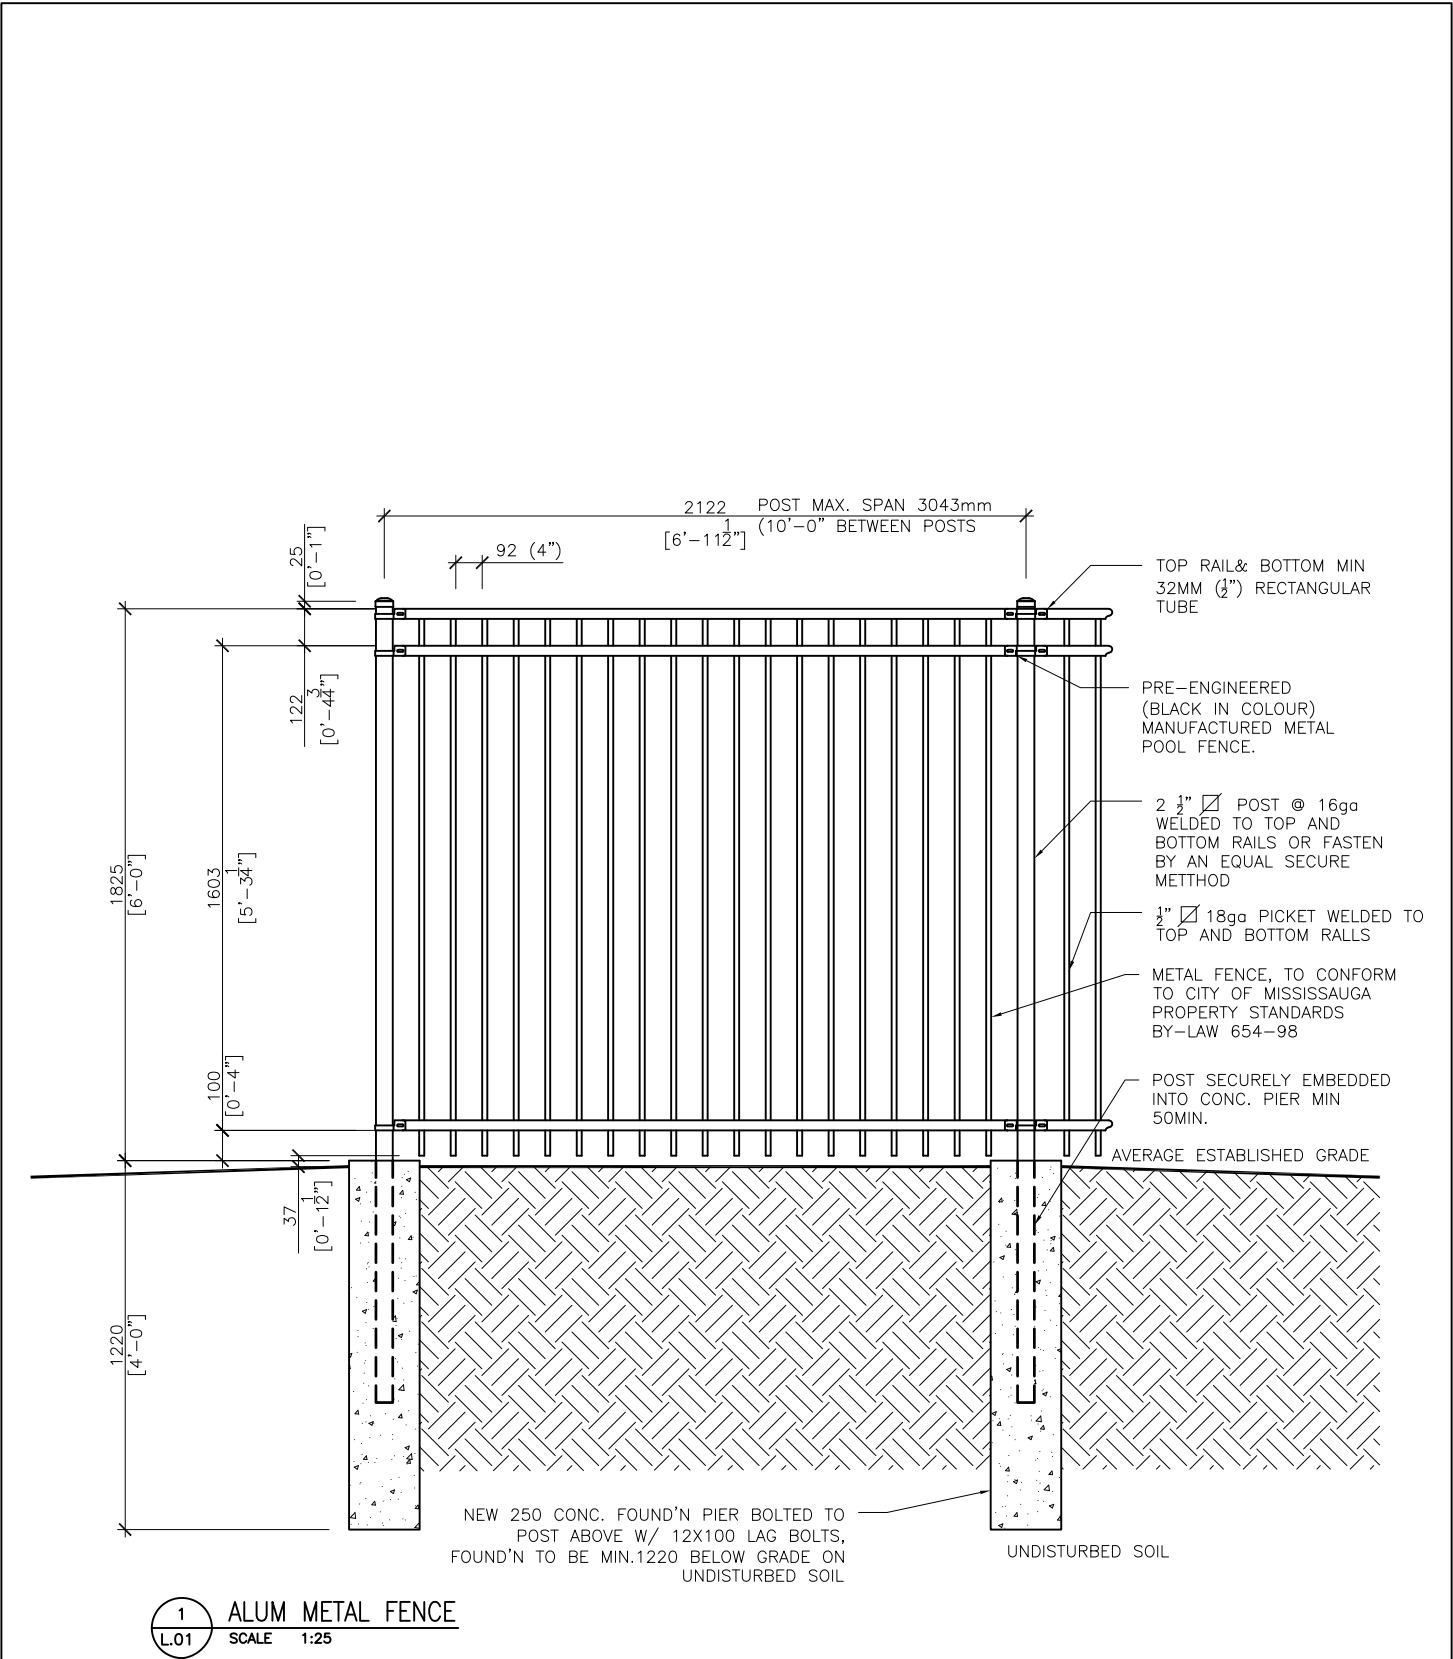

mEsh28architects 310 VELLORE PARK AVE. VAUGHAN, ON, L4H 0C5	DATE: JUNE 6, 2022	DRAWN BY: M.G.	SCALE: 1:25	REVISION: 1 - ISSUED FOR HERITAGE	CONSTRUCTION NORTH
	DWG. TITLE: ELEVATION PROPOSED METAL FENCE			PROJECT NO. 07-2022	
SITE ADDRESS: 7067 POND. STREET MISSISSAUGA, ON L5W 1A1	PROJECT NAME 7076 POOD STREET POOL ENCLOSURE			DWG. NO. L.01	