


SWS ENGINEERING INC. 1100 CENTRAL PKWY WEST UNIT 15, 2nd FL, MISSISSAUGA, ON L5C 4E5 TEL:(905)272-1938 FAX:(905)272-8254	PROJECT PROPOSED RAMP 1695 THE COLLEGEWAY MISSISSAUGA, ON	DATE:	JUL 14, 2022
		DRAWN BY:	SW
	DRAWING TITLE PLAN	SCALE:	$\frac{1}{2}$ "=1'-0"
		PROJECT NO.	22052
		DWG NO.	SSK-3

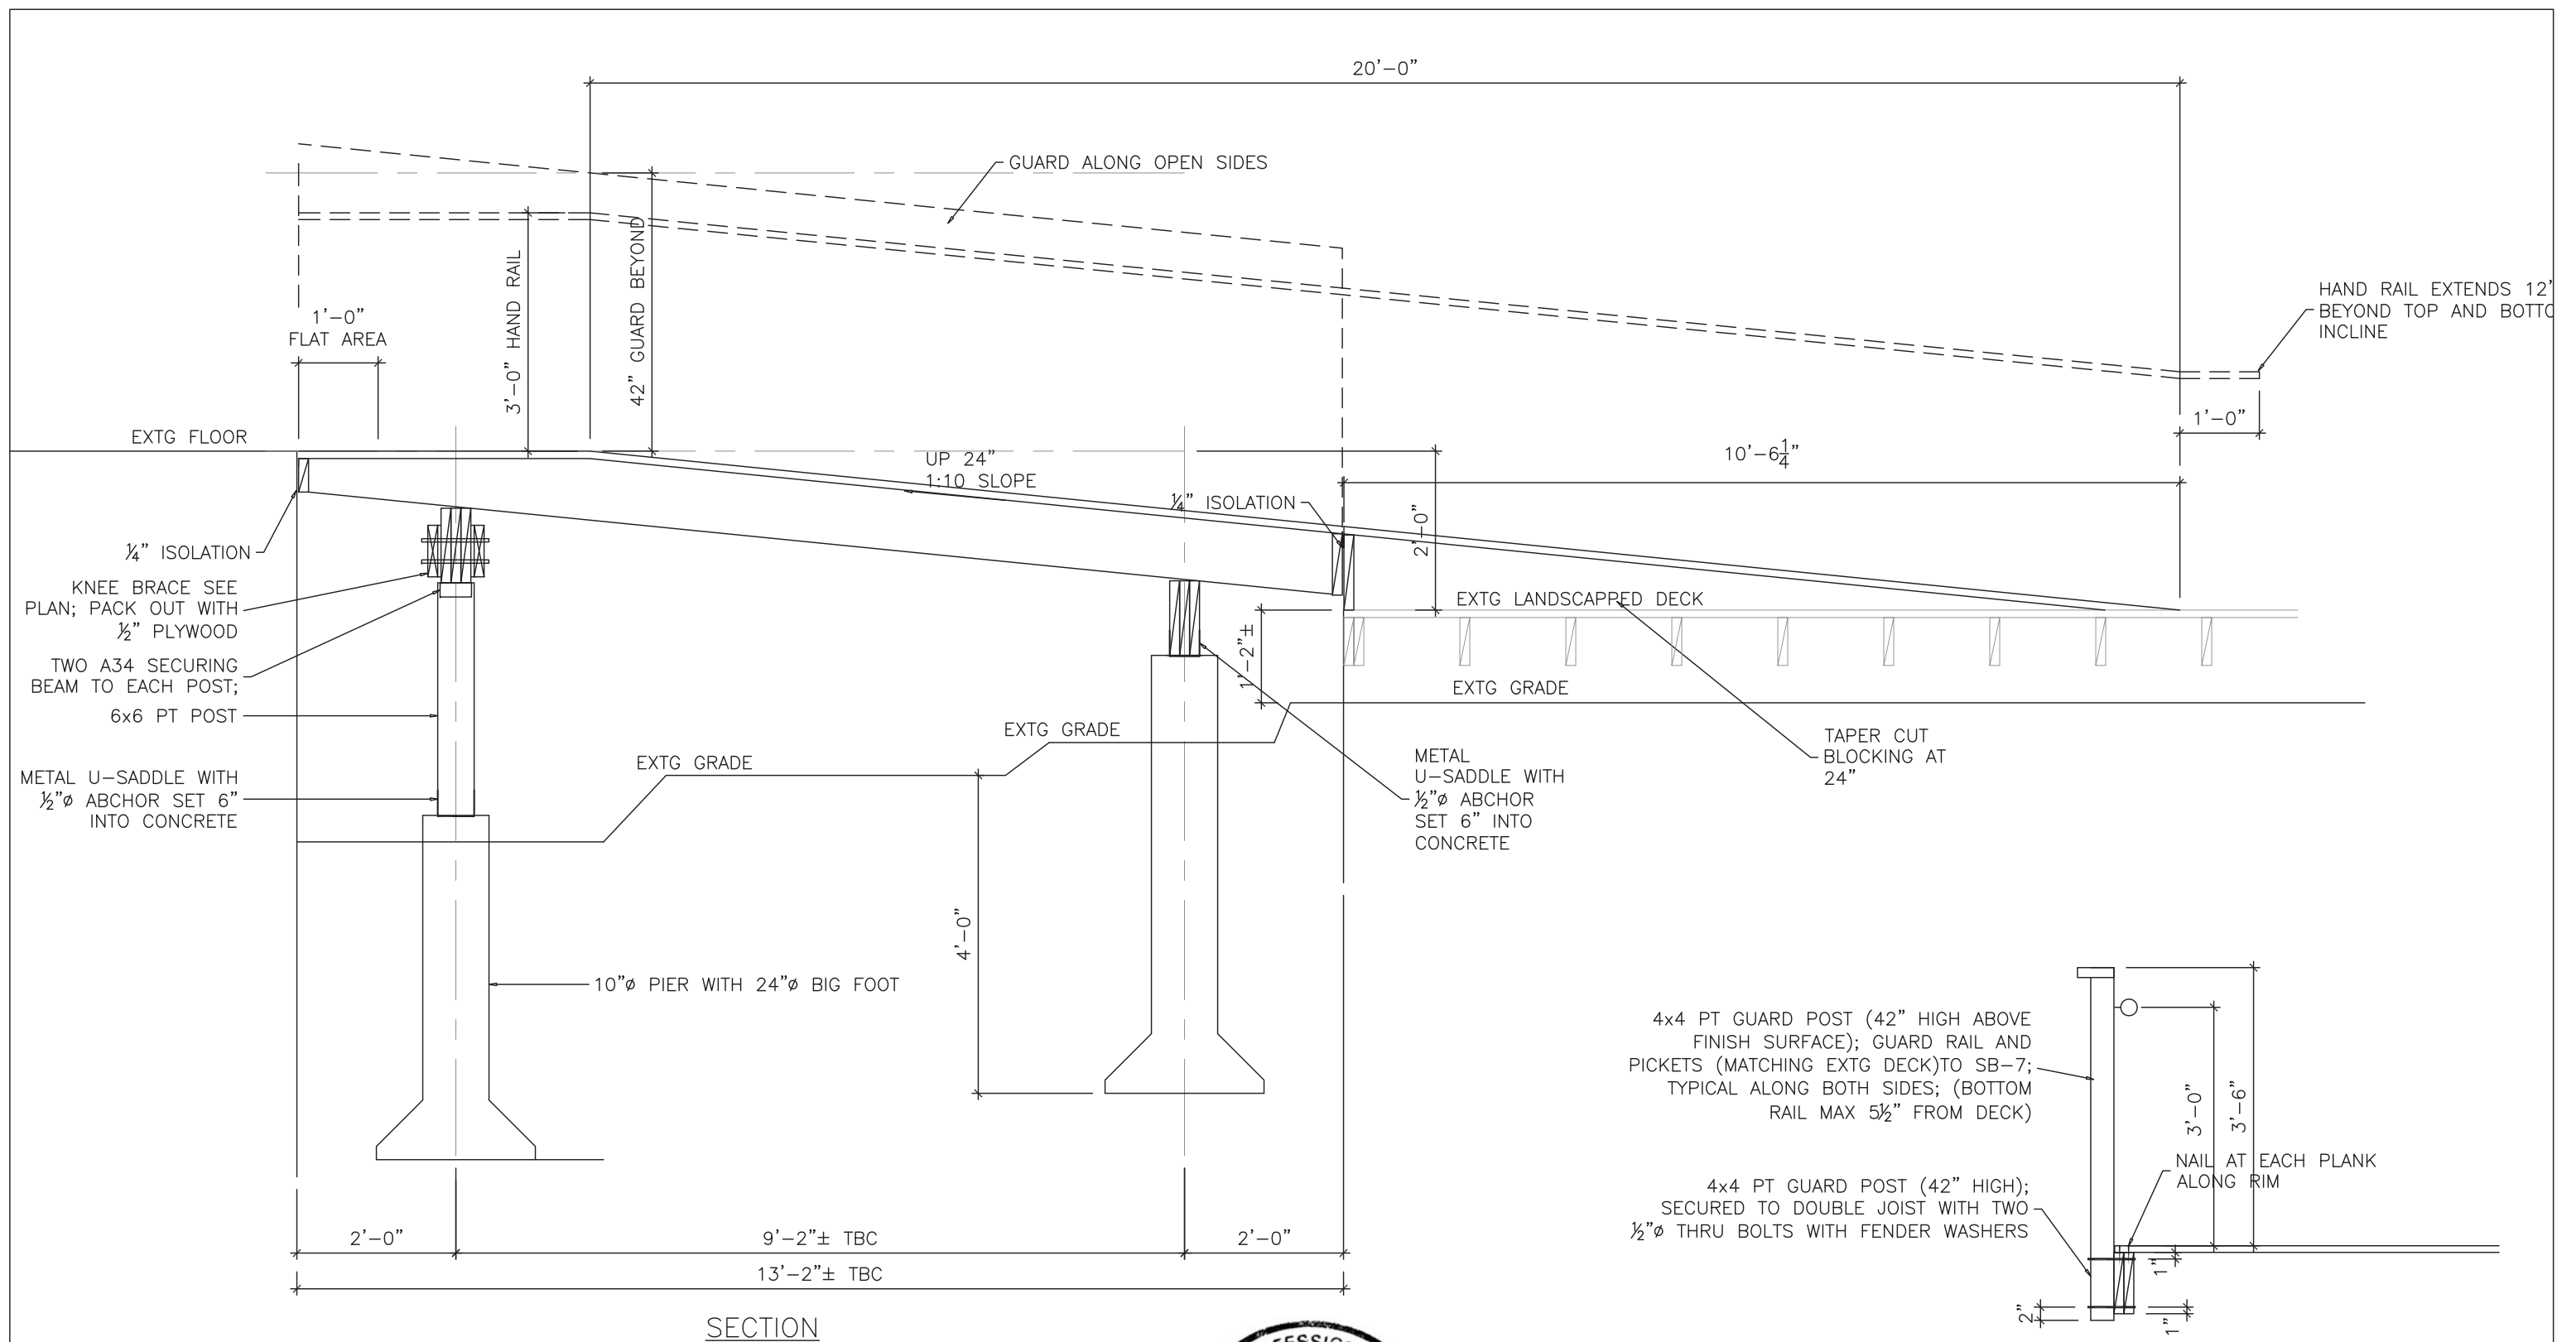

GUARD POST ANCHORAGE DETAILS



SWS ENGINEERING INC.

1100 CENTRAL PKWY WEST
UNIT 15, 2nd FL, MISSISSAUGA, ON L5C 4E5
TEL:(905)272-1938 FAX:(905)272-8254

PROJECT

PROPOSED RAMP
1695 THE COLLEGEWAY
MISSISSAUGA, ON

DRAWING TITLE

SECTION DETAILS

DATE:	JUL 14, 2022
-------	--------------

DRAWN BY:	SW
-----------	----

SCALE: $\frac{1}{2}"=1'-0"$

PROJECT NO.	22052
-------------	-------

DWG NO.	SSK-4
---------	-------