
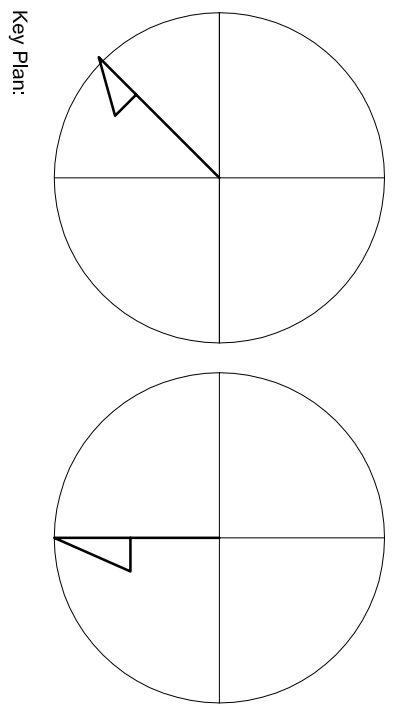
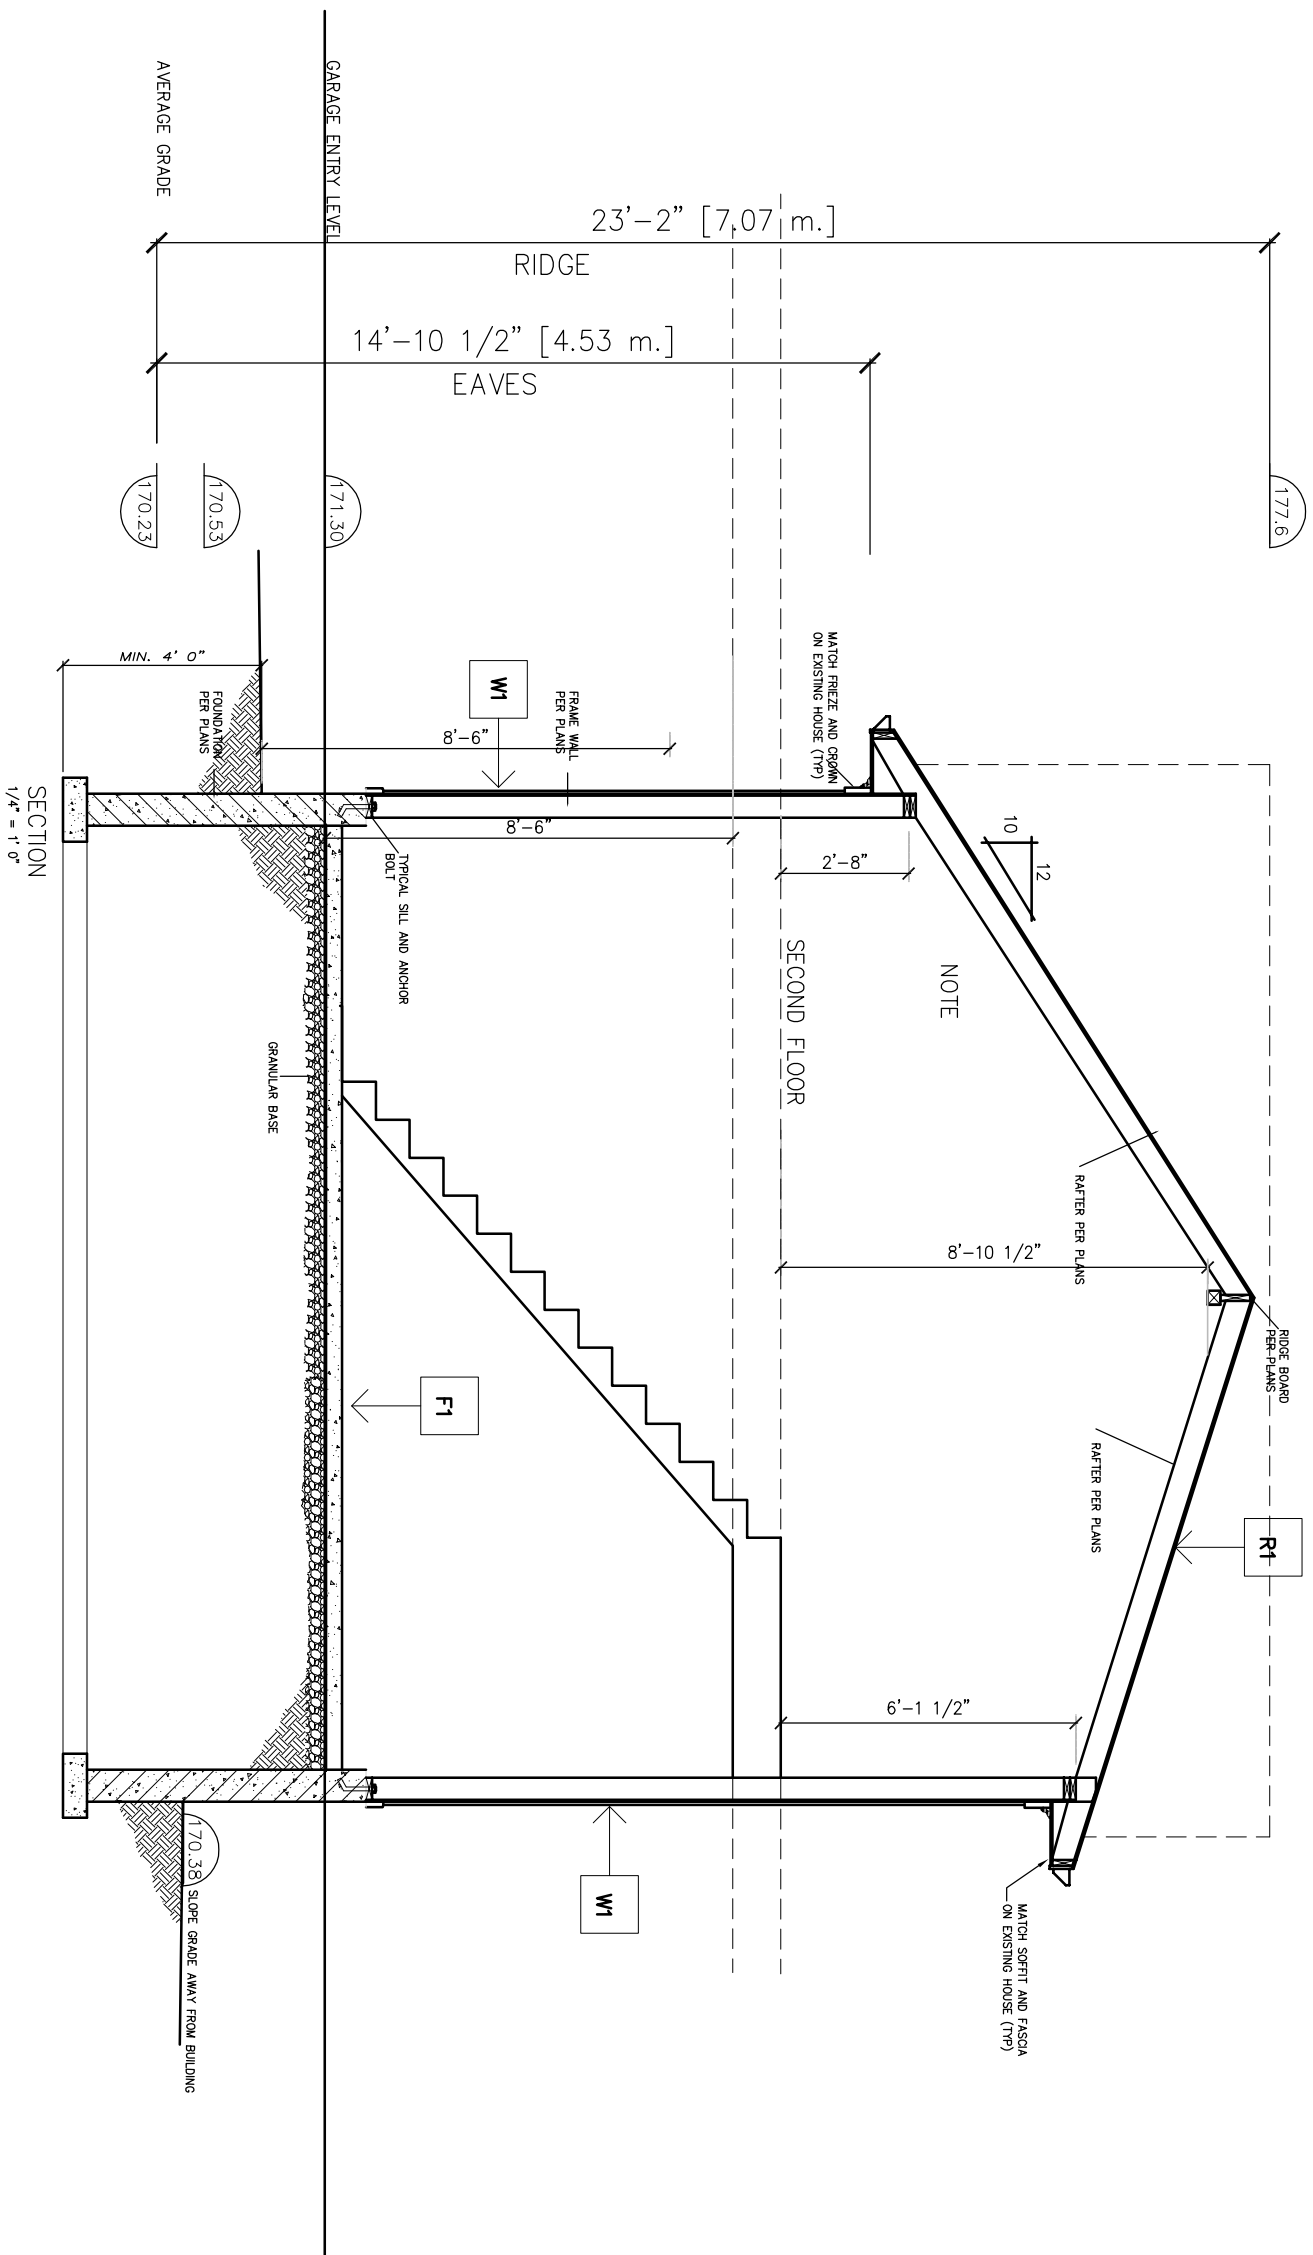
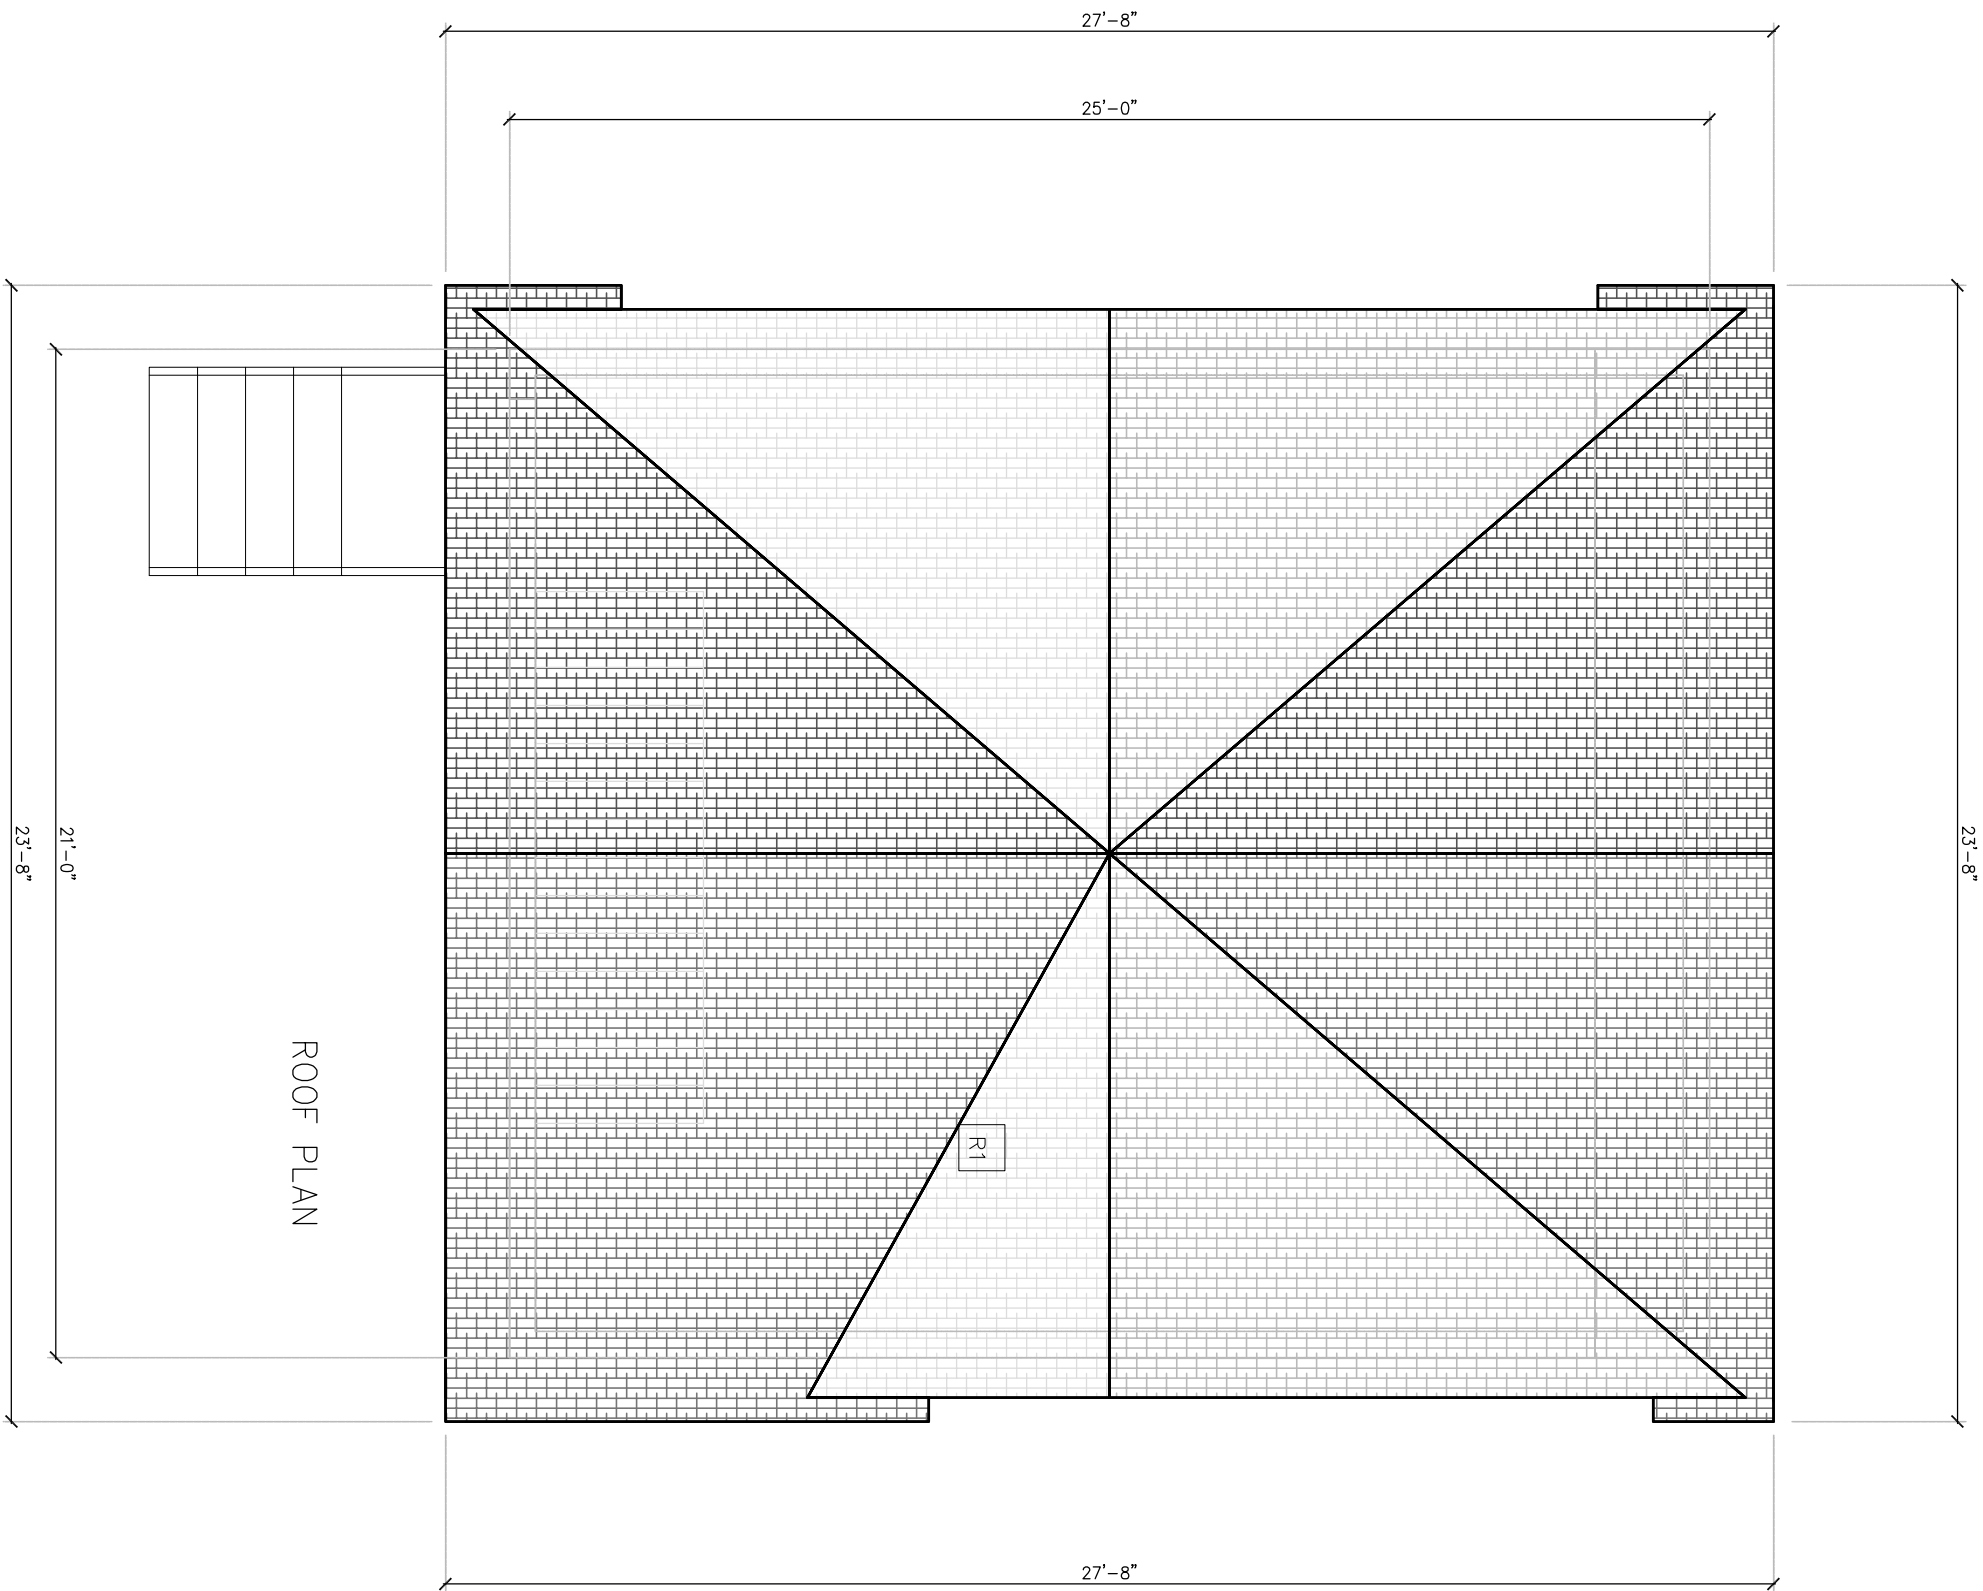
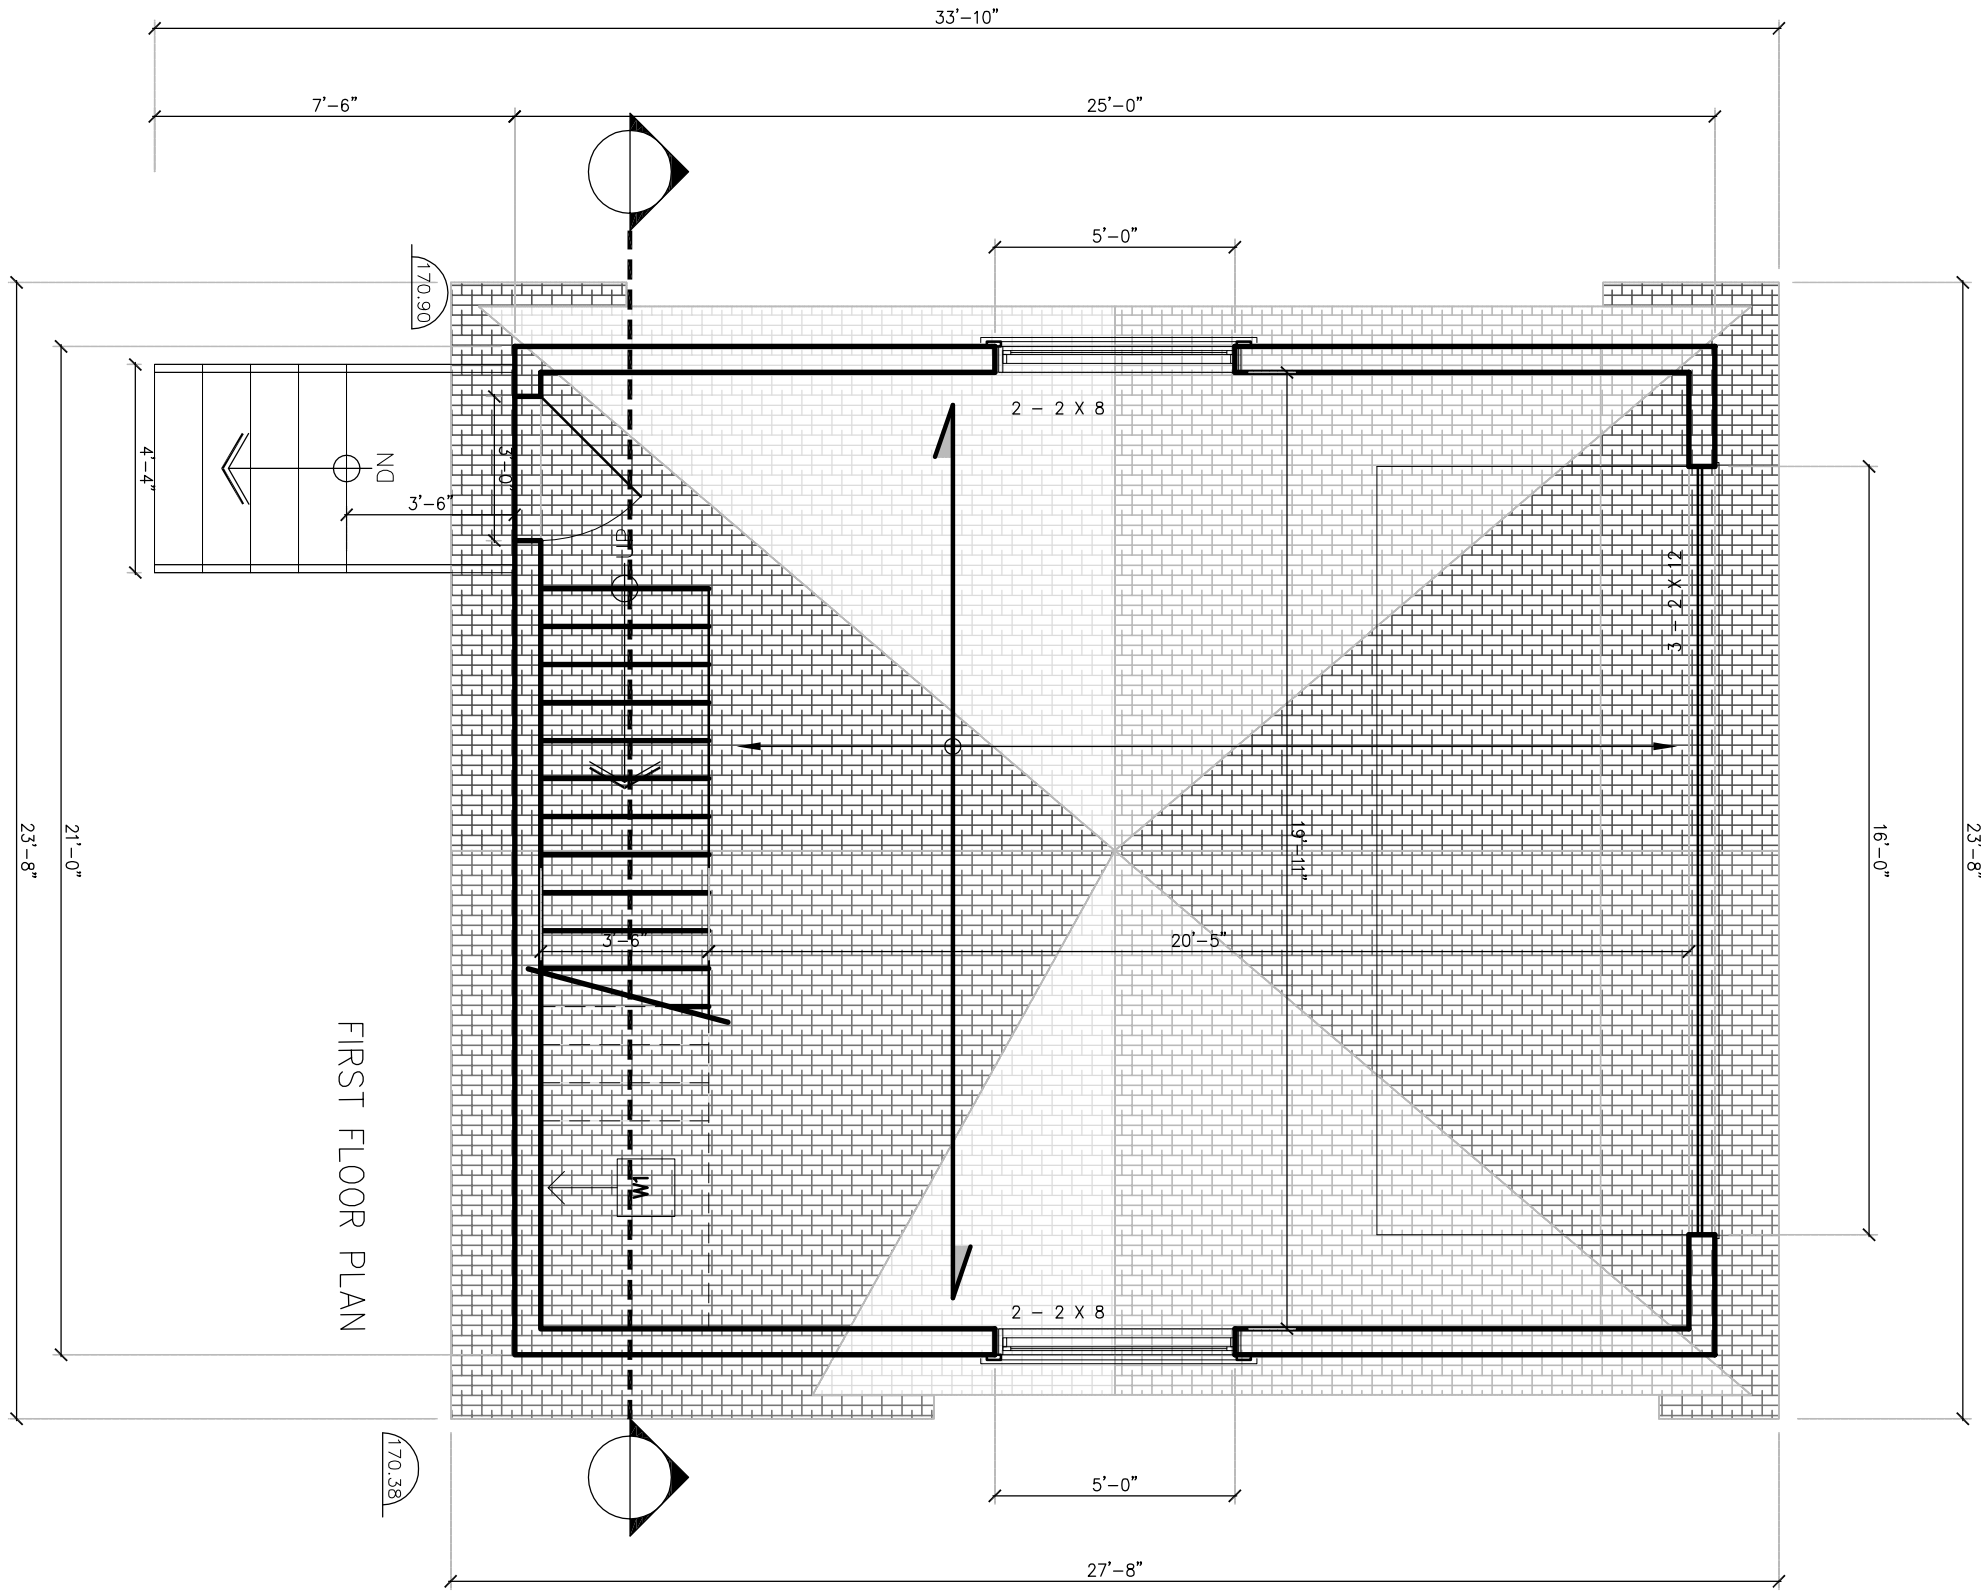


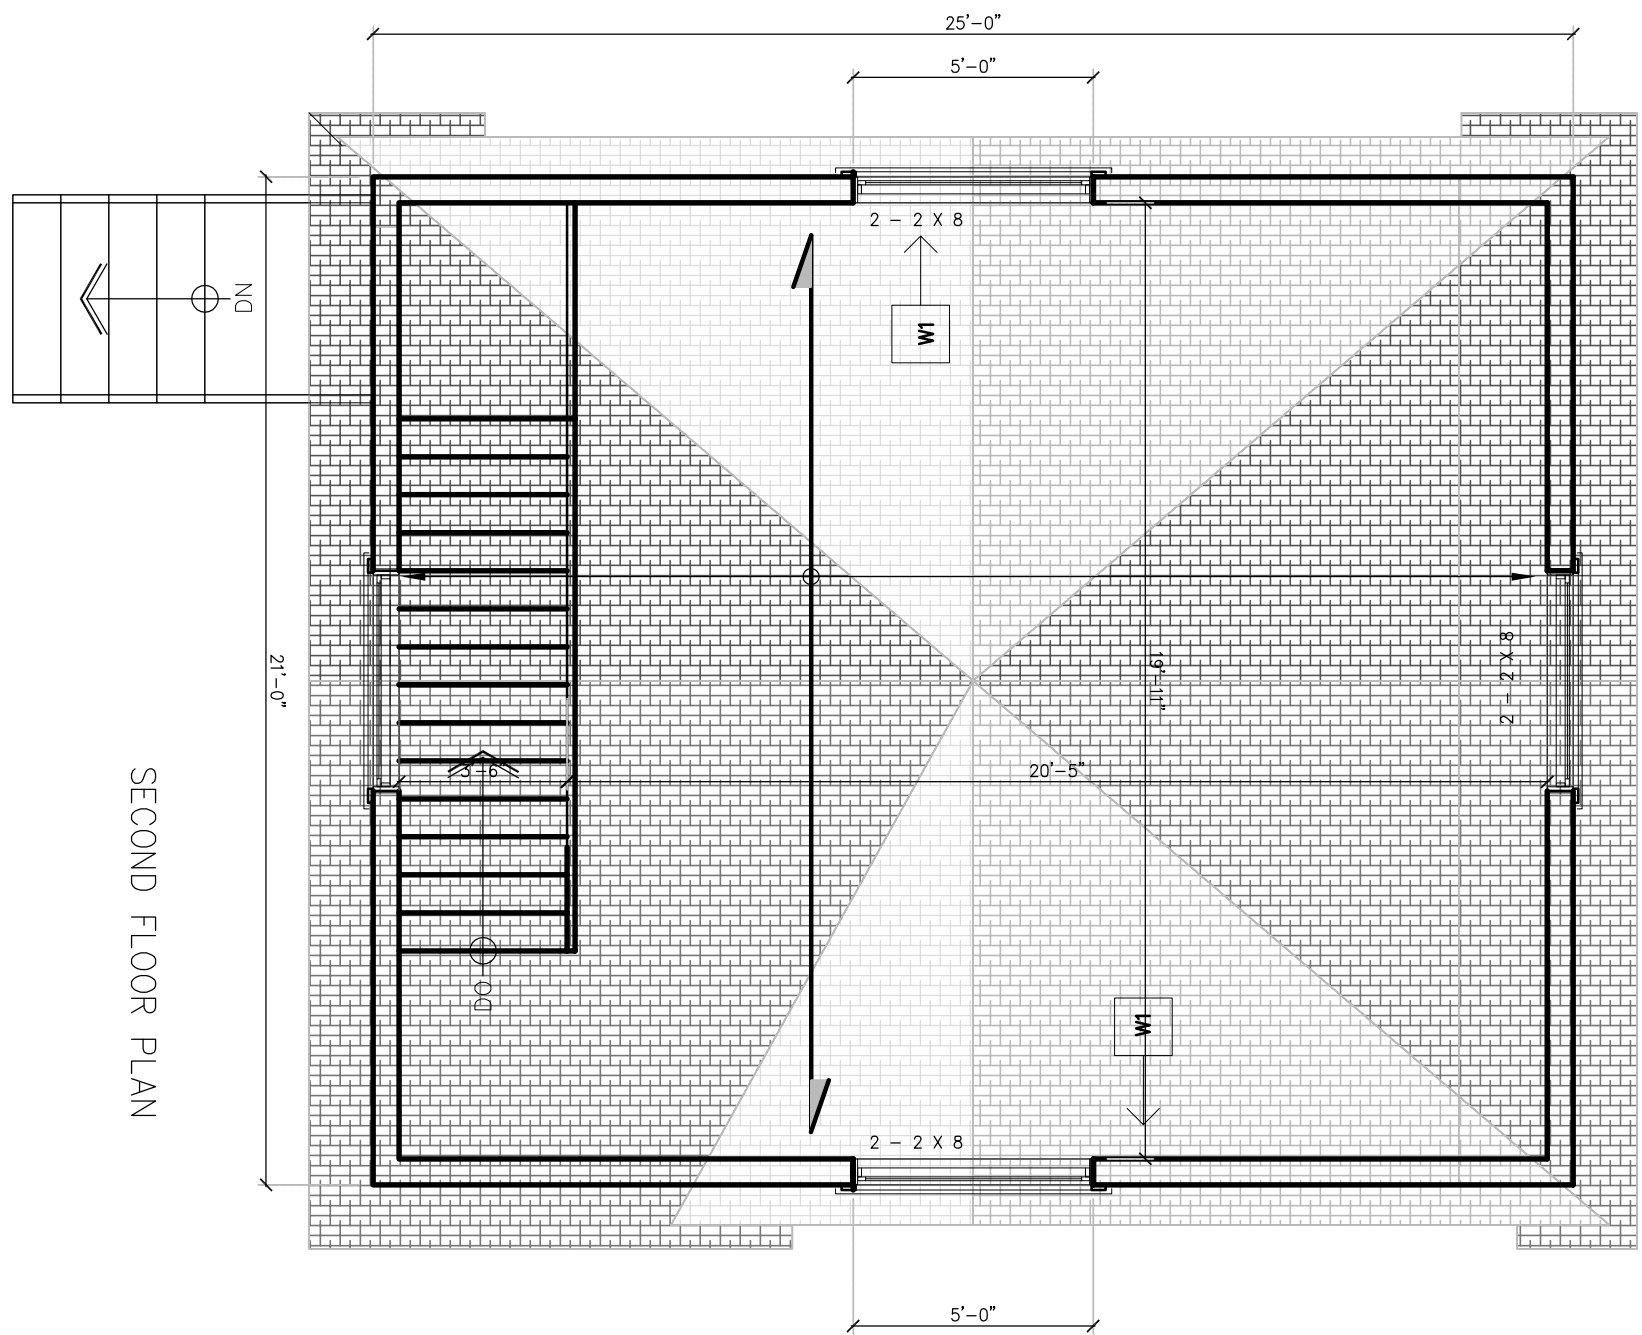

True North

Project North

Key Plan

1	MAY 5 2023	For review	
1	APRIL 5 2023	For review	
1	JUNE 27 2022	For review	
No.	Date	Issued/Revision	H.K.
By:			

SMDA Design Ltd.
1492 Wallace Rd., unit 9
Oakville ON L6L 2Y2
Tel: 905 642 2846
smda.ca

SMDA
design + architecture

NOTES: Copyright © All Rights Reserved. SMDA Design Ltd. is a registered trademark of SMDA Design Ltd. and may not be copied, published, reproduced by any means or used on projects except as authorized in writing without the written consent of SMDA Design Ltd. The contractor is to verify all dimensions and details of the project before construction. Construction must conform to applicable codes and requirements of the jurisdiction. The contractor is responsible for obtaining all necessary permits and approvals. These drawings are not to be used for construction or alteration of components until they are confirmed in the field by a land surveyor prior to construction.

Designer:

Engineer:



Garag Replacement

7025 pond Street
Mississauga, ON

Sheet Title:

PLANS & SECTION

Design By:	Drawn By:	Approved By:
R.M.	R.M.	R.M.

Scale:	Date:	Project No:
1/4" = 1'-0"	JAN. 2021	00.00

Drawing No:

A1.1

