


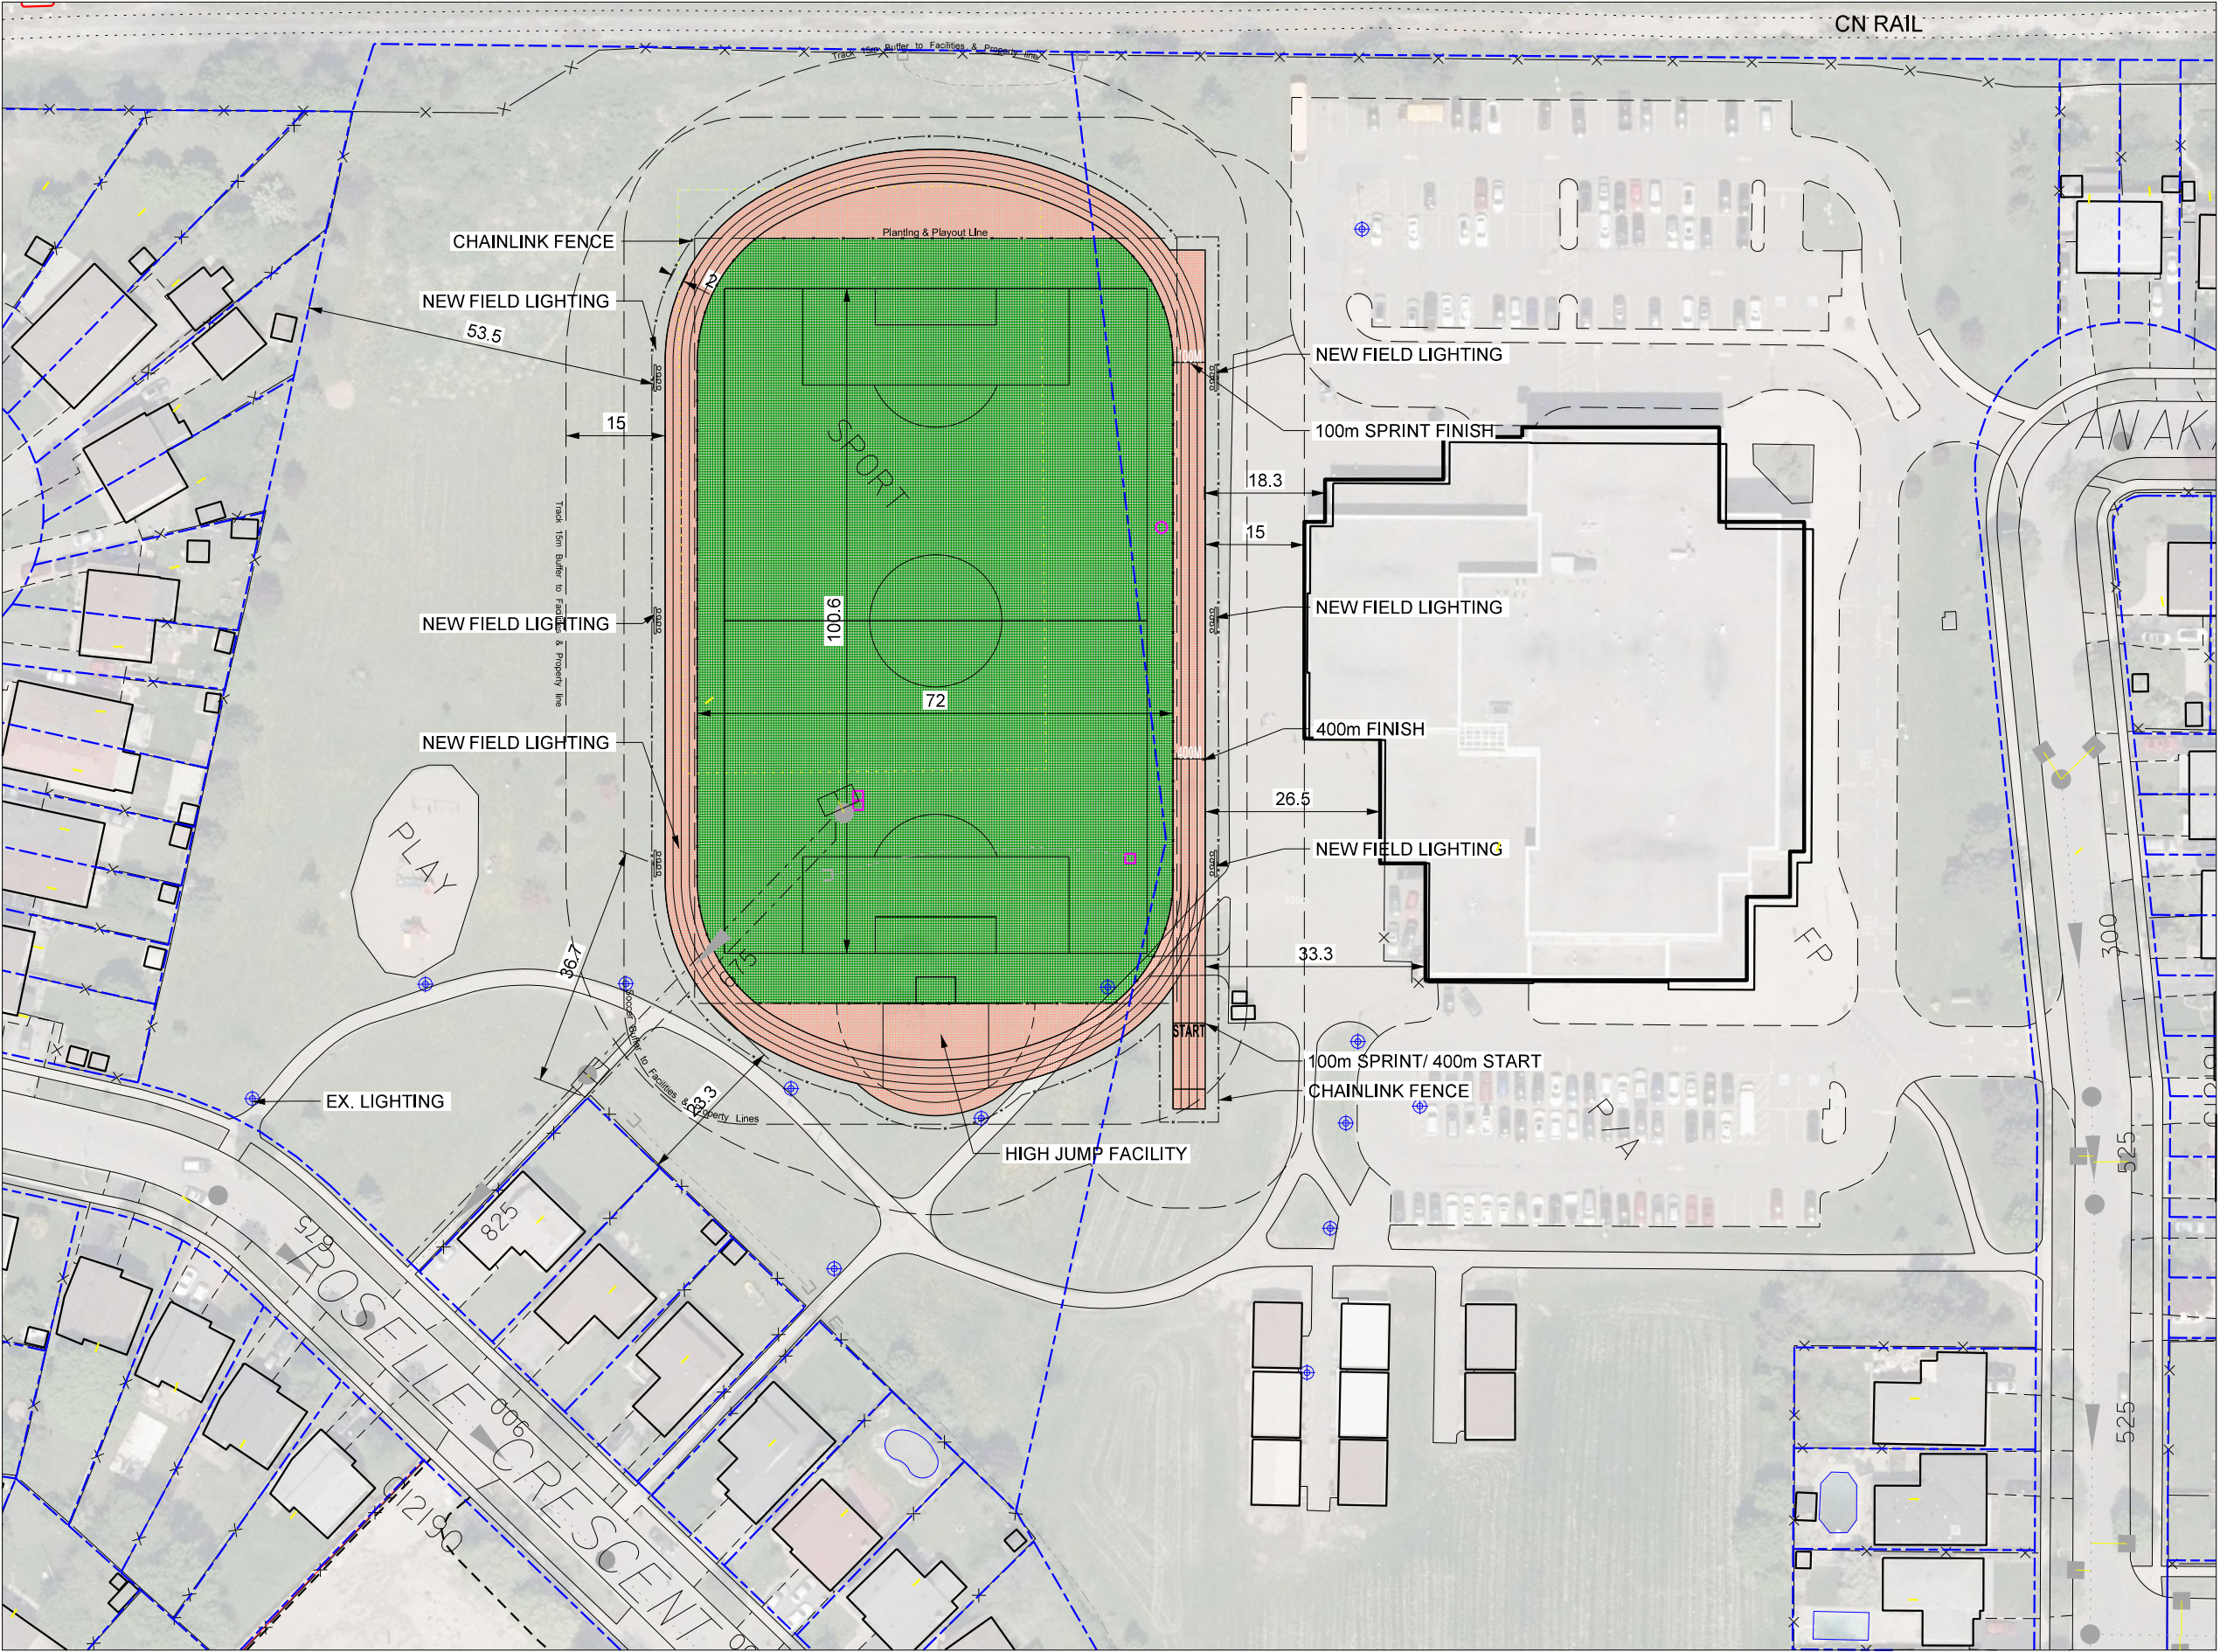

- ARTIFICIAL TURF
- SYNTHETIC TRACK

ANAKA PARK
FACILITY FIT

4 LANES 360m
DOUBLE BEND (R: 24m & 48m)
W/ MAJOR SOCCER PITCH

- 06 201#-##-## Issued for -----
- 05 201#-##-## Issued for -----
- 04 201#-##-## Issued for -----
- 03 201#-##-## Issued for -----
- 02 2022-01-28 Issued for Review
- 01 2018-09-26 Issued for Review

DWG No.
L-AP3B

Scale 1:1000

January 2018

Drawn By: KY
Checked By: SS



Community Services
Park Development
201 City Centre Drive,
Mississauga ON 9F1 L5B 2T4

MISSISSAUGA.CA
905.615.3200

PLOTTED ON: \$DATES\$