

LAKEVIEW VILLAGE - PRELIMINARY PARKS DEVELOPMENT SCHEDULING ANALYSIS

 January 2, 2024
 19-112

1.0 WATERFRONT PARK (Blocks 38, 39 and 47)

- 1.1 Waterfront Trail and Adjacent Landscape
 1.1.1 Design development and approvals
 1.1.2 Construction cost estimates
 1.1.3 Specifications and tendering
 1.1.4 Construction and substantial performance
 1.1.5 *Warranty period
Budget Amount - \$tbd

Preliminary Timeline	2024				2025				2026				2027				2028				2029				2030				2031			
	Q1	Q2	Q3	Q4	Q1	Q2	Q3	Q4	Q1	Q2	Q3	Q4	Q1	Q2	Q3	Q4	Q1	Q2	Q3	Q4	Q1	Q2	Q3	Q4	Q1	Q2	Q3	Q4	Q1	Q2	Q3	Q4
Apr 2024 - Dec 2024																																
Oct 2024 - Dec 2024																																
Jan 2025 - Mar 2025																																
Apr 2025 - Dec 2026																																
Jan 2027 - Dec 2027																																

- 1.2 Waterfront Park West
 1.2.1 Design development and approvals
 1.2.2 Construction cost estimates
 1.2.3 Specifications and tendering
 1.2.4 Construction and substantial performance
 1.2.5 *Warranty period
Budget Amount - \$tbd

Apr 2024 - Dec 2024	</
---------------------	--	--	----

- 1.3 Waterfront Park West - Public Marina
 1.3.1 Design development and approvals
 1.3.2 Construction cost estimates
 1.3.3 Specifications and tendering
 1.3.4 Construction and substantial performance
 1.3.5 *Warranty period
Budget Amount - \$tbd

Jan 2027 - Sep 2027	</
---------------------	--	--	----

- 1.4 Waterfront Park Central
 1.4.1 Design development and approvals
 1.4.2 Construction cost estimates
 1.4.3 Specifications and tendering
 1.4.4 Construction and substantial performance
 1.4.5 *Warranty period
Budget Amount - \$tbd

Jul 2024 - Mar 2026	</
---------------------	--	--	----

- 1.5 Waterfront Park East (Outdoor Performance Venue)
 1.5.1 Design development and approvals
 1.5.2 Construction cost estimates
 1.5.3 Specifications and tendering
 1.5.4 Construction and substantial performance
 1.5.5 *Warranty period
Budget Amount - \$tbd

Apr 2025 - Sep 2026	</
---------------------	--	--	----

- 1.6 Waterfront Park East (Block 38 Parkette)
 1.6.1 Design development and approvals
 1.6.2 Construction cost estimates
 1.6.3 Specifications and tendering
 1.6.4 Construction and substantial performance
 1.6.5 *Warranty period
Budget Amount - \$tbd

Jan 2029 - Sep 2029	</
---------------------	--	--	----

2.0 CULTURAL PIER (Block 48)

- 2.1 Cultural Pier
 2.1.1 Design development and approvals
 2.1.2 Construction cost estimates
 2.1.3 Specifications and tendering
 2.1.4 Construction and substantial performance
 2.1.5 *Warranty period
Budget Amount - \$tbd

Preliminary Timeline	2024				2025				2026				2027				2028				2029				2030				2031			
	Q1	Q2	Q3	Q4	Q1	Q2	Q3	Q4	Q1	Q2	Q3	Q4	Q1	Q2	Q3	Q4	Q1	Q2	Q3	Q4	Q1	Q2	Q3	Q4	Q1	Q2	Q3	Q4	Q1	Q2	Q3	Q4
Apr 2024 - Mar 2026																																
Jan 2026 - Mar 2026																																
Apr 2026 - Jun 2026																																
Oct 2026 - Dec 2029																																
Jan 2030 - Dec 2030																																

3.0 WATERWAY COMMON (Blocks 32, 33 and 35)

- 3.1 Waterway Common
 3.1.1 Design development and approvals
 3.1.2 Construction cost estimates
 3.1.3 Specifications and tendering
 3.1.4 Construction and substantial performance
 3.1.5 *Warranty period
Budget Amount - \$tbd

Preliminary Timeline	2024				2025				2026				2027				2028				2029				2030				2031			
	Q1	Q2	Q3	Q4	Q1	Q2	Q3	Q4	Q1	Q2	Q3	Q4	Q1	Q2	Q3	Q4	Q1	Q2	Q3	Q4	Q1	Q2	Q3	Q4	Q1	Q2	Q3	Q4	Q1	Q2	Q3	Q4
Apr 2024 - Sep 2025																																
Jul 2025 - Sep 2025																																
Oct 2025 - Dec 2025																																
Dec 2026 - Sep 2028																																
Oct 2028 - Sep 2029																																

4.0 OGDEN PARK (Blocks 27 and 31)																																			
		Preliminary Timeline		2024				2025				2026				2027				2028				2029				2030				2031			
				Q1	Q2	Q3	Q4	Q1	Q2	Q3	Q4	Q1	Q2	Q3	Q4	Q1	Q2	Q3	Q4	Q1	Q2	Q3	Q4	Q1	Q2	Q3	Q4	Q1	Q2	Q3	Q4				
4.1	Ogden Park North																																		
4.1.1	Design development and approvals																																		
4.1.2	Construction cost estimates																																		
4.1.3	Specifications and tendering																																		
4.1.4	Construction and substantial performance																																		
4.1.5	*Warranty period																																		
Budget Amount - \$tbd																																			
4.2 Ogden Park South																																			
4.2.1	Design development and approvals																																		
4.2.2	Construction cost estimates																																		
4.2.3	Specifications and tendering																																		
4.2.4	Construction and substantial performance																																		
4.2.5	*Warranty period																																		
Budget Amount - \$tbd																																			
5.0 LAKEVIEW SQUARE (Block 37)																																			
		Preliminary Timeline		2024				2025				2026				2027				2028				2029				2030				2031			
				Q1	Q2	Q3	Q4	Q1	Q2	Q3	Q4	Q1	Q2	Q3	Q4	Q1	Q2	Q3	Q4	Q1	Q2	Q3	Q4	Q1	Q2	Q3	Q4	Q1	Q2	Q3	Q4				
5.1	Lakeview Square																																		
5.1.1	Design development and approvals																																		
5.1.2	Construction cost estimates																																		
5.1.3	Specifications and tendering																																		
5.1.4	Construction and substantial performance																																		
5.1.5	*Warranty period																																		
Budget Amount - \$tbd																																			
6.0 AVIATOR PARK (Blocks 25, 26, 29 and 30)																																			
		Preliminary Timeline		2024				2025				2026				2027				2028				2029				2030				2031			
				Q1	Q2	Q3	Q4	Q1	Q2	Q3	Q4	Q1	Q2	Q3	Q4	Q1	Q2	Q3	Q4	Q1	Q2	Q3	Q4	Q1	Q2	Q3	Q4	Q1	Q2	Q3	Q4				
6.1	Aviator Park East																																		
6.1.1	Design development and approvals																																		
6.1.2	Construction cost estimates																																		
6.1.3	Specifications and tendering																																		
6.1.4	Construction and substantial performance																																		
6.1.5	*Warranty period																																		
Budget Amount - \$tbd																																			
6.2 Aviator Park West																																			
6.2.1	Design development and approvals																																		
6.2.2	Construction cost estimates																																		
6.2.3	Specifications and tendering																																		
6.2.4	Construction and substantial performance																																		
6.2.5	*Warranty period																																		
Budget Amount - \$tbd																																			


Notes:
 The identified park development scheduling is a preliminary projection only and will be subject to continued refinement.
 * The warranty period shown is preliminary and subject to further refinement through consultation with City staff. Complex park elements may require a warranty period of greater than 1 year. As well, the warranty period may be impacted by gaps between park completions and park openings.

LAKEVIEW VILLAGE PRELIMINARY PARK DEVELOPMENT PHASING PLAN

January 2, 2024



10.6

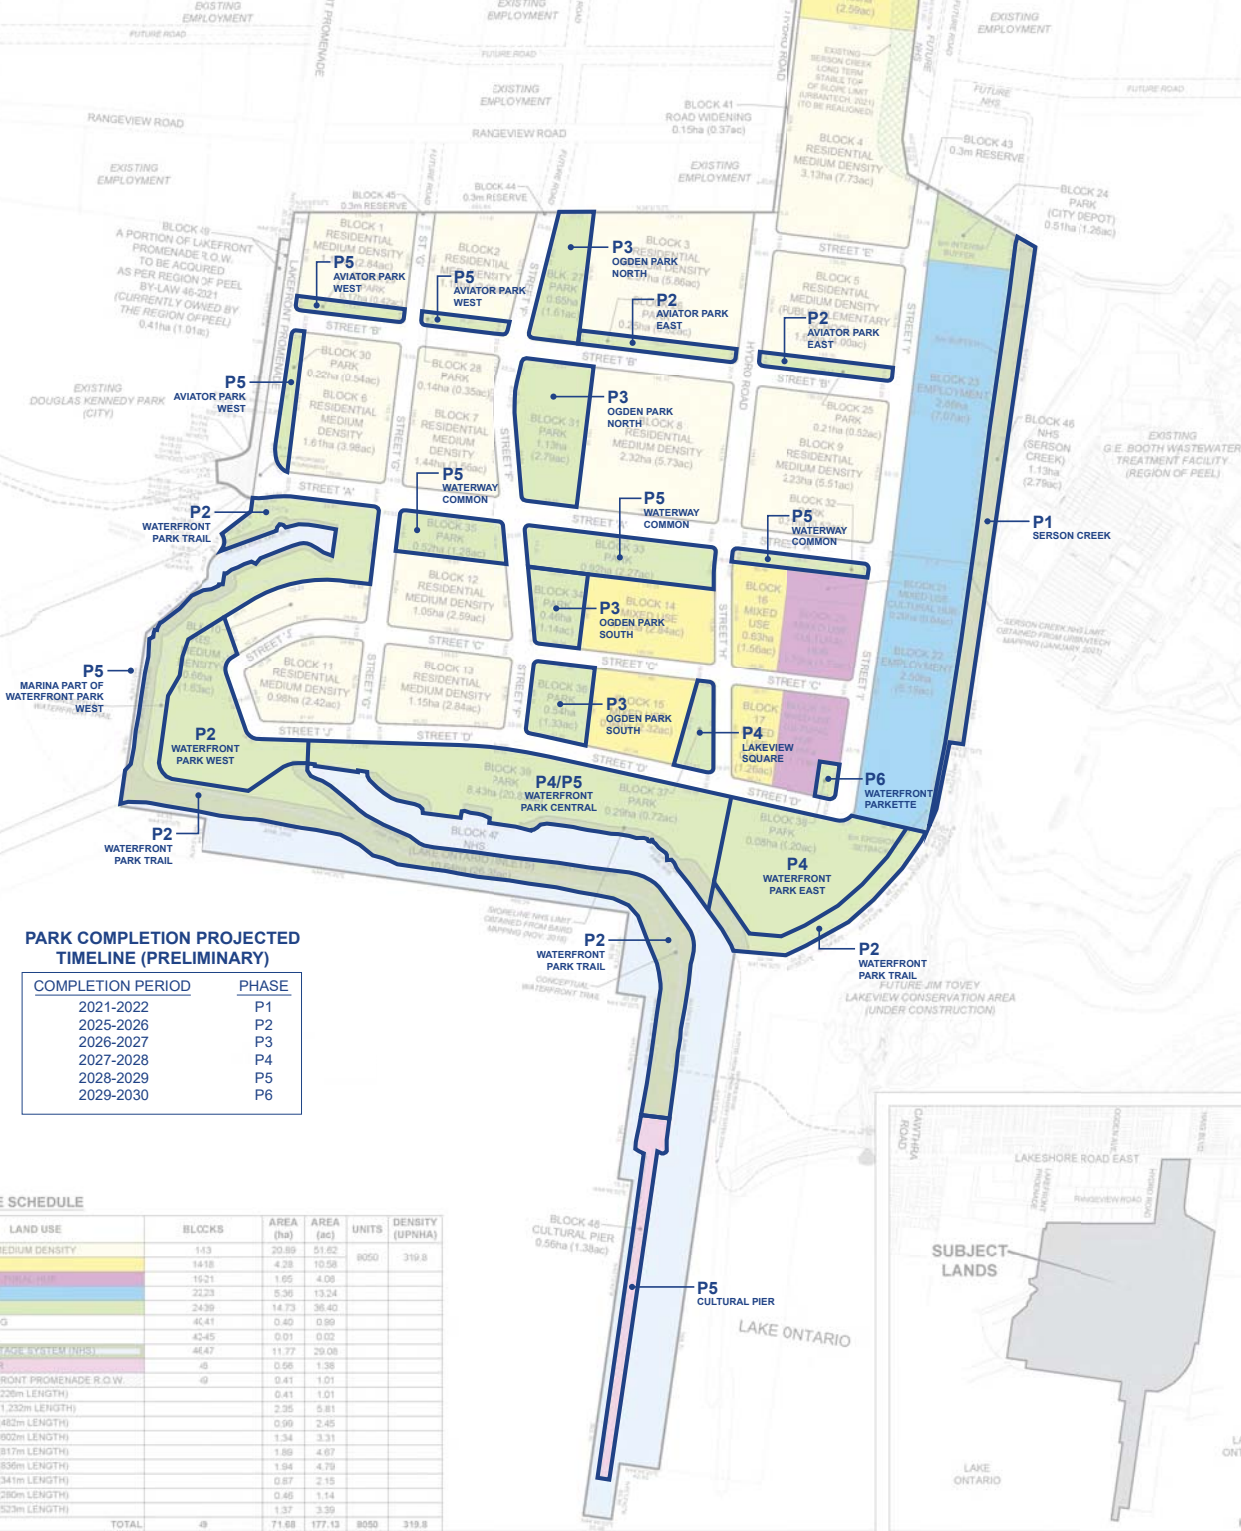

PARK COMPLETION PROJECTED TIMELINE (PRELIMINARY)

COMPLETION PERIOD	PHASE
2021-2022	P1
2025-2026	P2
2026-2027	P3
2027-2028	P4
2028-2029	P5
2029-2030	P6

LAND USE SCHEDULE

LAND USE	BLOCKS	AREA (ha)	AREA (ac)	UNITS	DENSITY (UPN/HA)
RESIDENTIAL MEDIUM DENSITY	1-3	20.89	51.62	8050	319.8
MIXED USE	14-18	4.28	10.58		
WATERFRONT CULTURAL PIER	19-21	1.65	4.06		
EMPLOYMENT	22-23	5.36	13.24		
PARK	24-26	14.73	36.40		
ROAD WIDENING	40-41	0.40	0.99		
0.3m RESERVE	42-45	0.01	0.02		
CANADIAN HIGHWAY SYSTEMS	46-47	11.77	29.08		
CULTURAL PIER	48	0.56	1.38		
FUTURE LAKEFRONT PROMENADE R.O.W.	49	0.41	1.01		
18.05m R.O.W. (200m LENGTH)		0.41	1.01		
19.05m R.O.W. (1,232m LENGTH)		2.35	5.81		
20.55m R.O.W. (462m LENGTH)		0.99	2.45		
22.25m R.O.W. (802m LENGTH)		1.34	3.31		
23.05m R.O.W. (817m LENGTH)		1.89	4.67		
23.15m R.O.W. (836m LENGTH)		1.94	4.79		
25.40m R.O.W. (341m LENGTH)		0.87	2.15		
26.00m R.O.W. (280m LENGTH)		0.46	1.14		
26.05m R.O.W. (523m LENGTH)		1.37	3.39		
TOTAL	49	71.68	177.13	8050	319.8

DRAFT PLAN OF SUBDIVISION LAKEVIEW COMMUNITY PARTNERS LIMITED

FILE # 21T-M 19001 W1

PART OF LOTS 7, 8 AND 9, CONCESSION 3
SOUTH OF DUNDAS STREET &
PART OF WATER LOT IN FRONT OF LOT 7
CONCESSION 3, SOUTH OF DUNDAS STREET &
PART OF WATER LOT IN FRONT OF LOT 9
CONCESSION 3, SOUTH OF DUNDAS STREET &
PART OF WATER LOT LOCATION HY28
IN FRONT OF LOTS 7 AND 8, CONCESSION 3
SOUTH OF DUNDAS STREET &
PART OF WATER LOT LOCATION HY77
IN FRONT OF LOT 7, CONCESSION 3
SOUTH OF DUNDAS STREET
(GEOGRAPHIC TOWNSHIP OF TORONTO, COUNTY OF PEEL),
CITY OF MISSISSAUGA
REGIONAL MUNICIPALITY OF PEEL

OWNERS CERTIFICATE

I HEREBY AUTHORIZE GLEN SCHNARR & ASSOCIATES INC. TO PREPARE AND SUBMIT
THIS DRAFT PLAN OF SUBDIVISION TO THE CITY OF MISSISSAUGA FOR APPROVAL.

SIGNED:
FABIO MAZZOCCO, PRESIDENT
LAKEVIEW COMMUNITY PARTNERS LIMITED

DATE: DEC 1, 2019

SURVEYORS CERTIFICATE

I HEREBY CERTIFY THAT THE BOUNDARIES OF THE LANDS TO BE SUBDIVIDED AS
SHOWN ON THIS PLAN AND THEIR RELATIONSHIP TO ADJACENT LANDS ARE
CORRECTLY AND ACCURATELY SHOWN

SIGNED:
RON QUACKENBUSH
ONTARIO LAND SURVEYOR

DATE: SEPT 1, 2021

ADDITIONAL INFORMATION

(UNDER SECTION 51(17) OF THE PLANNING ACT) INFORMATION REQUIRED BY
CLAUSES A,B,C,D,E,F,G,J & L ARE SHOWN ON THE DRAFT AND KEY PLANS.

- H) MUNICIPAL AND PIPED WATER TO BE PROVIDED
- I) SILTY CLAY, SANDY SILT, CLAYEY SILT, SILT, SILTY SAND, ETC.
- K) SANITARY AND STORM SEWERS TO BE PROVIDED

NOTES

- PAVEMENT & WATERFRONT TRAIL ILLUSTRATIONS ARE DIAGRAMMATIC
- HYDRO ROAD & LAKESHORE ROAD E, DAYLIGHT TRIANGLE DIMENSIONS = 10m x 10m
- DAYLIGHT ROUNDINGS ARE 9m RADIUS, UNLESS OTHERWISE NOTED



SCALE 1:2500
(24 x 36)
OCTOBER 8, 2021

