


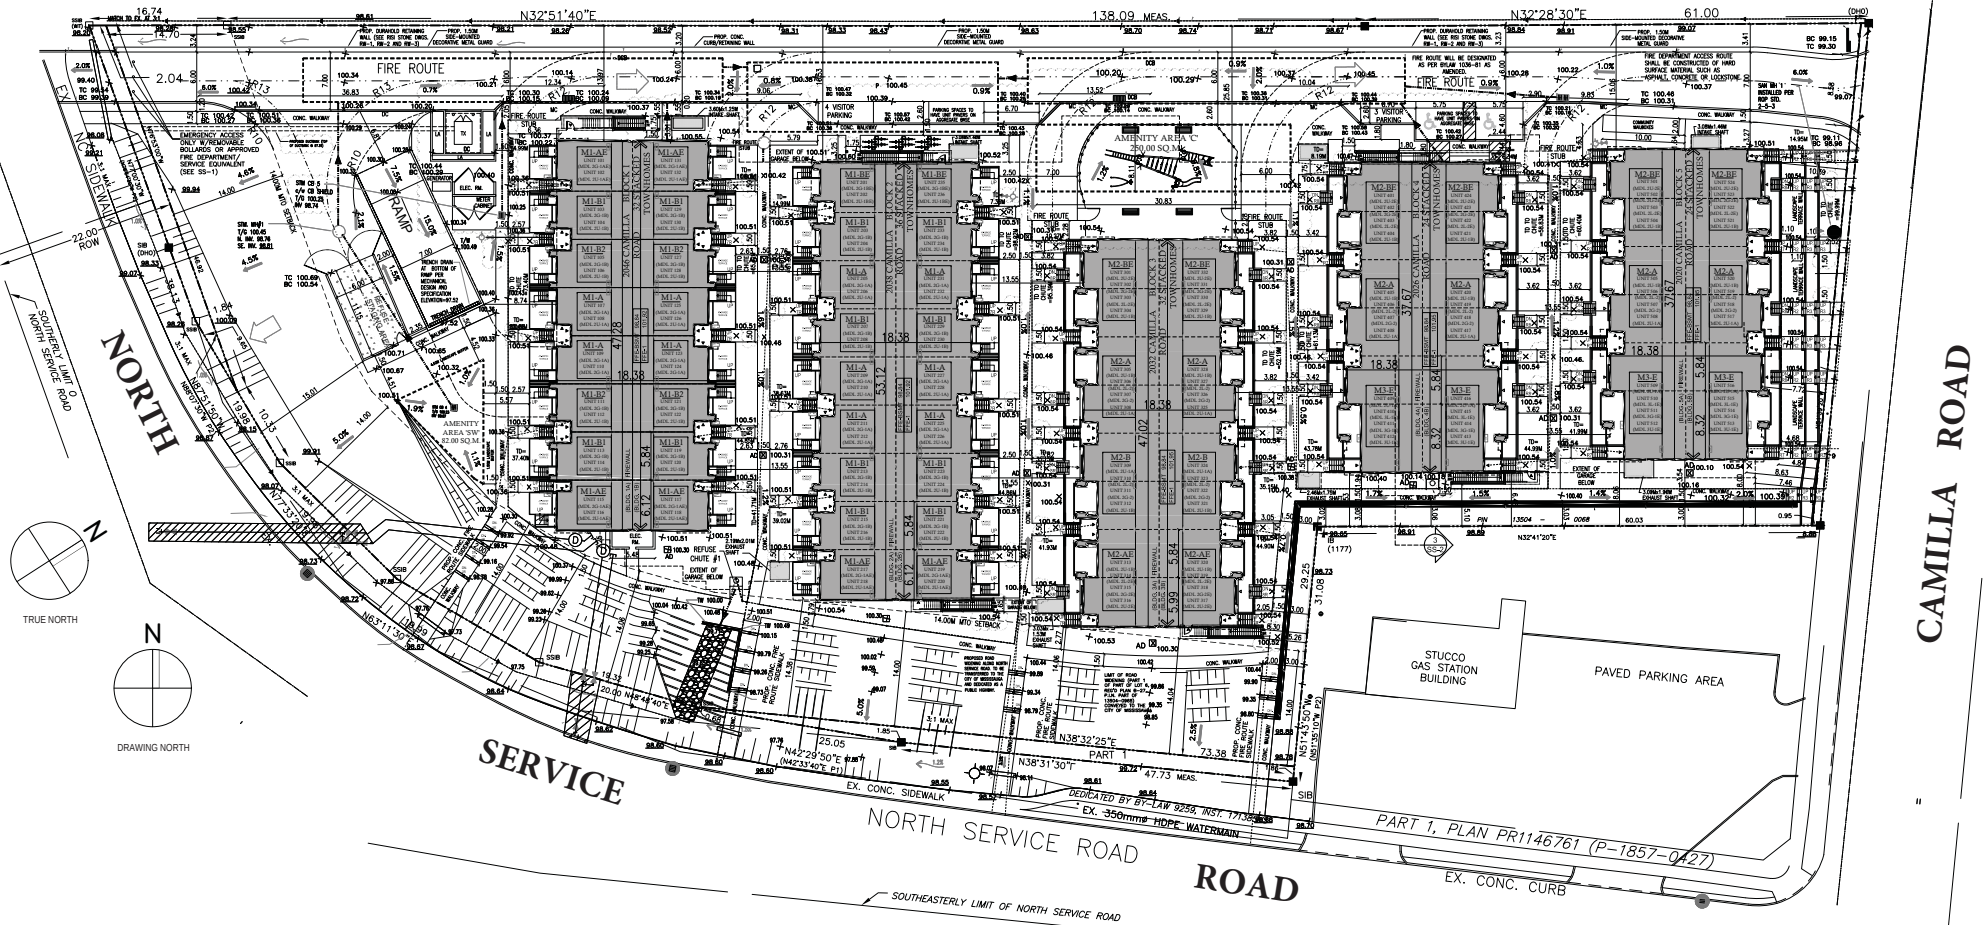

Site Plan