



### SPECIFICATIONS

Line # 1  
Qty: 10  
Mark Unit: 30X40 SINGLE HUNG MAIN FLOOR  
Product Line: Infinity  
Unit Description: Insert Double Hung  
Rough Opening: 30 3/8\" X 40 1/4\"  
Frame Size: 30\" X 40\"  
Exterior Finish: Ebony  
Species: None  
Interior Finish: Ebony  
Unit Type: Insert Double Hung, Single Hung  
Call Number: None  
Glass Information: IG, Low E2 w/Argon, Black  
Divider Type: 7/8\" Rectangular SDL W/ Spacer  
Hardware Type: Sash Lock, Sash Lift  
Screen Type: Extruded Half Screen  
Hardware Color: Matte Black  
Screen Surround Color: Ebony  
Screen Mesh Type: Bright View Mesh  
Shades: None  
Jamb Depth: 3 1/4\"  
Interior Trim: None  
Exterior Casing: None  
Subsill: None

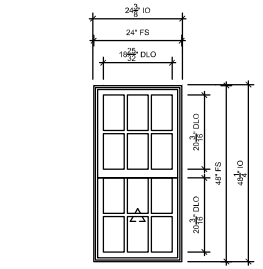


### SPECIFICATIONS

Line # 2  
Qty: 3  
Mark Unit: 24X48 SINGLE HUNG MAIN FLOOR  
Product Line: Infinity  
Unit Description: Insert Double Hung  
Rough Opening: 24 3/8\" X 48 1/4\"  
Frame Size: 24\" X 48\"  
Exterior Finish: Ebony  
Species: None  
Interior Finish: Ebony  
Unit Type: Insert Double Hung, Single Hung  
Call Number: None  
Glass Information: IG, Low E2 w/Argon, Black  
Divider Type: 7/8\" Rectangular SDL W/ Spacer  
Hardware Type: Sash Lock, Sash Lift  
Screen Type: Extruded Half Screen  
Hardware Color: Matte Black  
Screen Surround Color: Ebony  
Screen Mesh Type: Bright View Mesh  
Shades: None  
Jamb Depth: 3 1/4\"  
Interior Trim: None  
Exterior Casing: None  
Subsill: None

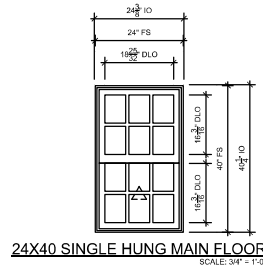


### SPECIFICATIONS

Line # 3  
Qty: 3  
Mark Unit: 24X40 SINGLE HUNG MAIN FLOOR  
Product Line: Infinity  
Unit Description: Insert Double Hung  
Rough Opening: 24 3/8\" X 40 1/4\"  
Frame Size: 24\" X 40\"  
Exterior Finish: Ebony  
Species: None  
Interior Finish: Ebony  
Unit Type: Insert Double Hung, Single Hung  
Call Number: None  
Glass Information: IG, Low E2 w/Argon, Black  
Divider Type: 7/8\" Rectangular SDL W/ Spacer  
Hardware Type: Sash Lock, Sash Lift  
Screen Type: Extruded Half Screen  
Hardware Color: Matte Black  
Screen Surround Color: Ebony  
Screen Mesh Type: Bright View Mesh  
Shades: None  
Jamb Depth: 3 1/4\"  
Interior Trim: None  
Exterior Casing: None  
Subsill: None

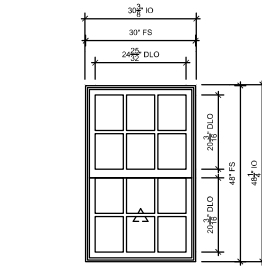


### SPECIFICATIONS

Line # 4  
Qty: 9  
Mark Unit: 30X48 SINGLE HUNG MAIN FLOOR  
Product Line: Infinity  
Unit Description: Insert Double Hung  
Rough Opening: 30 3/8\" X 48 1/4\"  
Frame Size: 30\" X 48\"  
Exterior Finish: Ebony  
Species: None  
Interior Finish: Ebony  
Unit Type: Insert Double Hung, Single Hung  
Call Number: None  
Glass Information: IG, Low E2 w/Argon, Black  
Divider Type: 7/8\" Rectangular SDL W/ Spacer  
Hardware Type: Sash Lock, Sash Lift  
Screen Type: Extruded Half Screen  
Hardware Color: Matte Black  
Screen Surround Color: Ebony  
Screen Mesh Type: Bright View Mesh  
Shades: None  
Jamb Depth: 3 1/4\"  
Interior Trim: None  
Exterior Casing: None  
Subsill: None

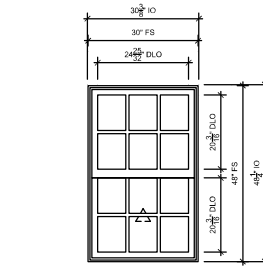

### SPECIFICATIONS

Line # 5  
Qty: 10  
Mark Unit: 36X48 SINGLE HUNG MAIN FLOOR  
Product Line: Infinity  
Unit Description: Insert Double Hung  
Rough Opening: 36 3/8\" X 48 1/4\"  
Frame Size: 36\" X 48\"  
Exterior Finish: Ebony  
Species: None  
Interior Finish: Ebony  
Unit Type: Insert Double Hung, Single Hung  
Call Number: None  
Glass Information: IG, Low E2 w/Argon, Black  
Divider Type: 7/8\" Rectangular SDL W/ Spacer  
Hardware Type: Sash Lock, Sash Lift  
Screen Type: Extruded Half Screen  
Hardware Color: Matte Black  
Screen Surround Color: Ebony  
Screen Mesh Type: Bright View Mesh  
Shades: None  
Jamb Depth: 3 1/4\"  
Interior Trim: None  
Exterior Casing: None  
Subsill: None

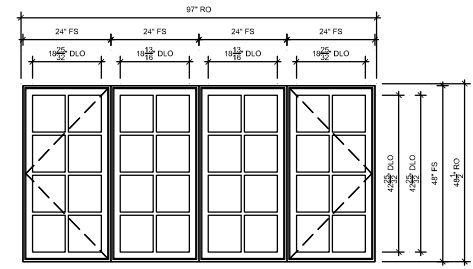


### SPECIFICATIONS

Line # 6  
Qty: 1  
Mark Unit: SUITE 103  
Product Line: Infinity  
Unit Description: Infinity Assembly  
Rough Opening: 97\" X 48 1/2\"  
Frame Size: 96\" X 48\"  
Exterior Finish: Ebony  
Species: None  
Interior Finish: Ebony  
Unit Type: [A1] Casement, Left Hand, [A2A3] Casement Picture, [A2A3] Casement, Right Hand  
Call Number: None  
Glass Information: IG, Low E2 w/Argon, Black  
Divider Type: 7/8\" Rectangular SDL W/ Spacer  
Hardware Type: [A1A4] Folding Handle, No Sash Travel Limiter, Easy Wash Hinges, [A2A3] None  
Screen Type: [A1A4] Extruded Screen, [A2A3] None  
Hardware Color: [A1A4] Matte Black, [A2A3] None  
Screen Surround Color: [A1A4] Ebony, [A2A3] None  
Screen Mesh Type: [A1A4] Bright View Mesh, [A2A3] None  
Shades: None  
Jamb Depth: 2 1/4\"  
Interior Trim: None  
Exterior Casing: Casing Type: None  
Subsill: None

Picture 5

Picture 7


Picture 2

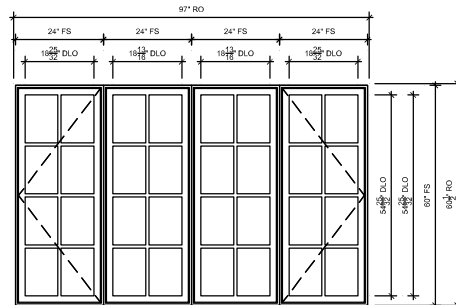

### SUNROOM

### SPECIFICATIONS


Line # 7  
Qty: 2  
Mark Unit: SUNROOM  
Product Line: Infinity  
Unit Description: Infinity Assembly  
Rough Opening: 97\" X 60 1/2\"  
Frame Size: 96\" X 60\"  
Exterior Finish: Ebony  
Species: None  
Interior Finish: Ebony  
Unit Type: [A1] Casement, Left Hand, [A2A3] Casement Picture, [A4] Casement, Right Hand  
Call Number: None  
Glass Information: IG, Low E2 w/Argon, Black  
Divider Type: 7/8\" Rectangular SDL W/ Spacer  
Hardware Type: [A1A4] Folding Handle, No Sash Travel Limiter, Easy Wash Hinges, [A2A3] None  
Screen Type: [A1A4] Extruded Screen, [A2A3] None  
Hardware Color: [A1A4] Matte Black, [A2A3] None  
Screen Surround Color: [A1A4] Ebony, [A2A3] None  
Screen Mesh Type: [A1A4] Bright View Mesh, [A2A3] None  
Shades: None  
Jamb Depth: 2 1/4\"  
Interior Trim: None  
Exterior Casing: Casing Type: None  
Subsill: None

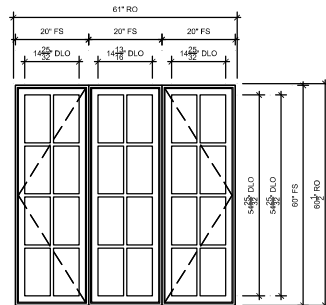

### GRAND SUNROOM

### SPECIFICATIONS


Line # 8  
Qty: 1  
Mark Unit: GRAND SUNROOM  
Product Line: Infinity  
Unit Description: Infinity Assembly  
Rough Opening: 61\" X 60 1/2\"  
Frame Size: 60\" X 60\"  
Exterior Finish: Ebony  
Species: None  
Interior Finish: Ebony  
Unit Type: [A1] Casement, Left Hand, [A2A3] Casement Picture, [A4] Casement, Right Hand  
Call Number: None  
Glass Information: IG, Low E2 w/Argon, Black  
Divider Type: 7/8\" Rectangular SDL W/ Spacer  
Hardware Type: [A1A4] Folding Handle, No Sash Travel Limiter, Easy Wash Hinges, [A2A3] None  
Screen Type: [A1A4] Extruded Screen, [A2A3] None  
Hardware Color: [A1A4] Matte Black, [A2A3] None  
Screen Surround Color: [A1A4] Ebony, [A2A3] None  
Screen Mesh Type: [A1A4] Bright View Mesh, [A2A3] None  
Shades: None  
Jamb Depth: 2 1/4\"  
Interior Trim: None  
Exterior Casing: Casing Type: None  
Subsill: None

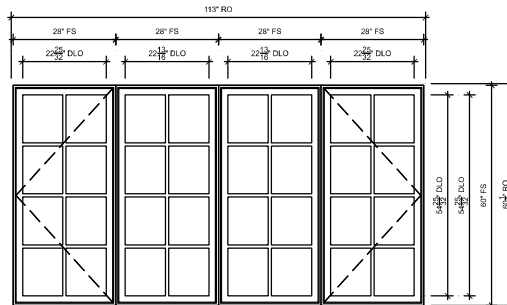

### GRAND SUNROOM

### SPECIFICATIONS

Line # 9  
Qty: 3  
Mark Unit: GRAND SUNROOM  
Product Line: Infinity  
Unit Description: Infinity Assembly  
Rough Opening: 112\" X 60 1/2\"  
Frame Size: 112\" X 60\"  
Exterior Finish: Ebony  
Species: None  
Interior Finish: Ebony  
Unit Type: [A1] Casement, Left Hand, [A2A3] Casement Picture, [A4] Casement, Right Hand  
Call Number: None  
Glass Information: IG, Low E2 w/Argon, Black  
Divider Type: 7/8\" Rectangular SDL W/ Spacer  
Hardware Type: [A1A4] Folding Handle, No Sash Travel Limiter, Easy Wash Hinges, [A2A3] None  
Screen Type: [A1A4] Extruded Screen, [A2A3] None  
Hardware Color: [A1A4] Matte Black, [A2A3] None  
Screen Surround Color: [A1A4] Ebony, [A2A3] None  
Screen Mesh Type: [A1A4] Bright View Mesh, [A2A3] None  
Shades: None  
Jamb Depth: 2 1/4\"  
Interior Trim: None  
Exterior Casing: Casing Type: None  
Subsill: None

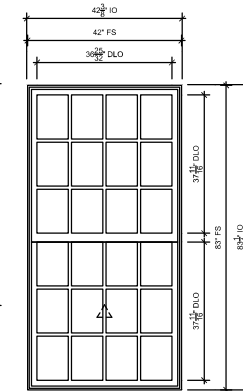

### EVANS ROOM

### SPECIFICATIONS

Line # 10  
Qty: 3  
Mark Unit: EVANS ROOM  
Product Line: Infinity  
Unit Description: Insert Double Hung  
Rough Opening: 42 3/8\" X 83 1/4\"  
Frame Size: 42\" X 83\"  
Exterior Finish: Ebony  
Species: None  
Interior Finish: Ebony  
Unit Type: Insert Double Hung, Single Hung  
Call Number: None  
Glass Information: IG, Low E2 w/Argon, Black  
Divider Type: 7/8\" Rectangular SDL W/ Spacer  
Hardware Type: Sash Lock, Sash Lift  
Screen Type: Extruded Half Screen  
Hardware Color: Matte Black  
Screen Surround Color: Ebony  
Screen Mesh Type: Bright View Mesh  
Shades: None  
Jamb Depth: 3 1/4\"  
Interior Trim: None  
Exterior Casing: None  
Subsill: None

**INFINITY**  
from **MARVIN**  
REPLACEMENT WINDOWS

**ORDERING PRODUCTS WITH REFERENCE TO SHOP DRAWINGS:**  
These shop drawings, a copy of these drawings accompanied by an order, are to be used by the fabricator to produce the product. The fabricator is responsible for ensuring that the product is fabricated in accordance with the specifications and drawings. The fabricator is not responsible for any errors or omissions in the drawings or specifications. The fabricator is not responsible for any damage to the product or property during the fabrication process. The fabricator is not responsible for any delays or cancellations of the order. The fabricator is not responsible for any other matters related to the order.

REVISION:

CREATED: 07/12/2022

PK VERSION: 0003.15.00

QUOTE#: 5H44LJ8

PROJ:JOB: INTEGRICOM - GLENERINN / MAIN BUILDING


DIST/DEALER: MARVIN WINDOWS LLC

DRAWN: KURT FARNSWORTH

SHEET

1

OF 6

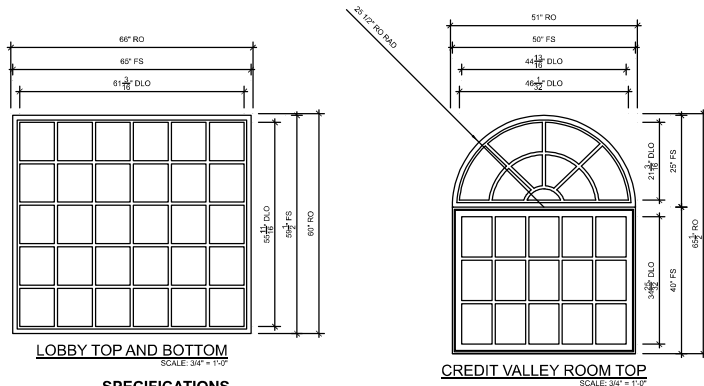

LOBBY TOP AND BOTTOM  
SCALE: 3/4" = 1'-0"


### SPECIFICATIONS

Line #: 11  
Qty: 2  
Mark Unit: LOBBY TOP AND BOTTOM  
Product Line: Infinity  
Unit Description: Rectangle  
Rough Opening: 66" X 60"  
Frame Size: 60" X 58 1/2"  
Exterior Finish: Ebony  
Species: None  
Interior Finish: Ebony  
Unit Type: Rectangle  
Call Number: None  
Glass Information: IG - 1", Low E2 w/Argon, Black  
Divider Type: 7/8" Rectangular SDL W/ Spacer  
Hardware Type: None  
Screen Type: None  
Hardware Color: None  
Screen Surround Color: None  
Screen Mesh Type: None  
Shades: None  
Jamb Depth: 2 1/4"  
Interior Trim: None  
Exterior Casing: Casing Type: None  
Subsill: None

CREDIT VALLEY ROOM TOP  
SCALE: 3/4" = 1'-0"

### SPECIFICATIONS


Line #: 12  
Qty: 1  
Mark Unit: CREDIT VALLEY ROOM TOP  
Product Line: Infinity  
Unit Description: Infinity Assembly  
Rough Opening: 51" X 65 1/2"  
Frame Size: 50" X 60"  
Exterior Finish: Ebony  
Species: None  
Interior Finish: Ebony  
Unit Type: Rectangle  
Call Number: None  
Glass Information: [A1] IG - 1", Low E2 w/Argon, Black, [B1] IG, Low E2 w/Argon, Black  
Divider Type: [A1] 7/8" Subura SDL W/ Spacer, [B1] 7/8" Rectangular SDL W/ Spacer  
Hardware Type: None  
Screen Type: None  
Hardware Color: None  
Screen Surround Color: None  
Screen Mesh Type: None  
Shades: None  
Jamb Depth: 2 1/4"  
Interior Trim: None  
Exterior Casing: Casing Type: None  
Subsill: None

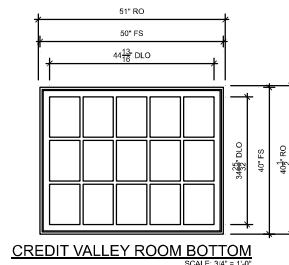

CREDIT VALLEY ROOM BOTTOM  
SCALE: 3/4" = 1'-0"

### SPECIFICATIONS


Line #: 13  
Qty: 1  
Mark Unit: CREDIT VALLEY ROOM BOTTOM  
Product Line: Infinity  
Unit Description: Casement Picture  
Rough Opening: 51" X 40 1/2"  
Frame Size: 50" X 40"  
Exterior Finish: Ebony  
Species: None  
Interior Finish: Ebony  
Unit Type: Casement Picture  
Call Number: None  
Glass Information: IG, Low E2 w/Argon, Black  
Divider Type: 7/8" Rectangular SDL W/ Spacer  
Screen Type: None  
Hardware Color: None  
Screen Surround Color: None  
Screen Mesh Type: None  
Shades: None  
Jamb Depth: 2 1/4"  
Interior Trim: None  
Exterior Casing: Casing Type: None  
Subsill: None

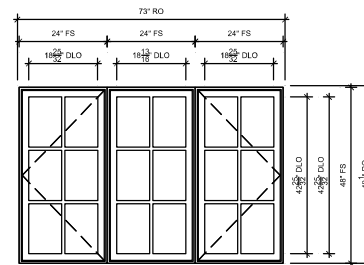

MASSAGE ROOM BSMT  
SCALE: 3/4" = 1'-0"

### SPECIFICATIONS


Line #: 14  
Qty: 3  
Mark Unit: MASSAGE ROOM BSMT  
Product Line: Infinity  
Unit Description: Infinity Assembly  
Rough Opening: 72" X 48 1/2"  
Frame Size: 72" X 48"  
Exterior Finish: Ebony  
Species: None  
Interior Finish: Ebony  
Unit Type: [A1] Casement, Left Hand, [A2] Casement Picture, [A3] Casement, Right Hand  
Call Number: None  
Glass Information: IG, Low E2 w/Argon, Black  
Divider Type: 7/8" Rectangular SDL W/ Spacer  
Hardware Type: [A1/A3] Folding Handle, No Sash Travel Limiter, Easy Wash Hinges, [A2] None  
Screen Type: [A1/A3] Extruded Screen, [A2] None  
Screen Surround Color: [A1/A3] Ebony, [A2] None  
Screen Mesh Type: [A1/A3] Bright View Mesh, [A2] None  
Shades: None  
Jamb Depth: 2 1/4"  
Interior Trim: None  
Exterior Casing: Casing Type: None  
Subsill: None

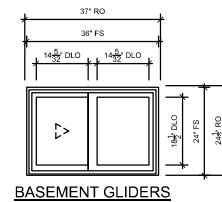

BASEMENT GLIDERS  
SCALE: 3/4" = 1'-0"

### SPECIFICATIONS


Line #: 15  
Qty: 9  
Mark Unit: BASEMENT GLIDERS  
Product Line: Infinity  
Unit Description: Glider  
Rough Opening: 37" X 24 1/2"  
Frame Size: 30" X 24"  
Exterior Finish: Ebony  
Species: None  
Interior Finish: Ebony  
Unit Type: Glider  
Call Number: None  
Glass Information: IG, Low E2 w/Argon, Black  
Divider Type: None  
Hardware Type: Sash Lock, Sash Pull  
Screen Type: Aluminum Half Screen  
Hardware Color: Matte Black  
Screen Surround Color: Ebony  
Screen Mesh Type: Bright View Mesh  
Shades: None  
Jamb Depth: 2 7/8"  
Interior Trim: None  
Exterior Casing: Casing Type: None  
Subsill: None

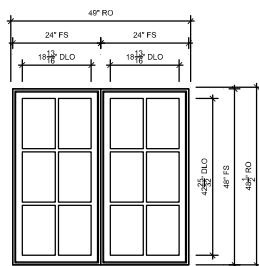

VESTIBULE STAIR E  
SCALE: 3/4" = 1'-0"

### SPECIFICATIONS

Line #: 16  
Qty: 8  
Mark Unit: VESTIBULE STAIR E  
Product Line: Infinity  
Unit Description: Infinity Assembly  
Rough Opening: 49" X 48 1/2"  
Frame Size: 48" X 48"  
Exterior Finish: Ebony  
Species: None  
Interior Finish: Ebony  
Unit Type: Casement Picture  
Call Number: None  
Glass Information: IG, Low E2 w/Argon, Black  
Divider Type: 7/8" Rectangular SDL W/ Spacer  
Hardware Type: None  
Screen Type: None  
Hardware Color: None  
Screen Surround Color: None  
Screen Mesh Type: None  
Shades: None  
Jamb Depth: 2 1/4"  
Interior Trim: None  
Exterior Casing: Casing Type: None  
Subsill: None

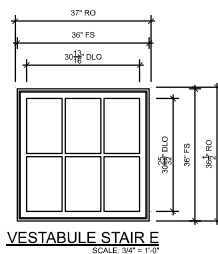


VESTIBULE STAIR E  
SCALE: 3/4" = 1'-0"

### SPECIFICATIONS

Line #: 17  
Qty: 1  
Mark Unit: VESTIBULE STAIR E  
Product Line: Infinity  
Unit Description: Casement Picture  
Rough Opening: 37" X 36 1/2"  
Frame Size: 36" X 36"  
Exterior Finish: Ebony  
Species: None  
Interior Finish: Ebony  
Unit Type: Casement Picture  
Call Number: None  
Glass Information: IG, Low E2 w/Argon, Black  
Divider Type: 7/8" Rectangular SDL W/ Spacer  
Hardware Type: None  
Screen Type: None  
Hardware Color: None  
Screen Surround Color: None  
Screen Mesh Type: None  
Shades: None  
Jamb Depth: 2 1/4"  
Interior Trim: None  
Exterior Casing: Casing Type: None  
Subsill: None


Picture 8 - Credit Valley Room

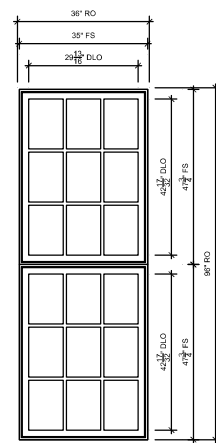

**VESTIBULE STAIR E**  
SCALE: 3/4" = 1'-0"

#### SPECIFICATIONS


Line #: 18  
Qty: 1  
Mark Unit: VESTIBULE STAIR E  
Product Line: Infinity  
Unit Description: Infinity Assembly  
Rough Opening: 36" X 50"  
Frame Size: 36" X 36 1/2"  
Exterior Finish: Ebony  
Species: None  
Interior Finish: Ebony  
Unit Type: Casement Picture  
Call Number: None  
Glass Information: IG, Low E2 w/Argon, Black  
Divider Type: 7/8" Rectangular SDL W/ Spacer  
Hardware Type: None  
Screen Type: None  
Hardware Color: None  
Screen Surround Color: None  
Screen Mesh Type: None  
Shades: None  
Jamb Depth: 2 1/4"  
Interior Trim: None  
Exterior Casing: Casing Type: None  
Subsill: None

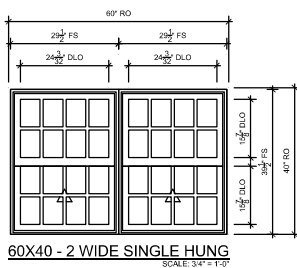

**60X40 - 2 WIDE SINGLE HUNG**  
SCALE: 3/4" = 1'-0"

#### SPECIFICATIONS


Line #: 19  
Qty: 4  
Mark Unit: 60x40 - 2 WIDE SINGLE HUNG  
Product Line: Infinity  
Unit Description: Infinity Assembly  
Rough Opening: 60" X 40"  
Frame Size: 60" X 39 1/2"  
Exterior Finish: Ebony  
Species: None  
Interior Finish: Ebony  
Unit Type: Double Hung, Single Hung  
Call Number: None  
Glass Information: IG, Low E2 w/Argon, Black  
Divider Type: 7/8" Rectangular SDL W/ Spacer  
Hardware Type: Sash Lock, Sash Lift  
Screen Type: Extruded Half Screen  
Hardware Color: Matte Black  
Screen Surround Color: Ebony  
Screen Mesh Type: Bright View Mesh  
Shades: None  
Jamb Depth: 2 1/4"  
Interior Trim: None  
Exterior Casing: Casing Type: None  
Subsill: None

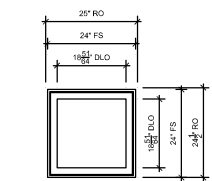

**24X24 SQ STAIRS TOP**  
SCALE: 3/4" = 1'-0"

#### SPECIFICATIONS


Line #: 20  
Qty: 1  
Mark Unit: 24X24 SQ STAIRS TOP  
Product Line: Infinity  
Unit Description: Awning Picture  
Rough Opening: 28" X 24 1/2"  
Frame Size: 24" X 24"  
Exterior Finish: Ebony  
Species: None  
Interior Finish: Ebony  
Unit Type: Awning Picture  
Call Number: None  
Glass Information: IG, Low E2 w/Argon, Black  
Divider Type: None  
Screen Type: None  
Hardware Type: None  
Screen Type: None  
Hardware Color: None  
Screen Surround Color: None  
Screen Mesh Type: None  
Shades: None  
Jamb Depth: 2 1/4"  
Interior Trim: None  
Exterior Casing: Casing Type: None  
Subsill: None

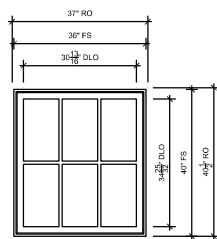

**36X40 STAIRS TOP**  
SCALE: 3/4" = 1'-0"

#### SPECIFICATIONS


Line #: 21  
Qty: 1  
Mark Unit: 36X40 STAIRS TOP  
Product Line: Infinity  
Unit Description: Casement Picture  
Rough Opening: 37" X 40 1/2"  
Frame Size: 36" X 40"  
Exterior Finish: Ebony  
Species: None  
Interior Finish: Ebony  
Unit Type: Casement Picture  
Call Number: None  
Glass Information: IG, Low E2 w/Argon, Black  
Divider Type: 7/8" Rectangular SDL W/ Spacer  
Hardware Type: None  
Screen Type: None  
Hardware Color: None  
Screen Surround Color: None  
Screen Mesh Type: None  
Shades: None  
Jamb Depth: 2 1/4"  
Interior Trim: None  
Exterior Casing: Casing Type: None  
Subsill: None

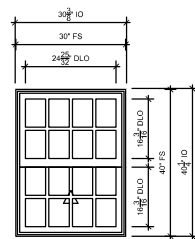

**30X40 SINGLE HUNG 2ND FLOOR**  
SCALE: 3/4" = 1'-0"

#### SPECIFICATIONS

Line #: 22  
Qty: 8  
Mark Unit: 30X40 SINGLE HUNG 2ND FLOOR  
Product Line: Infinity  
Unit Description: Insert Double Hung  
Rough Opening: 30 3/8" X 40 1/4"  
Frame Size: 30" X 40"  
Exterior Finish: Ebony  
Species: None  
Interior Finish: Ebony  
Unit Type: Insert Double Hung, Single Hung  
Call Number: None  
Glass Information: IG, Low E2 w/Argon, Black  
Divider Type: 7/8" Rectangular SDL W/ Spacer  
Hardware Type: Sash Lock, Sash Lift  
Screen Type: Extruded Half Screen  
Hardware Color: Matte Black  
Screen Surround Color: Ebony  
Screen Mesh Type: Bright View Mesh  
Shades: None  
Jamb Depth: 3 1/4"  
Interior Trim: None  
Exterior Casing: None  
Subsill: None

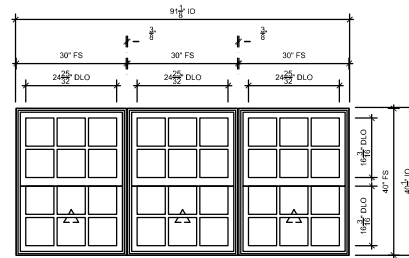


**3 WIDE SINGLE HUNG**  
SCALE: 3/4" = 1'-0"

#### SPECIFICATIONS

Line #: 23  
Qty: 5  
Mark Unit: 3 WIDE SINGLE HUNG  
Product Line: Infinity  
Unit Description: Infinity Assembly  
Rough Opening: 91 1/8" X 40 1/4"  
Frame Size: 90 3/4" X 40"  
Exterior Finish: Ebony  
Species: None  
Interior Finish: Ebony  
Unit Type: Insert Double Hung, Single Hung  
Call Number: None  
Glass Information: IG, Low E2 w/Argon, Black  
Divider Type: 7/8" Rectangular SDL W/ Spacer  
Hardware Type: Sash Lock, Sash Lift  
Screen Type: Extruded Half Screen  
Hardware Color: Matte Black  
Screen Surround Color: Ebony  
Screen Mesh Type: Bright View Mesh  
Shades: None  
Jamb Depth: 3 1/4"  
Interior Trim: None  
Exterior Casing: None  
Subsill: None

Picture 3 & 4


Picture 1

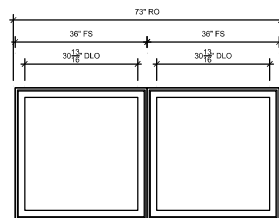

**3RD FLOOR TOWER**  
SCALE: 3/4" = 1'-0"

#### SPECIFICATIONS


Line #: 24  
Qty: 2  
Mark Unit: 3RD FLOOR TOWER  
Product Line: Infinity  
Unit Description: Infinity Assembly  
Rough Opening: 77" X 36 1/2"  
Frame Size: 72" X 36"  
Exterior Finish: Ebony  
Species: None  
Interior Finish: Ebony  
Unit Type: Casement Picture  
Call Number: None  
Glass Information: IG, Low E2 w/Argon, Black  
Divider Type: None  
Screen Type: None  
Hardware Color: None  
Screen Surround Color: None  
Screen Mesh Type: None  
Shades: None  
Jamb Depth: 2 1/4"  
Interior Trim: None  
Exterior Casing: Casing Type: None  
Subsill: None

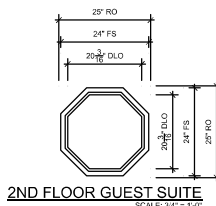

**2ND FLOOR GUEST SUITE**  
SCALE: 3/4" = 1'-0"

#### SPECIFICATIONS


Line #: 25  
Qty: 1  
Mark Unit: 2ND FLOOR GUEST SUITE  
Product Line: Infinity  
Unit Description: PB Direct Glaze  
Rough Opening: 25" X 25"  
Frame Size: 24" X 24"  
Exterior Finish: Ebony  
Species: None  
Interior Finish: Ebony  
Unit Type: PB Direct Glaze  
Call Number: None  
Glass Information: IG - 1", Low E2 w/Argon, Black  
Divider Type: None  
Screen Type: None  
Hardware Type: None  
Screen Surround Color: None  
Screen Mesh Type: None  
Shades: None  
Jamb Depth: 2 1/4"  
Interior Trim: None  
Exterior Casing: None  
Subsill: None

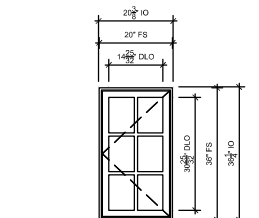

**GUEST SUITES 2ND FLOOR REAR**  
SCALE: 3/4" = 1'-0"

#### SPECIFICATIONS


Line #: 26  
Qty: 3  
Mark Unit: GUEST SUITES 2ND FLOOR REAR  
Product Line: Infinity  
Unit Description: Insert Casement  
Rough Opening: 20 3/4" X 36 1/4"  
Frame Size: 20" X 36"  
Exterior Finish: Ebony  
Species: None  
Interior Finish: Ebony  
Unit Type: Insert Casement, Left Hand  
Call Number: None  
Glass Information: IG, Low E2 w/Argon, Black  
Divider Type: 7/8" Rectangular SDL W/ Spacer  
Hardware Type: Folding Handle, No Sash Travel Limiter, Easy Wash Hinges  
Screen Type: Extruded Screen  
Hardware Color: Matte Black  
Screen Surround Color: Ebony  
Screen Mesh Type: Bright View Mesh  
Shades: None  
Jamb Depth: 3 1/4"  
Interior Trim: None  
Exterior Casing: None  
Subsill: None

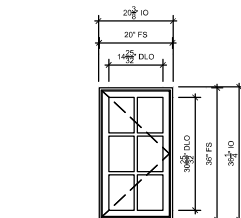

**GUEST SUITES 2ND FLOOR REAR**  
SCALE: 3/4" = 1'-0"

#### SPECIFICATIONS


Line #: 27  
Qty: 3  
Mark Unit: GUEST SUITES 2ND FLOOR REAR  
Product Line: Infinity  
Unit Description: Insert Casement  
Rough Opening: 20 3/4" X 36 1/4"  
Frame Size: 20" X 36"  
Exterior Finish: Ebony  
Species: None  
Interior Finish: Ebony  
Unit Type: Insert Casement, Right Hand  
Call Number: None  
Glass Information: IG, Low E2 w/Argon, Black  
Divider Type: 7/8" Rectangular SDL W/ Spacer  
Hardware Type: Folding Handle, No Sash Travel Limiter, Easy Wash Hinges  
Screen Type: Extruded Screen  
Hardware Color: Matte Black  
Screen Surround Color: Ebony  
Screen Mesh Type: Bright View Mesh  
Shades: None  
Jamb Depth: 3 1/4"  
Interior Trim: None  
Exterior Casing: None  
Subsill: None

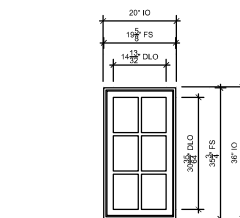

**GUEST SUITES 2ND FLOOR REAR**  
SCALE: 3/4" = 1'-0"

#### SPECIFICATIONS

Line #: 28  
Qty: 9  
Mark Unit: GUEST SUITES 2ND FLOOR REAR  
Product Line: Infinity  
Unit Description: Insert Casement Picture  
Rough Opening: 20" X 36"  
Frame Size: 24" X 36"  
Exterior Finish: Ebony  
Species: None  
Interior Finish: Ebony  
Unit Type: Insert Casement Picture  
Call Number: None  
Glass Information: IG, Low E2 w/Argon, Black  
Divider Type: 7/8" Rectangular SDL W/ Spacer  
Hardware Type: None  
Screen Type: None  
Hardware Color: None  
Screen Surround Color: None  
Screen Mesh Type: None  
Shades: None  
Jamb Depth: 3 1/4"  
Interior Trim: None  
Exterior Casing: None  
Subsill: None

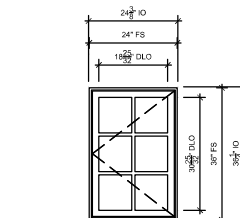

**GUEST SUITE 2ND FLOOR REAR**  
SCALE: 3/4" = 1'-0"

#### SPECIFICATIONS

Line #: 29  
Qty: 1  
Mark Unit: GUEST SUITE 2ND FLOOR REAR  
Product Line: Infinity  
Unit Description: Insert Casement  
Rough Opening: 24 3/8" X 36 1/4"  
Frame Size: 24" X 36"  
Exterior Finish: Ebony  
Species: None  
Interior Finish: Ebony  
Unit Type: Insert Casement, Left Hand  
Call Number: None  
Glass Information: IG, Low E2 w/Argon, Black  
Divider Type: 7/8" Rectangular SDL W/ Spacer  
Hardware Type: Folding Handle, No Sash Travel Limiter, Easy Wash Hinges  
Screen Type: Extruded Screen  
Hardware Color: Matte Black  
Screen Surround Color: Ebony  
Screen Mesh Type: Bright View Mesh  
Shades: None  
Jamb Depth: 3 1/4"  
Interior Trim: None  
Exterior Casing: None  
Subsill: None

PROJ:JOB: INTEGRCON - GLENERINN / MAIN BUILDING

DIST/DEALER: MARVIN WINDOWS LLC

DRAWN: KURT FARNSWORTH

QUOTE#: 5H44LJ8

PK VERSION: 0003.15.00


CREATED: 07/12/2022

REVISION:

SHEET  
**3**  
OF 6

**INFINITY**  
by **MARVIN**  
REPLACEMENT WINDOWS


**ORDERING PRODUCTS WITH REFERENCE TO SHOP DRAWINGS:**  
These shop drawings are prepared by an authorized representative of Marvin Windows & Doors, Inc. (MWD) for the purpose of providing information to the architect and owner. They are not to be used for any other purpose without the written consent of MWD. If the Marvin products included herein are ordered without reference to these shop drawings, the customer assumes all responsibility for guaranteeing product coordination with the drawings.

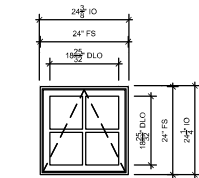

2ND FLOOR AWNING  
SCALE: 3/4" = 1'-0"

**SPECIFICATIONS**

Line #: 30  
Qty: 4  
Mark Unit: 2ND FLOOR AWNING  
Product Line: Infinity  
Unit Description: Insert Awning  
Rough Opening: 24 3/8" X 24 1/4"  
Frame Size: 24" X 24"  
Exterior Finish: Ebony  
Species: None  
Interior Finish: Ebony  
Unit Type: Insert Awning, Roto Operating  
Call Number: None  
Glass Information: IG, Low E2 w/Argon, Black  
Divider Type: 7/8" Rectangular SDL W/ Spacer  
Hardware Type: Fekling Handle, Sash Limiter : None  
Screen Type: Extruded Screen  
Hardware Color: Matte Black  
Screen Surround Color: Ebony  
Screen Mesh Type: Bright View Mesh  
Shades: None  
Jamb Depth: 3 1/4"  
Interior Trim: None  
Exterior Casing: None  
Subsill: None

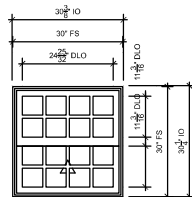

30X30 SINGLE HUNG 2ND FLOOR  
SCALE: 3/4" = 1'-0"

**SPECIFICATIONS**

Line #: 31  
Qty: 1  
Mark Unit: 30X30 SINGLE HUNG 2ND FLOOR  
Product Line: Infinity  
Unit Description: Insert Double Hung  
Rough Opening: 30 3/8" X 30 1/4"  
Frame Size: 30" X 30"  
Exterior Finish: Ebony  
Species: None  
Interior Finish: Ebony  
Unit Type: Insert Double Hung, Single Hung  
Call Number: None  
Glass Information: IG, Low E2 w/Argon, Black  
Divider Type: 7/8" Rectangular SDL W/ Spacer  
Hardware Type: Sash Lock, Sash Lift  
Screen Type: Extruded Half Screen  
Hardware Color: Matte Black  
Screen Surround Color: Ebony  
Screen Mesh Type: Bright View Mesh  
Shades: None  
Jamb Depth: 3 1/4"  
Interior Trim: None  
Exterior Casing: None  
Subsill: None

**ORDERING PRODUCTS WITH REFERENCE TO SHOP DRAWINGS:**  
These shop drawings are prepared by an authorized Marvin representative and are not to be used for any other purpose. If the Marvin products included herein are ordered without reference to these shop drawings, the customer assumes full responsibility for guaranteeing product coordination with the drawings.

PROJ/OB: INTEGRICON - GLENERIN INN / MAIN BUILDING  
DIST/DEALER: MARVIN WINDOWS LLC  
DRAWN: KURT FARNSWORTH  
QUOTE#: 5H44LJ8  
PK VERSION: 0003.15.00


REVISION:

CREATED: 07/12/2022

SHEET


4

OF 6

 

## SPECIFICATIONS

Line #: 1  
Qty: 18  
Mark Unit: WEST DOUBLE HUNG  
Product Line: Infinity  
Unit Description: Infinity Double Hung  
Rough Opening: 36" 3/8" X 40" 1/4"  
Frame Size: 36" X 40"  
Exterior Finish: Ebony  
Species: None  
Interior Finish: Ebony  
Unit Line: Infinity Double Hung, Single Hung  
Call Number: None  
Glass Information: IG, Low E2 w/Spacer  
Double Vision: 7/8" Rectangular SGL W/ Spacer  
Hardware Type: Sash Lock, Sash Lift  
Screen Type: Extended Full Screen  
Hardware Color: Matte Black  
Screen Surround Color: Ebony  
Screen Mesh Type: Bright View Mesh  
Shades: None  
Jamb Depth: 3 1/4"  
Interior Trim: None  
Exterior Casing: None  
Sublot: None

 

## SPECIFICATIONS

Line # 2  
Qty: 4  
Mark Line: FRONT ASSEMBLIES  
Product Line: Infinity  
Unit Description: Infinity Assembly  
Bought Quantity: 16" X 63 1/2"  
Frame Size: 9" X 63"  
Endnote Finish: Ebony  
Species: None  
Interior Finish: Ebony  
Unit List: [A1] Casement, Left Hand,  
[A2/A3] Casement Picture  
[A4] Casement, Right Hand  
Call Number: None  
Glass Information: IG, Low E w/Argon, Black  
Divider Type: 78" Rectangular SLDL W/Spacer  
Hardware Type: [A1/A4] Folding Handle, No Sash Travel Limit, Wind Whistles  
[A2/A3] None  
Hardware Type: [A1/A4] Extruded Screen, [A2/A3] None  
Hardware Color: [A1/A4] Matte Black, [A2/A3] None  
Screen Surround Color: [A1/A4] Ebony, [A2/A3] None  
Screen Mesh Type: [A1/A4] Bright View Mesh, [A2/A3] None  
Shades: None  
Jamb Depth: 2 1/4"  
Interior Trim: None  
Exterior Casing: Casing Type : None  
Sublot: None



## SPECIFICATIONS

Line # 3  
Qty: 2  
Mark Use: SIDE ASSEMBLIES  
Product Line: Infinity  
Unit Description: Infinity Assembly  
Rough Opening: 11 1/2" X 63 1/2"  
Frame Size: 72" X 63"  
Exterior Finish: Ebony  
Species: None  
Interior Finish: Ebony  
Unit Type: [A1] Casement, Left Hand,  
[A2] Casement Picture,  
[A3] Casement, Right Hand  
Call Number: None  
Glass Information: IG, Low E w/Argon, Black  
Divider Type: 78" Rectangular Sidel, SW Spiker  
Hardware Type: [A1A3] Folding Handle, Ho Sash Travel Limit, Easy Wash Hinges  
[A2] None  
Screen Type: [A1A3] Extended Screen, [A2] None  
Hardware Color: [A1A3] Mattic Black,  
[A2] None  
Screen Surround Color: [A1A3] Ebony, [A2] None  
Screen Mesh Type: [A1A3] Bright View Mesh, [A2] None  
Shades: None  
Jamb Depth: 2 1/4"  
Interior Trim: None  
Exterior Casing: Casing Type : None  
Substit: None

### Picture 6