


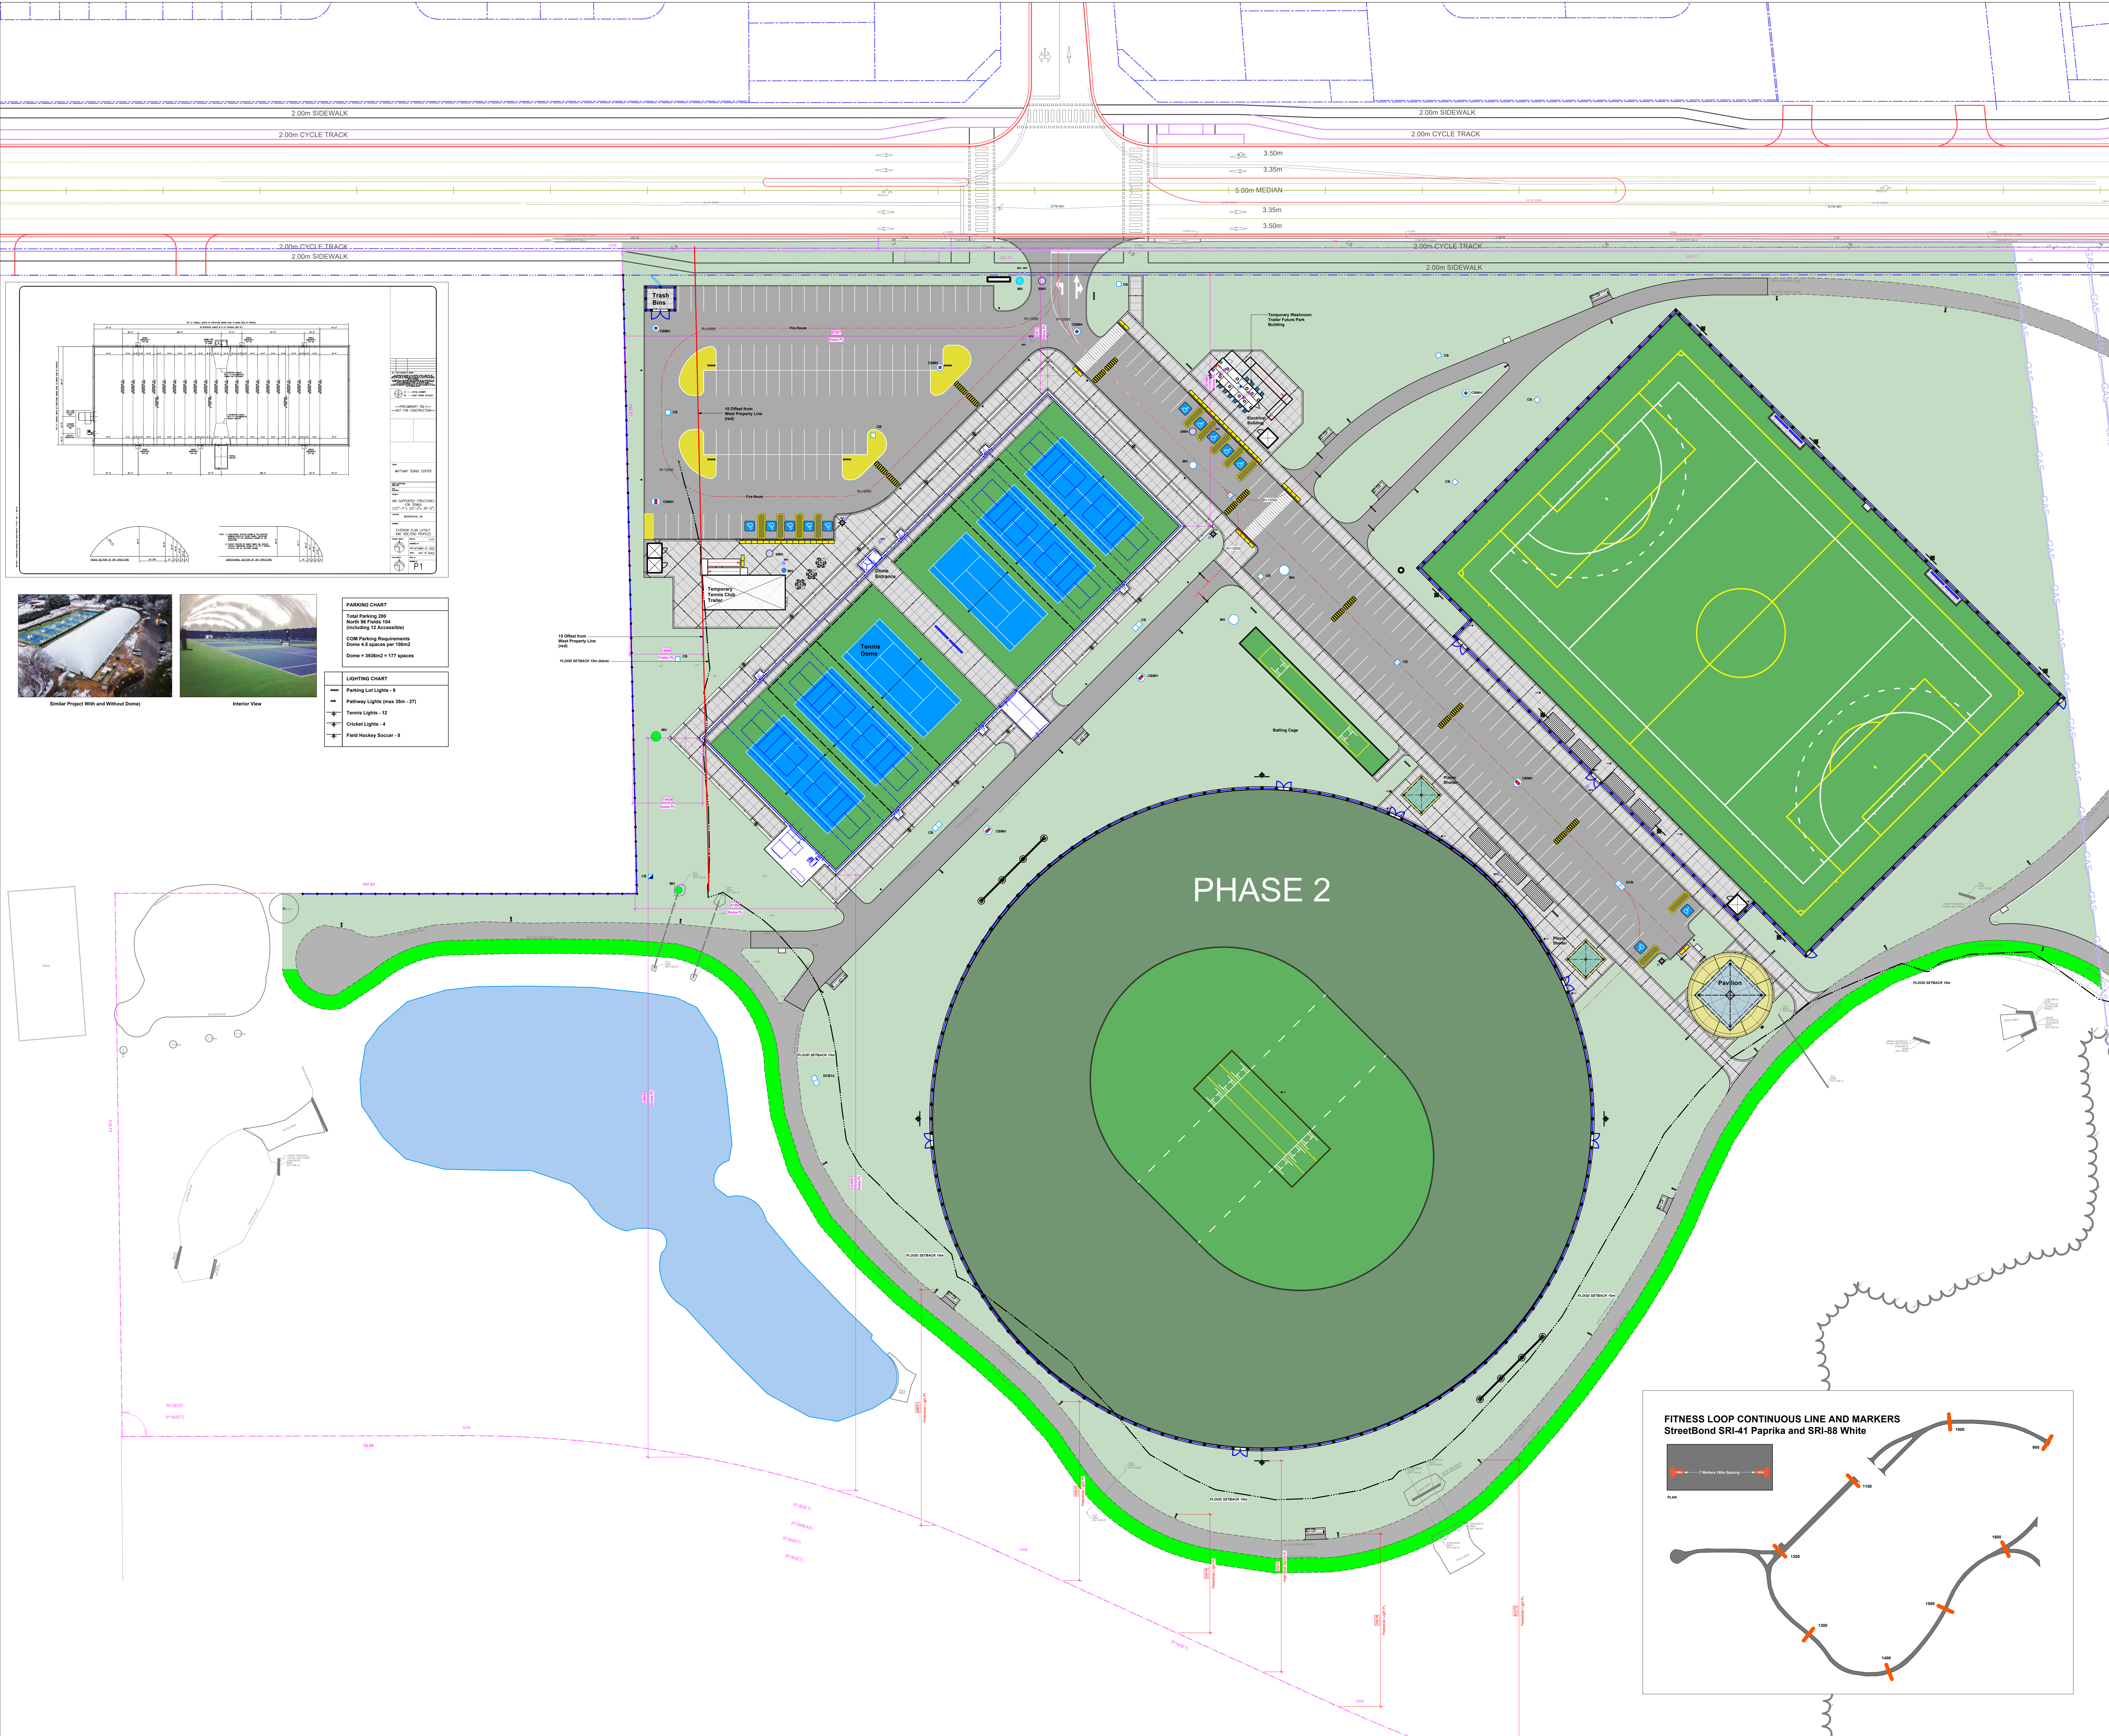

THE CORPORATION OF THE CITY OF MISSISSAUGA  
300 City Centre Drive  
Mississauga, Ontario L5B 3C1




Similar Project With and Without Dome



Interior View

PARKING CHART	
Total Parking 200 North 98 Pads 104 (including 12 Accessible)	
COM Parking Requirements Dome 4.8 spaces per 100sq Dome = 2036sq = 177 spaces	
LIGHTING CHART	
Parking Lot Lights - 9	
Pathway Lights (max 20m - 27)	
Tennis Lights - 12	
Clock Lights - 4	
Field Hockey Soccer - 8	

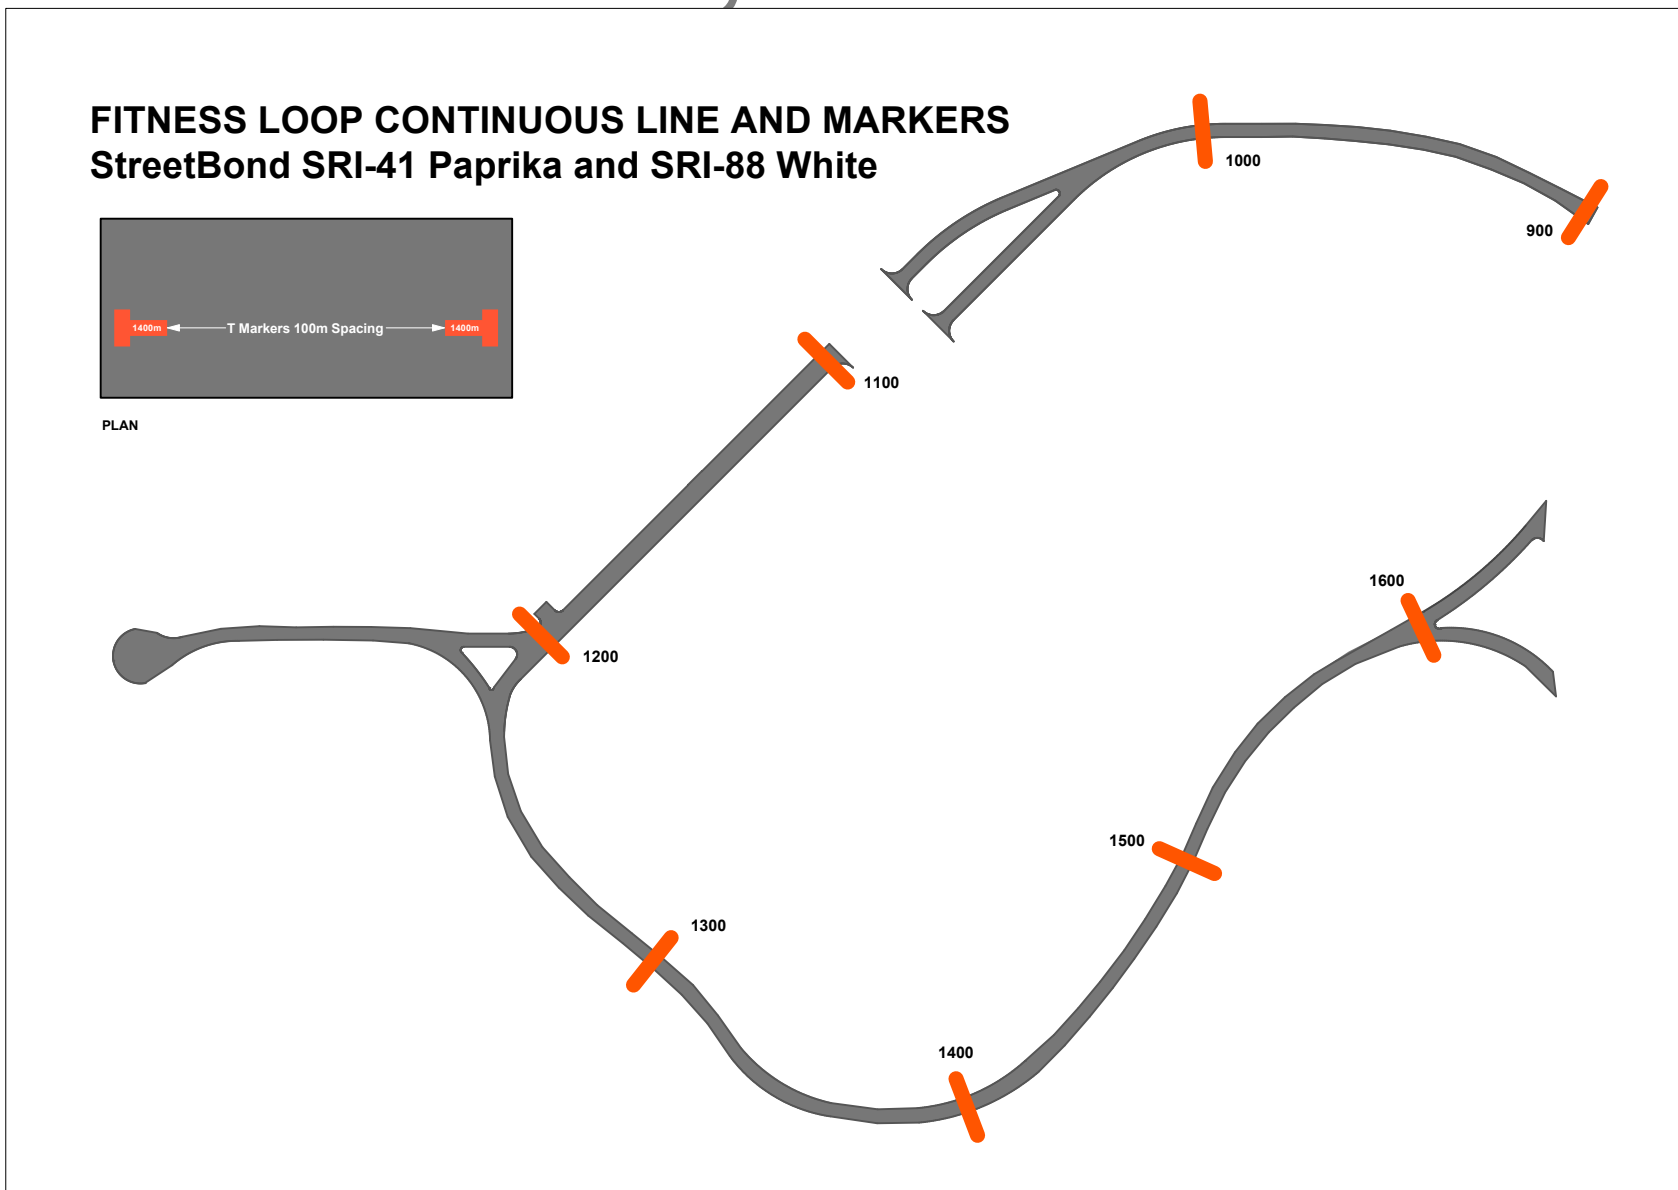

**Mattamy Sports Park  
Churchill Meadows  
5320 Ninth Line**


Jan 5/23 Issued for Site Plan Approval

JOHN GEORGE ASSOCIATES INC  
327 Pine Cove Road  
Burlington, ON, L7N 1W4

MJS Electrical Engineers  
EMC Civil Engineers

0 5 10 15  
GRAPHIC SCALE - In Meters 1:200

Colour Site Plan

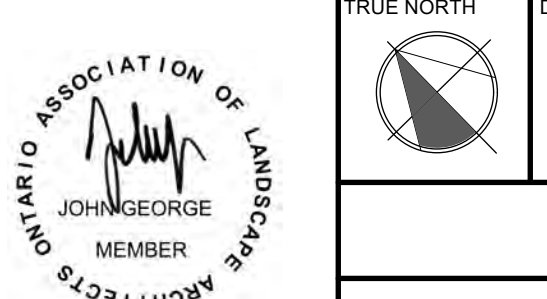

1:400m  
Feb 2, 2023

PRINTED

CP