


TYPICAL MAJOR ROADWAY SCHOOL ZONE SPEED LIMITS

TYPICAL SCHOOL ZONE LAYOUT - EXISTING

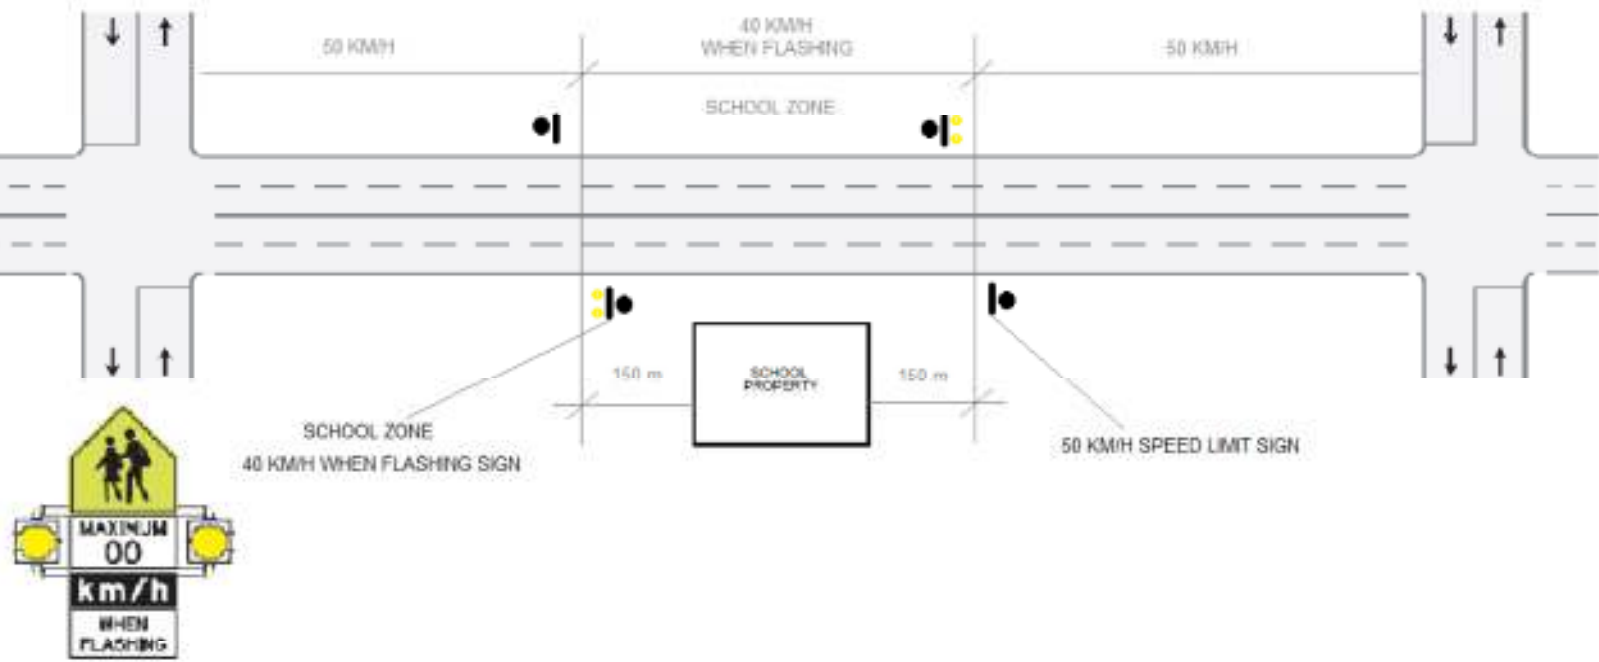

TYPICAL SCHOOL ZONE LAYOUT - PROPOSED

