


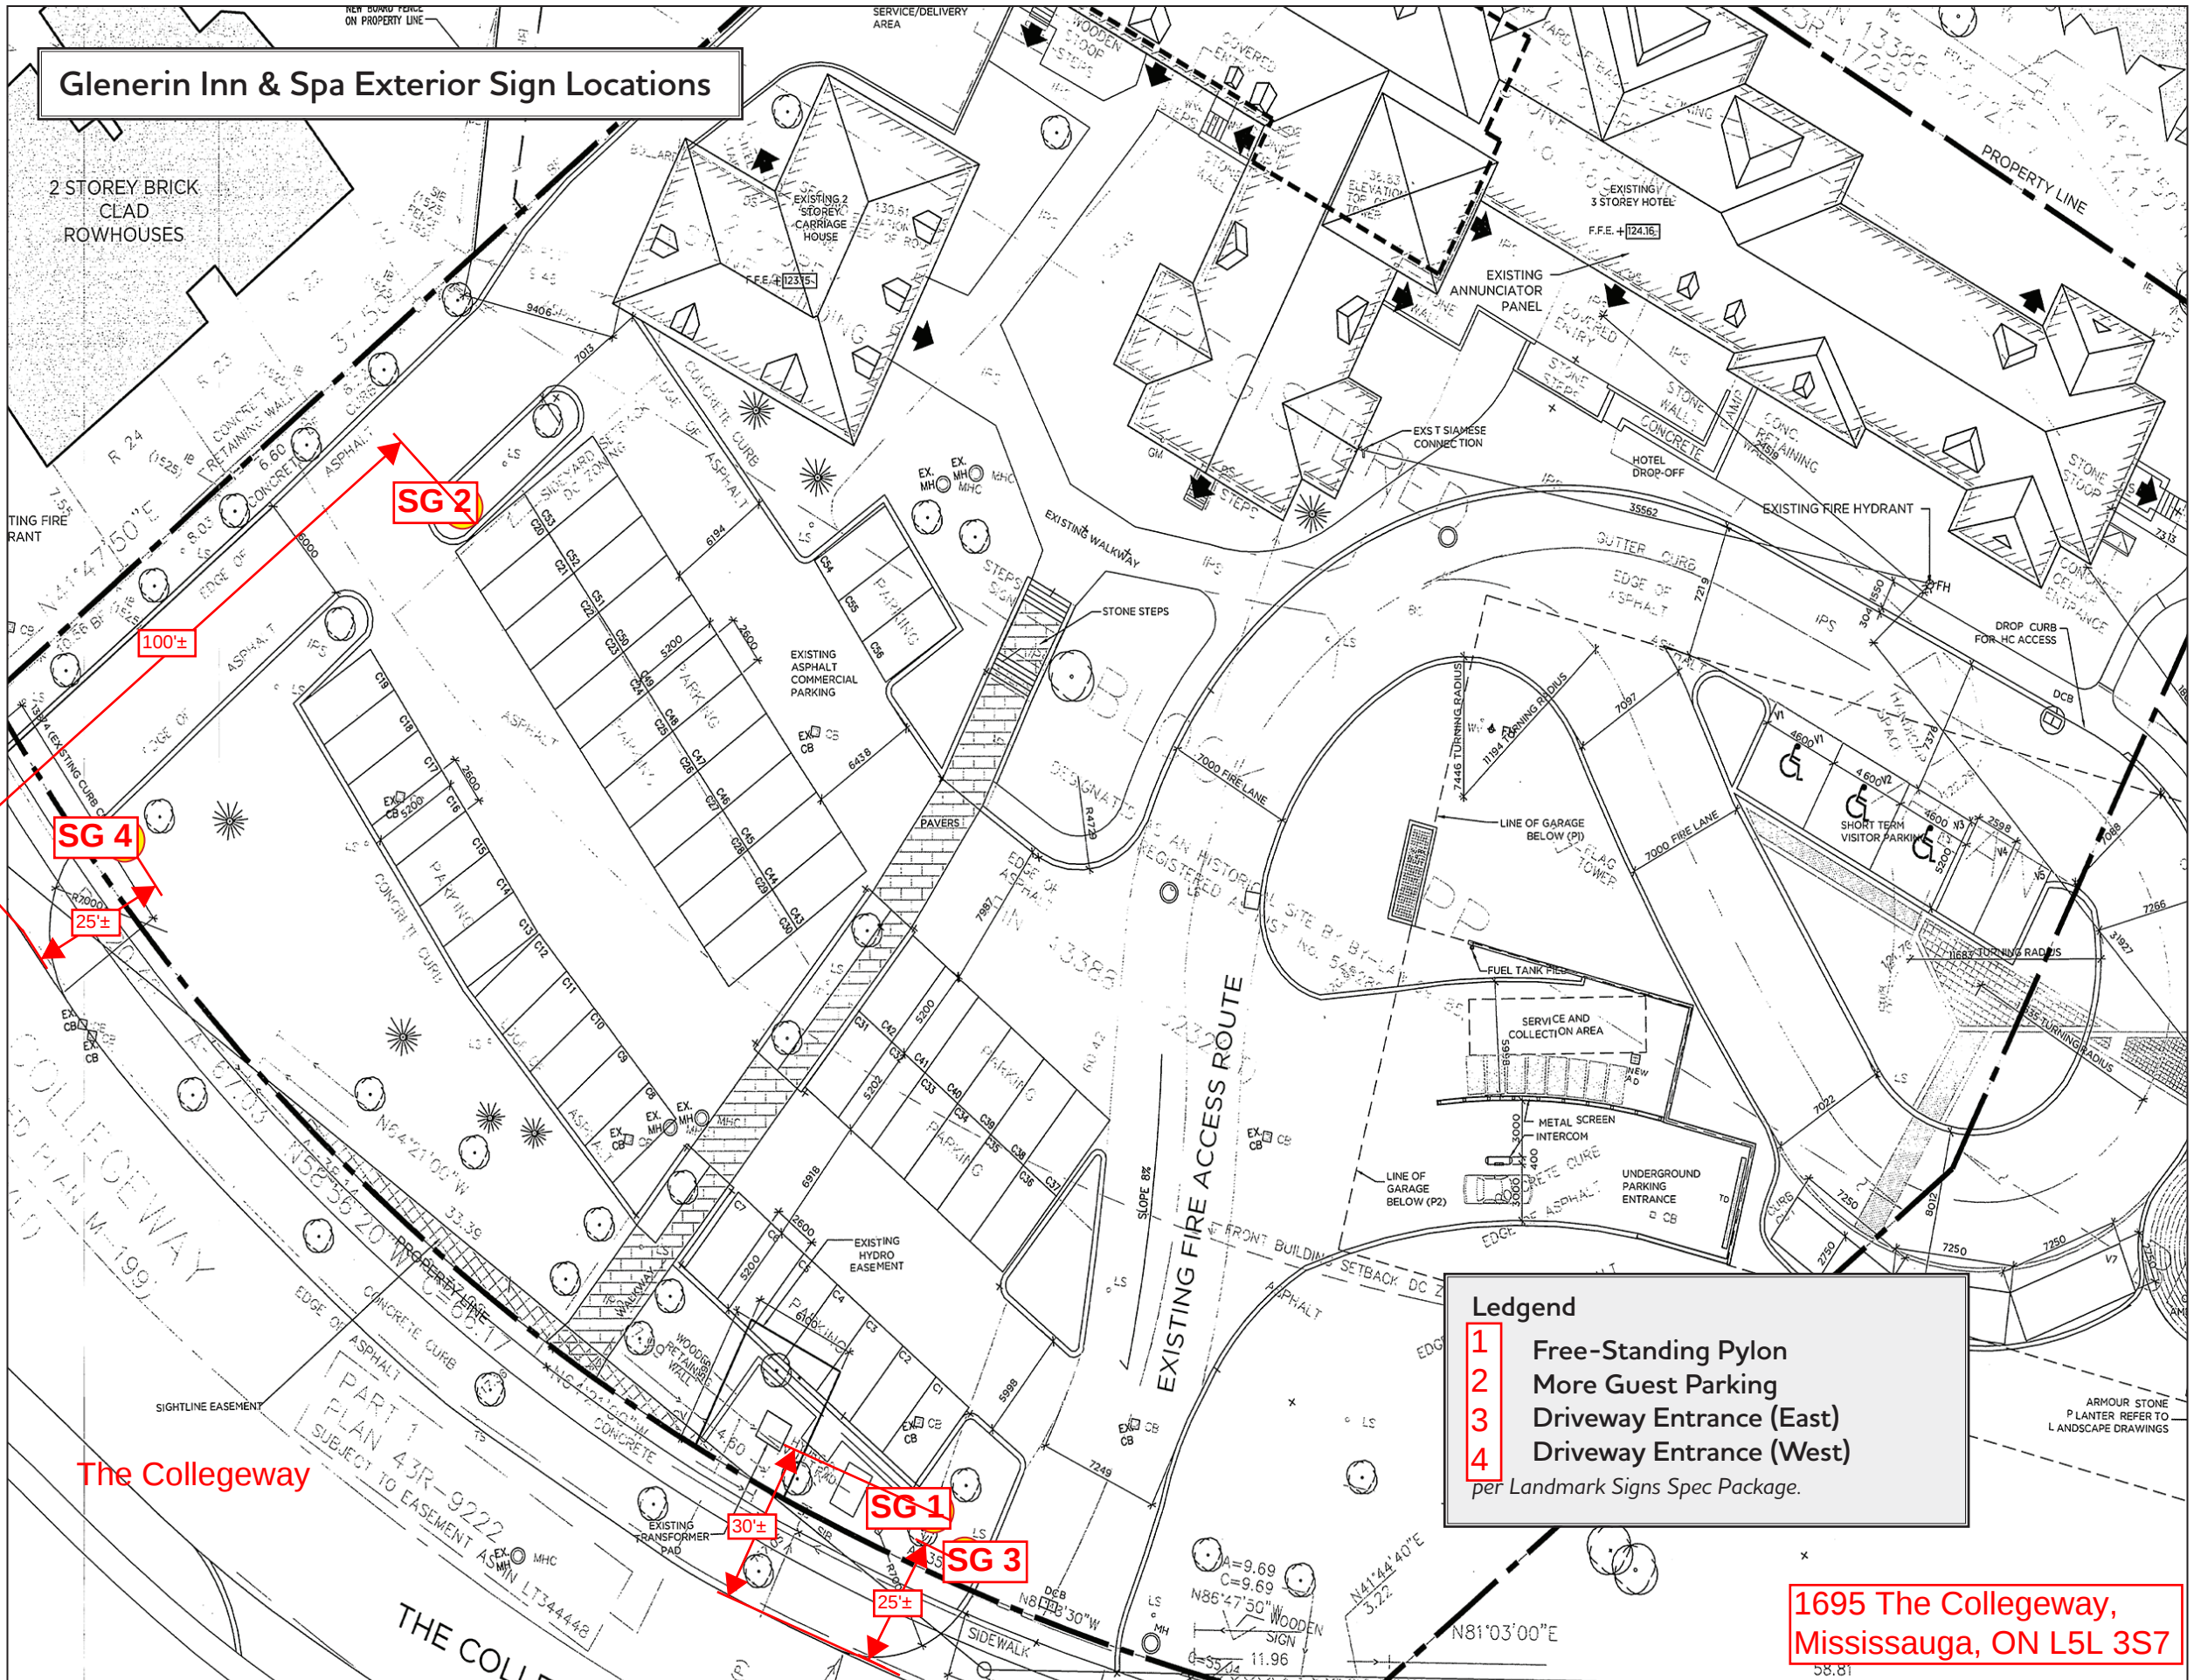

SIGN 1


Exterior Signs

Sign 1 - Free Standing Pylon

One Sign Required

- LED illuminated double sided pylon structure.
- Aluminum cabinet construction with internal support framing.
- Brand box at top of sign to be a 2" deep aluminum box with a 1" thick clear acrylic push through letter.
- See details on right side of this page.
- GLENERIN INN & SPA to be 1" thick clear acrylic push through letters with black perforated vinyl applied to faces & white vinyl applied to backs.
- Address to be acrylic backed. Black perforated vinyl applied to face of acrylic and glued to inside surface of face panel.
- Finished sign mounted to a concrete base.

Typical night view

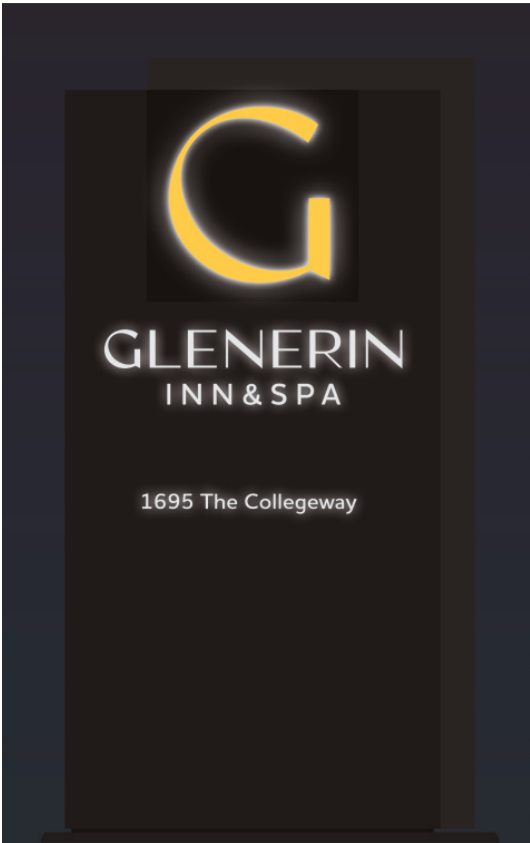

PRODUCTION

1695 The Collegeway,
Mississauga, ON L5L 3S7

RGB equivalent
PMS 425C

8800-219
Double Layer of vinyl


PMS 420C

Black

PMS 422C

CLEAR ACRYLIC

MetaMark M7-SE-122

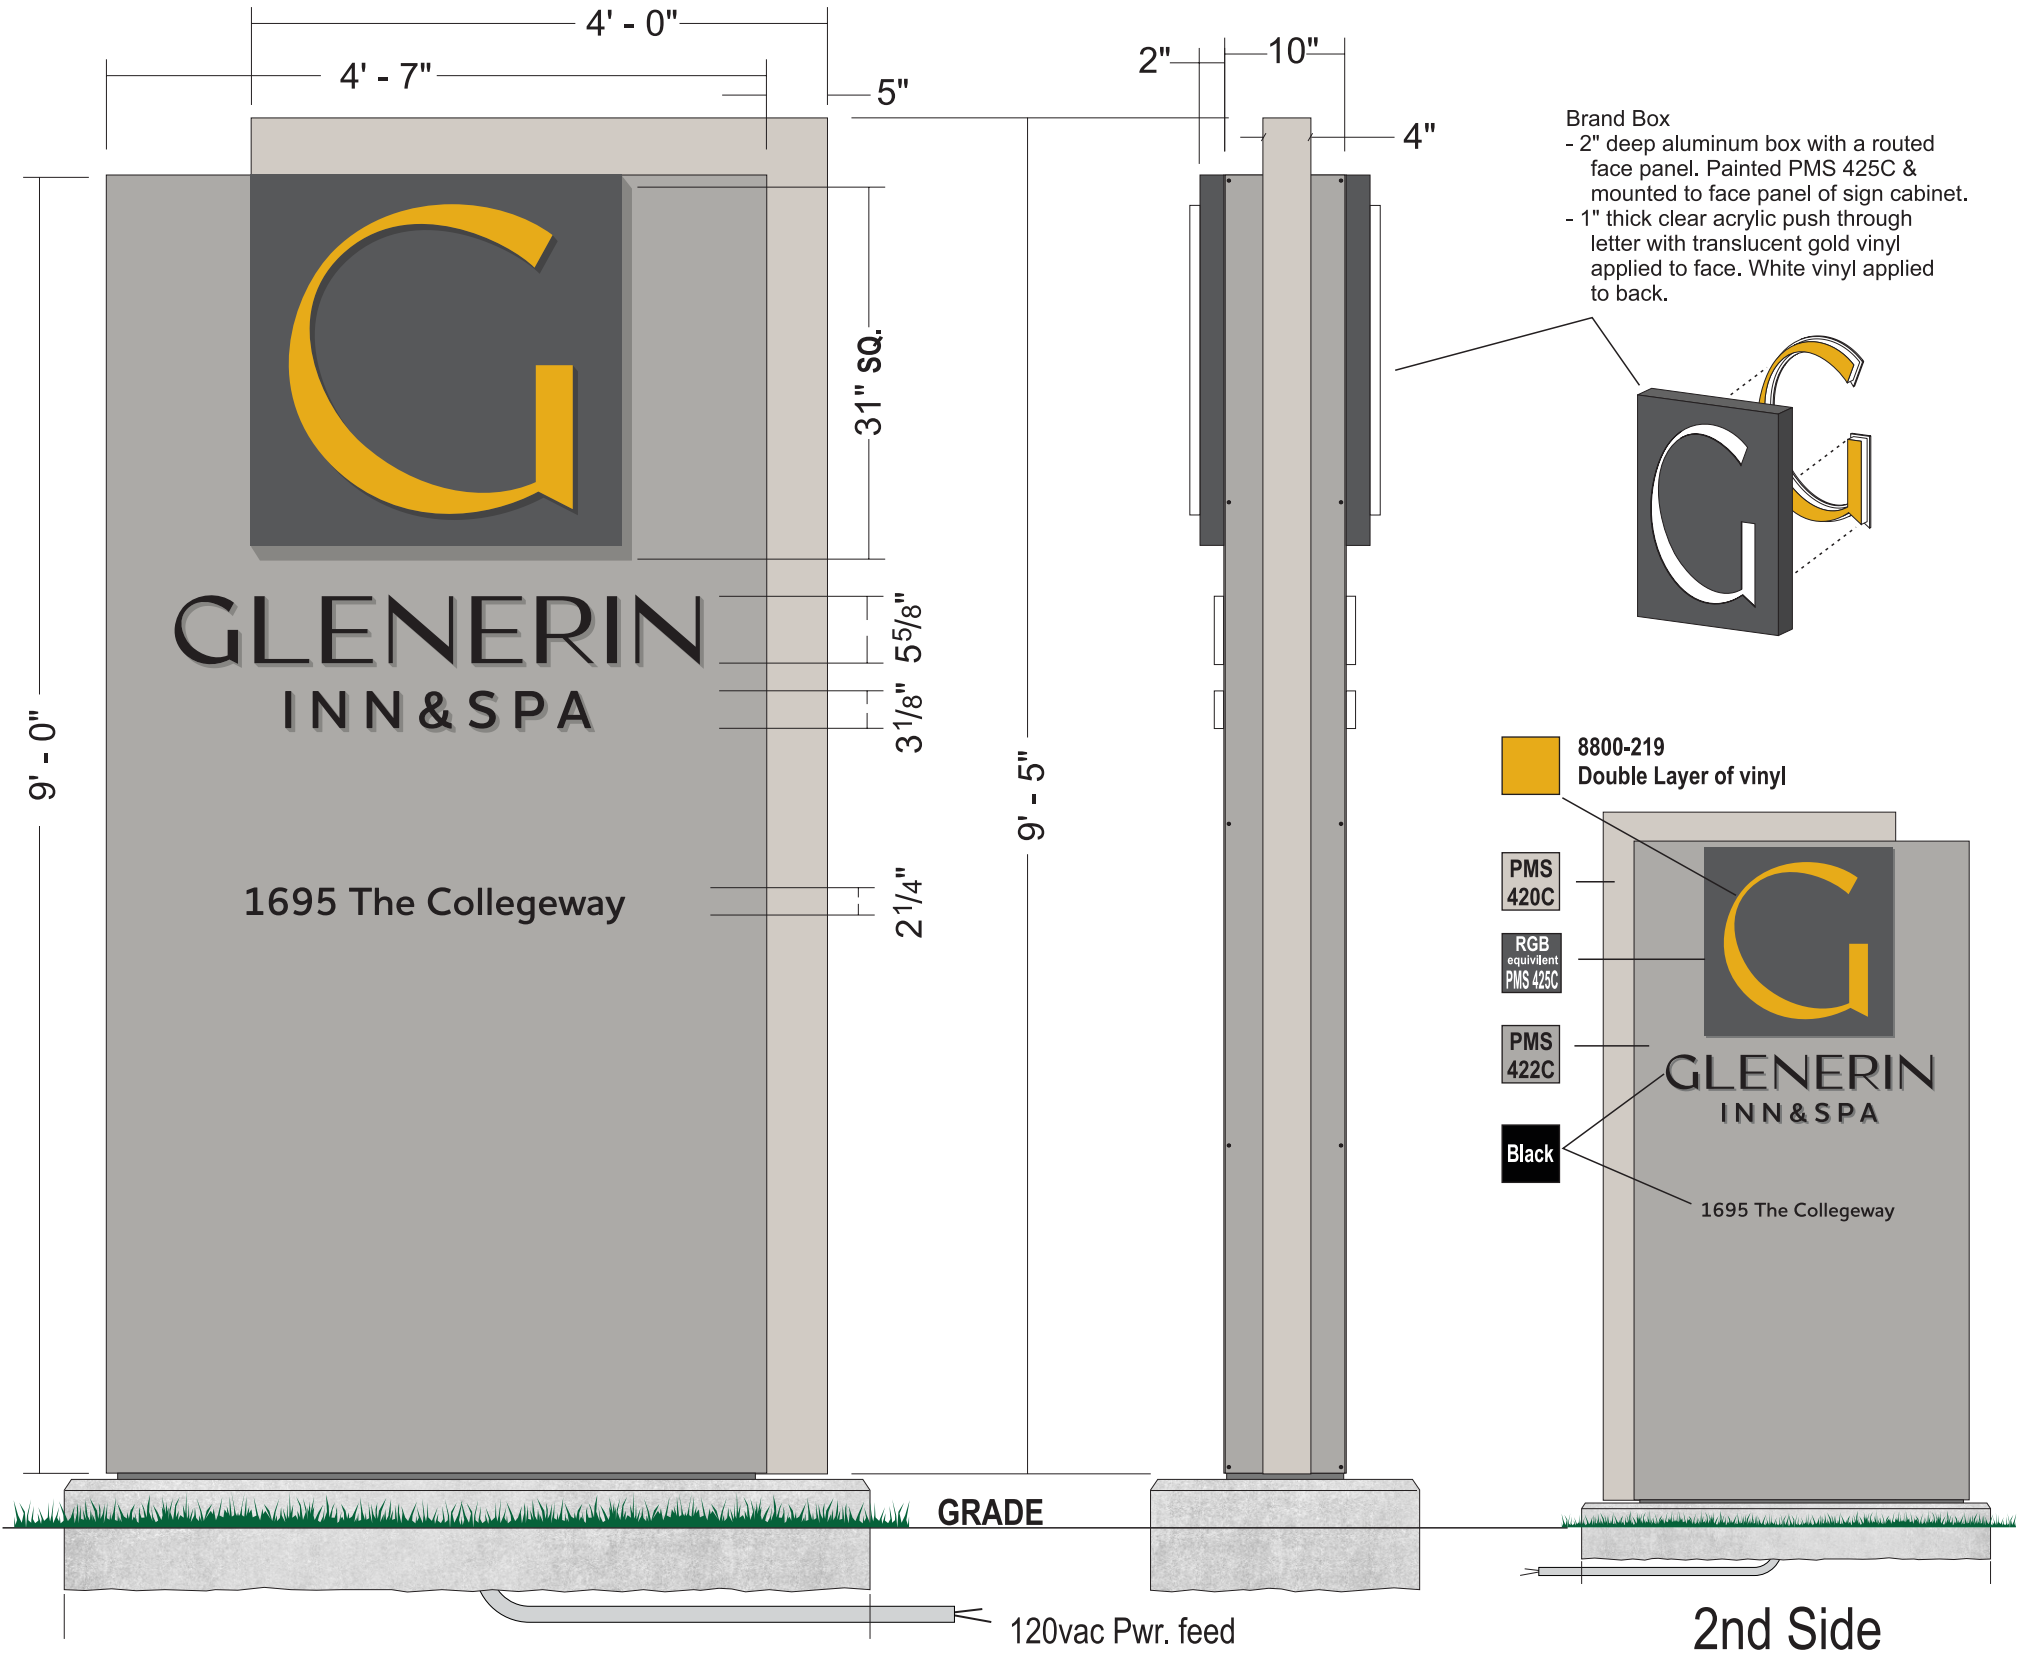

THE DESIGN SHOWN IS PROPERTY OF LANDMARK SIGN LTD. & MAY NOT BE REPRODUCED IN WHOLE OR PART WITHOUT WRITTEN CONSENT FROM LANDMARK SIGN

1. Free-Standing Illuminated Pylon

Landmark Signs –Spec Package – Pg 3 – Sign #1

SIGN 1



Existing Sign at power source


1695 The Collegeway,
Mississauga, ON L5L 3S7

Sign locations only. Not to scale. Detailed specs TBD.

SIGN 2



SIGN 3 & SIGN 4

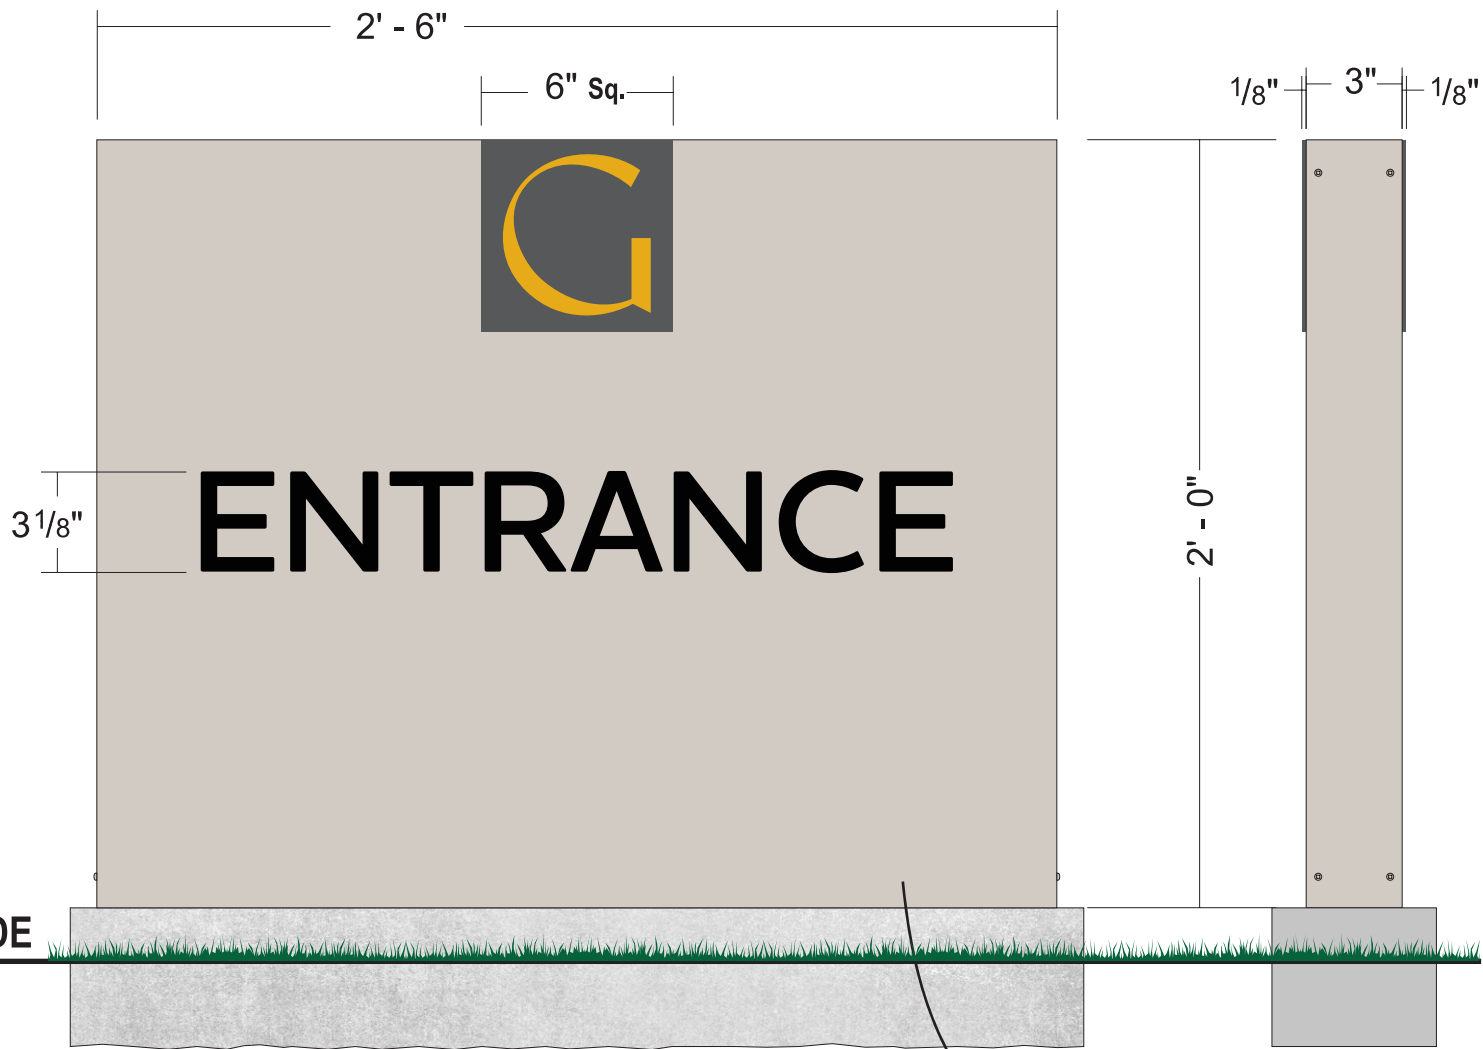

Exterior Signs


SIGN 2 More Guest Parking
New West driveway entrance

One Sign Required

- Aluminum double sided cabinet with internal framing.
- Painted finish.
- Brand box to be 1/8" thick aluminum, painted on face & edges.
- Vinyl graphics (letter G & copy) applied to both sides.
- Mounted to a concrete base at the new west driveway entrance.

PRODUCTION

2nd Side

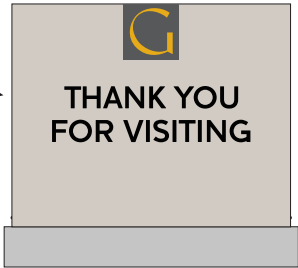


SIGN 3 & SIGN 4 Entrance

New East & West driveways

Two Signs Required

- Aluminum double sided cabinet with internal framing.
- Painted finish.
- Brand box to be 1/8" thick aluminum, painted on face & edges.
- Vinyl graphics (letter G & copy) applied to both sides.
- Mounted to a concrete bases at the east & west driveways.

2nd Side

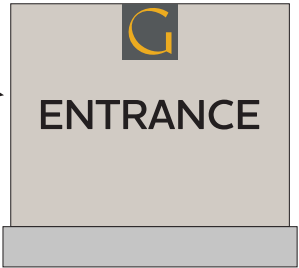

RGB
equivalent
PMS 425C



SC 950 250-O
Dark Yellow

PMS
420C



Black

1695 The Collegeway,
Mississauga, ON L5L 3S7

THE DESIGN SHOWN IS PROPERTY OF LANDMARK SIGN LTD. & MAY NOT BE REPRODUCED IN WHOLE OR PART WITHOUT WRITTEN CONSENT FROM LANDMARK SIGN



3. More Guest parking

Landmark Signs –Spec Package – Pg 5 – **SIGN 2**

1695 The Collegeway,
Mississauga, ON L5L 3S7



1695 The Collegeway,
Mississauga, ON L5L 3S7

Sign locations only. Not to scale. Detailed specs TBD.

4. Driveway Entrance (East)

Landmark Signs –Spec Package – Pg 5 – **SIGN 3**



1695 The Collegeway,
Mississauga, ON L5L 3S7

Sign locations only. Not to scale. Detailed specs TBD.

4. Driveway Entrance (West))

Landmark Signs –Spec Package – Pg 5 – **SIGN 4**

