

LEGEND

- PROPOSED LANDSCAPE ZONE
- PROPOSED PAVEMENT / CYCLE TRACK
- PROPOSED SIDEWALK
- PROPOSED HARDSCAPE BUFFER / SPLASH PAD
- EXISTING PROPERTY LINE
- PROPOSED NOISE WALL
- PROPOSED TREES

BLOOR STREET INTEGRATED ROAD PROJECT
CENTRAL PARKWAY EAST TO CAWTHRA ROAD



DESIGN BY	APPROVED BY
C.E.T.	
DEPARTMENTAL APPROVAL	
SILVIO CESARIO P.ENG.	
PRODUCED FOR - T&W ENGINEERING AND WORKS	
BLOOR STREET INTEGRATED ROAD PROJECT EA CENTRAL PARKWAY BLVD TO CAWTHRA RD	
SCALE 1:1000	AREA BLOOR ST
C.A.D.D. BY A.C.	CHECKED BY M.P.
DATE 2023-05-15	SHEET 01 OF 04

- LEGEND
- PROPOSED LANDSCAPE ZONE
 - PROPOSED PAVEMENT / CYCLE TRACK
 - PROPOSED SIDEWALK
 - PROPOSED HARDSCAPE BUFFER / SPLASH PAD
 - EXISTING PROPERTY LINE
 - PROPOSED NOISE WALL
 - PROPOSED TREES

BLOOR STREET INTEGRATED ROAD PROJECT CEDAR CREEK DRIVE TO GRAND FORKS RD





DESIGN BY	APPROVED BY
C.E.T.	
DEPARTMENTAL APPROVAL	
SILVIO CESARIO P.ENG.	
PRODUCED FOR: T&W ENGINEERING AND WORKS	
BLOOR STREET INTEGRATED ROAD PROJECT CEDAR CREEK DR TO GRAND FORKS RD	
SCALE: 1"=100'	AREA: BLOOR ST
C.A.D.D. BY: A.C.	CHECKED BY: M.P.
DATE: 2023-05-15	SHEET: 02 OF 04
PROJECT No. 134154	PLAN No.

LEGEND

- PROPOSED LANDSCAPE ZONE
- PROPOSED PAVEMENT / CYCLE TRACK
- PROPOSED SIDEWALK
- PROPOSED HARDSCAPE BUFFER / SPLASH PAD
- EXISTING PROPERTY LINE
- PROPOSED NOISE WALL
- PROPOSED TREES

BLOOR STREET INTEGRATED ROAD PROJECT LITTLE ETOBICOKE CREEK TO FIELDGATE DRIVE

 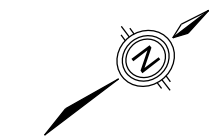



DESIGN BY	APPROVED BY
C.E.T.	
DEPARTMENTAL APPROVAL	
SILVIO CESARIO P.ENG.	
 MISSISSAUGA	
PRODUCED FOR : T&W ENGINEERING AND WORKS	
BLOOR STREET INTEGRATED ROAD PROJECT LITTLE ETOBICOKE CREEK TO FIELDGATE DR	
SCALE 1:1000	AREA BLOOR ST
C.A.D.D. BY A.C.	CHECKED BY M.P.
DATE 2023-05-15	SHEET 03 OF 04
PROJECT No. 134154	PLAN No.

LEGEND

- PROPOSED LANDSCAPE ZONE
- PROPOSED PAVEMENT / CYCLE TRACK
- PROPOSED SIDEWALK
- PROPOSED HARDSCAPE BUFFER / SPLASH PAD
- EXISTING PROPERTY LINE
- PROPOSED NOISE WALL
- PROPOSED TREES
- PROTECTION FOR FUTURE CYCLE TRACK

BLOOR STREET INTEGRATED ROAD PROJECT

FIELDGATE DRIVE TO ETOBICOKE CREEK

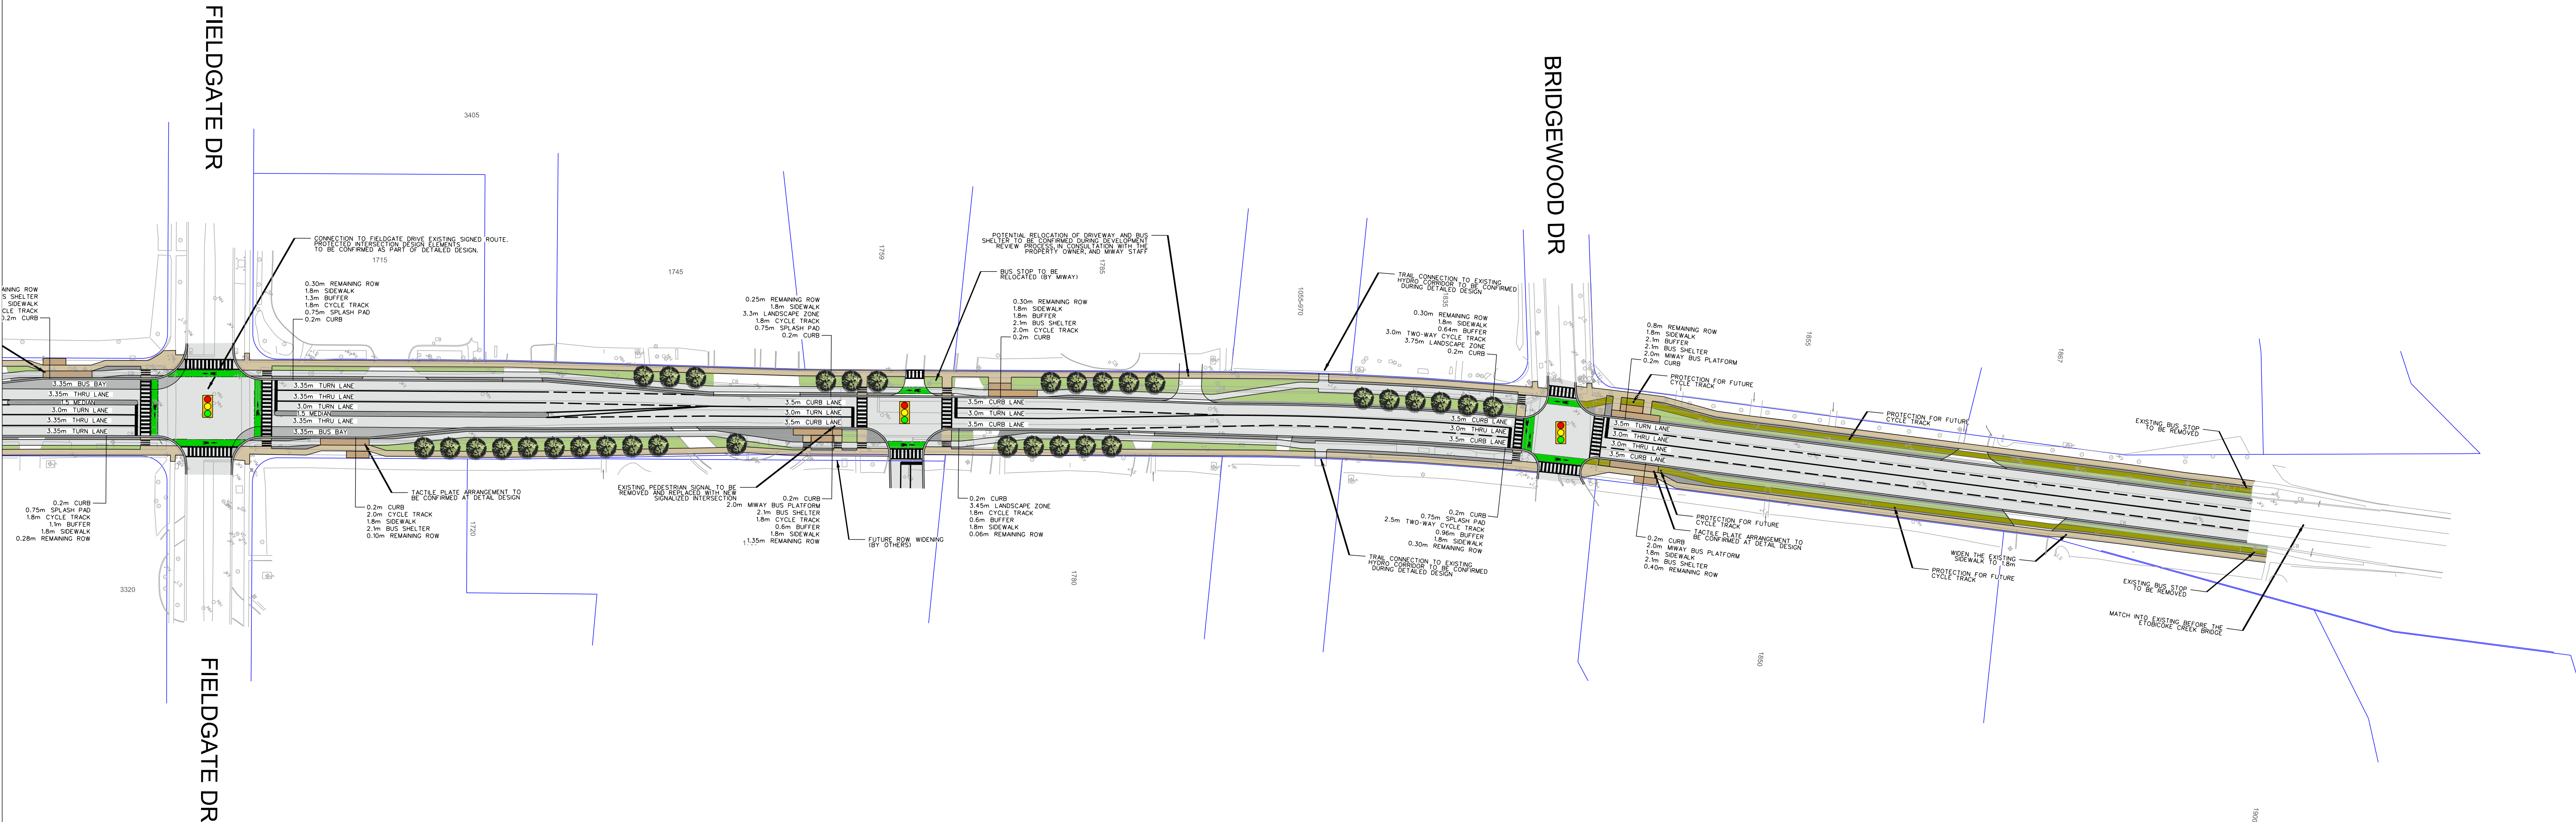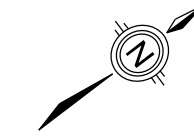

DESIGN BY	APPROVED BY
C.E.T.	
DEPARTMENTAL APPROVAL	
SILVIO CESARIO P.ENG.	
PRODUCED FOR T&W ENGINEERING AND WORKS	
BLOOR STREET INTEGRATED ROAD PROJECT FIELDGATE DR TO ETOBICOKE CREEK	
SCALE 1:1000	AREA BLOOR ST
C.A.D.D. BY A.C.	CHECKED BY M.P.
DATE 2023-05-15	SHEET 04 OF 04
PROJECT No. 134154	PLAN No.