

CONSTRUCTION HOARDING TREE PROTECTION FENCE

ASPHALT PAVING REMOVAL

LIMIT OF PROPOSED HARDSCAPE LIMIT OF PLANT BED REMOVAL

CONCRETE CURB REMOVAL EXISTING TREES TO REMAIN


SEDIMENT CONTROL; REFER TO


PLANNING LIMITED AND SHALL NOT BE ALTERED, MODIFIED, REVISED OR CHANGED WITHOUT THE WRITTEN CONSENT OF LANDSCAPE PLANNING LIMITED. SEAL IS NOT VALID WITHOUT SIGNATURE OF THE LANDSCAPE ARCHITECT. DRAWINGS CANNOT BE USED FOR TENDER/CONSTRUCTION UNTIL SIGNED



Suite 207, 95 Mural Street, Richmond Hill, Ontario L4B 3G2, Tel. 905.669.6838, www.landscapeplan.ca

drawn by	reviewed by	drawing number:
LG	GB / PG	
date	scale	EX-1G
APRIL 2022	1:250	

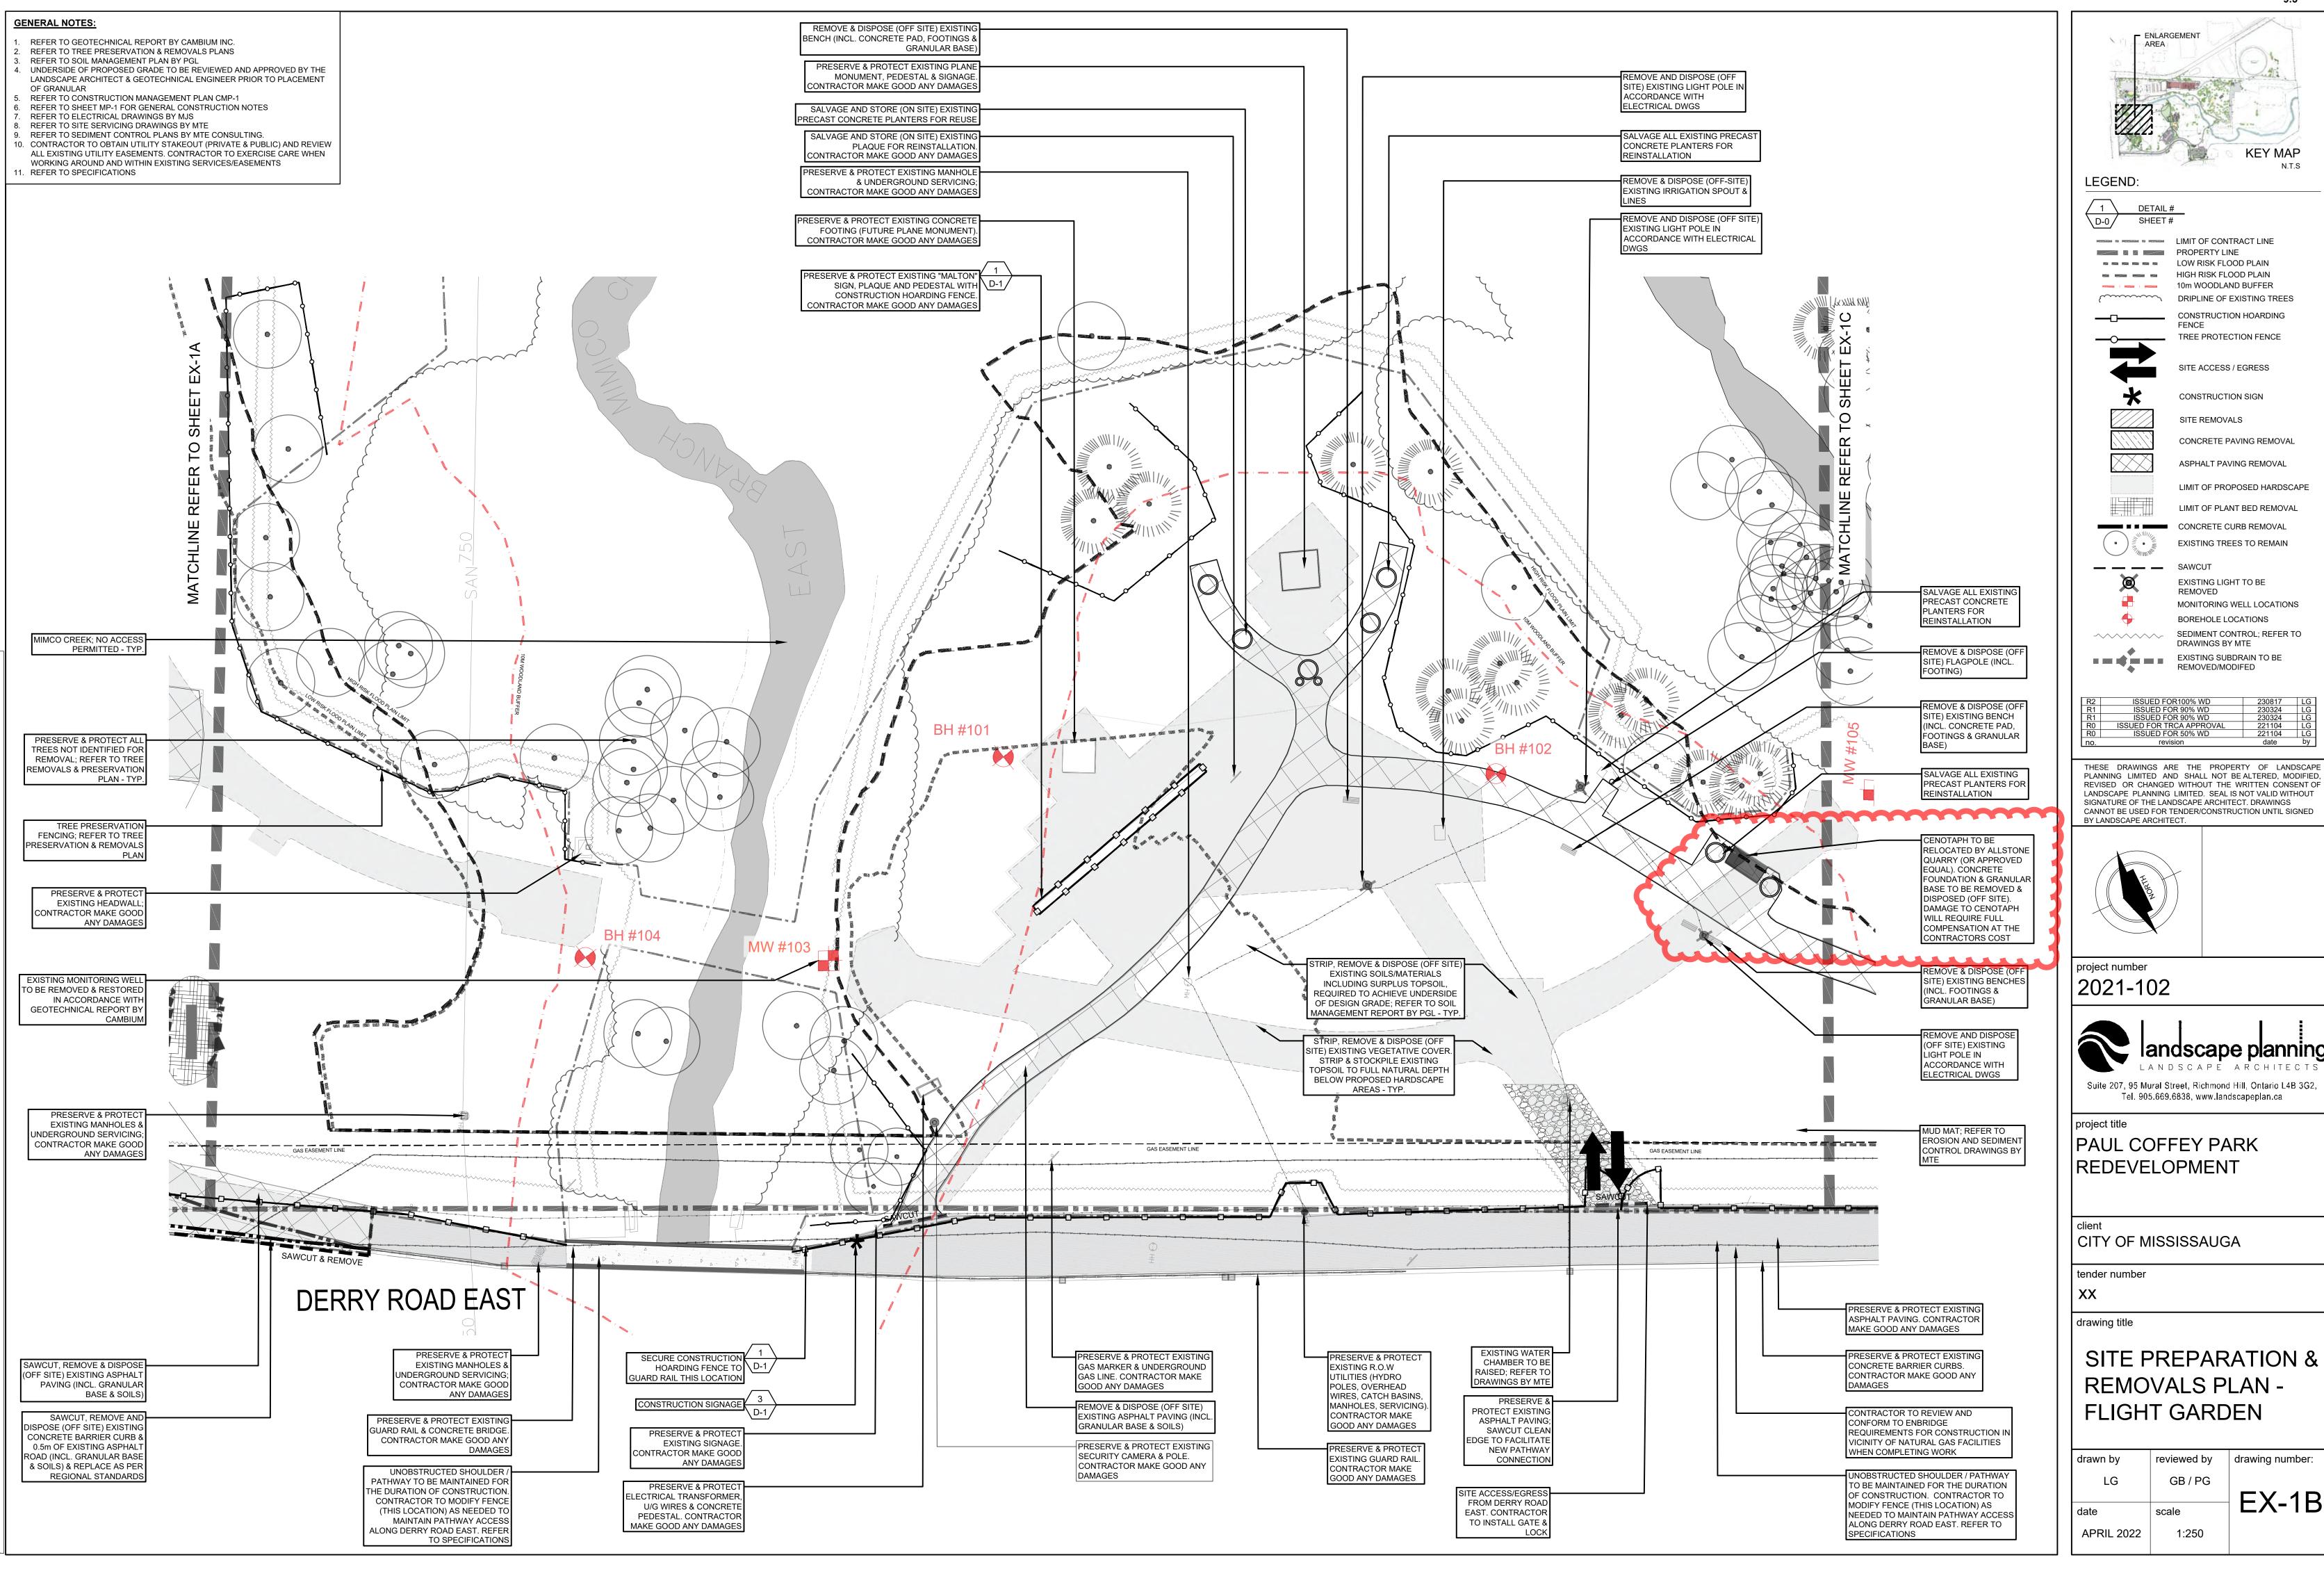

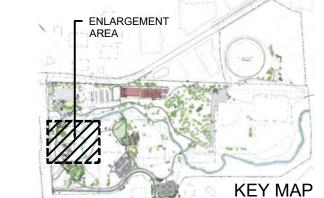

LOW RISK FLOOD PLAIN HIGH RISK FLOOD PLAIN 10m WOODLAND BUFFER

DRIPLINE OF EXISTING TREES CONSTRUCTION HOARDING

TREE PROTECTION FENCE SITE ACCESS / EGRESS

CONSTRUCTION SIGN

SITE REMOVALS

CONCRETE PAVING REMOVAL

LIMIT OF PROPOSED HARDSCAPE

LIMIT OF PLANT BED REMOVAL CONCRETE CURB REMOVAL

EXISTING TREES TO REMAIN

EXISTING LIGHT TO BE REMOVED

MONITORING WELL LOCATIONS BOREHOLE LOCATIONS

SEDIMENT CONTROL; REFER TO DRAWINGS BY MTE

REMOVED/MODIFED

PLANNING LIMITED AND SHALL NOT BE ALTERED. MODIFIED. REVISED OR CHANGED WITHOUT THE WRITTEN CONSENT OF LANDSCAPE PLANNING LIMITED. SEAL IS NOT VALID WITHOUT SIGNATURE OF THE LANDSCAPE ARCHITECT. DRAWINGS CANNOT BE USED FOR TENDER/CONSTRUCTION UNTIL SIGNED



Suite 207, 95 Mural Street, Richmond Hill, Ontario L4B 3G2, Tel. 905.669.6838, www.landscapeplan.ca

PAUL COFFEY PARK

SITE PREPARATION & REMOVALS PLAN -FLIGHT GARDEN

drawn by	reviewed by	drawing number:
LG	GB / PG	
		EX-1B
date	scale	
APRIL 2022	1:250	









WATER PLAY PLAZA; REFER TO

SKATE PARK & PUMP TRACK

EXISTING TENNIS, BOCCEE &

CRICKET PITCH; REFER TO ENLARGEMENT

PROFESSIONAL COURT PARKING LOT; REFER TO ENLARGEMENT

RELOCATED LEASH FREE FENCING WITH ADDITIONAL ENTRANCE

SECONDARY PARKING LOT; REFER TO ENLARGEMENT

PICNIC & PLAYGROUND AREA; REFER TO ENLARGEMENT

EXISTING PLAYGROUND TO

FLIGHT GARDEN; REFER TO ENLARGEMENT

EXISTING BASEBALL & SOCCER

EXISTING TENNIS COURTS TO

FUTURE PHASE BOARDWALK CONNECTION

PATHWAY CONNECTION TO CRICKET

CIRCUIT LOOP (4m WIDE)

PROPOSED ACCESS ROAD

PROPOSED CONNECTION TO

EXISTING STREETSCAPE ENTRANCE PLAZA

PROPOSED BRIDGE

SCHOOL LANDS

FIELDS TO REMAIN

BASKETBALL COURTS





