
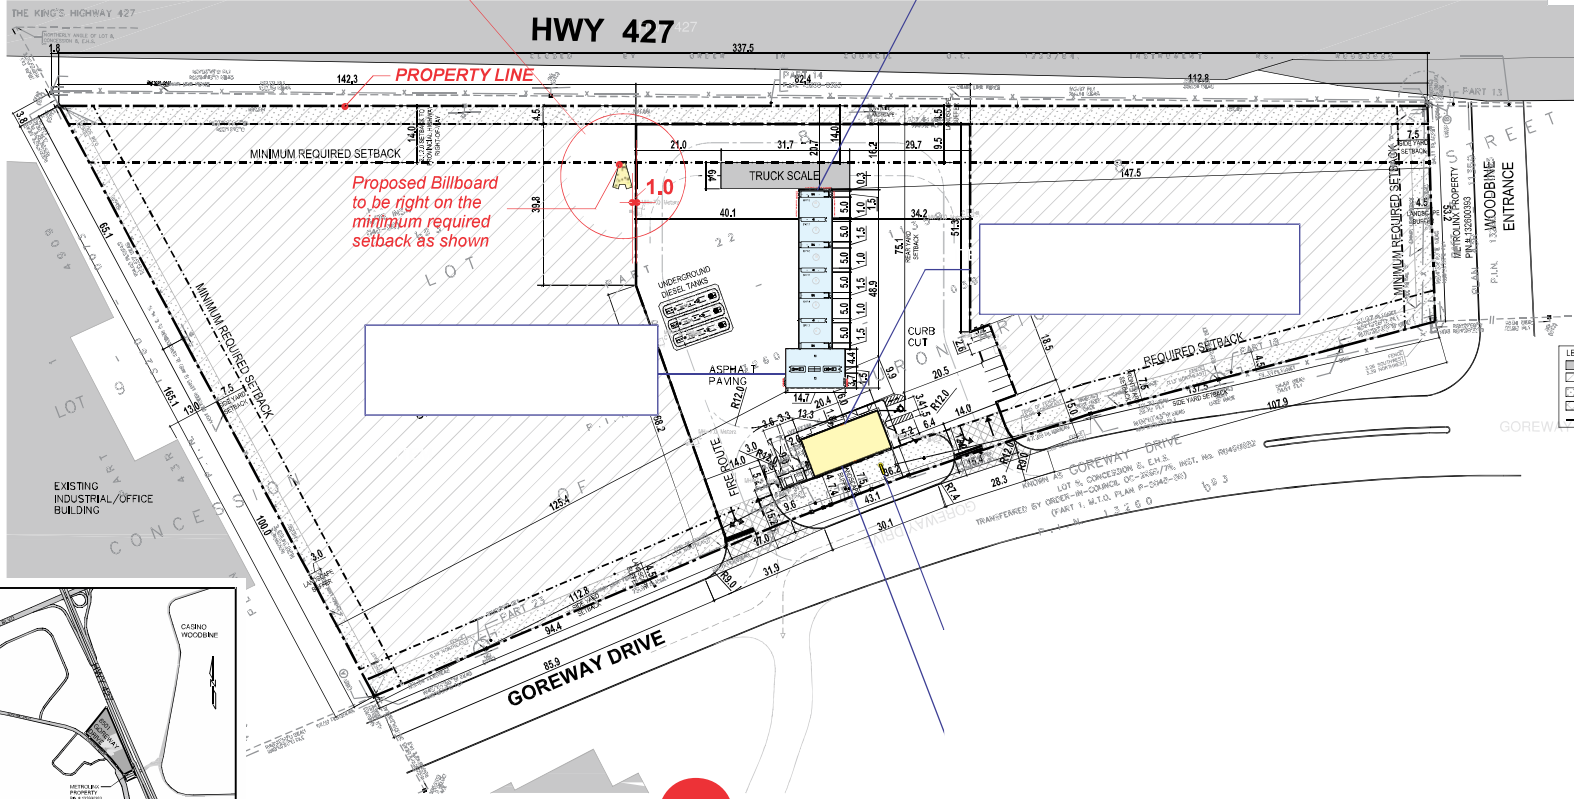



**ITEM D** DIGITAL MESSAGE BOARD  
 ON THIS APPLICATION 



*Proposed Billboard to be right on the minimum required setback as shown*

LEGEND

	TRUCK SCALE
	MINIMUM REQUIRED SETBACK
	UNDESIGNED AREA
	EXISTING ASPHALT DRIVEWAYS
	PROPERTY LINE

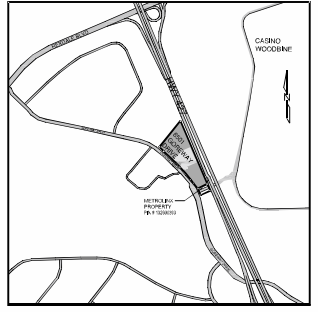

6501 GOREWAY DRIVE  
 MISSISSAUGA, ONTARIO



3 -19 RUTHERFORD RD S  
 BRAMPTON, ON L6W 3J3  
 Tel: 905) 405-9555

PROJECT TITLE



6501 GOREWAY DRIVE  
 MISSISSAUGA, ON

DRAWING TITLE



DIGITAL  
 MESSAGE BOARD  
 SIGNS LOCATION PLAN

ACCOUNT MGR.: SC

DRAWN BY: MNP

CHECKED BY: SC


DATE: 03 06 24

SCALE: NTS

FILENAME:  
 ESSO GOREWAY DIGITAL  
 MESSAGE BOARD PD 03 06 24

DRAWING NO.	PAGE NO.
DMB22-1	14 of 14


DWG #: SLS-BB L4V 1V6.120A1  
 PROJECT ID: SLS2024105

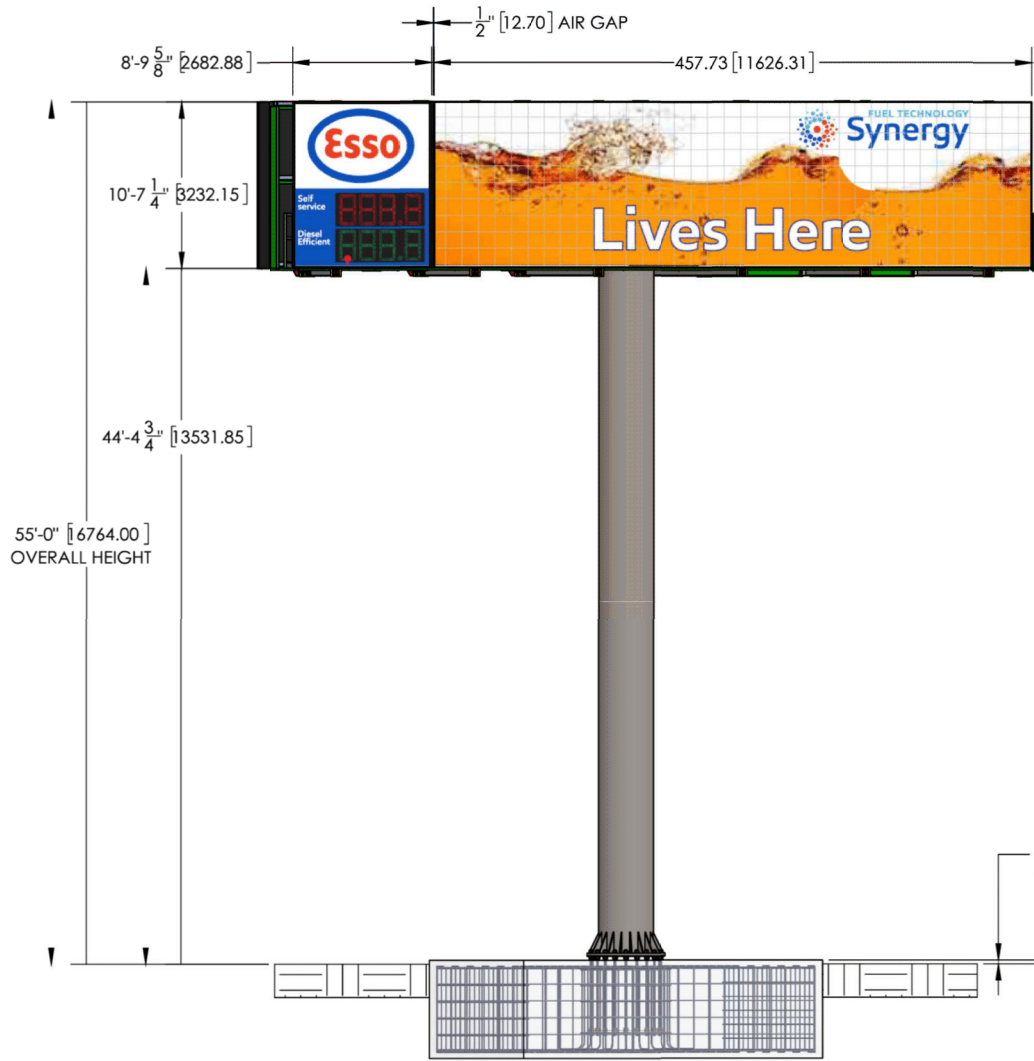

3" [76.20]  
 ABOVE GRADE

FILENAME:  
 ESSO GOREWAY DIGITAL  
 MESSAGE BOARD PD 03 11 24F

DRAWING NO. PAGE NO  
**DMB24-1 2 of 14**

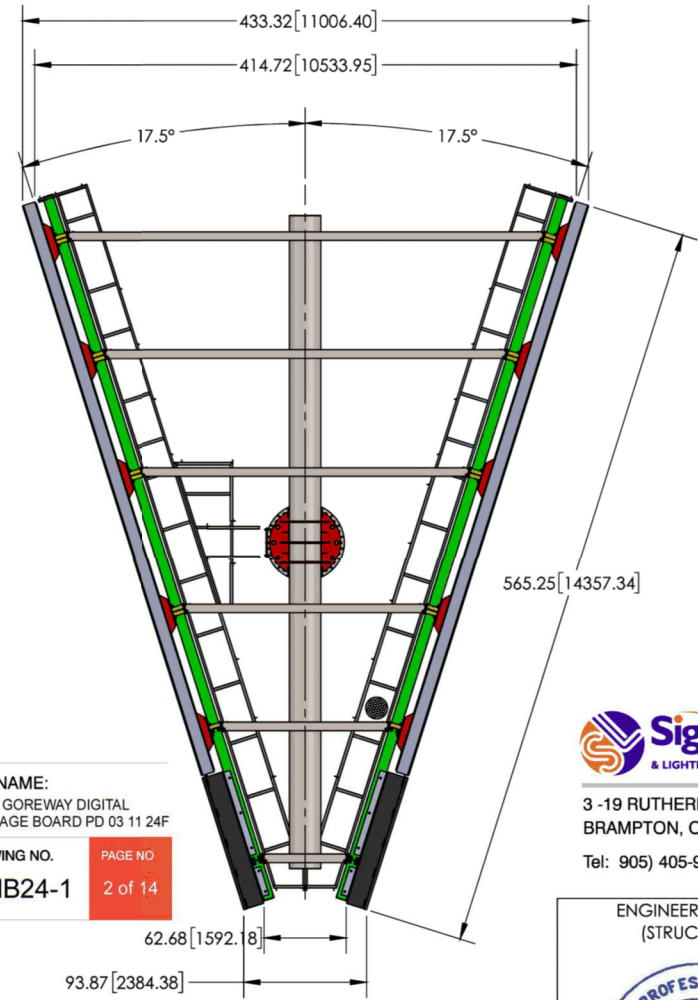

EACH DISPLAY WAYS APPROX 5600 LBS  
 THE CATWALK WAYS APPROX 2100 LBS



3 -19 RUTHERFORD RD S  
 BRAMPTON, ON L6W 3J3  
 Tel: 905) 405-9555

ENGINEERING SEAL:  
 (STRUCTURAL)



ISSUED FOR PERMIT ONLY.

**SignSpec**   
 CANADA Inc.  
 THIS STRUCTURAL DRAWING IS THE PROPERTY OF SIGN SPEC CANADA INC. AND MAY NOT BE USED IN WHOLE OR PART WITHOUT THE WRITTEN CONSENT FROM SIGN SPEC CANADA 2023

DATE: 2024-02-29	PROJECT: <b>Esso Digital Message Board</b>	REV	DESCRIPTION	BY	DATE
CLIENT: SignAge	SITE ADDRESS: 6501 Goreway Dr Mississauga, ON	0	ISSUED FOR REVIEW	WM	2024-02-27
WEIGHT: 47426.31 lbs	END USER: Esso	1	ISSUED FOR PERMIT	WM	2024-02-29