




Port Credit Arena

Small Sized
NO Digital Reader Board

Electrical Requirements 30A / 208V (For Future)

- COLOURS
- Pantone 2985 C
 - Pantone 2995 C
 - Pantone 3005 C
 - Pantone 3015 C
- *Reveals above screen are Pantone 3015 C
*Reveal below screen is Pantone 2995 C

Sign Area
= 1.93 x 1.83
= 3.53m²

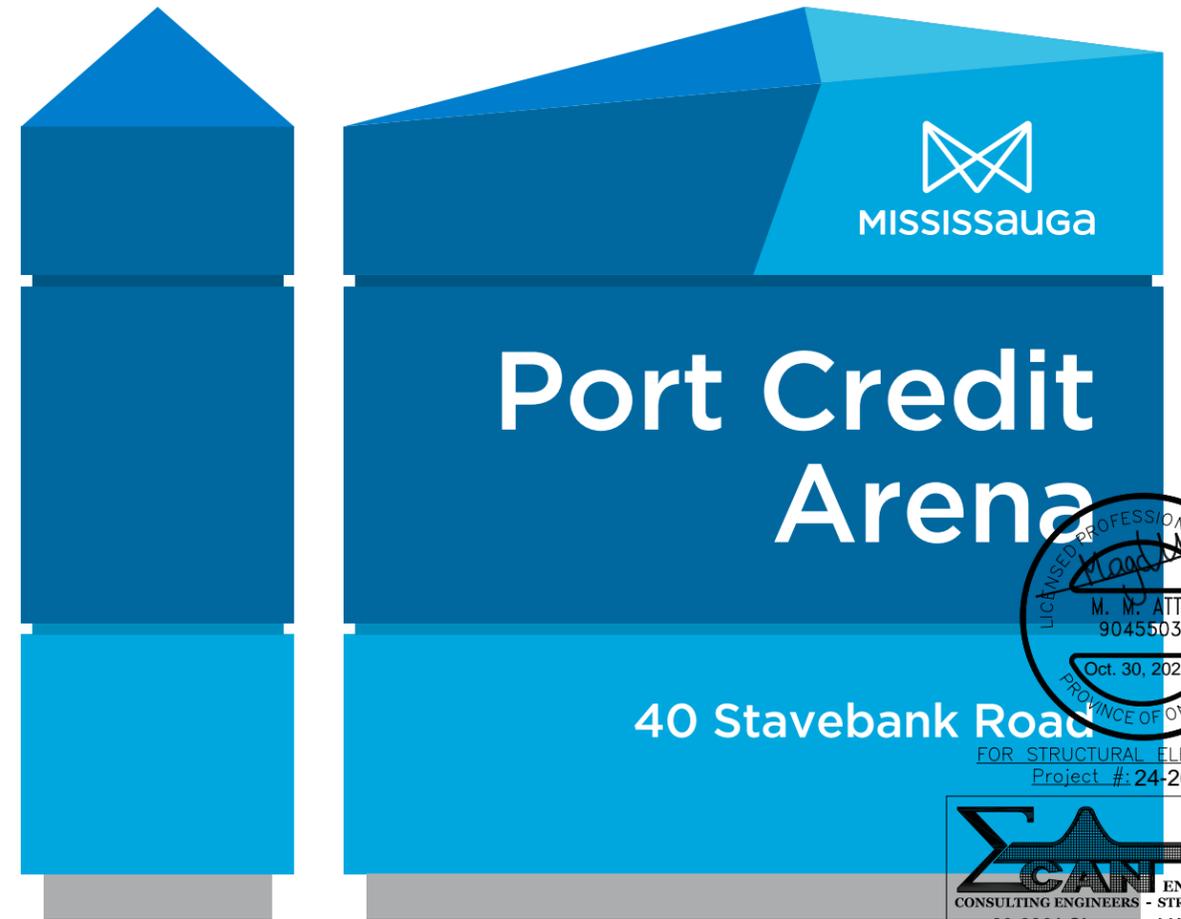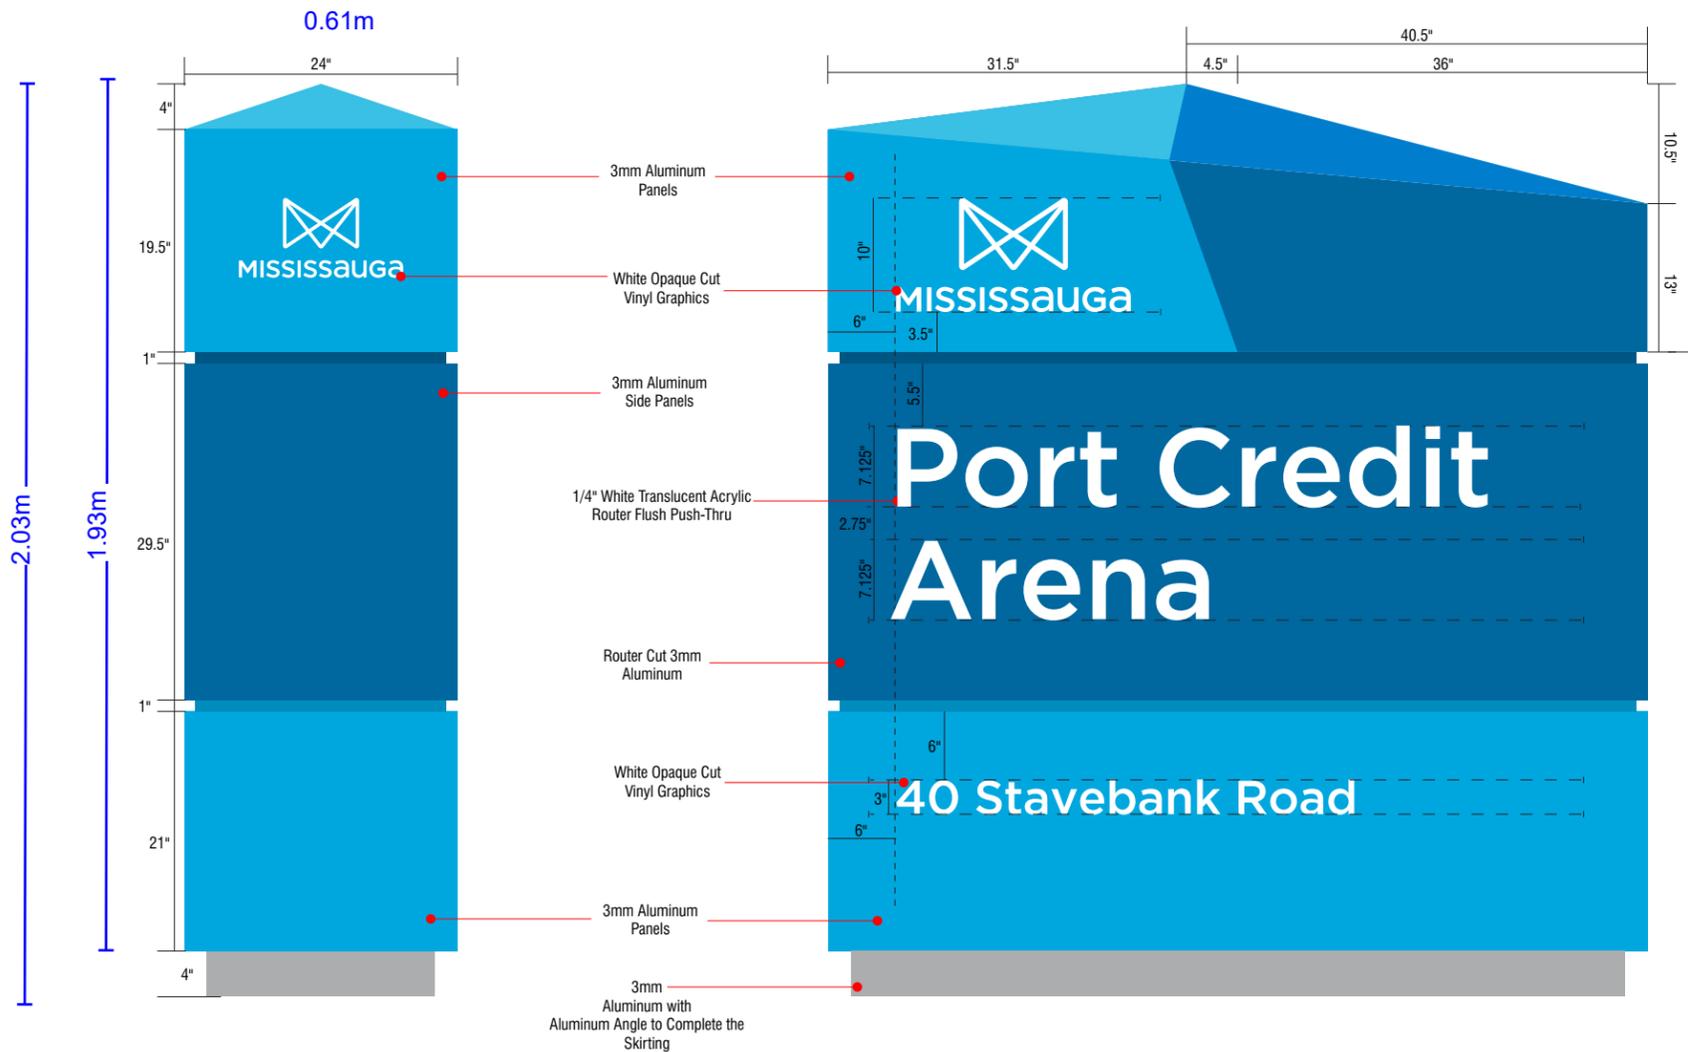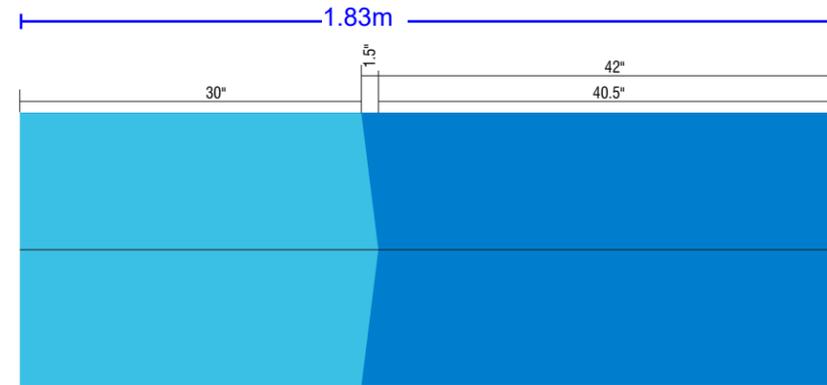

FOR STRUCTURAL ELEMENTS ONLY
Project #: 24-262h

SIGMACAN ENGINEERING INC.
CONSULTING ENGINEERS - STRUCTURAL DIVISION
20-2861 Sherwood Heights Drive
Oakville, ON, L6J 7K1
TEL: 289-837-1333 FAX: 289-813-9085
www.sigmacaneng.com


Client:	City of Mississauga	Location:	40 Stavebank Road	File Name:	
Phone:		Sales:	KM	Date:	Oct 1, 2024
Email:		Design:	AH	Client Approval:	

The artistic works depicted herein are copy written and are the sole property of **Regional Signs Inc.** (unless otherwise noted) and as such cannot be reproduced in part or in whole without written consent of **Regional Signs Inc.** This design is for presentation purposes only - the final product may differ slightly. The colours depicted in this presentation may vary from those in the final production



Port Credit Arena

Small Sized
NO Digital Reader Board

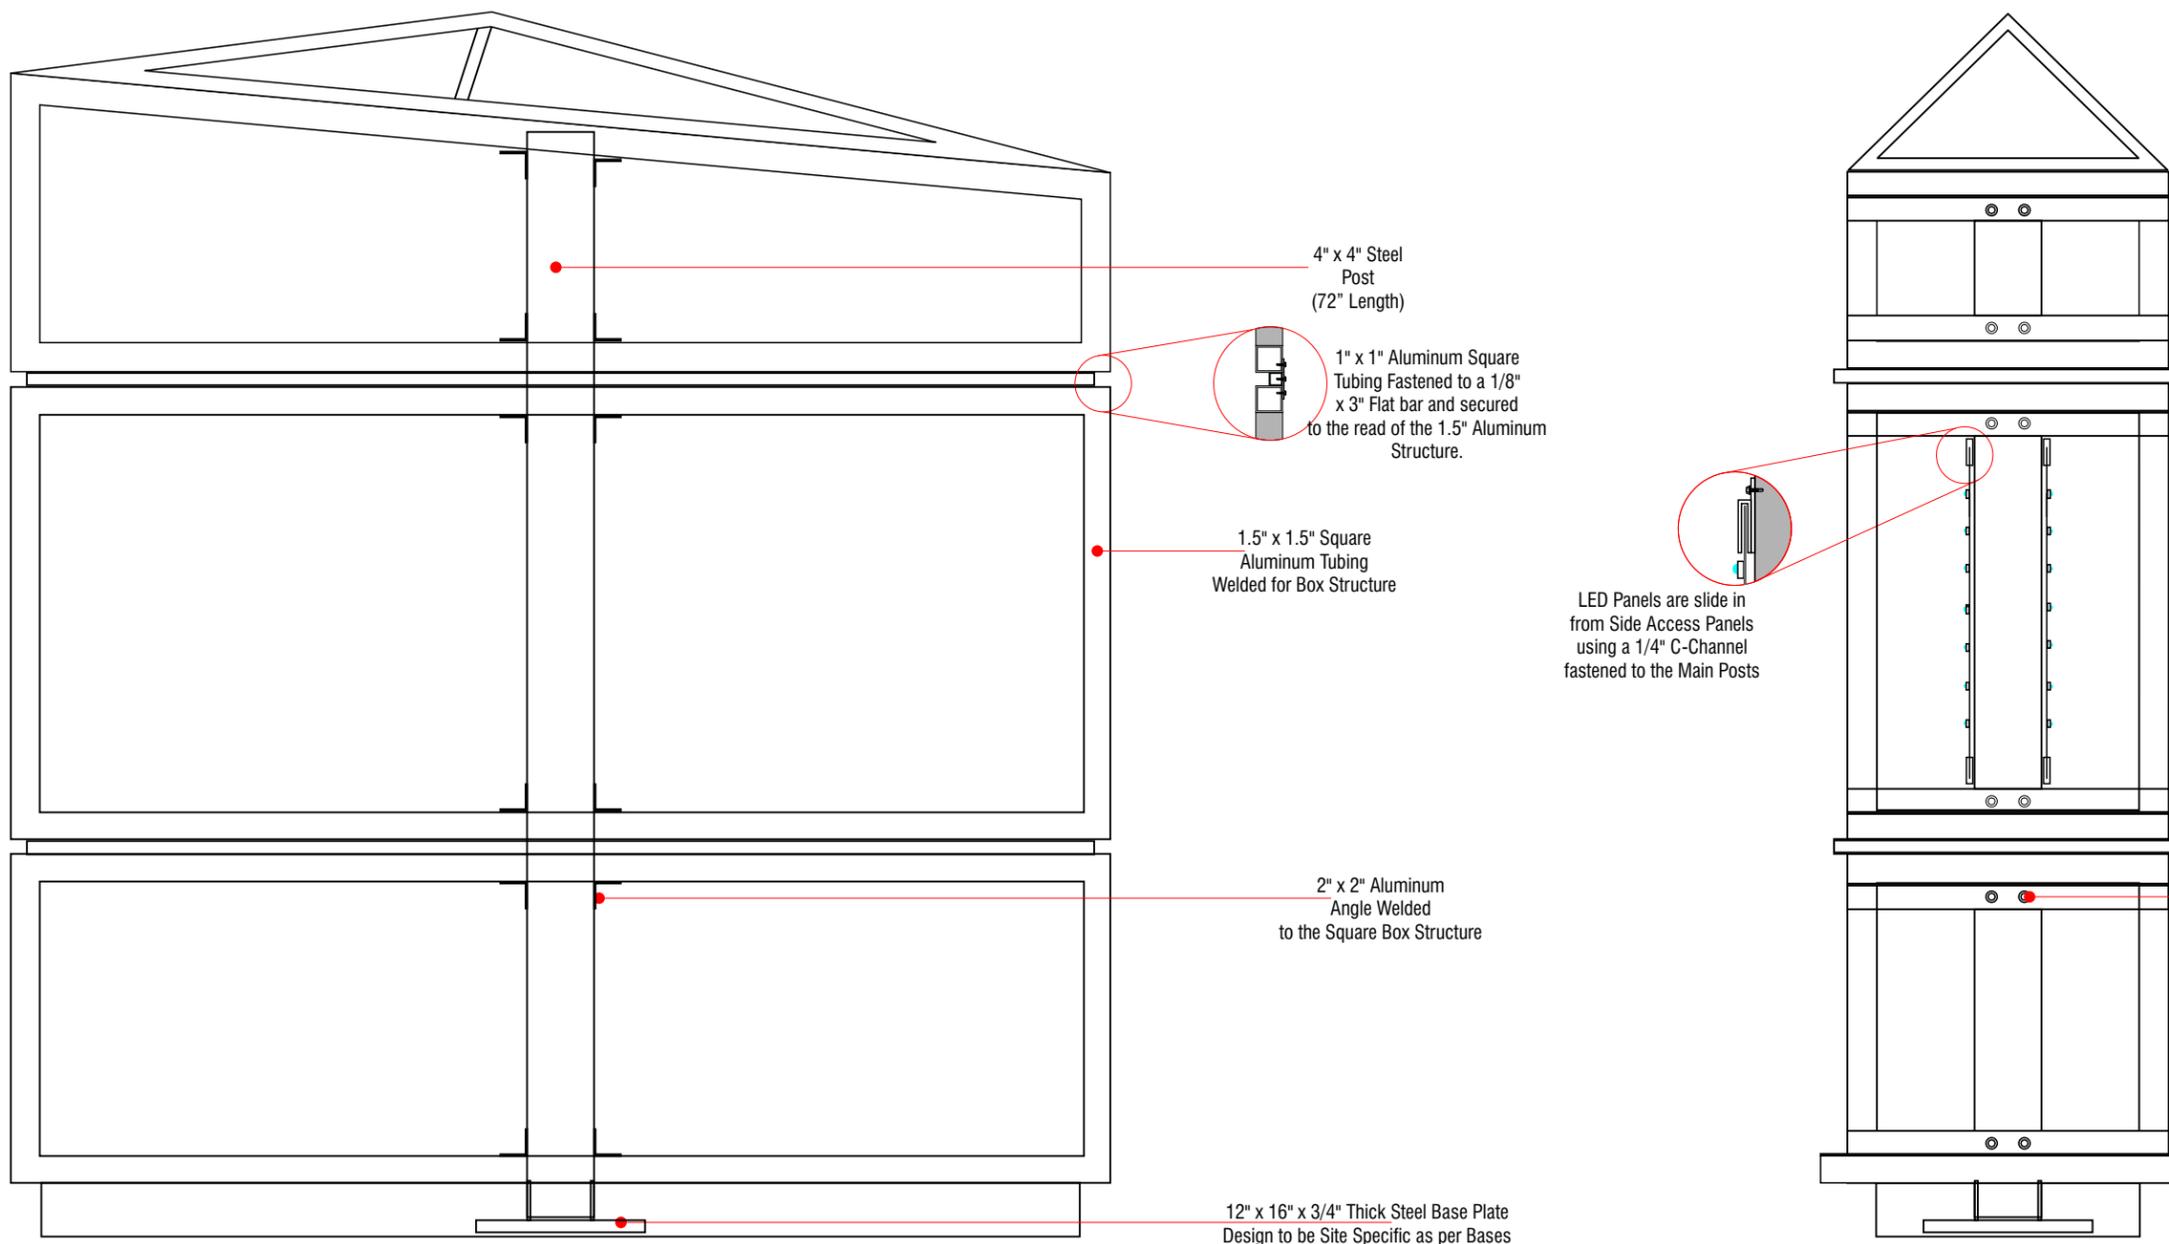

FOR STRUCTURAL ELEMENTS ONLY
Project #: 24-262h





SIGMACAN ENGINEERING INC.
CONSULTING ENGINEERS - STRUCTURAL DIVISION
20-2861 Sherwood Heights Drive
Oakville, ON, L6J 7K1
TEL: 289-837-1333 FAX: 289-813-9085
www.sigmacaneng.com

Client:	City of Mississauga	Location:	40 Stavebank Road	File Name:	
Phone:		Sales:	KM	Date:	Oct 1, 2024
Email:		Design:	AH	Client Approval:	

The artistic works depicted herein are copy written and are the sole property of **Regional Signs Inc.** (unless otherwise noted) and as such cannot be reproduced in part or in whole without written consent of **Regional Signs Inc.** This design is for presentation purposes only - the final product may differ slightly. The colours depicted in this presentation may vary from those in the final production



Base Details

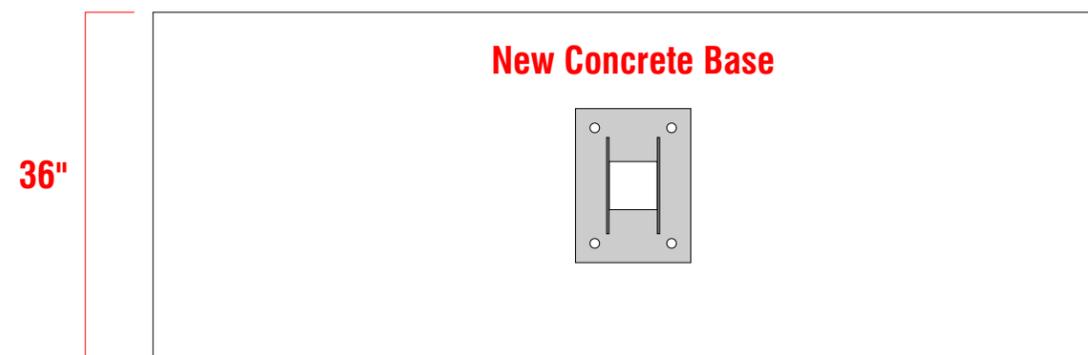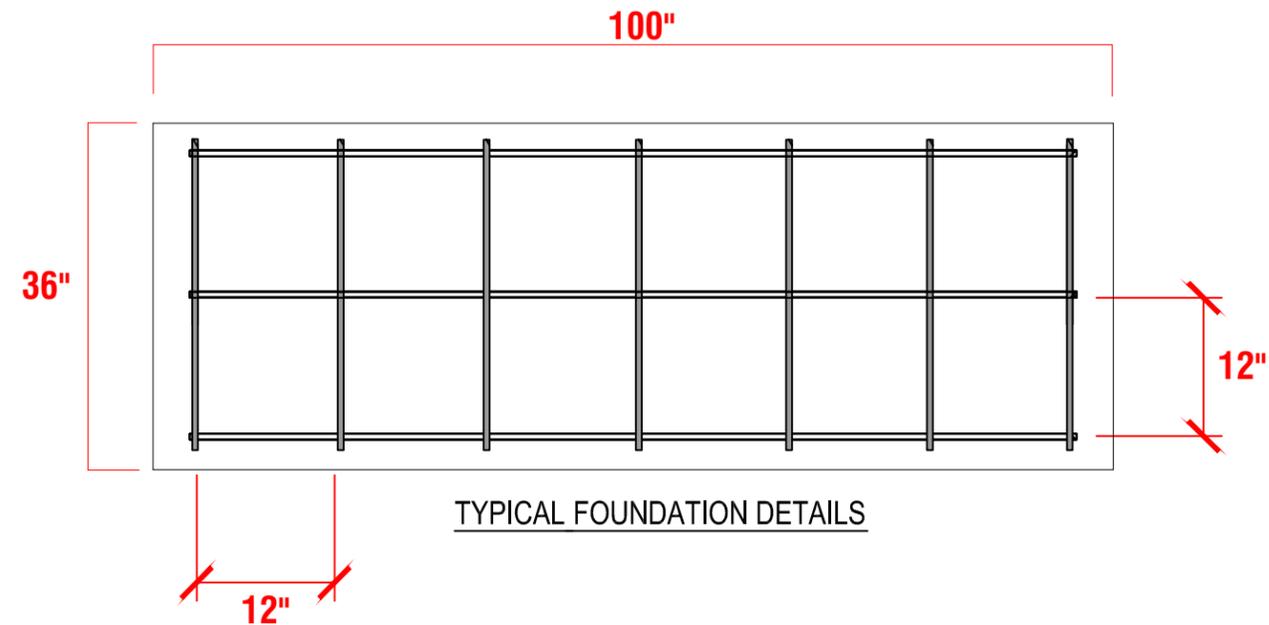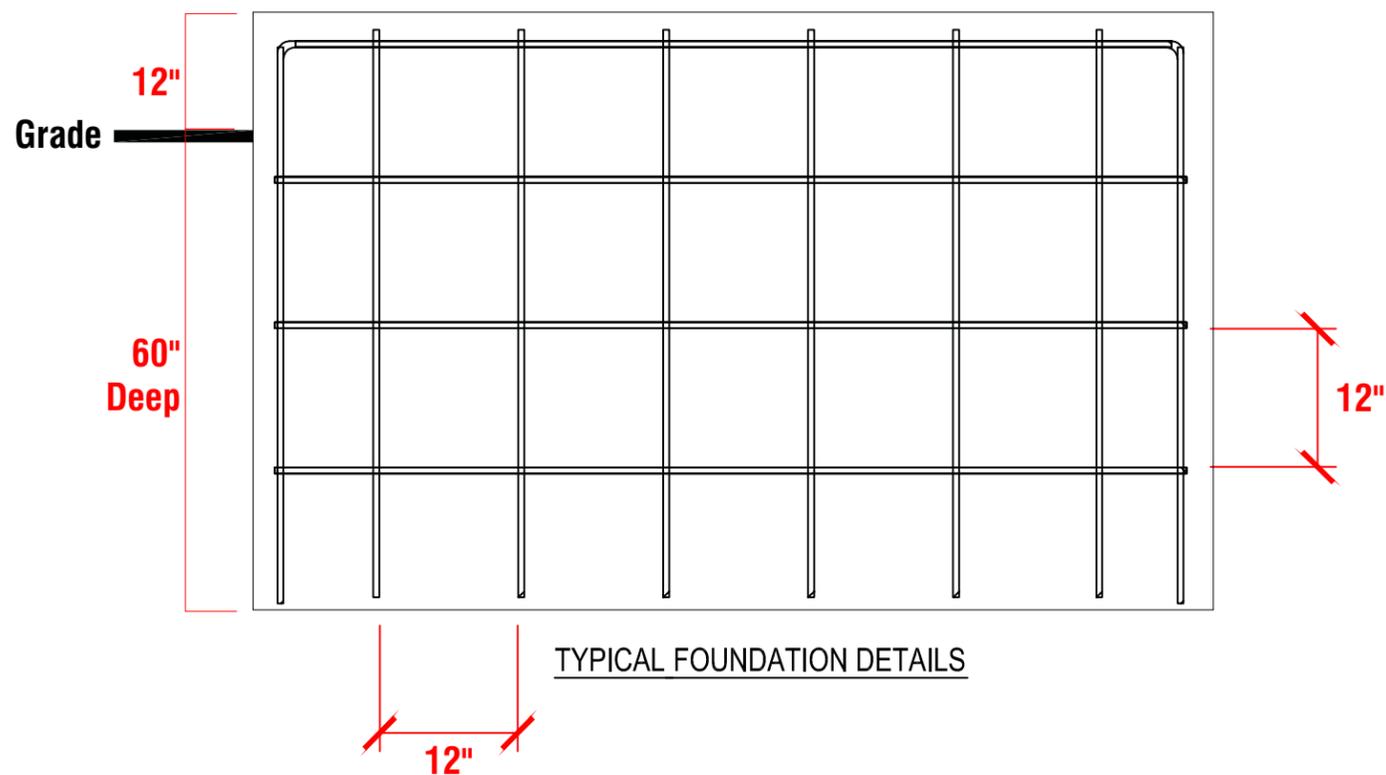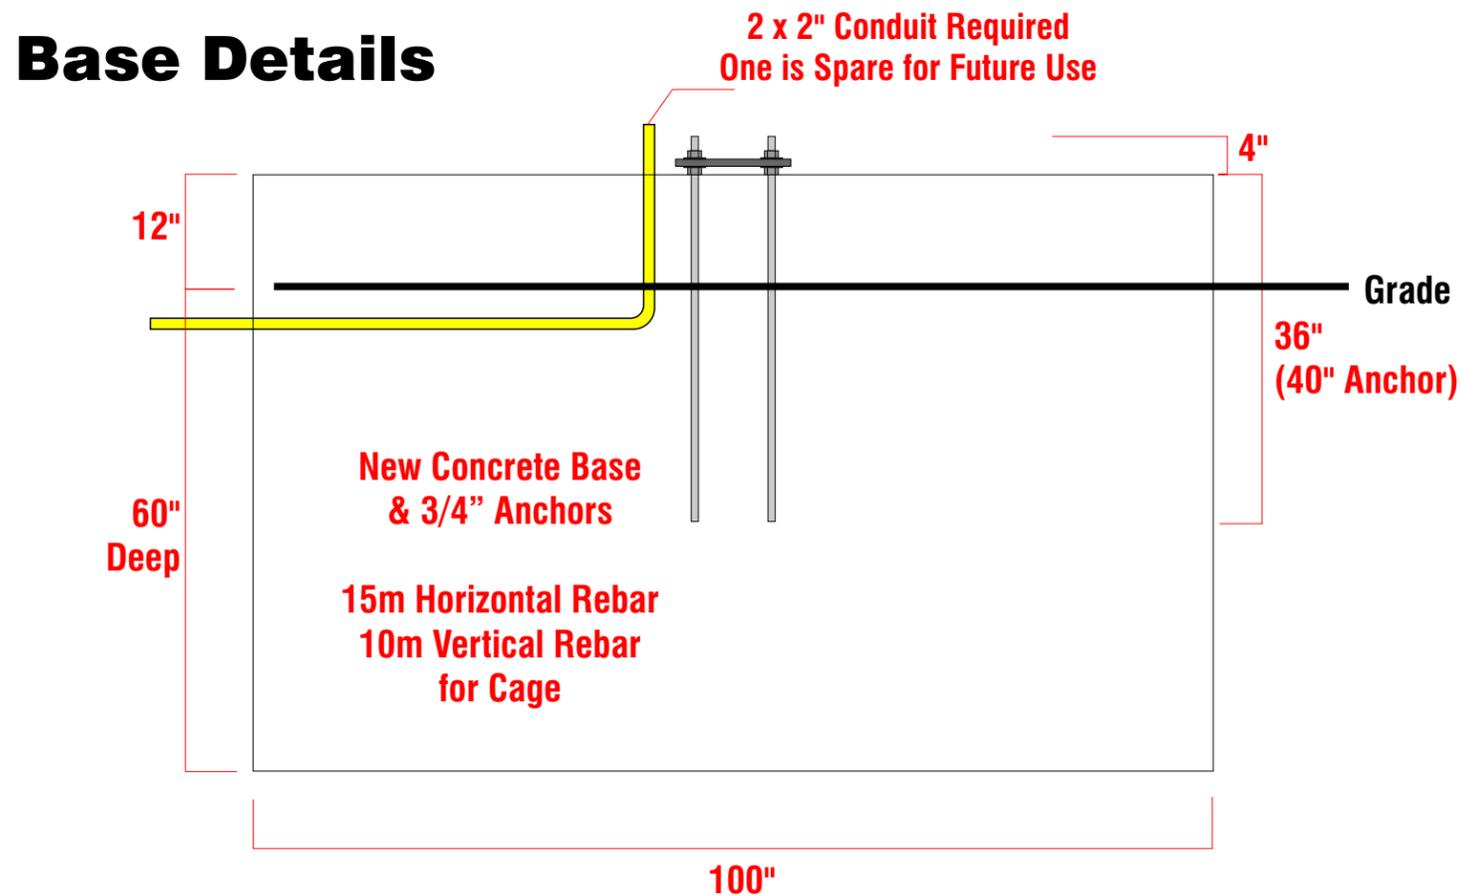

FOR STRUCTURAL ELEMENTS ONLY
Project #: 24-262h

SIGMA ENGINEERING INC.
CONSULTING ENGINEERS - STRUCTURAL DIVISION
20-2861 Sherwood Heights Drive
Oakville, ON, L6J 7K1
TEL: 289-837-1333 FAX: 289-813-9085
www.sigmacaneng.com

Port Credit Arena

Small Sized
NO Digital Reader Board

Client:	City of Mississauga	Location:	40 Stavebank Road	File Name:	
Phone:		Sales:	KM	Date:	Oct 1, 2024
Email:		Design:	AH	Client Approval:	


The artistic works depicted herein are copy written and are the sole property of **Regional Signs Inc.** (unless otherwise noted) and as such cannot be reproduced in part or in whole without written consent of **Regional Signs Inc.** This design is for presentation purposes only - the final product may differ slightly. The colours depicted in this presentation may vary from those in the final production





Port Credit Arena

Small Sized
NO Digital Reader Board

Base Plate Details

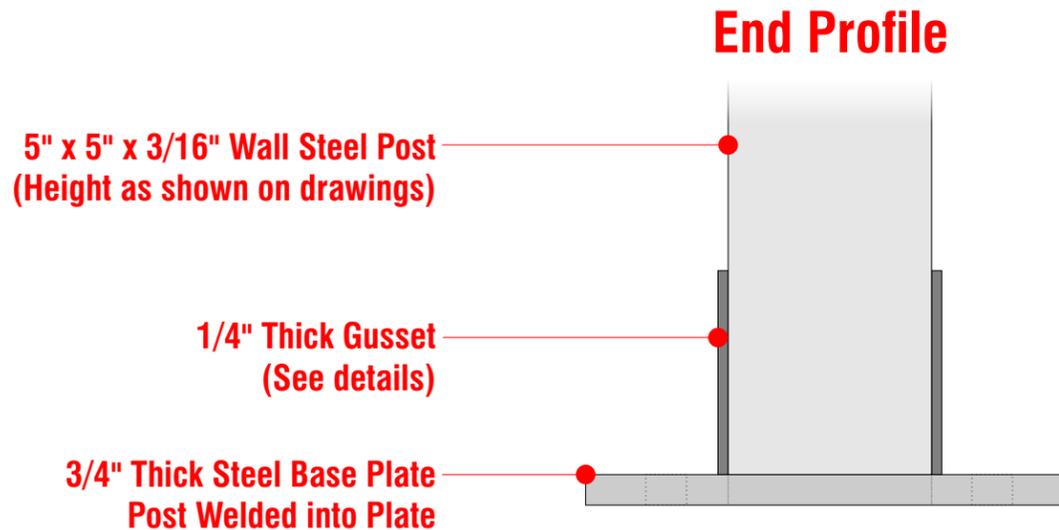

3/4" Anchor Bolts with Base Plate Holes Cut at 1"

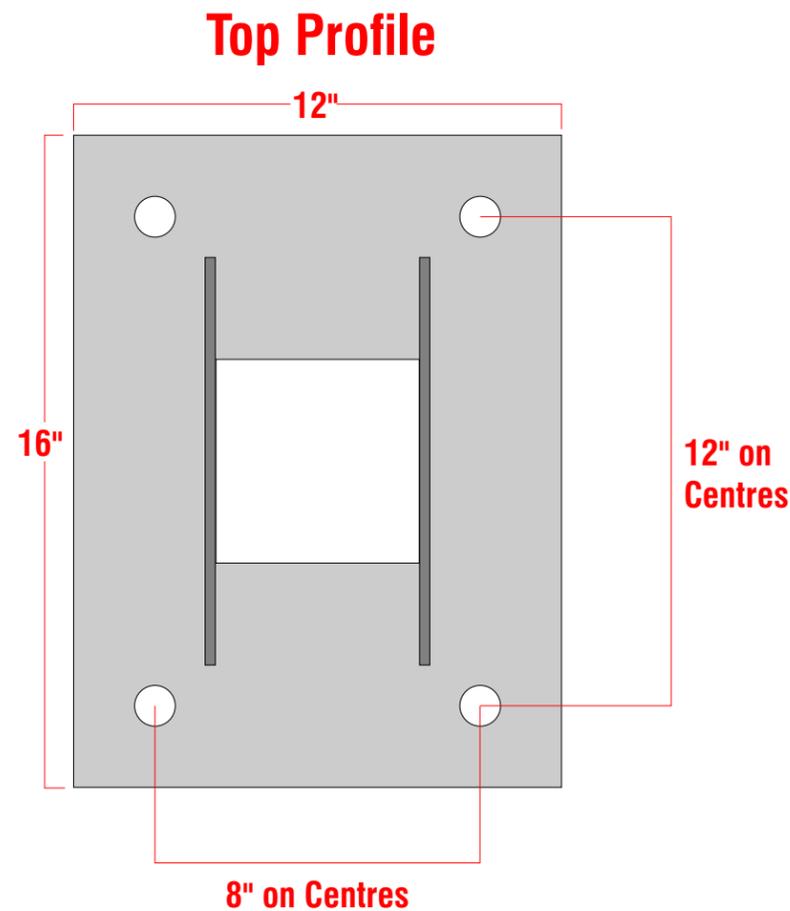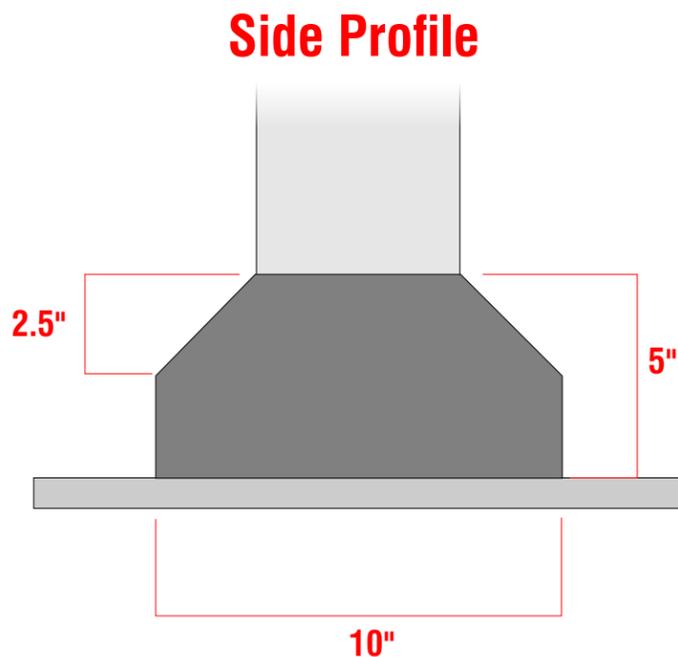

FOR STRUCTURAL ELEMENTS ONLY
Project #: 24-262h

SIGMACAN ENGINEERING INC.
CONSULTING ENGINEERS - STRUCTURAL DIVISION
20-2861 Sherwood Heights Drive
Oakville, ON, L6J 7K1
TEL: 289-837-1333 FAX: 289-813-9085
www.sigmacaneng.com

Client:	City of Mississauga	Location:	40 Stavebank Road	File Name:	
Phone:		Sales:	KM	Date:	Oct 1, 2024
Email:		Design:	AH	Client Approval:	

The artistic works depicted herein are copy written and are the sole property of **Regional Signs Inc.** (unless otherwise noted) and as such cannot be reproduced in part or in whole without written consent of **Regional Signs Inc.** This design is for presentation purposes only - the final product may differ slightly. The colours depicted in this presentation may vary from those in the final production

